



FRONT ELEVATION

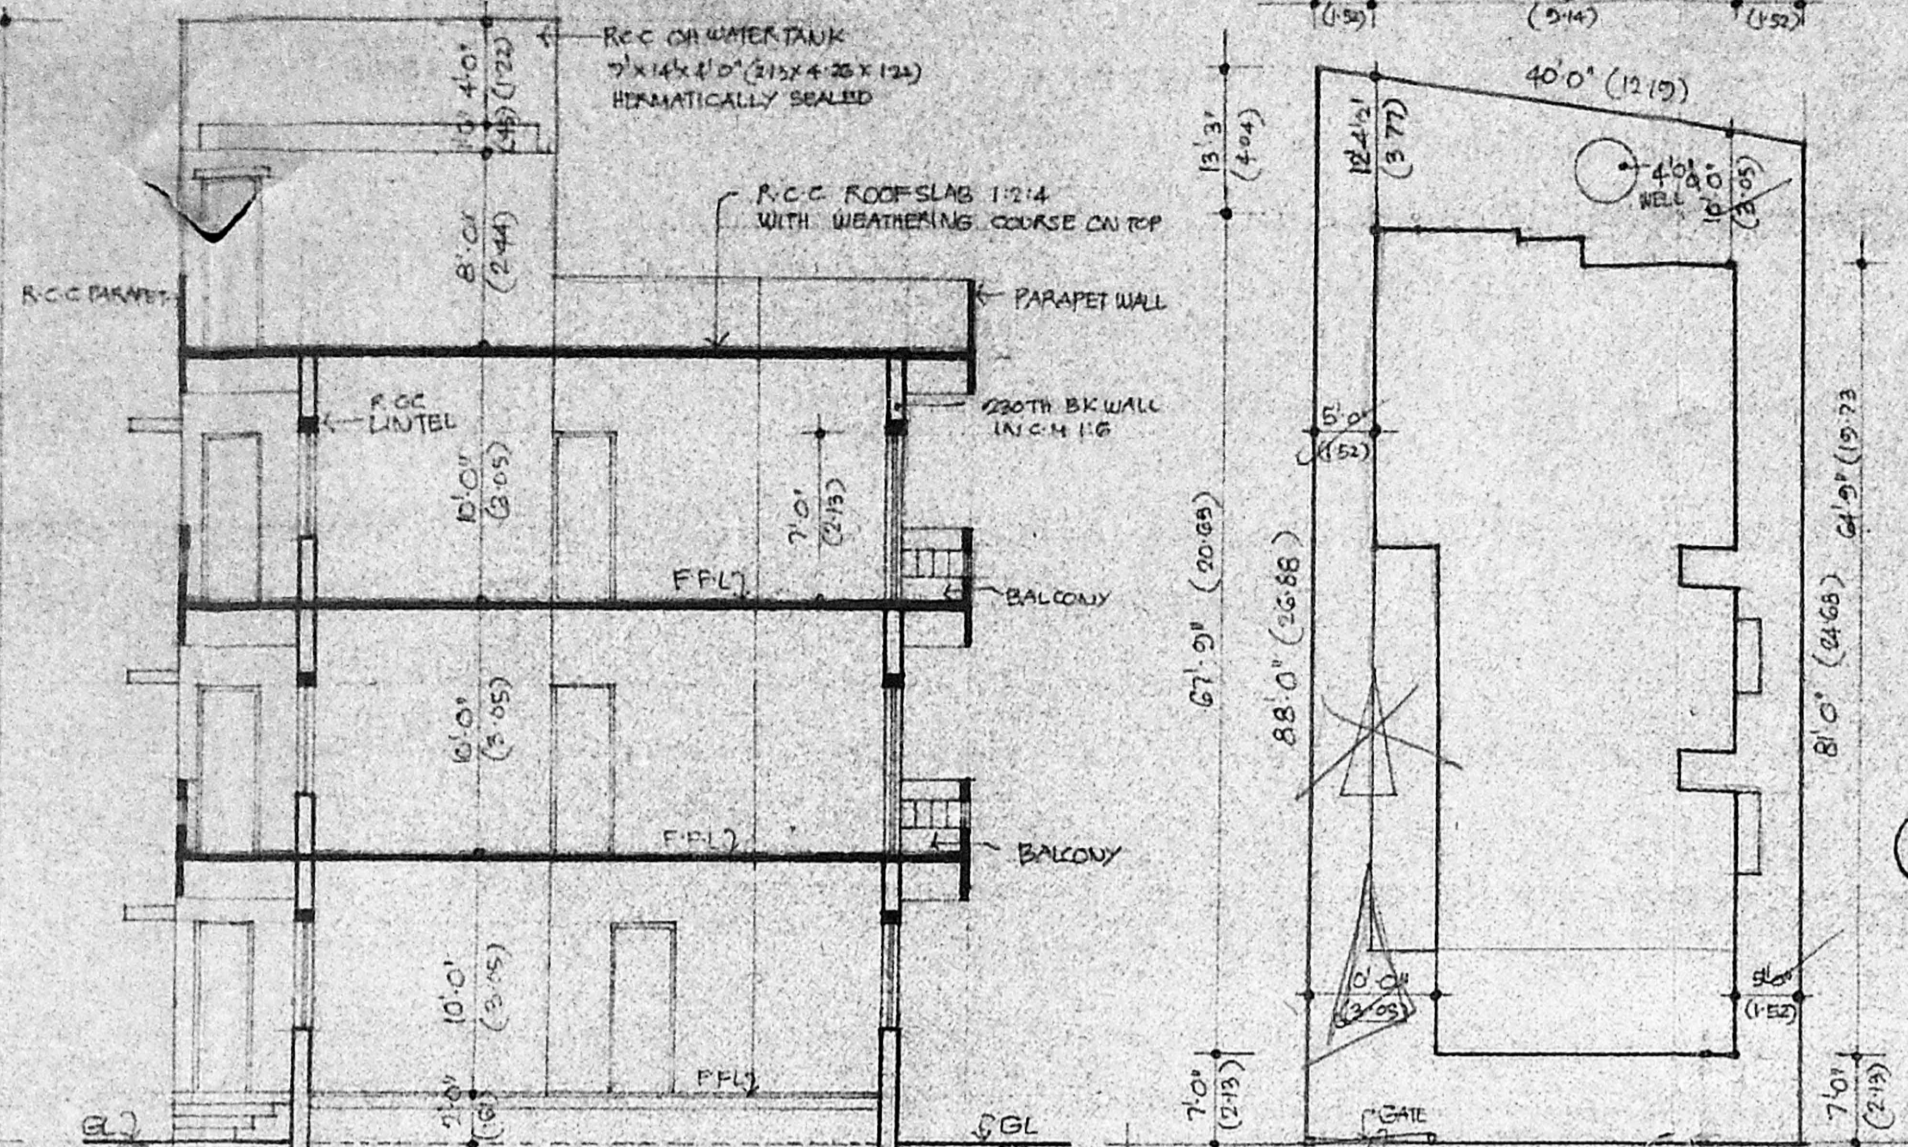


SECTION ON A-B'

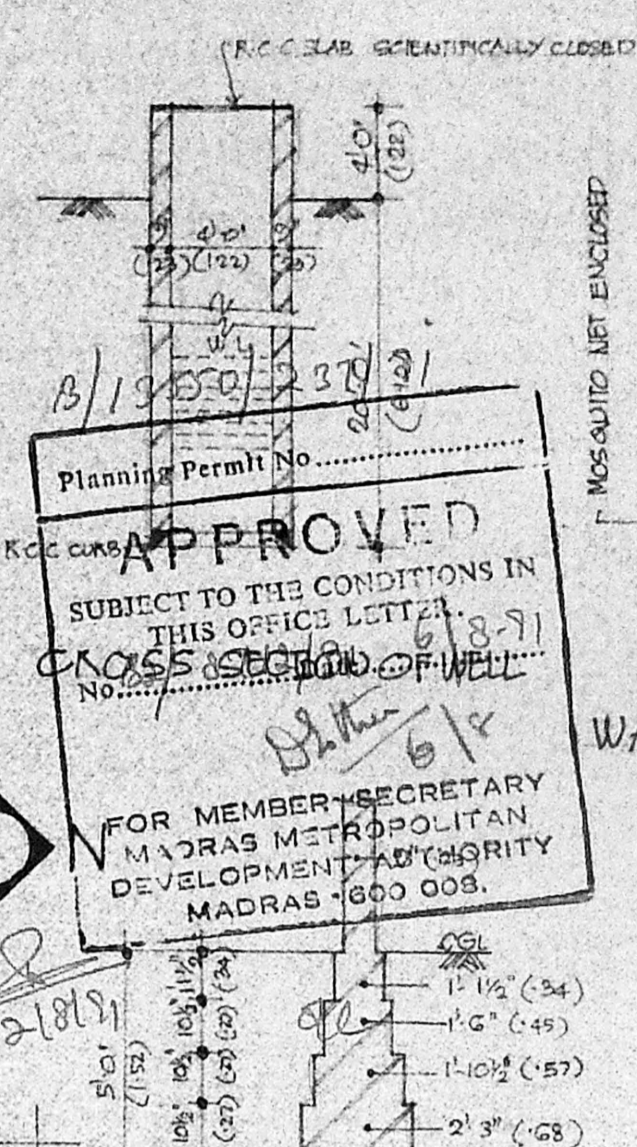

WATER TANK DETAIL

SITE PLAN
SCALE 1"=10' (1:300)

FOUNDATION DETAILS
SCALE 1"=10' (1:300)

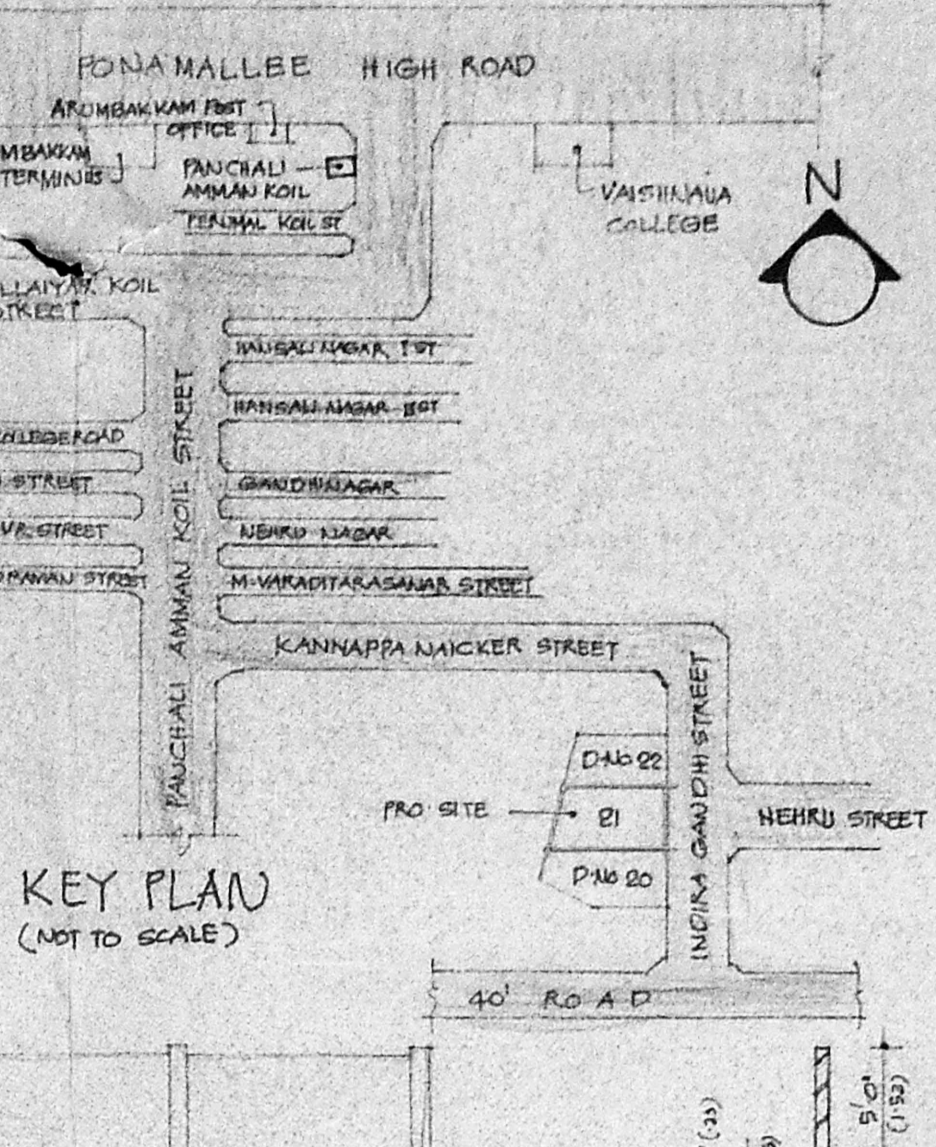


KEY PLAN
(NOT TO SCALE)


ELEVATION

PLAN
DETAIL OF COMPOUND WALL


SECTION 'X-X'

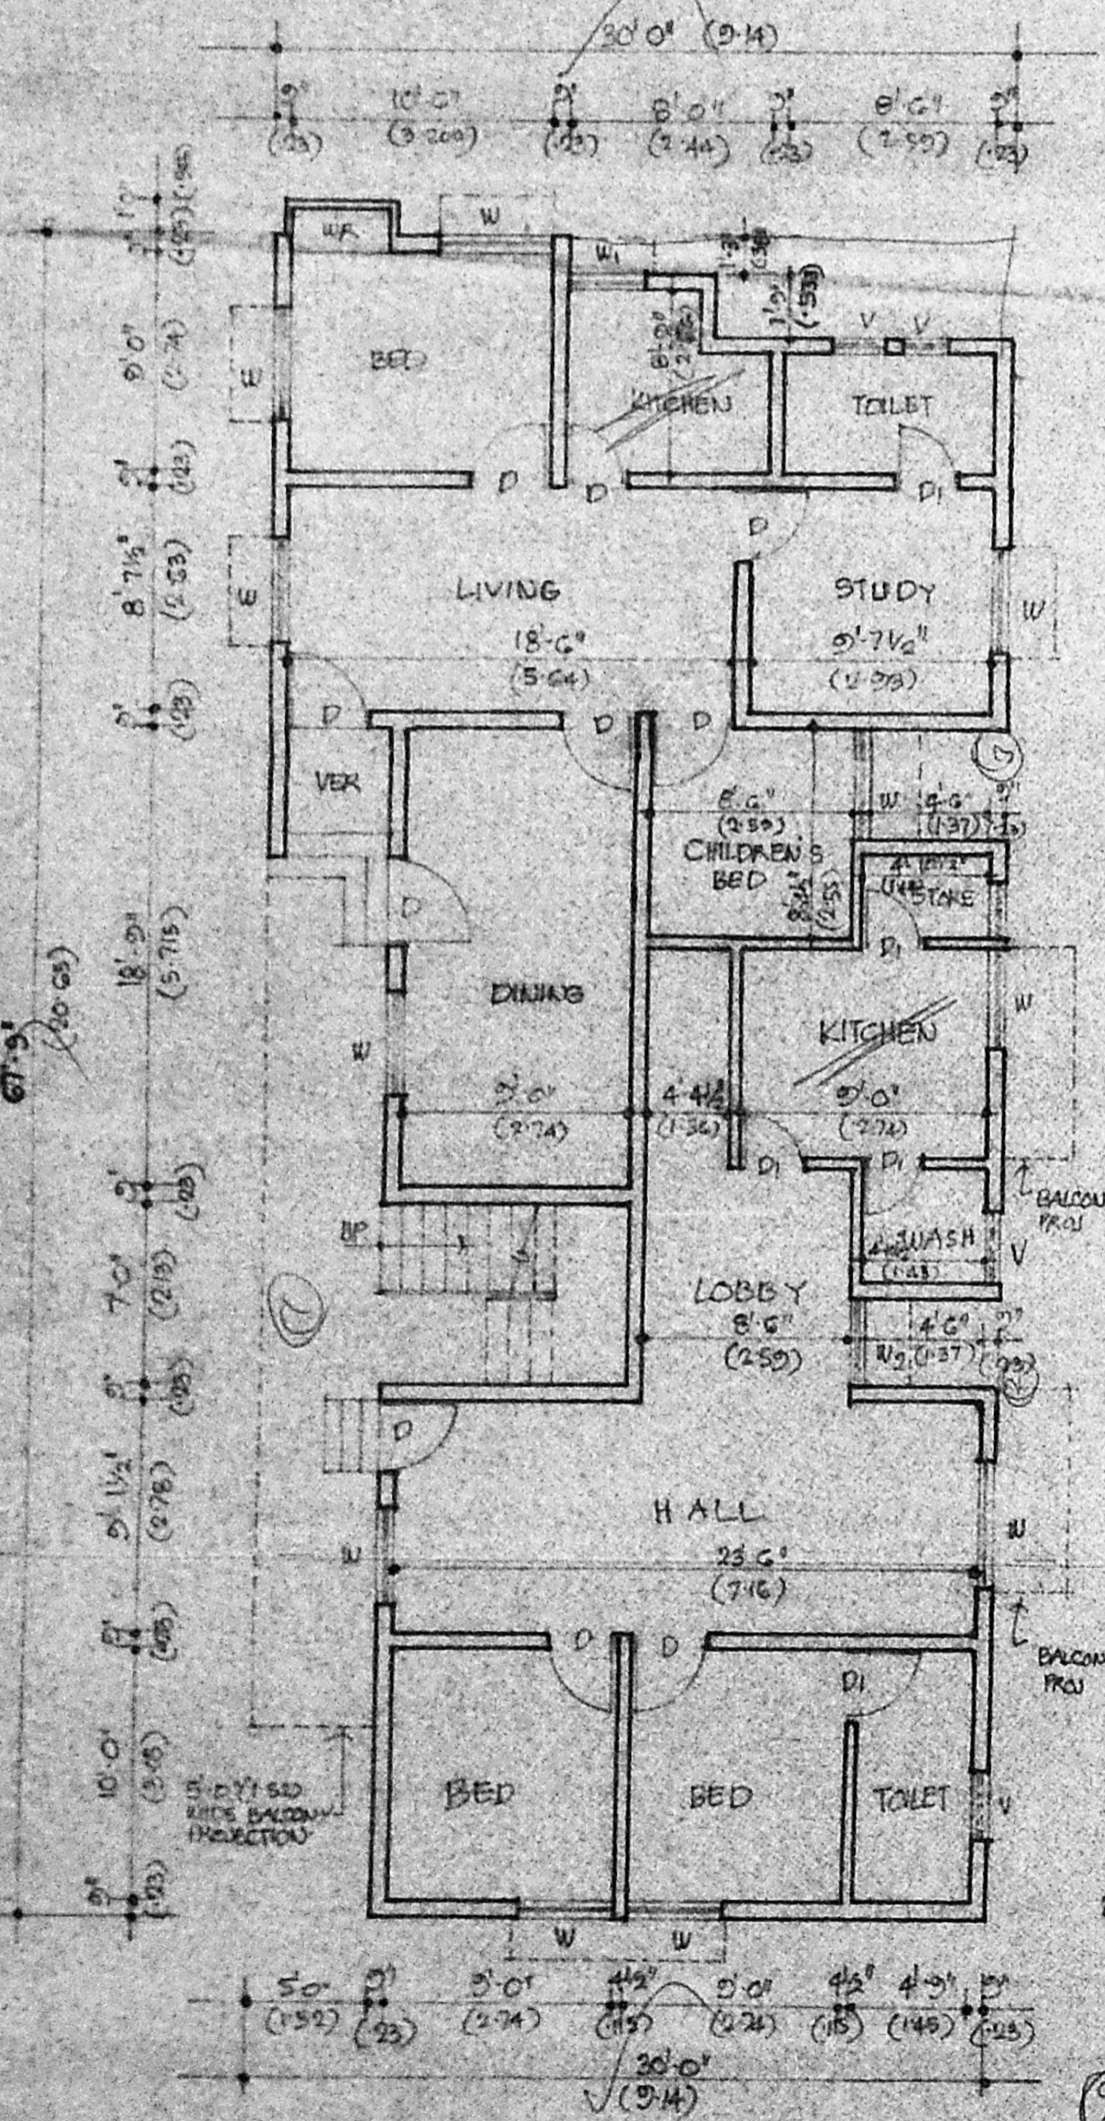


GROUND FLOOR PLAN

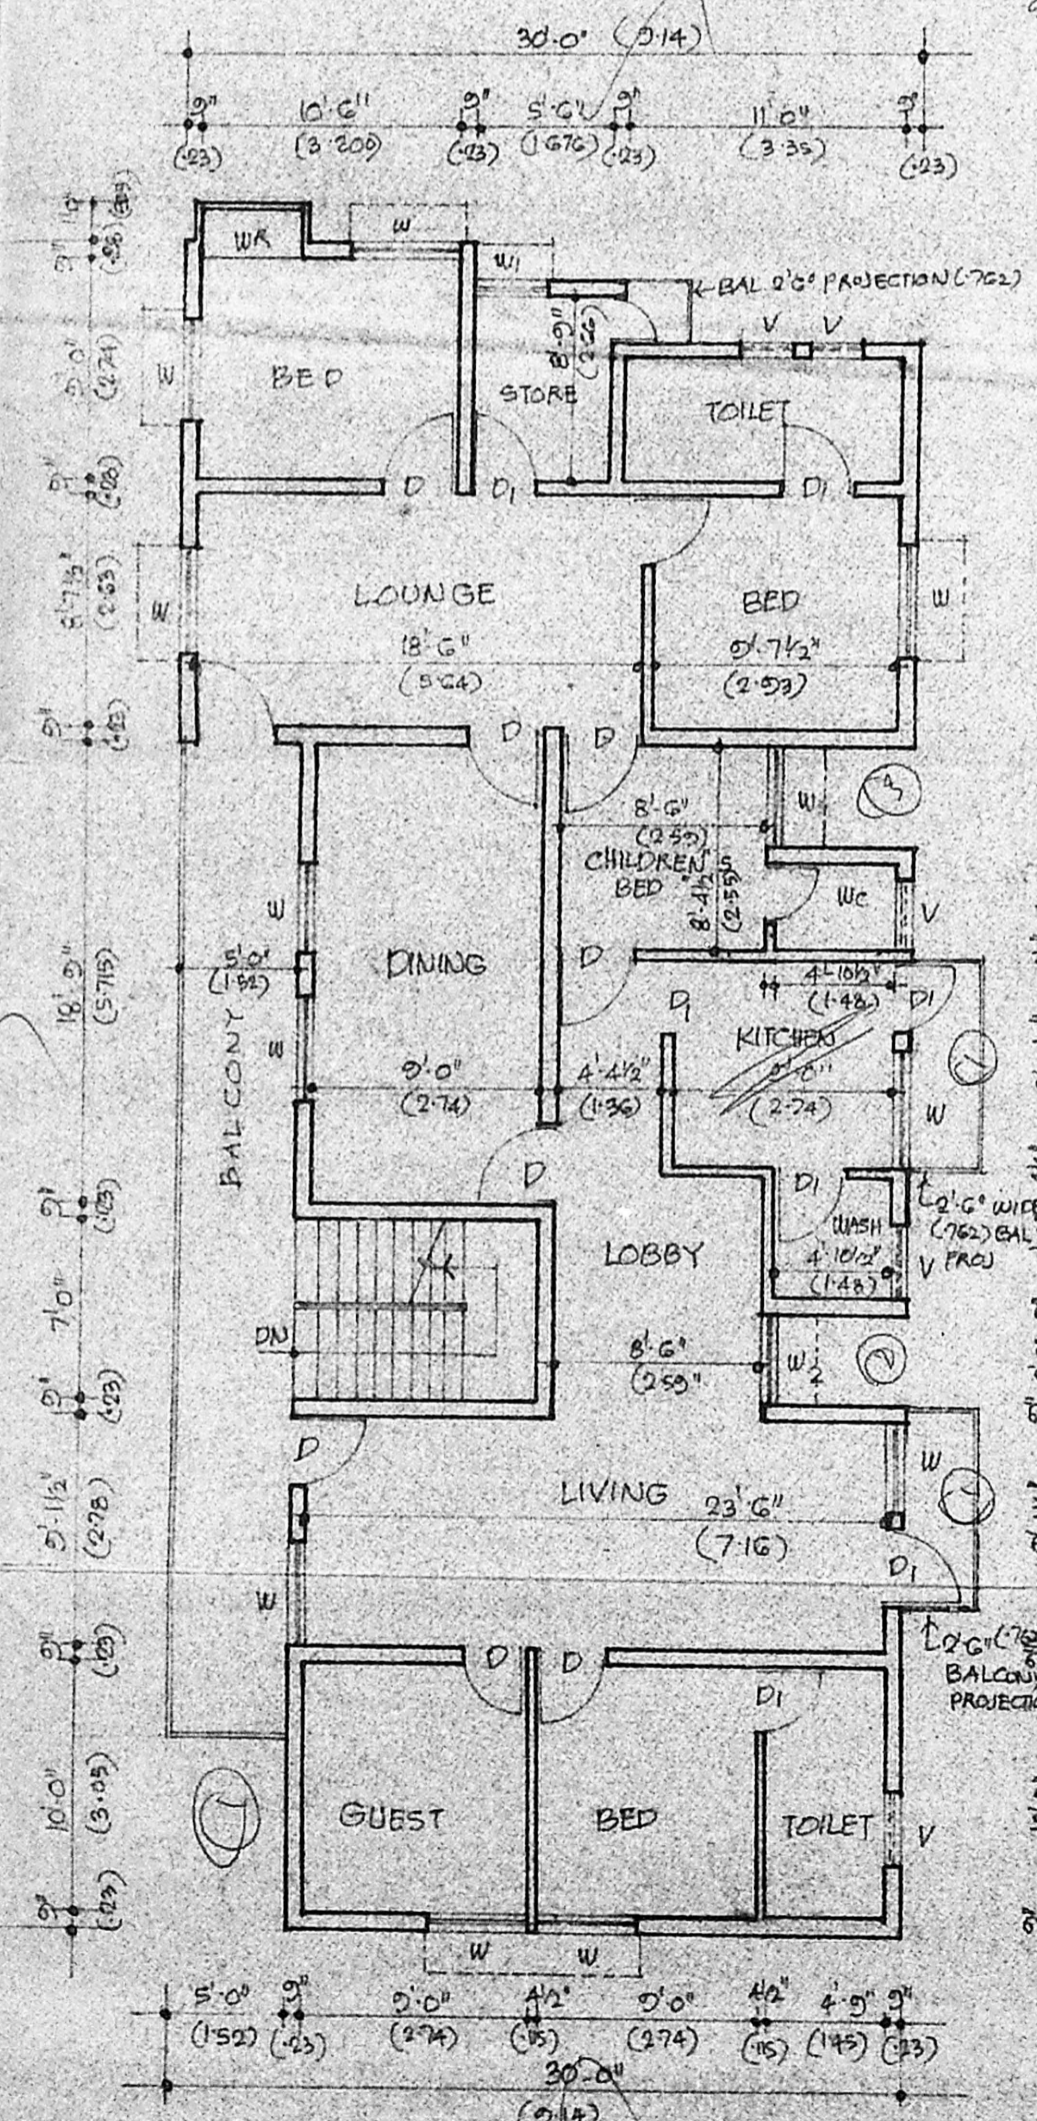

FIRST FLOOR PLAN

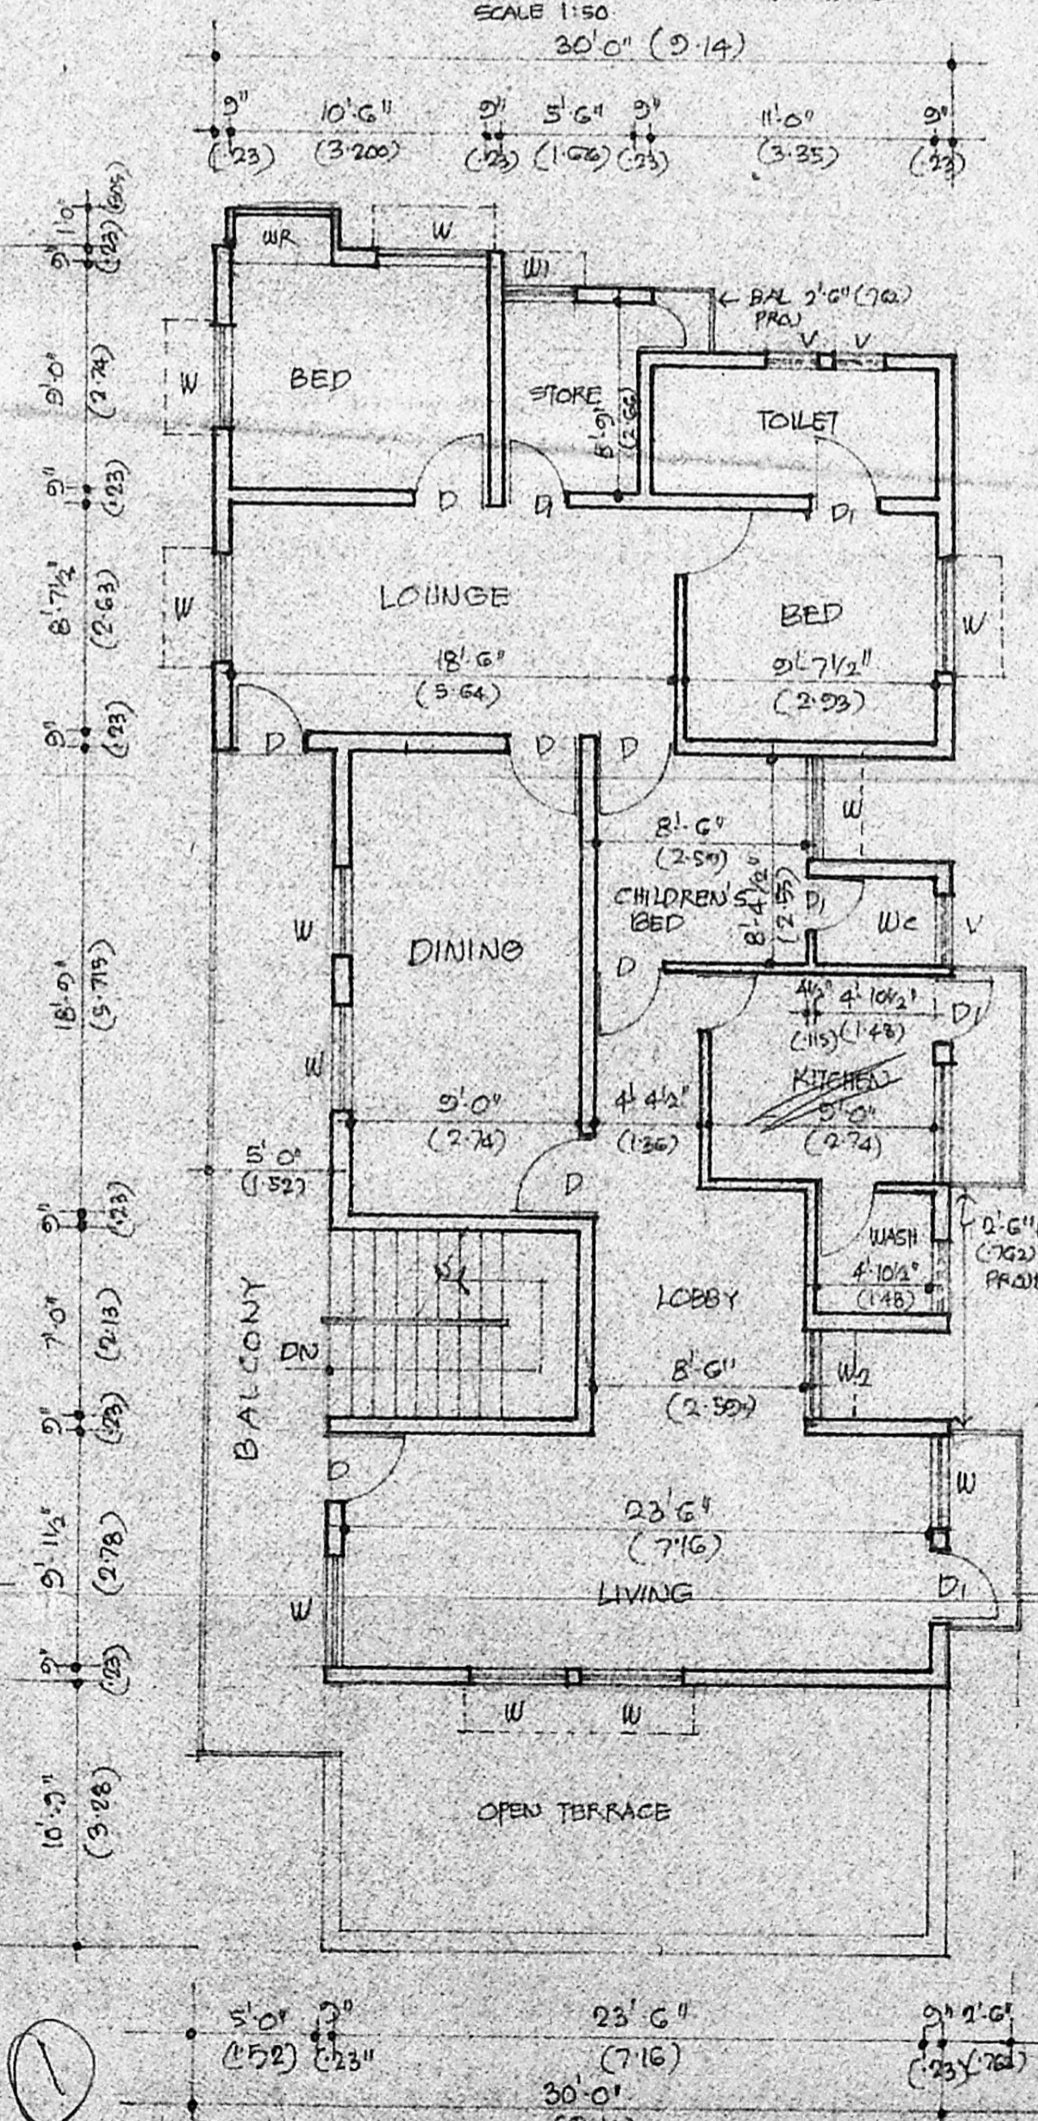

SECOND FLOOR PLAN

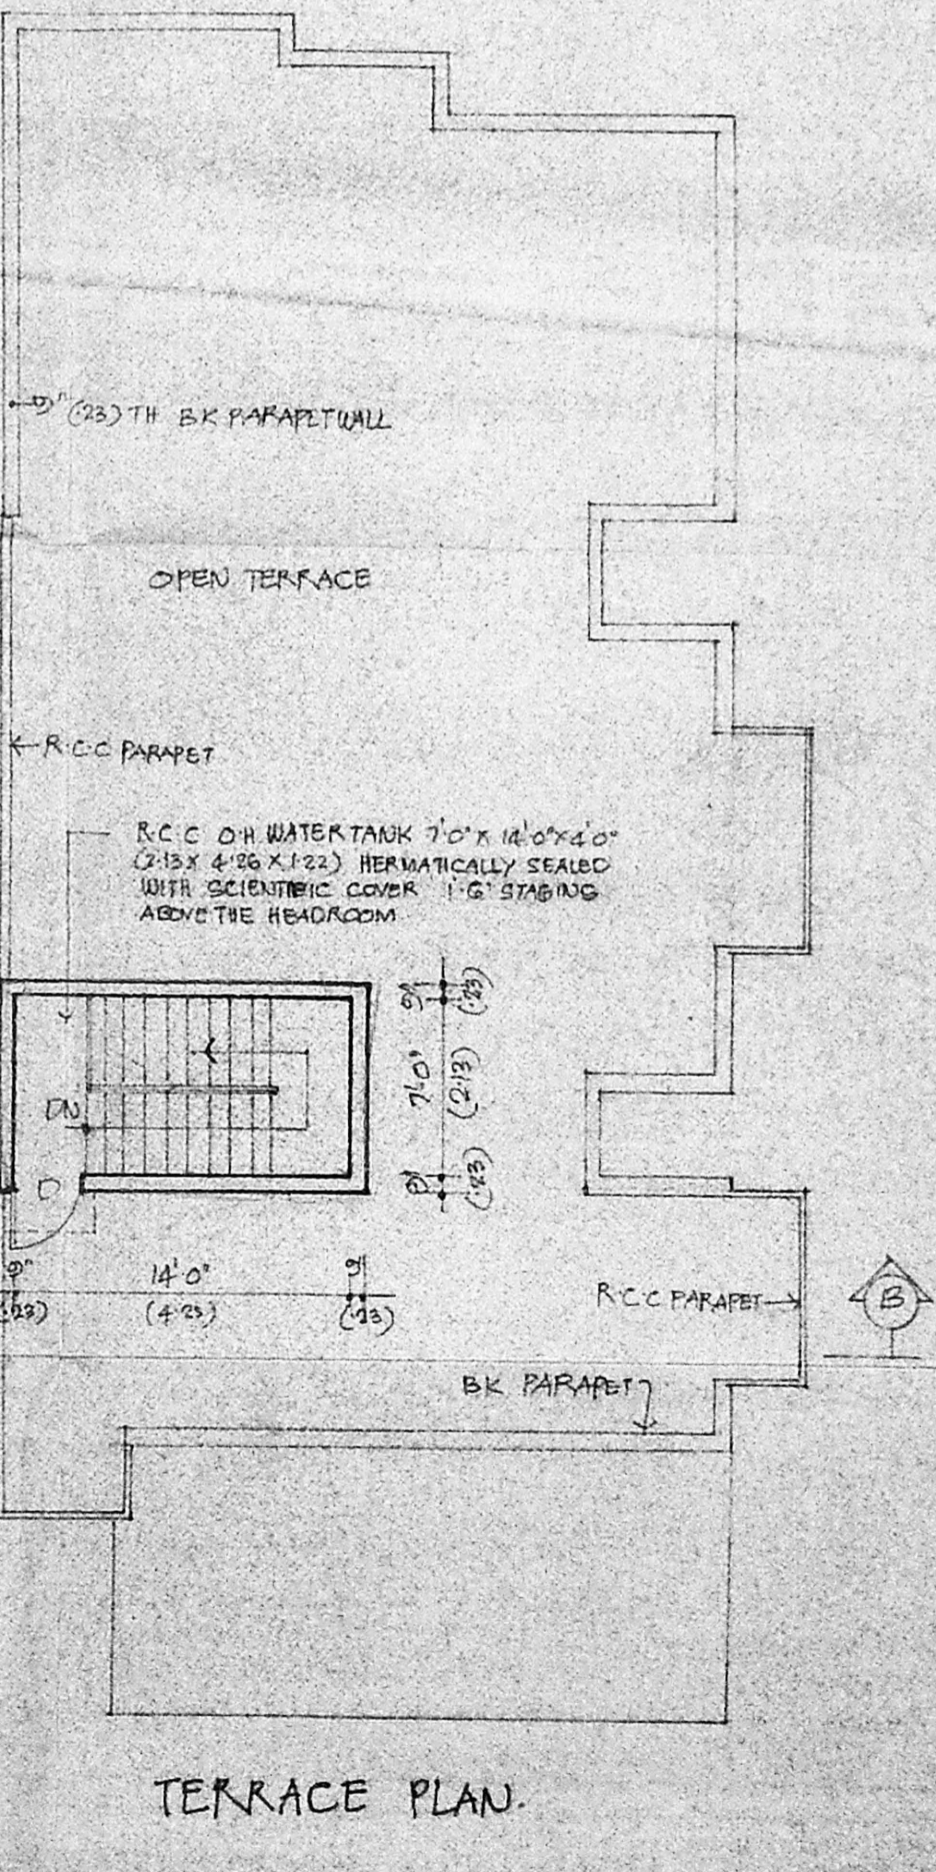

TERRACE PLAN

SCHEDULE OF JOINERY

D	DOOR	3'0" x 7'0"	(31 x 813)
D1	DOOR	2'6" x 7'0"	(262 x 813)
W	WINDOW	4'0" x 4'0"	(137 x 137)
W1	WINDOW	3'0" x 4'6"	(91 x 137)
W2	WINDOW	3'0" x 4'6"	(91 x 137)
V	VENTILATOR	3'0" x 2'0"	(91 x 61)

AREA STATEMENT

PLOT AREA	3380 SFT	(314.13 M ²)
EXISTING GROUND FLOOR AREA	1762 SQ FT	(163.80 M ²)
EXISTING FIRST FLOOR AREA	1936 SQ FT	(179.20 M ²)
PROP SECOND FLOOR AREA	1667 SQ FT	(155.11 M ²)

MMDA TB/SP/NO. 8/3712/91
C.No. 8/3712/91
A.S. 7/6/91
PART I
PART II 7/6/91
D.P.

REFERENCE

EXISTING	_____	_____
PROPOSAL	_____	_____
ROADS	_____	_____
BOUNDARY	_____	_____

PROPOSED ADDITIONS TO THE EXISTING BUILDING AT PLOT No 4 S.No 113, 121/5, 122/1,2 & 3 BLOCK No 8 ARUMBAKKAM, DIVISION No 77
SCALE: 1"=10' (1:300)
NOTE: THE DIMENSIONS SHOWN IN BRACKETS ARE IN METRES.

OWNER: *Balharaj*
K. VENUGOPAL
AER (RII)
CONSULTING CIVIL ENGINEER
LICENSE SURVEYOR CLASS I
CORPORATION OF MADRAS
3, NEELAKANDAN STREET
MUNGIKANDAM L.R. AREA
MADRAS-600 034
LICENSED SURVEYOR