



FRONT ELEVATION

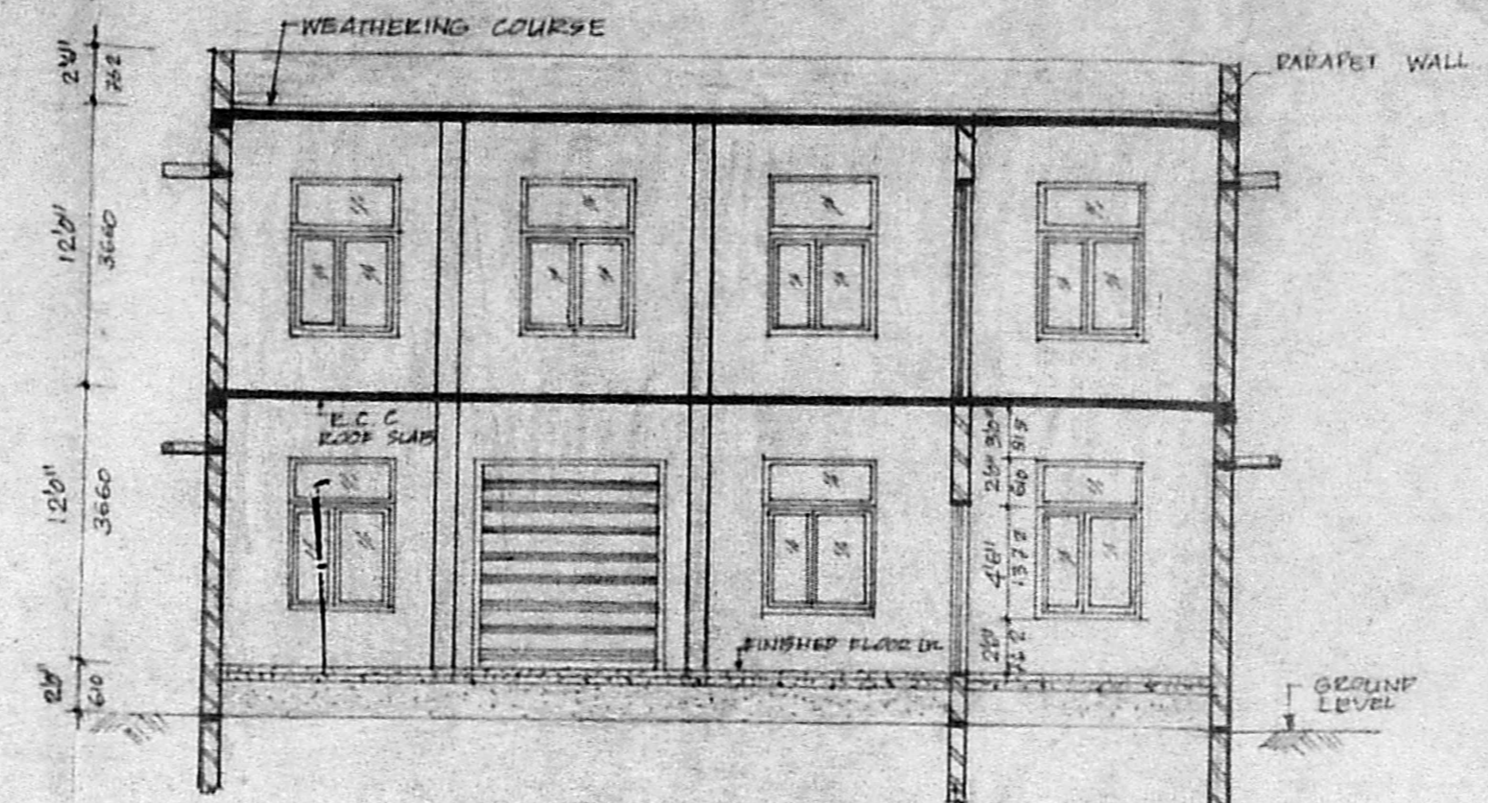

SECTION ON A-A

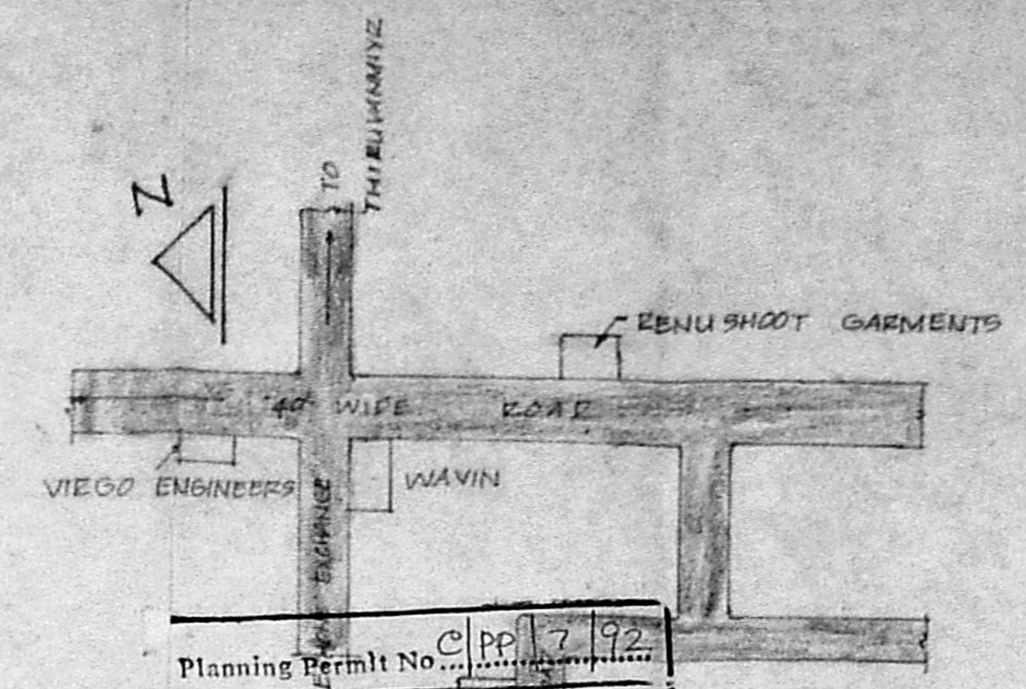


KEY PLAN (NOT TO SCALE)


Planning Permit No. C.P.P. 792  
**APPROVED**  
 SUBJECT TO THE CONDITIONS  
 OF THE PERMIT  
 C-2227/1  
 1.92

MMDA 'C' / PP No. /  
 C.No. C-2227/1/91  
 Asst. ....  
 Scrutiny: 7/6/12  
 PART I  
 PART II  
 D.P.


R.P. dt 25-11-91

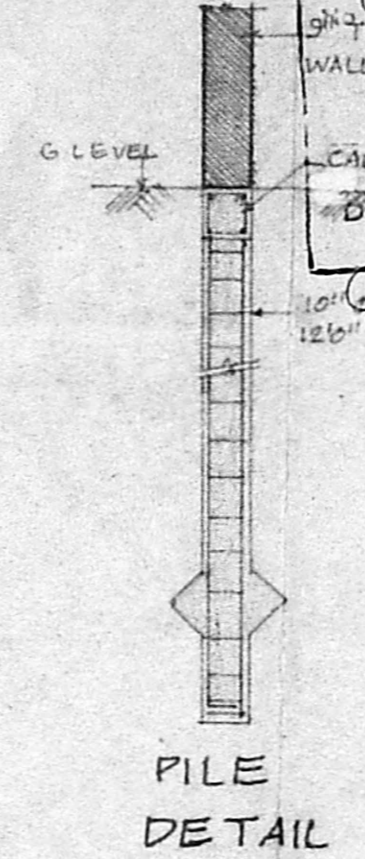


PILE DETAIL

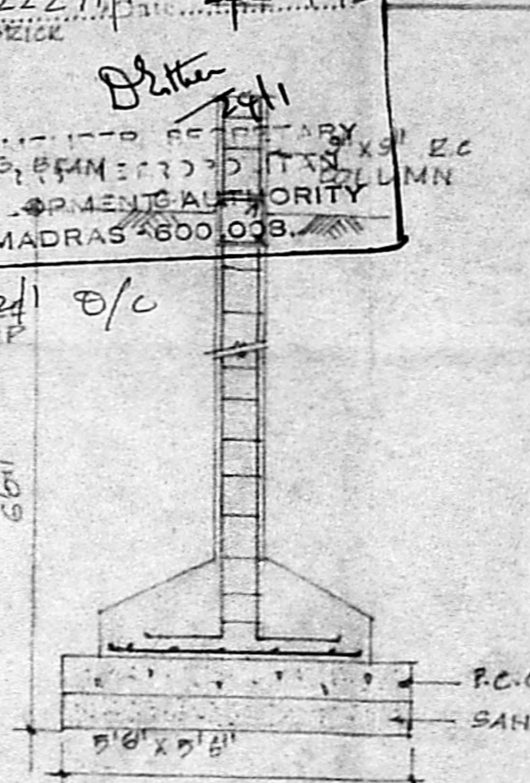


COLUMN DETAIL

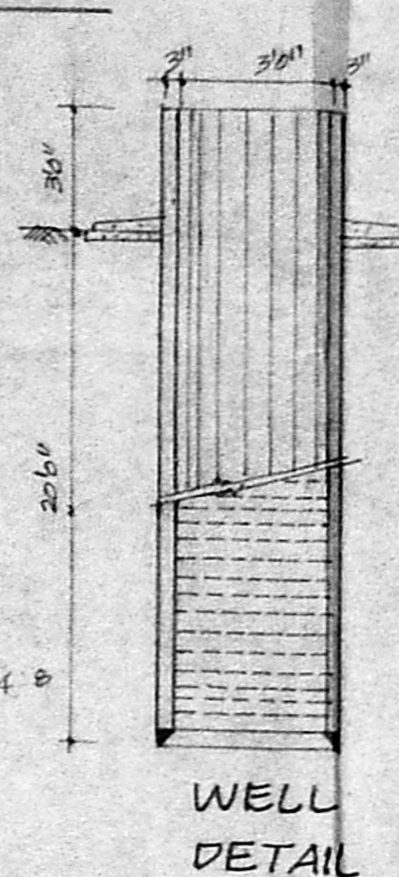


WELL DETAIL

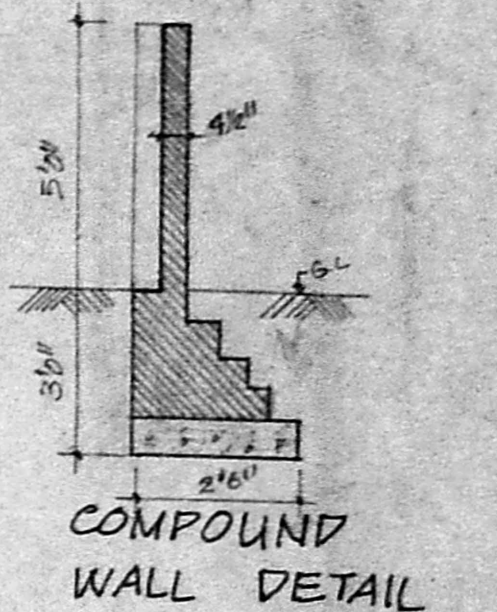

COMPOUND WALL DETAIL

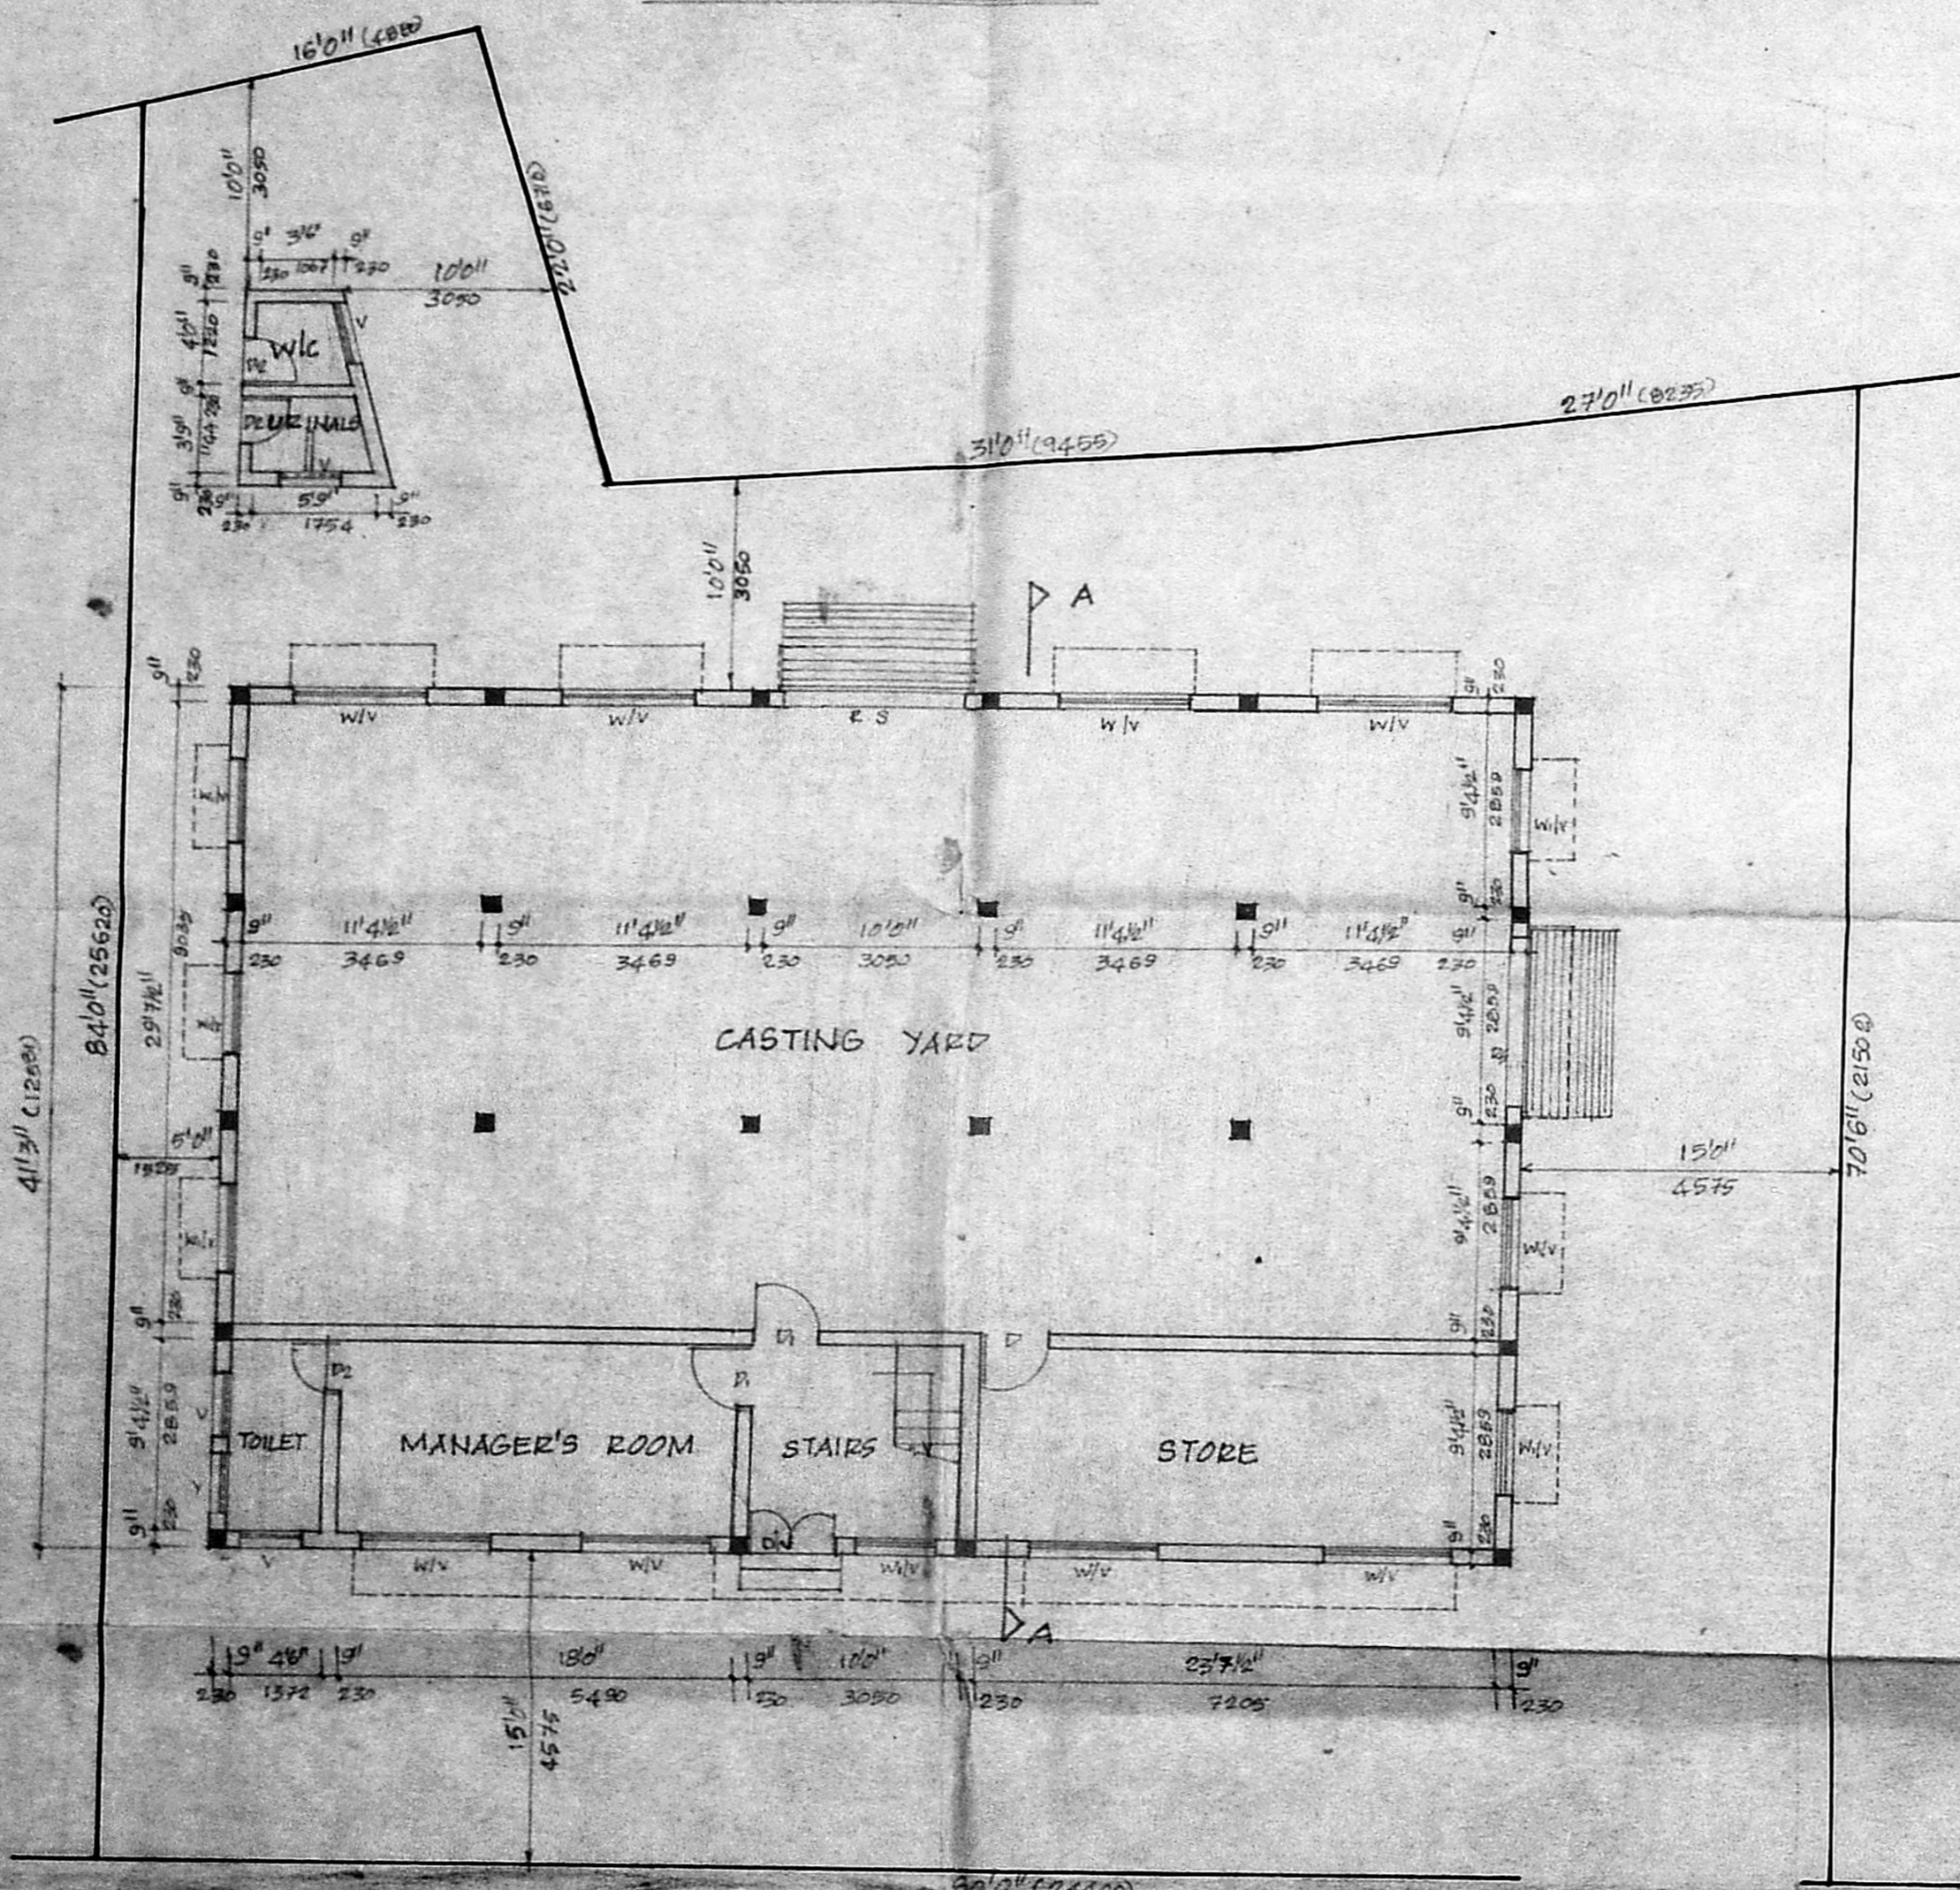

SITE CUM GROUND FLOOR PLAN

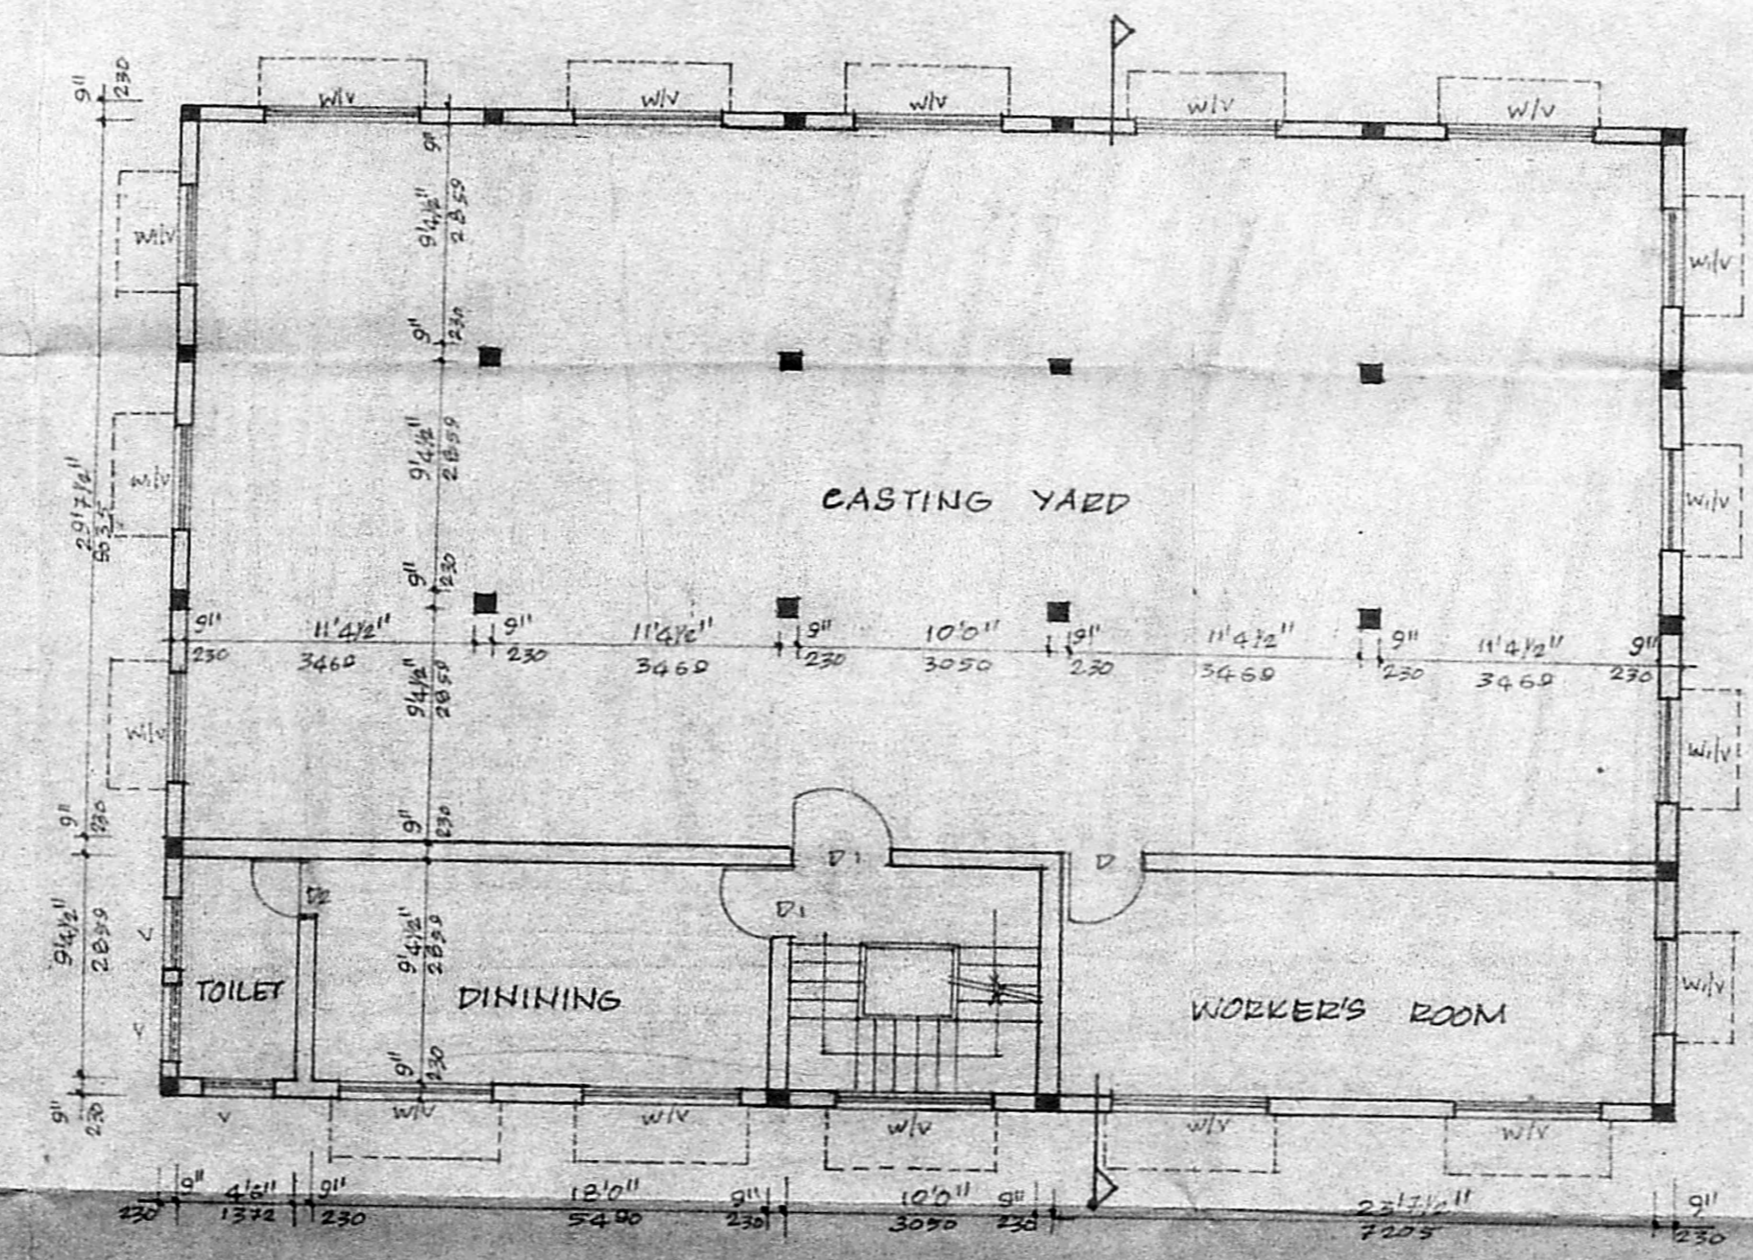

FIRST FLOOR PLAN

PROPOSED FACTORY AT PLOT NO A6  
 MOGAPPUR WEST, MADRAS.

SCHEDULE OF JOINERY			SPECIFICATION	
D	40" x 70"	T.W. PANELLED DOOR	1. 10" PILE IN FOUNDATION & 9" x 9" COLUMN FOUNDATION 2. PILES ARE CONNECTED BY CAPPING BEAMS 3. F.C.C. 1:4:8 OVER RIVER SAND 4. MOSAIC FLOORING 5. BRICK WORK IN BASEMENT AND SUPER-STRUCTURE 6. WALLS ARE PLASTERED BY C.M. 1:6 7. LINTEL OVER OPENINGS 8. ROOF COVERED BY R.C. SLAB 9. ALL R.C. WORK IN CC 1:2:4 10. WEATHERING COURSE LAY WITH PROPER SLOPE.	
P	30" x 70"	- DO -		
DE	24" x 70"	- DO -		
W.IV	40" x 48"	T.W. GLAZED WINDOW		
W.V	60" x 70"	- DO -		
V	30" x 20"	T.W. GLAZED VENTILATOR		
R.S	80" x 90"	ROLLING SHUTTER		
SCALE:	1" = 4'0"	DRN:		
DATED:		CHKD:		
AREA STATEMENT				
GROUND FLOOR	: 2475 SFT	230 M <sup>2</sup>		
FIRST FLOOR	: 2475 SFT	230 M <sup>2</sup>		
TOTAL	: 4950 SFT	460 M <sup>2</sup>		

COLOUR INDEX	
PROPOSED	
PLOT OUTLINE	
RCA'D	

For J. S. CONCRETE PRODUCTS & HOUSING INDUSTRIES.  
  
 Proprietor.  
**OWNER'S SIGNATURE**

**A. Srinivasan, DCE, AMISE, MICE,**  
 LICENSED SURVEYOR  
 AMBATTUR MUNICIPALITY - AVADI TOWNSHIP  
 CORPORATION OF MADRAS  
 CLASS II REG No. 263 (1972)  
**SRINIVASA CONSTRUCTIONS,**  
 339, TIC ROAD, AMBATTUR,  
 MADRAS-600 053.  
**LICENCED SURVEYOR**