



FRONT ELEVATION - VIEW X

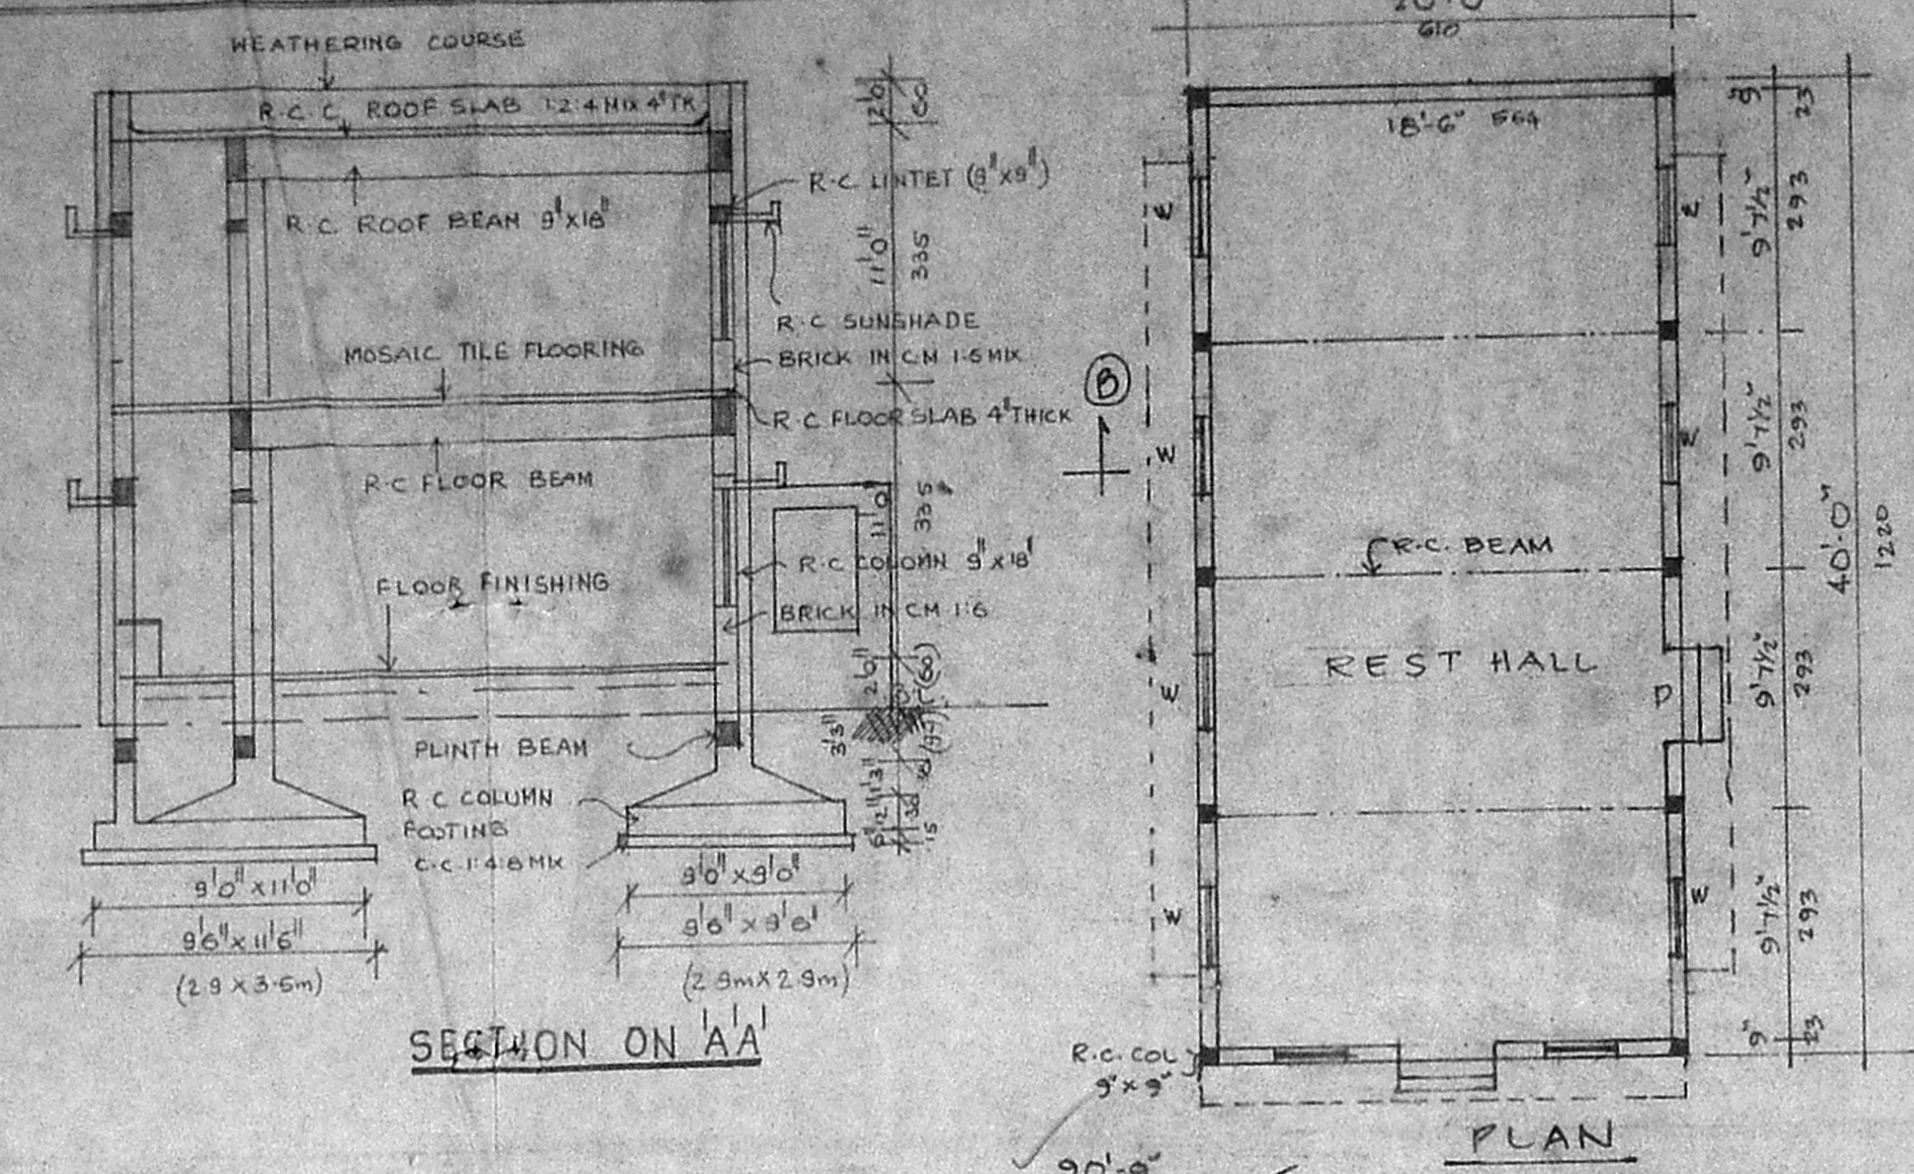


SECTION ON AA

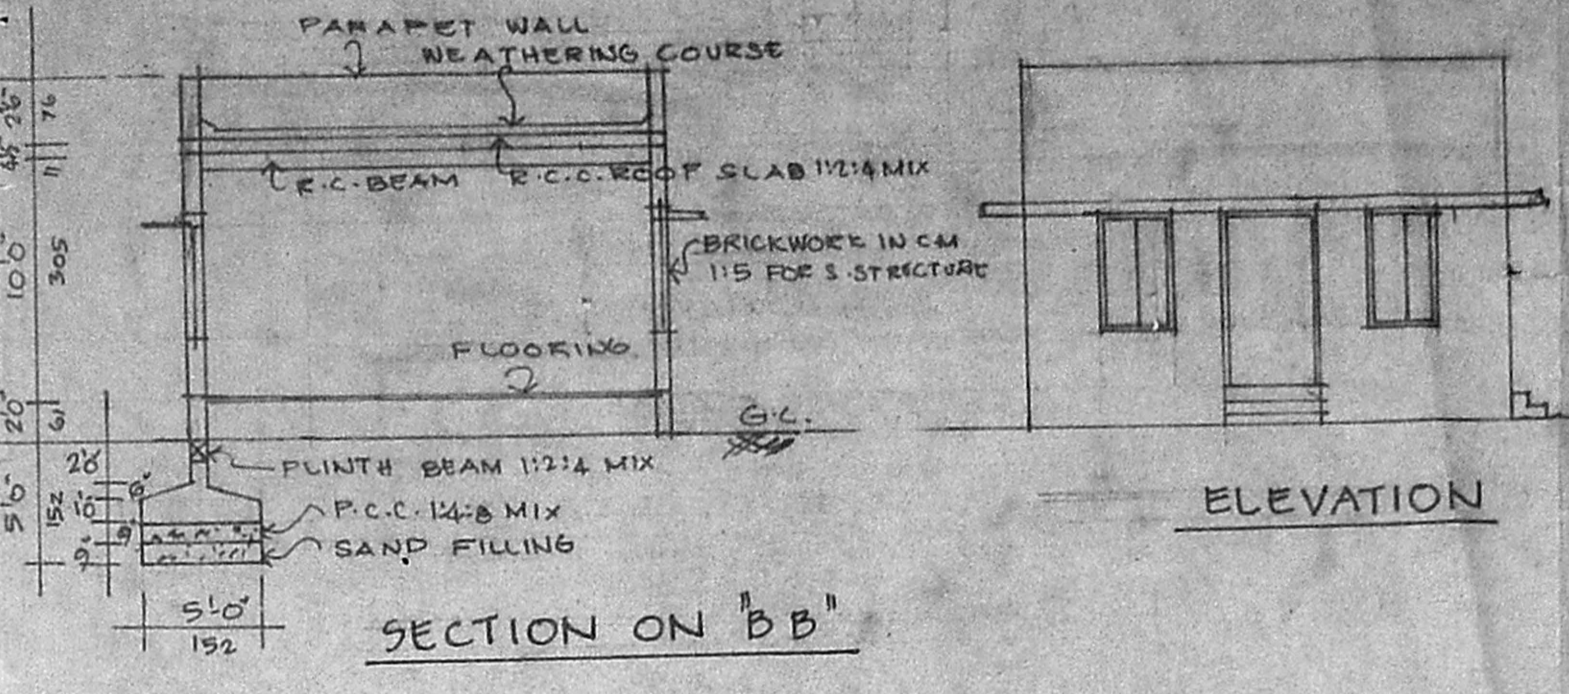


SECTION ON BB

ELEVATION

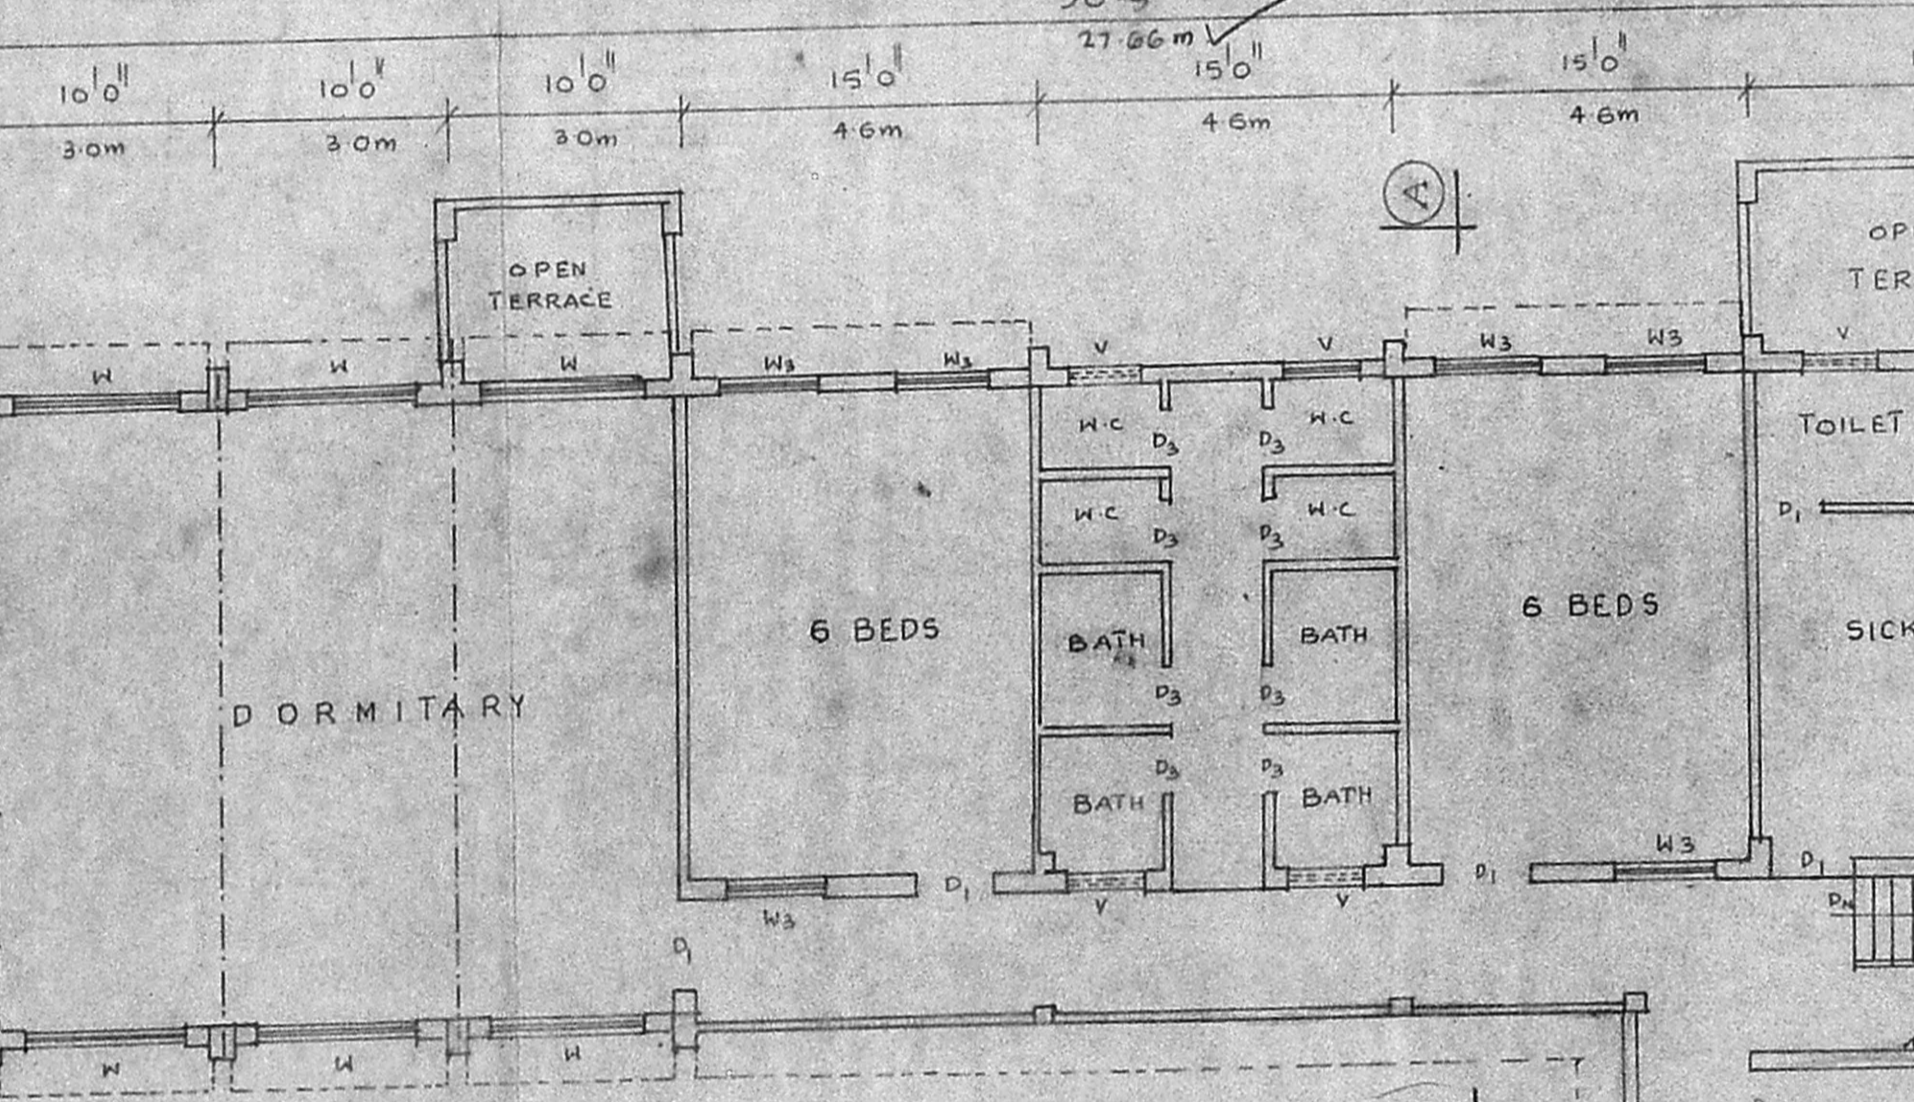

FIRST FLOOR PLAN


AREA = 292 SQM (PROPOSED)

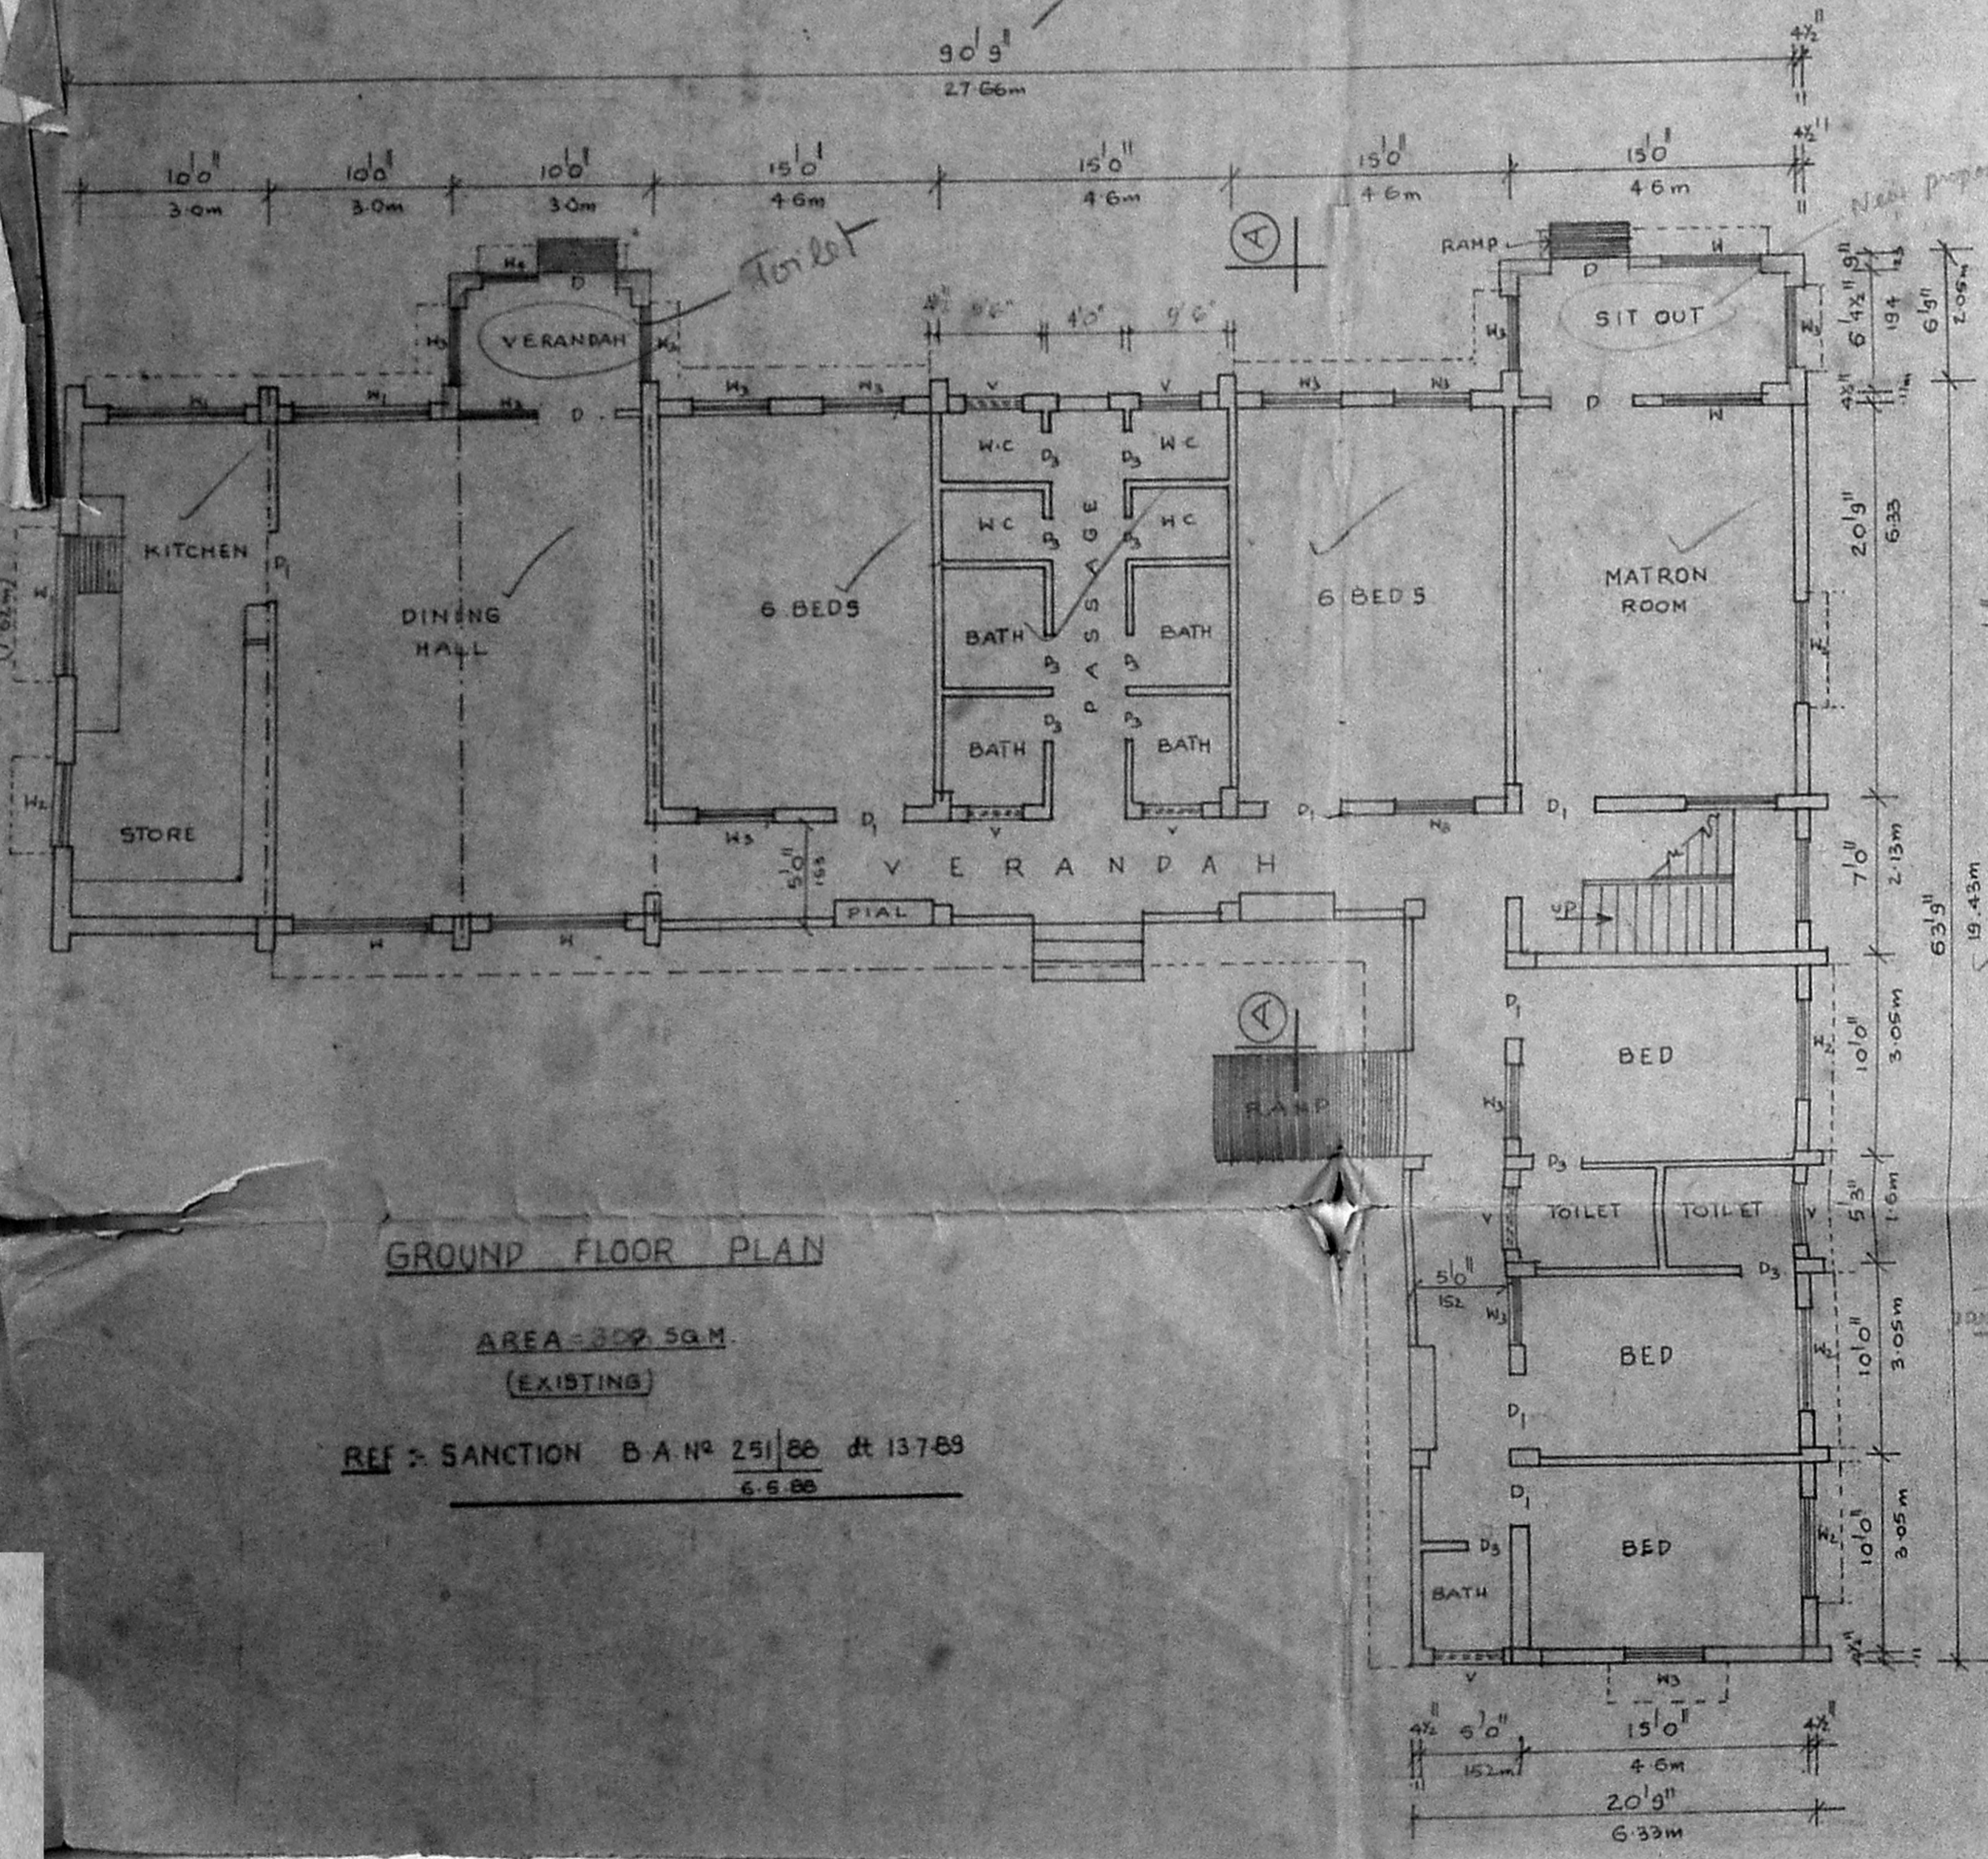

GROUND FLOOR PLAN

AREA = 309 SQM (EXISTING)

REF: SANCTION B.A. No 25/66 dt 13.7.65

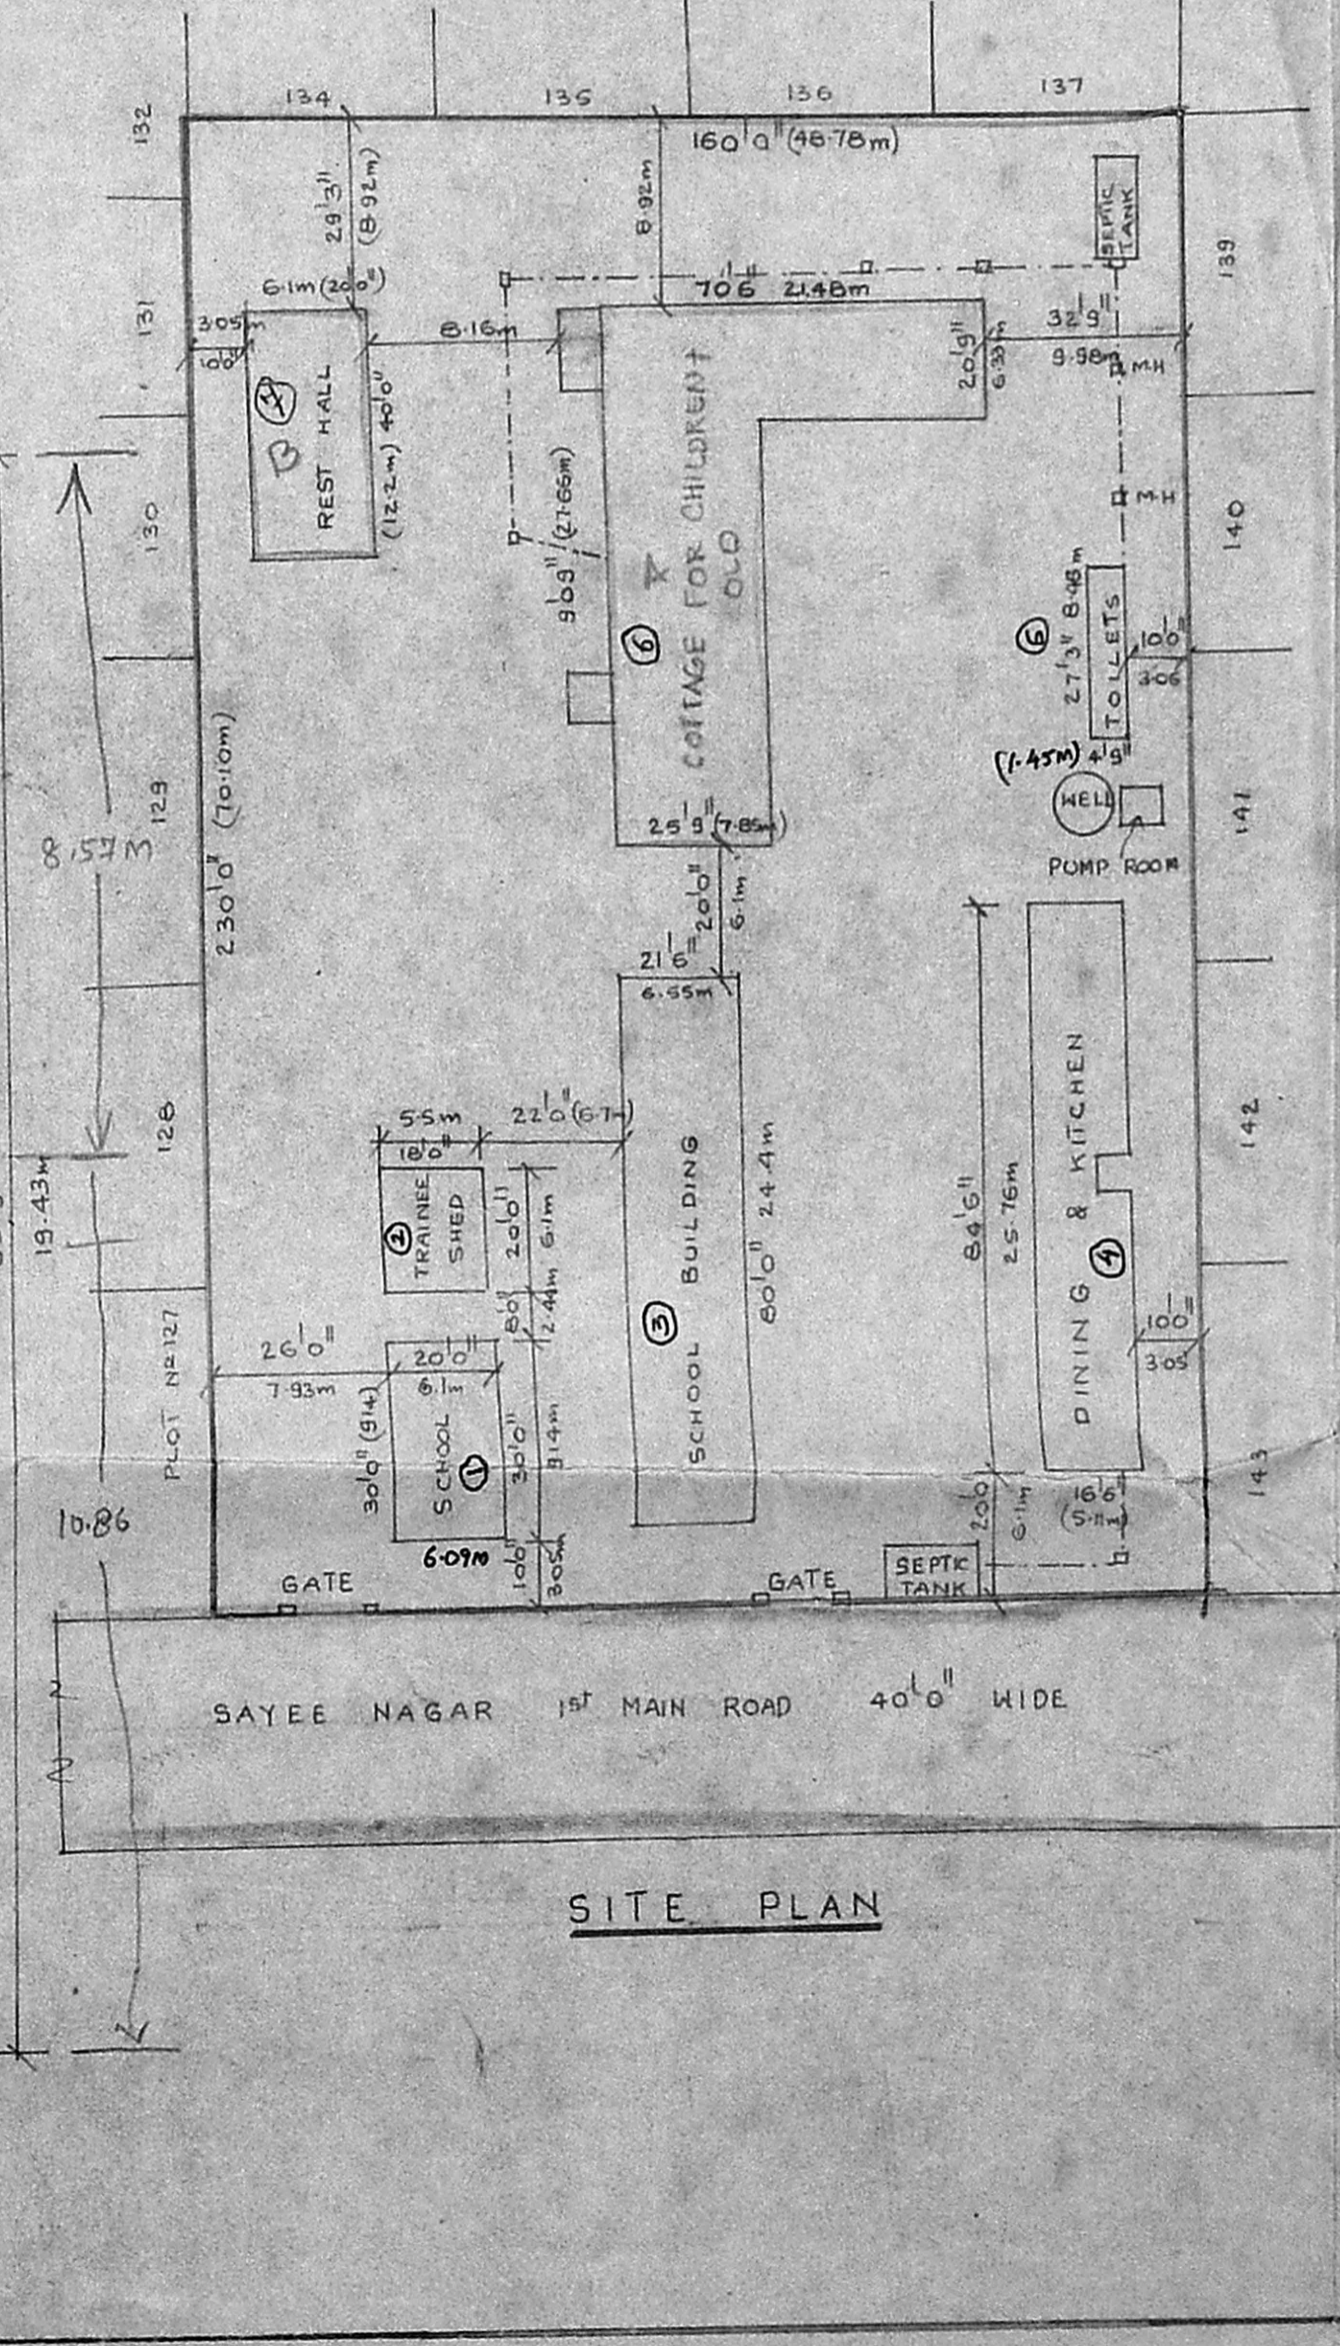

SITE PLAN

Height  
60  
335  
335  
60  
490

144  
33  
2.14

6.25 x 10.86	68.74
2.00 x 3.17	6.50
4.40 x 2.17	9.77
6.30 x 10.86	68.74
12.20 x 6.10	74.42
	702.48

11
3.05
3.05
1.60
3.05
10.86
2.70
6.30
11
19.43
10.86
2.54

D	T.W. DOOR	4'0" x 7'0"	1.22 x 2.01 m
D <sub>1</sub>	"	3'6" x 7'0"	1.05 x 2.01 m
D <sub>3</sub>	"	2'6" x 7'0"	0.76 x 2.01 m
W	T.W. WINDOW	7'0" x 5'0"	2.01 x 1.52 m
W <sub>1</sub>	"	7'0" x 3'6"	2.01 x 1.12 m
W <sub>2</sub>	"	5'0" x 5'0"	1.52 x 1.52 m
W <sub>3</sub>	"	4'0" x 4'6"	1.22 x 1.41 m
W <sub>4</sub>	"	4'1" x 4'6"	1.25 x 1.41 m
V	VENTILATOR	3'0"	
W <sub>5</sub>	T.W. WINDOW	3'0"	

PROPOSED ROAD  
BOUNDARY EXISTING

STREE SEVA MANDIR, VIRUGAMBAKKAM,  
PROPOSED COTTAGE FOR CHILDREN AND  
THE OLD SAYEE NAGAR SURVEY No 4,  
SANJERI VILLAGE, SAIDAPET TALUK CHINGLEPUT  
DISTRICT. 1<sup>ST</sup> MAIN ROAD  
SCALE 1" = 60' (1:100)

*A. G. Guruswami*  
Vice President  
STREE SEVA MANDIR,  
SALIGRAMAM,  
MADRAS-600 093

OWNER

*A. Guruswami* R.A-2B.  
S. GURUNATHAN  
M.I. STRUCT. ENGRG.  
Regd. Architect & Licensed Surveyor,  
No. 31, Brindavanam St., Extension  
West Mambalam, Madras-600 033.  
LICENSED SURVEYOR

THIRU MALA PLANNERS  
IYYANAR COMPLEX  
No 225, ARCOT ROAD  
(OPP TO) VADAPALANI MARKET  
MADRAS - 26