




PLAN SHOWING THE PROPOSED  
 CONSTRUCTION OF LODGING-HOUSE  
 AT S NO 237 PT OF TIRUVOTTIYUR FOR  
 TIRUVOTTIYUR MUNICIPALITY  
 UNDER "M.U.D.F." SCHEME.

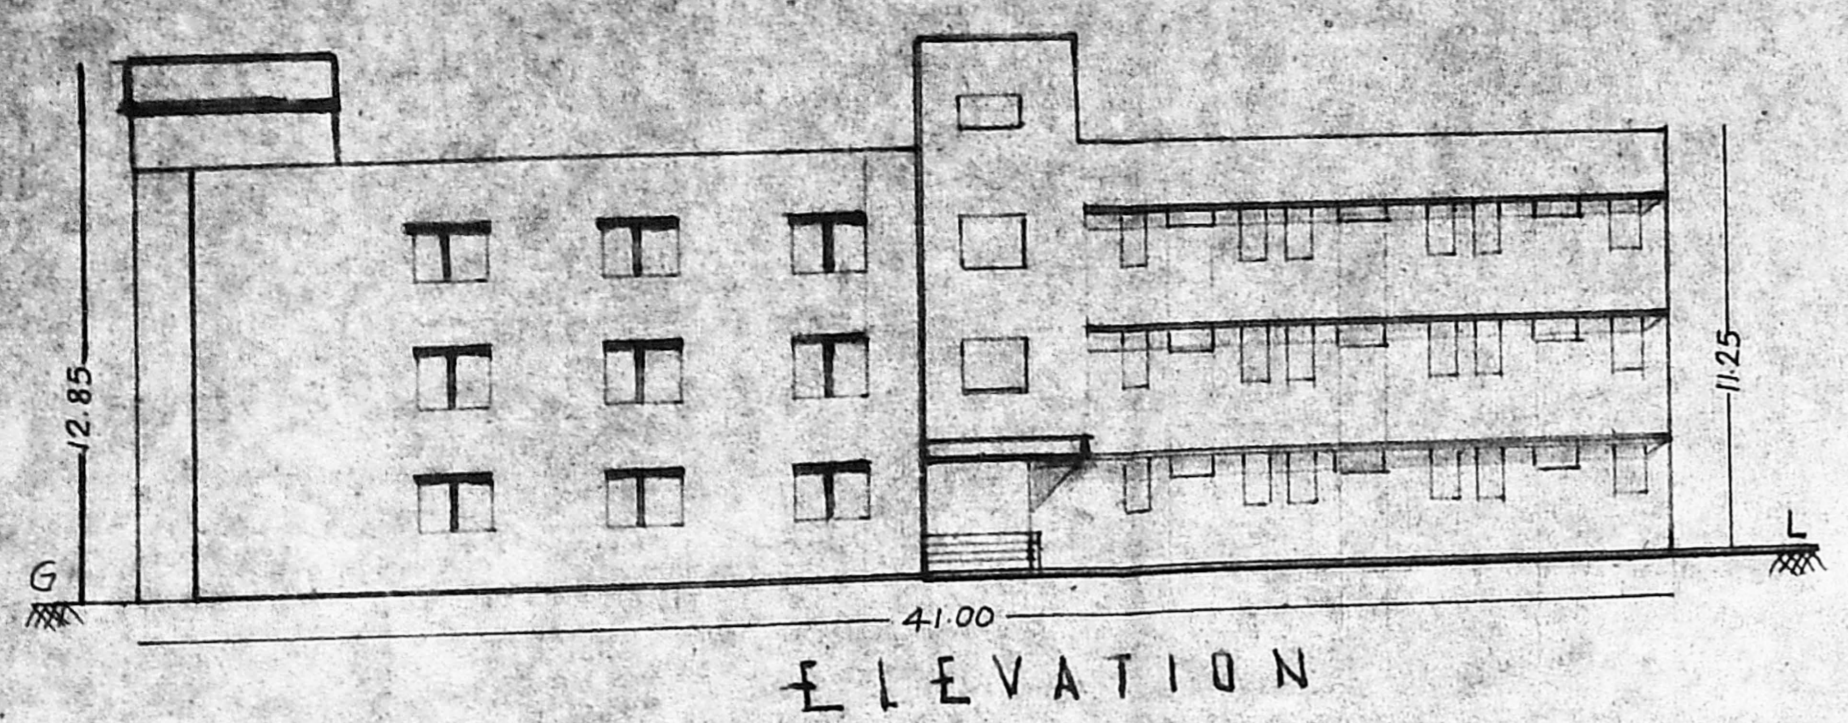


ELEVATION

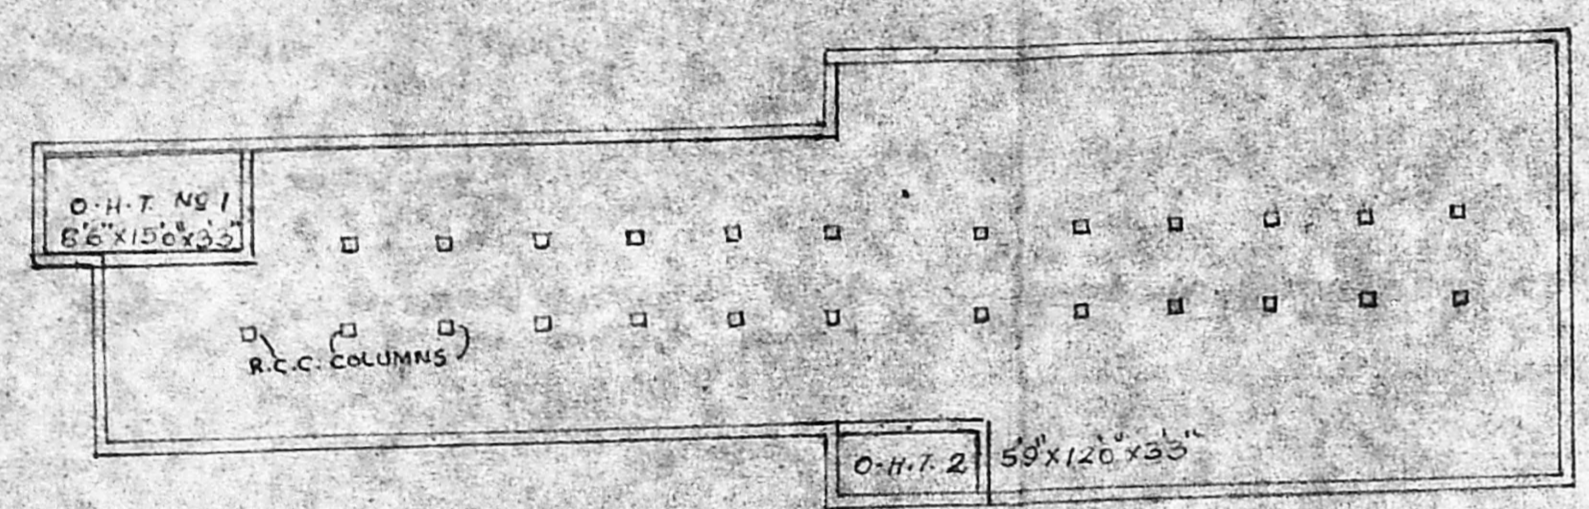


TERRACE PLAN

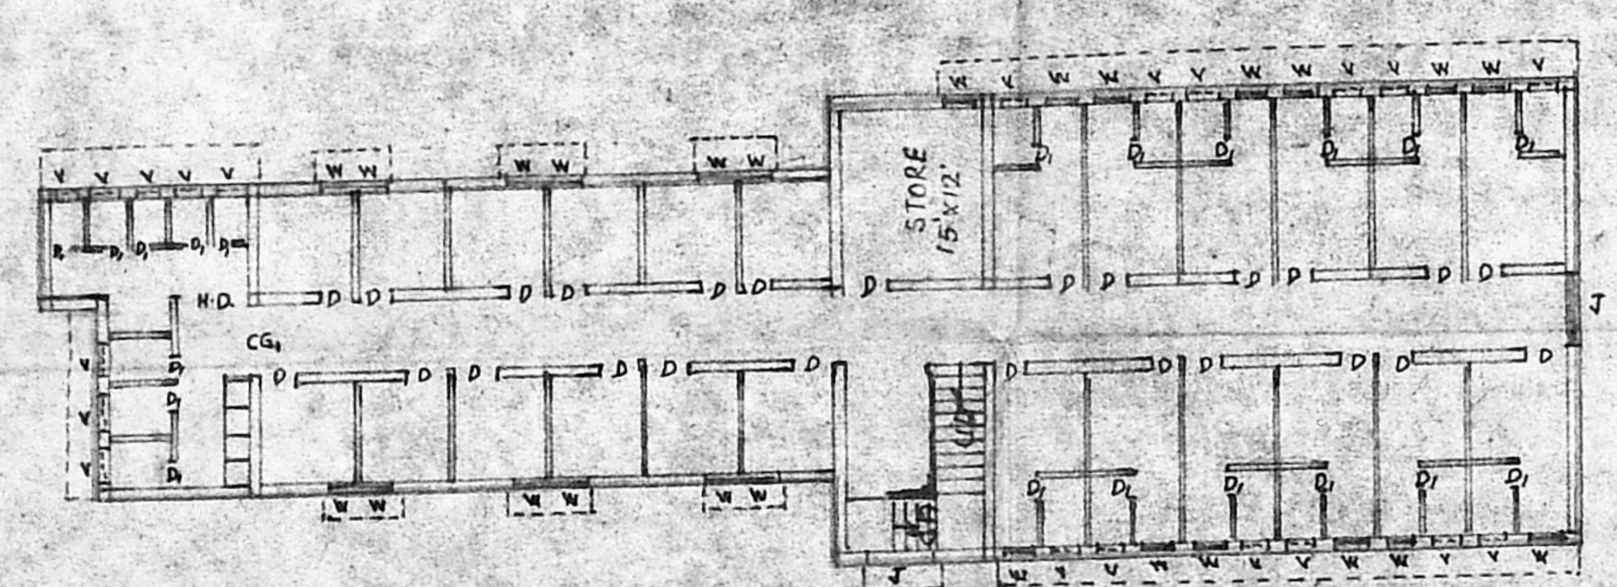

FIRST & SECOND FLOOR PLAN

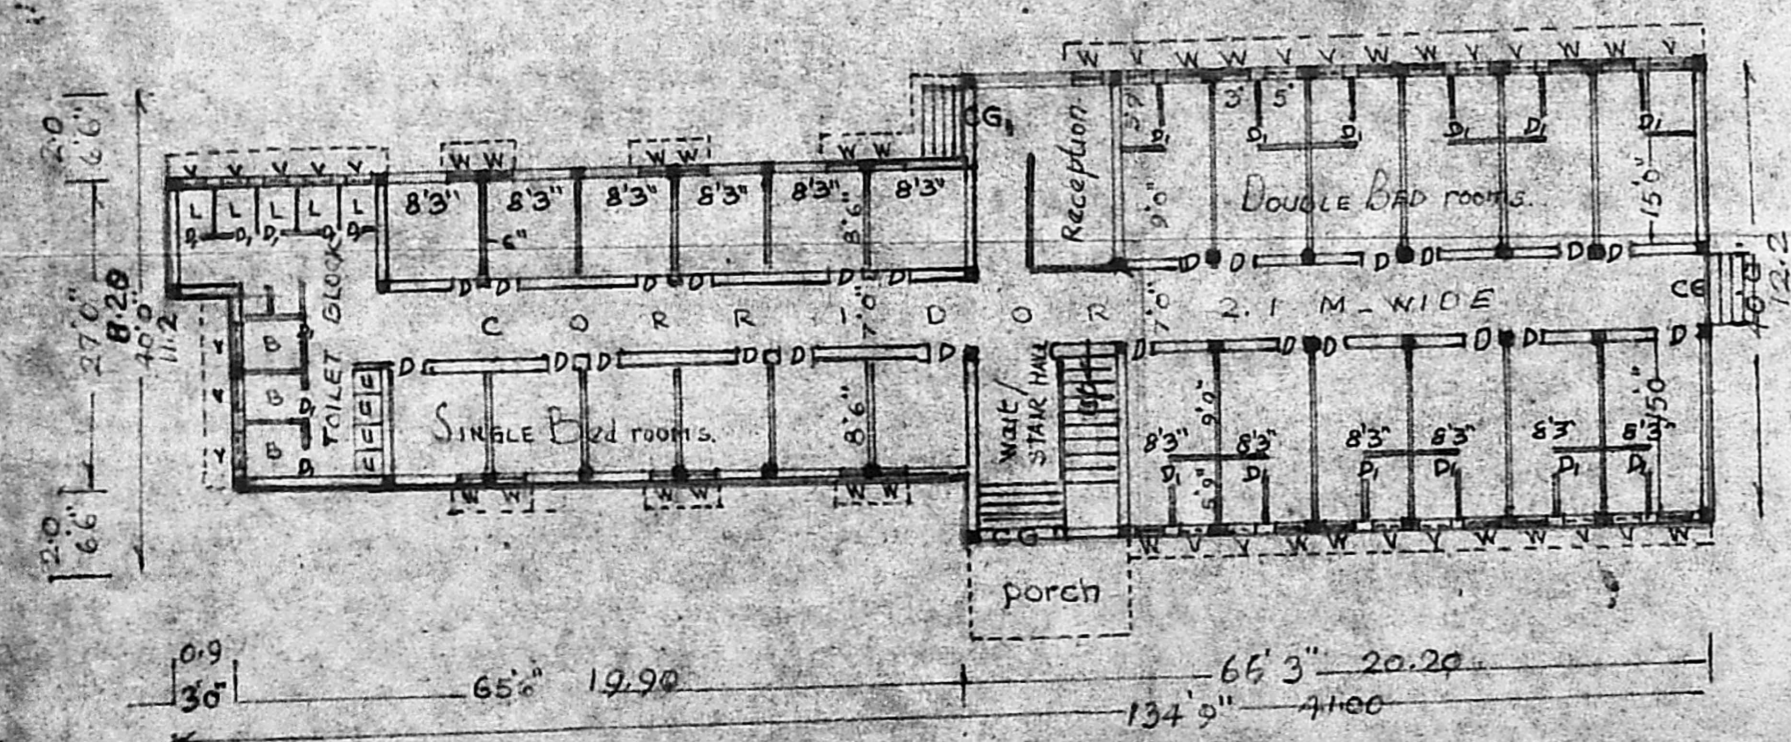


GROUND FLOOR PLAN

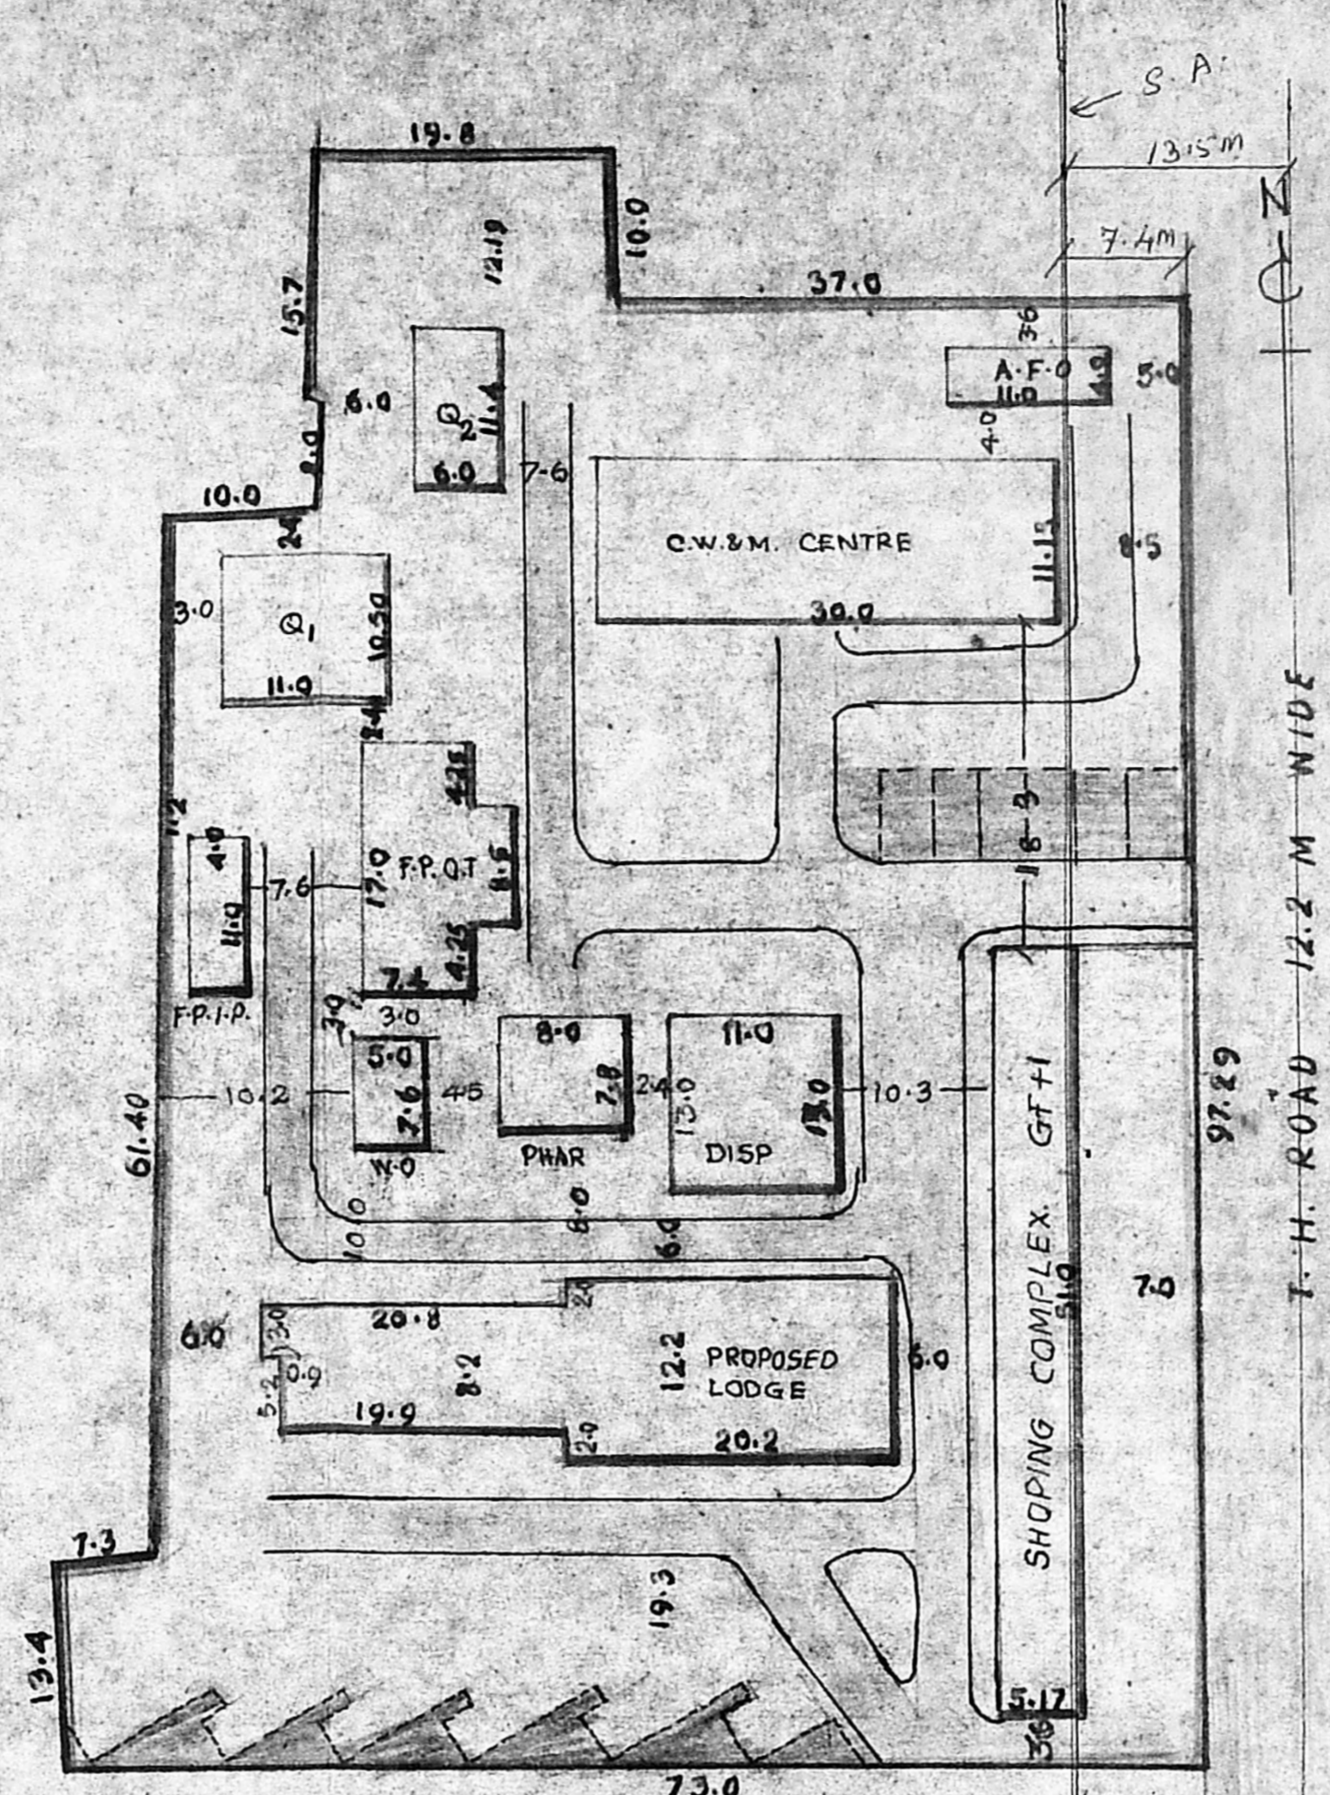

SITE PLAN  
 SCALE 1:500

- REFERENCE
- SITE BOUNDARY
  - ▭ EXISTING BUILDINGS
  - ▭ PROPOSED BUILDING
  - ▭ ROAD
  - ▭ PASSAGE
  - ▭ PARKING SPACE
- N.B. ALL MEASUREMENTS IN METERS

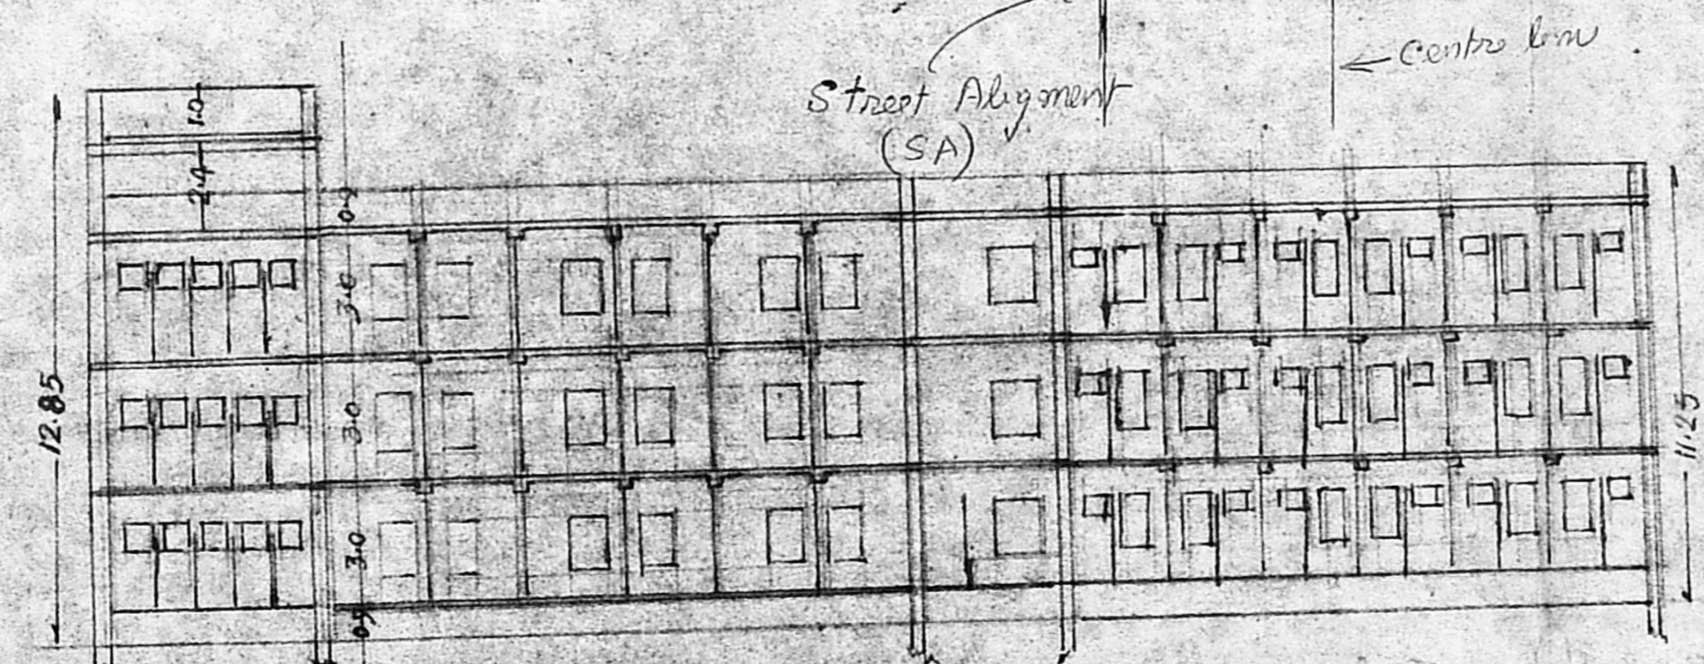

SECTIONAL ELEVATION

PROPOSALS

SINGLE BED ROOMS 2.5 X 2.6 12 NOS IN EACH FLOOR  
 DOUBLE BED ROOMS 2.5 X 4.5  
 TOILET BLOCK 3.6 X 4.9 ONE IN EACH FLOOR  
 3.0 X 4.5

TOILET BLOCK CONSISTS OF  
 BATH ROOMS 1.5 X 1.2 3 NOS  
 URINALS 0.8 X 0.6 4 NOS  
 LATRINES 1.2 X 0.8 5 NOS  
 WASH BASIN 0.75 X 0.75 2 NOS

RECEPTION/STORE 3.6 X 4.5  
 STAIR HALL/WAIT 3.6 X 4.5

STAIR DETAILS  
 WIDTH OF STEP 1.2  
 WIDTH OF TREAD 0.3  
 RISE 0.15  
 LANDING WIDTH 1.2

OVER HEAD TANK 2 NOS  
 ONE FOR DRINKING WATER 1.75 X 2.6 X 1.0 CAPACITY 6300 LITRES  
 ONE FOR TOILET BLOCK 2.60 X 4.5 X 1.0 " 11650 "

APPROVED  
 SUBJECT TO THE CONDITIONS  
 OF THE LETTER  
 No. C4/17176/91 Date 22-12-91  
 FOR THE SECRETARY  
 MUNICIPALITY  
 MADRAS 600 008

JOINERIES

C.G. COL. GATE 2.1 X 2.1  
 C.G. " 1.6 X 2.1  
 D. C.W. FLUSH DOOR 0.9 X 2.0  
 D. C.W. A.C. SHEET DOOR 0.75 X 2.0  
 N. C.W. GRILL & GLAZED PANE WINDOWS 0.9 X 1.2  
 V. C.W. GRILL & GLAZED LOUVERS 0.9 X 0.6  
 J. R.C.C. JOLLY 1.6 X 2.1  
 H.O. C.W. HALL DOOR 1.2 X 1.6

AREA PARTICULARS

SITE AREA 5941.00 SQM.  
 BUILT UP AREA 1724.00 " (INCLUDING OF THE PROPOSAL)  
 OPEN SPACE AREA 4217.00 "  
 PLOT COVERAGE 29.00 %

S.NO	STRUCTURE AS SHOWN IN SITE PLAN	AREA		TOTAL
		G.F.	I.F.	
1	SHOPPING COMPLEX	261.00	261.00	522.00
2	DISPENSARY	143.00	—	143.00
3	PHARMACY	62.00	—	62.00
4	WARD OFFICE	38.00	—	38.00
5	FAMILY PLAN. INPATIENT	44.00	—	44.00
6	" " OPERATION THEATRE	141.00	—	141.00
7	QUARTERS 1	115.00	—	115.00
8	" 2	68.00	—	68.00
9	CHILD WELFARE & MATERNITY CENTRE	334.00	—	334.00
10	A.F. OFFICE	44.00	—	44.00
11	PRO. LODGE	473.90	473.90	1421.70
TOTAL		1723.90	734.90	2938.70

SCALE : BUILDING 1:200  
 SITE 1:500



PREPARED BY TOWN PLNG INSPECTOR  
 CHECKED BY TOWN PLNG OFFICER  
 SPECIAL OFFICER

*[Handwritten signatures]*