




FRONT ELEVATION (Facing East Front)

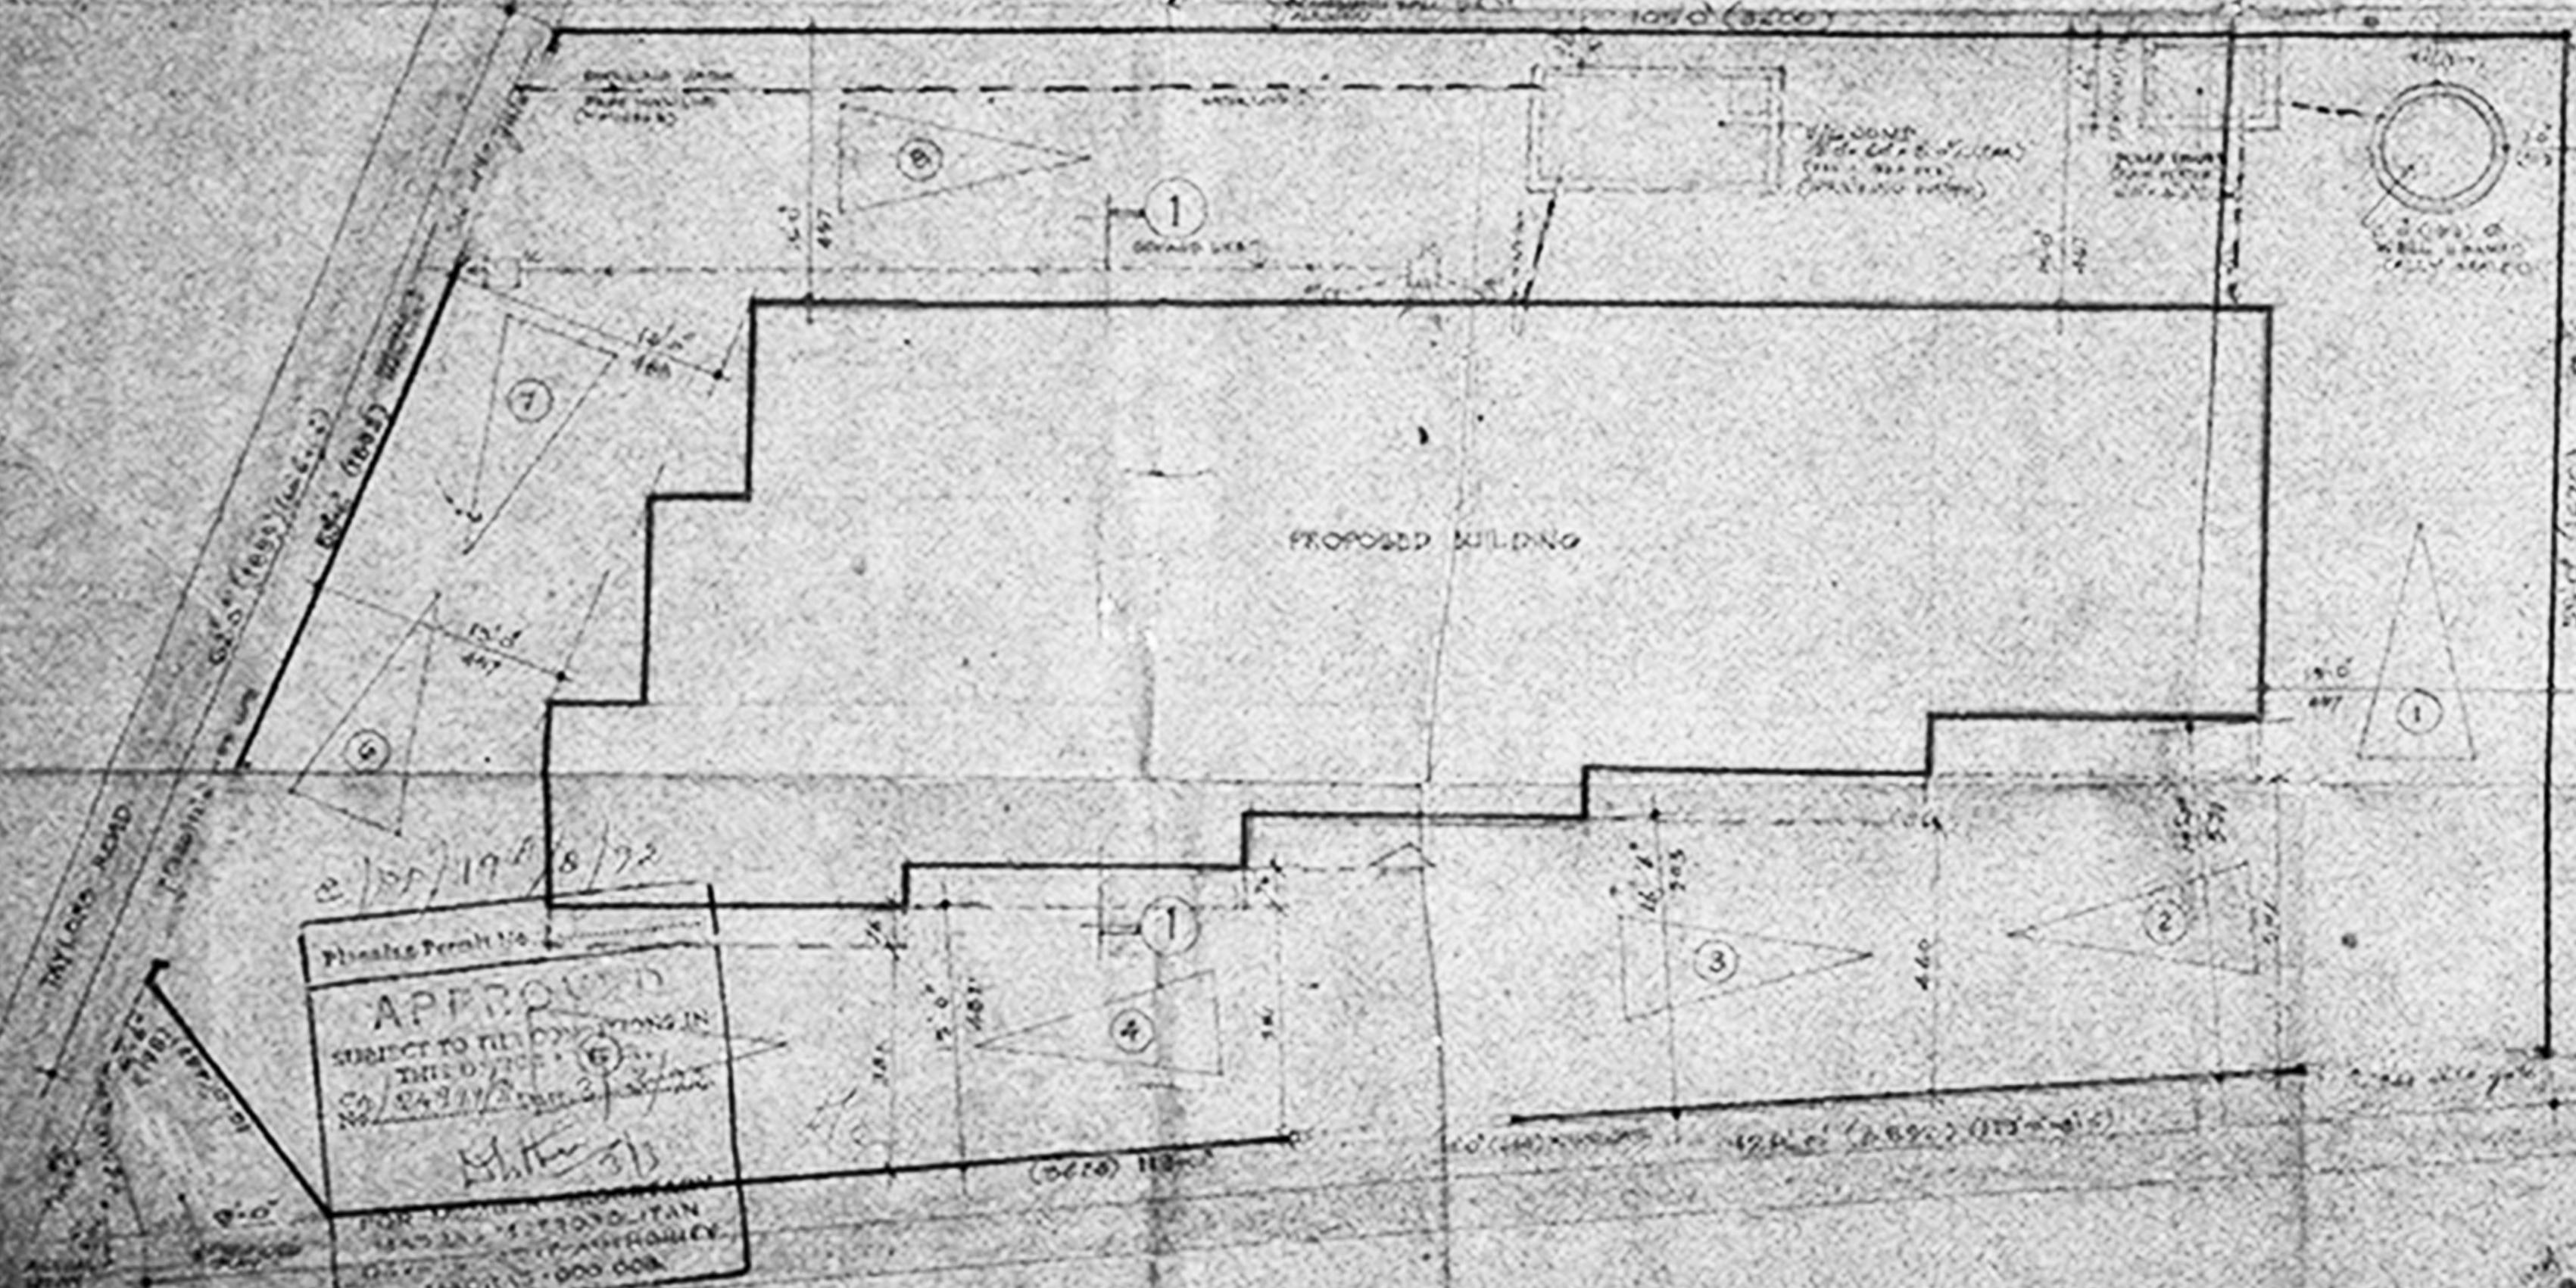

SITE PLAN

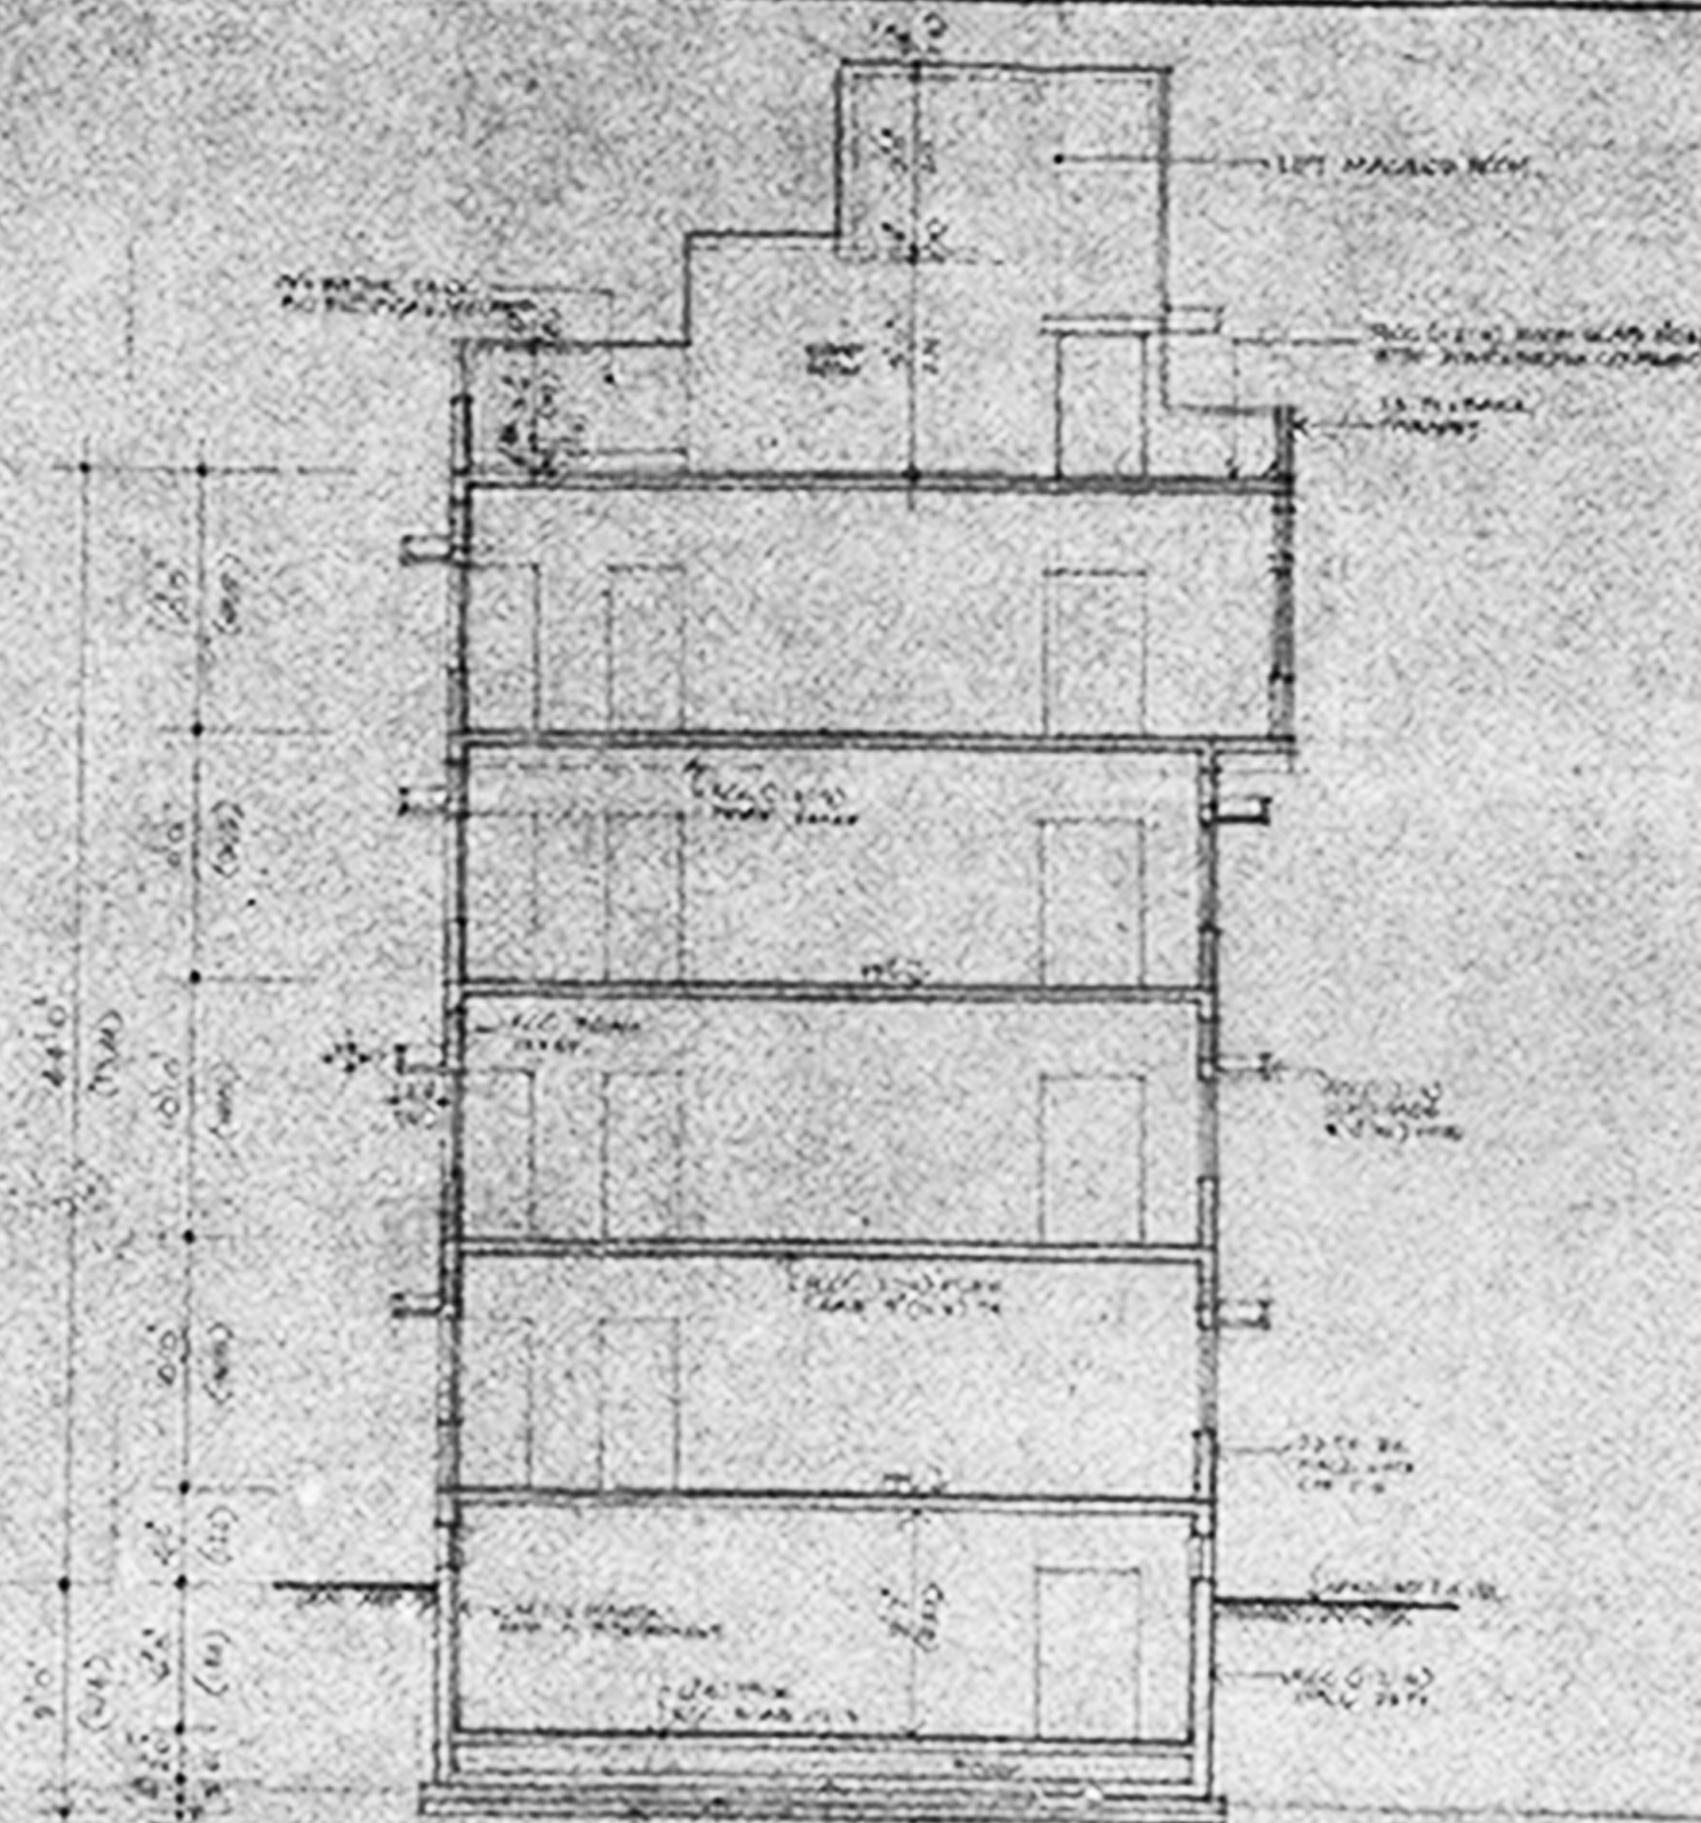

SECTION 1-1

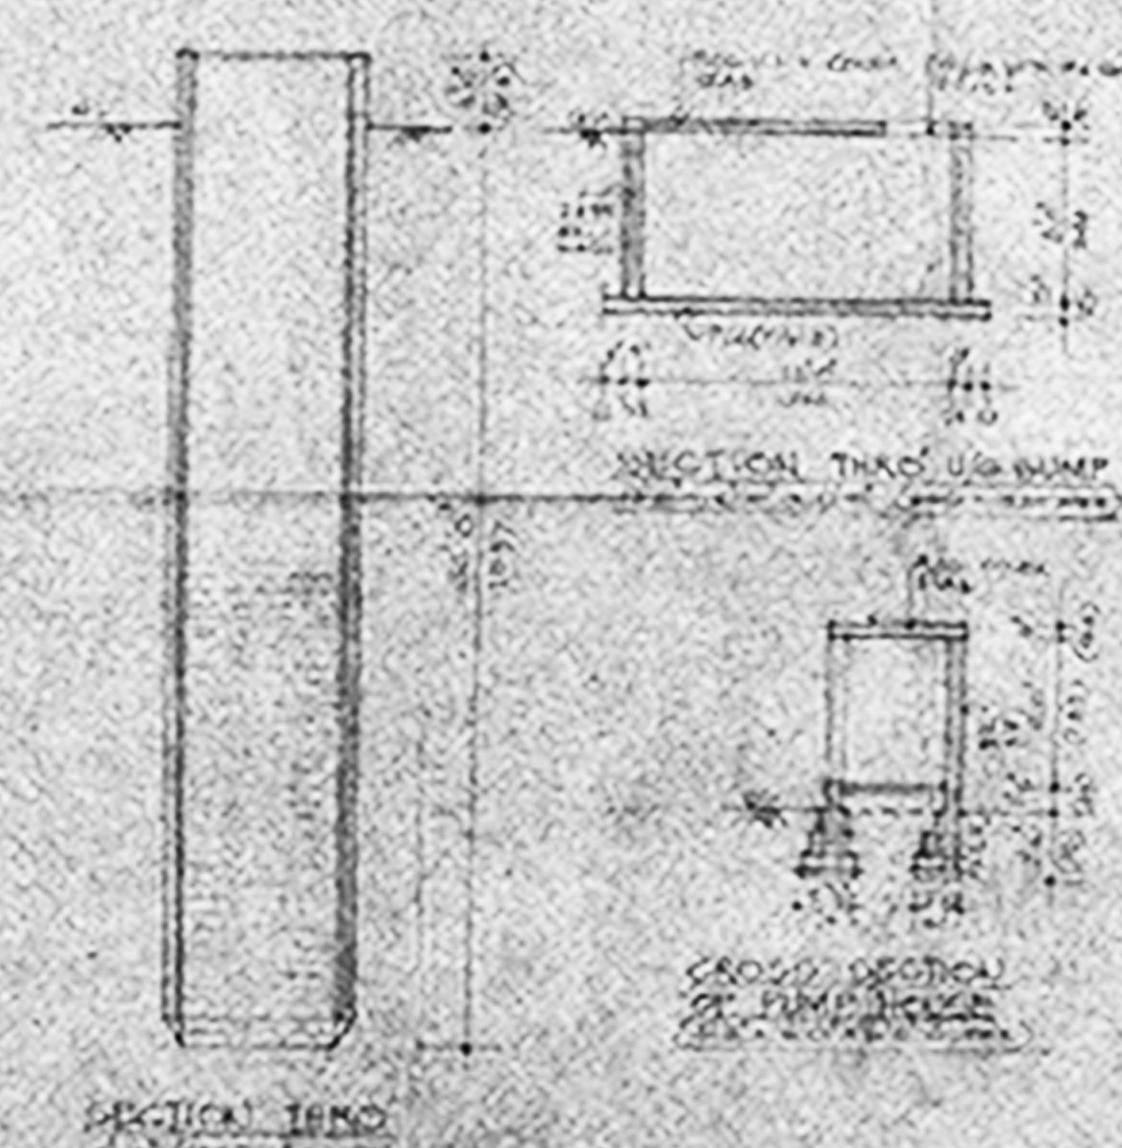

ELEVATION & SECTION TAKEN ON DATE 3 COMPOUND WALL

SCHEDULE OF JOINERIES...

101 - ALUM. GLAZED DOOR	244 X 104 CMS
102 -	22 NO 105 X 210 CMS
103 -	105 X 210 CMS
104 - T.W. PLATE DOOR	245 X 102 CMS
105 -	102 X 210 CMS
106 -	84 X 210 CMS
107 -	20 X 102 CMS
108 - ALUM. GLAZED WINDOW	22 X 102 CMS
109 -	102 X 102 CMS
110 -	120 X 102 CMS
111 - LOVINGED VENTILATOR (200)	205 X 80 CMS
112 -	215 X 80 CMS
113 -	125 X 80 CMS
114 -	205 X 80 CMS
115 - FIXER GLAZING (200)	252 X 210 CMS
116 -	180 X 210 CMS

COLOUR REFERENCE

PROPOSED WORK SHOWN THIS	ROAD
BOUNDARY (LINES)	WATER LINE
WALLS	
WATER TANK	


PROPOSED TECHNOLOGY CENTRE  
FOR TAMILNADU FOUNDATION INC  
IN R.S.NO: 145/4.. TAYLORS ROAD,  
MADRAS

SCALE 1:100 (1'-0") SHEET NO: 2/2  
(DIMENSIONS, SHOWN IN BRACKETS ARE IN CENTIMETRES)


Signature of Applicant

M. S. RAMAIAH


LICENCED SURVEYOR

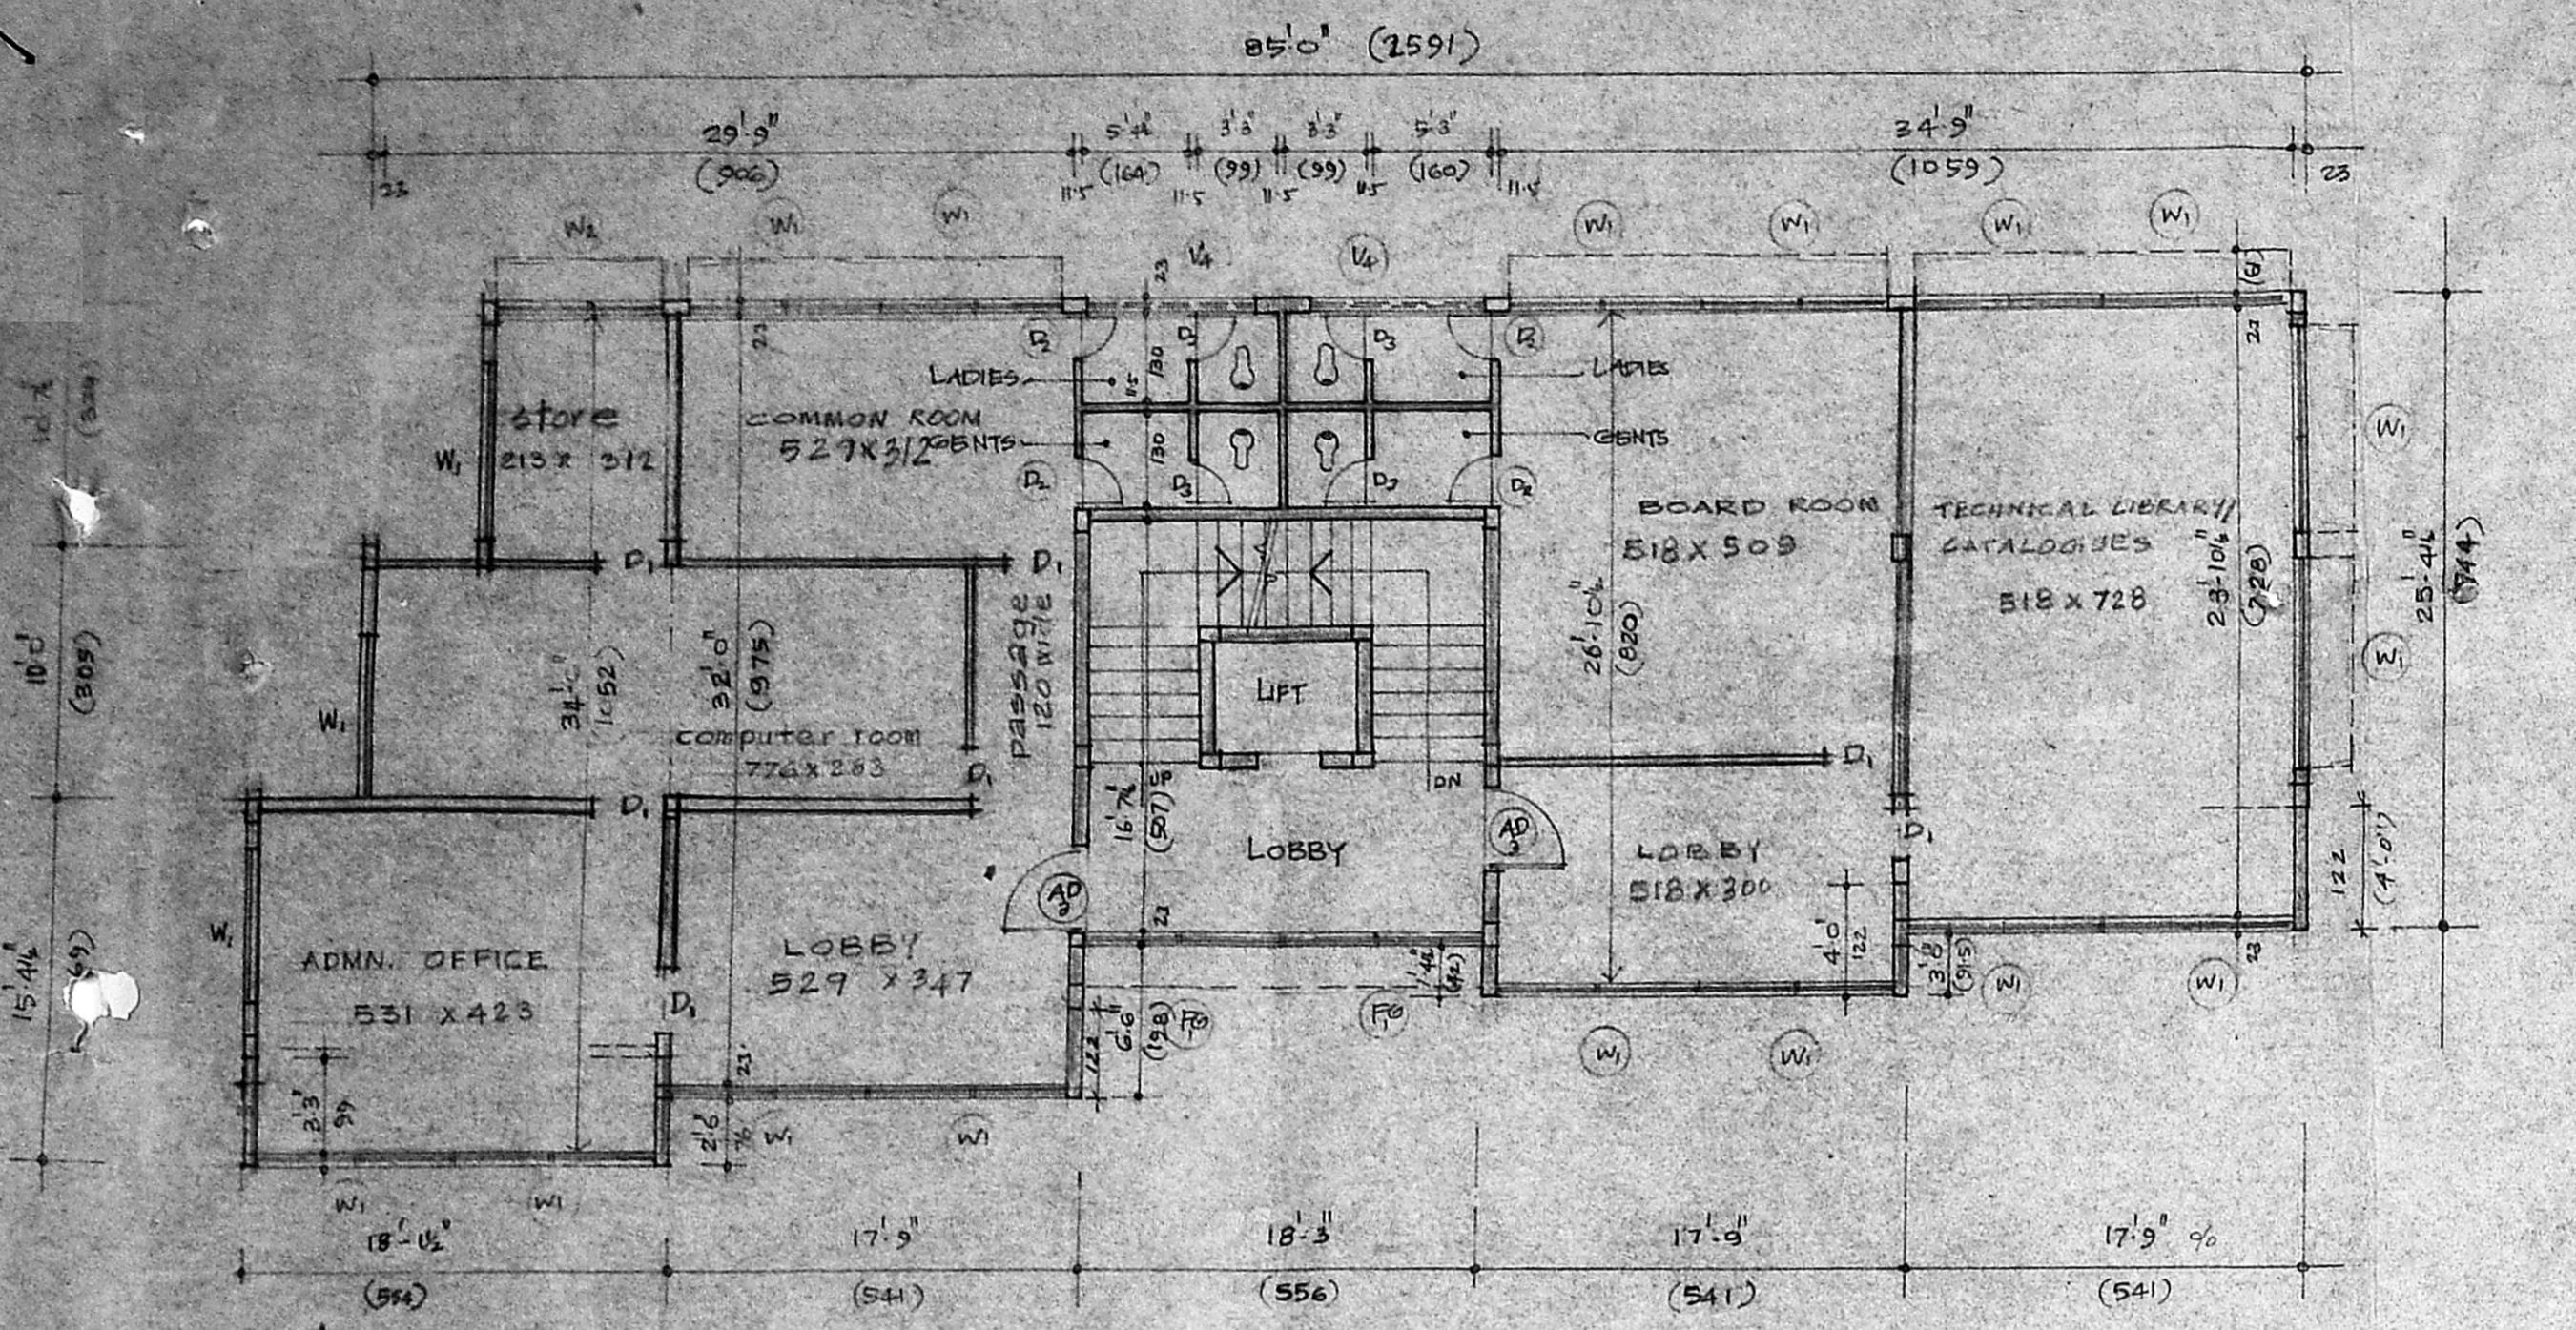


3rd FLOOR PLAN

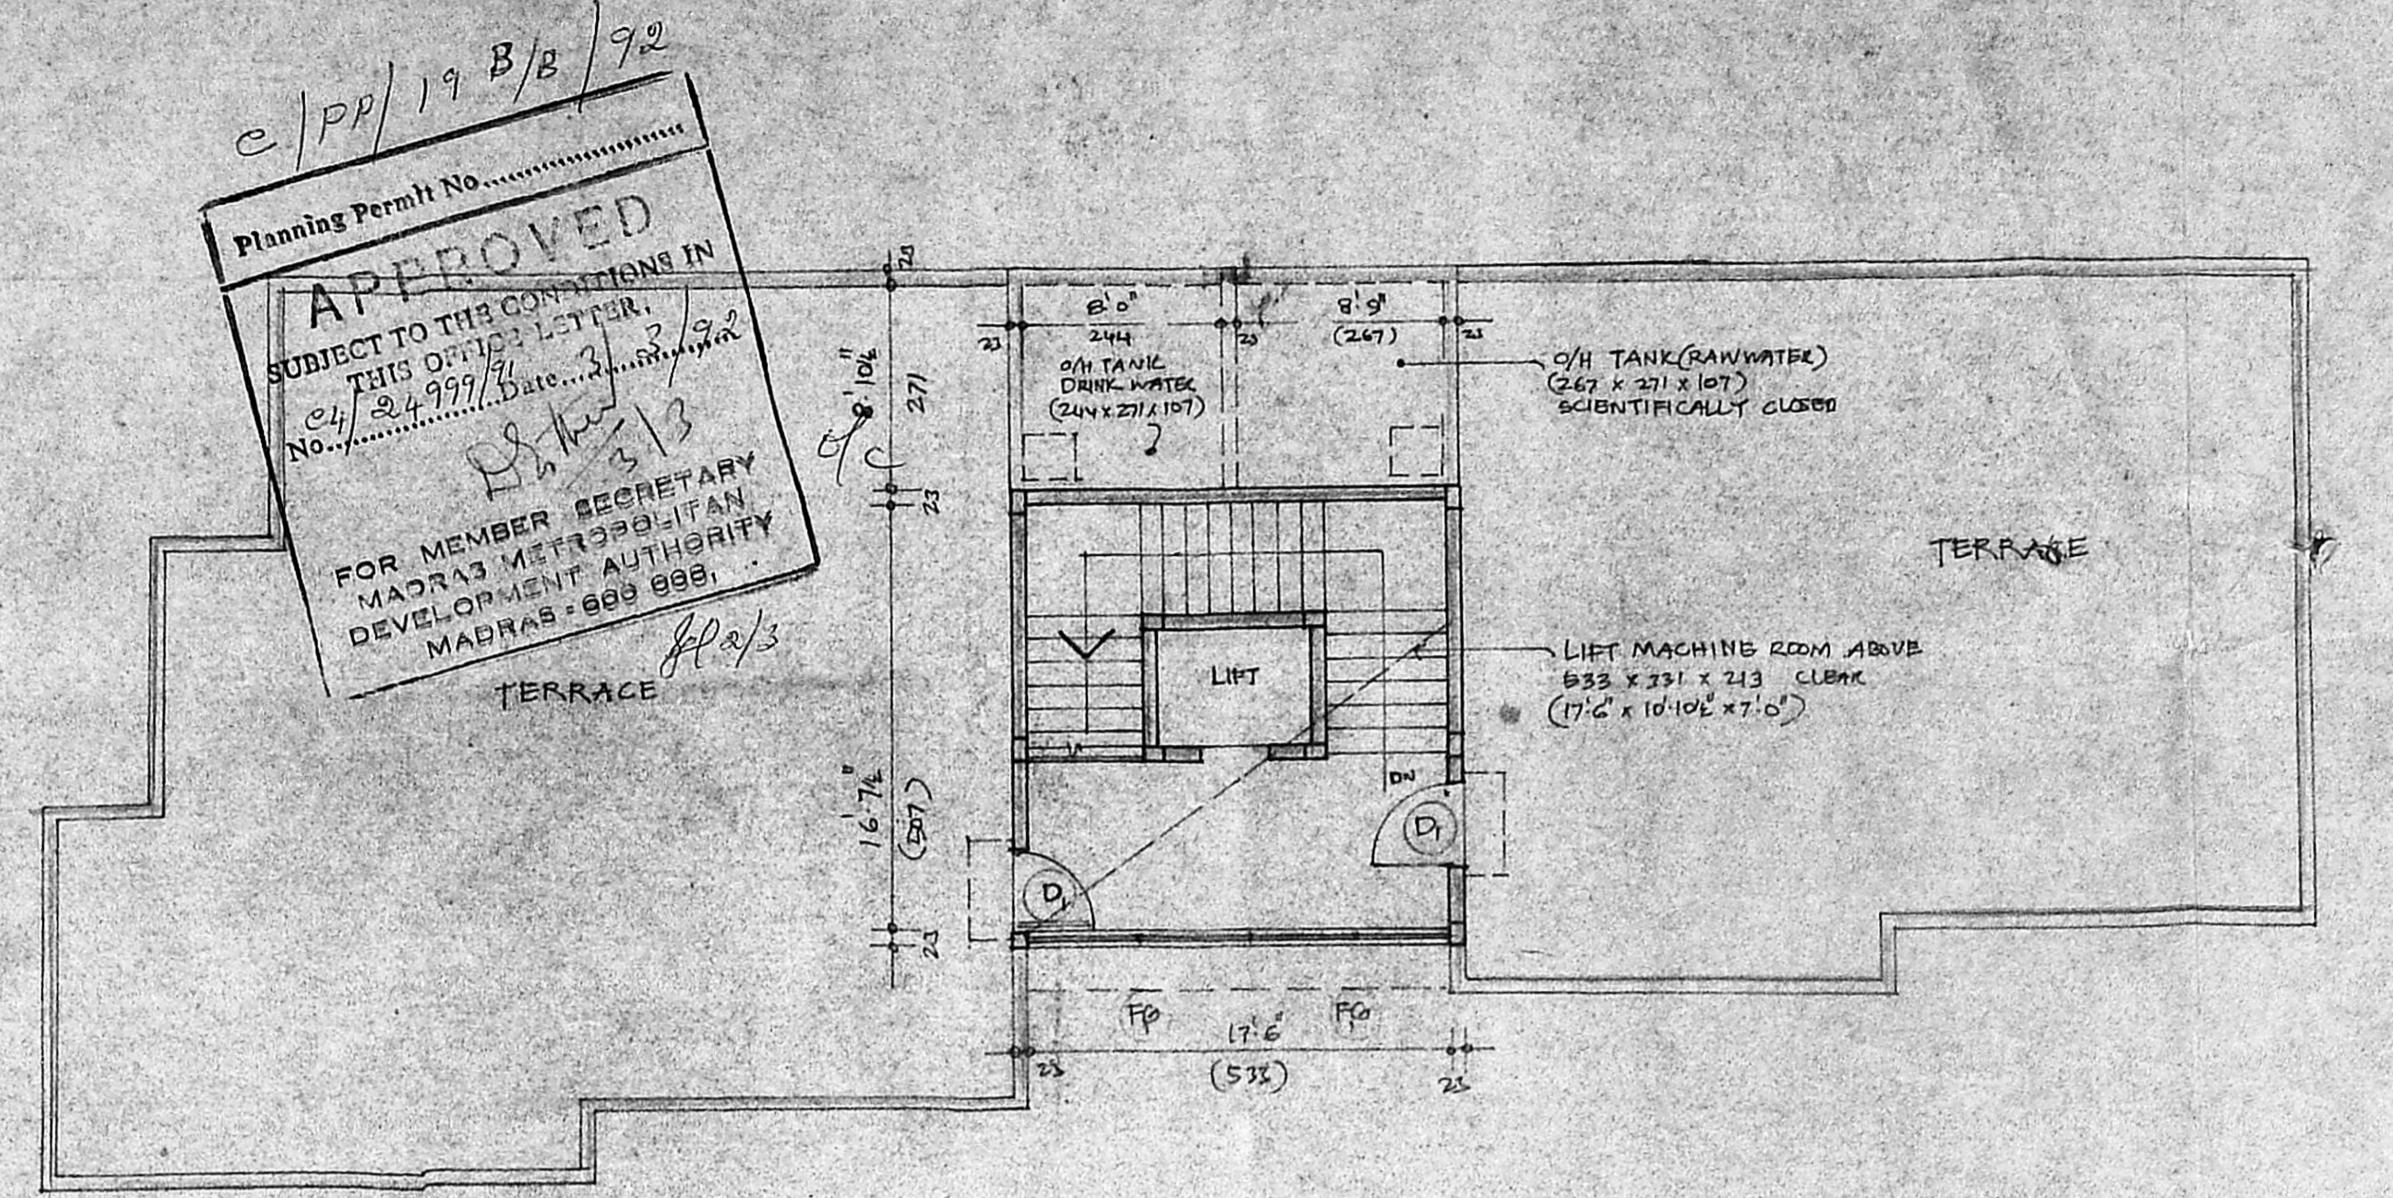


TERRACE PLAN

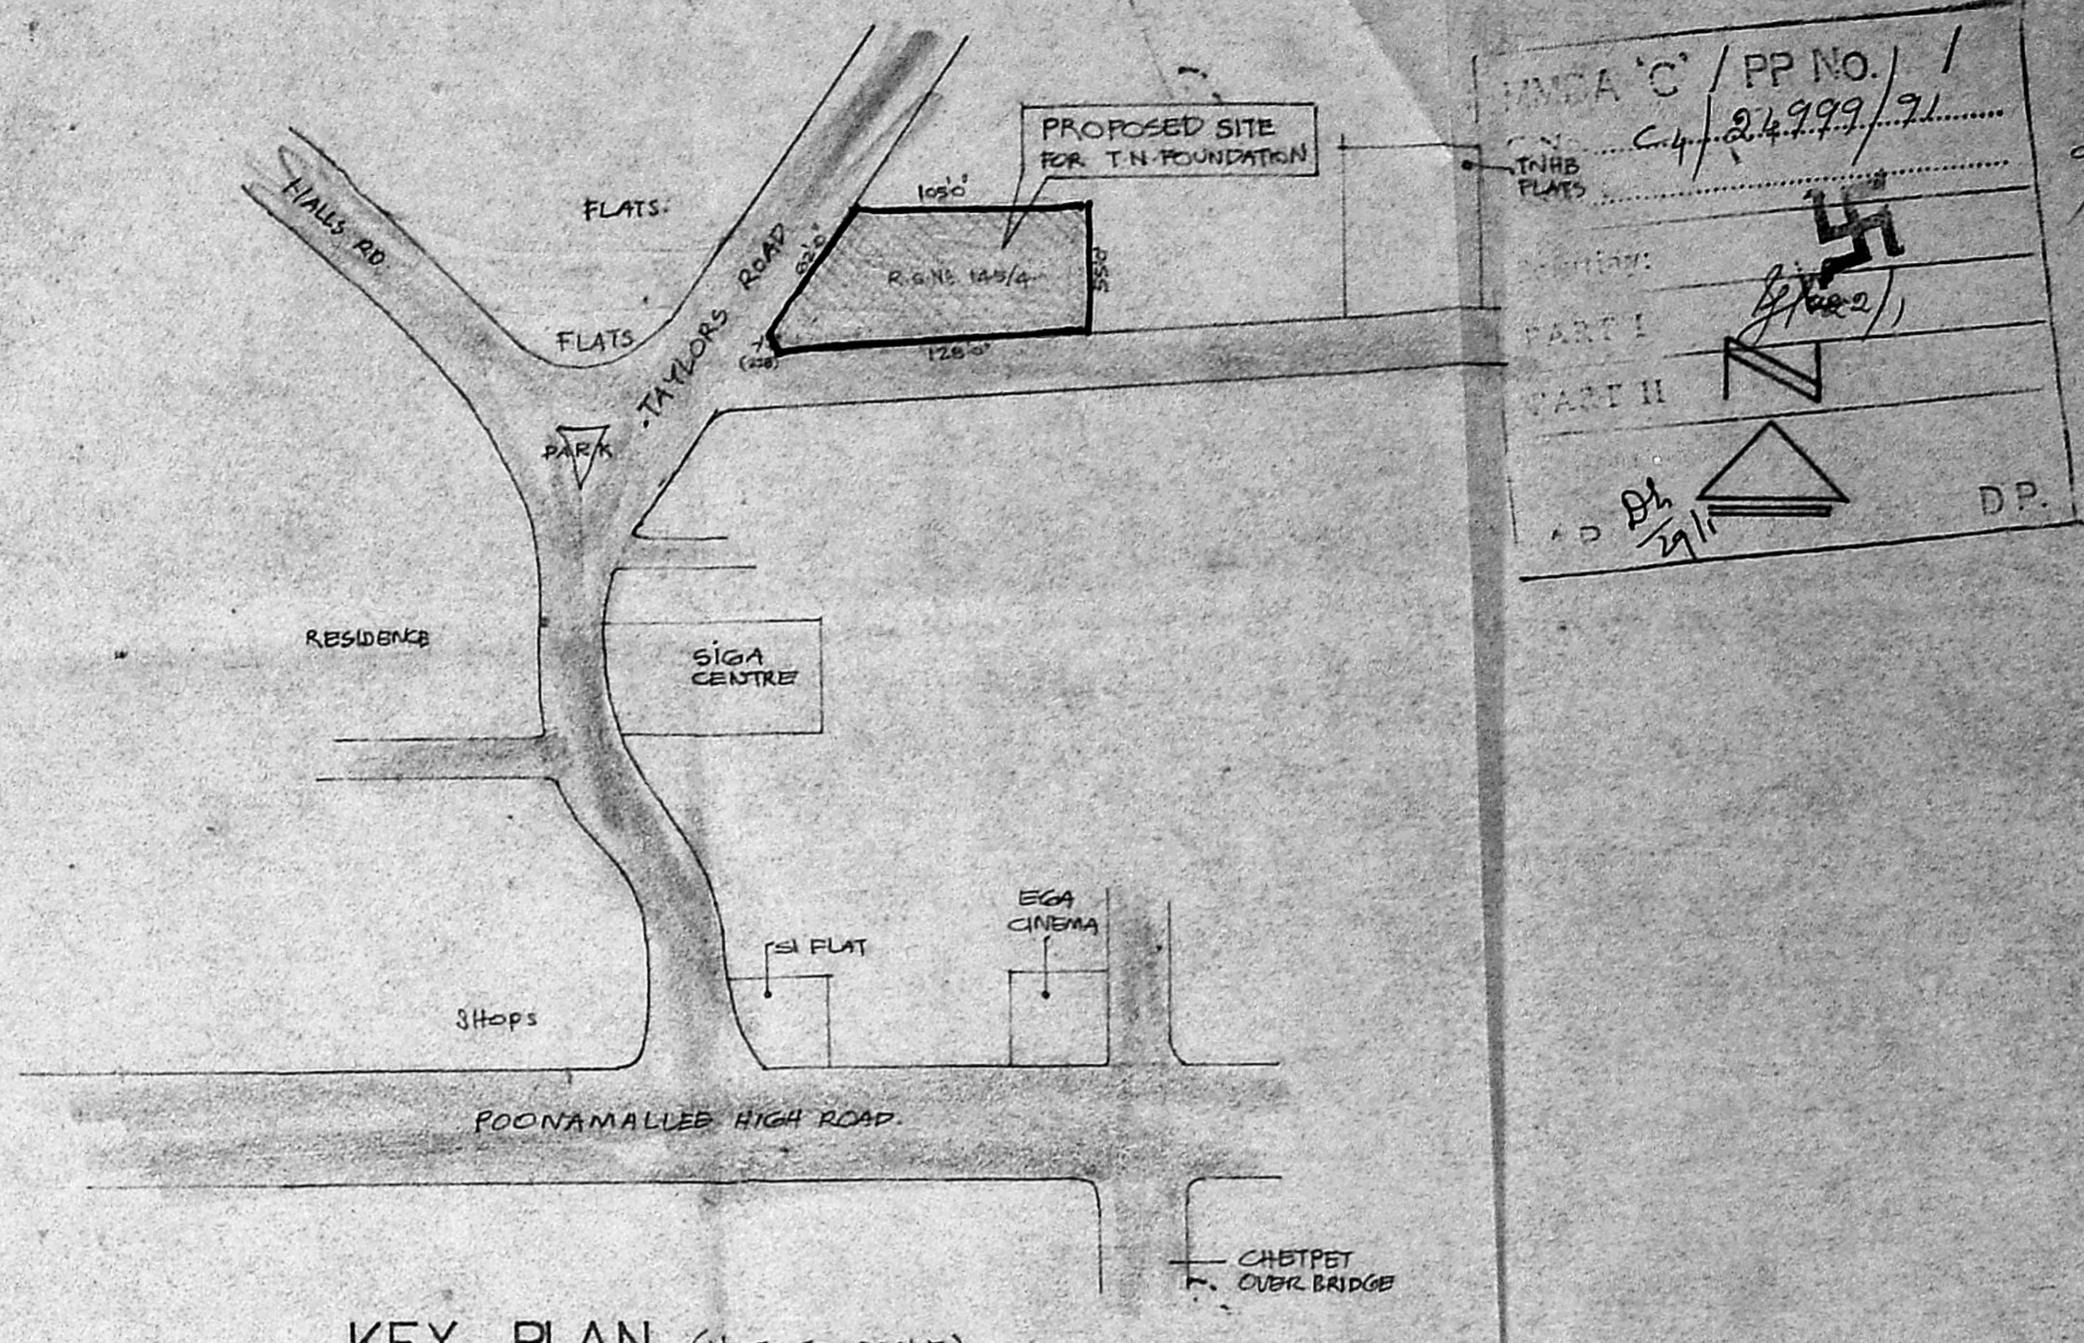

KEY PLAN (NOT TO SCALE)

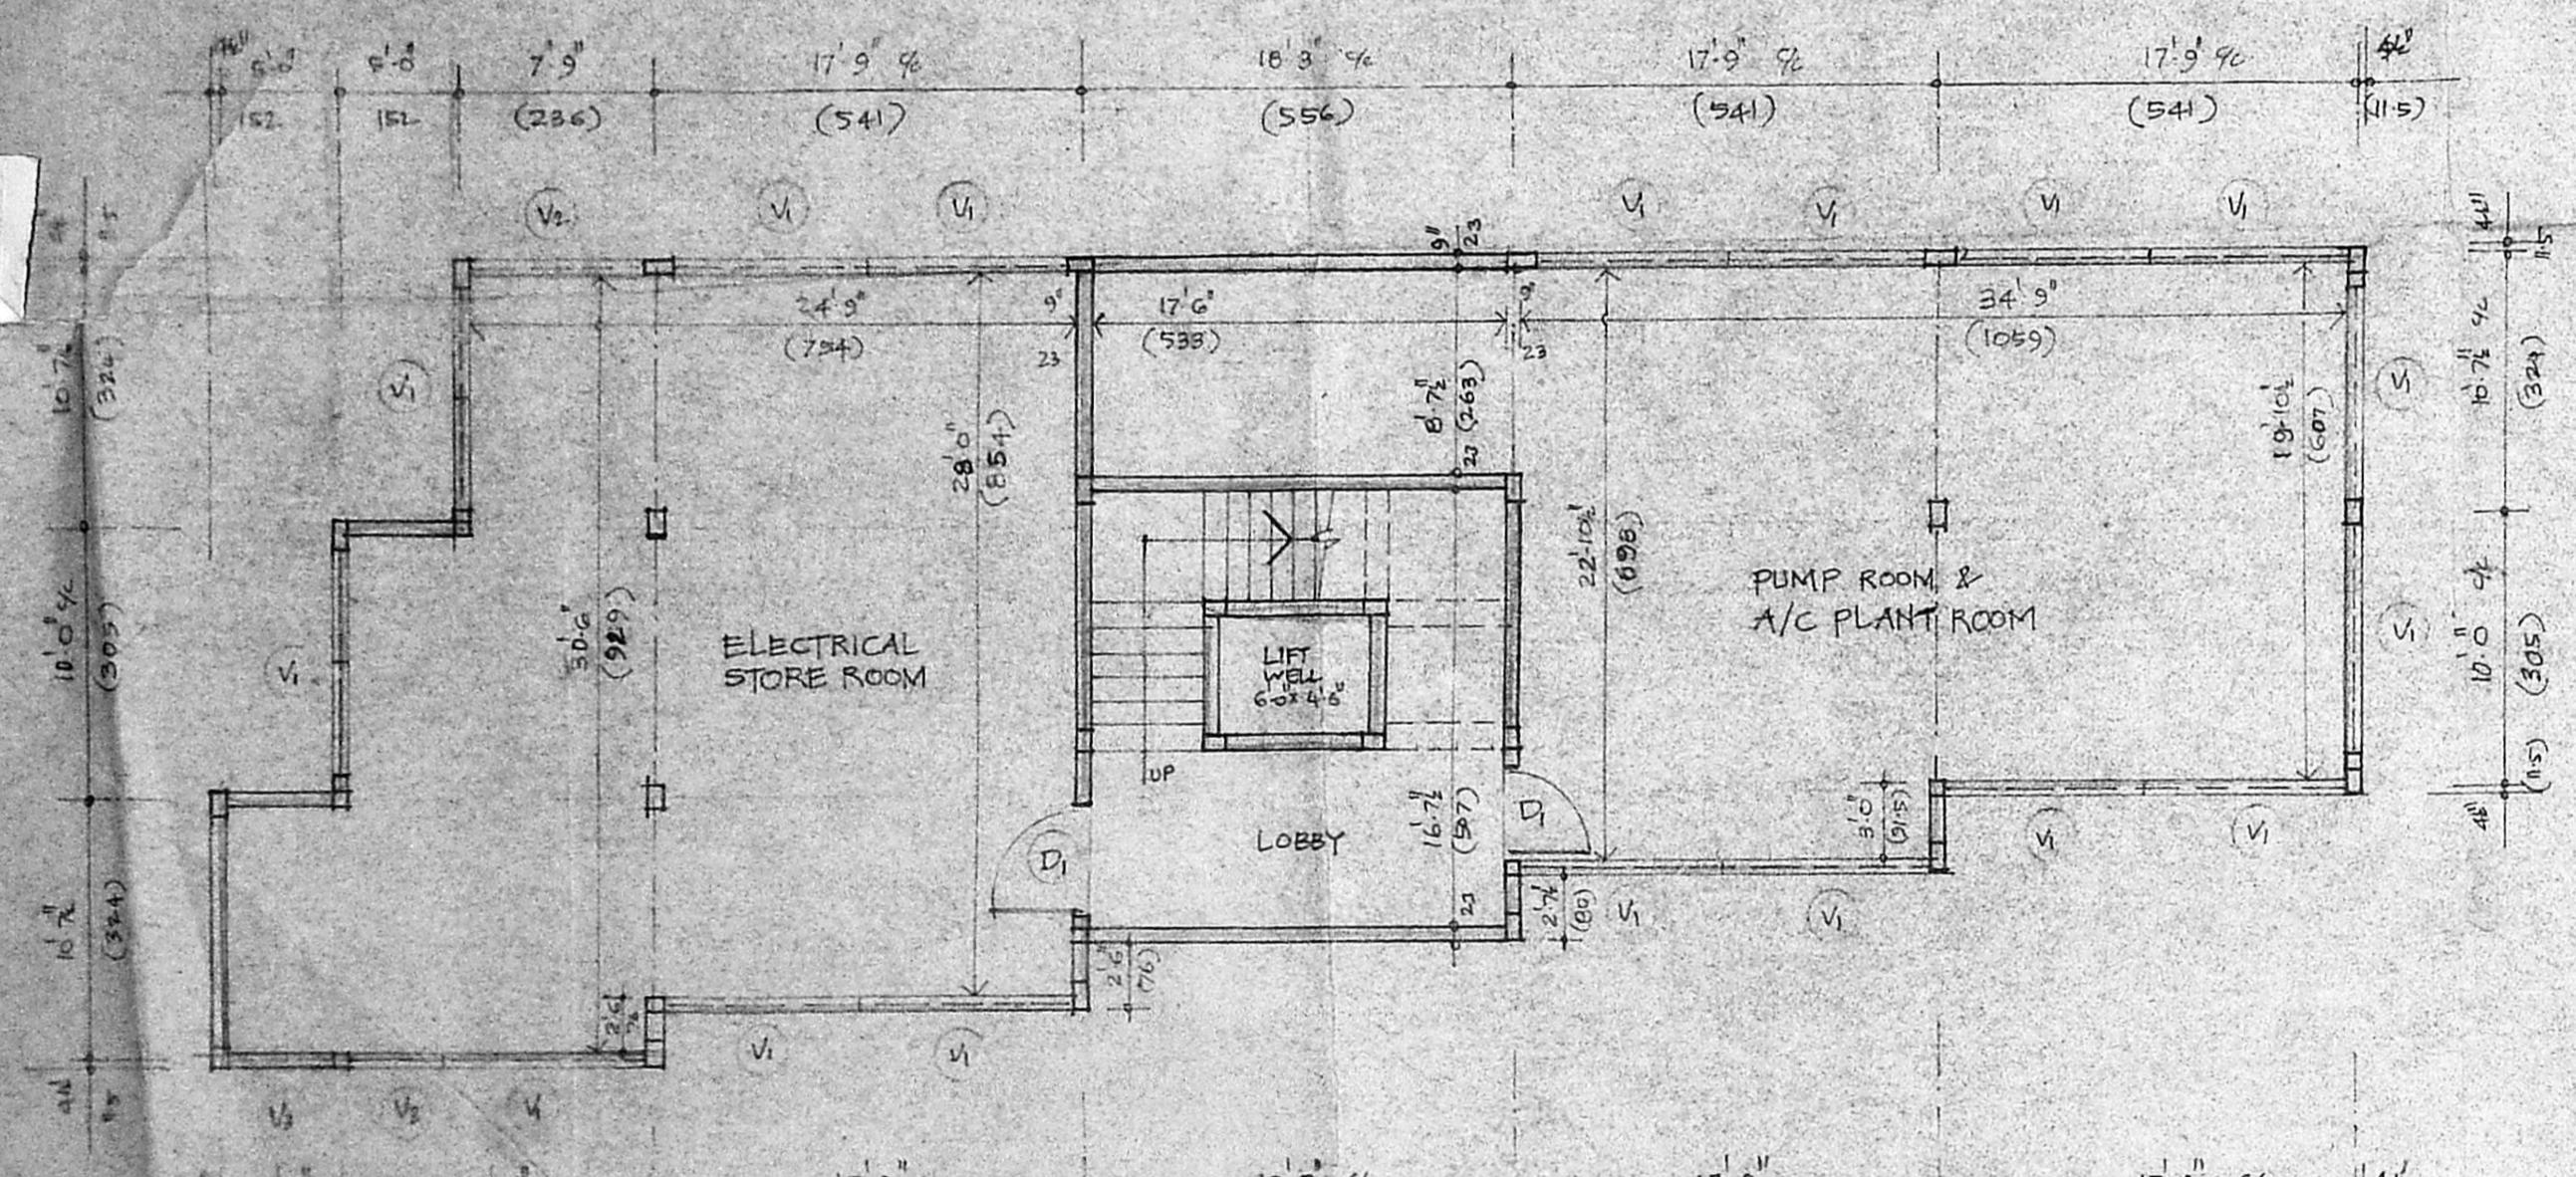

BASEMENT FLOOR PLAN

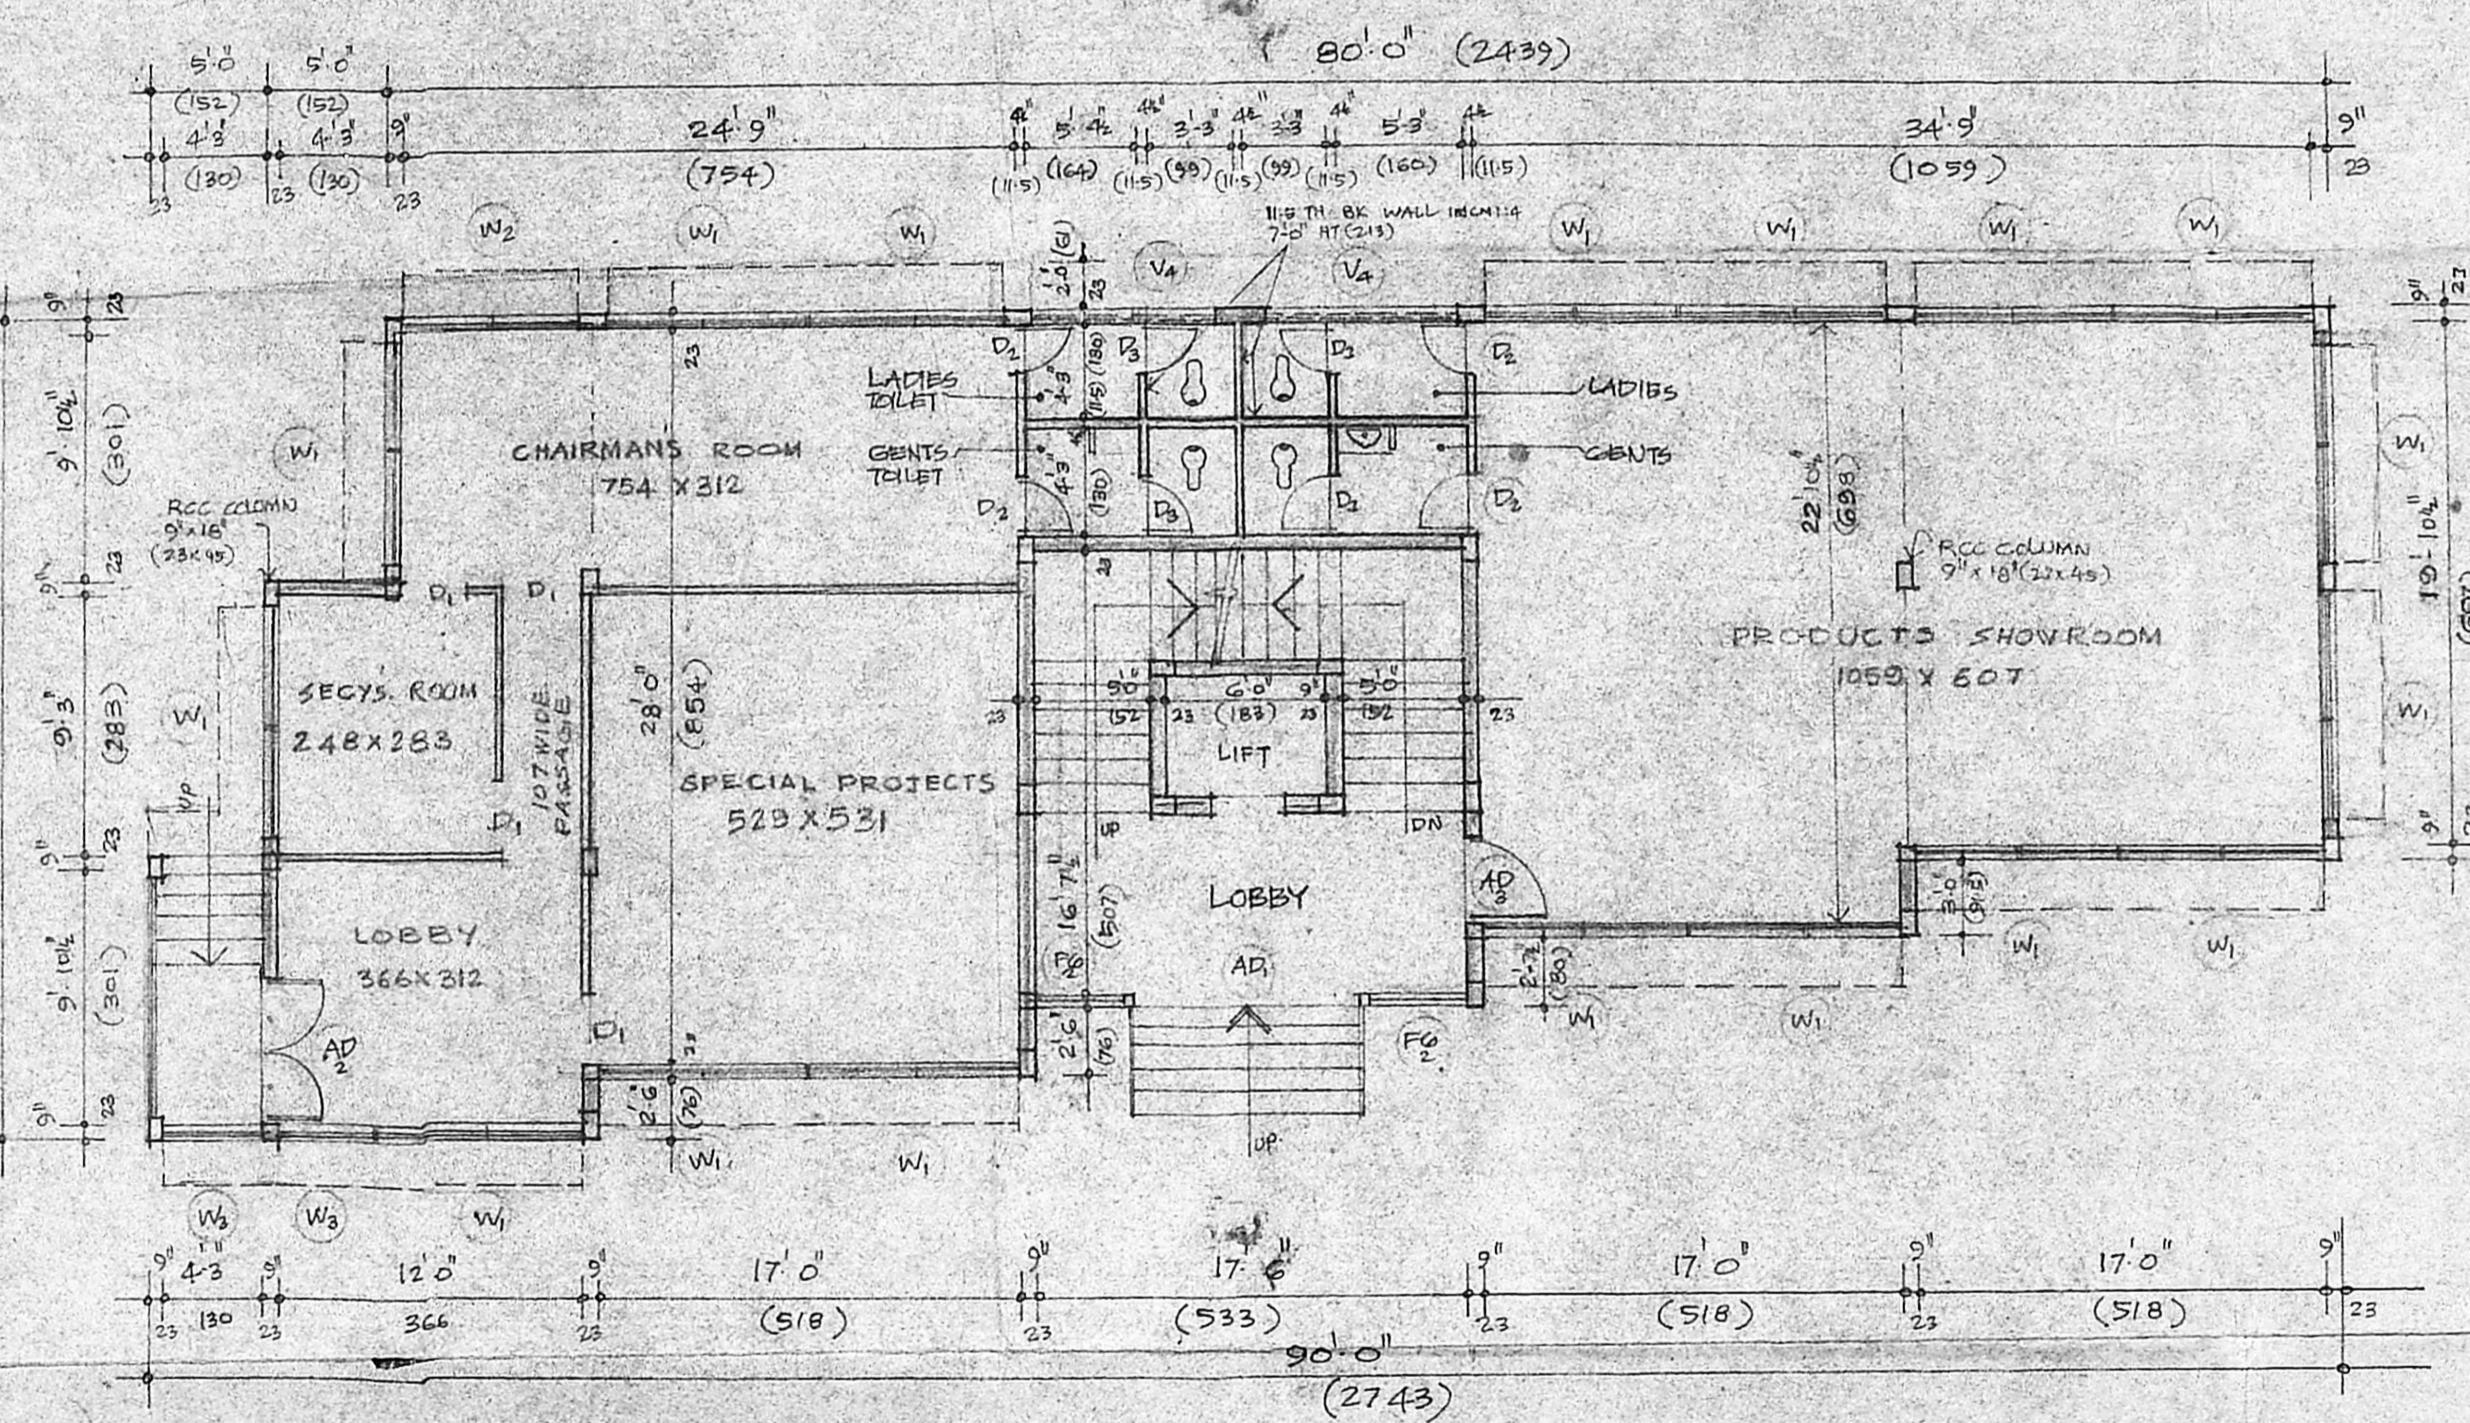


GROUND FLOOR PLAN

CAR PARKING DETAIL:

No. of cars required = 8 Nos.  
No. of cars provided = 8 Nos.

Car parking detail:  
No. of cars required = 8 Nos.  
No. of cars provided = 8 Nos.  
F.S.I. 1.5 TIMES OF PLOT  
669 x 15 = 1003.5 m<sup>2</sup>

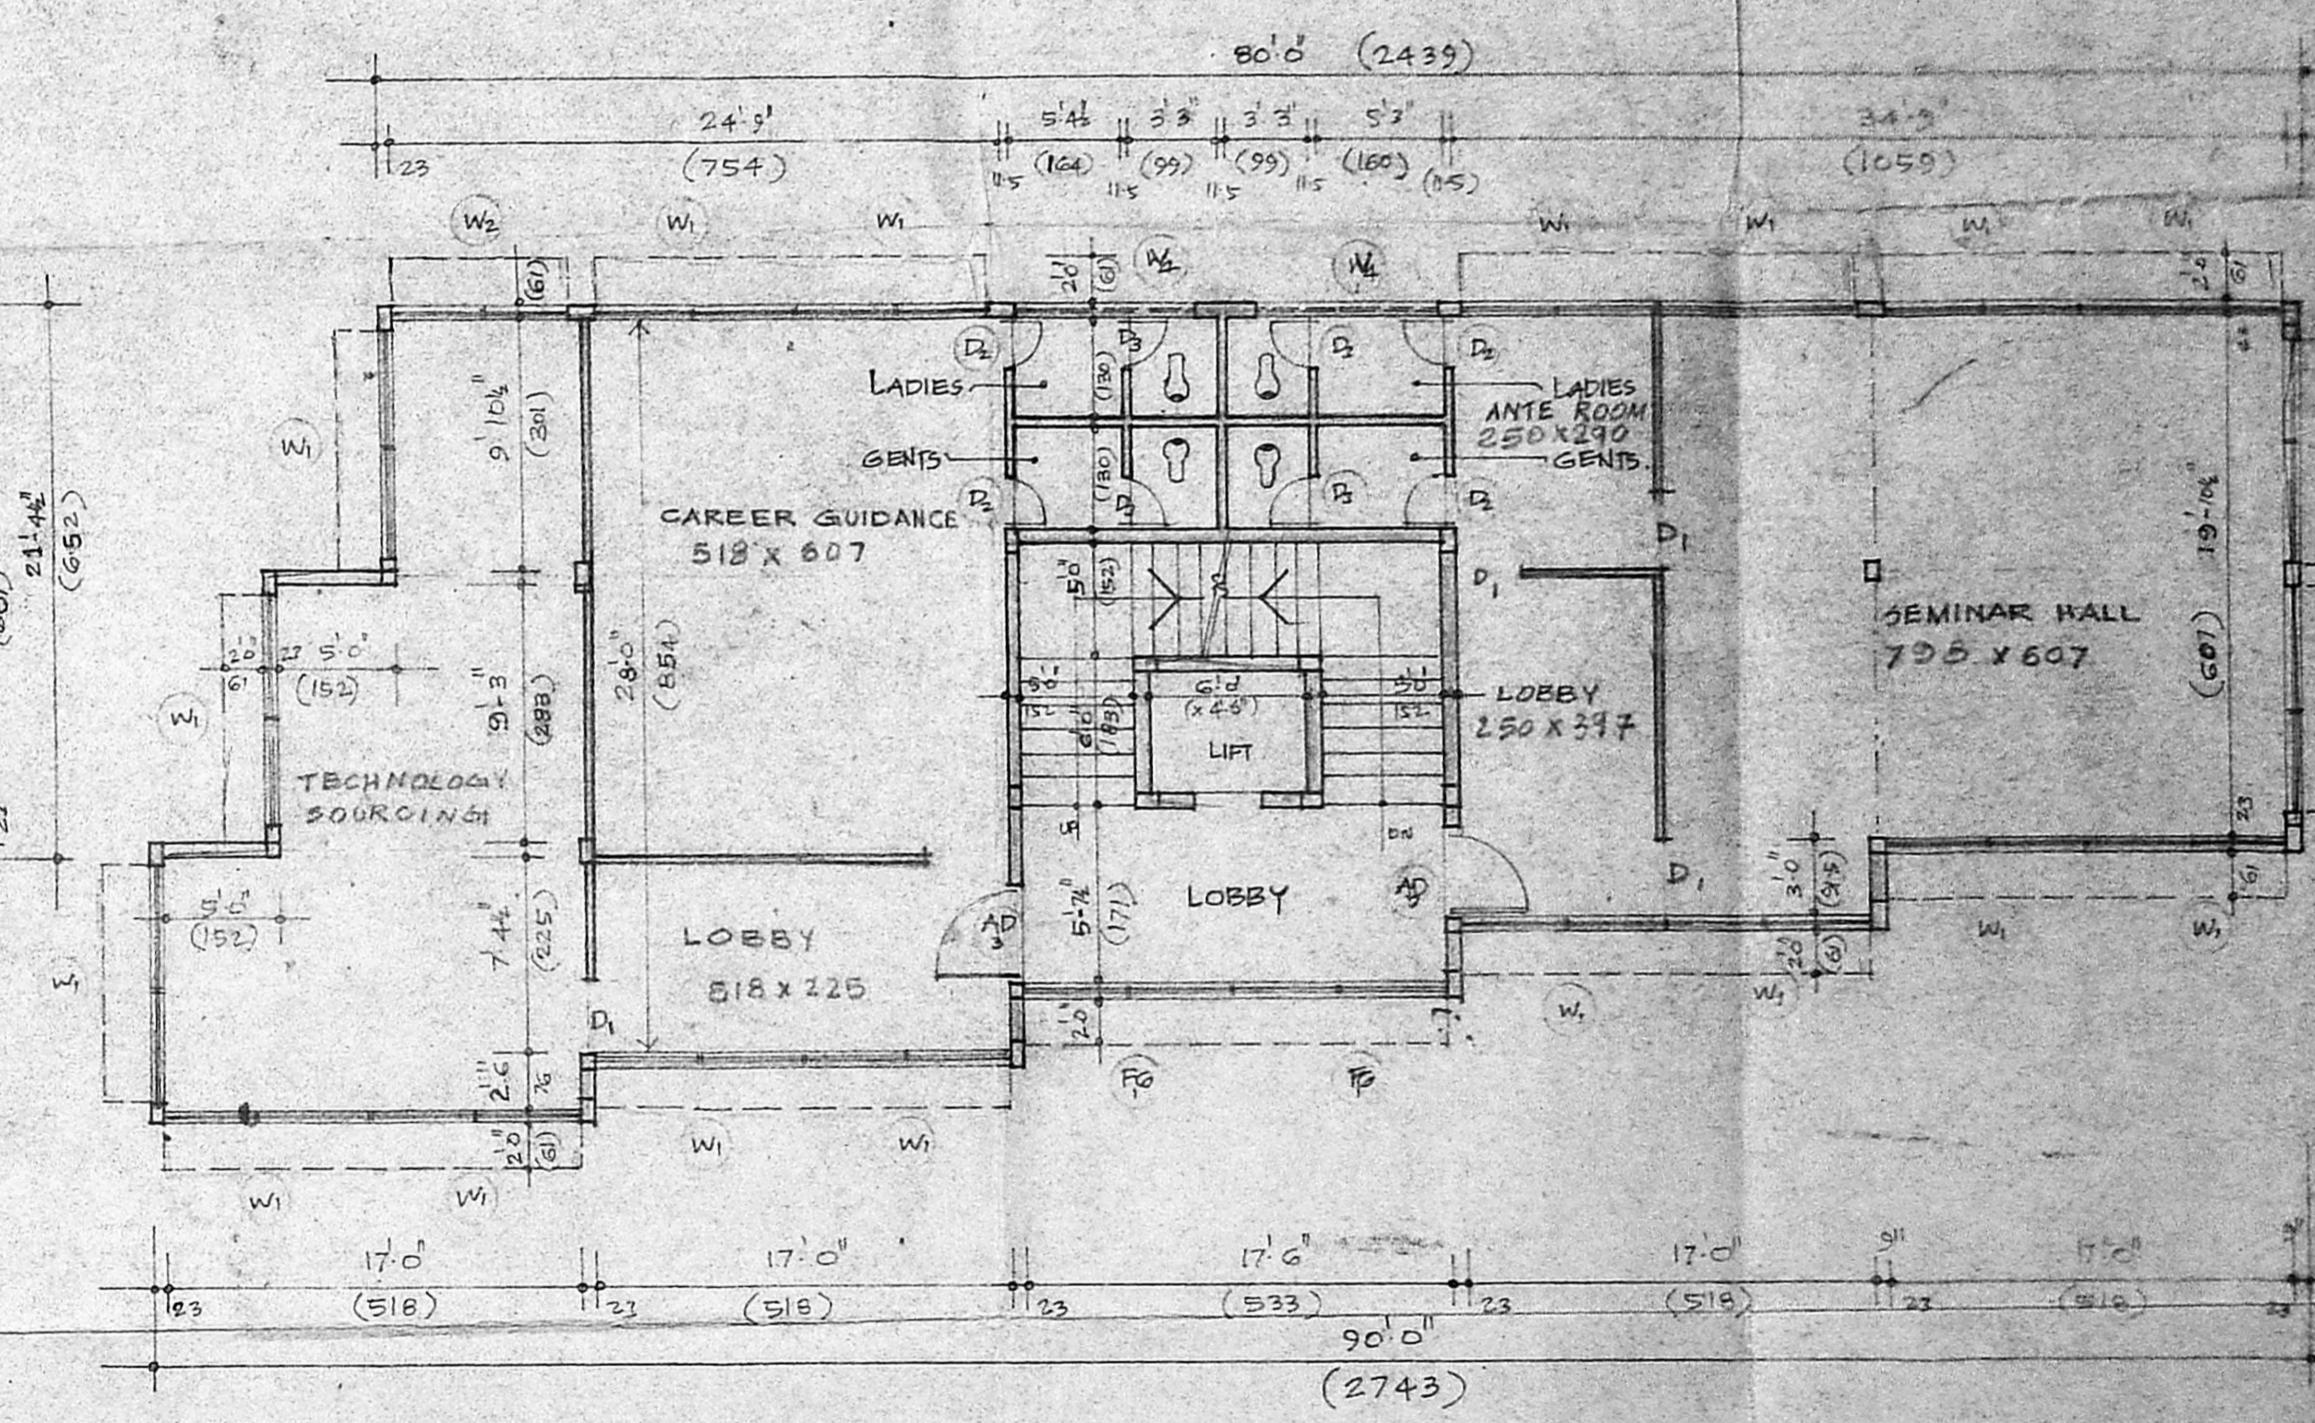

1st & 2nd FLOOR PLAN

AREA STATEMENT...		sq.m. (m <sup>2</sup> )
PLOT AREA		669.00
G.F. AREA (COVERED 32' 0" BY 15')	= 209.05 <sup>2</sup>	
F.F. AREA	= 209.05 <sup>2</sup>	
S.F. AREA	= 209.05 <sup>2</sup>	
T.F. AREA	= 231.45 <sup>2</sup>	
BASEMENT F. AREA TAKEN after deducting 10% of the total area.	= 121.10 <sup>2</sup>	
TOTAL	979.70	

PROPOSED TECHNOLOGY CENTRE  
FOR M/s TAMILNADU FOUNDATION INC  
IN R.S.NO: 145/4, TAYLORS ROAD,  
MADRAS



SCALE 1:100 (1'0" = 10'0"  
(DIMENSIONS SHOWN IN  
BRACKETS ARE CENTIMETRES).

SHEET NO : 1/2

H. Arunam Ann

SIGNATURE OF APPLICANT

PROF. A. MOHAMMED H. RIS.  
ARCHITECT AND PLANNER  
C. A. NO. CA/7742/2  
SCHOOL OF ARCH. & PLNG.  
UNIVERSITY OF MADRAS  
LICENCED SURVEYOR  
CORPORATION OF MADRAS  
251