



FRONT ELEVATION

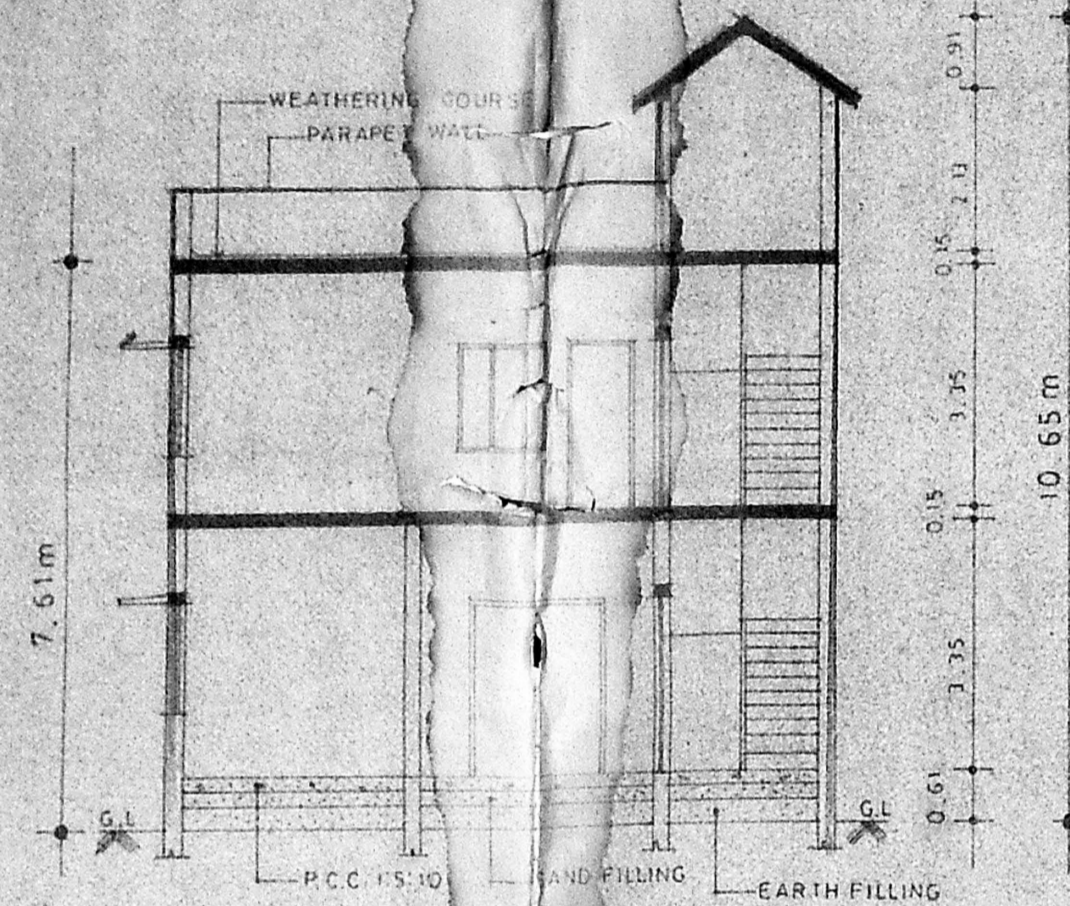


SECTION A

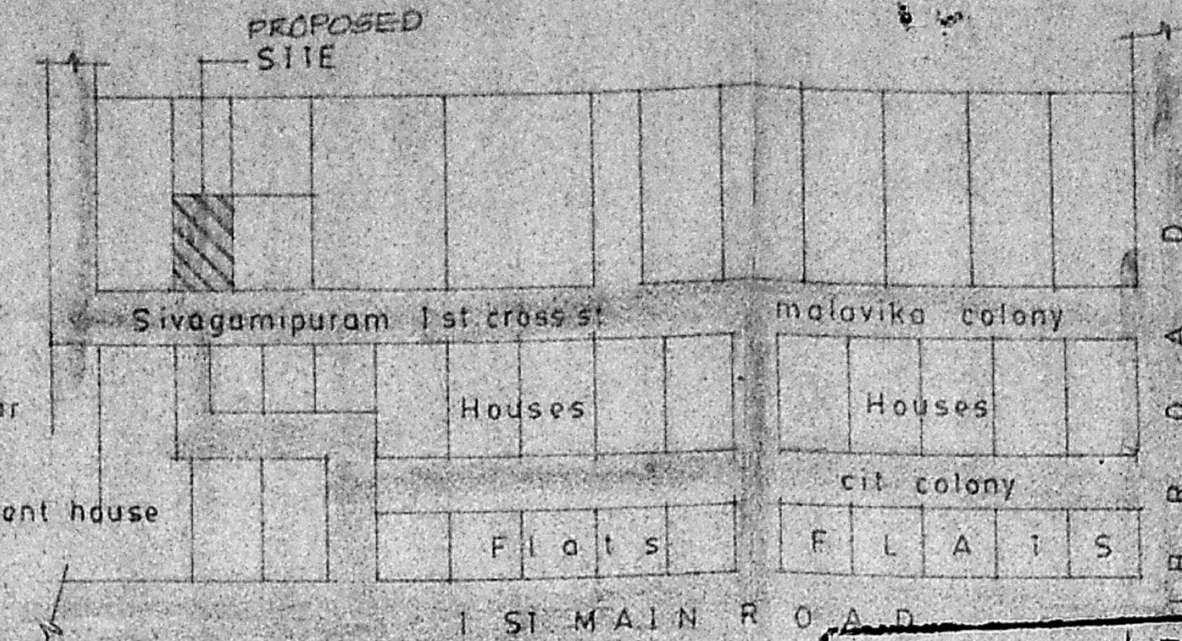


LOCATION PLAN (Not to scale)


Planning Permit No. **PP/6291**  
**APPROVED**  
 SUBJECT TO THE CONDITIONS IN THIS OFFICIAL LETTER.  
 No. **8440/91** Date **2/1/91**  
 FOR MEMBER SECRETARY  
 MADRAS METROPOLITAN  
 DEVELOPMENT AUTHORITY  
 MADRAS - 600 008.

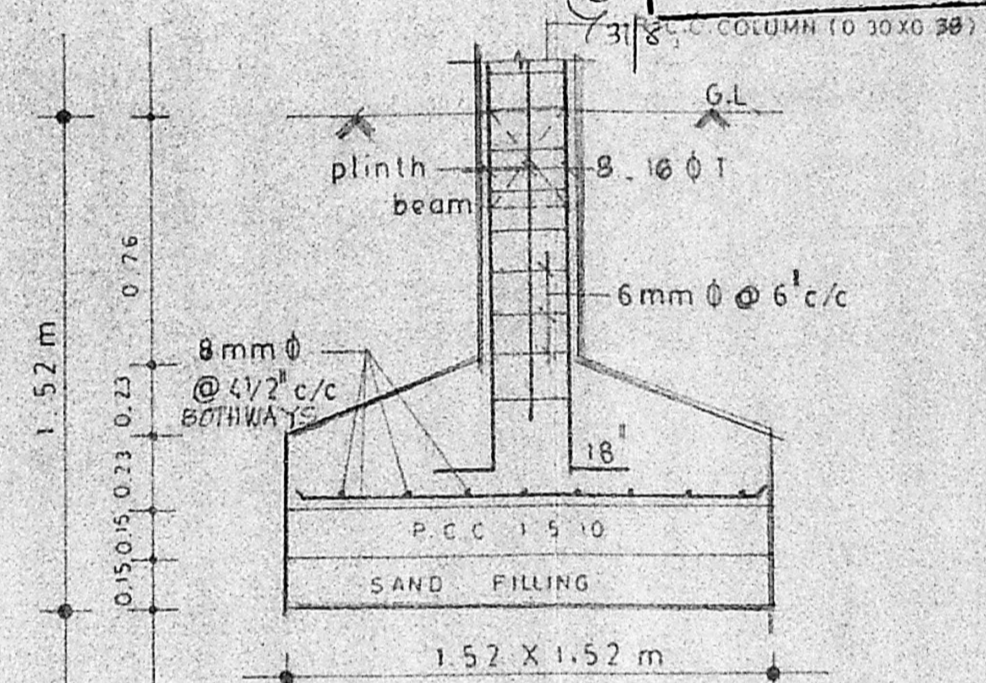


COLUMN FOUNDATION

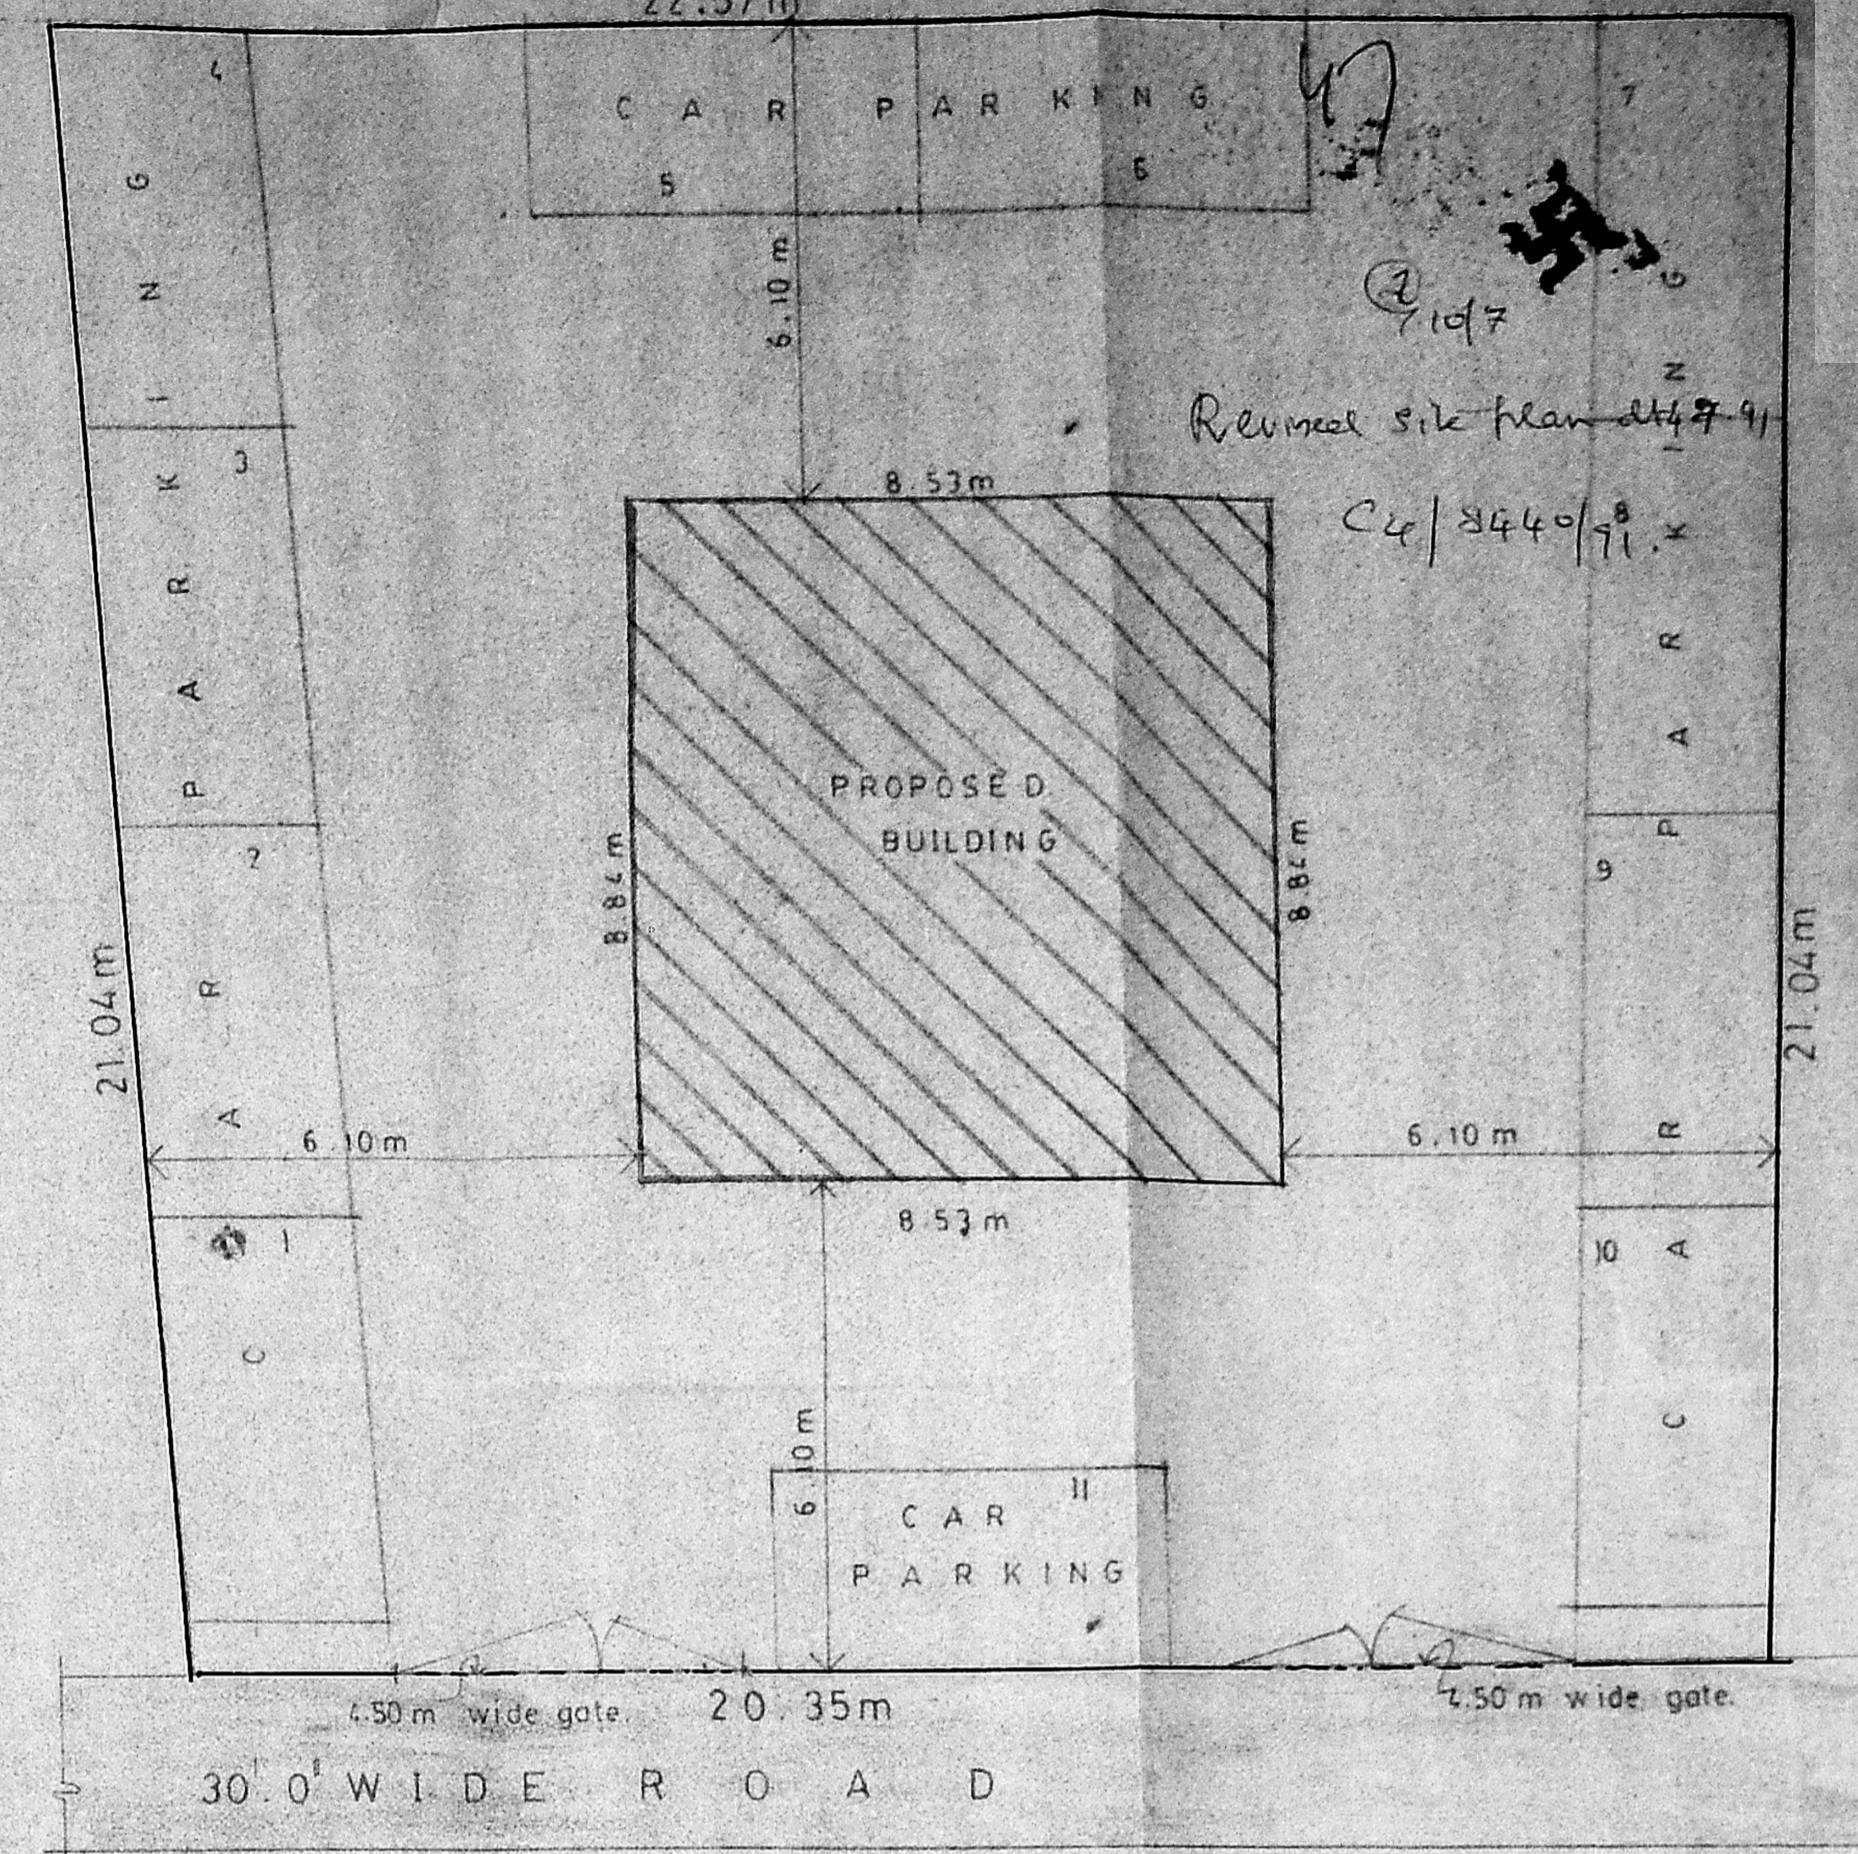


SITE PLAN

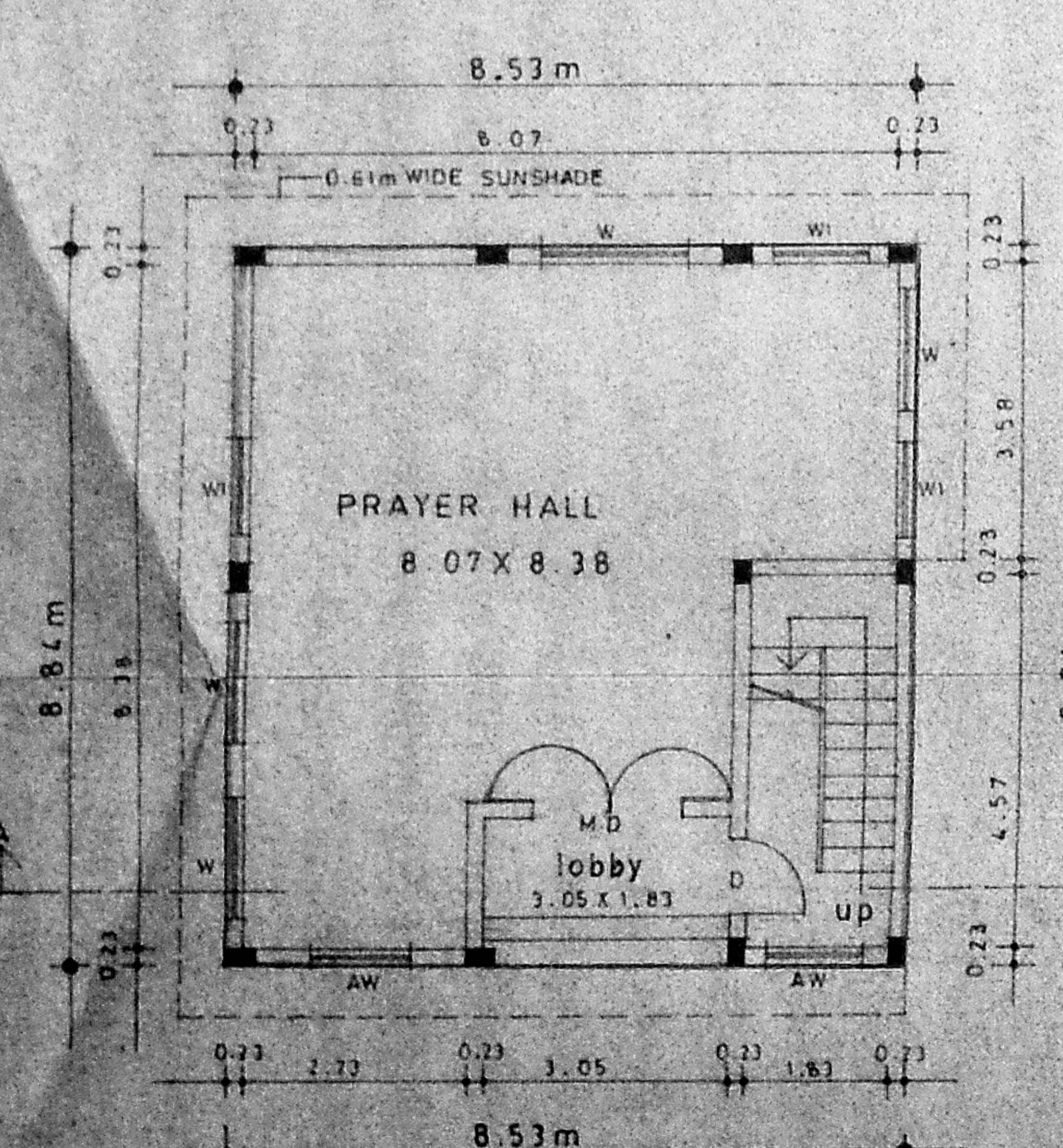

GROUND FLOOR PLAN

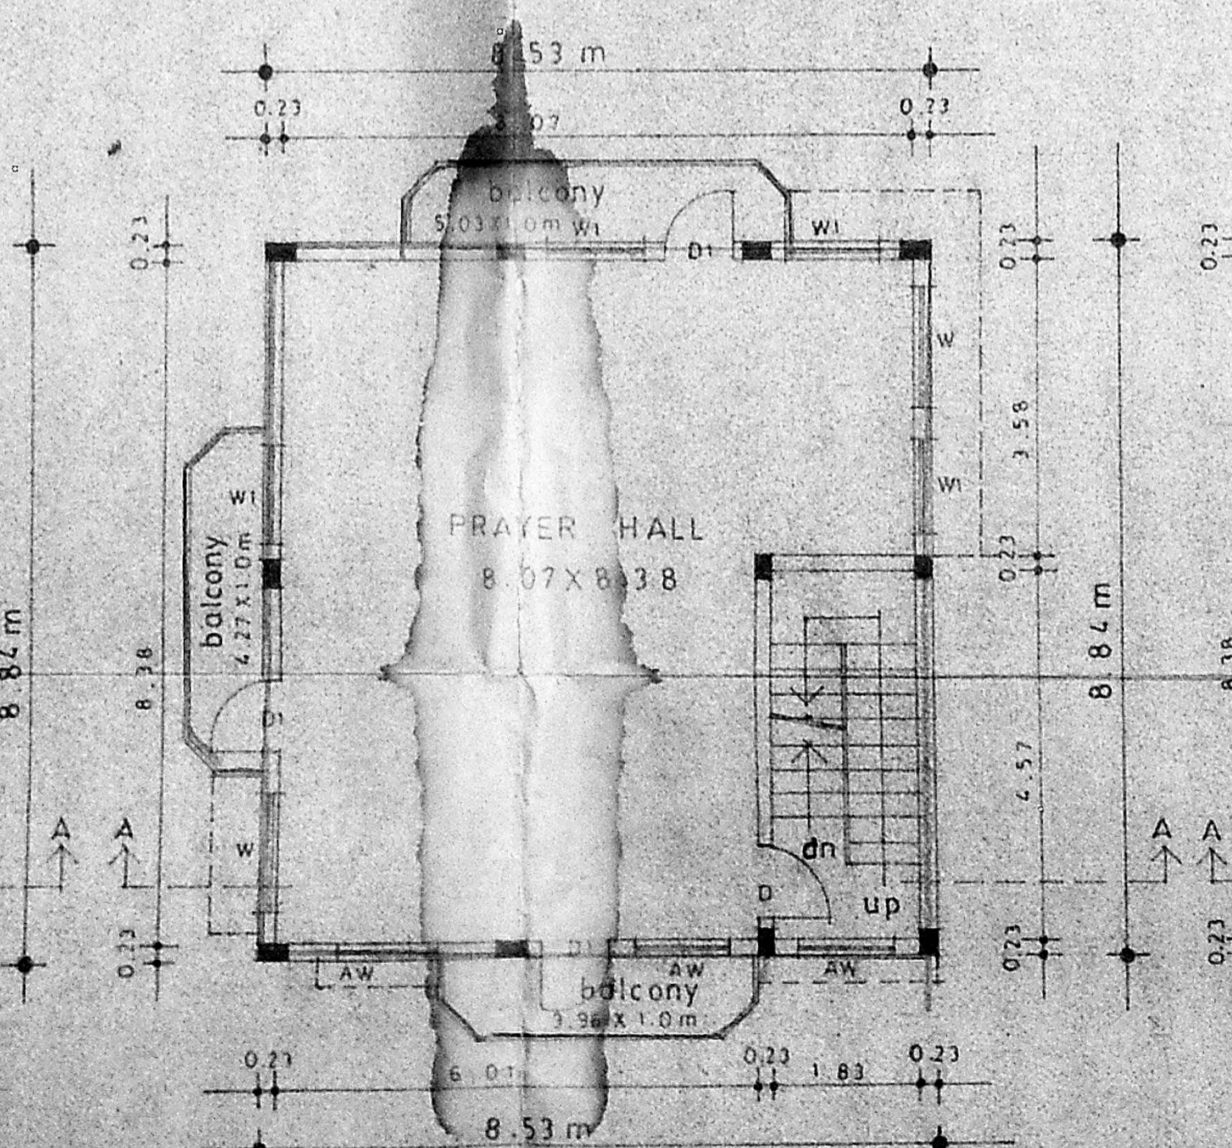

FIRST FLOOR PLAN

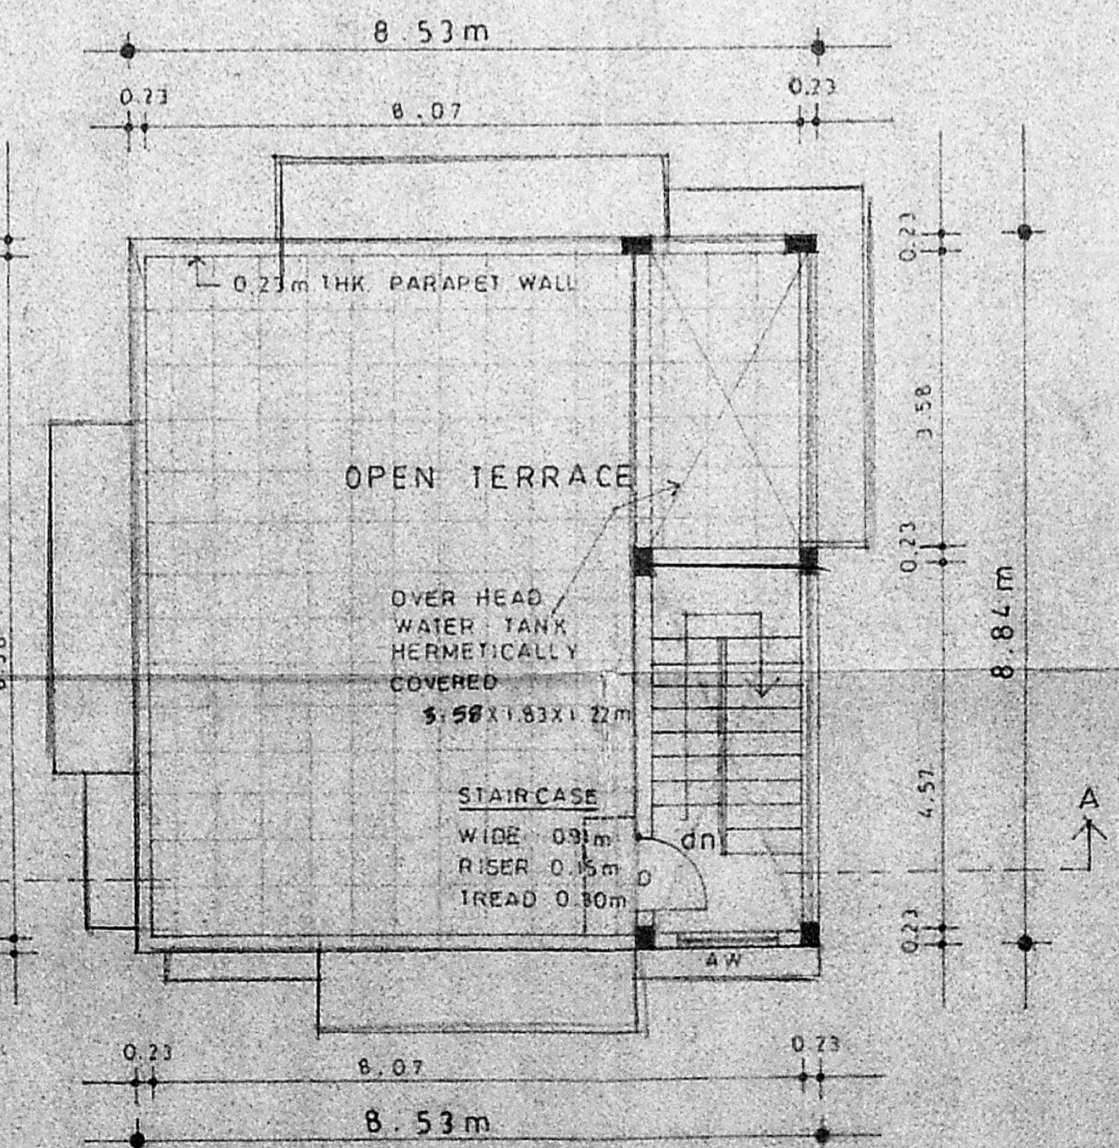


TERRACE FLOOR PLAN

PROPOSED PRAYER HALL IN PLOT NO-20 SIVAGAMI PURAM  
 1<sup>ST</sup> CROSS STREET THIRUVANMIYUR S.NO:143/1 BLOCK NO: 20  
 DIV NO:150.

**LEGEND**

- M.D. Main door 1.83 X 2.44m
- D. Door 0.91 X 2.13m
- DI. Door 0.76 X 2.13m
- W. Window 1.52 X 1.37m
- WI. Window 1.22 X 1.37m
- AW. Arch window 1.22 X 1.52m

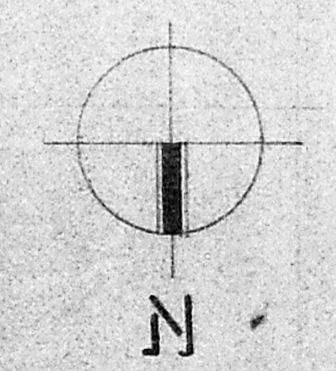

**AREA STATEMENT**

- PLOT AREA 4800 sft. or 445.92 sqm.
- GROUND FLOOR AREA 75.405 sqm
- FIRST FLOOR AREA 88.665 sqm
- TOTAL BUILT UP AREA 164.07 sqm
- F.S.I 0.37 times
- PLOT COVERAGE 10.98%

All dimensions are in meters Scale 1:100 Date

PROPOSED  
 ROAD  
 BOUNDARY

SIG OF OWNER  
**Rev. Y. JAYARAJ**  
 Superintendent  
 South India Evangelical Church

**P. RAVI** B Arch AIAA AIND MCA FIIAA AIV  
 LICENSED SURVEYOR CLASS I No. R.A. 33  
 CORPORATION OF MADRAS  
 22, ELLAIAMMAN COLONY, MADRAS-600 085  
 PHONE: 45 17 59

**P. RAVI**  
 BARCH. AIAA. AIND. FIIAA. AIV  
**P. RAVI ARCHITECTS PRIVATE LIMITED**  
 REGISTERED ARCHITECT  
 INTERIOR DESIGNER  
 REGISTERED WALLNER

22 SECOND CROSS STREET  
 ELLAIAMMAN COLONY MADRAS 600 086