

EXECUTIVE ENGINEER & A.D.O.
MADRAS METROPOLITAN
MADRAS - 600024

Office Copy.

APPROVED
Subject to the conditions in this
Office L. No. 10/104/201/30
Dtd. 10.9/22.12/41
P.P.O. 71857
L.O. 9/9/41
FOR MEMBER SECRETARY
MADRAS METROPOLITAN
MADRAS METROPOLITAN

2/11/41

TYPE-II

NOTES
ALL DIMENSIONS ARE IN METERS
FOR DRIVING ARCHWAY

PLANT AREA 72.35 SQ. METERS
FLOOR AREA 53.04 SQ. METERS
EFFICIENCY - 84.7%

FLATS AT MEERZ AREA - PHASE - V - TRILECOPY


TRACED BY: [Signature]
COMPARED BY: [Signature]
HEAD DRAUGHTSMAN
EXECUTIVE ENGINEER & A.D.O./M.M.

By Title GROUND TYPICAL FLOOR PLAN Q. 2ND
Dwg. No. A-002/M-V 1952
Scale 1:50 Date NOV #6

TAMILNADU HOUSING BOARD
Consultant
HEERAZU ASSOCIATES
PROJECTS PLANNERS
INTERIOR DESIGNERS
100 PETERS ROAD
MADRAS - 600024

(A) (B)

6600
 300 230 2200 230 800 330

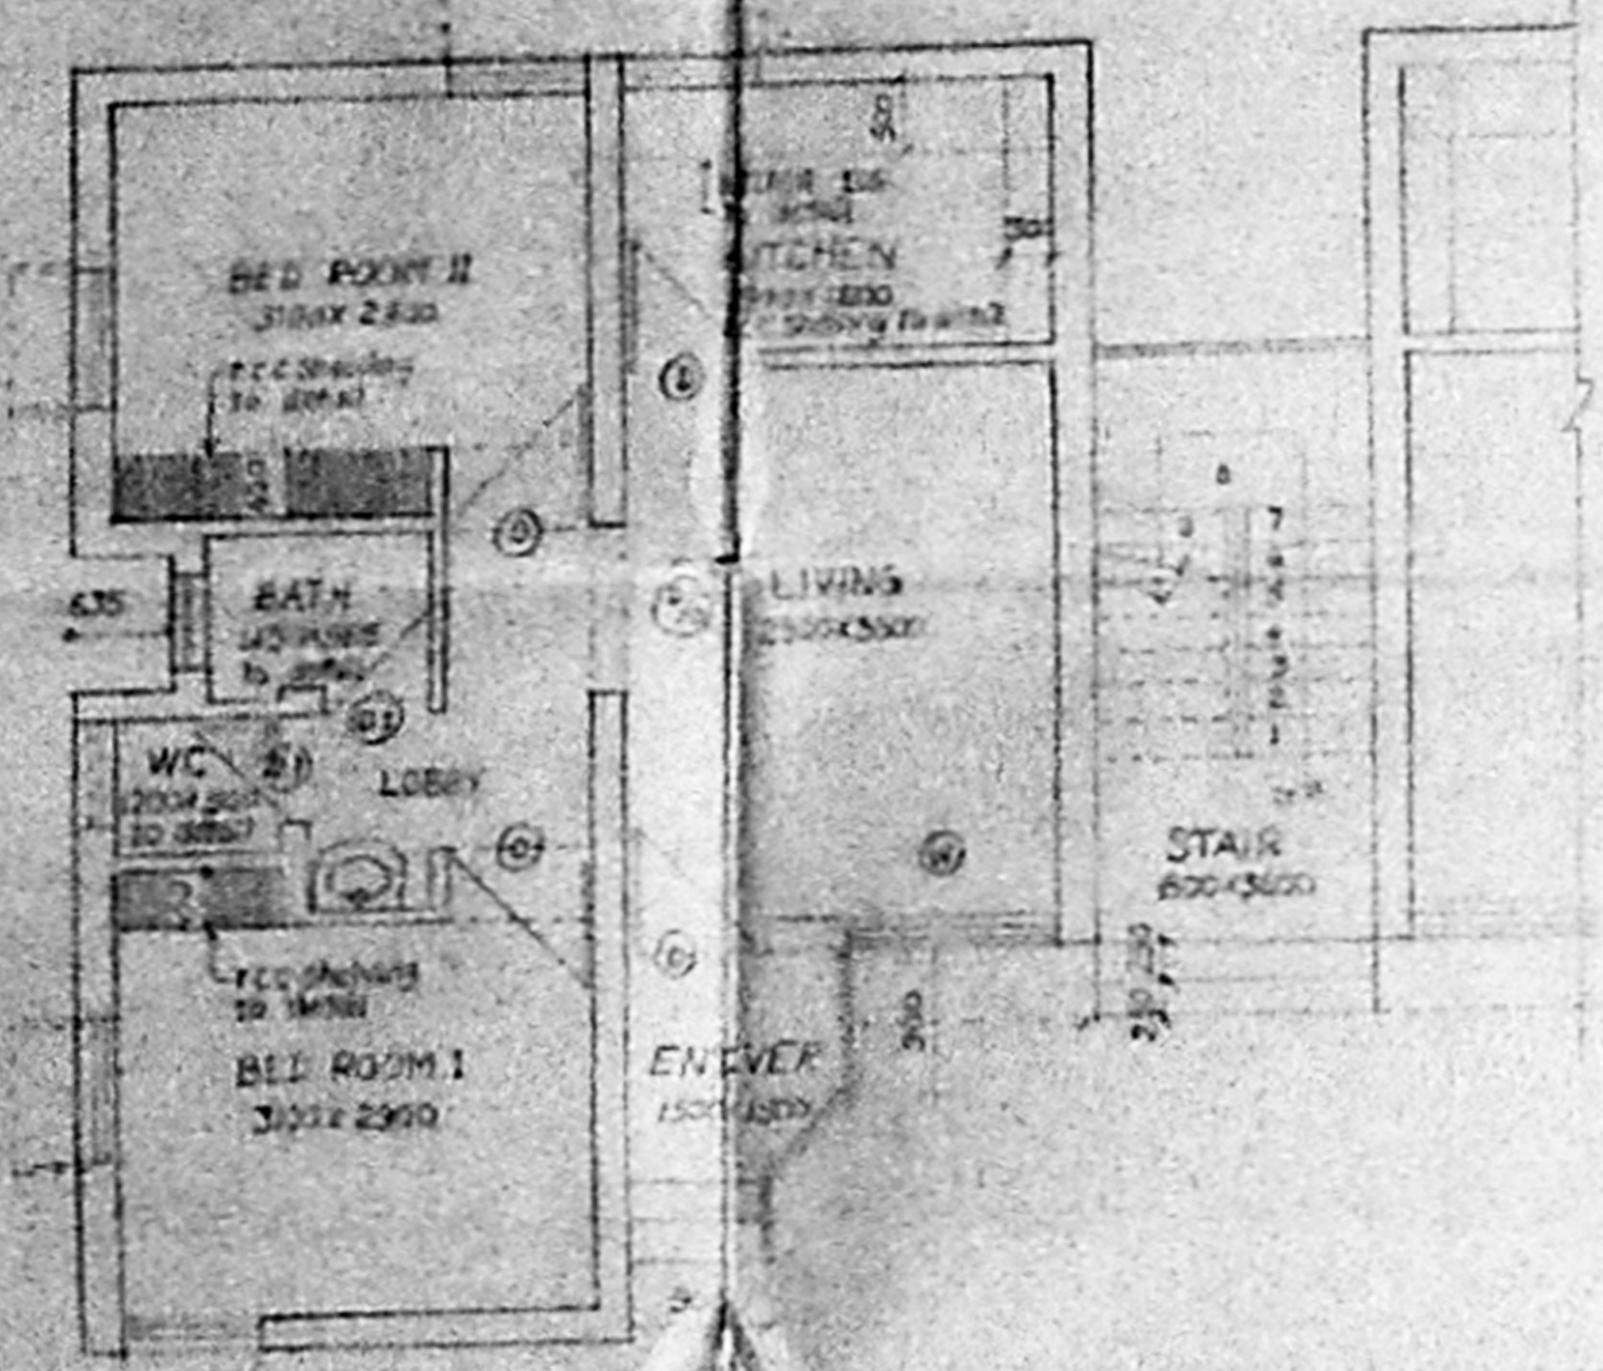


300 230 2200 230 800 330

(A) (B)

GROUND FLOOR PLAN

6600
 300 230 2200 230 800 330

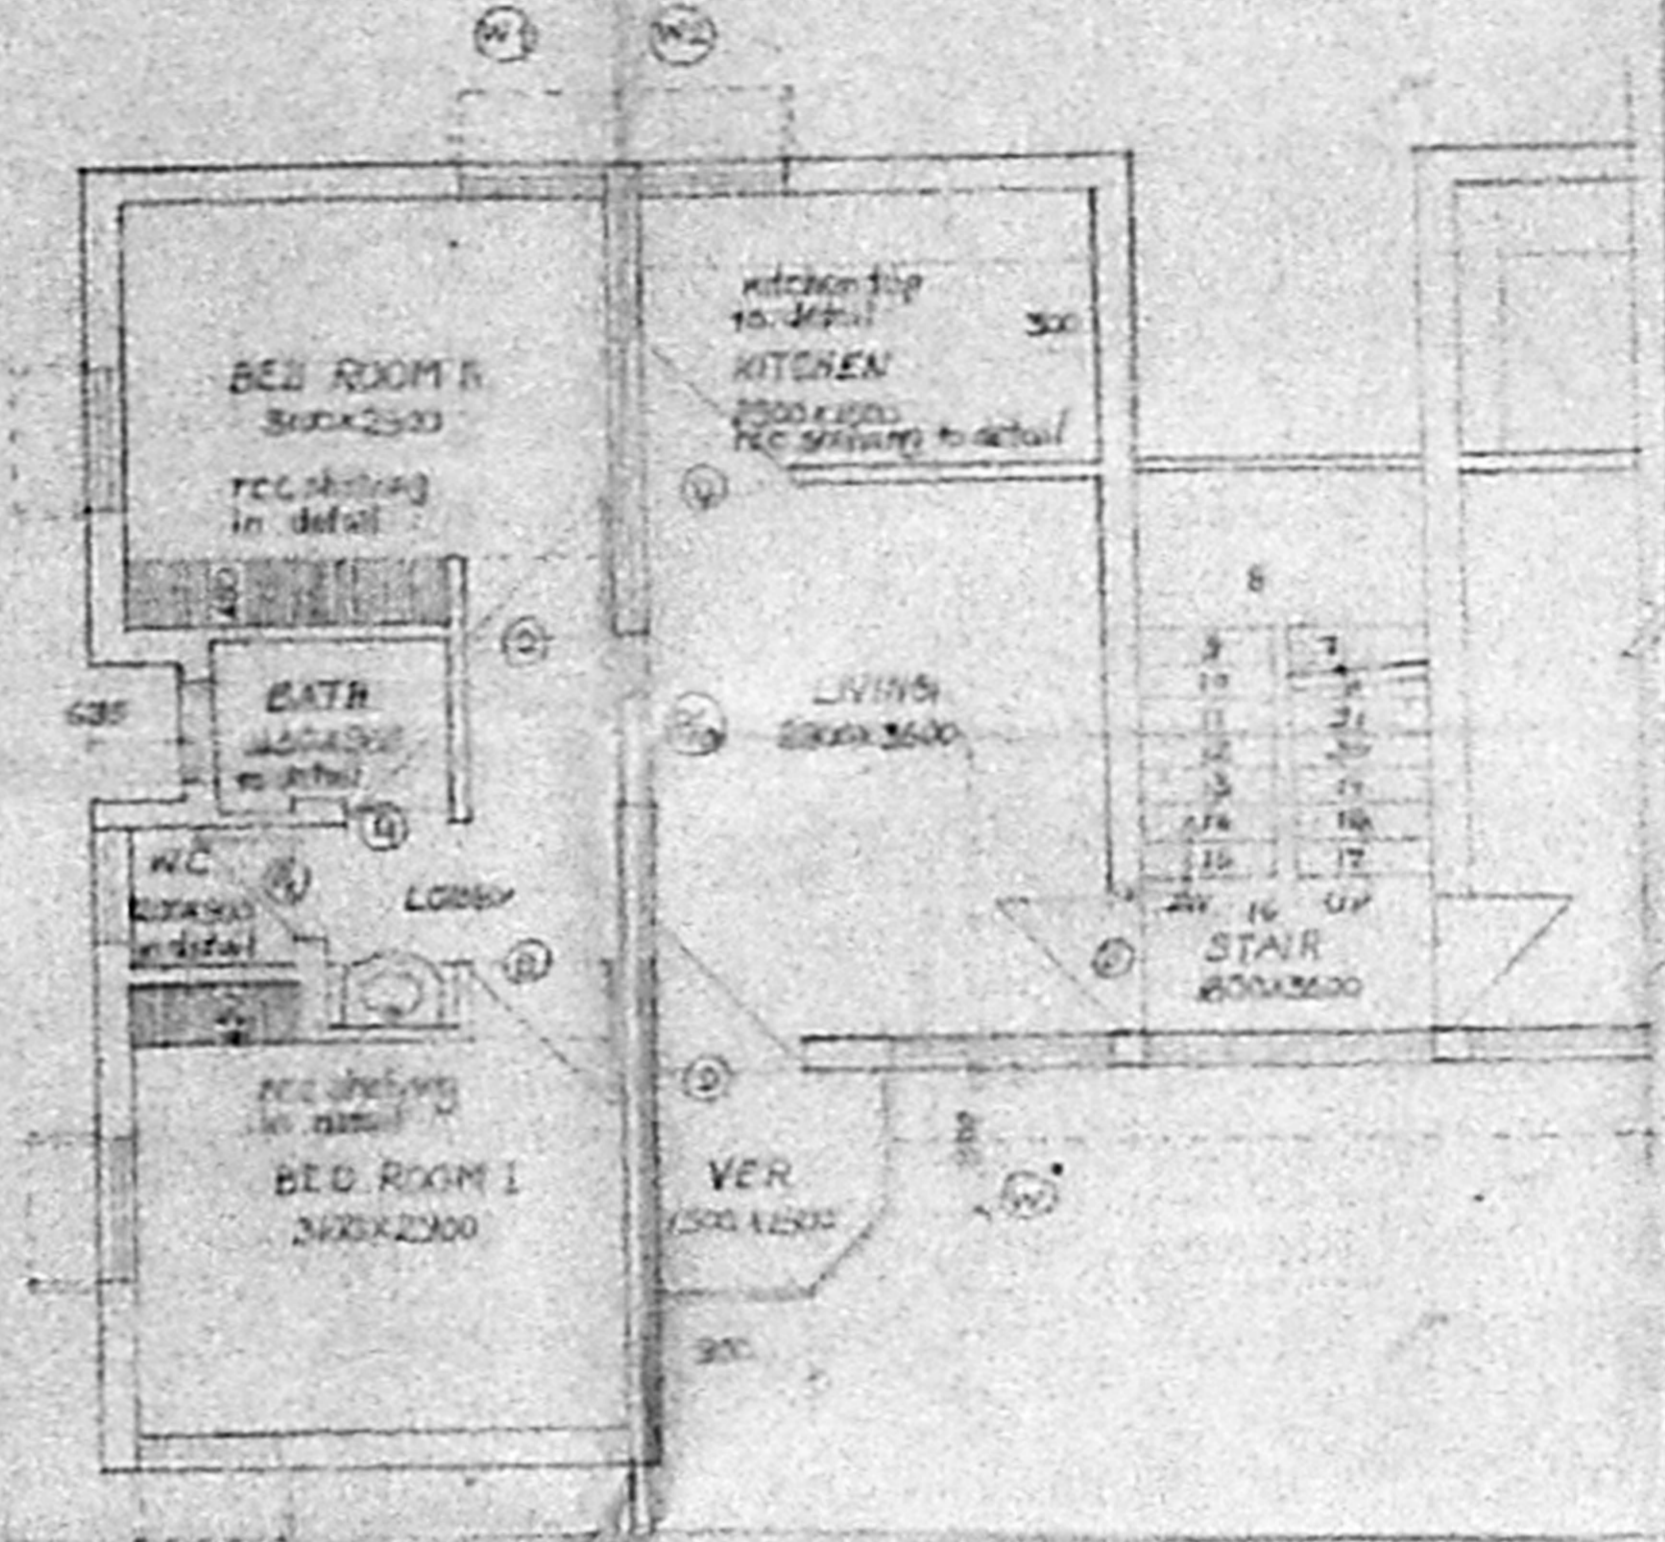

300 230 2200 230 800 330

TYPICAL FLOOR PLAN

office copy.
APPROVED
 Subject to the conditions in this
 Order No. 12/24/102/20
 Dt. 8/91
 P.P.D. No. 71557-3
 L-0
 FOR MEMBER SECRETARY
 MADRAS METROPOLITAN
 DEVELOPMENT AUTHORITY

Executive Engineer & A.D.O.,
 Madras Division,
 T.N.D. Madras 600036

TYPE-III


NOTES
 ALL DIMENSIONS ARE IN METERS
 UNLESS OTHERWISE SPECIFIED
 REFER TO DRAWING NO. 1003/14-V FOR DETAILS

FLOOR AREA 53.77 SQ. METERS
 FLOOR AREA 41.85 SQ. METERS
 EFFICIENCY 84%


FLATS AT MEPCZ AREA - PHASE-V - TRUE COPY

TRACED BY: [Signature] COMPARED BY: [Signature] HEAD ARCHITECT
 EXEC. ENGINEER & A.D.O./M.D.

DWG TITLE	Q.R.S. TYPICAL FLOOR PLAN CLIENT
DWG NO. A-1003/14-V	REV 2 TANJANADU HOUSING BOARD
SCALE 1:50	DATE NOV 81 CONSULTANT
	DESIRAZU ASSOCIATES
	ARCHITECTS PLANNERS
	INTERIOR DESIGNERS
	150, PETERS ROAD
	MADRAS - 600036

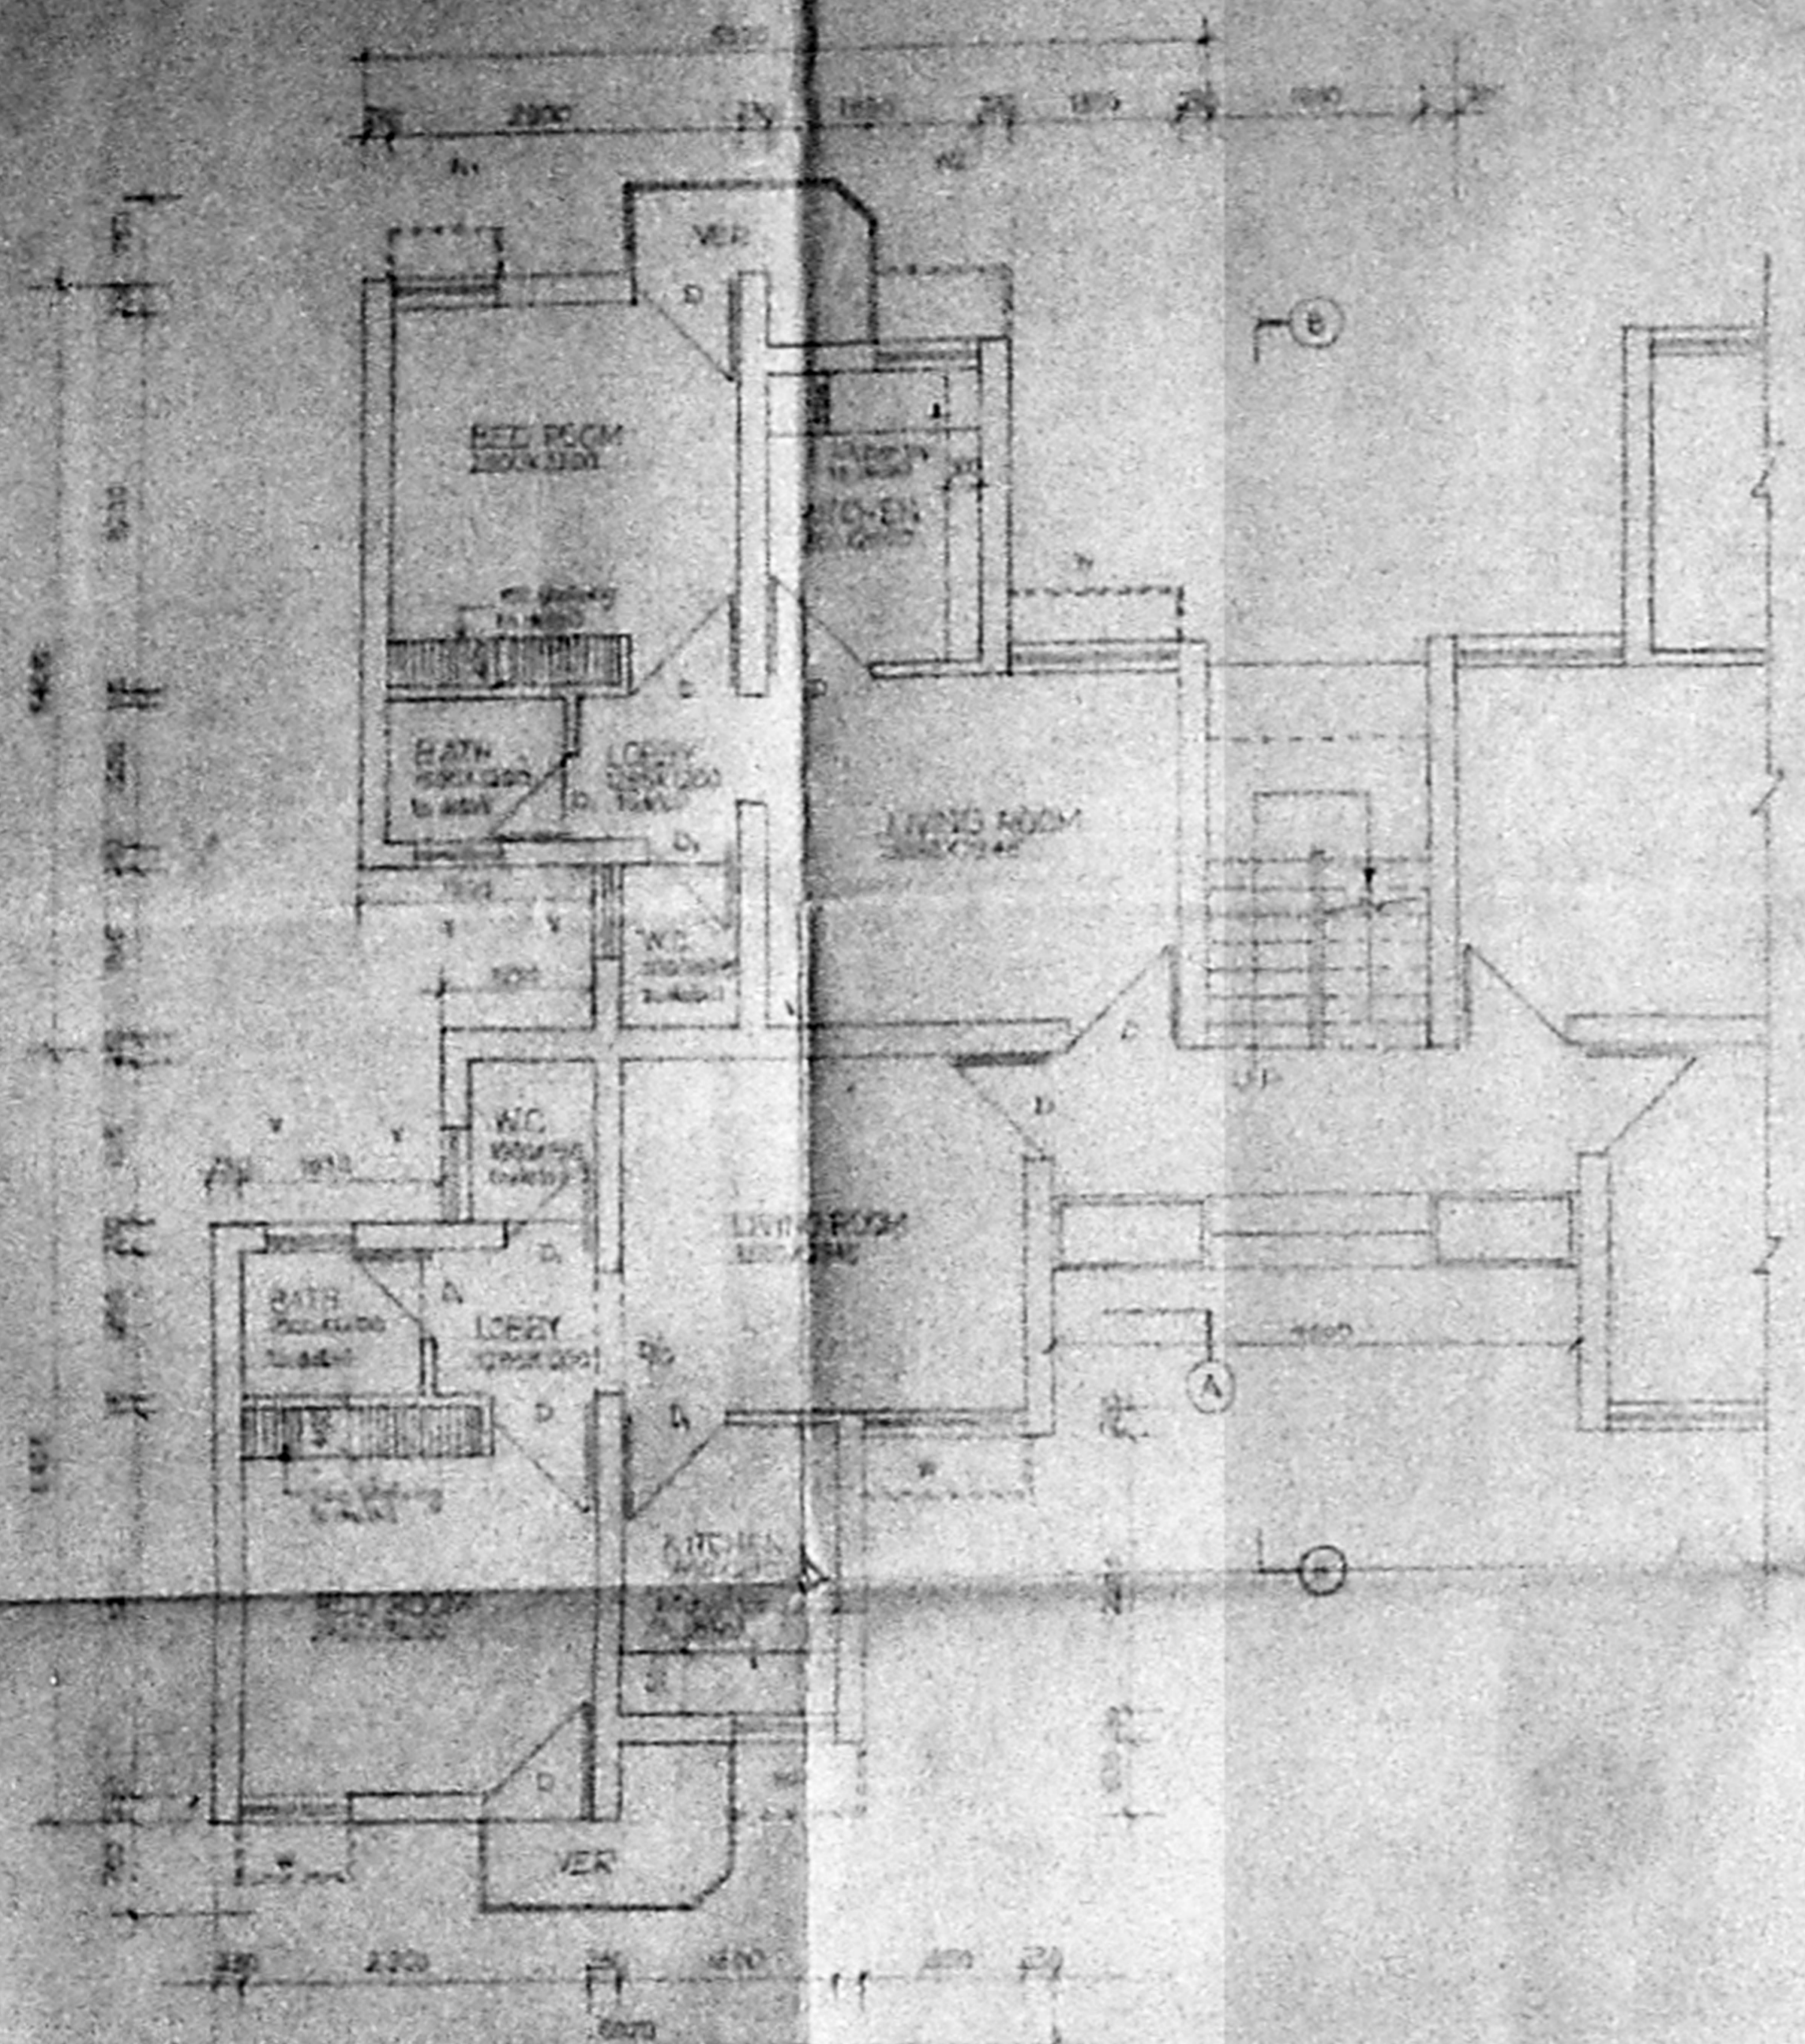

GROUND FLOOR PLAN

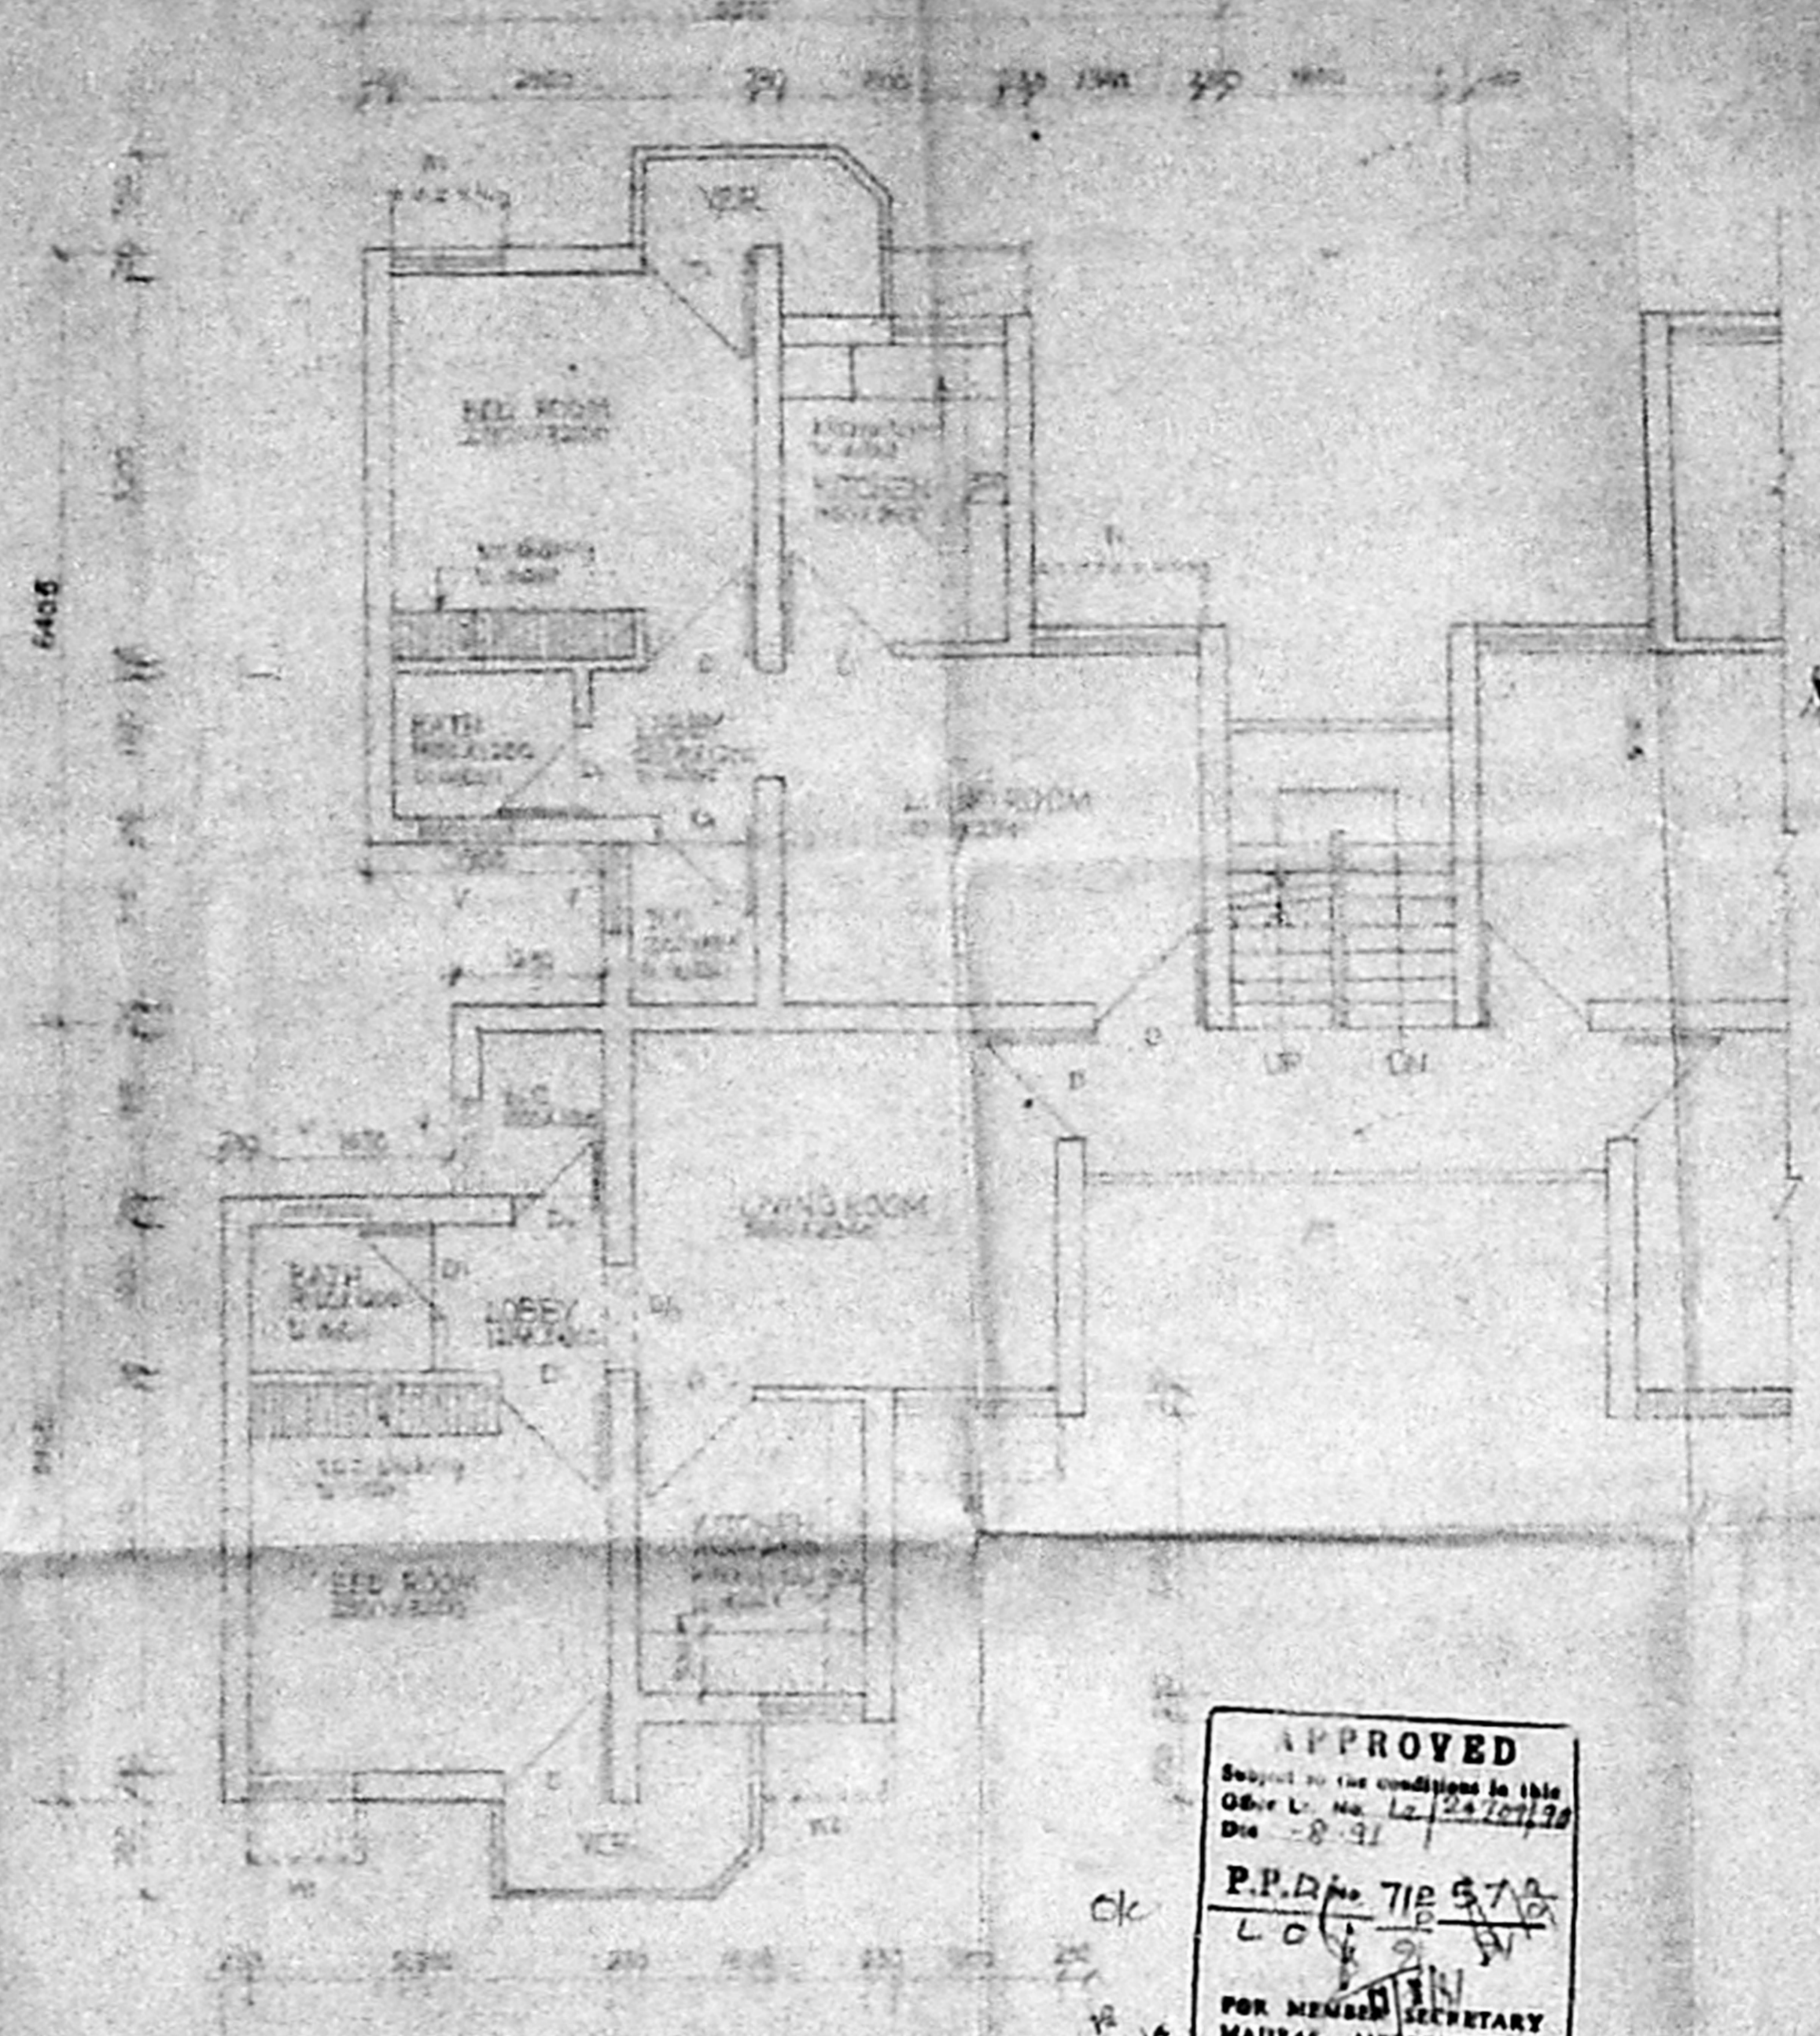

FIRST FLOOR PLAN

APPROVED
 Subject to the conditions in this
 Order L. No. L2/24701/30
 Dt. - 8-91
 P.P. No. 712570
 L.O. No. 9
 FOR MEMBER SECRETARY
 MADRAS METROPOLITAN
 DEVELOPMENT AUTHORITY

OK

2.11.71

NOTES

ALL DIMENSIONS ARE IN MM
 NET HEIGHT 2.70M

REMARKS TO BE
 MADE TO FILE

DETAILS DT. 10/11/71

PLANT AREA - 38.22 SQ. M
 FLOOR AREA - 32.40 SQ. M
 EFFICIENCY - 85%

FLATS AT MEPZ AREA - PHASE - V

TRUE COPY

TRACKED BY: [Signature] COMPARED BY: [Signature] HEAD DRAUGHTSMAN EXE. ENGINEER & ADD/NDM.

No. of Flats	GROUND TYPICAL FLOOR PLAN	Sheet
30/112	A 004WV	REV 2
NOV	1-30	DATE NOV 84

TYPE - IV

TAMILNADU HOUSING BOARD

DEPARTMENT OF
 HOUSING & COMMUNITY DEVELOPMENT
 100, PATEL ROAD
 MADRAS - 600008