



PLAN SHOWING THE PROPOSED COMMERCIAL BUILDING
 AT PLOT NO SI T.V.H. BORED 100' ROAD ASHOK NAGAR
 MS. DN. NO 1130LD SCALE: 1"=8'-0"

REVISED PLAN 12/10/92


Planning Permit No. A/1623/92
APPROVED
 SUBJECT TO THE CONDITIONS IN
 THIS DOCUMENT.
 No. A/11059/92 - 10-92
 FOR METROPOLITAN
 MUNICIPALITY
 DEVELOPMENT AUTHORITY
 MADRAS 600 008

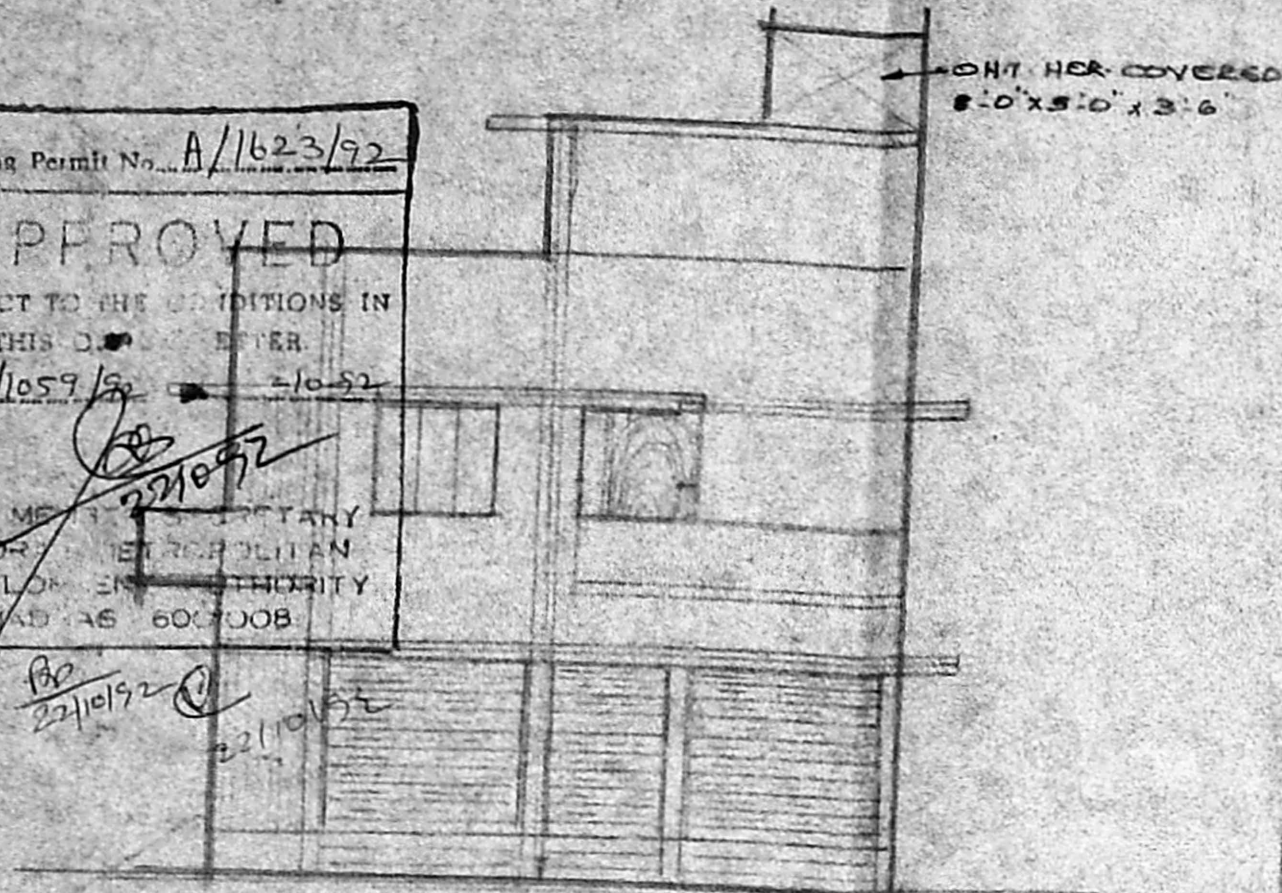

FRONT ELEVATION

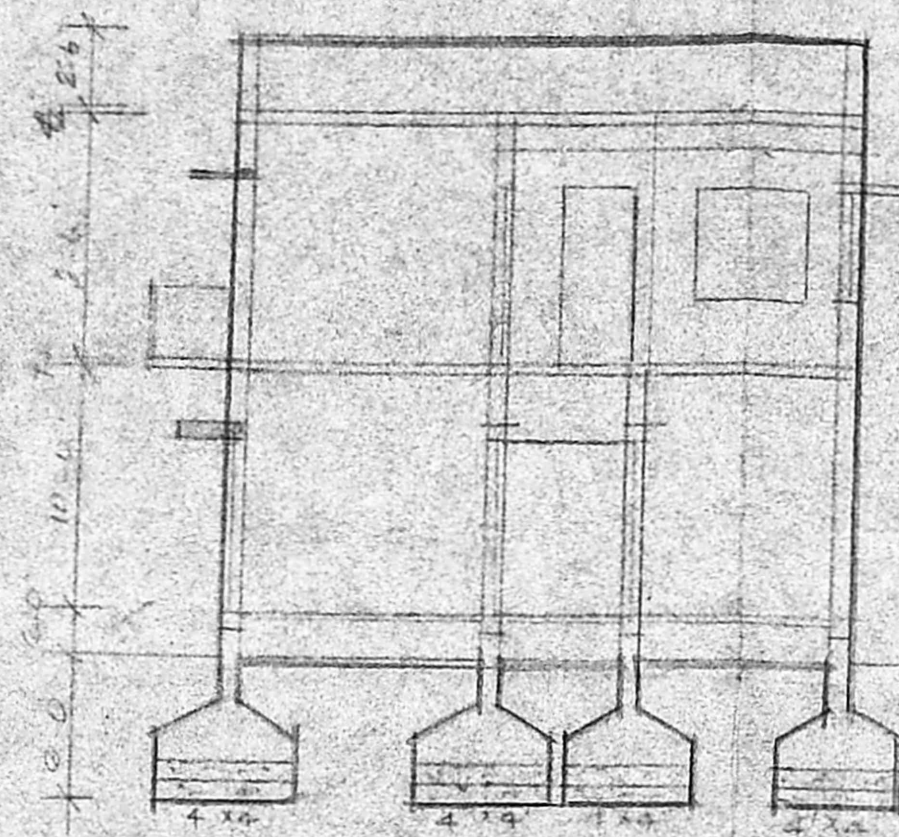


SEC. ON AB

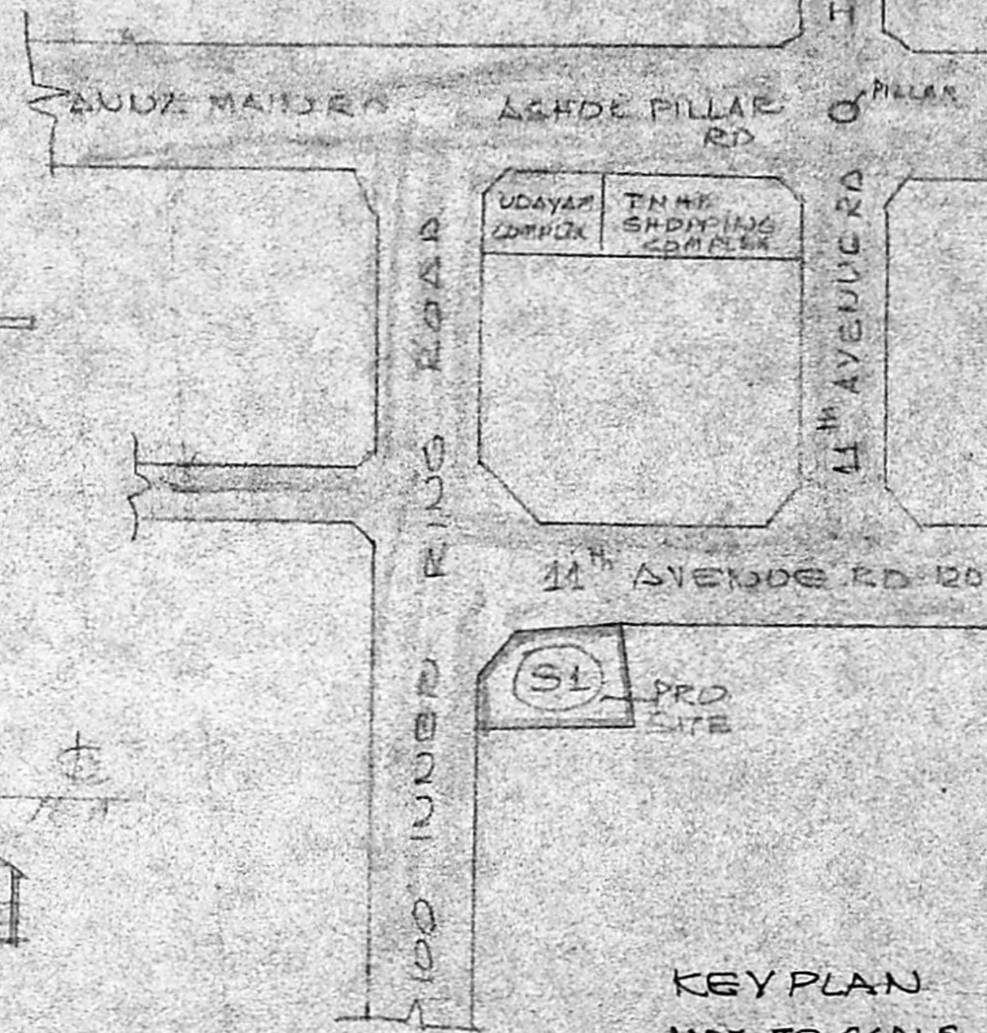


KEY PLAN
 NOT TO SCALE

SPECIFICATION:

Broken stone jelly concrete in cm
 v.4:8 for foundation. stack brick work
 in cm:1:6 for foundation and superstructure.
 R.C.C. column, beam, lintel, roof slab etc in
 1:2:4 with centering and reinforcement.
 plastering with cm:1:2:4 with 12mm thick colour
 washing two coats over a coat of white
 wash. painting two coats over a coat of
 primer. weathering course with flat
 tiles mosaic flooring with colour
 tiles.

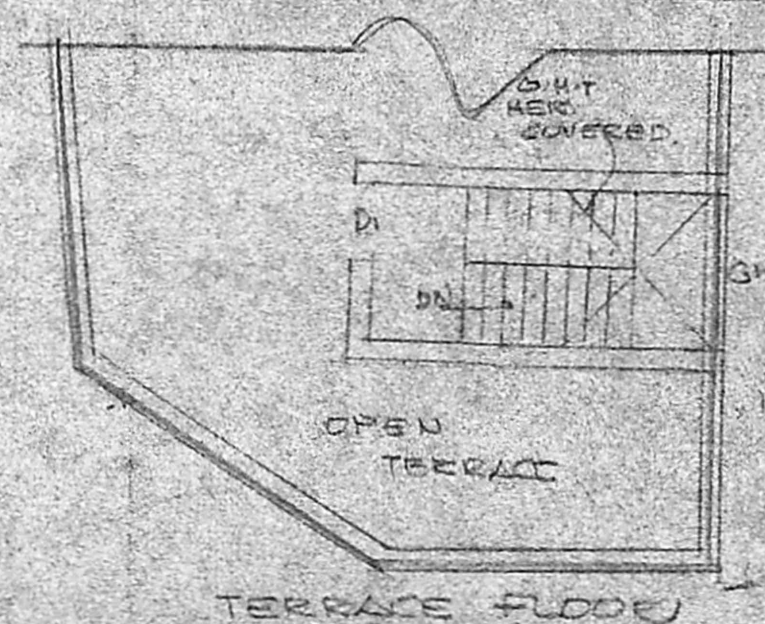

TERRACE FLOOR

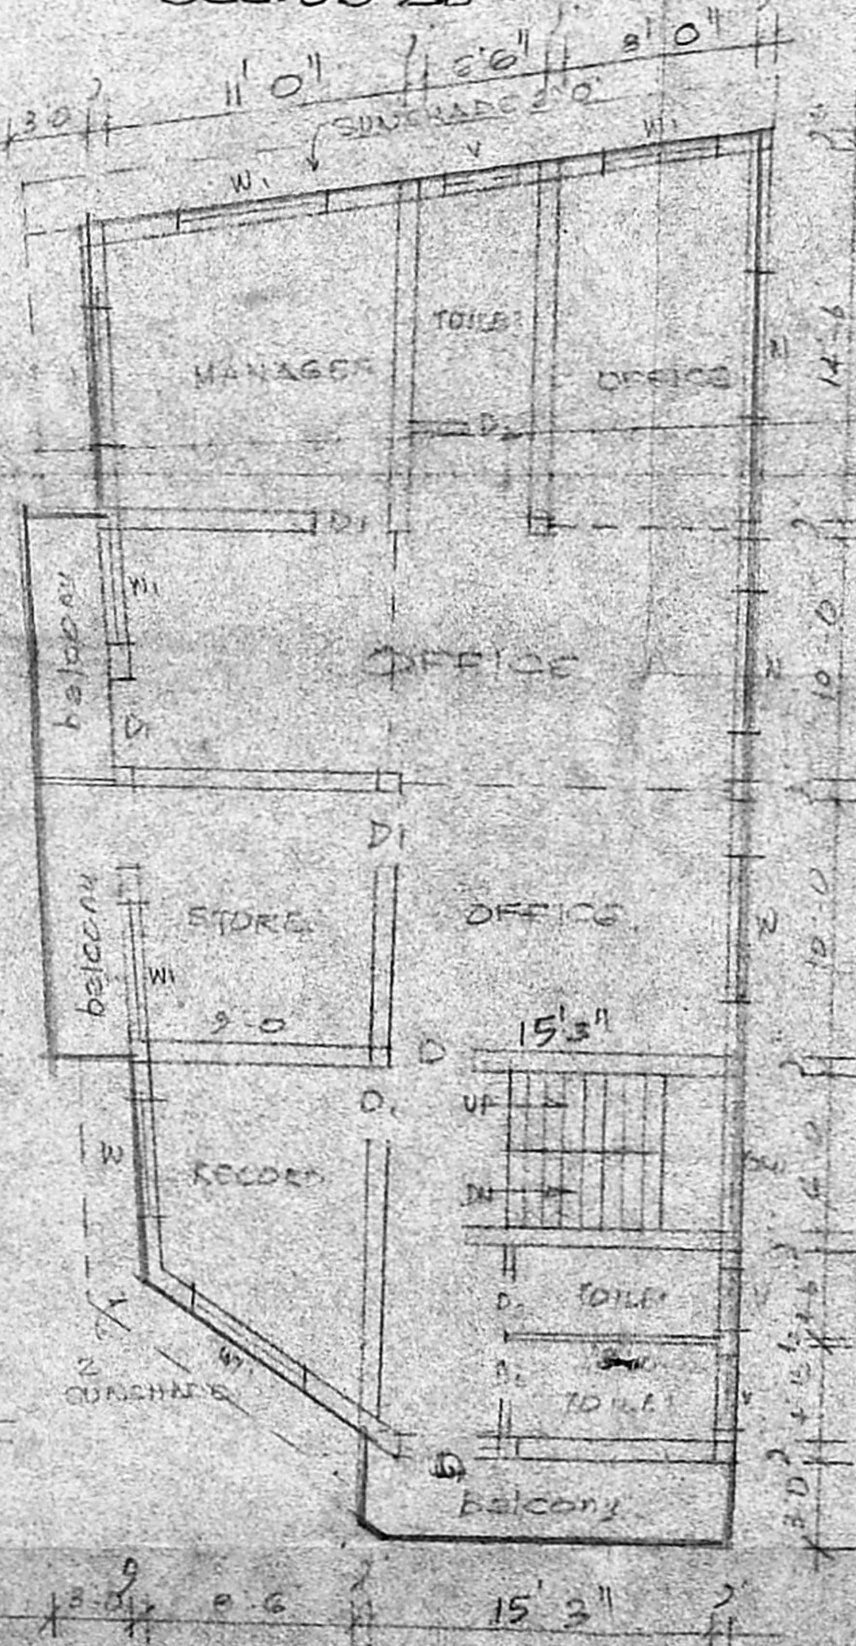


FIRST FLOOR

JOINERY:

- D FLUSH DOOR 6'-3" x 7'-0" (0.91 x 2.12)
- D1 -DO- 3'-0" x 7'-0" (0.91 x 2.12)
- D2 -DO- 2'-6" x 6'-0" (0.75 x 1.82)
- W GLASS WINDOW 6'-0" x 4'-6" (1.82 x 1.35)
- W1 -DO- 5'-0" x 4'-6" (1.52 x 1.35)
- V VENTILATOR 3'-0" x 2'-6" (0.91 x 0.75)
- GW GRILLWORK 6'-0" x 4'-6" (1.82 x 1.35)
- R.S. ROLLING SHUTTER

REFERENCE:

- PRO. WORK
- ROAD
- BOUNDARY

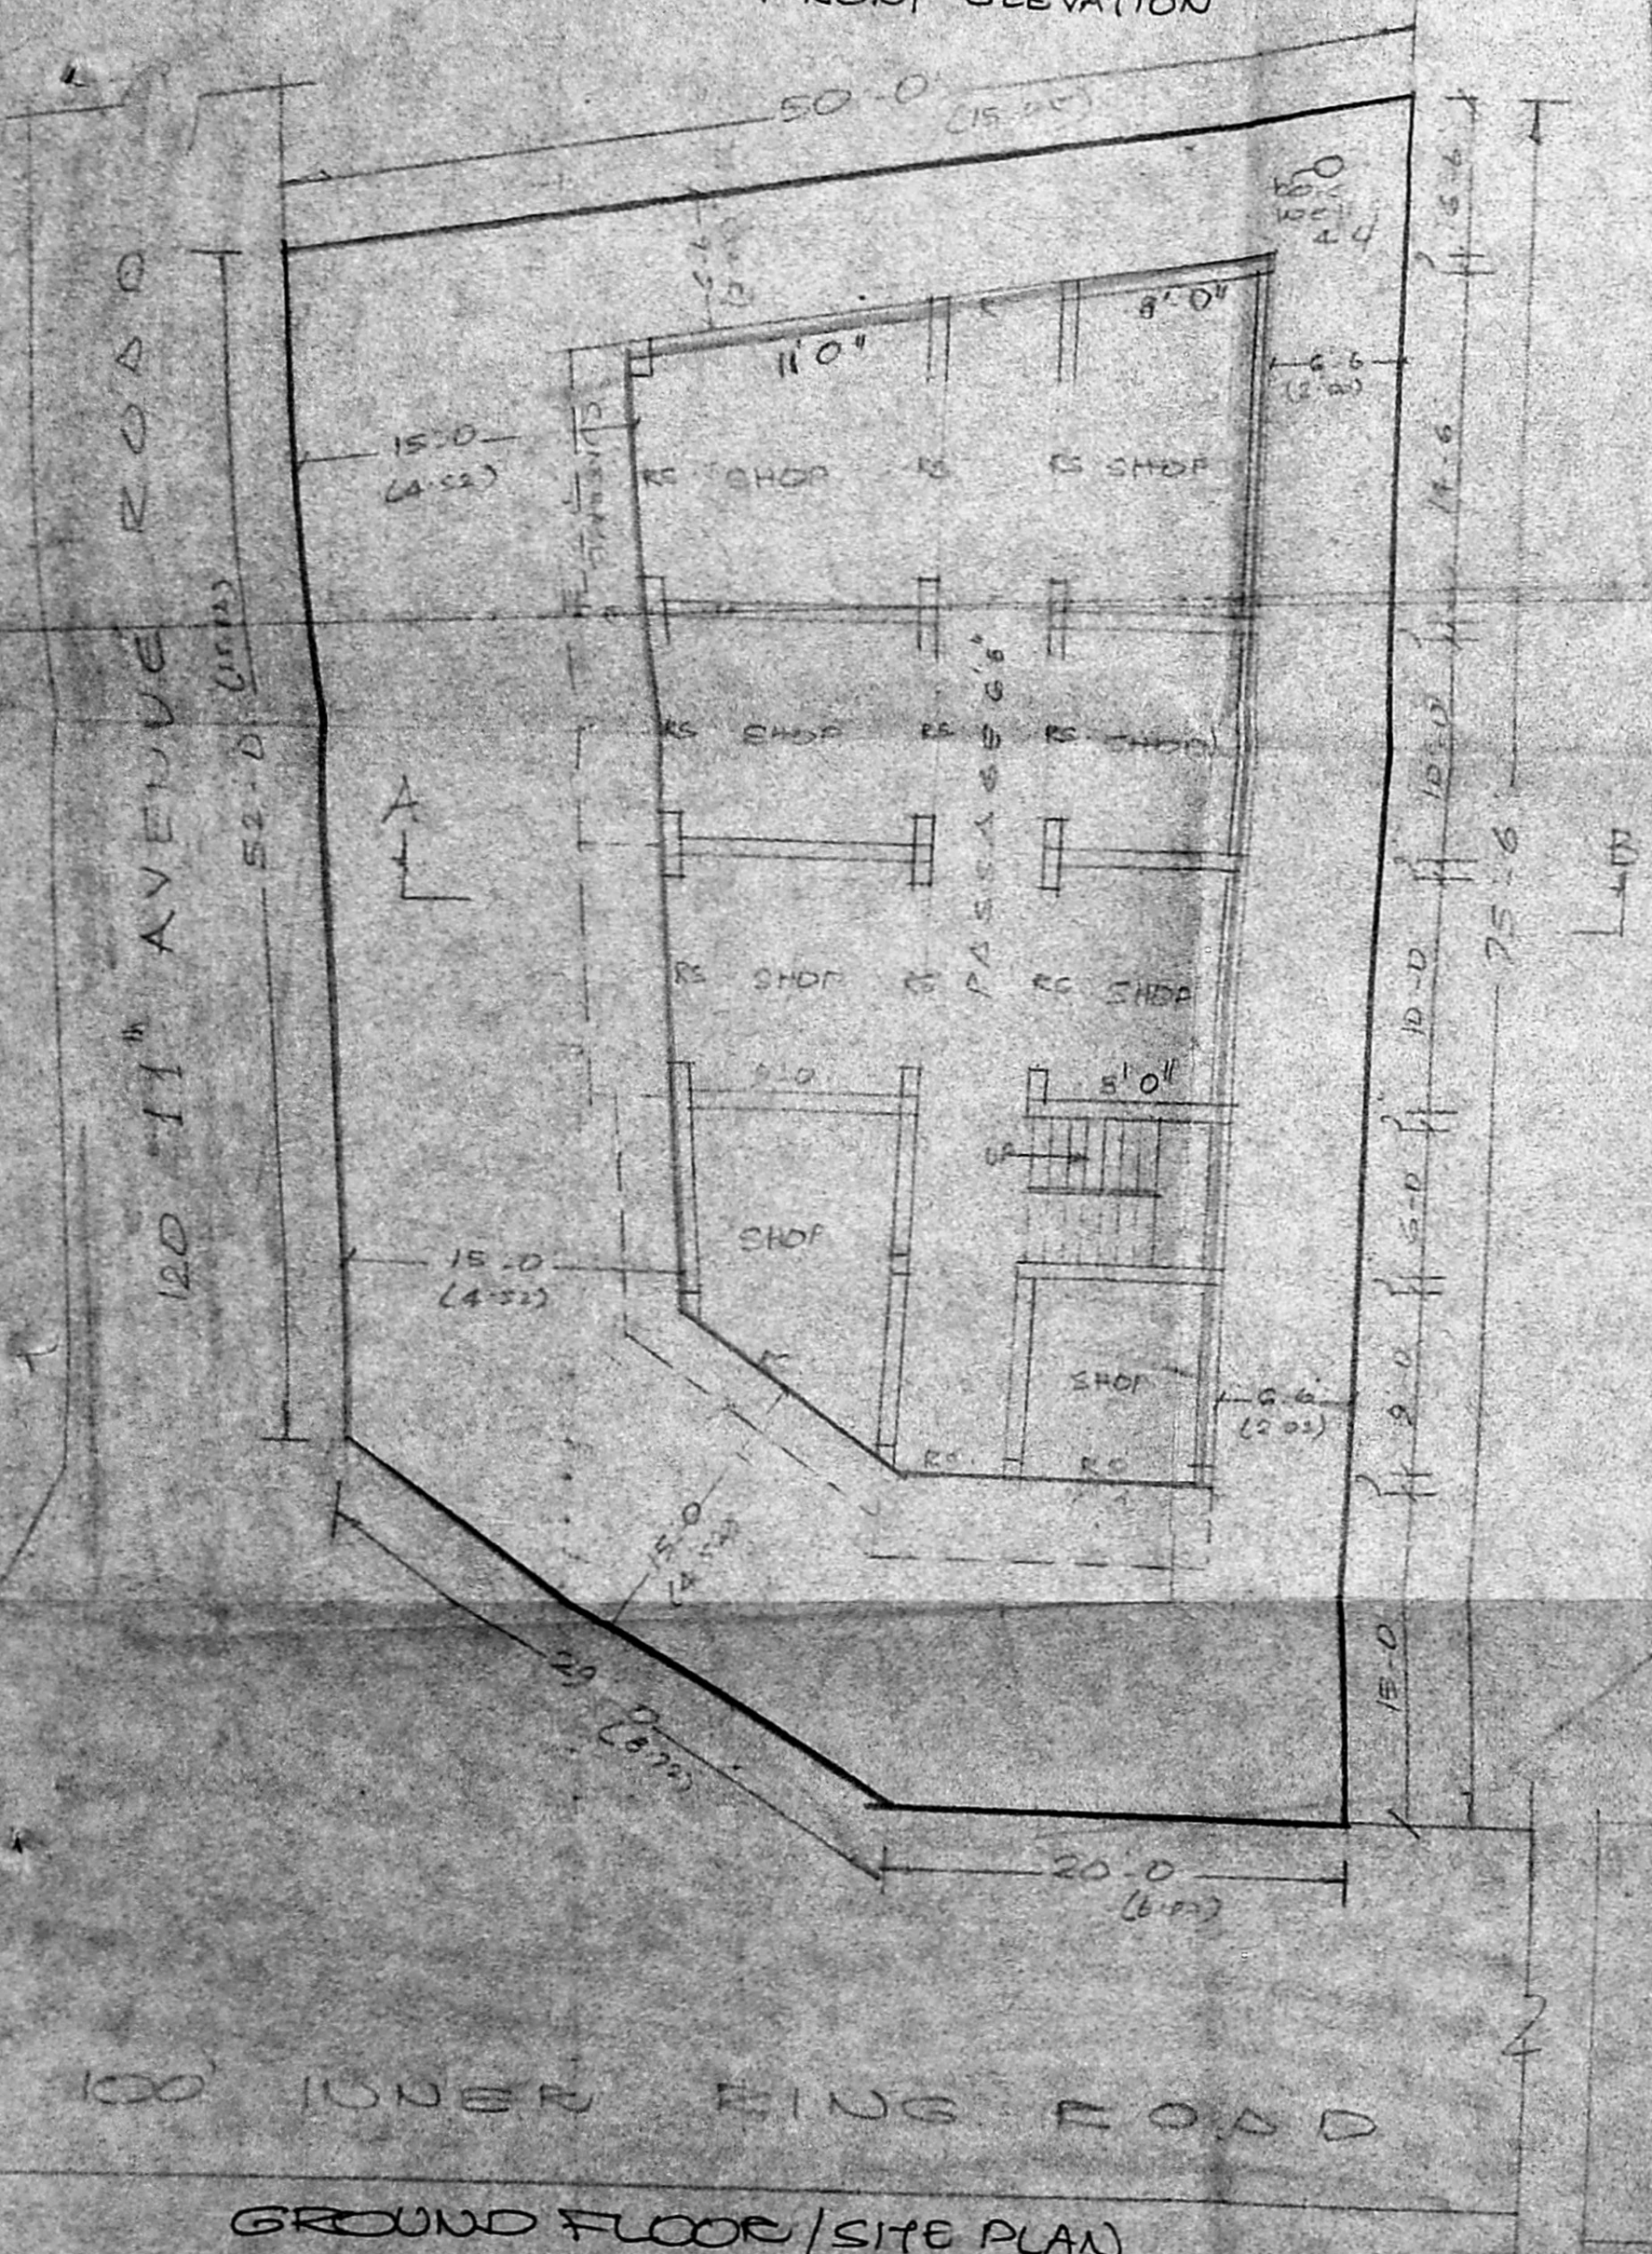

GROUND FLOOR/SITE PLAN

CANONER C. SURVYOR