

Plan Showing The Proposed Construction Of Residential Building In Plot No.79 At S.No: 104/2B MCN Nagar okkiamthoraiakkam, Village, Saidapet Taluk, Chengai M.G.R Dist.

Planning Permit No. A/1164/92
APPROVED
 SUBJECT TO THE CONDITIONS IN THIS OFFICE LETTER.
 No. A.1/1141/92 dt. 11-8-92
 FOR MEMBER SECRETARY
 MADRAS METROPOLITAN DEVELOPMENT AUTHORITY
 MADRAS - 600 005

S Elevation

Section On CD

SCALE 1CM = 100CM 31CM = 200CM

JOINERY	SIZE	QTY
D DOOR	3'-7" x 7'-0"	106 X 210
D ₁ DOOR	3'-0" x 7'-0"	91 X 210
D ₂ DOOR	2'-6" x 7'-0"	76 X 199
WINDOW		
W WINDOW	5'-0" x 4'-6"	152 X 137
W ₁ - DO -	3'-6" x 4'-6"	106 X 137
FW WINDOW	6'-0" x 6'-0"	183 X 183
V VENTILATOR	2'-6" x 3'-0"	76 X 45


PREPARED BY PHONE 404048

COLOUR INDEX	STAIR CASE
PROPOSED	RISE 0'-7"
BOUNDARY	TREAD 0'-10"
ROAD	WIDTH 3'-0"



PLOT AREA	3540.625 SQ. FT	329.05 SQ. M
PLINTH AREA	1270.75 SQ. FT	118.09 SQ. M

C. Manohara
 LICENSED SURVEYOR
 (ALANLUR MUNICIPALITY)
 Head Office | Resi. Phone:
Gowri Enterprises
 5/132 MANI NEGALAI STREET
 VANDALUR, (CHENNAI EXTENSION)
 MADRAS - 600 048


LINCENCED SURVEYOR
 OWNER

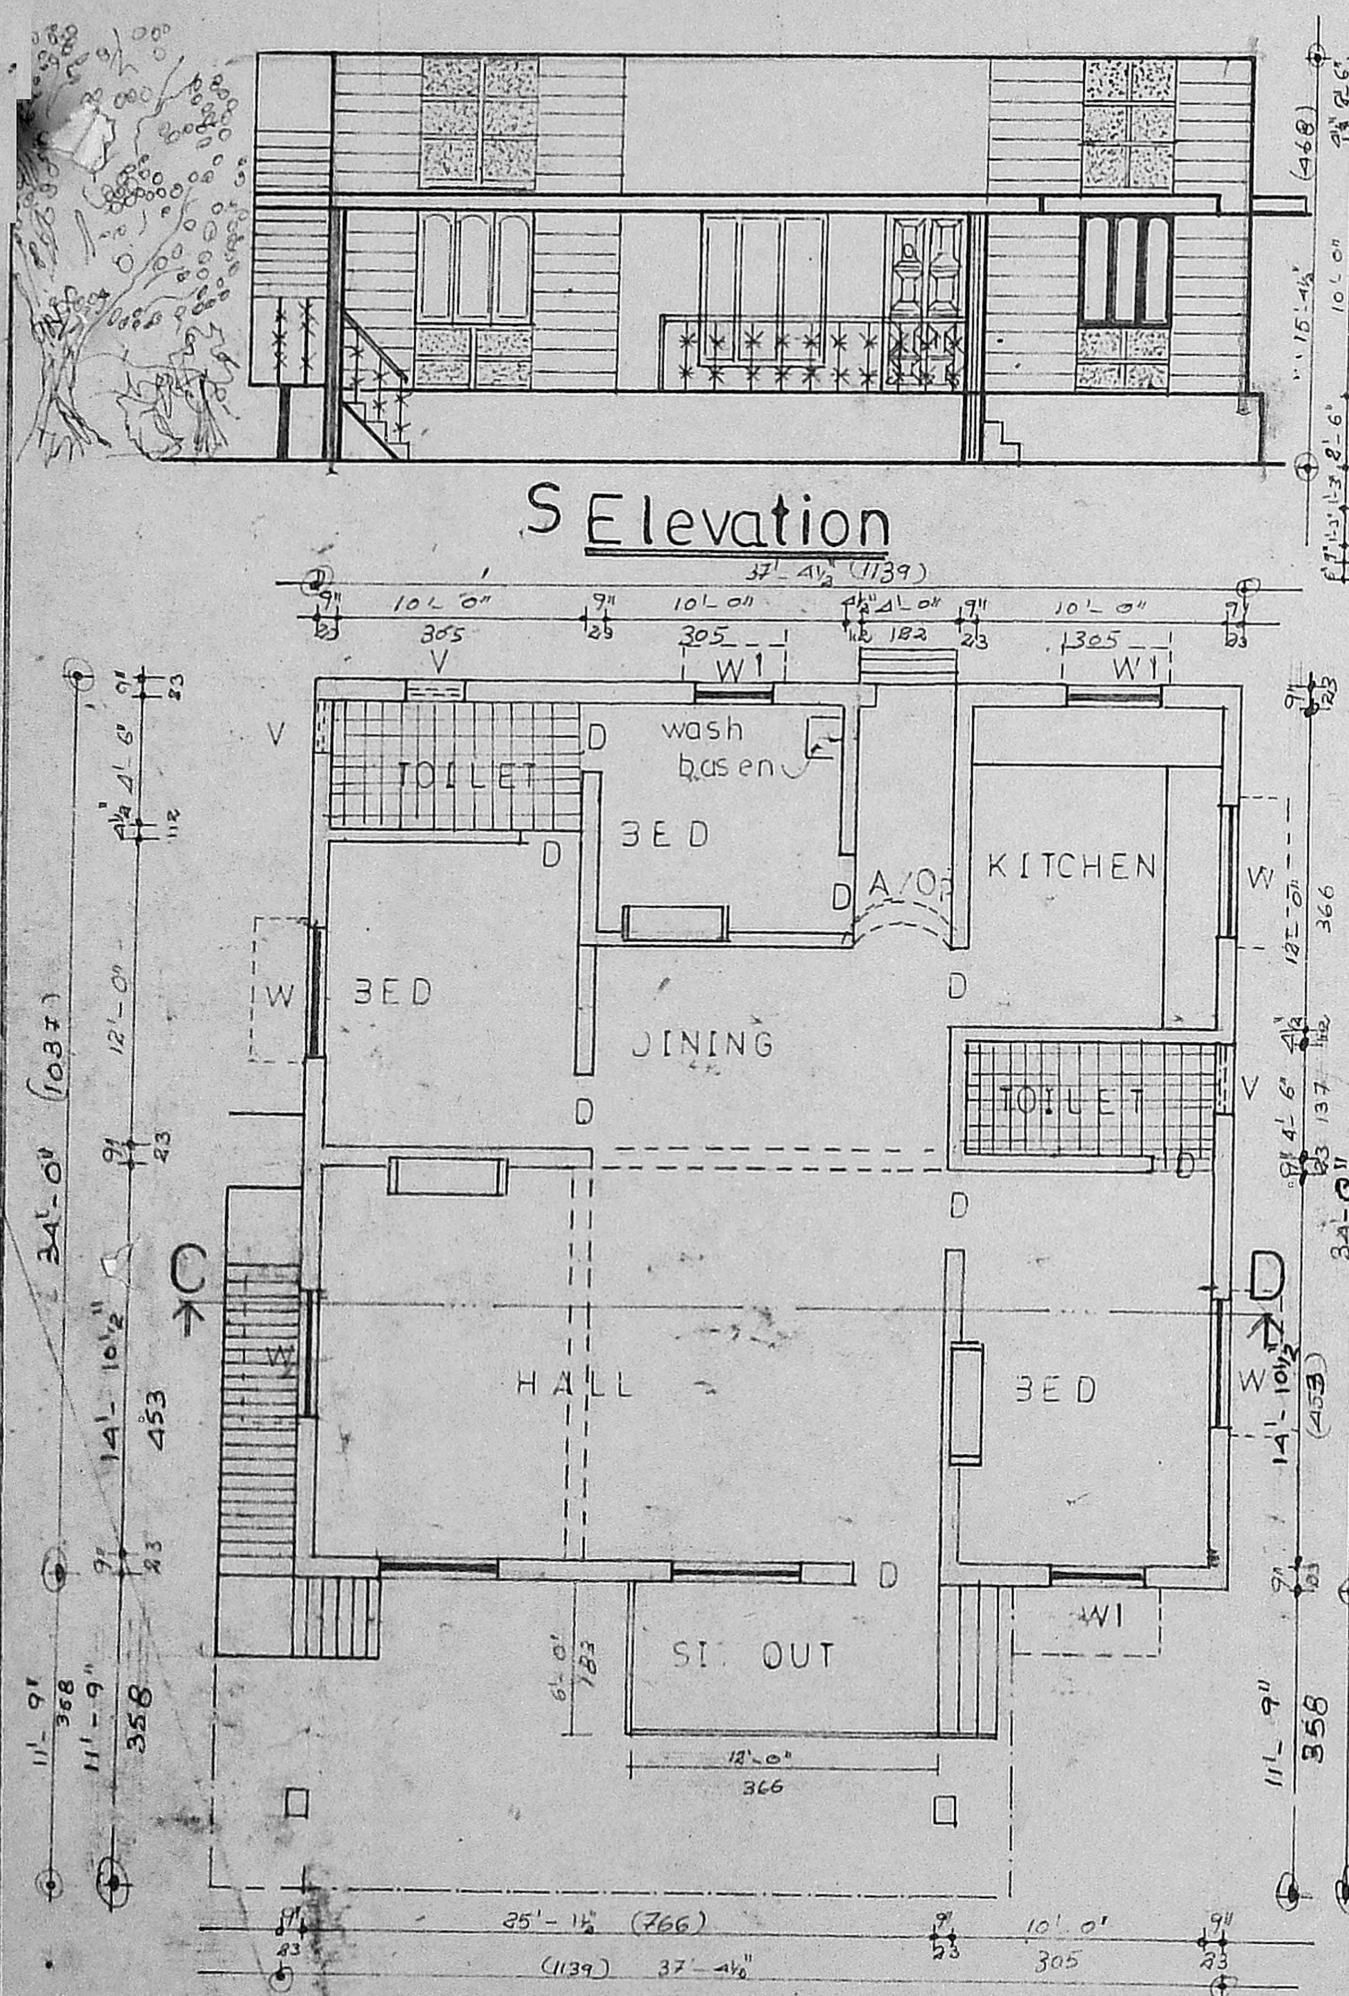


Plan

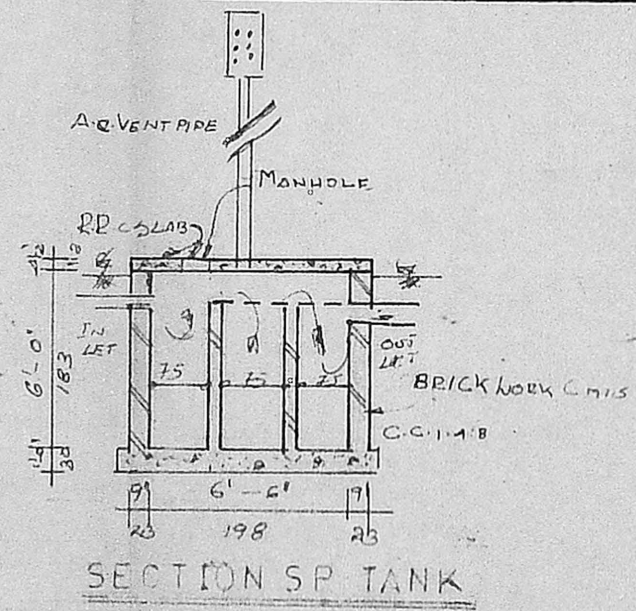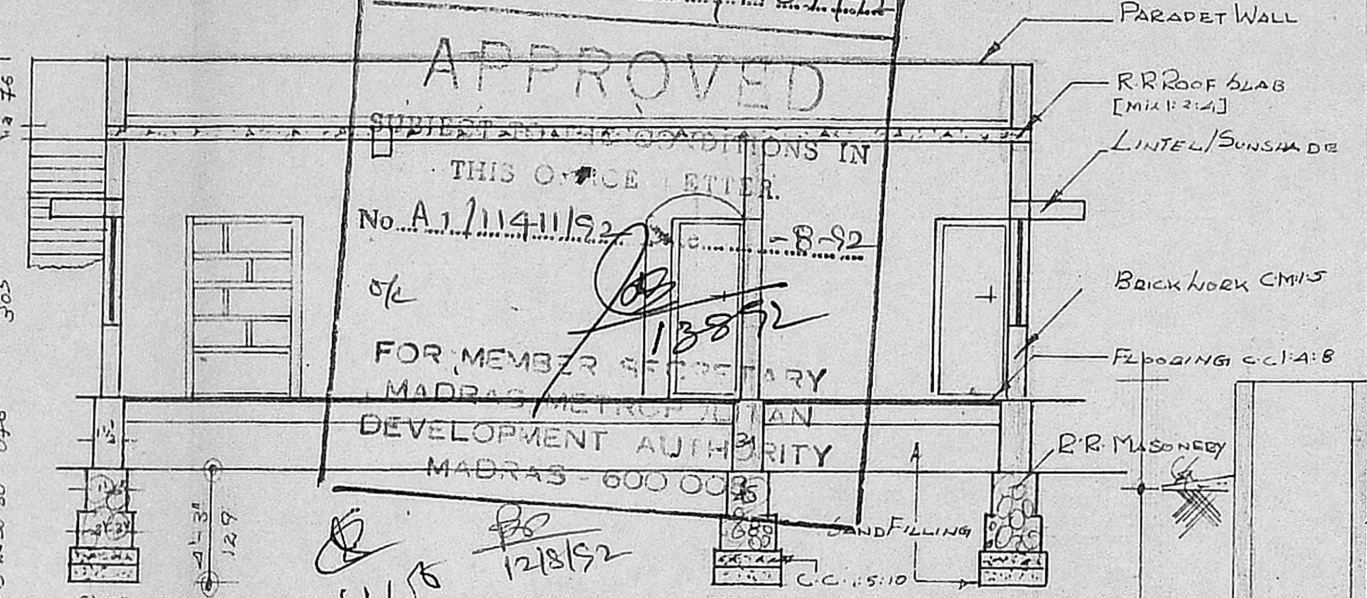

SECTION SP TANK

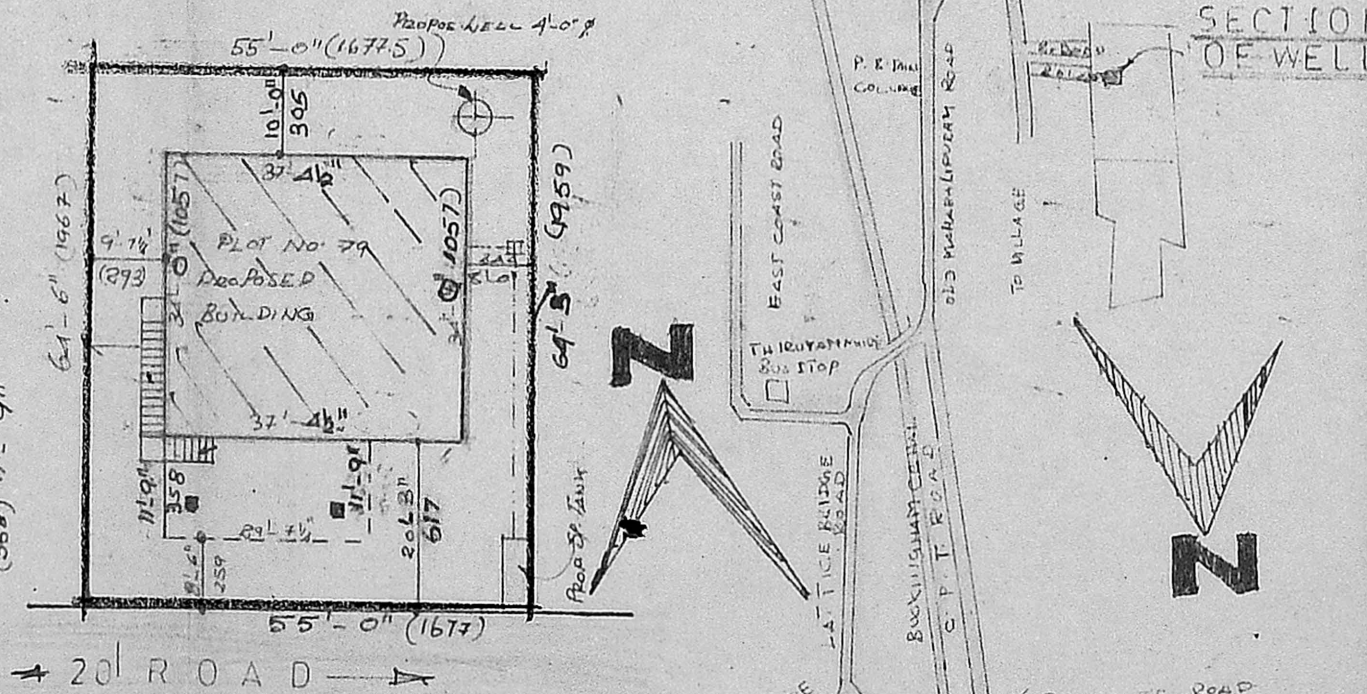

Site Plan

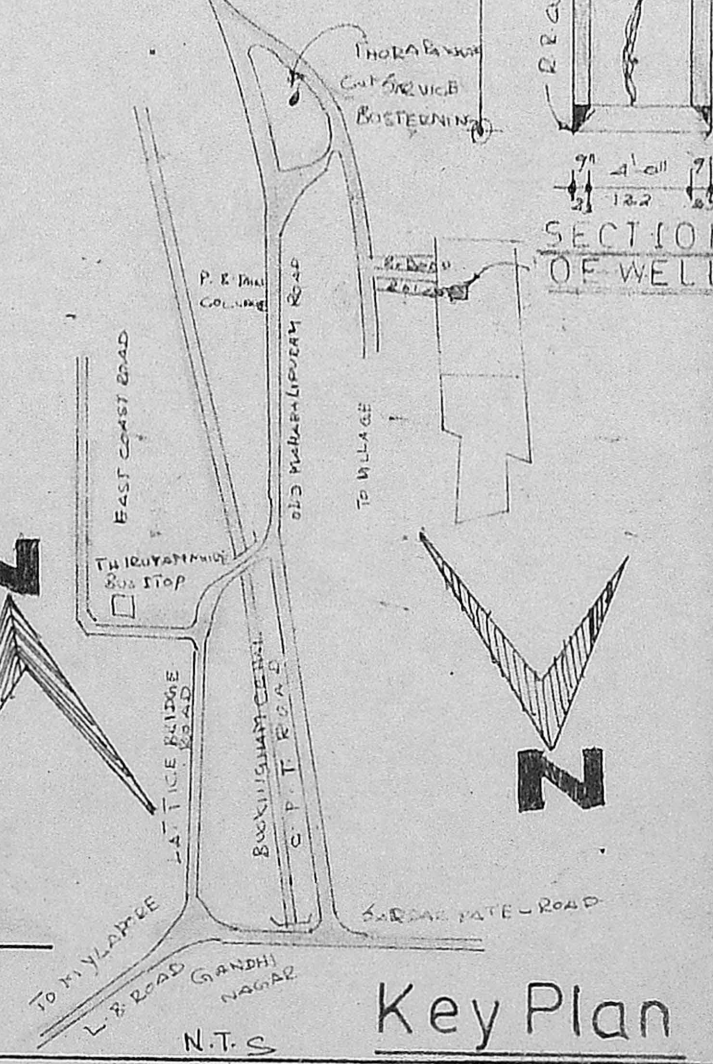

Key Plan

SCALE 1:200