



FRONT ELEVATION

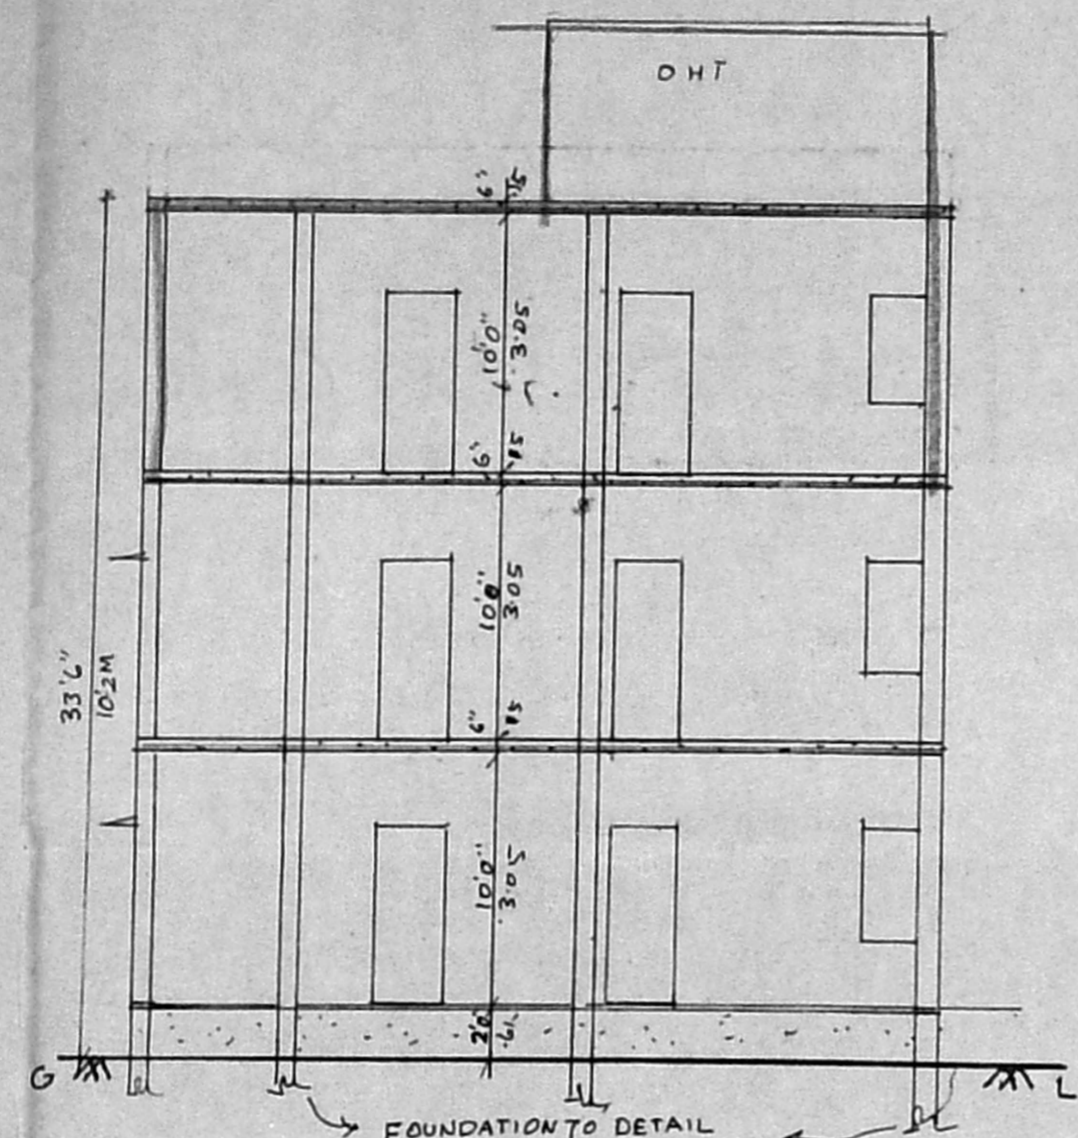


SECTION ON 'AA'

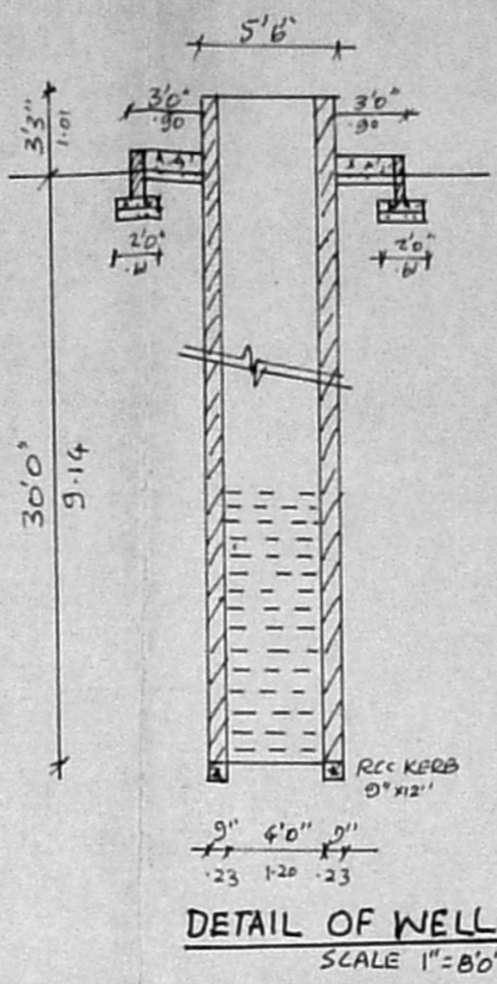

DETAIL OF WELL

COMPOUND WALL-DETAIL

FOUNDATION DETAIL

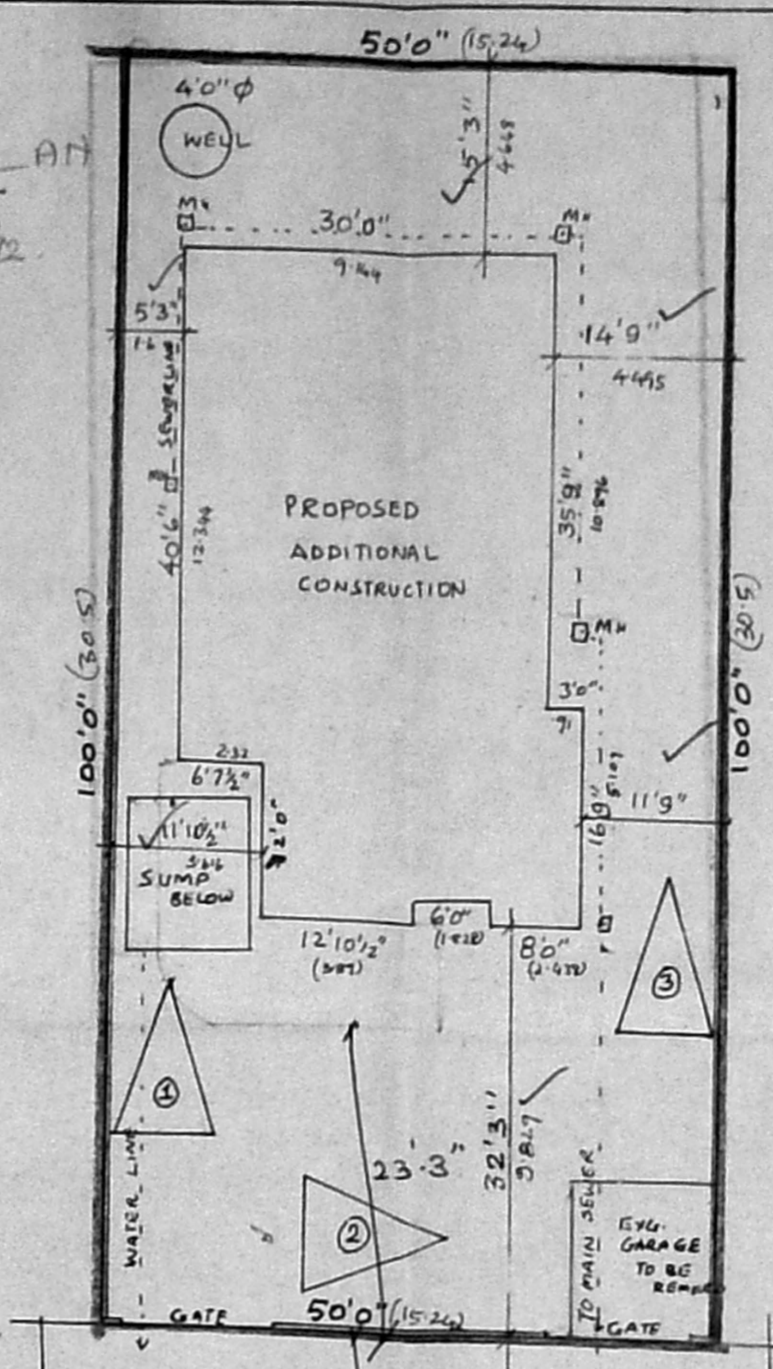

SITE PLAN

G+1 added
 becomes
 good plan enclosed

Inspected on 4/16
 S
 4/16

SPECIFICATION
 FOUNDATION CONCRETE IN PCC 1:4:8 WITH 1/2" BROKEN JELLY
 CC 1:2:4 FOR ALL RCC WORKS WITH BROKEN GRANITE JELLY
 9" THICK BRICK WORK IN CM 1:5 AND 4 1/2" TH. BW IN CM 1:4
 PLASTERING THE CEILING AND EXPOSED CONCRETE SURFACE IN CM 1:3
 WEATHERING COURSES IN BRICK JELLY L.C. 3" AVERAGE THICK WITH
 ONE COURSE OF FLAT TILES IN CM 1:3
 FLOORING WITH HYDRAULIC PRESSED TILES SET IN CM 1:4 AND SKIRT 5"
 PAINTING THE WALLS WITH 2 COATS OF W.P. CEMENT PAINT, OVER ONE
 COAT OF PRIMER
 THE OVER HEAD TANK IS HERMETICALLY SEALED

JOINERIES

D	TEAK WOOD	PANELLED	DOOR	3'3" x 7'0"
D ₁	"	"	DOOR	3'0" x 7'0"
D ₂	"	"	DOOR	2'6" x 7'0"
W	TEAKWOOD	GLAZED	WINDOW	6'0" x 4'6"
W ₁	"	"	WINDOW	4'0" x 4'6"
W ₂	"	"	WINDOW	2'0" x 4'6"
V	VENTILATOR			4' x 2'4"
V ₁	VENTILATOR			2' x 2'4"
J	JOLLY			6'0" x 6'0"

AREA PARTICULARS

TOTAL	EXTENT	5000 Sq. Ft.	464.5 m ²
GROUND FLOOR		1513 Sq. Ft.	140.557 m ²
FIRST FLOOR		1758 Sq. Ft.	163.32 m ²
SECOND FLOOR		1110 Sq. Ft.	103.2 m ²




LEGEND

PROPOSAL	—
EXISTING	—
BOUNDARY	—
DEMOLITION	—
ROAD	—

PLAN SHOWING THE PROPOSED ADDITION TO THE EXISTING BUILDING IN S.N. 228/2 PART, 229 PART OF VIRUGAMBAKKAM VILLAGE TNHB SCHEME. AT PLOT NO. 774. MUNUSWAMI SALAI, K.K. NAGAR. MS. 78 EARLIER SANCTION NO. VICE MC/PPA/40/83 M.B.A/534/83 dt. 17.4.83
 SCALE 1"=8'0" OR 1:100

OWNER'S SIGNATURE
 S. R. Selvi

LICENSED SURVEYOR
 S. Durai Pandian
 B.E., A.M.T.E., P.L.L. Arch.
 Chartered Engineer, Valuer, Industrial Consultant
 Reg. 1721 Architect, Town & Country
 Licensed Surveyor, Corporation
 14, Sri Veiyak, P.O. No. 10000
 Kilpauk Garden Colony East,
 MADRAS - 600 010.

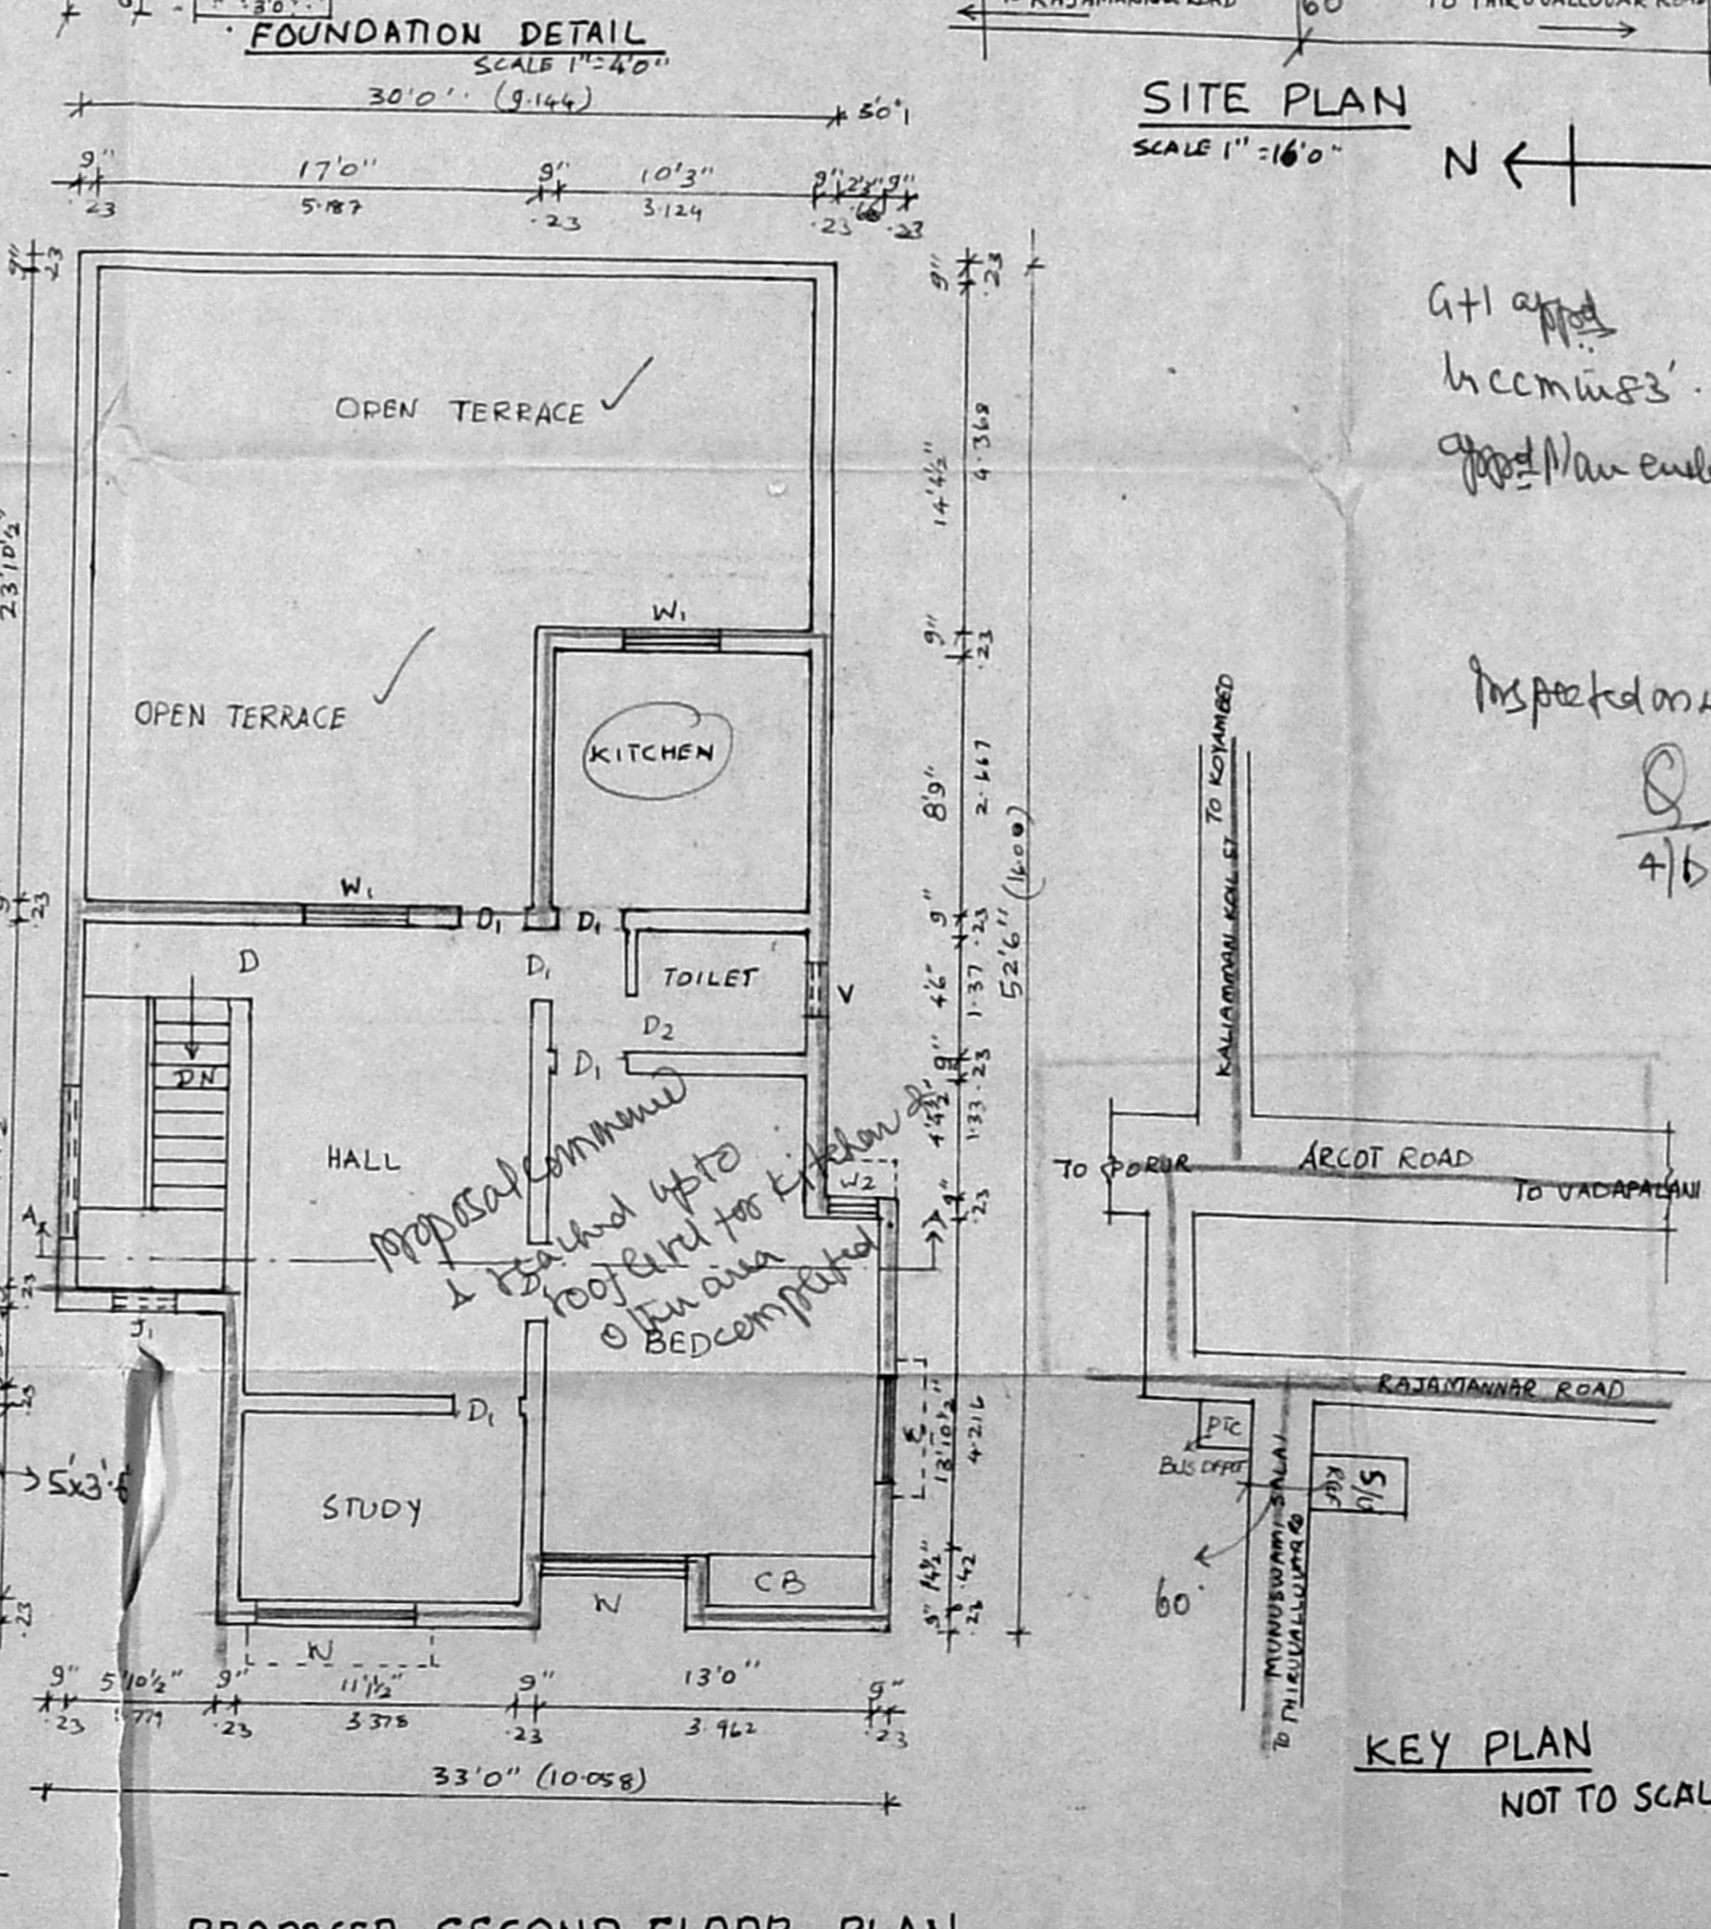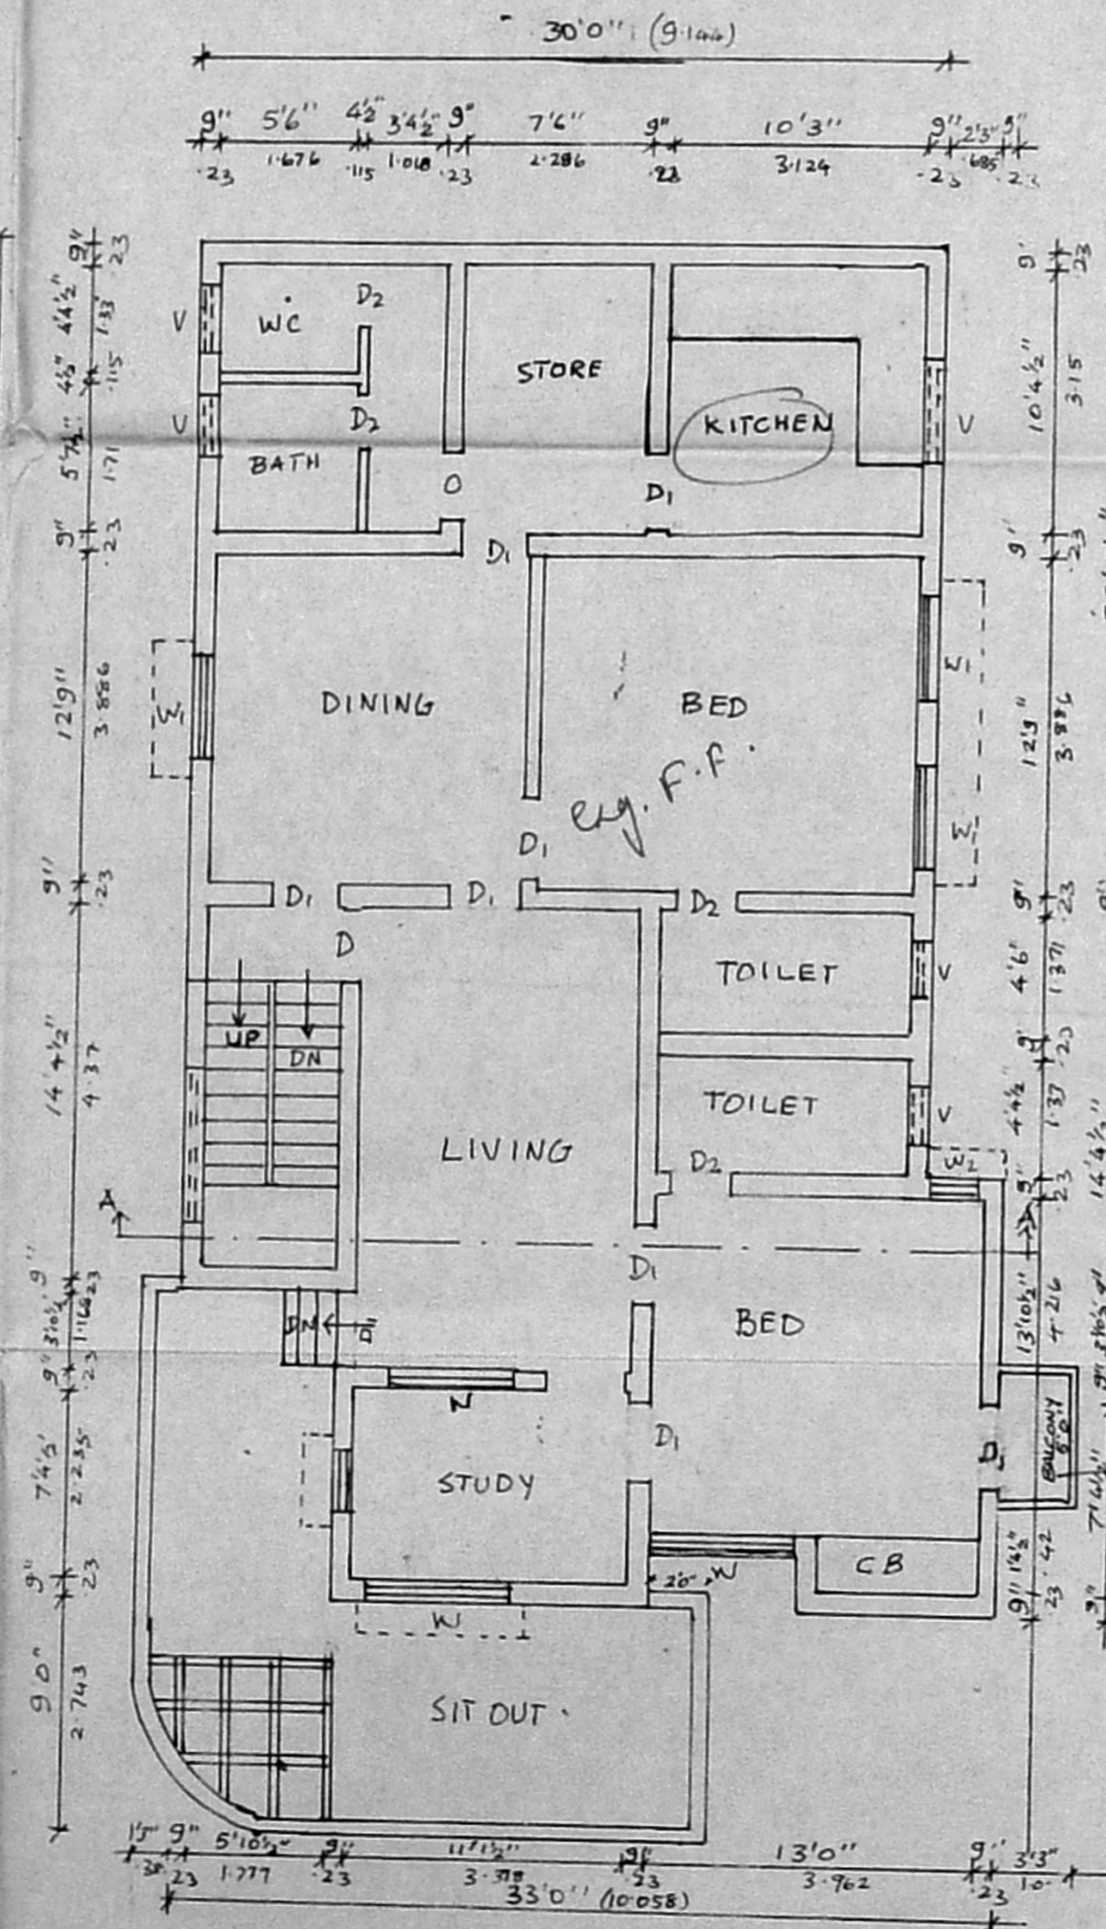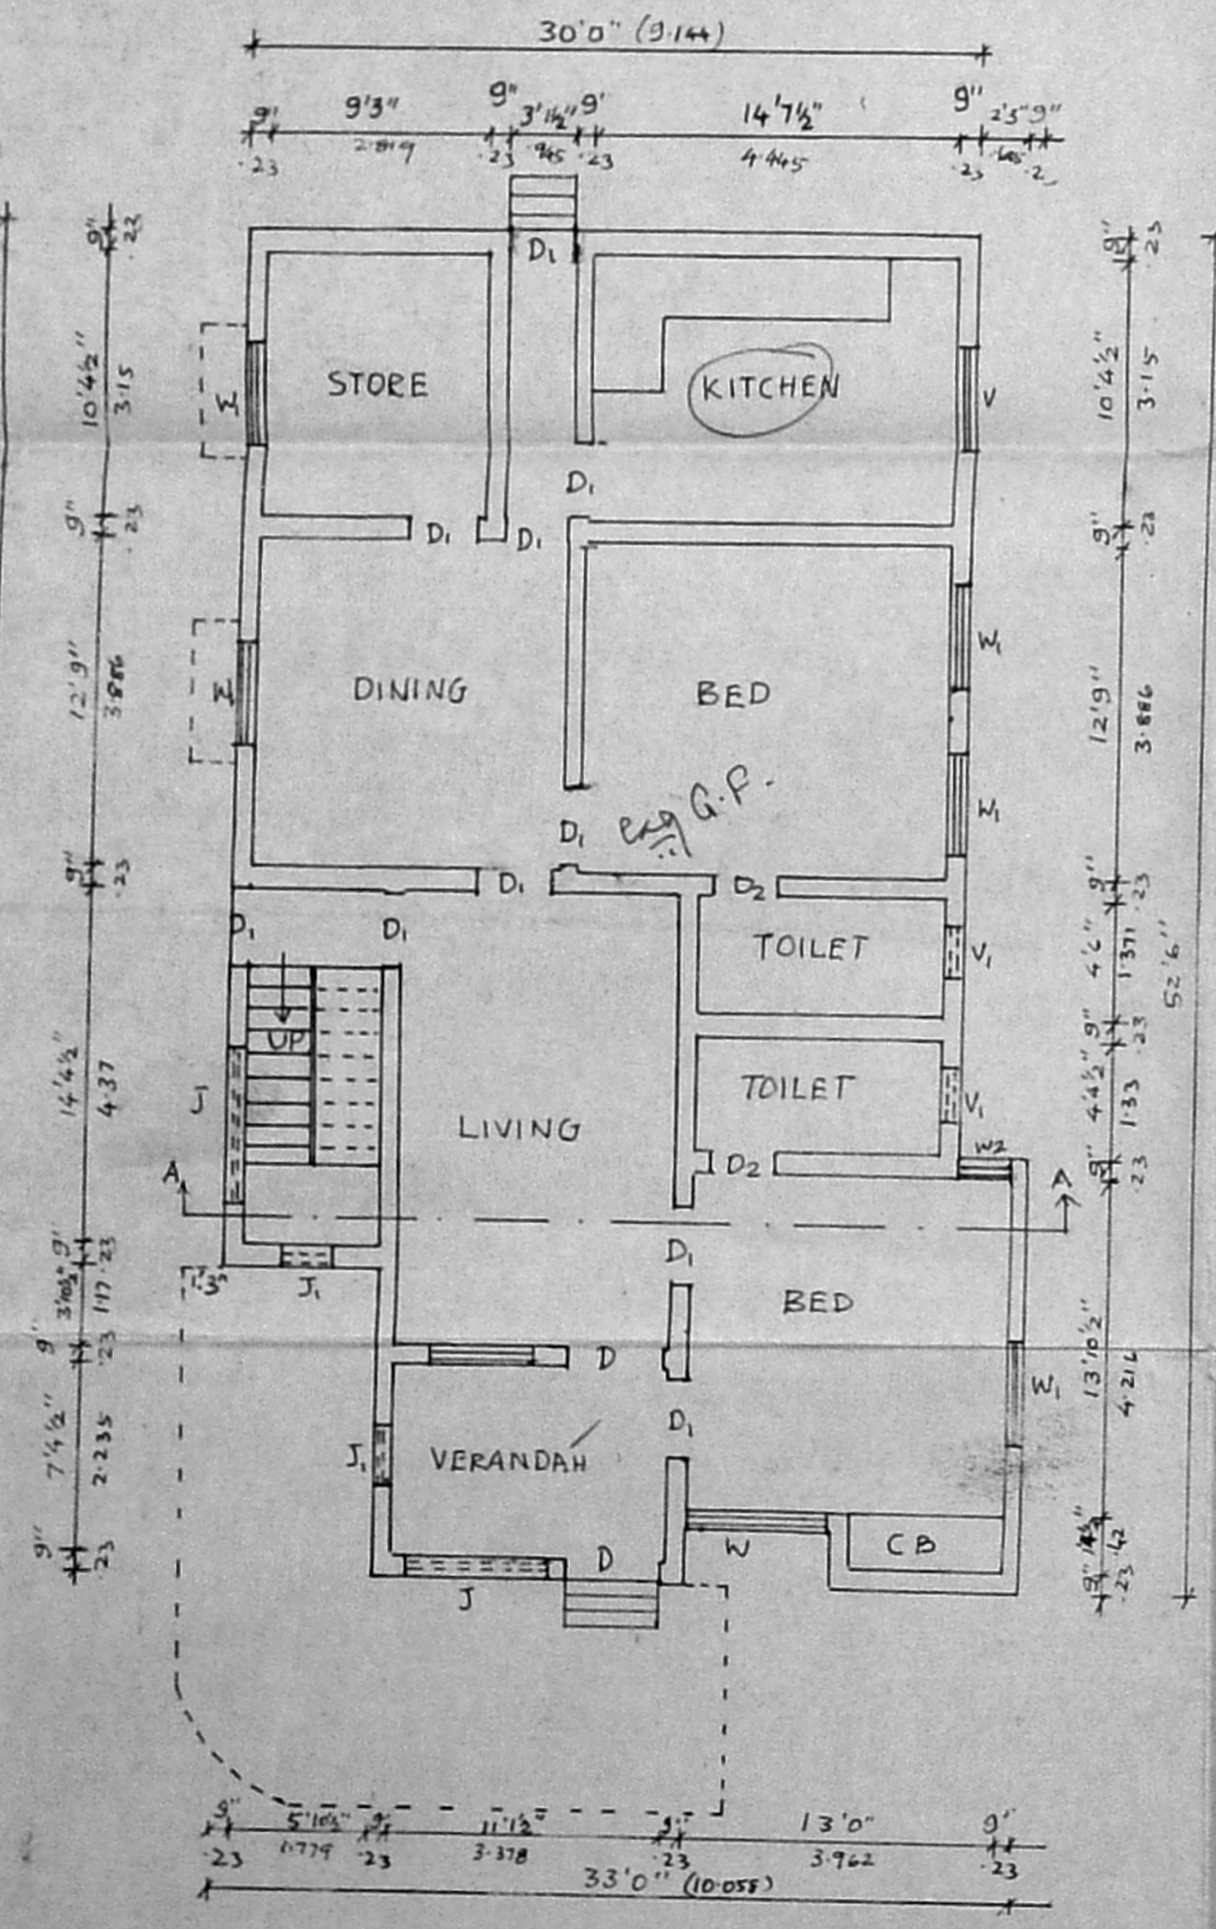

KEY PLAN NOT TO SCALE