



ELEVATION

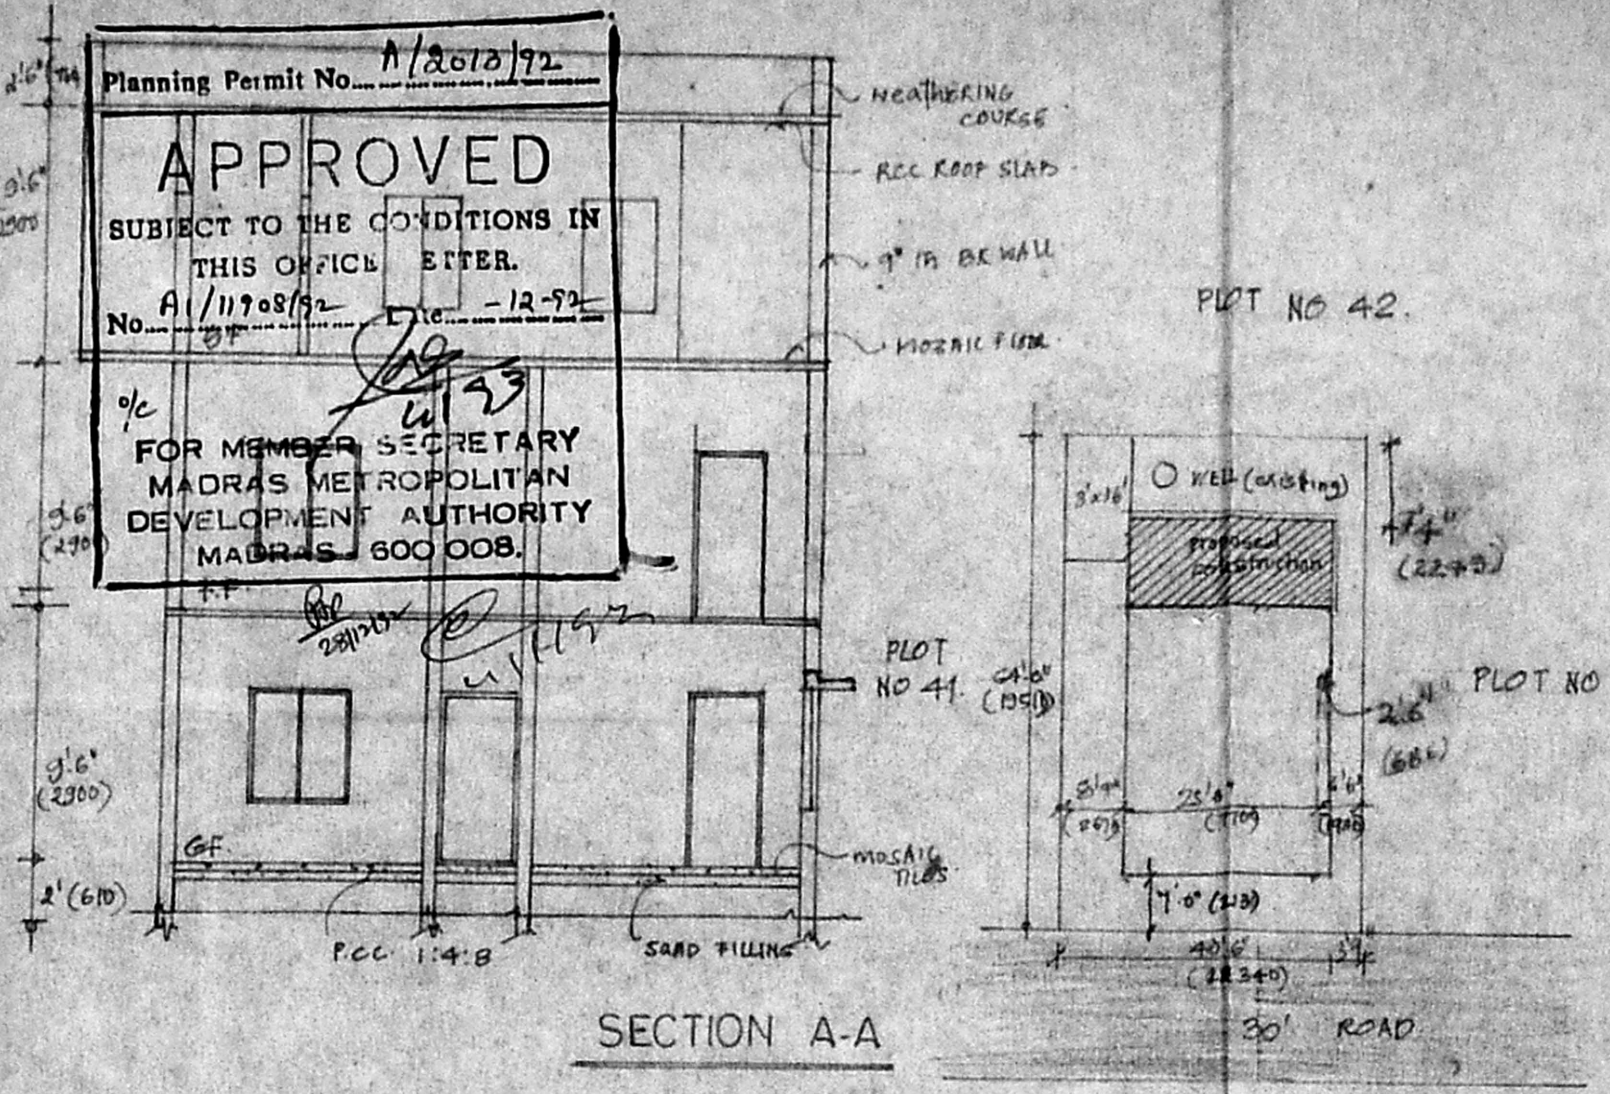


SECTION A-A

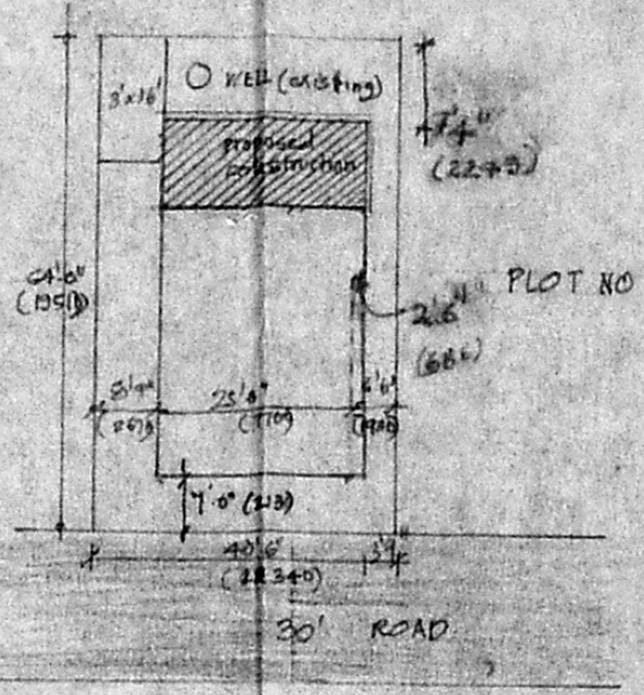

SITE PLAN


SCALE (1:800)  
(1:200)

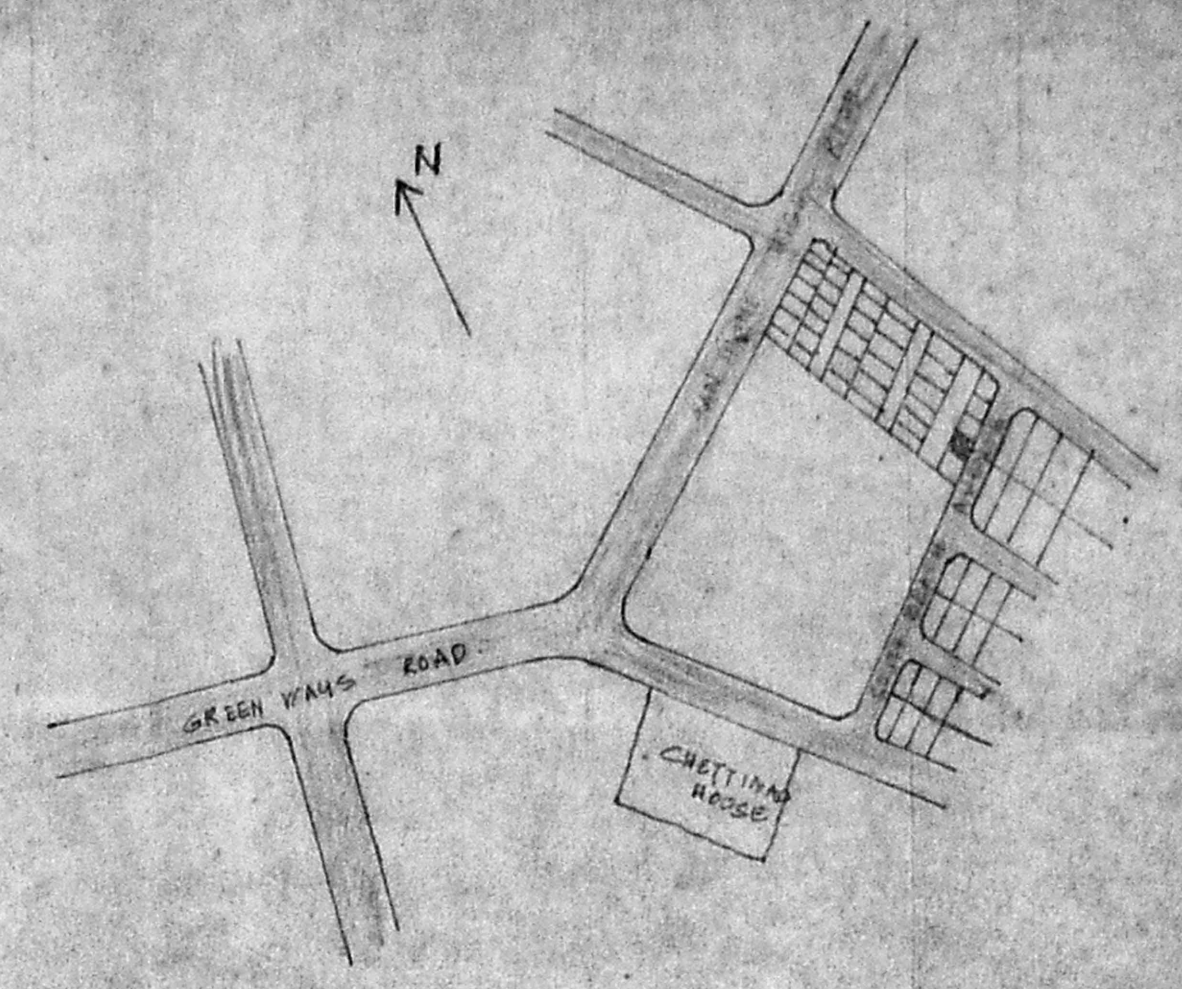


KEY PLAN

(NOT TO SCALE)


REVISED PLAN dt 29-7-92  
A/11908/52

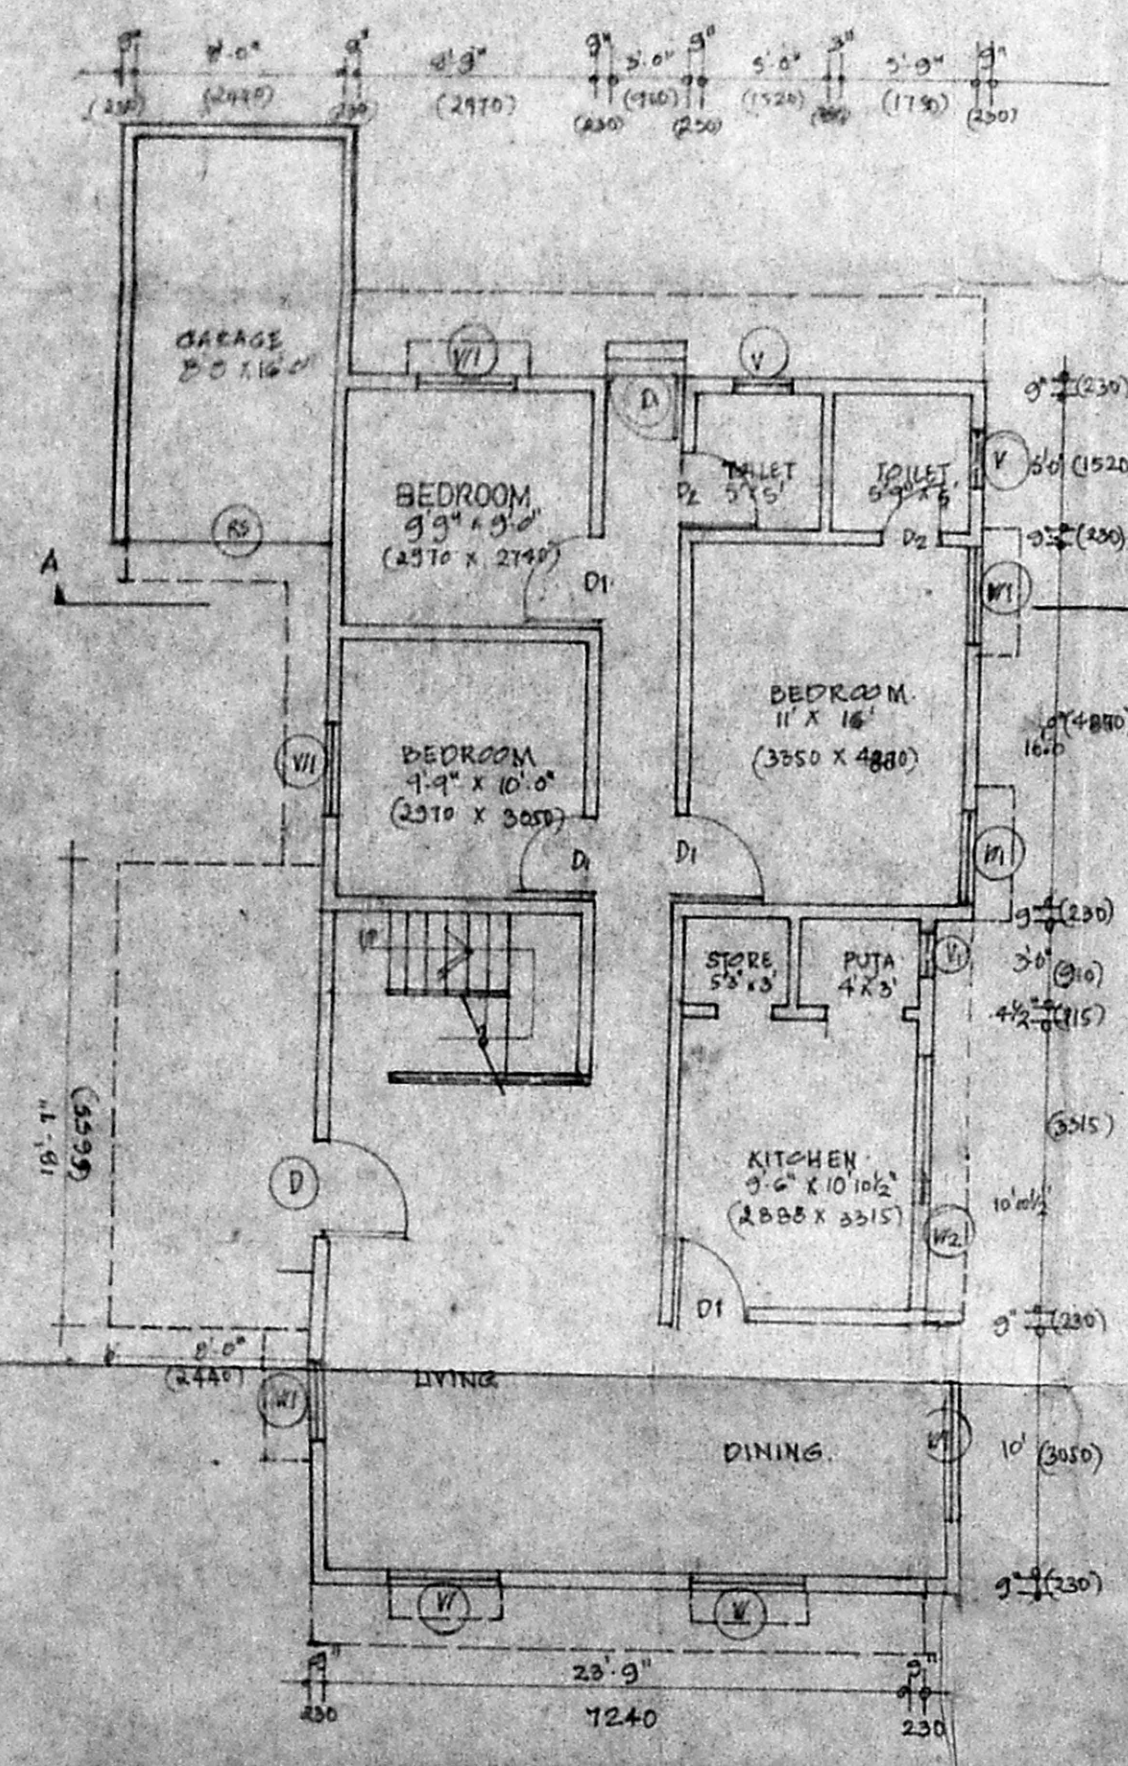

EXISTING GROUND FLOOR PLAN

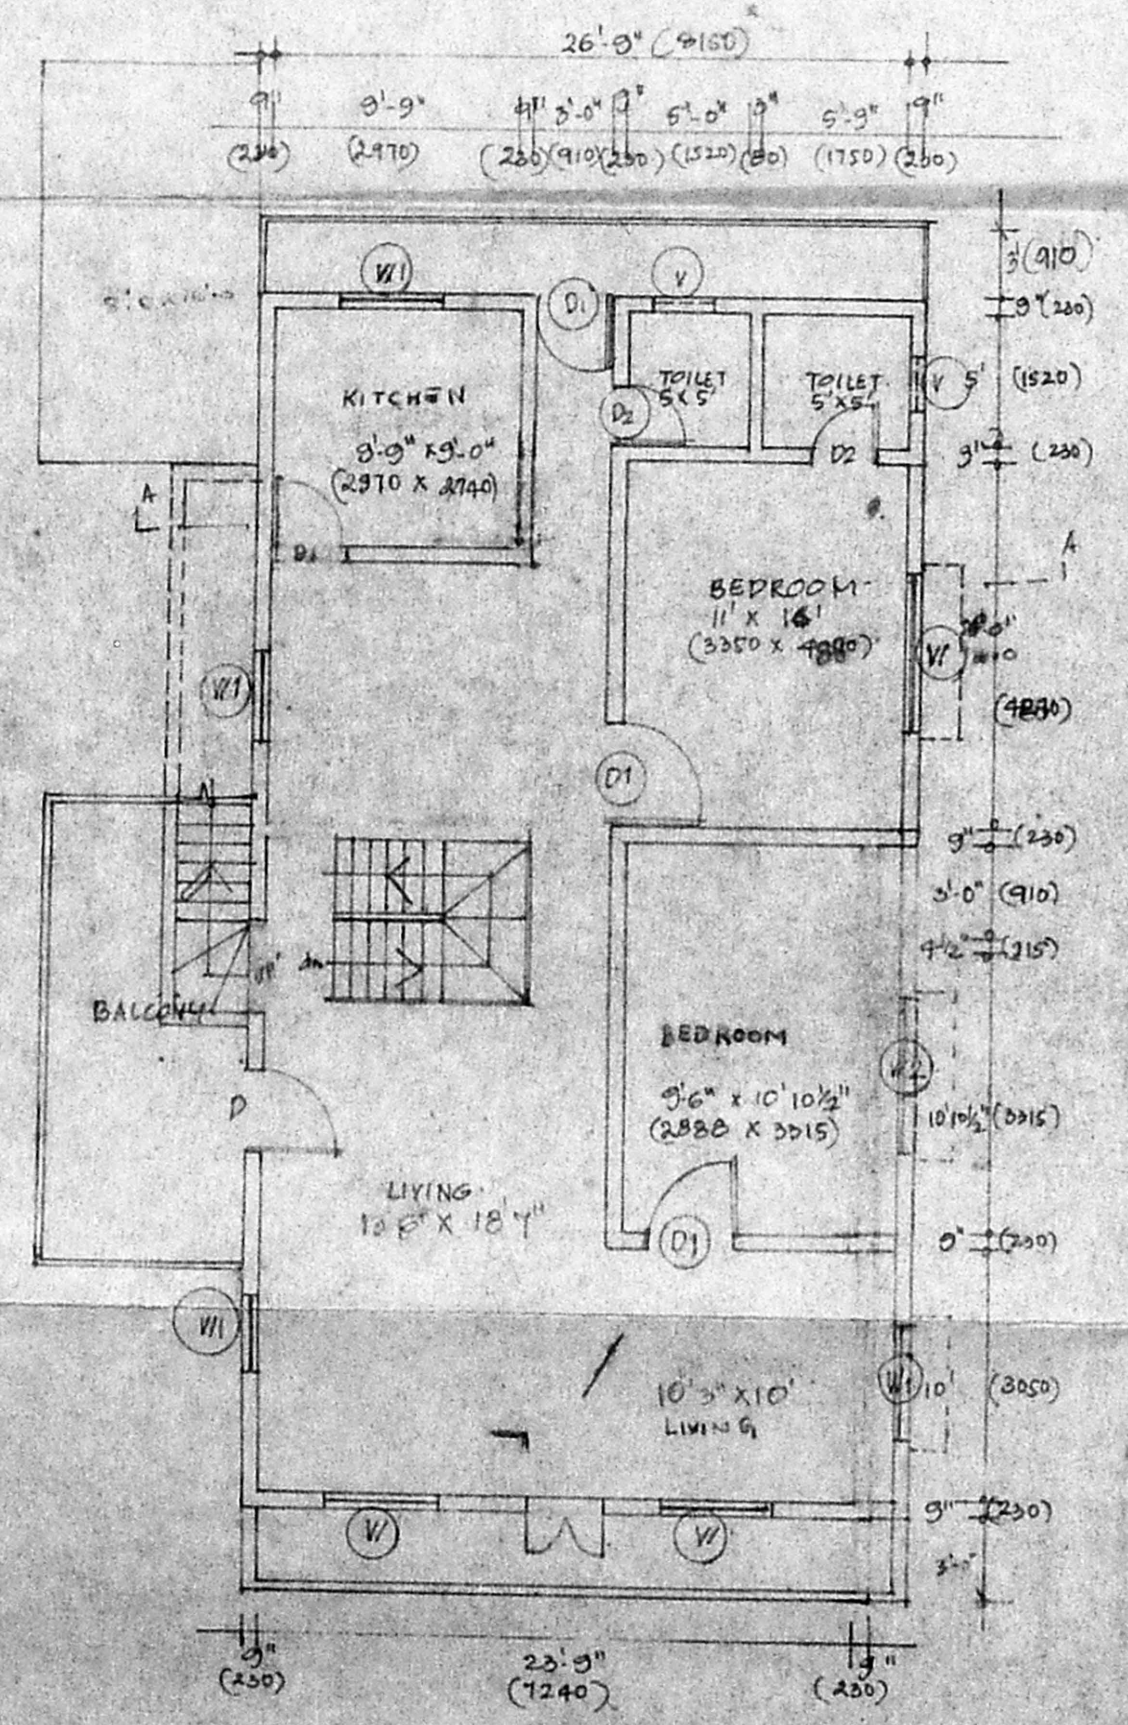

EXISTING FIRST FLOOR PLAN

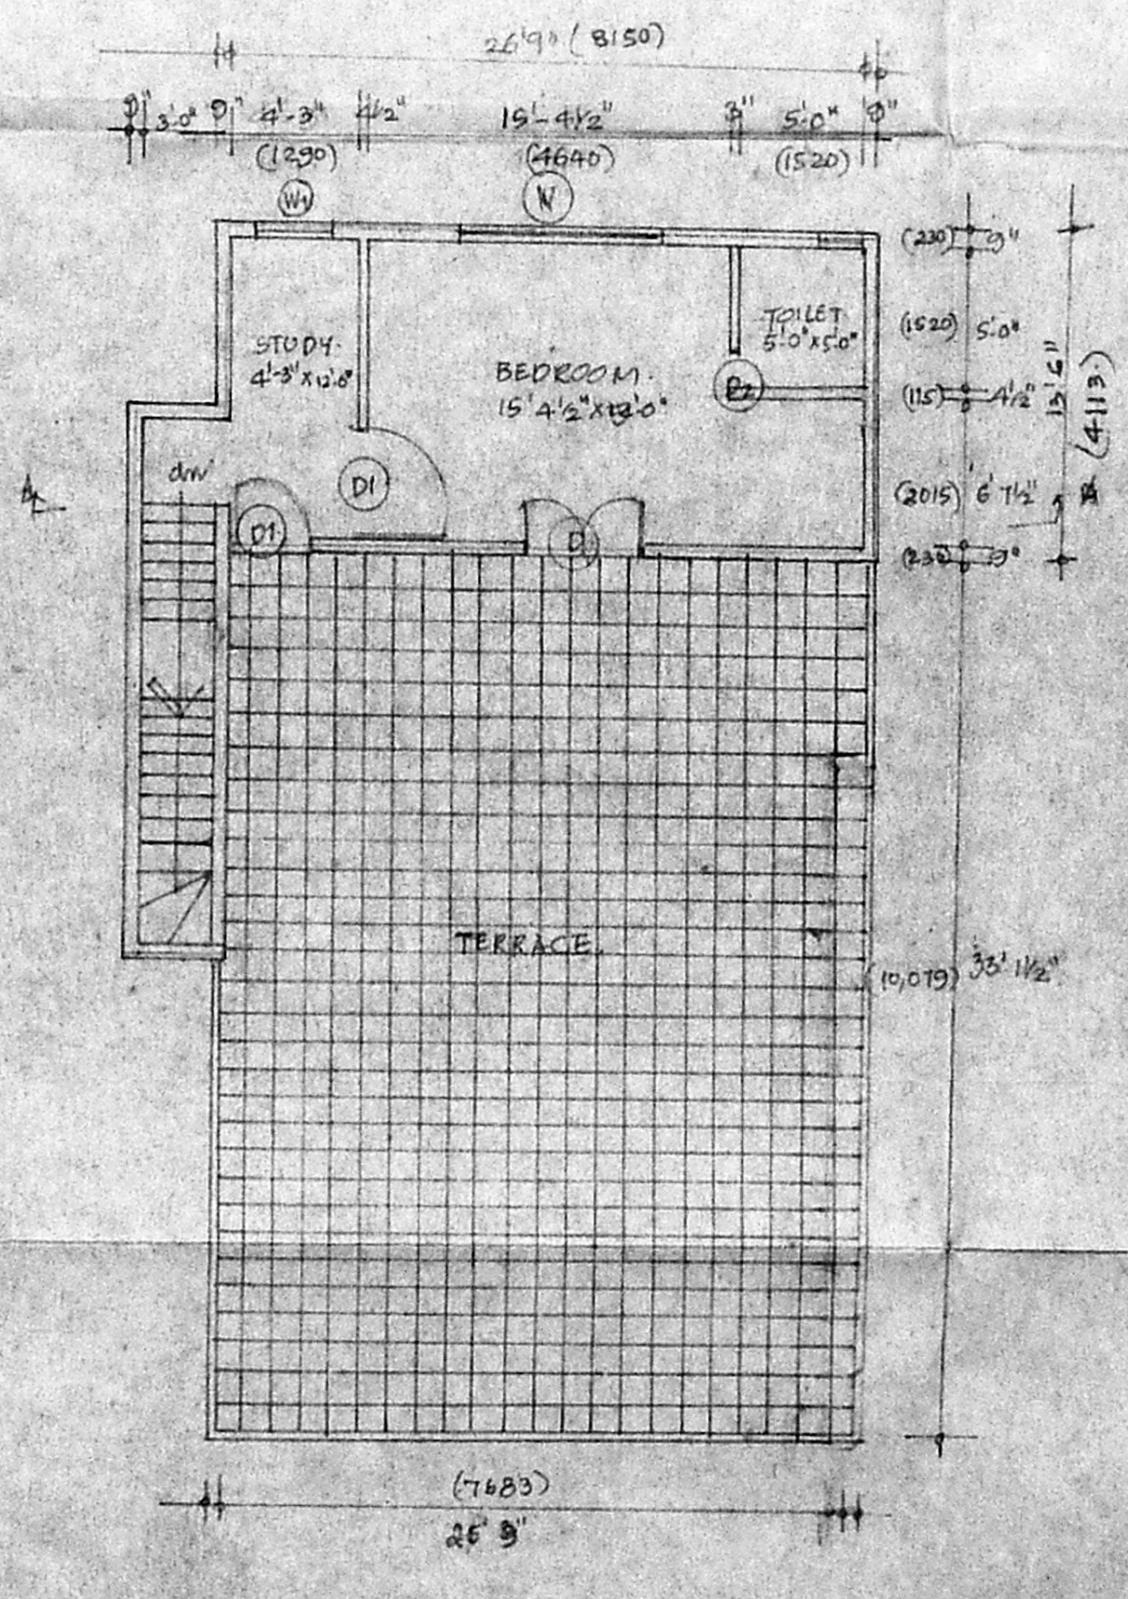

PROPOSED SECOND FLOOR PLAN

AREA STATEMENT  
GROUND FLOOR - 1400 SFT (130.50M)  
FIRST FLOOR - 260 SFT (117.50M)  
SECOND FLOOR - 332.43 SFT (30.875M)  
TOTAL PLOT AREA - 2592 SFT (240.50M)

LEGEND  
W - 5'-0" x 4'-6" TW WINDOW  
W1 - 2'-0" x 4'-6" " "  
D1 - 3'-6" x 7'-0" TW PANEL DOOR  
D2 - 2'-6" x 7'-0" " "

PROPOSED ADDITION TO  
RESIDENTIAL BUILDING AT  
PLOT NO 40 BLOCK NO 94  
R S NO 4285 TO 4288 MRC NAGAR  
SOUTH BEACH ROAD  
R.A. PURAM, MADRAS - 600028

SCALE: 1:800  
DATE: 18-10-92

owner  
Nataraj  
S. NATARAJ, M.A.R.C.H.  
Architect, Licensed Surveyor  
Class-I, No. 155  
M.C.P. EAMASWAMY ROAD  
MADRAS-16, PH. 437445