



ELEVATION


Planning Permit No. A/1842/92  
**APPROVED**  
 SUBJECT TO THE CONDITIONS IN THIS OFFICE LETTER  
 No. A/12572/92 L. No. - 11-92  
 SECRETARY  
 MADRAS METROPOLITAN DEVELOPMENT AUTHORITY  
 MADRAS 600 008

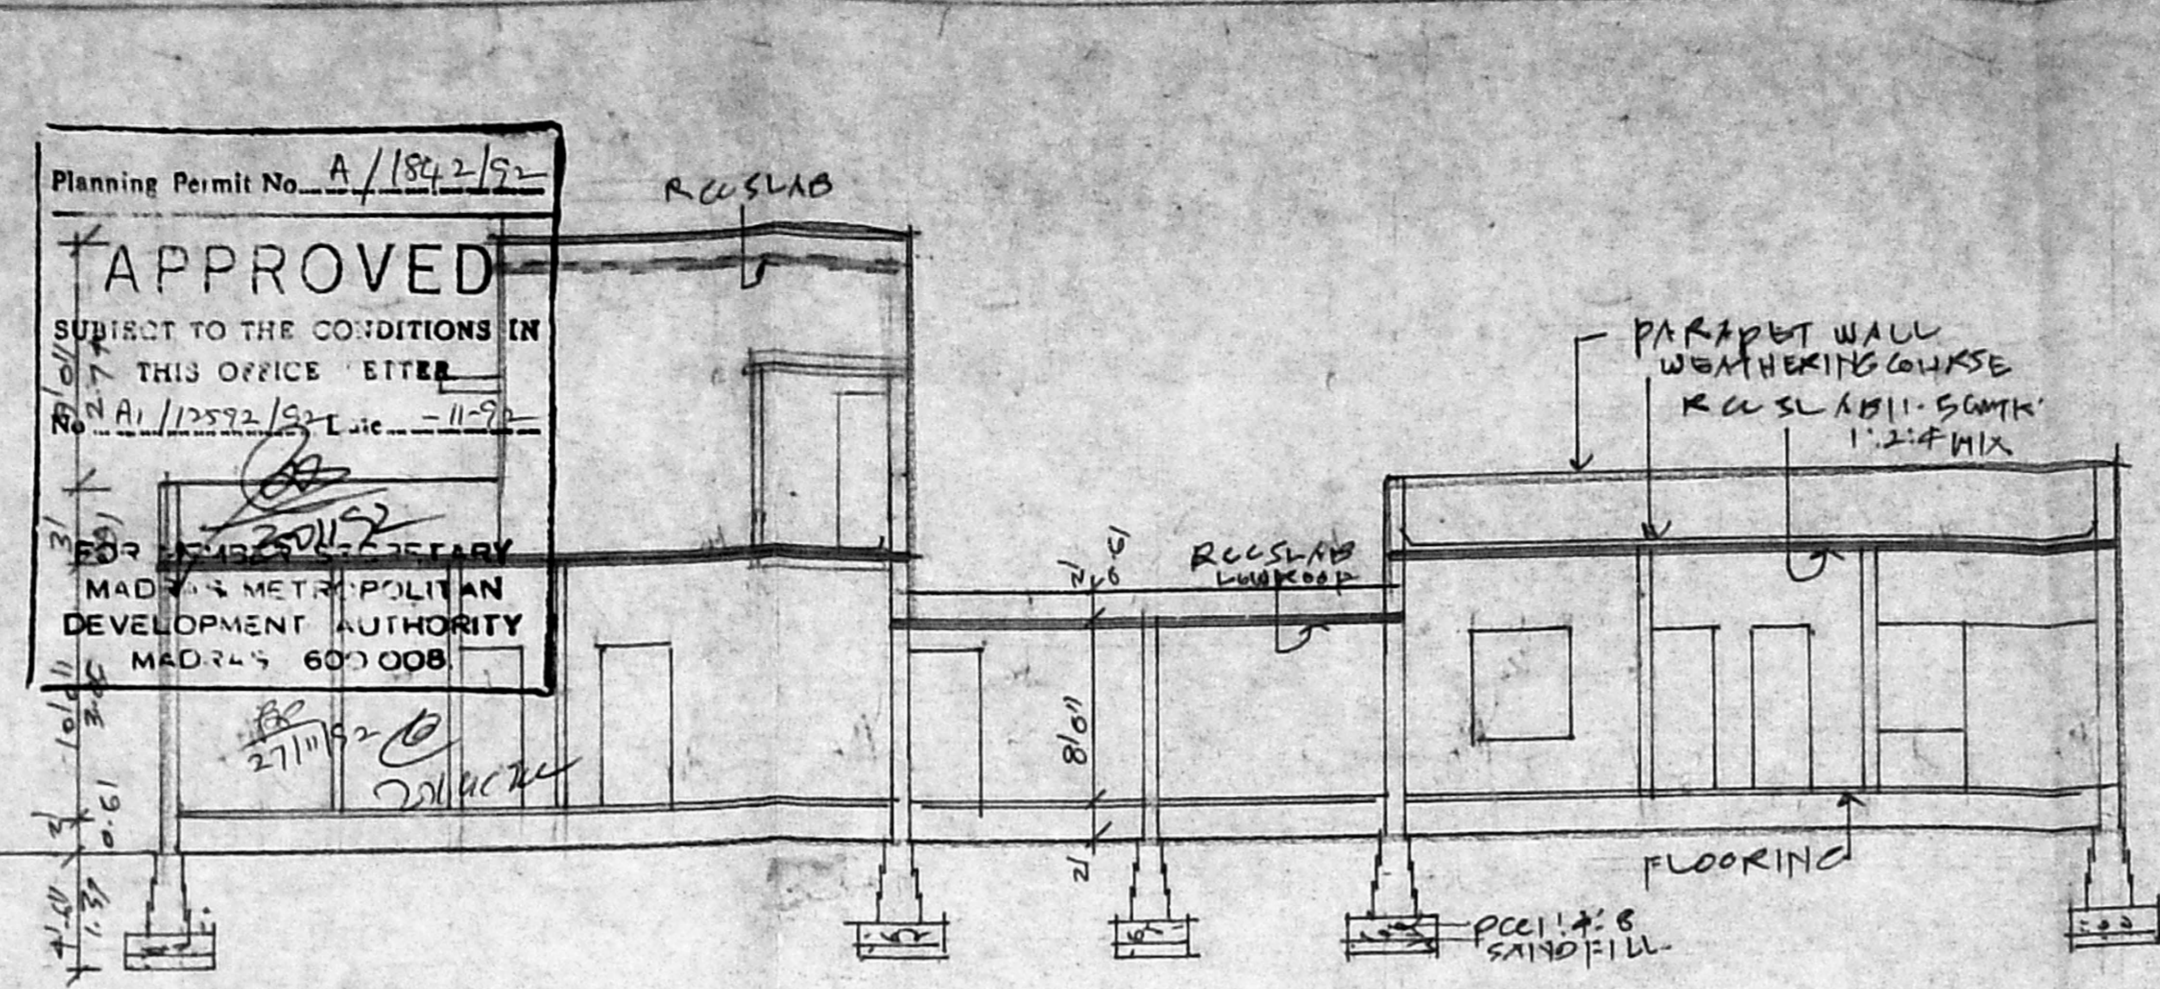


SECTION AA'

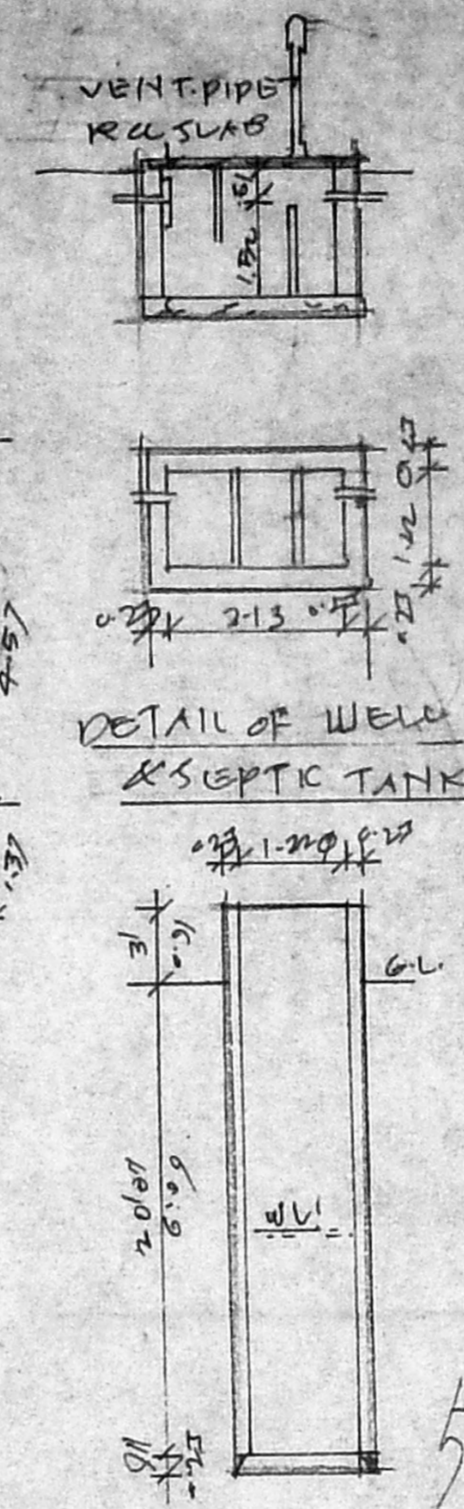


DETAIL OF WELL & SEPTIC TANK

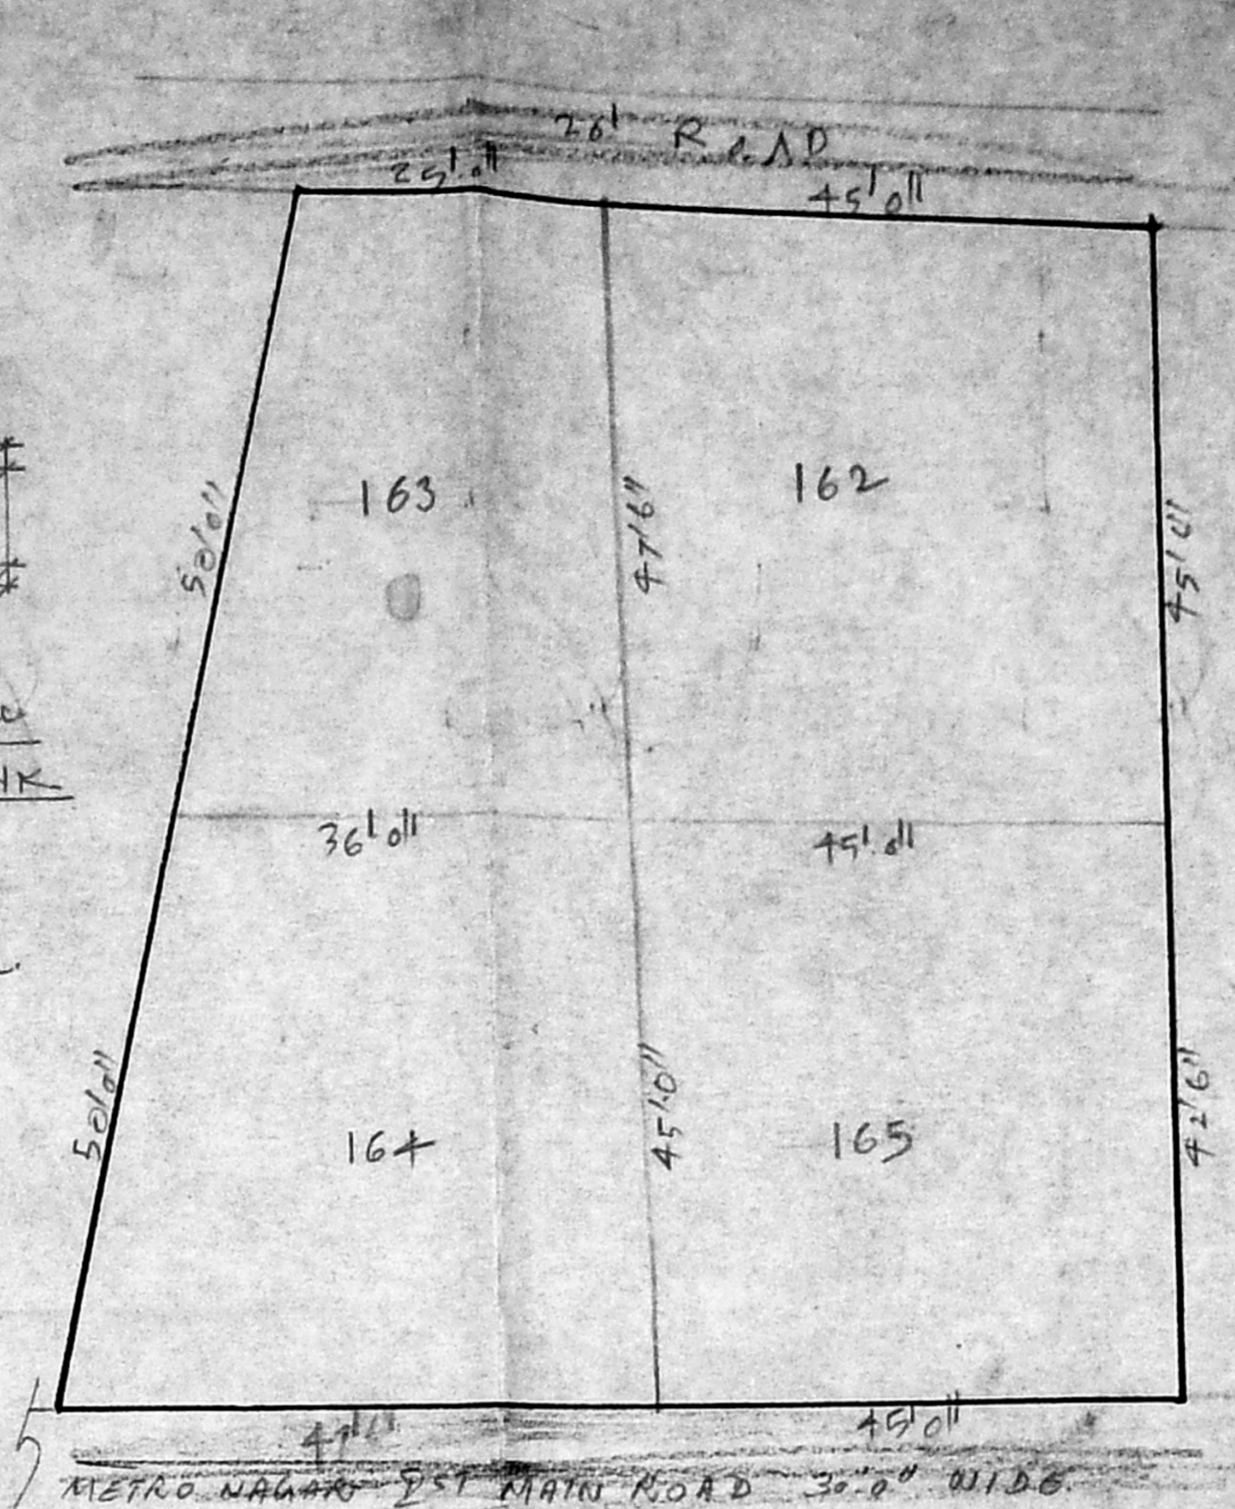


COMBINED SKETCH OF PLOT NOS: 163, 162, 164 & 165.

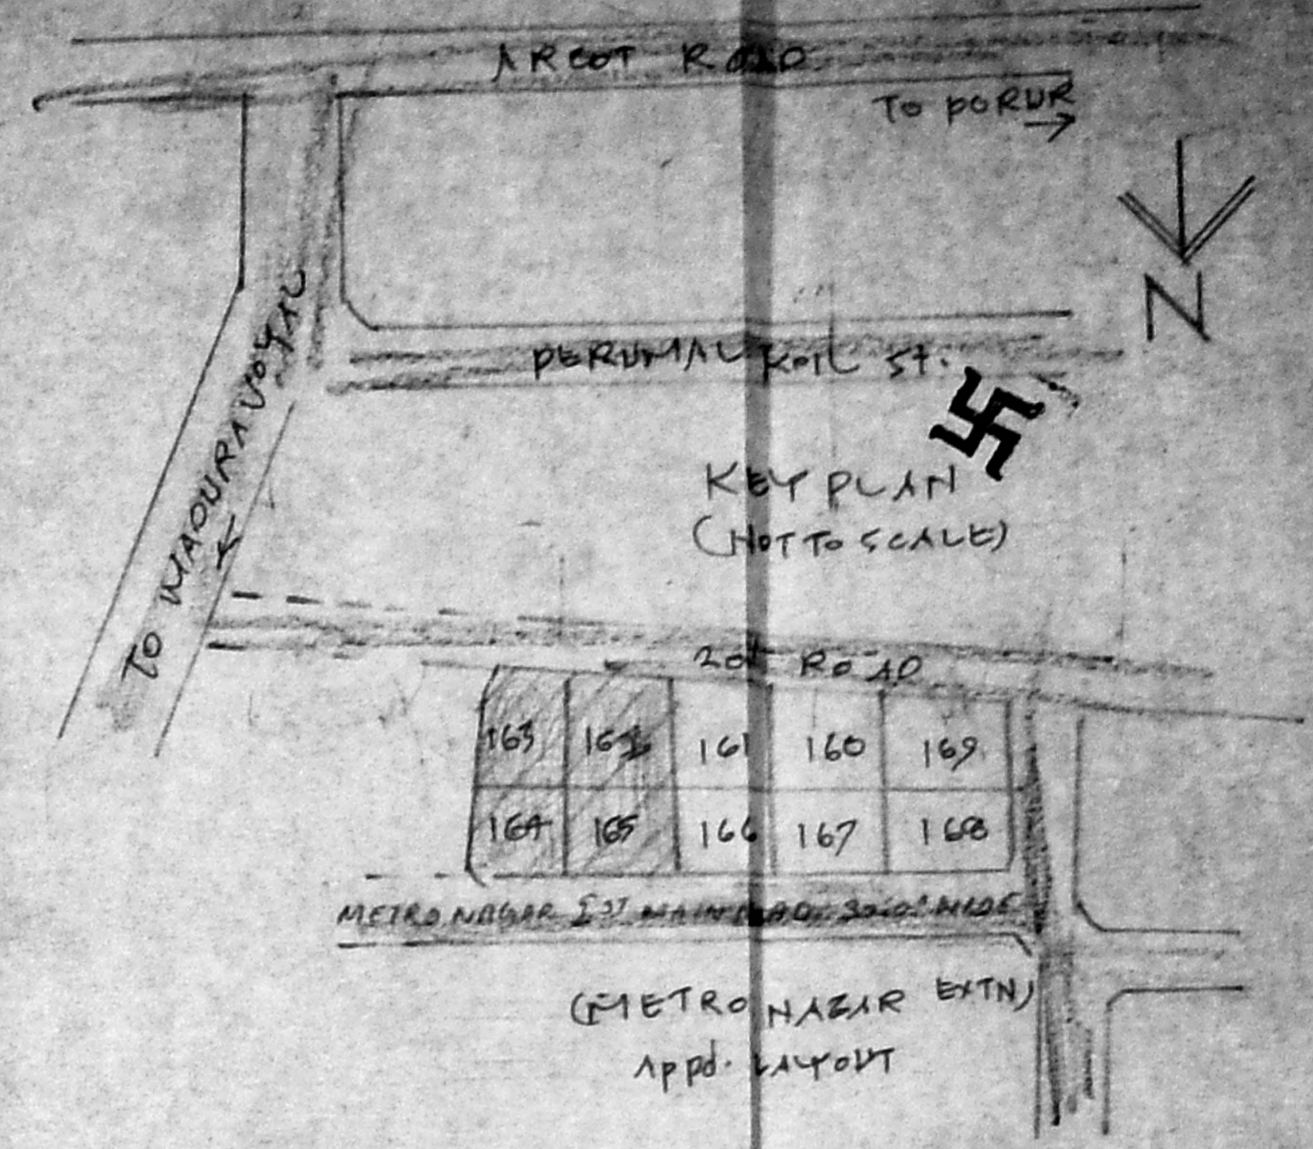


KEY PLAN (NOT TO SCALE)

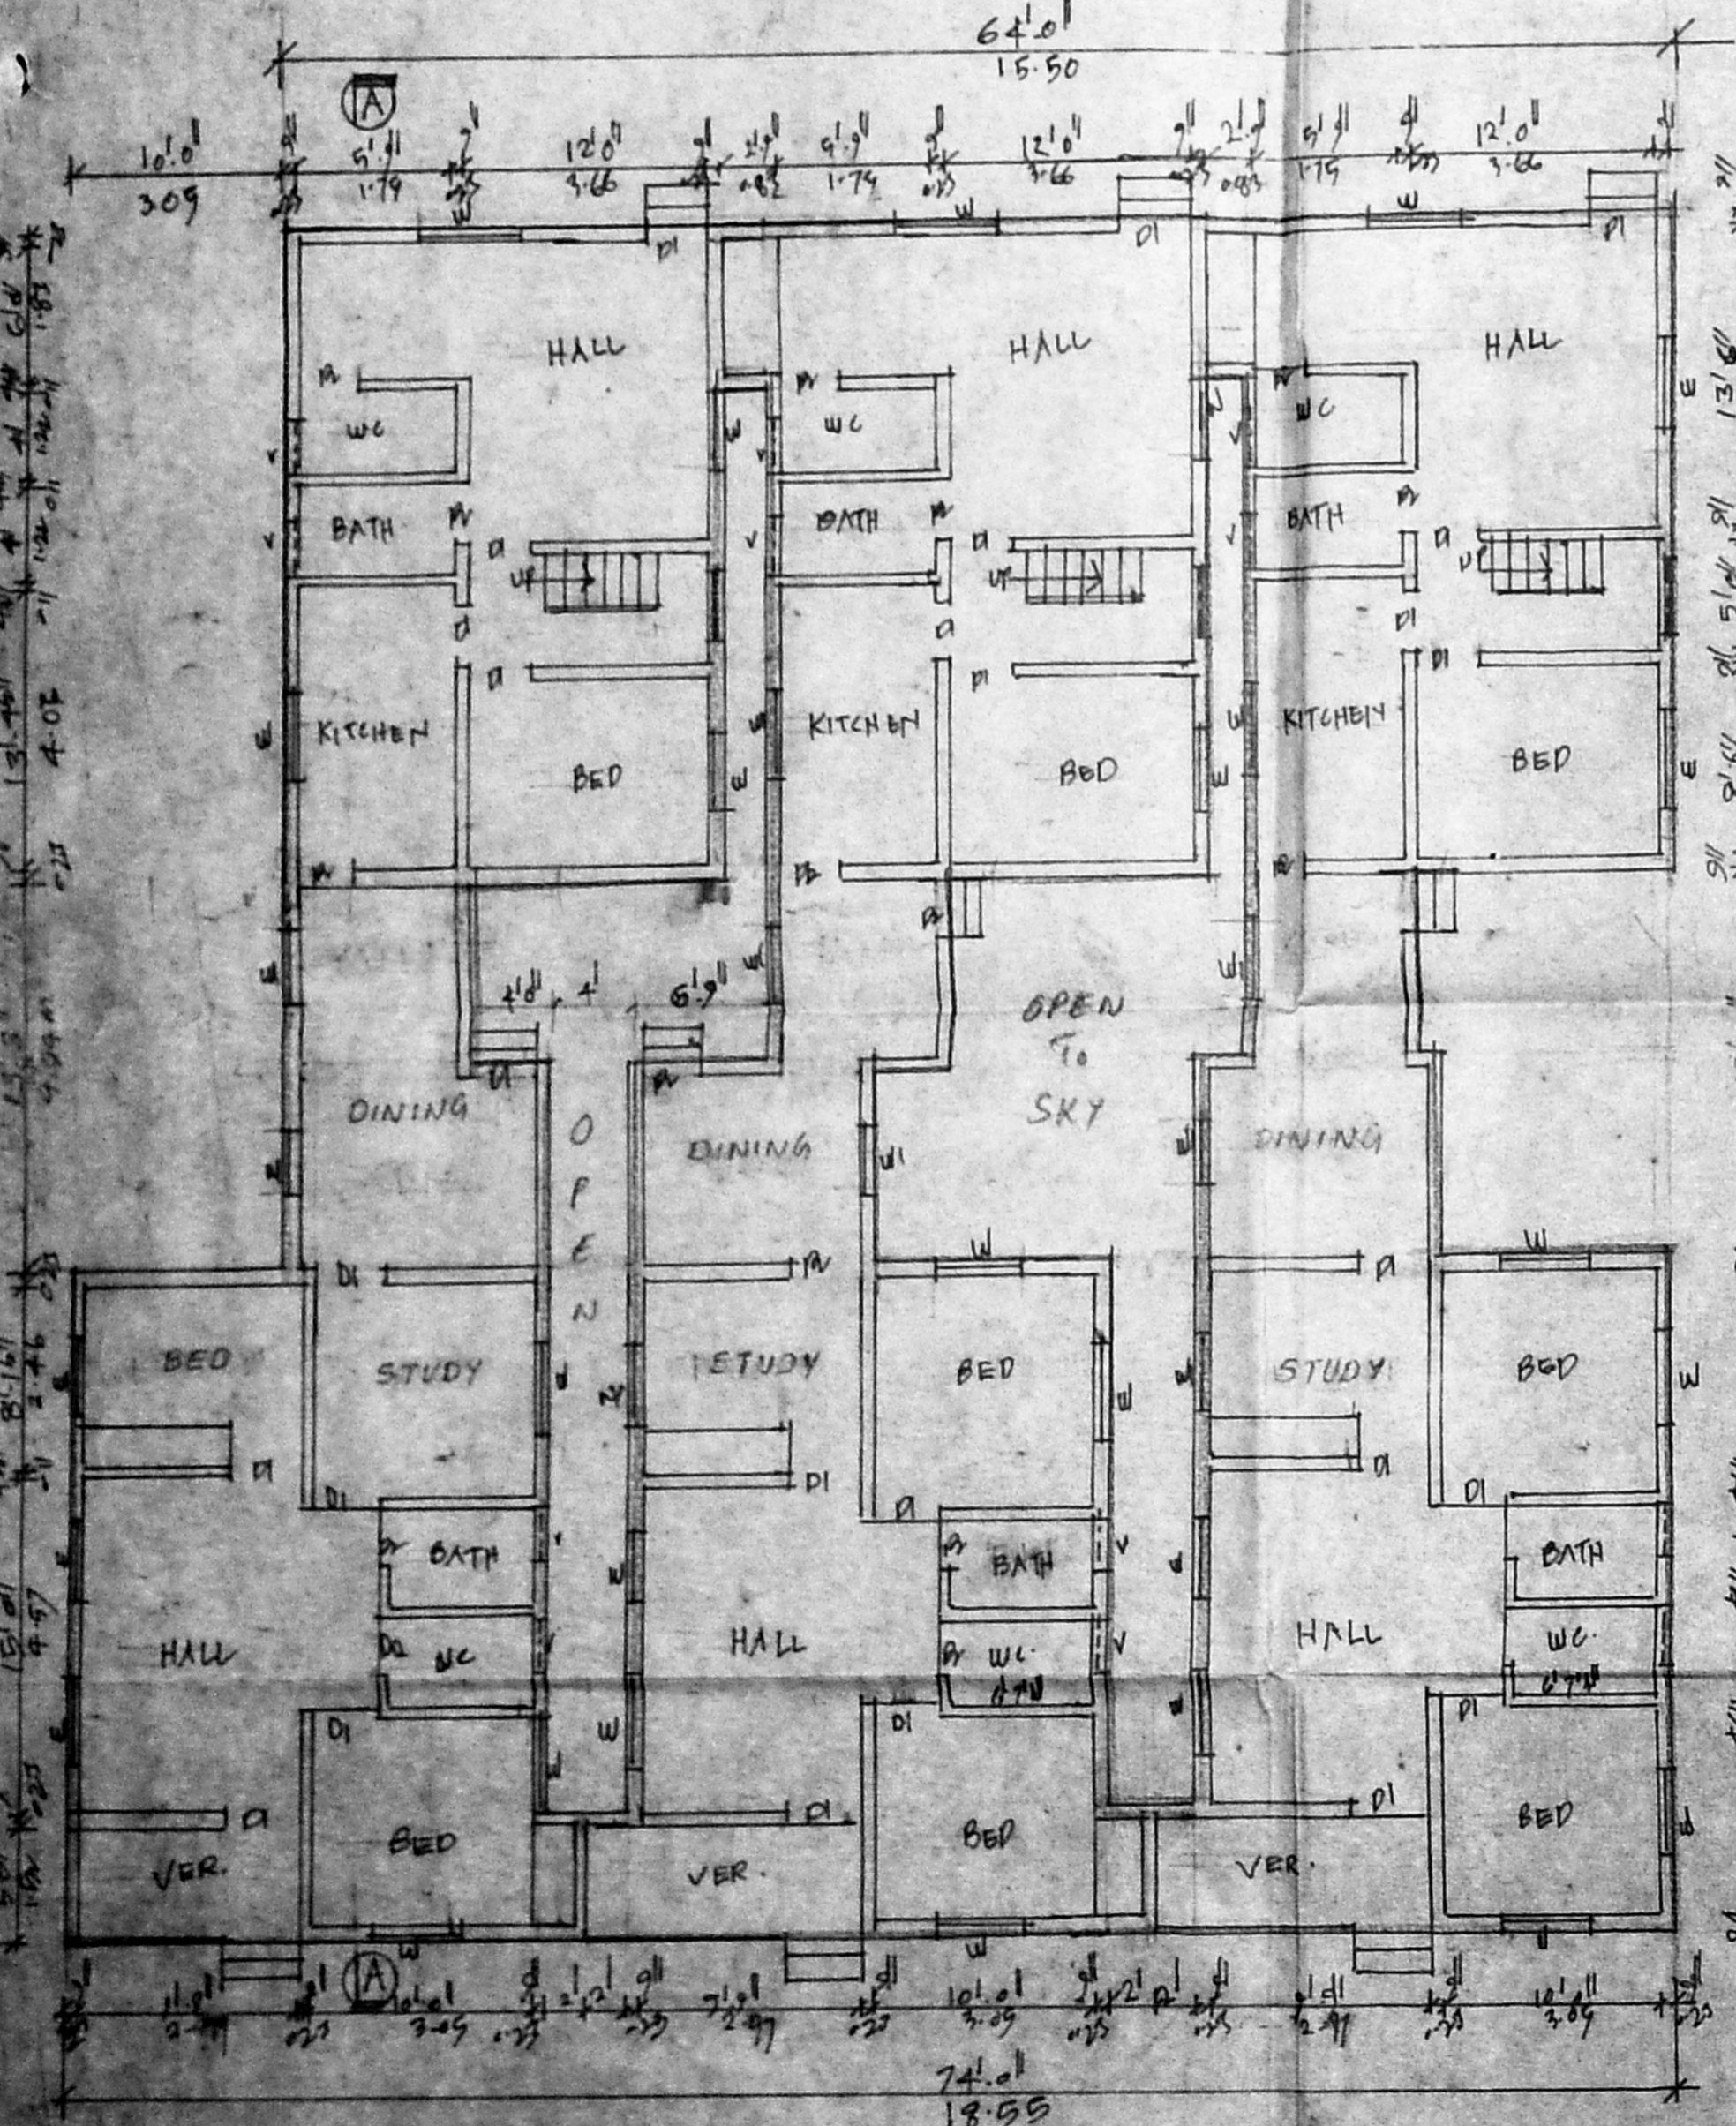

GROUND FLOOR PLAN

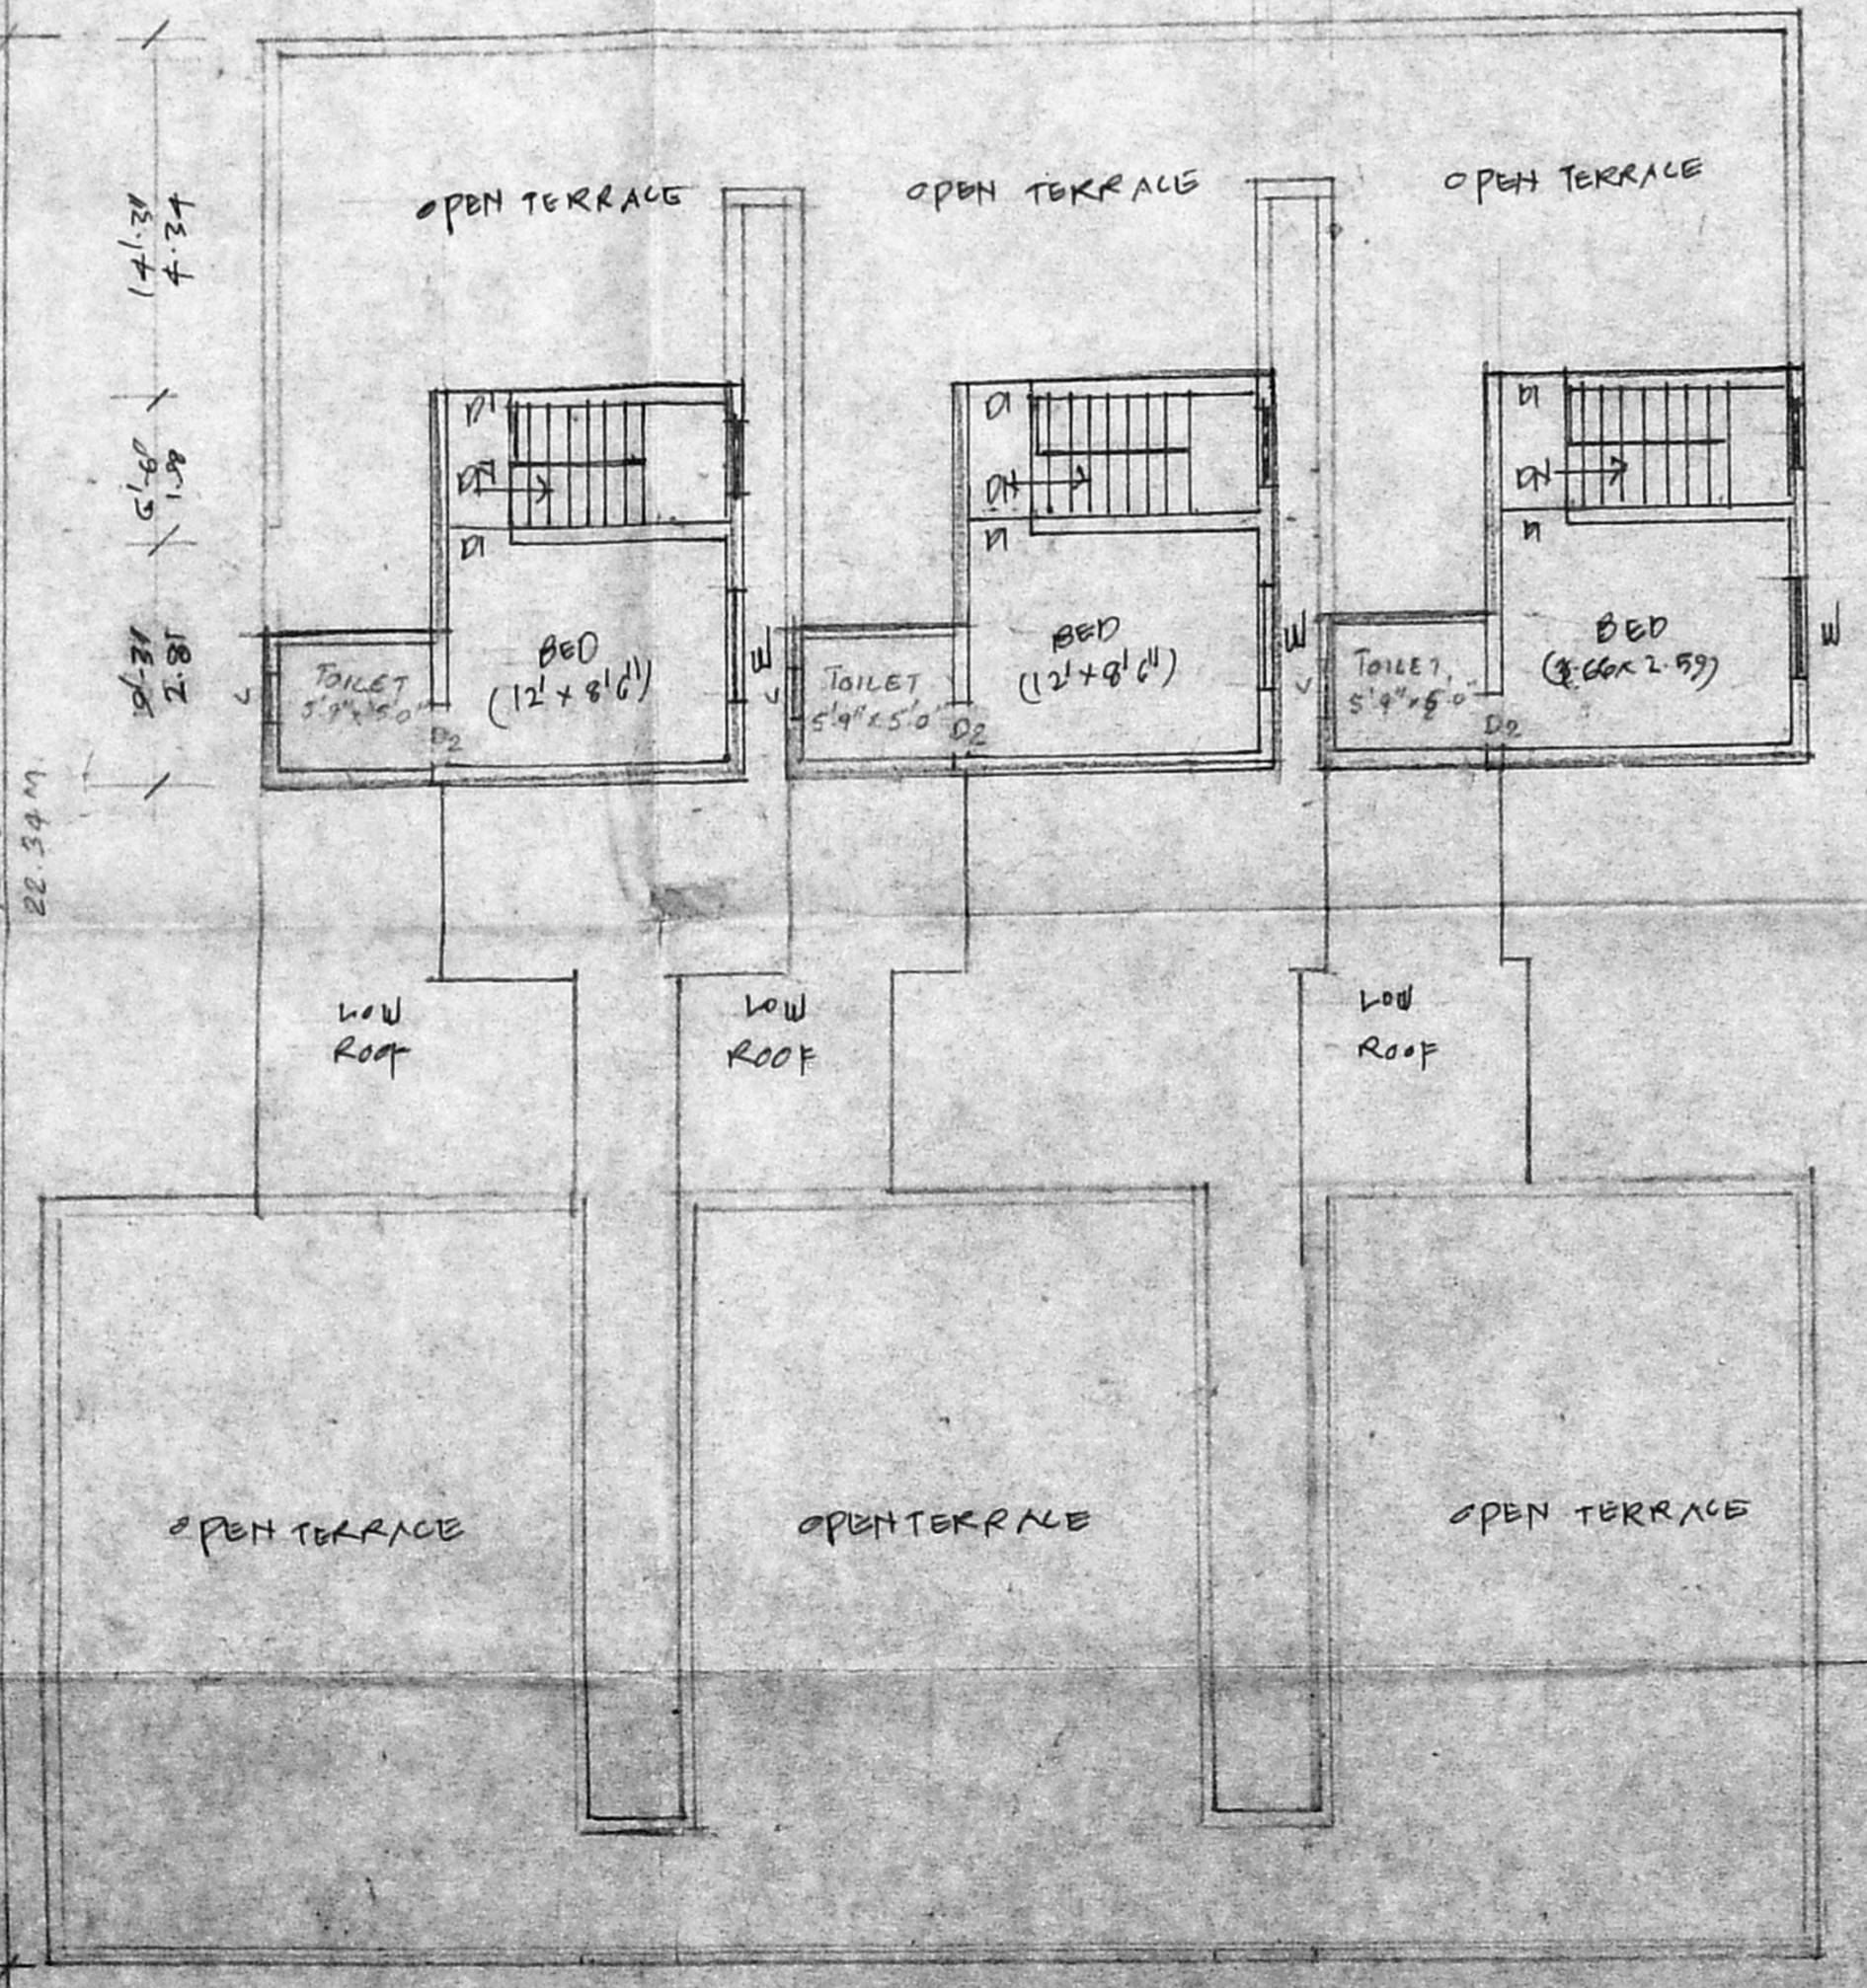

FIRST FLOOR PLAN

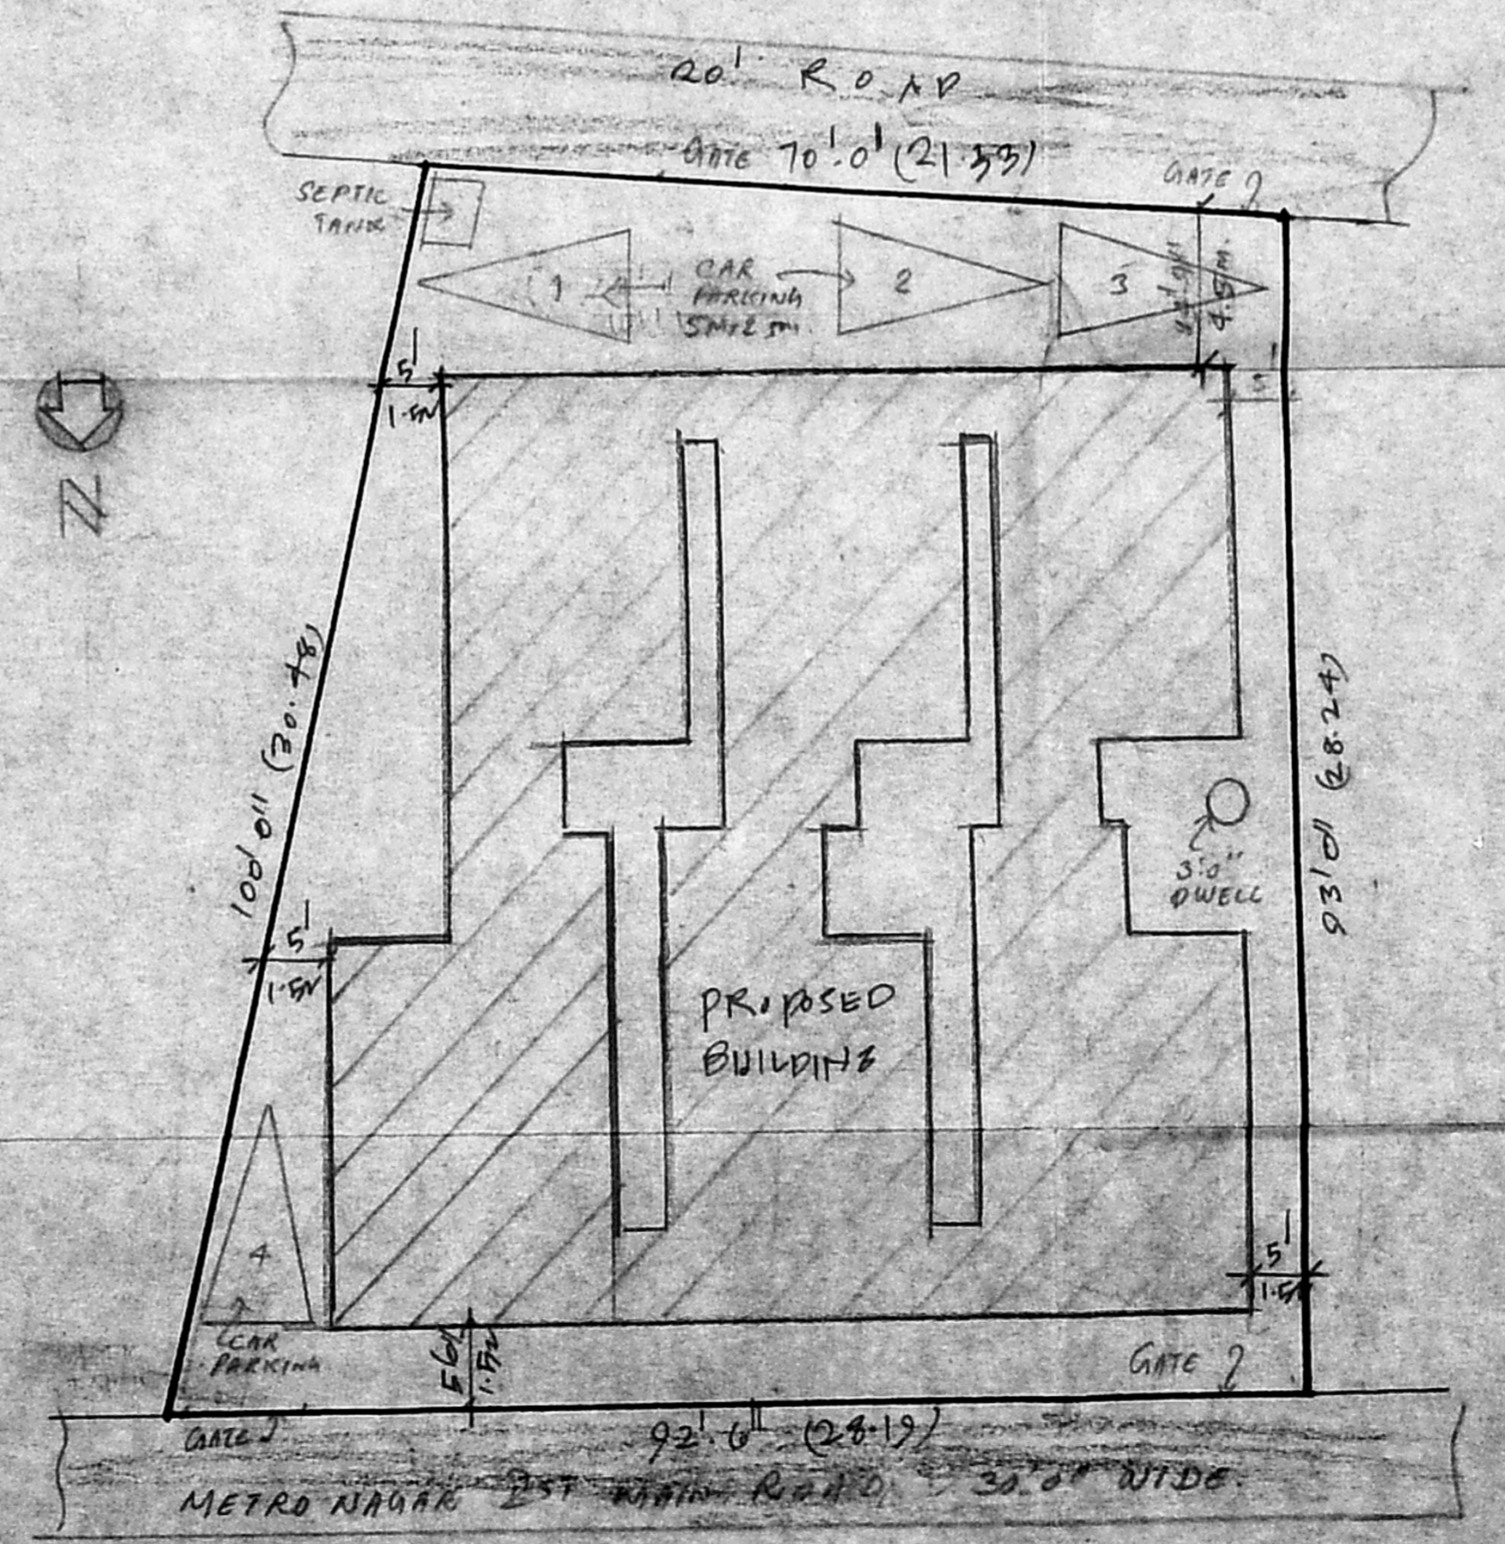

SITE PLAN (SCALE 1:200)

JOINERY DETAILS:

D	DOOR	0.91 x 2.00	W	WINDOW	0.91 x 1.37
P	DOOR	1.76 x 2.00	V	VENTILATOR	0.76 x 0.61
W	WINDOW	1.22 x 1.37			

AREA STATEMENT	SQ. FT.	SQ. M.	COLOUR INDEX
PLOT AREA	7544	701.1	PRO. WORK
GROUND FLOOR	4107	381.67	EXG STREET
FIRST FLOOR	526	48.88	PLOT OUTLINE
<b>TOTAL</b>	<b>4633</b>	<b>430.53</b>	

PLAN SHOWING THE PROPOSED RESIDENTIAL BUILDING AT PLOT NOS. 162, 163, 164 & 165 IN S. NO. 464/3 PT. OF METRO NAGAR 3RD STAGE, MADURAVOYAL VILLAGE.

*[Signature]*  
 CORPORATION LICENSED SURVEYOR  
 2, KALINGAR KARUNANITHI ROAD, SALIGRAMAM, MADRAS 600 073.

*[Signature]*  
 B. P. Sarga  
 OWNER

LICENSED SURVEYOR.