


FRONT ELEVATION

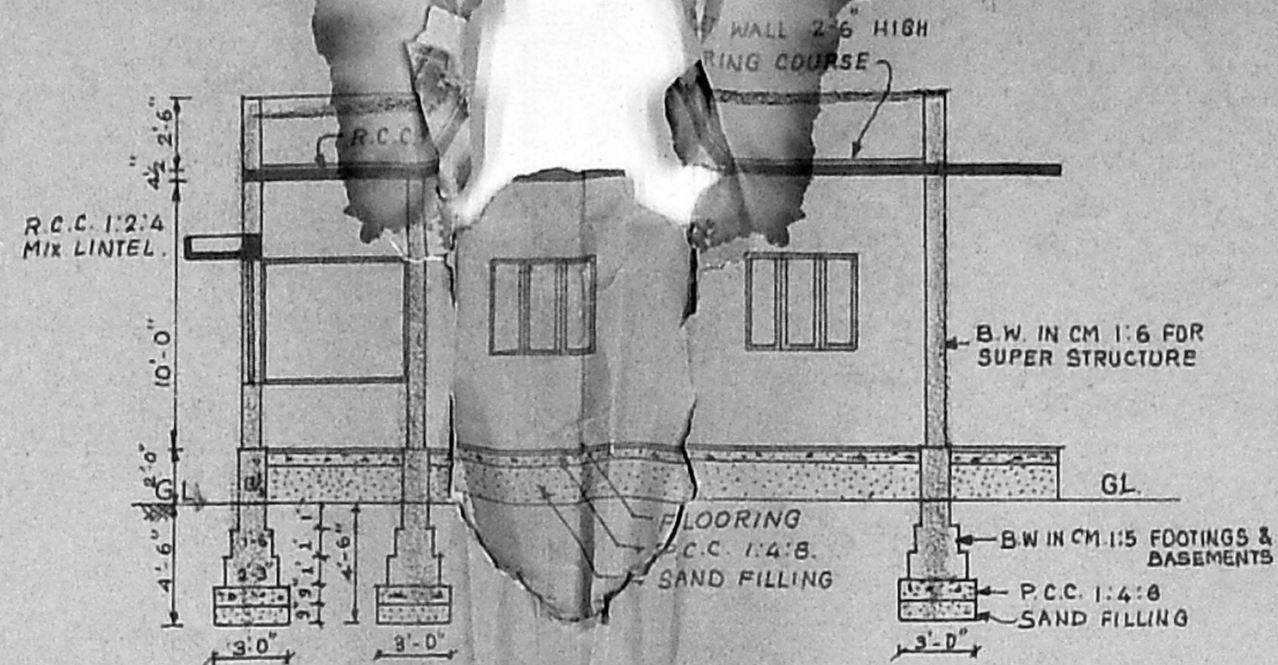

SECTION AB

PROPOSED CONSTRUCTION OF RESIDENTIAL BUILDING AT S.No. 158/2 OF CHITLAPAKKAM VILLAGE & TOWN PANCHAYAT.


SCALE: 1" = 8'-0"

AS PER DATA
Planning Permit No. A/14529/92


S.No. 158/203, 158/2E3

APPROVED
SUBJECT TO THE CONDITIONS IN THIS OFFICE LETTER.
No. A/14529/92
FOR MEMBER SECRETARY
MADRAS METROPOLITAN
DEVELOPMENT AUTHORITY
MADRAS - 600 008.

SCRUTINY PLAN
14529/92
11/11/92
22/7

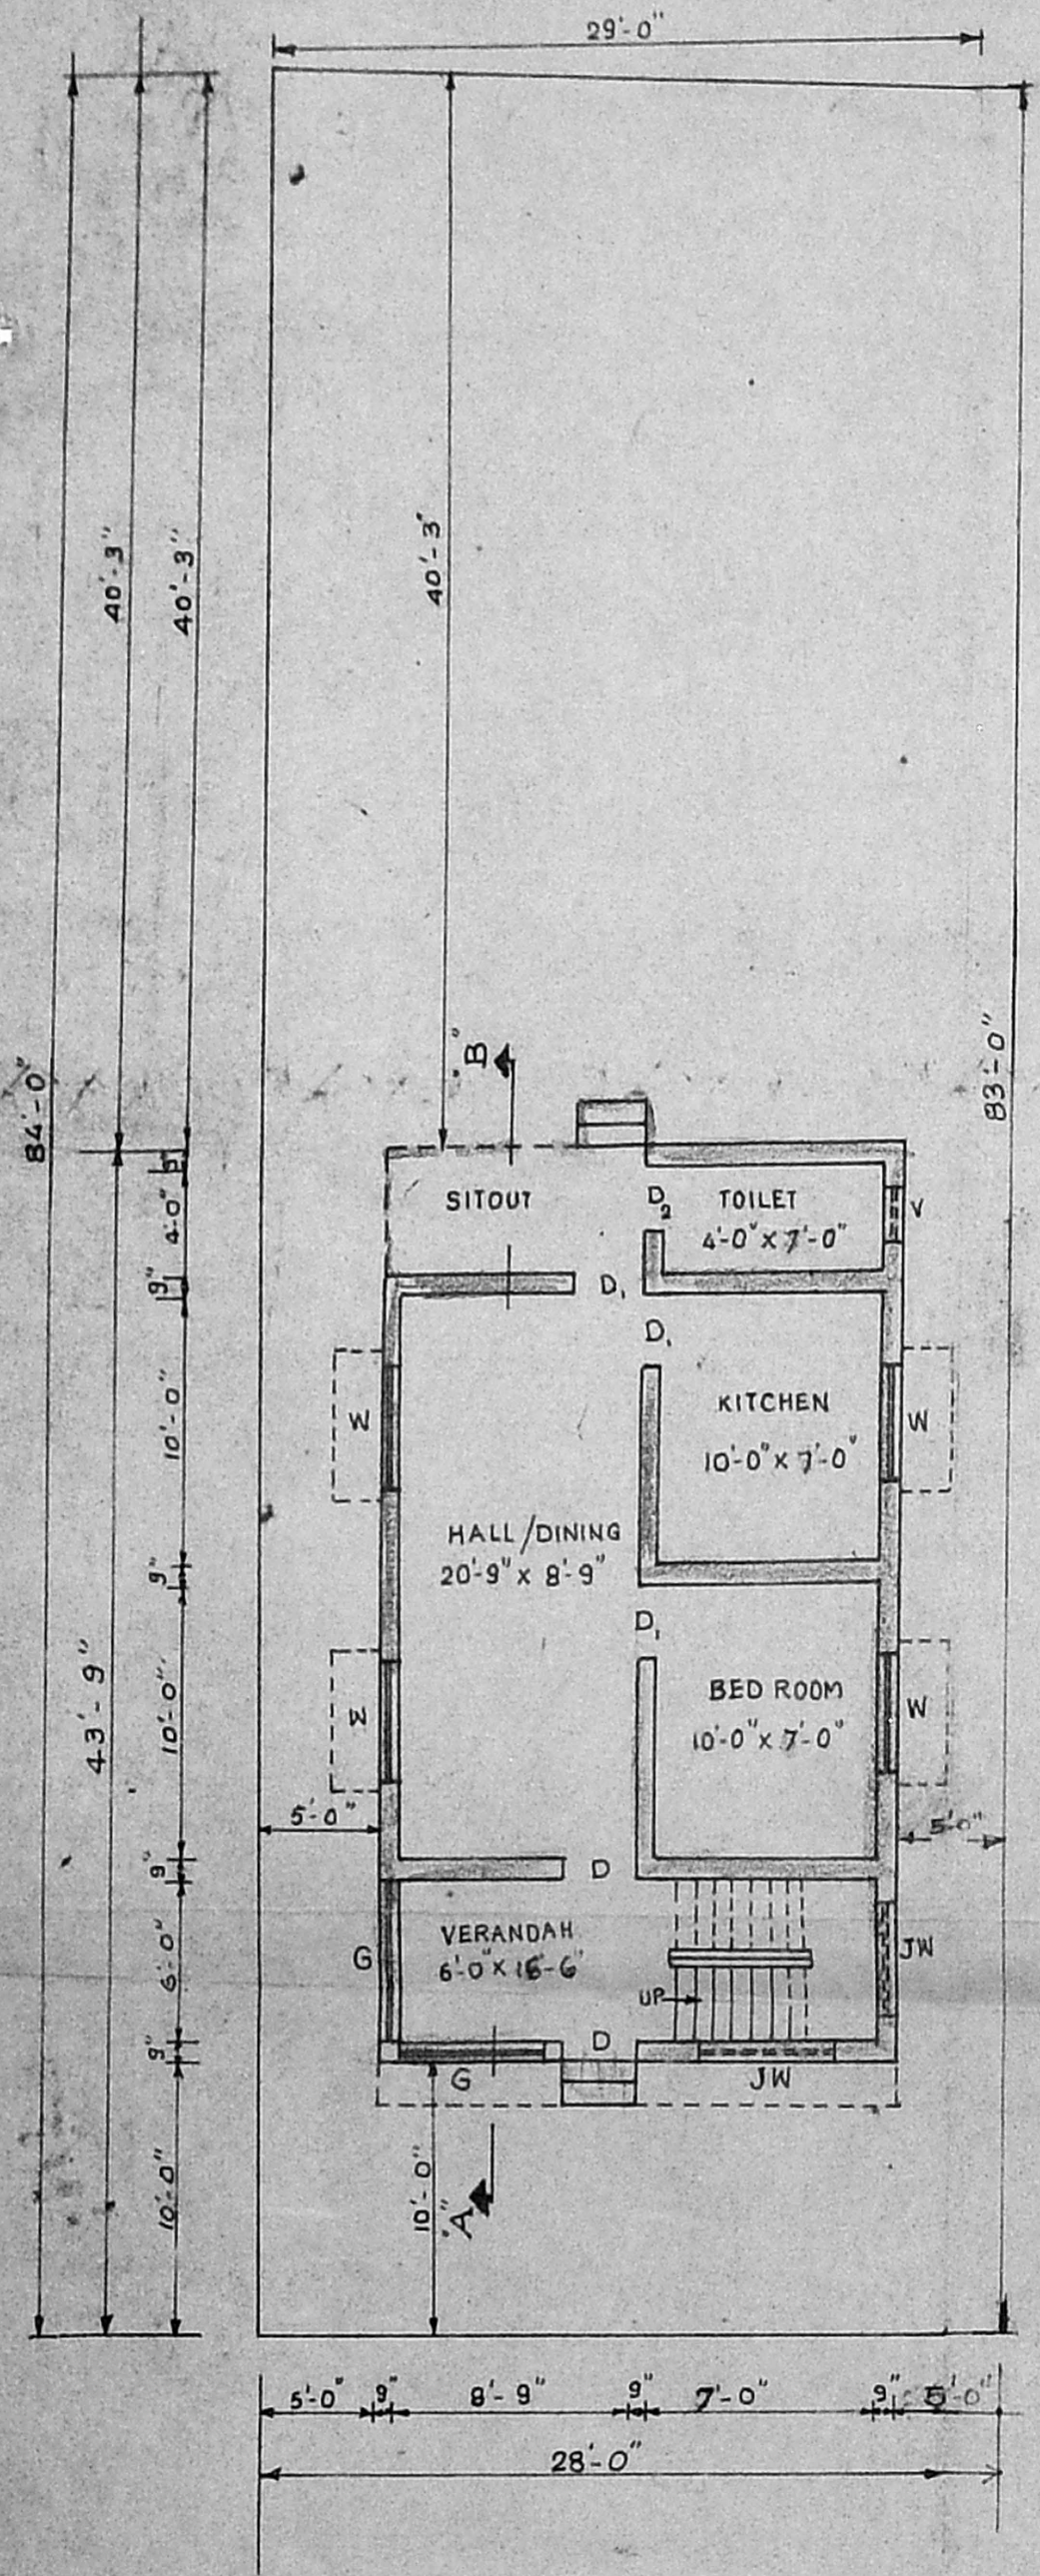


G.F. PLAN

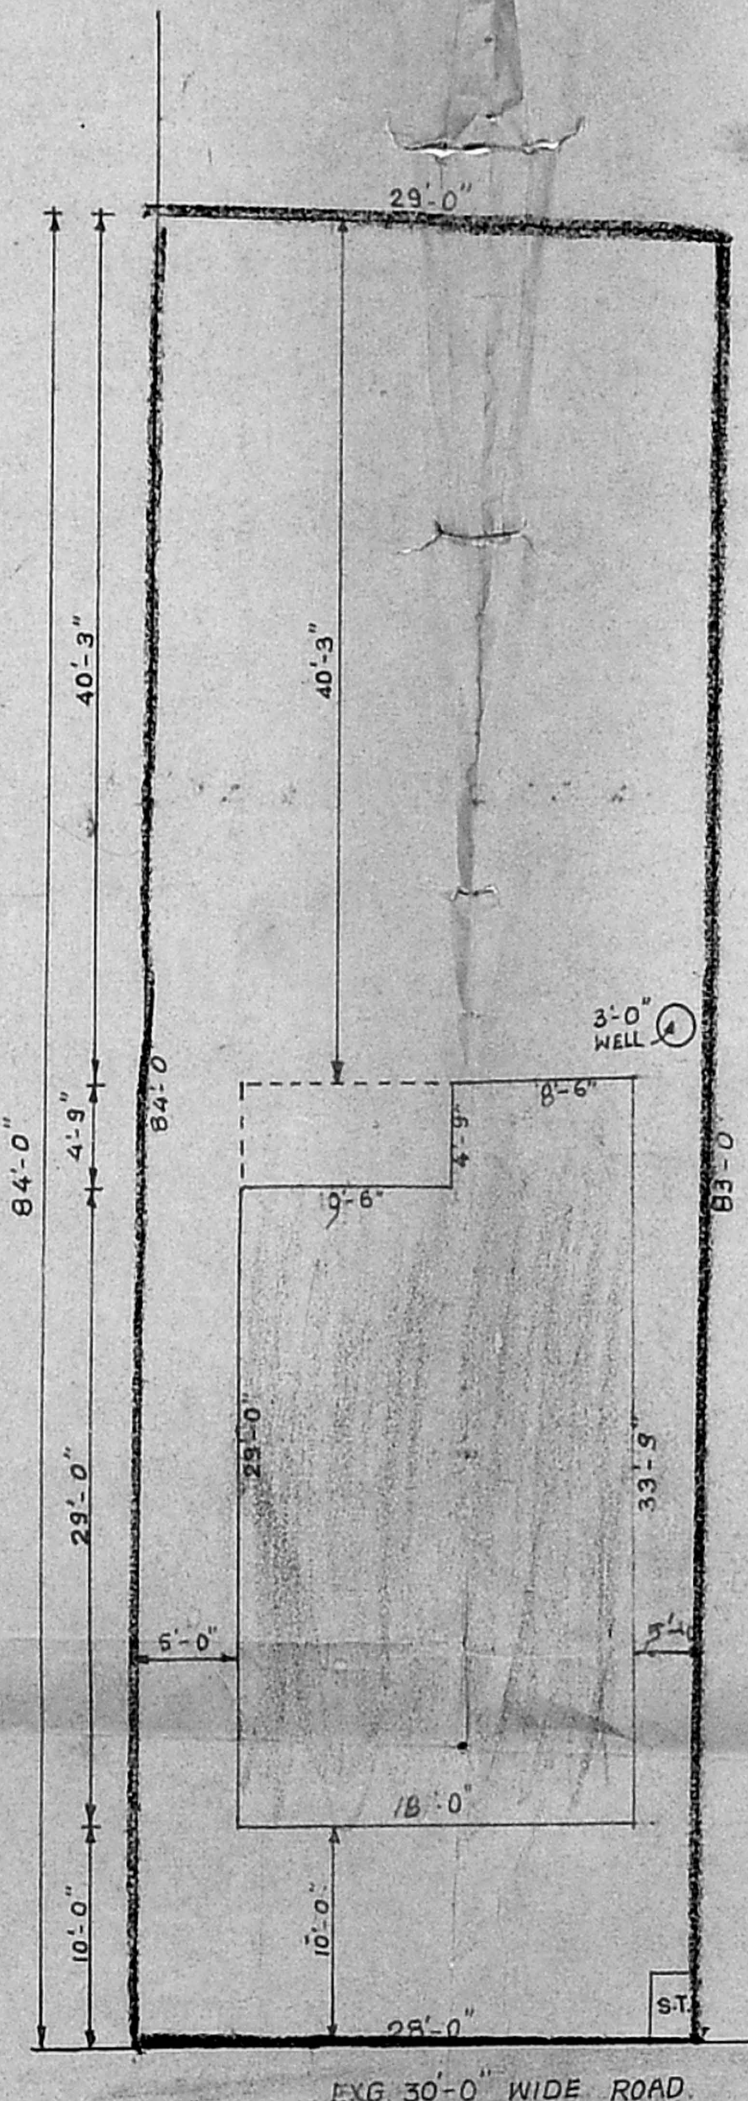


SITE PLAN

SCALE 1" = 10'-0"

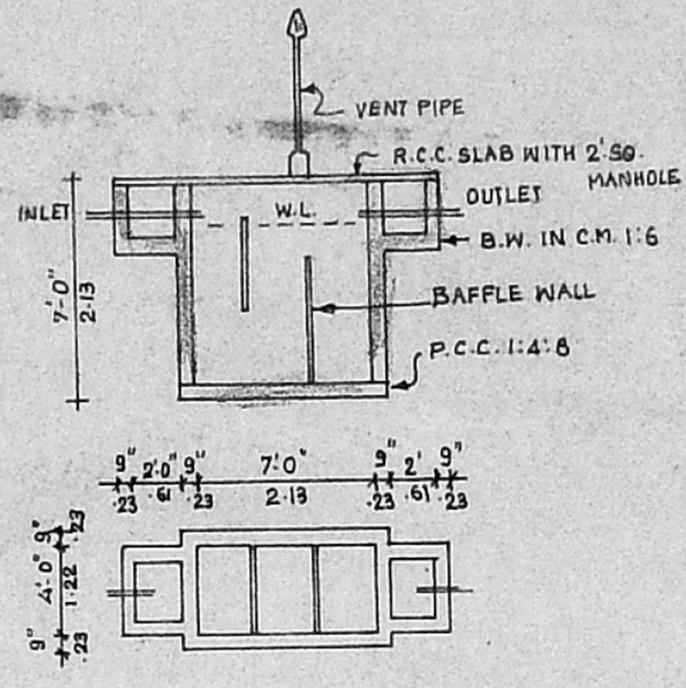

PLAN & SECTION OF SEPTIC TANK

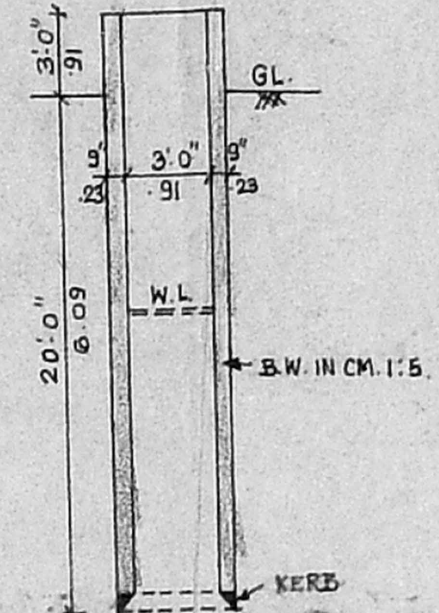

SECTION OF WELL

Plot area } 2 5/4 x 435.6 ft
as per deed } 2288.90 ft = 212.68 m²
Plot area = 83.5 x 28.5
= 2379.75 ft²
= 221.32 m²
Bldg area = 18 x 33.75
= 607.50 ft² = 56.50 m²
F.S.I. = 56.50 / 212.68 = 0.27
27% PRO SITE

JOINERY

D	DOOR	3'-0" x 7'-0"	91 x 2.13
D ₁	DOOR	2'-9" x 7'-0"	83 x 2.13
D ₂	DOOR	2'-6" x 7'-0"	76 x 2.13
W	WINDOW	4'-6" x 3'-6"	1.37 x 1.06
V	VENTILATOR	2'-0" x 2'-0"	.61 x .61
JW	JOLLY WORK	5'-6" x 4'-6"	1.67 x 1.37
		4'-6" x 4'-6"	1.37 x 1.37

AREA DETAIL

PLOT AREA	2379.75 SQ. FT. OR 221.07 M ²
BUILT UP AREA	562.3850 FT (OR) 52.27 M ²
COVERAGE	24%

COLOUR INDEX


PROPOSED AS SHOWN	
EXG. ROAD SHOWN	
SITE BOUNDARY SHOWN	

OWNER

[Signature]

LICENSED SURVEYOR

[Signature]
C. Manoharan
LICENSED SURVEYOR
(ALANLUR MUNICIPALITY)
Head Office: Res. P. Jnes
Gowri Enterprises
5/192 MATHIEGALAI STREET,
VANDALUR, (OTTERI EXTENSION)
MADRAS 600 013

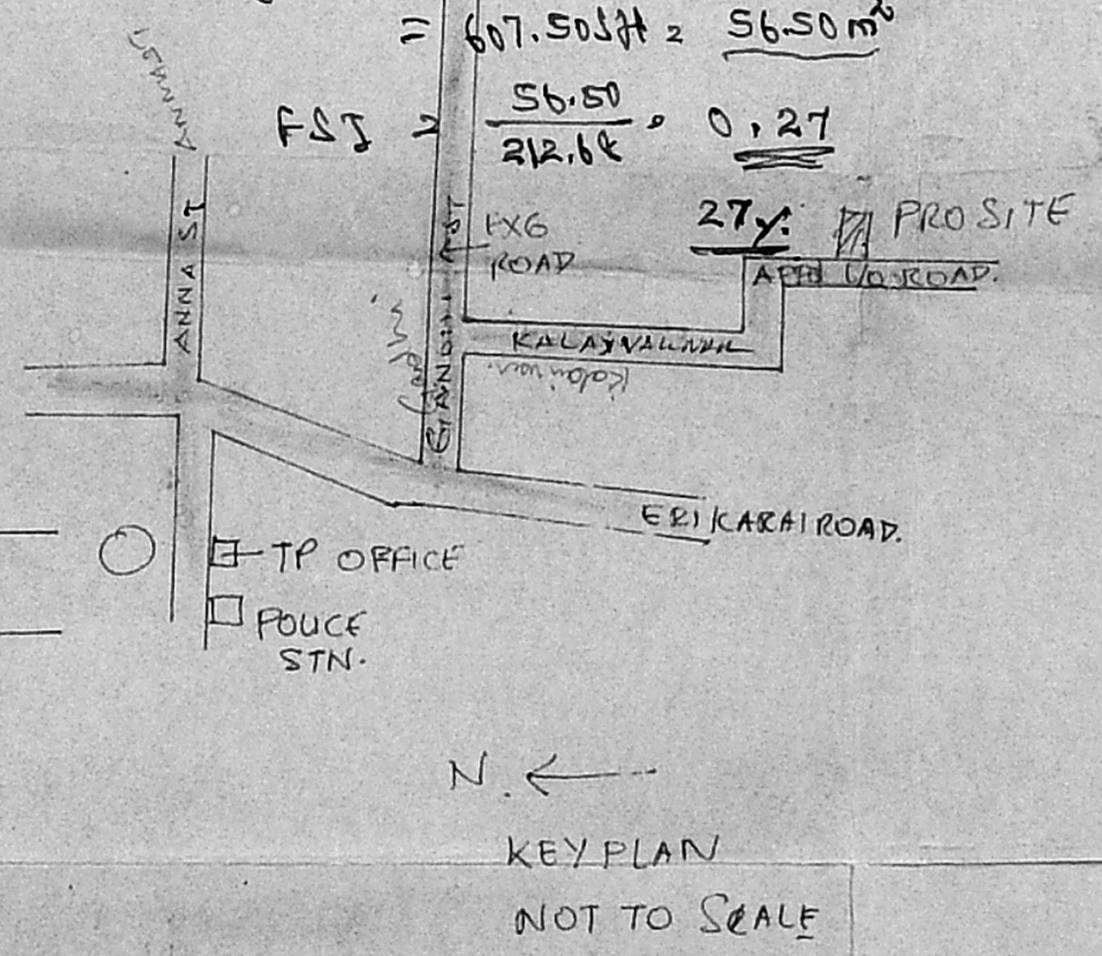

KEY PLAN
NOT TO SCALE