



FRONT ELEVATION

SECTION A-B

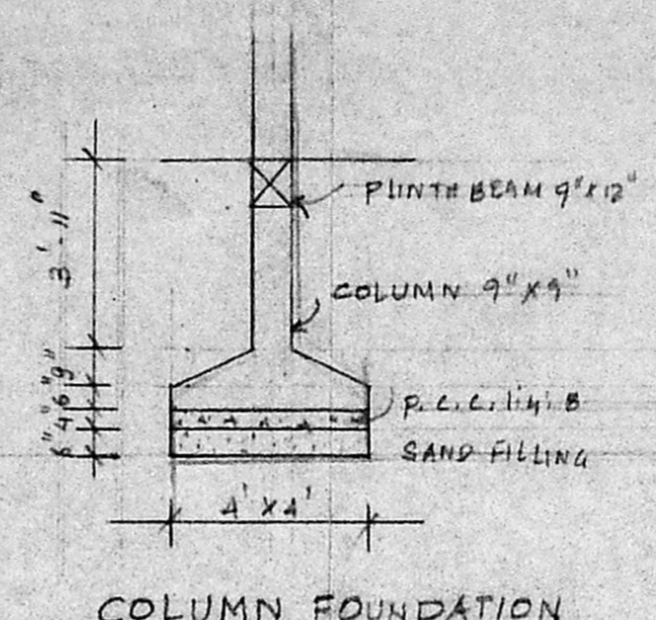


COLUMN FOUNDATION


(SCALE 1" = 4'-0")
1" = 50'

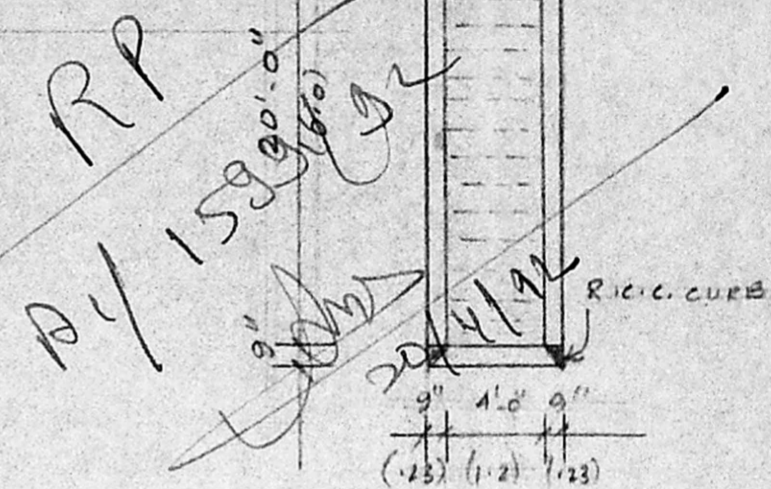

WELL DETAILS

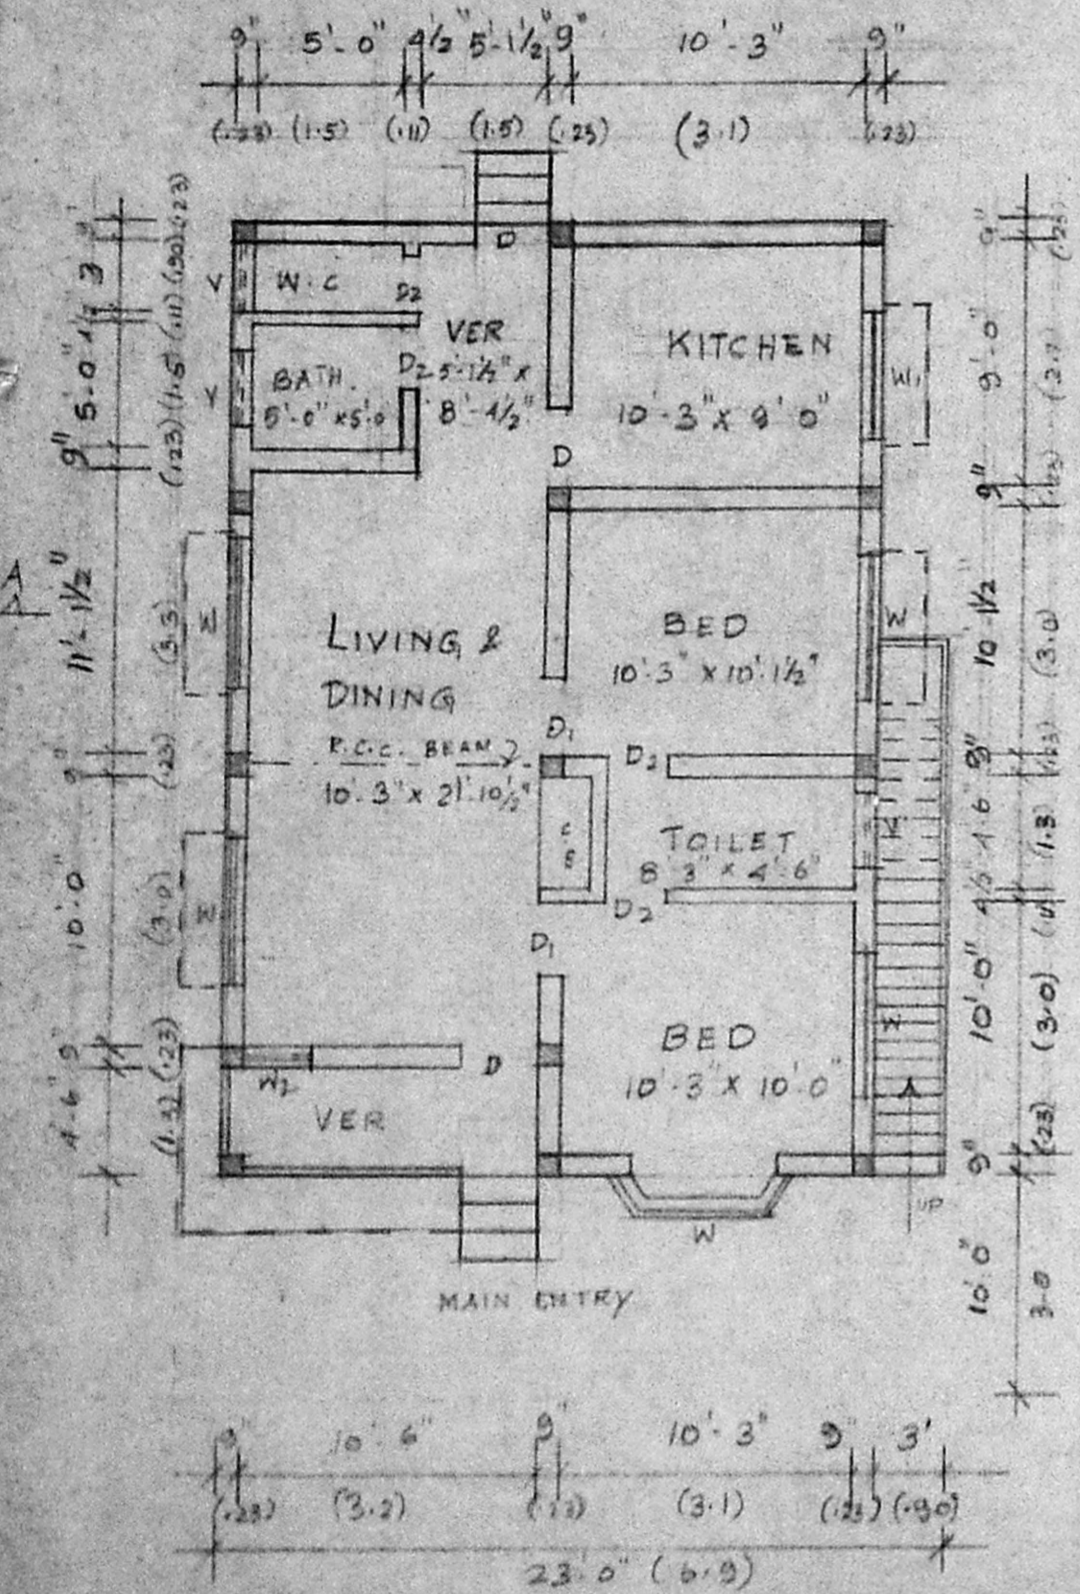


GROUND FLOOR PLAN

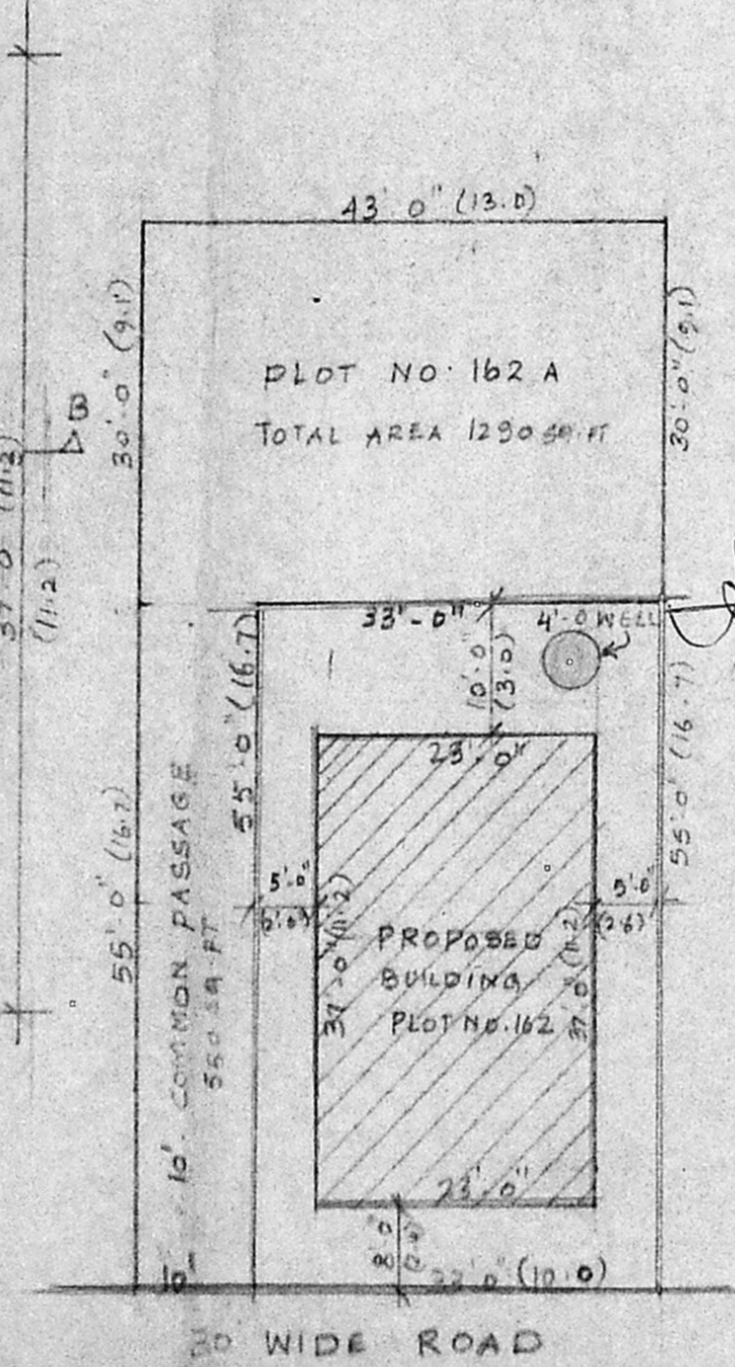


20 WIDE ROAD

SITE PLAN

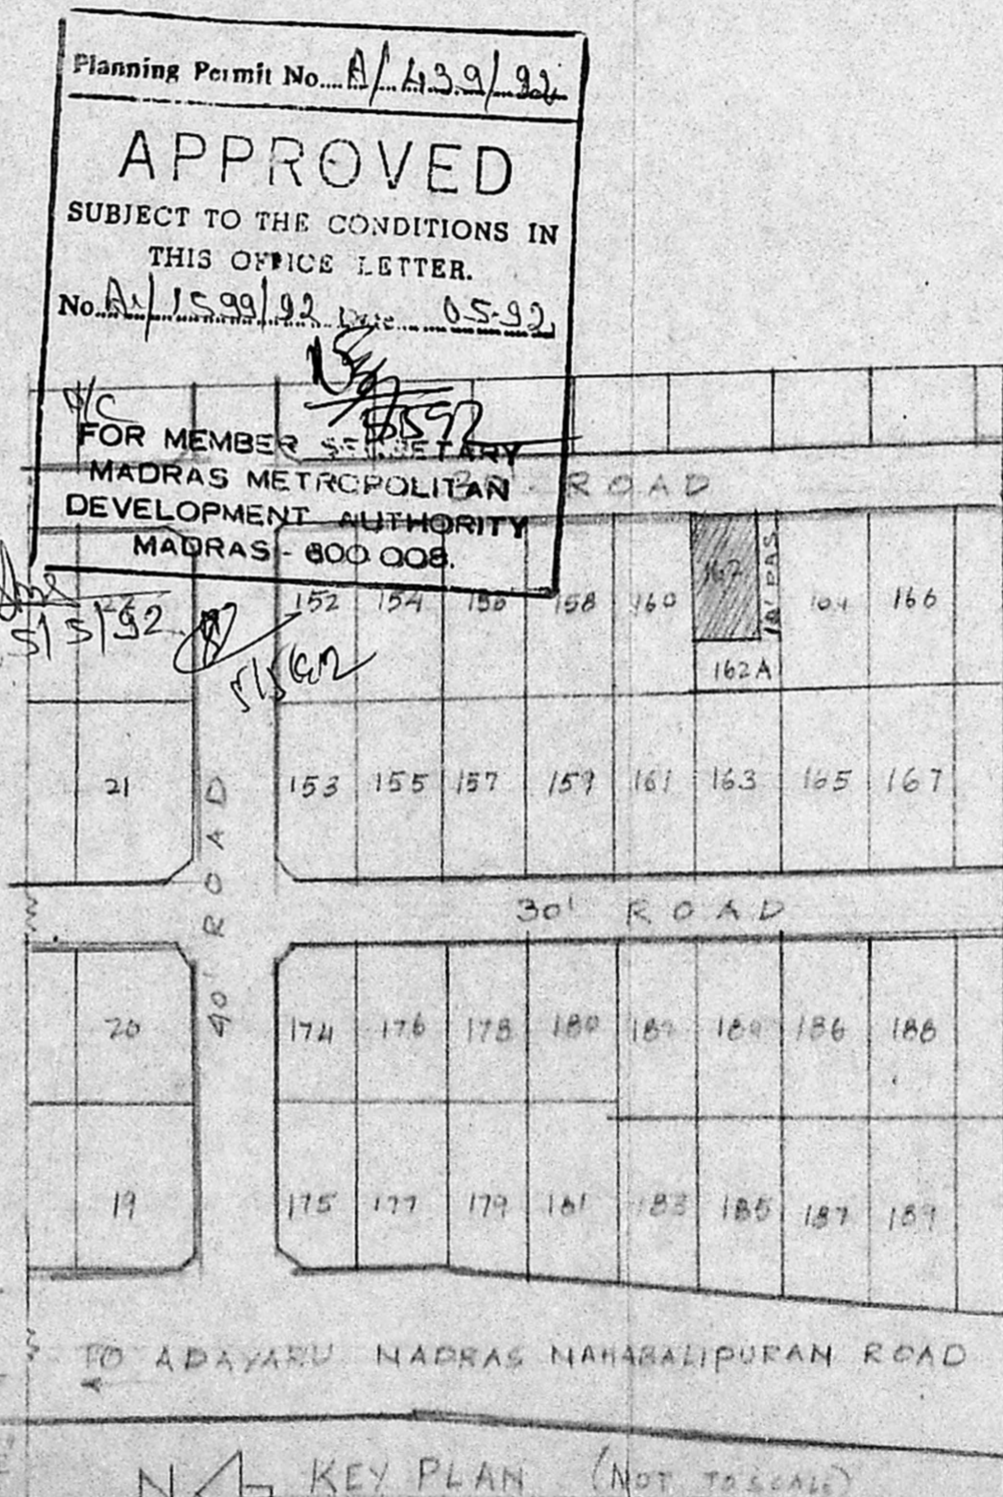

KEY PLAN (NOT TO SCALE)

Planning Permit No. A/1539/92
APPROVED
 SUBJECT TO THE CONDITIONS IN THIS OFFICE LETTER.
 No. A/1599/92 Date 05-92
 FOR MEMBER SECRETARY
 MADRAS METROPOLITAN DEVELOPMENT AUTHORITY
 MADRAS - 600 008.

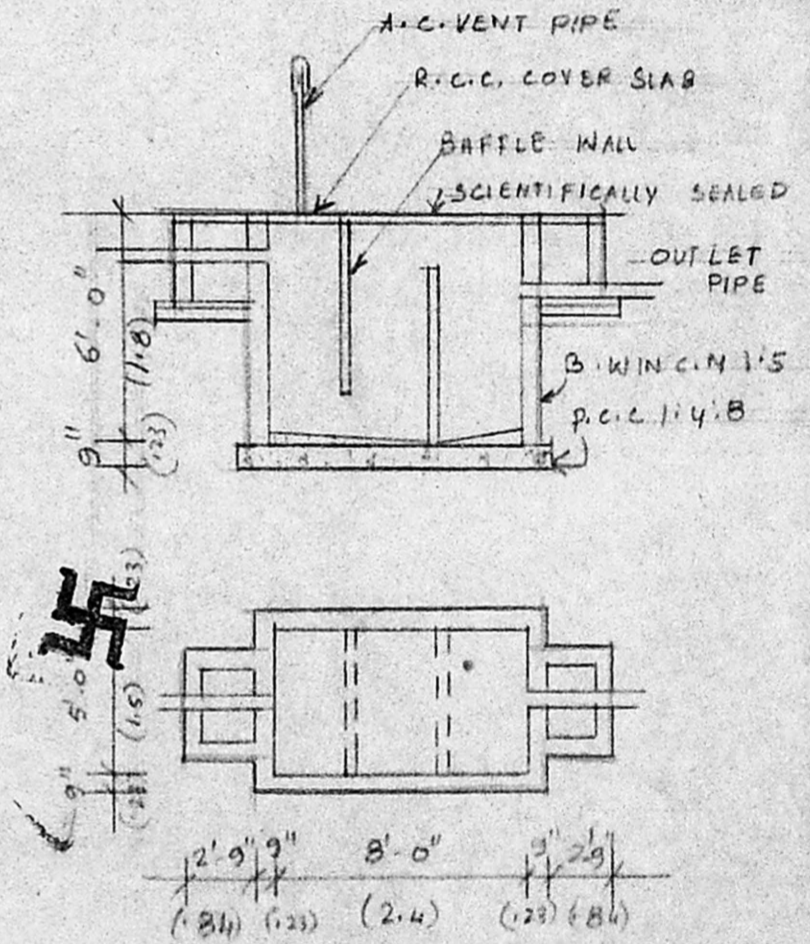

SEPTIC TANK DETAILS

PLAN SHOWING PROPOSED BUILDING IN PLOT NO: 162 RAJU NAGAR, S. NO: 213, OF OKKIAMTHORADPAKKAM VILLAGE, SAIDAPET TALUK CHENGALPATTU DISTRICT. NOTE: ALL DIMENSIONS ARE IN FEET & METRE.	SCHEDULE OF JOINERY D - DOOR - 3'-3" x 7'-0" D ₁ - " - 3'-0" x 7'-0" D ₂ - " - 2'-6" x 7'-0" W - WINDOW 6'-0" x 4'-6" W ₁ - " - 6'-0" x 3'-0" W ₂ - " - 3'-0" x 4'-6" V - VENTILATOR - 3'-0" x 2'-0"	AREA DETAILS PLOT EXTENT : 815 167.7 GROUND FLOOR : 851 178.6 VACANT LAND : 964 89 PROPOSED SHOWN BOUNDARY ROAD	OWNER Rmm Ramam ASS. 29.14 162.8 0.42 434. SCALE 1" = 8'-0" 1" = 100' DATE : 12.4.92.	LICENSED SURVEYOR M.V. Latha. M.V. LATHA Architects & Interior Designer 142 Licensed Class II Surveyor Reg. No. 57, Corporation of Madras 44, Subramania Mudali Street Perambur, Madras - 600 011.	KAARTIC ASSOCIATES ARCHITECTS & ENGINEER INTERIOR DESIGNERS, 42, RANGANATHAN ST, T. NAGAR MADRAS - 17.
--	---	---	--	---	---