




FRONT ELEVATION

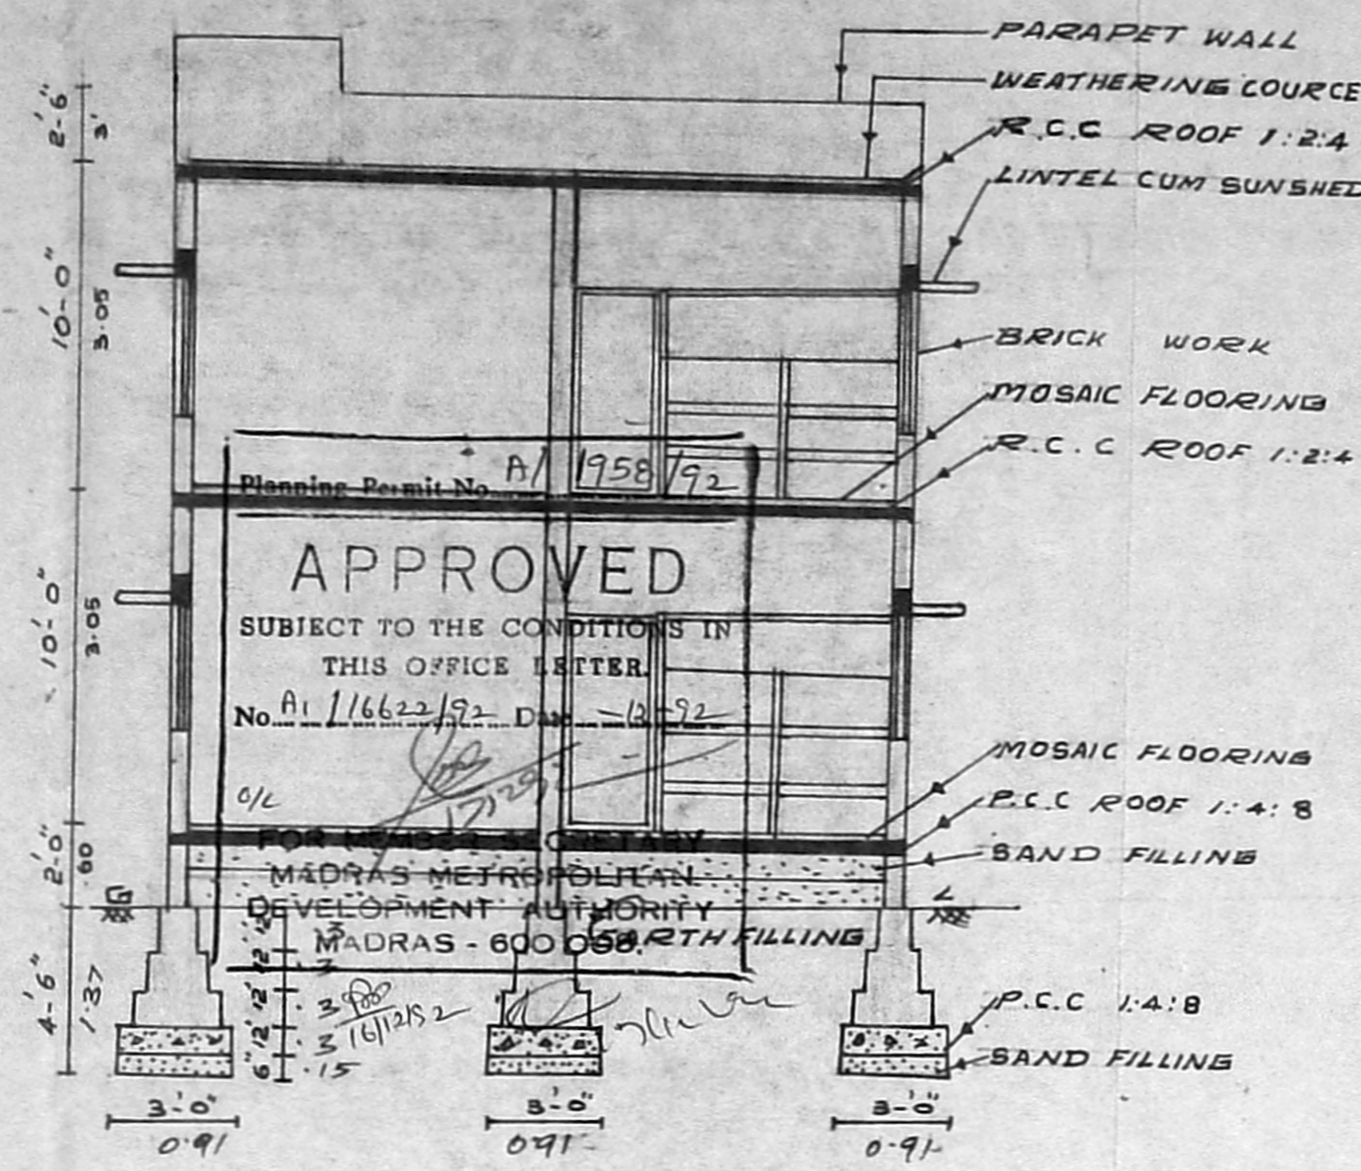


SECTION ON 'KL'

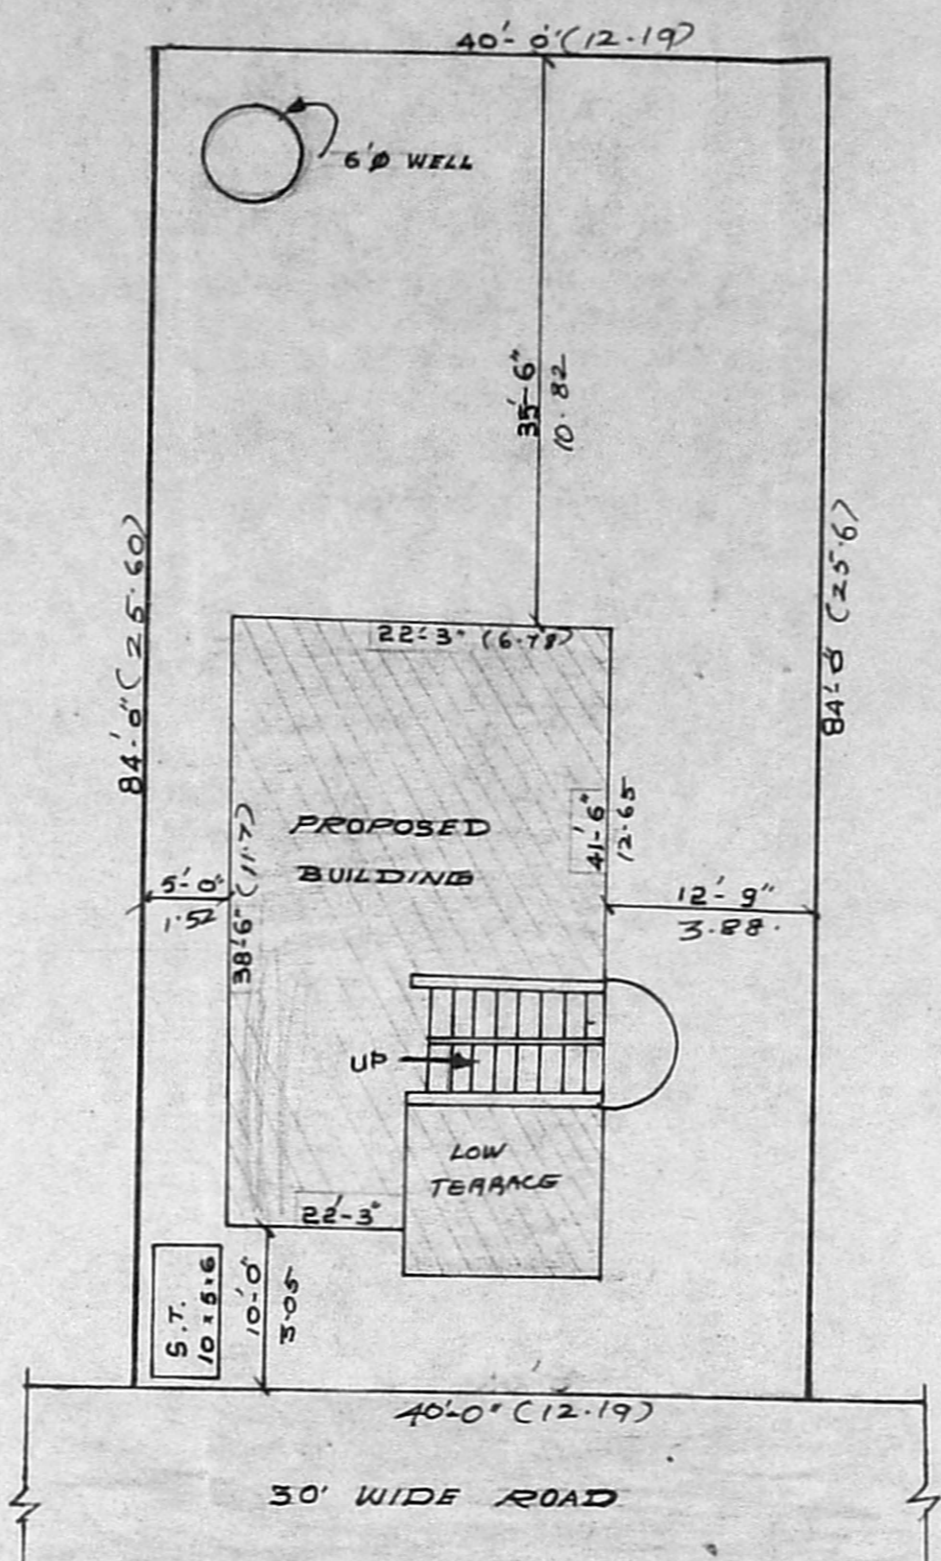


SITE PLAN
SCALE 1:24'-0"

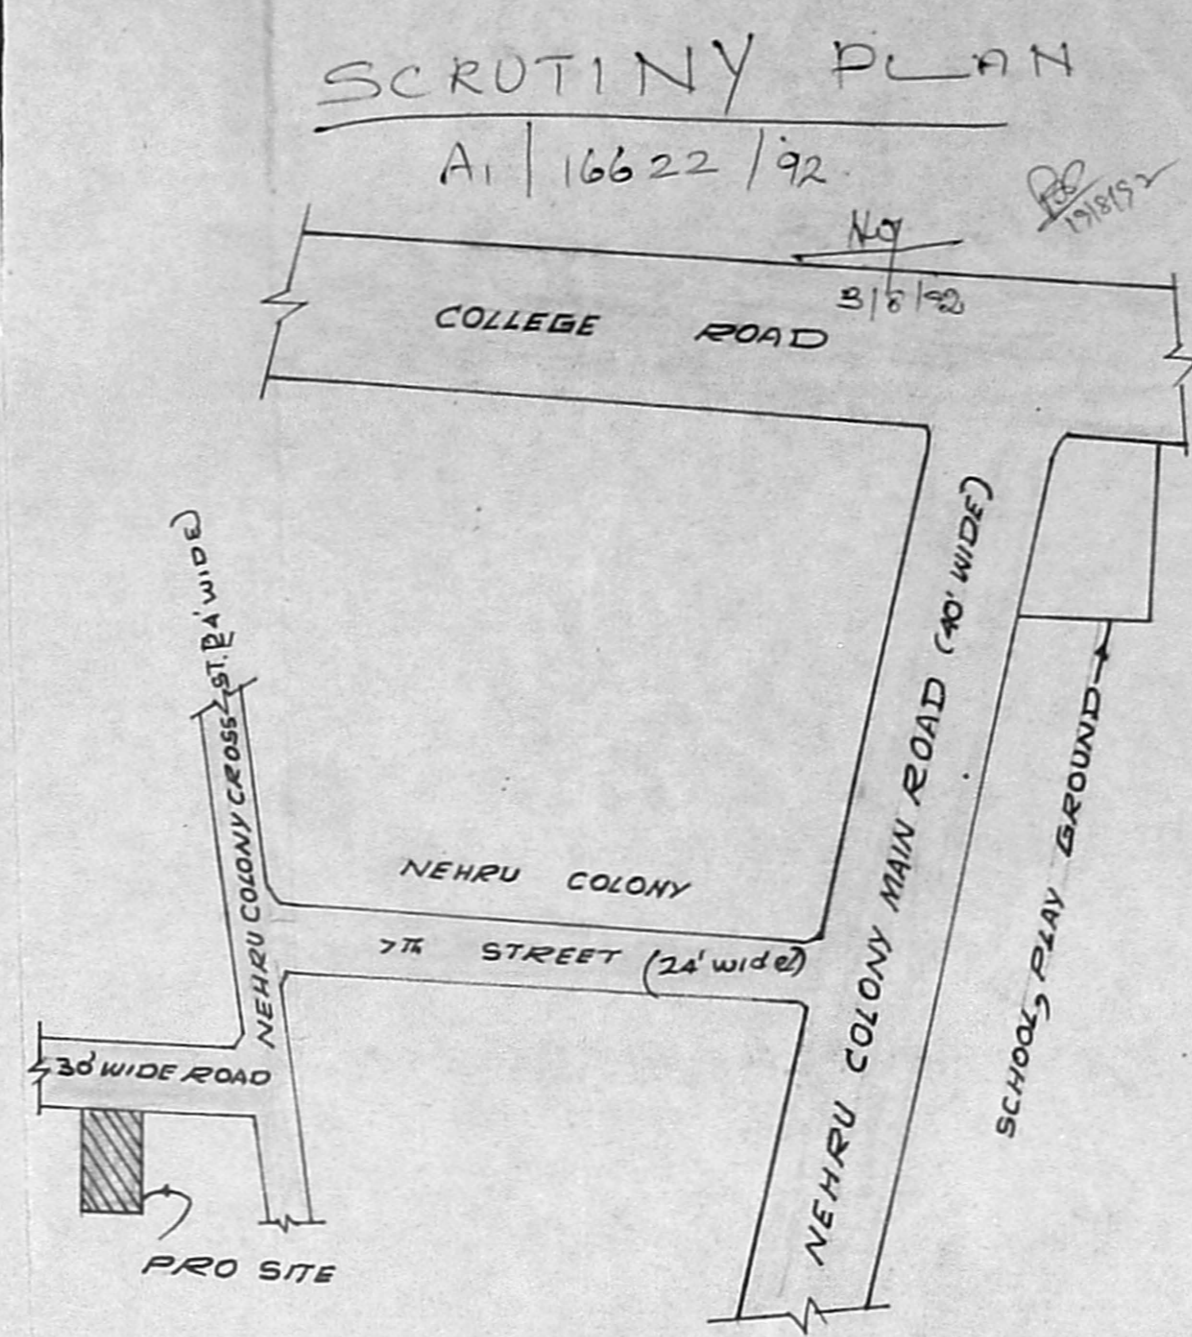


KEY PLAN (NOT TO SCALE)

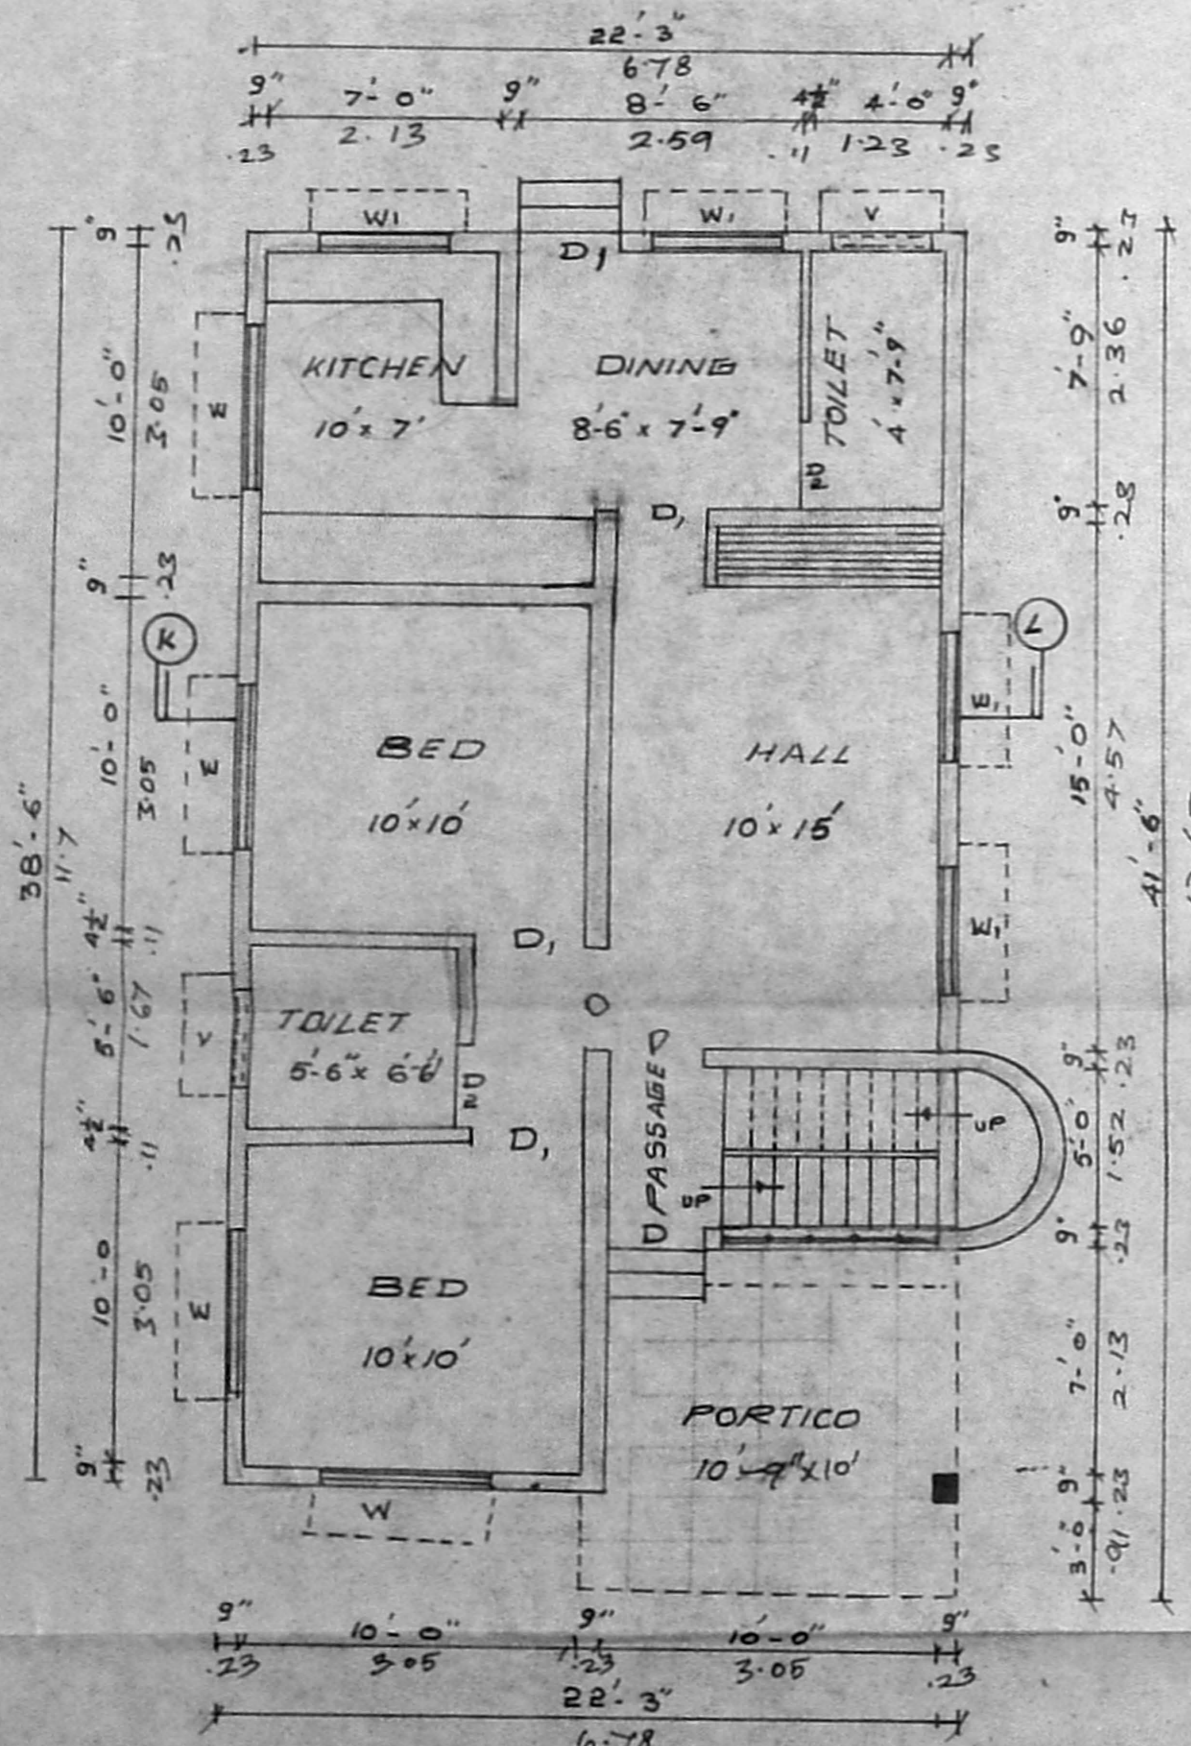


GROUND FLOOR PLAN

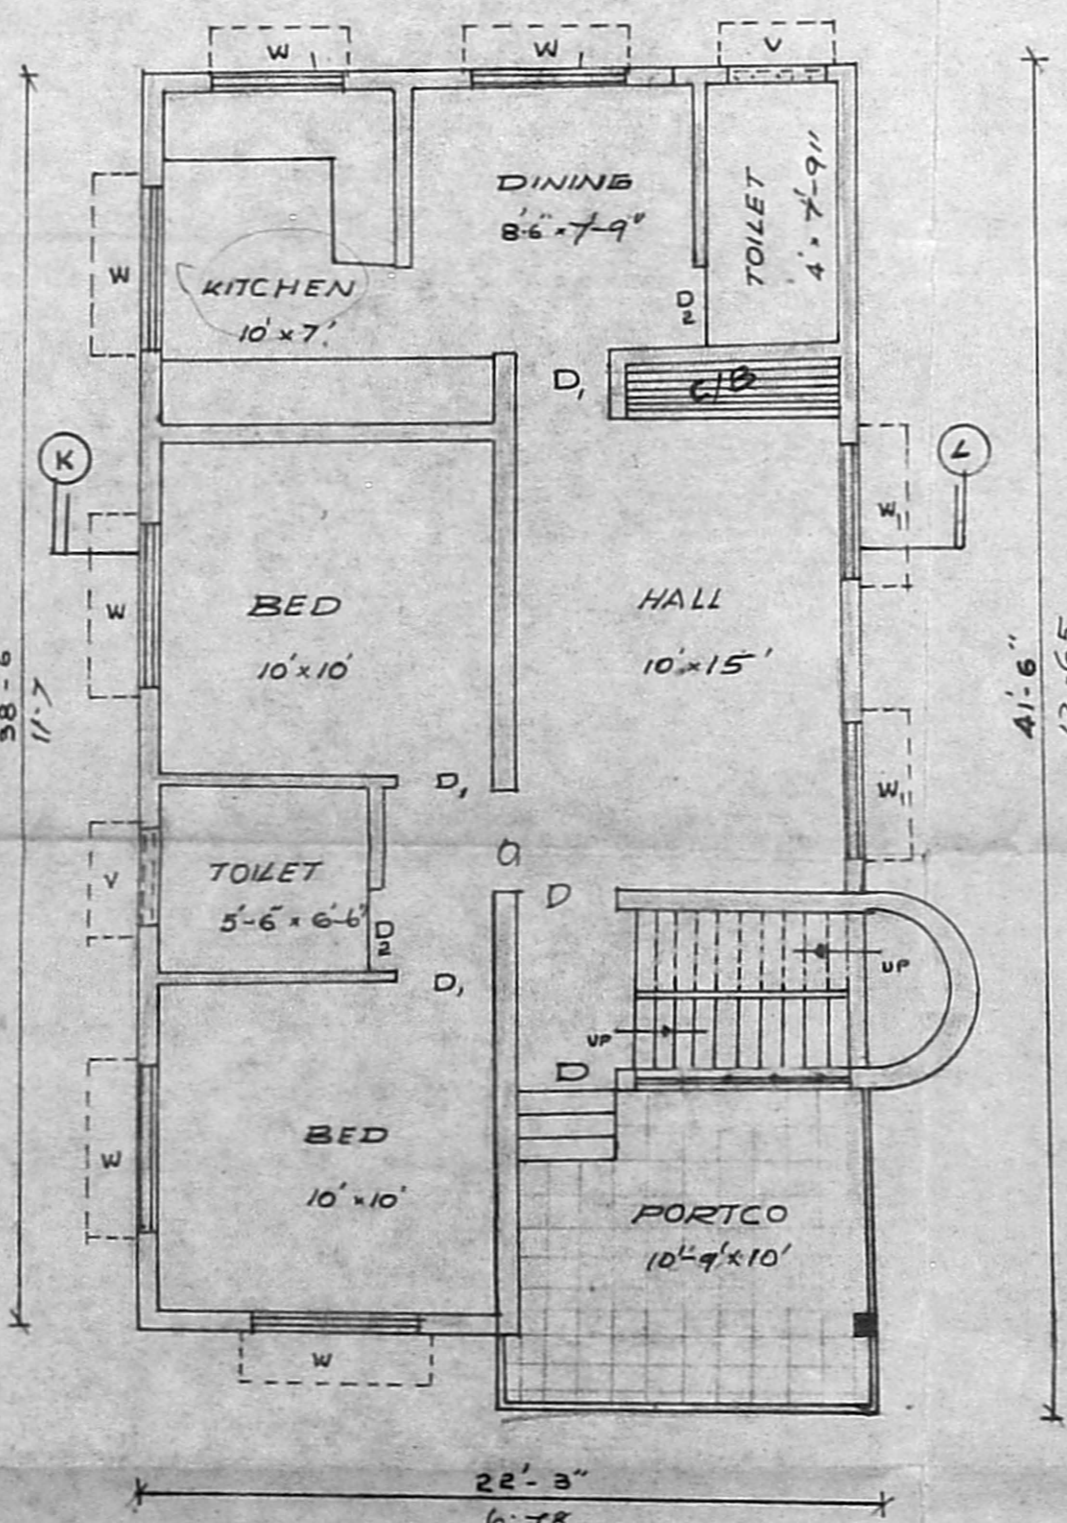


FIRST FLOOR PLAN

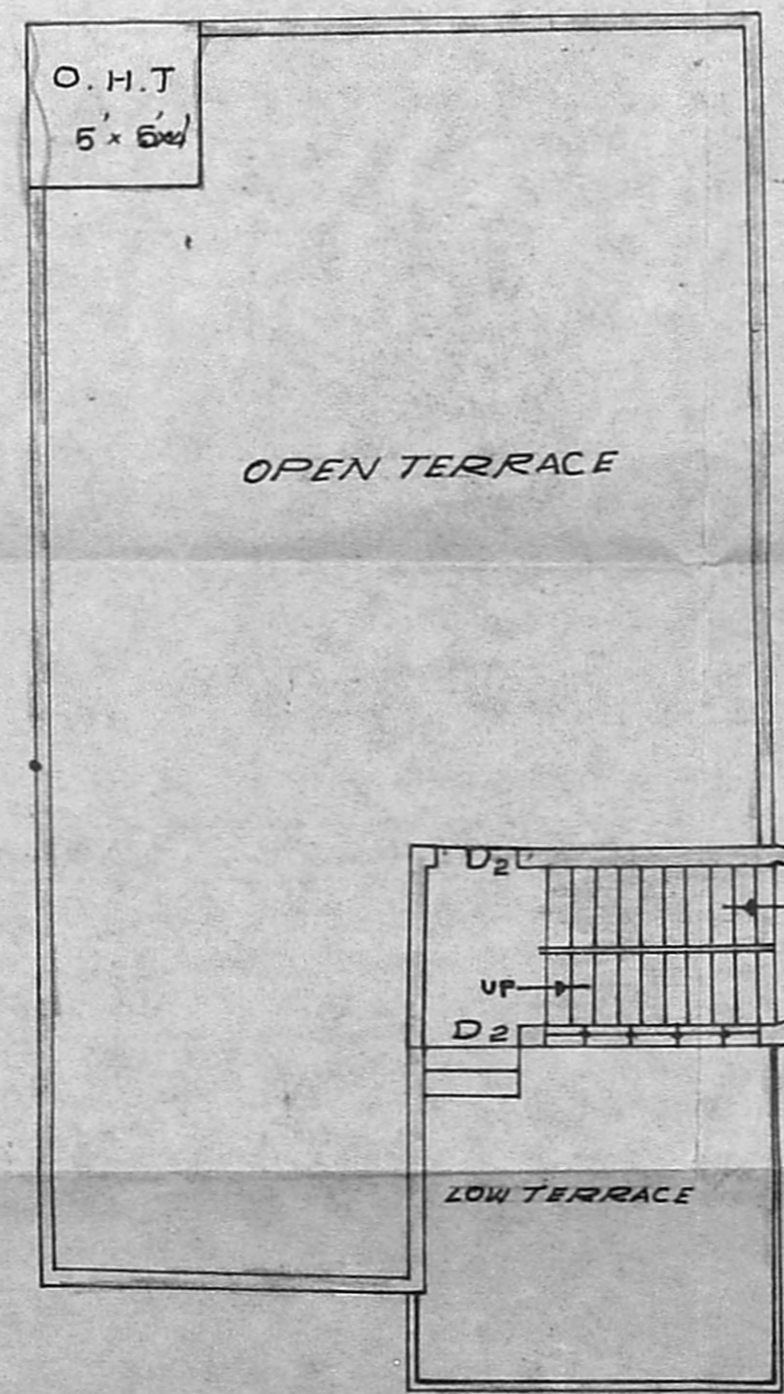


TERRACE FLOOR PLAN

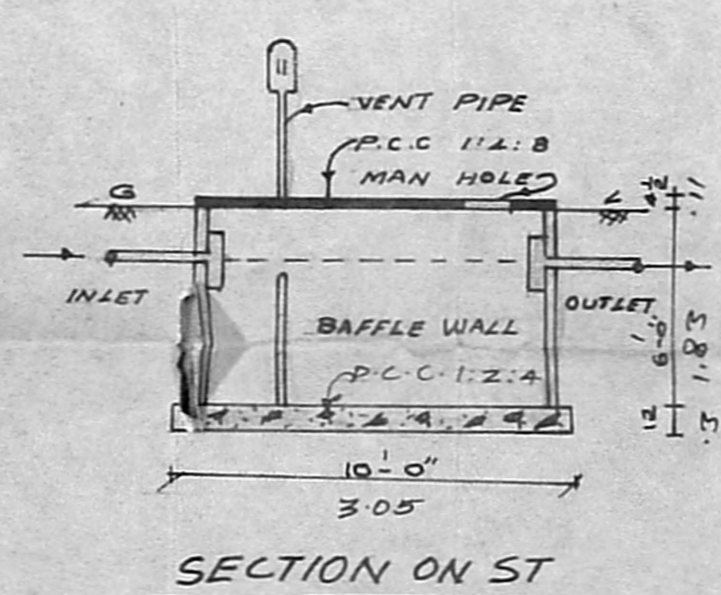

SECTION ON ST

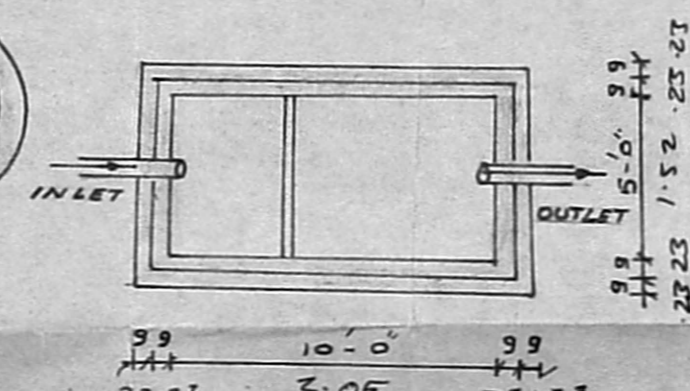

PLAN ON ST

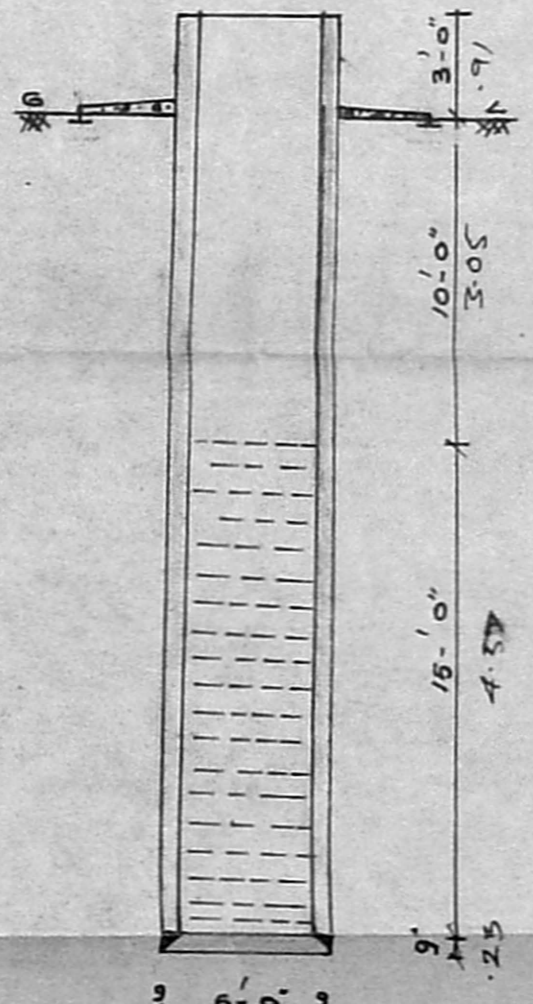

WELL DETAILS

$G_{\text{area}} = 22'3" \times 38'6" = 856.28 \text{ sq ft}$
 $11'6" \times 3'0" = 34.50 \text{ sq ft}$
 891.78 sq ft or 82.57 m^2 (GF) + $1.81 \text{ m}^2 = 84.38 \text{ m}^2$ (GF)
 82.57 m^2 (FF) 84.38 m^2 (FF)

PLAN SHOWING THE PROPOSED CONSTRUCTION OF RESIDENTIAL BUILDING AT PLOT NO. 7, [R.S. NO 49/1 & 5, (T.S. NO. 44/1, BLOCK NO: B,) OF NANGANALLUR VILLAGE SAIDAPET TALUK,] CHENGLEPUT M.G.R. DISTRICT: ALANDUR MUNICIPALITY:

SCALE: 1 = 6'-0"

COLOUR INDEX

PRO CONSTRUCTION	[Symbol]
EXISTING ROADS	[Symbol]
SITE BOUNDARY	[Symbol]

SCHEDULE OF JOINERIES

D	DOOR	3'-3" x 7'-0"
D1	DOOR	3'-0" x 7'-0"
D2	DOOR	2'-6" x 6'-6"
W	WINDOW	5'-0" x 4'-6"
W1	WINDOW	4'-6" x 4'-6"
V	VENTILATOR	3'-0" x 2'-0"

AREA PARTICULARS

PARTICULARS	SQFT.	SQM
SITE EXTENT	3360	312.2
GROUND FLOOR AREA	773.3	71.86
FIRST FLOOR AREA	773.3	71.86
TOTAL FLOOR AREA	1546.6	143.72

OWNER: [Signature]

R. JAYAVELU, LICENSED SURVEYOR, Alandur, Tambaram, Municipality, JAYAM ENTERPRISES, NO. 2, TANNERY STREET, CHENNAI, MADRAS-600 043. LICENSED SURVEYOR