



FRONT ELEVATION

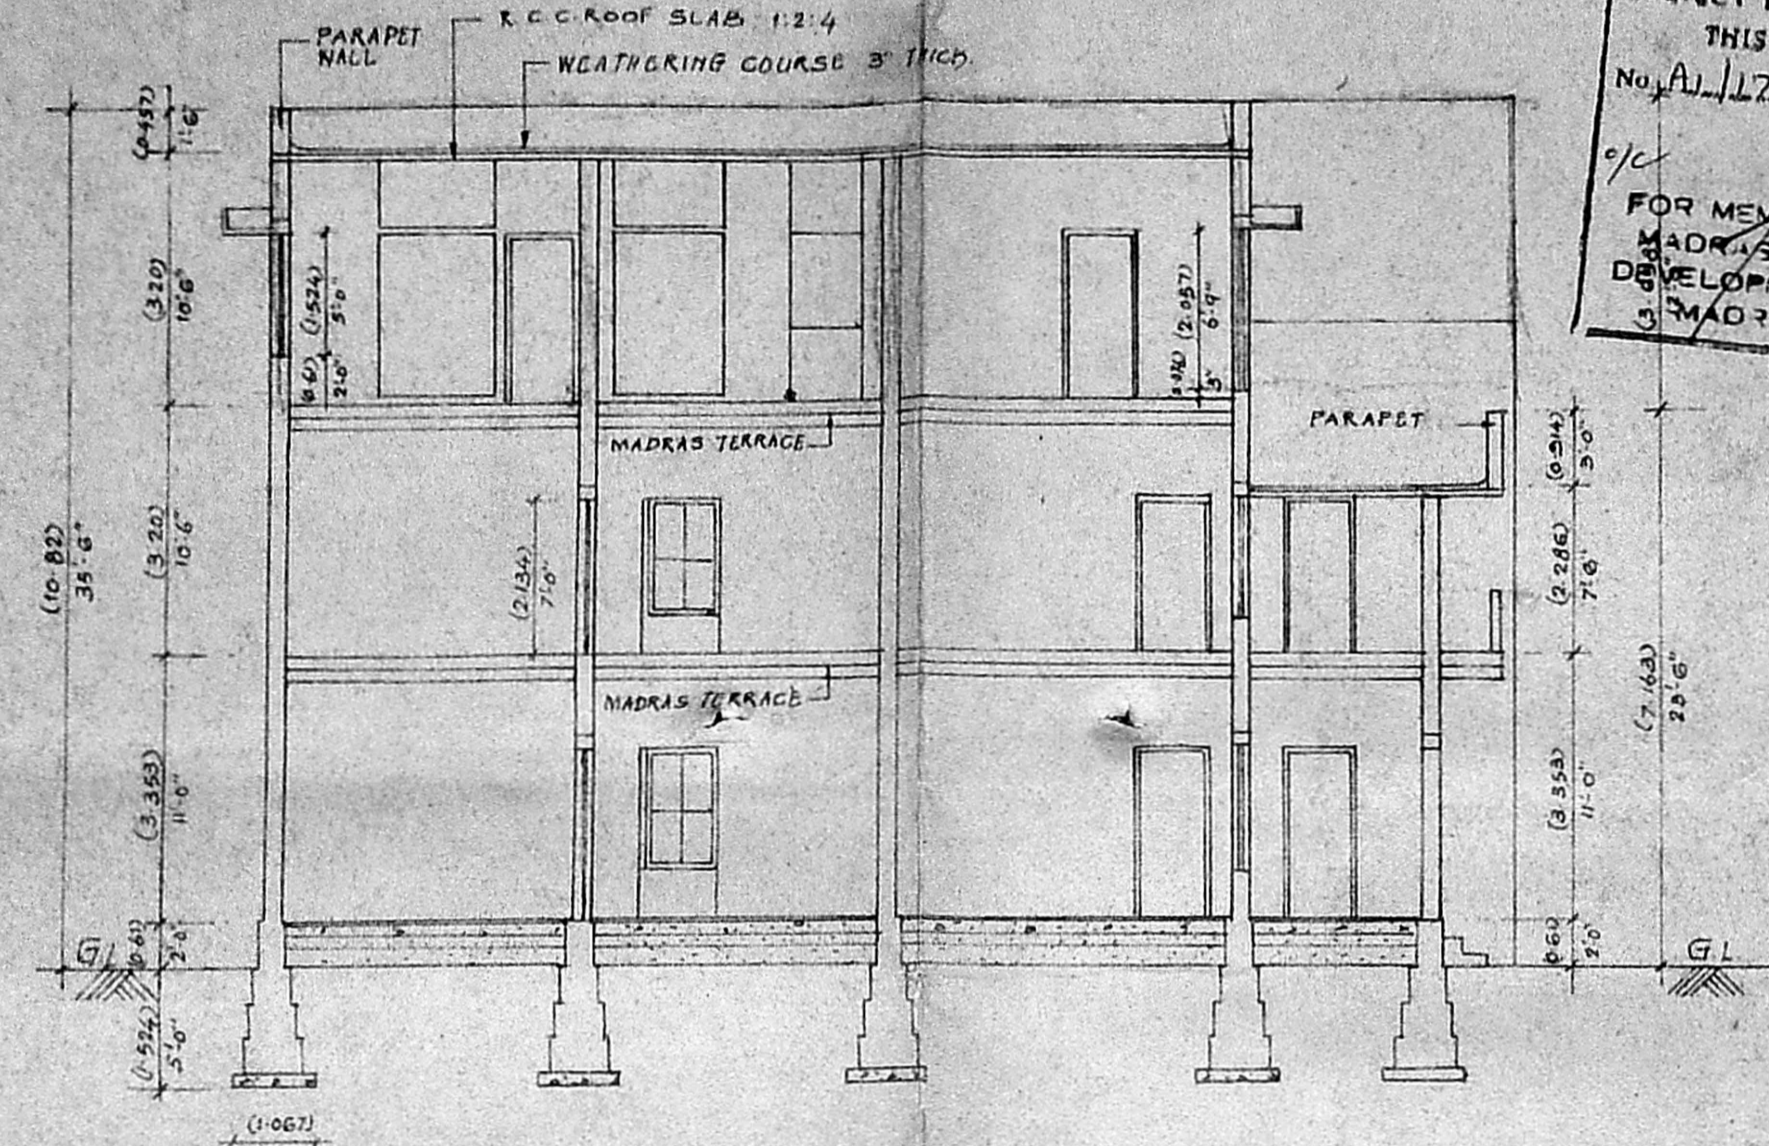


SECTION-A-A


Planning Permit No. A/15375/2  
**APPROVED**  
 SUBJECT TO THE CONDITIONS IN THIS OFFICE LETTER. FLOOR FINISH No. A/117115/3  
 FOR MEMBERS OF THE MADRAS METROPOLITAN DEVELOPMENT AUTHORITY MADRAS 600 008.  
 10/1/52  
 12/3/52

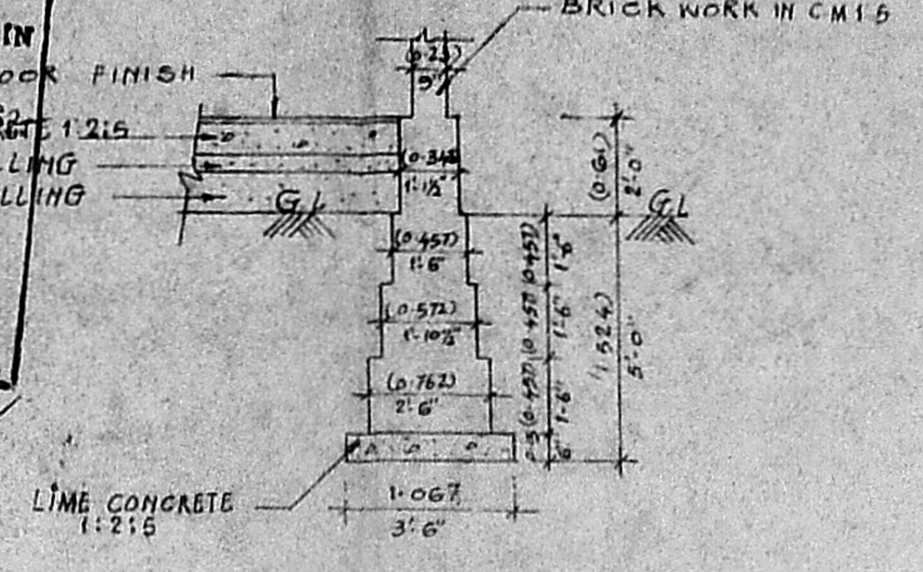


FOUNDATION DETAIL  
SCALE 1" = 4'-0" (1:50)

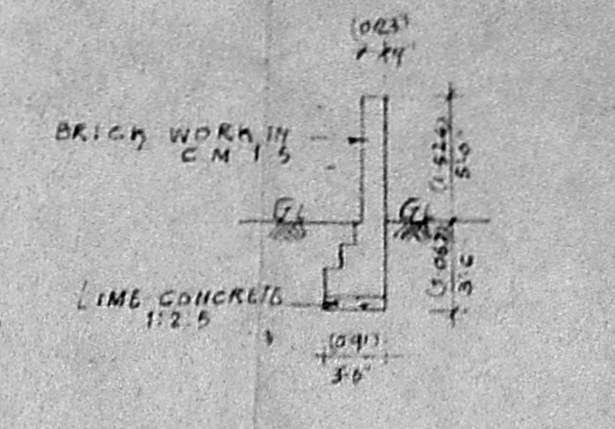


SECTION THROUGH COMPOUND WALL  
SCALE 1" = 8'-0" (1:100)

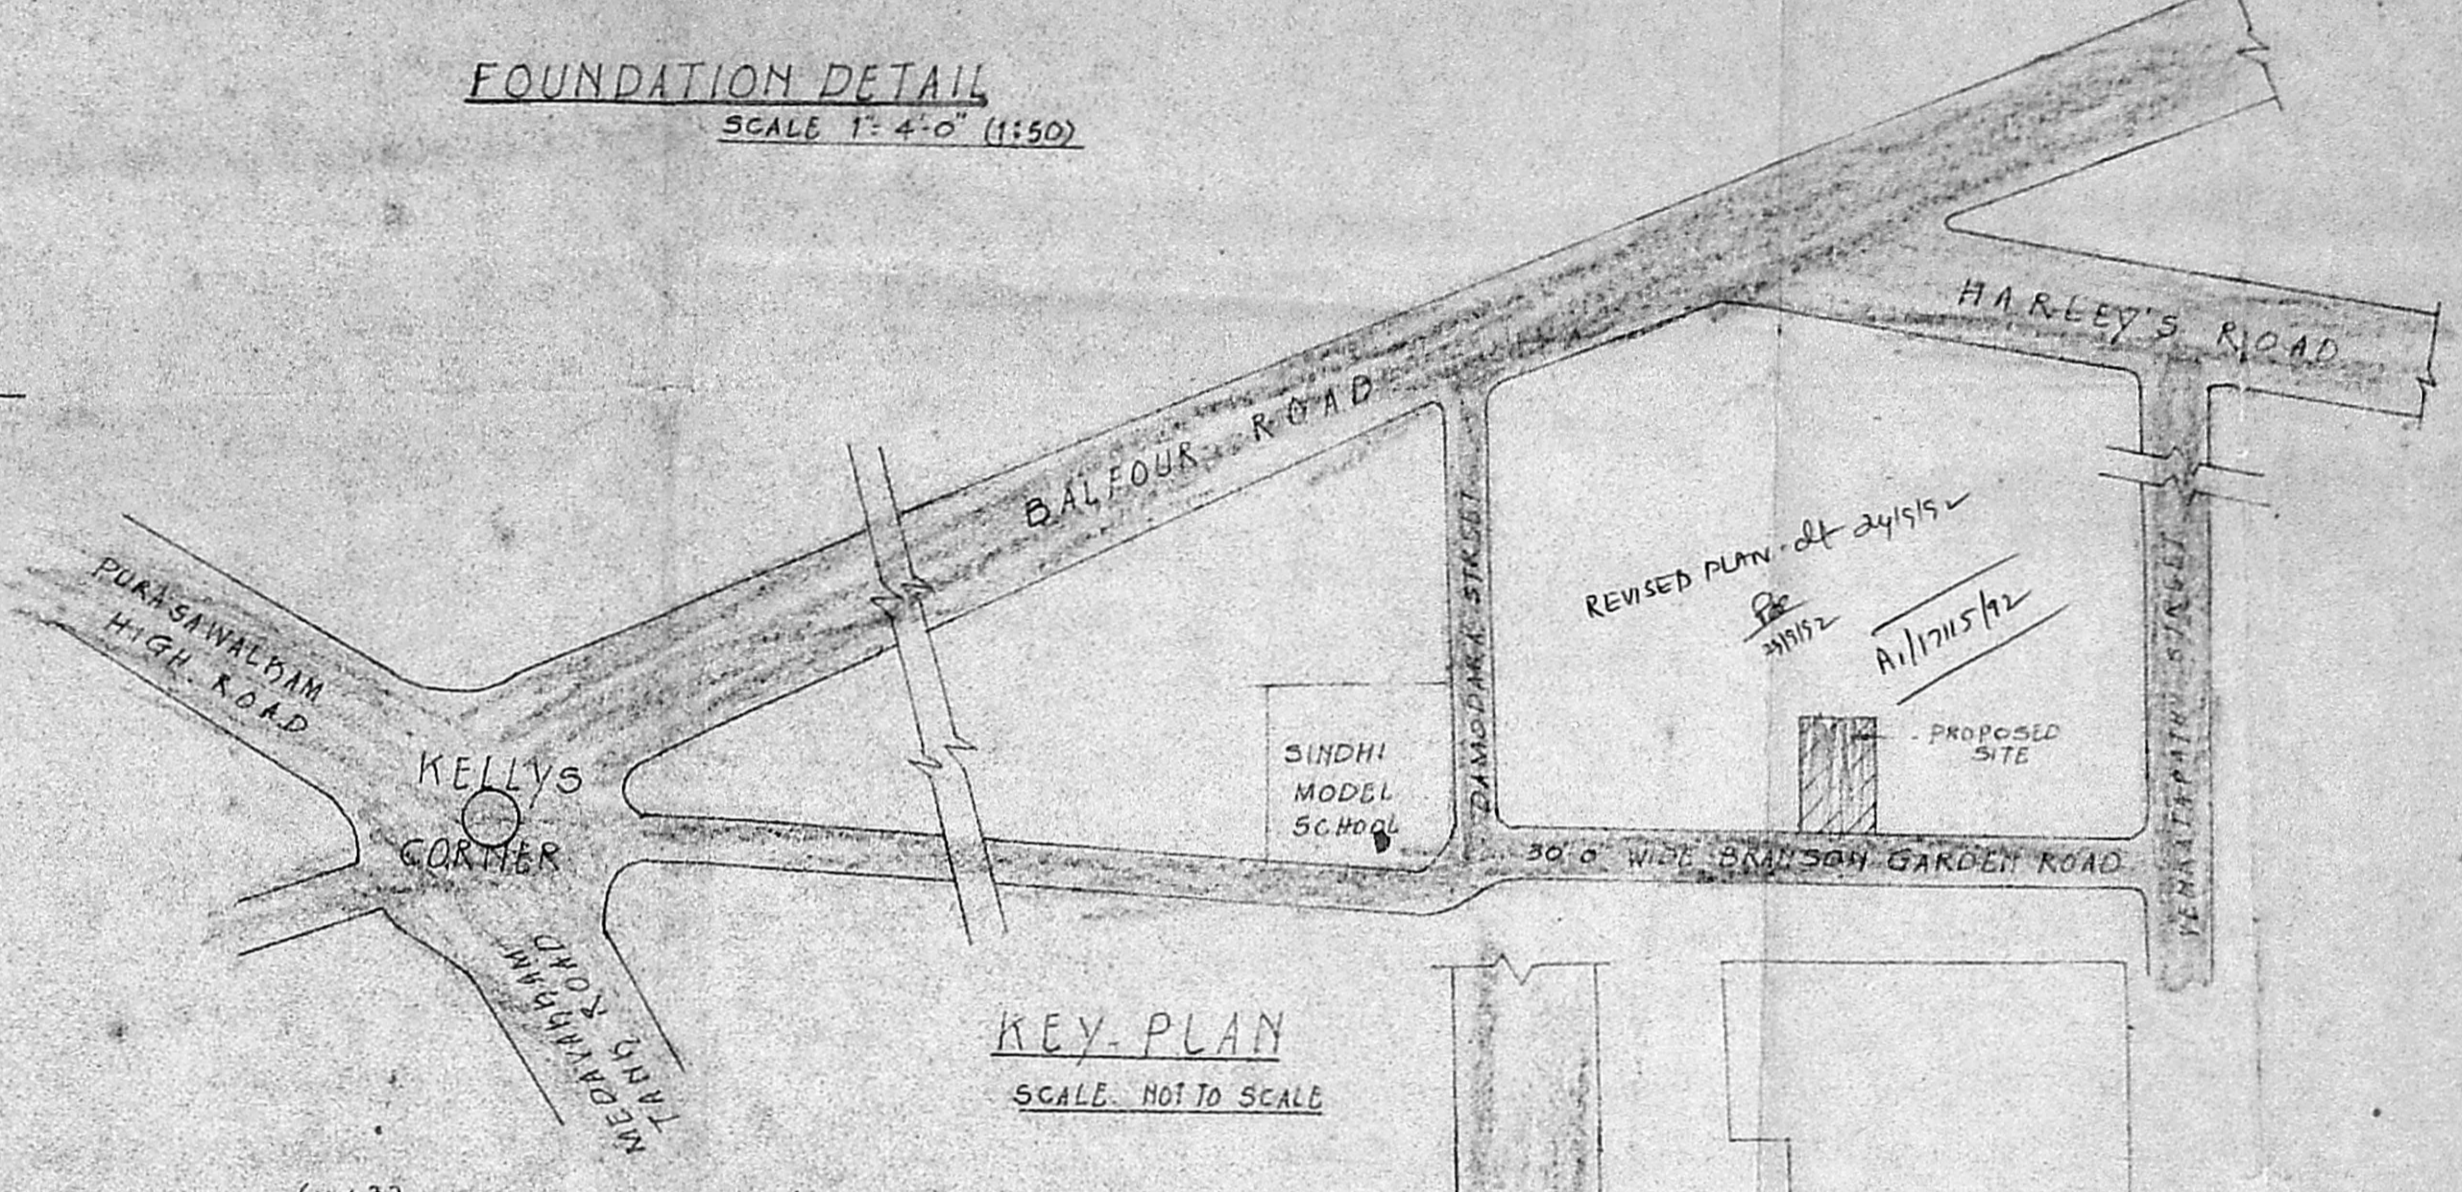


KEY PLAN  
SCALE: NOT TO SCALE

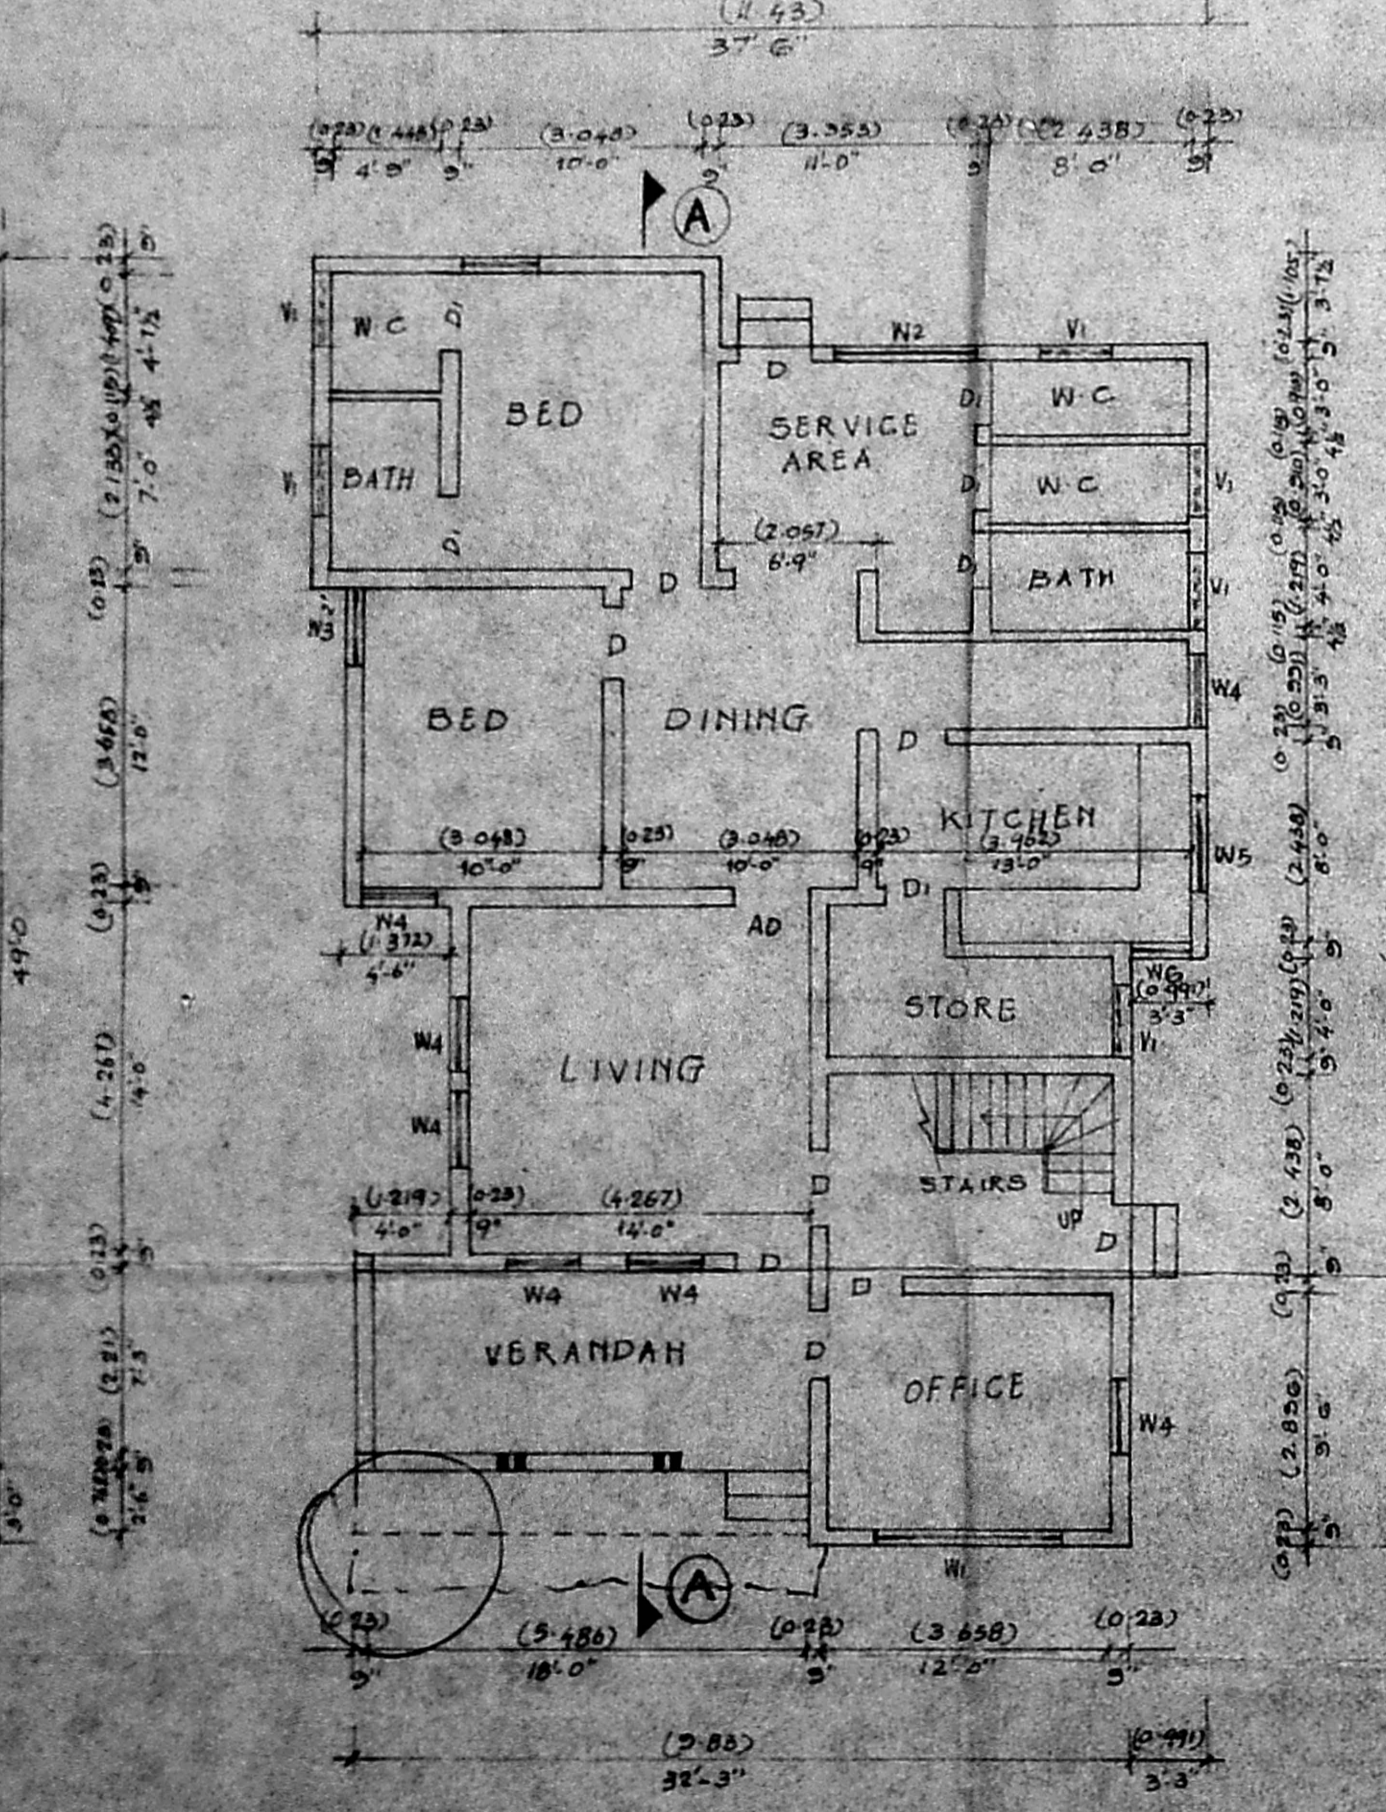


GROUND FLOOR PLAN

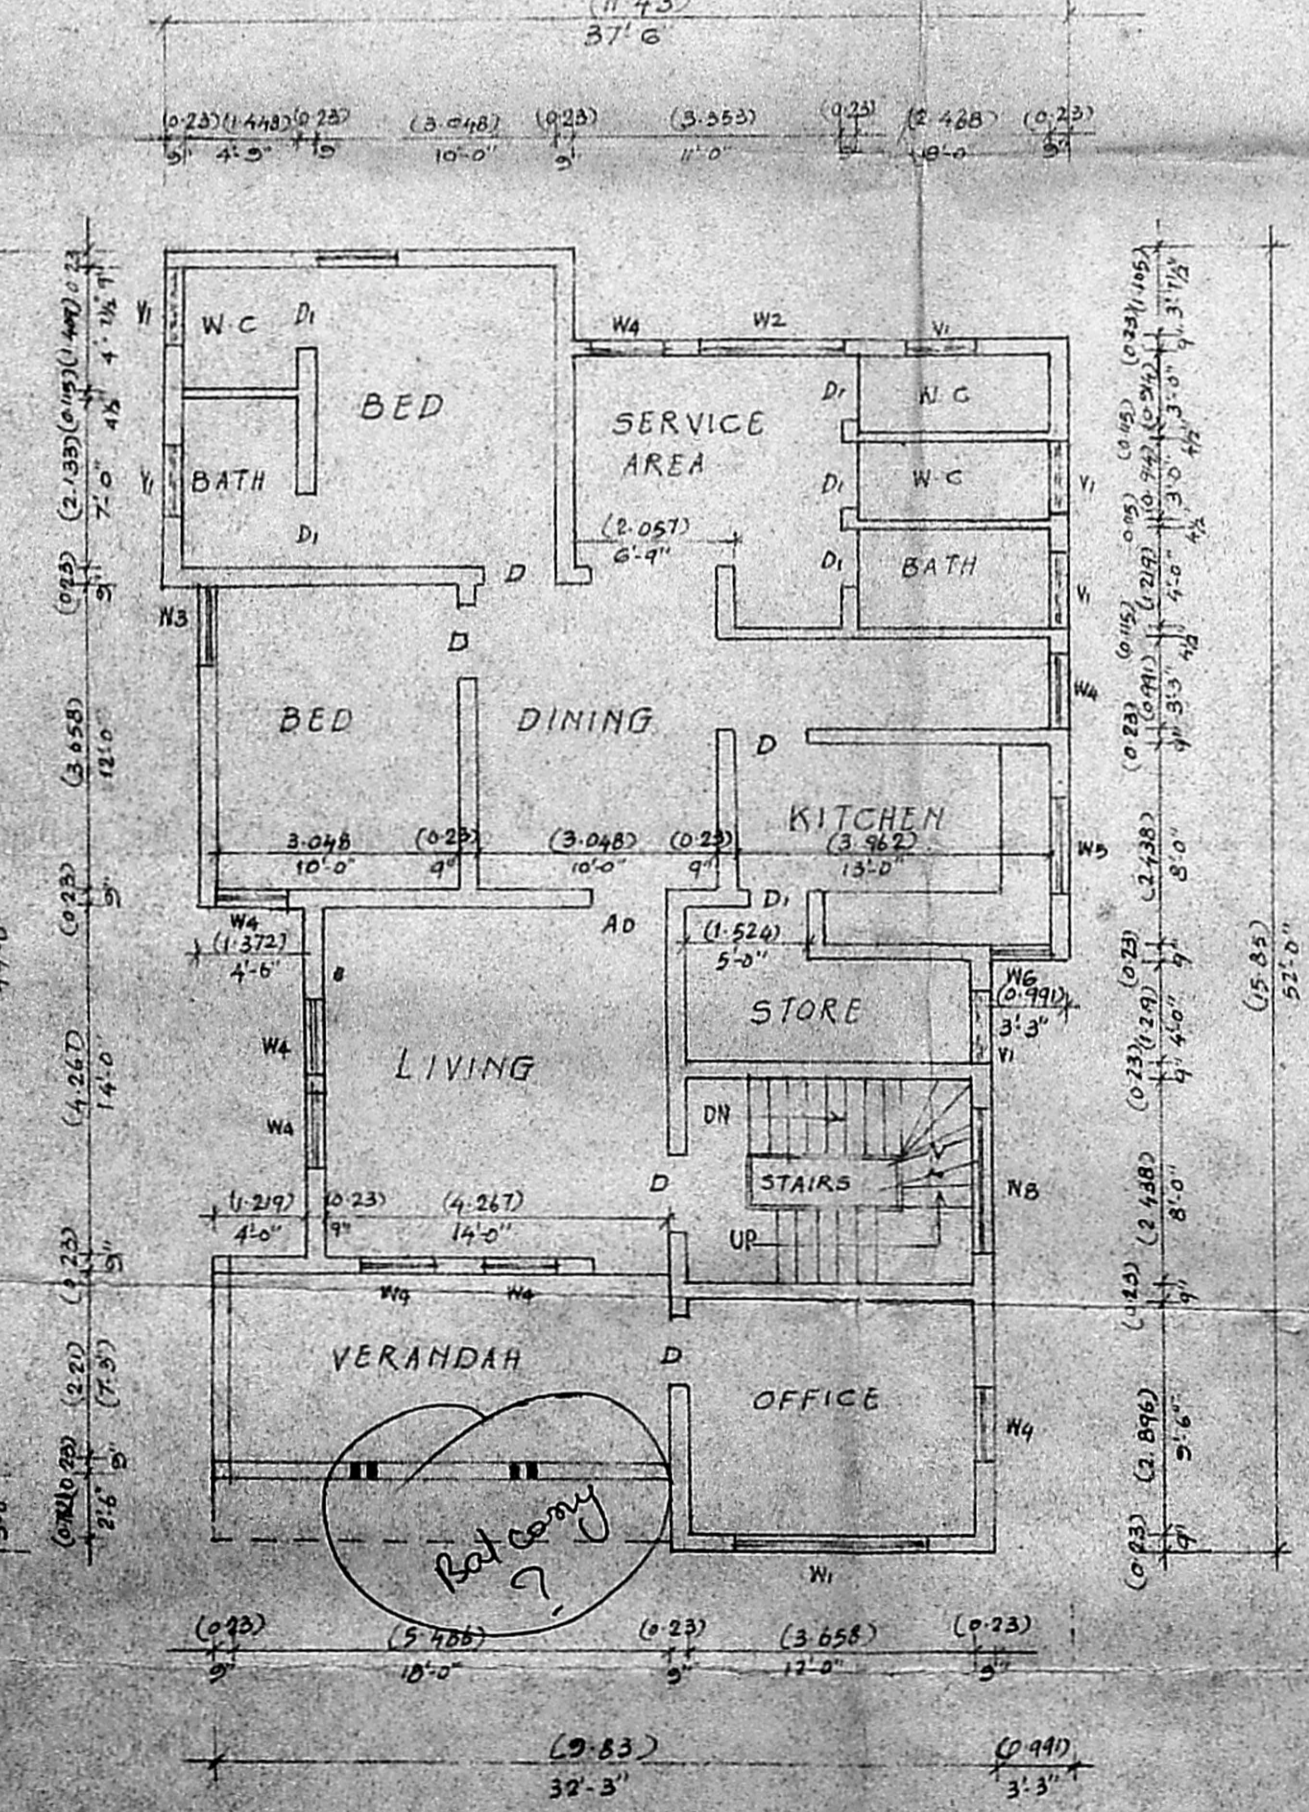

FIRST FLOOR PLAN

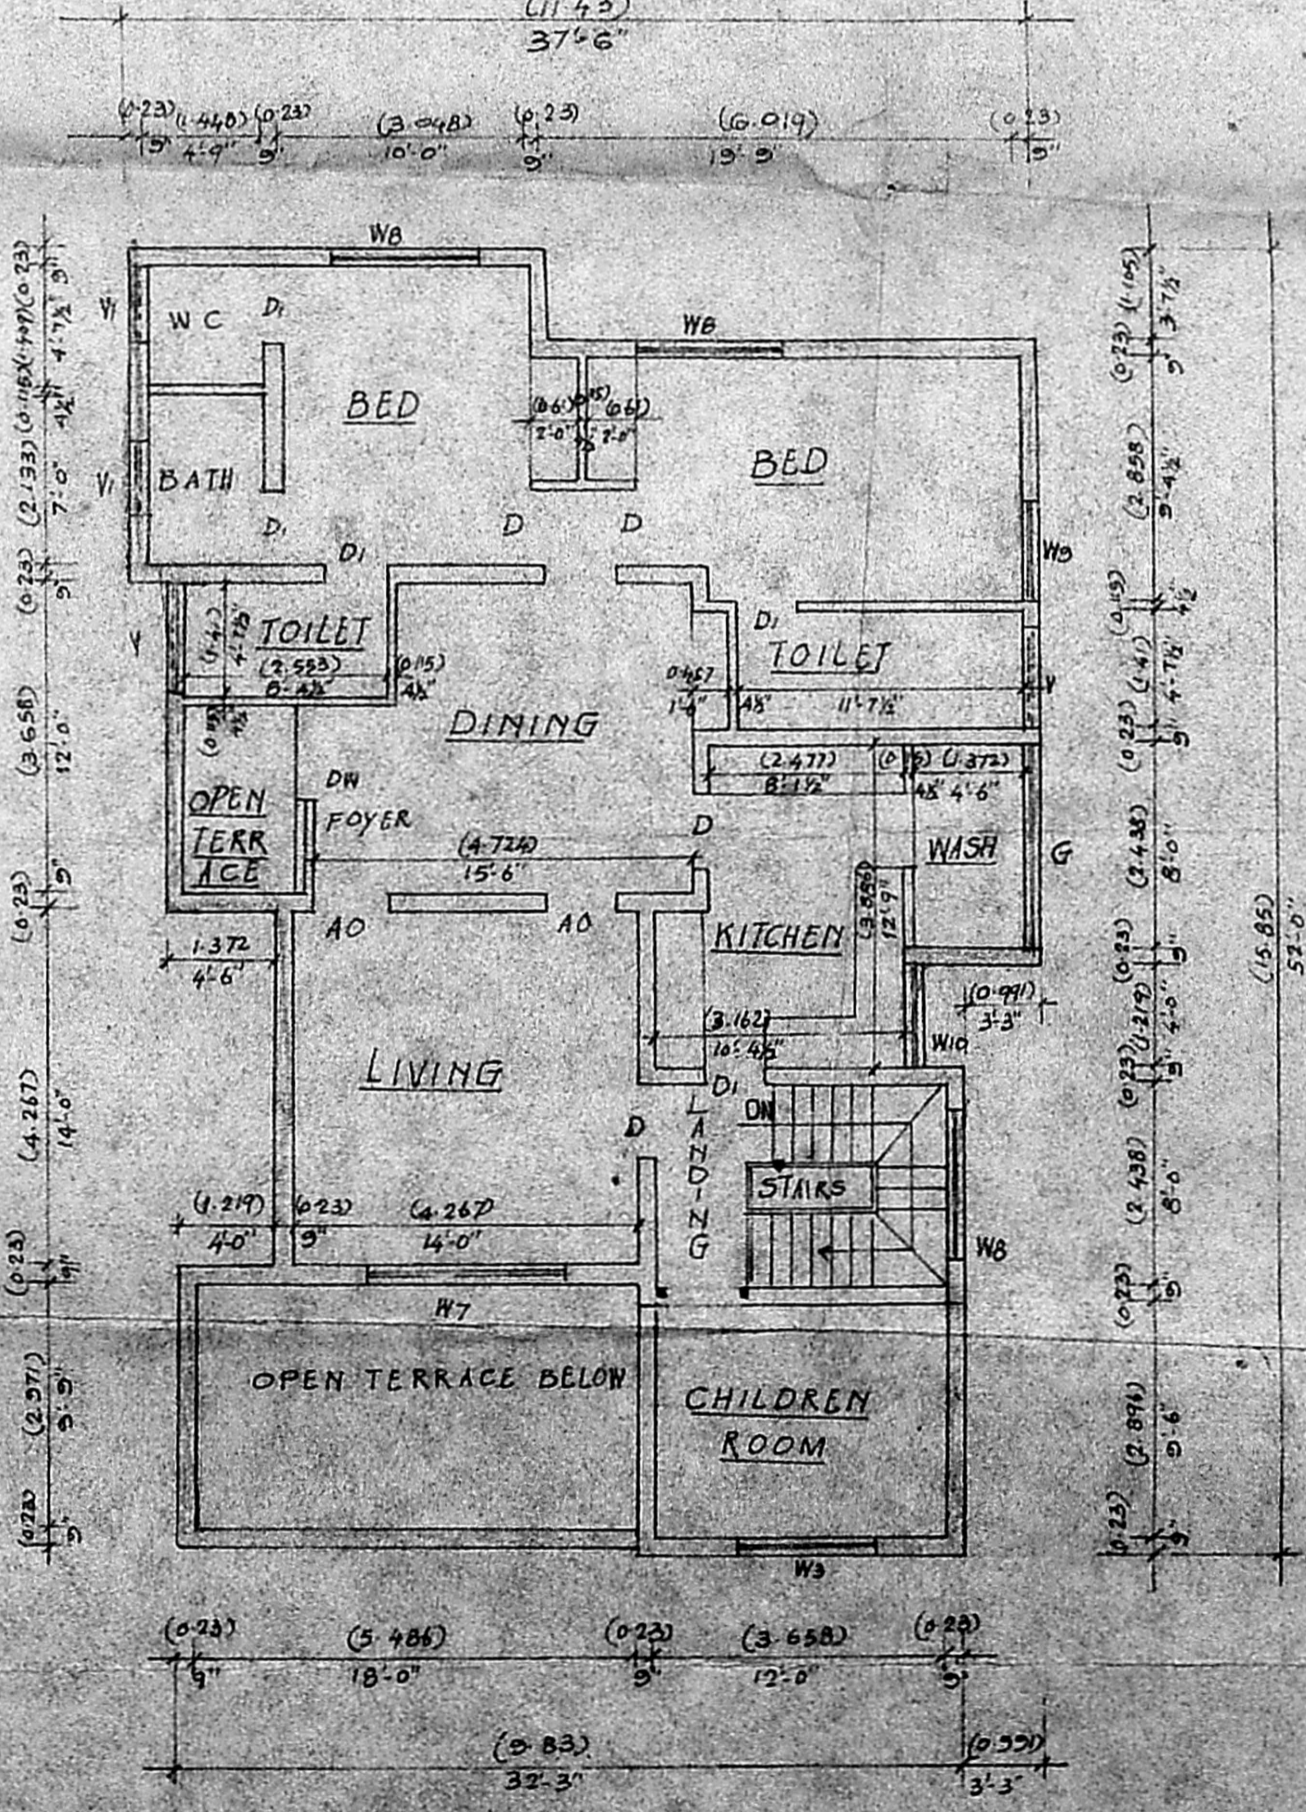

SECOND FLOOR PLAN

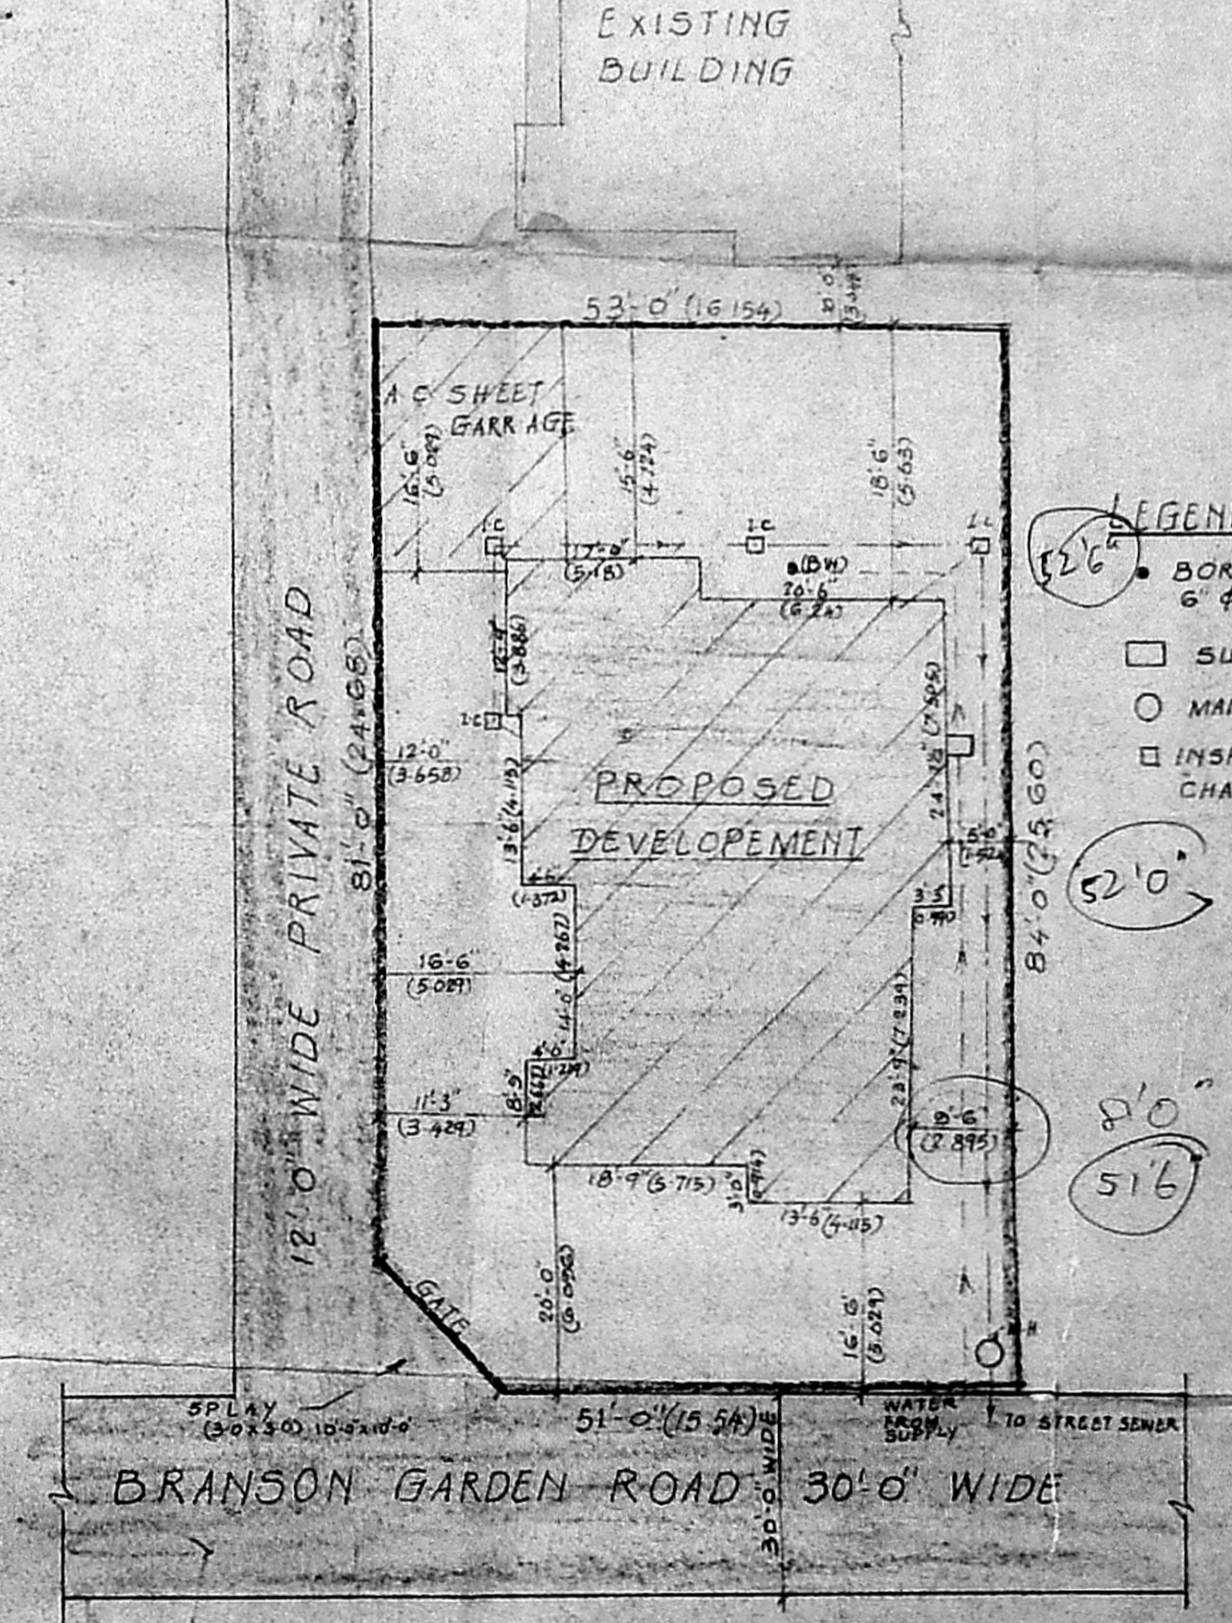

SITE PLAN  
SCALE: 1" = 16'-0" (1:200)

SITE AREA 4558 SQ.FT. (423.6 SQ.M)  
 F. 571 UTILISED 0.91  
 OPEN SPACE PROVIDED : 67.2%  
 PLOT COVERAGE 32.8%

SCHEDULE OF JOINERY		
TYPE	DESCRIPTION	SIZE
D	T.W PANELLED DOOR	3'-0" x 7'-0"
D1	T.W PANELLED DOOR	2'-6" x 7'-0"
V	T.W GLAZED VENTILATOR	4'-0" x 1'-0"
V1	T.W GLASS LOUVERED VENTILATOR	3'-0" x 2'-0"
DW	T.W GLASS DOOR CUM WINDOW	7'-0" x 7'-0"
W1	T.W PANEL CUM GLAZED WINDOW	8'-0" x 5'-0"
W2	T.W PANEL CUM GLAZED WINDOW	6'-0" x 5'-0"
W3	T.W PANEL CUM GLAZED WINDOW	6'-0" x 5'-0"
W4	T.W PANEL CUM GLAZED WINDOW	4'-0" x 5'-0"
W5	T.W GLAZED WINDOW	4'-0" x 3'-0"
W6	T.W GLASS LOUVERED WINDOW	2'-6" x 3'-0"
W7	T.W GLAZED WINDOW	8'-0" x 5'-0"
W8	T.W GLAZED WINDOW	6'-0" x 5'-0"
W9	T.W GLAZED WINDOW	4'-0" x 5'-0"
W10	T.W GLAZED WINDOW	4'-0" x 3'-0"
AC	ARCH OPENING	3'-0" x 7'-0"
G	GRILLS WORK	8'-0" x 3'-0"

**SPECIFICATIONS**  
 FOUNDATION: BRICK WORK IN CEMENT MORTAR 1:5 WITH LAYER OF LIME CONCRETE 1:2:5  
 SUPER STRUCTURE: BRICK WORK IN CEMENT MORTAR 1:5  
 ROOF: MADRAS TERRACE USING QUALITY BRICKS ON 5"x3" WOODEN RUNNERS R.C.C. SLAB 1:2:4, 4" THICK  
 LINTELS BEAMS R.C.C 1:2:4  
 FLOORING: PRESSED MOSAIC TILES OVER LIME CONCRETE IN GROUND FLOOR MADRAS TERRACE IN FIRST FLOOR AND SECOND FLOOR  
 JOINERY: BEST INDIAN TEAK WOOD  
 WEATHERING COURSE: WEATHERING COURSE OVER ROOF SLAB 3" THICK; BRICK JULY LIME CONCRETE LAID TO MIXED WITH 5% CRUDE OIL

SCALE: 1" = 8'-0" (1:100)

**LEGEND**

PROPOSED	[Symbol]
EXISTING	[Symbol]
DEMOLITION	[Symbol]
ROAD	[Symbol]
SITE BOUNDARY	[Symbol]

**LEGEND**

- BORE WELL
- SUMP
- MANHOLE (M.H.)
- INSPECTION CHAMBER (I.C.)

AREA STATEMENT	SQ.FT	SQ.M
EXISTING GROUND FLOOR	1494.5	138.9
EXISTING FIRST FLOOR	1494.5	138.9
PROPOSED SECOND FLOOR	1165.4	108.3
<b>TOTAL AREA</b>	<b>4154.4</b>	<b>386.1</b>

PROPOSED SECOND FLOOR ADDITION IN EXISTING RESIDENTIAL BUILDING AT 7, BRANSON GARDEN ROAD, KELLYS, MADRAS-10 FOR MR. G. DEVAOSS. R.S. NO. 3139/10, Block NO 53 & L.A. NO. 31/56

Signature of Owner: *Lalitha Devaoss*  
 SIGNATURE OF OWNER

ARCHITECT: S. DURAI PANDIAN B.E., A.M.I.C.E., F.I.I. ARCH.  
 14, KILPAUK GARDEN COLONY EXTN, MADRAS 10, CALL 8126 88.  
 LICENCED SURVEYOR: S. Durai Pandian, 365  
 82, A.M.I.C.E. ARCH.  
 14, 30 V.V. ROAD, KILPAUK GARDEN COLONY EXTN, MADRAS - 600 010.