



**FRONT ELEVATION**

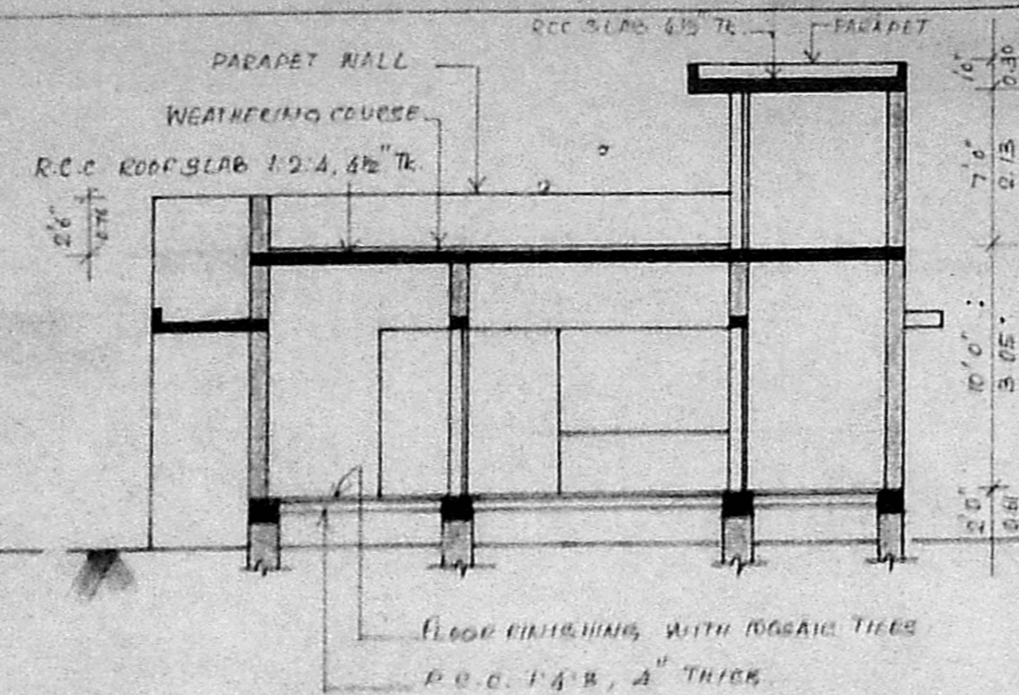


**SECTION ON AA**

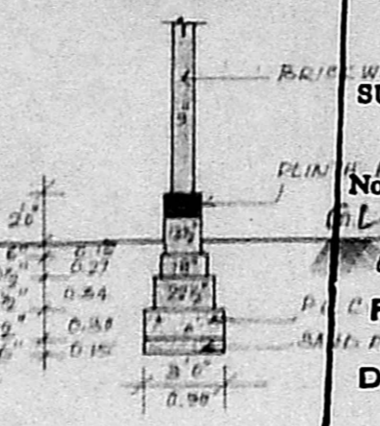


**FOUNDATION DETAILS**

Planning Permit No. A/1841/92  
**APPROVED**  
 SUBJECT TO THE CONDITIONS IN THIS OFFICE LETTER.  
 No. A/1756/92 Date: 11/5/52  
 FOR MEMBER SECRETARY  
 MADRAS METROPOLITAN  
 DEVELOPMENT AUTHORITY  
 MADRAS-600 008.

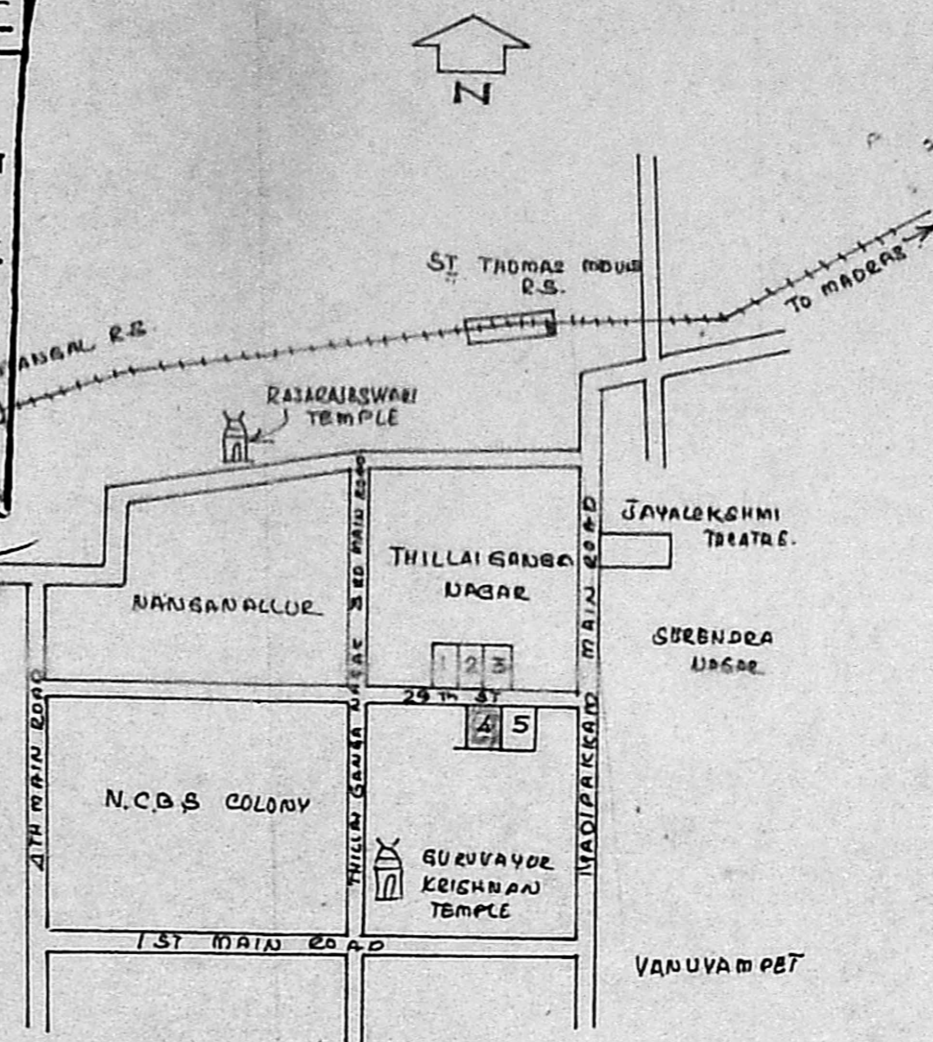


**KEY PLAN**


(NOT TO SCALE)

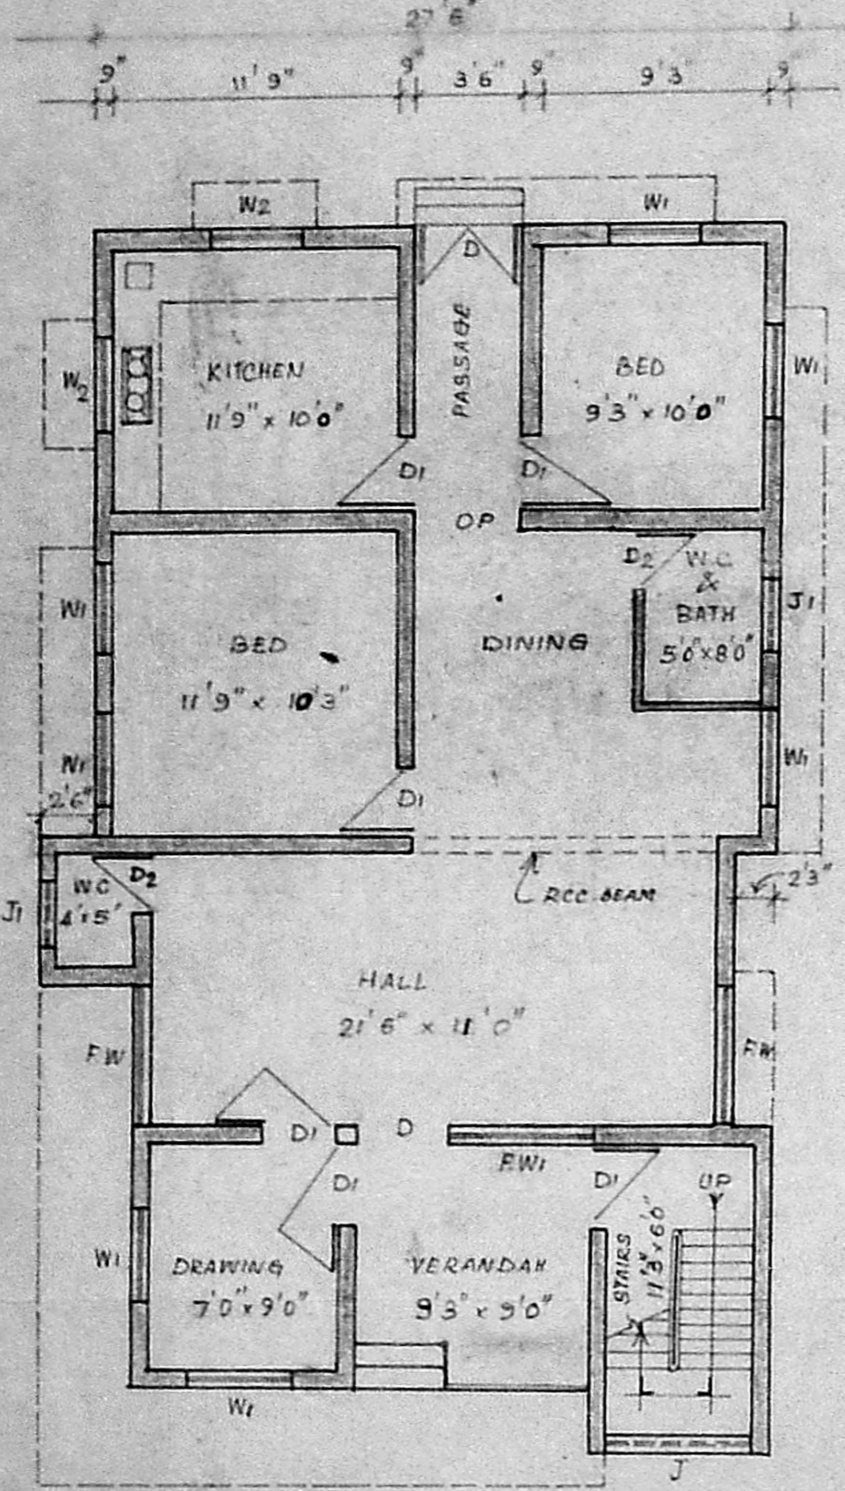


**GROUND FLOOR PLAN**

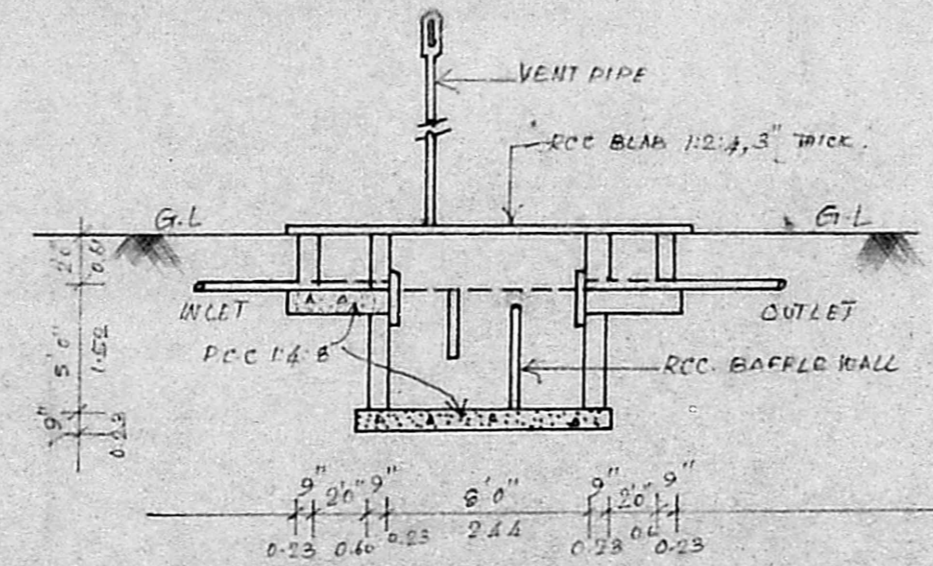

**SECTION OF SEPTIC TANK**

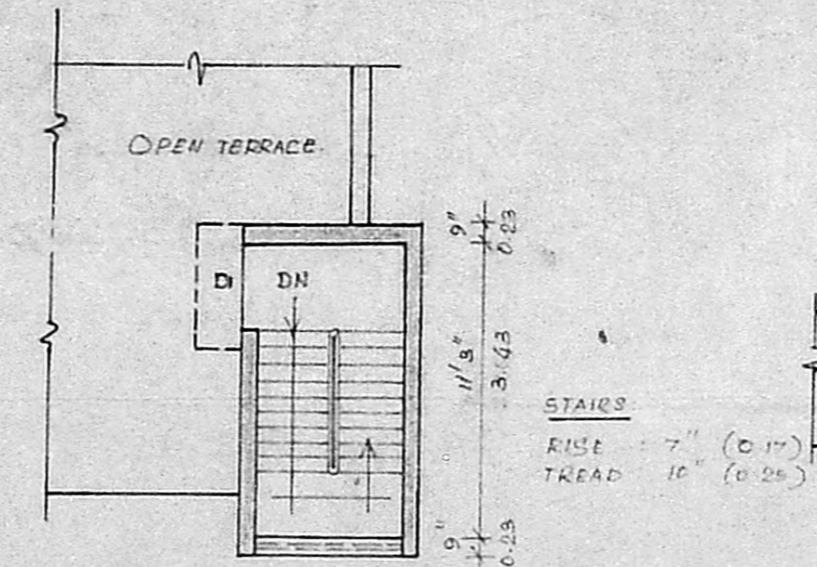


**HEAD ROOM PLAN**

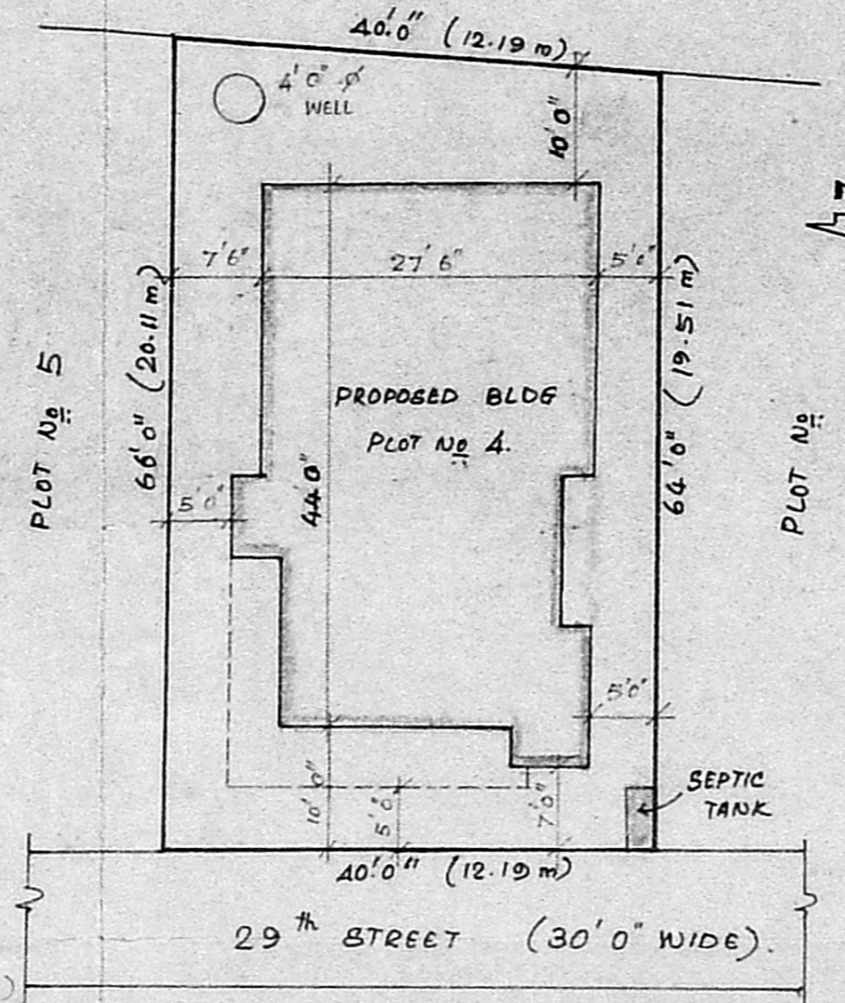

**SITE PLAN**

SCALE 1:200

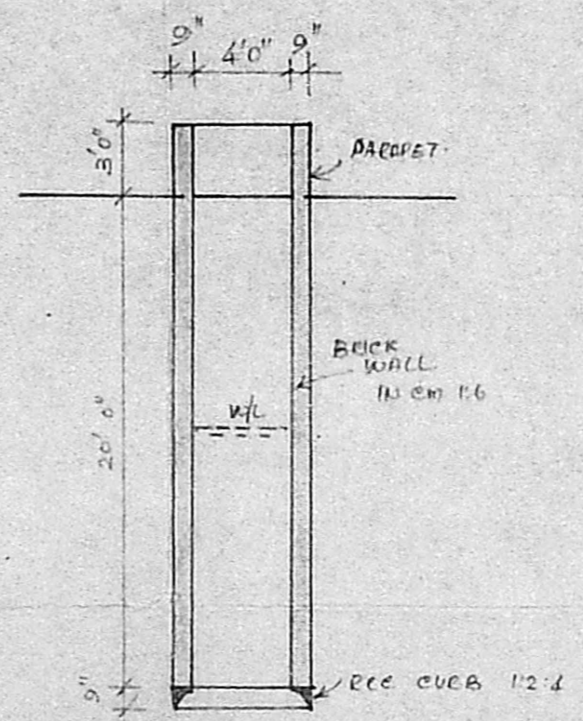

**SECTION OF WELL**

**SPECIFICATION:** REVISED PLAN - dt 14/9/52  
 ROOFING: R.C.C. 1:2:4, 4 1/2" THICK. W.C. A/1756/92  
 LINTELS AND SUNSHADE: R.C.C. 1:2:4 MIX  
 SUPER STRUCTURE: B.W. 1:1.5 MIX. AND PLASTERED WITH C.M. 1:5 1/2" THICK.  
 FLOORING: 1:4:8 MIX. AND TOP FINISHED MOSAIC TILES.  
 FOUNDATION AND BASEMENT: BRICK WORK IN C.M. 1:5.

**JOINERY:**

D - PANEL DOOR	: 3'6" x 7'0"	(OR)	1.06 x 2.03
DI - " "	: 3'0" x 7'0"		0.91 x 2.03
D2 - " "	: 2'6" x 7'0"		0.76 x 2.03
W1 - WINDOW	: 4'0" x 4'6"		1.22 x 1.37
W2 - " "	: 4'0" x 3'6"		1.22 x 1.06
F.W. - FRENCH WINDOW	: 6'0" x 6'6"		1.82 x 1.98
F.W. - " "	: 5'0" x 6'6"		1.52 x 1.98
J - R.C.C. JALY	: 6'0" x 3'6"		1.82 x 1.67
J1 - " "	: 3'0" x 2'0"		0.91 x 0.61

**AREA DETAILS:**

PLOT AREA	: 2600 SQ. FT. (OR)	241.55 m <sup>2</sup>
GROUND FLOOR AREA	: 1279.69 SQ. FT. (OR)	118.89 m <sup>2</sup>
HEAD ROOM AREA	: 95.63 SQ. FT. (OR)	8.88 m <sup>2</sup>
PLOT COVERAGE	: 49.22 %	

**COLOUR INDEX**

BOUNDARY	: [Symbol]
PROPOSED	: [Symbol]
ROAD	: [Symbol]

PLAN SHOWING THE PROPOSED CONSTRUCTION OF A DWELLING HOUSE IN PLOT NO. 4, SURVEY NO. 86 PART V. NO. 136, ADAMBAKKAM VILLAGE, SAIDAPET TALUK CHENGALPET M.S.R. DIST, FOR MR. J. GANESH. 29<sup>TH</sup> STREET, THILLAI GANGA NAGAR, ALANDUR MUNICIPALITY, MADRAS.  
 SCALE 1 INCH = 8 FEET (OR) 1:100

OWNER  
 J. GANESH.  
 CONSULTING CIVIL ENGINEER, LICENSED SURVEYOR, Alandur & Tambaram Municipality, Plot 63/4, Sadashiva Nagar, 6th Main Road, MADIPAKKAM, MADRAS-600 091.