



PROPOSED RESIDENTIAL BUILDING IN R.S. No. 55 Pt. OF VIRUGAMBAKKAM VILLAGE, MAMBALAM - GUINDY TALUK, MADRAS. AT PLOT No. 31, SAIBABA NAGAR, MADRAS - 92, Corp. Dn. No. -

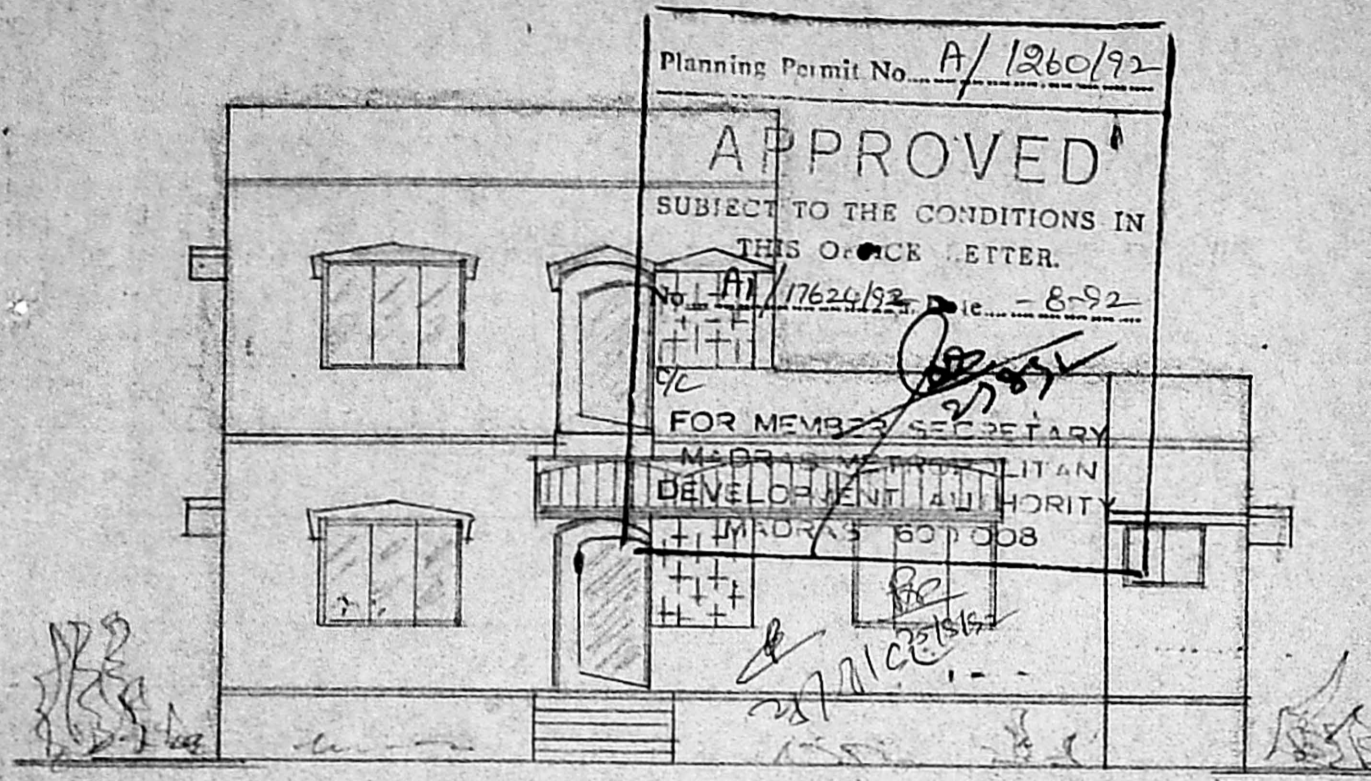


FRONT ELEVATION

Planning Permit No. A/1260/92
APPROVED
 SUBJECT TO THE CONDITIONS IN THIS ORDER LETTER.
 No. A/17624/92 - 8-92
 FOR MEMBERS SECRETARY
 MUNICIPAL CORPORATION
 DEVELOPMENT AUTHORITY
 MADRAS 600 008

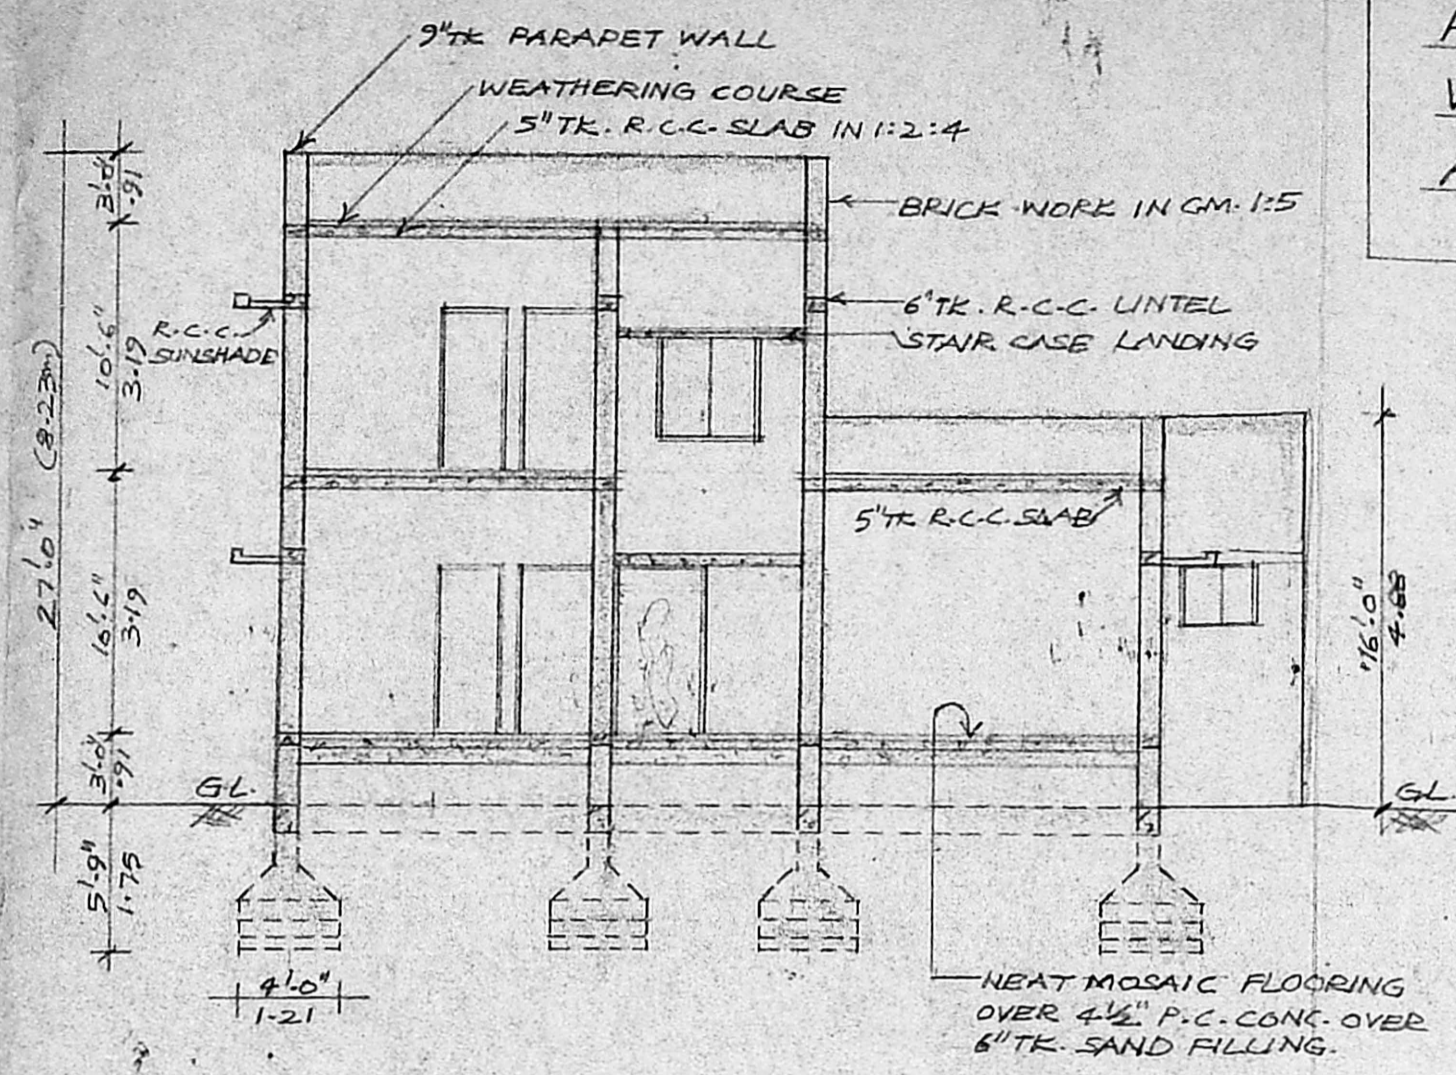


SECTION ON 'AA'

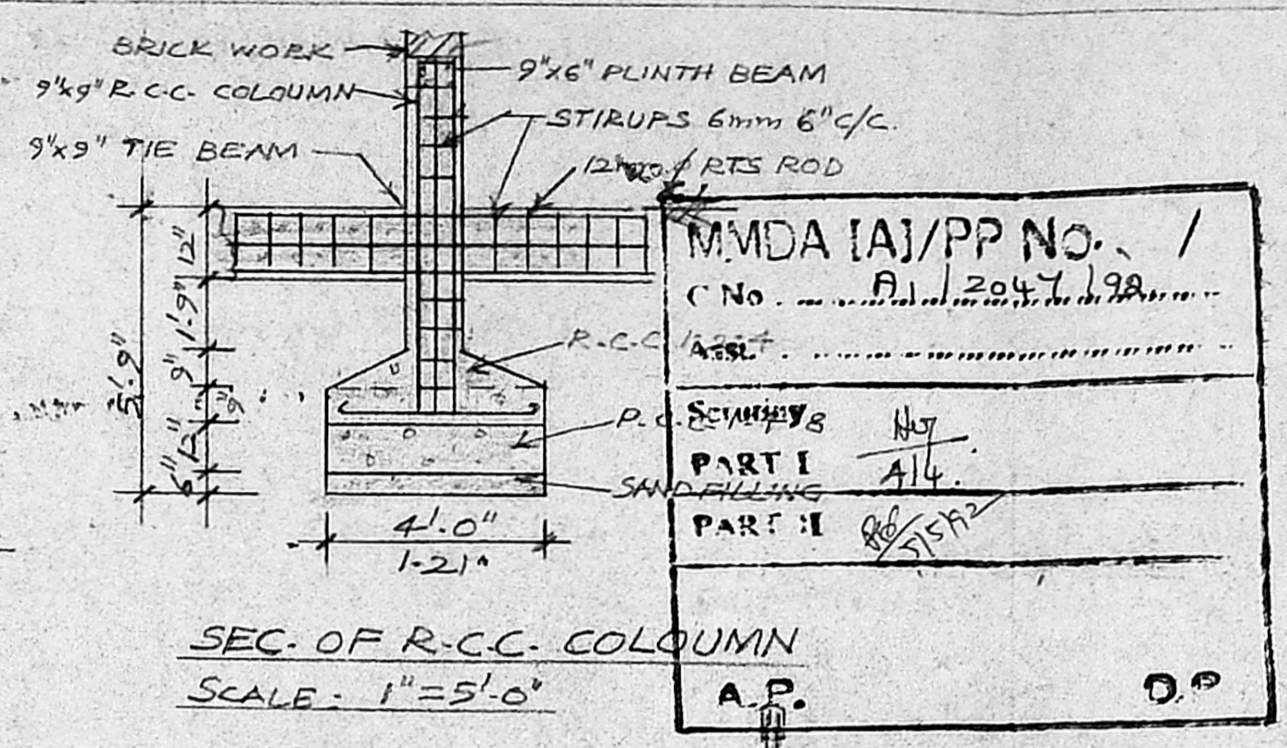


SEC. OF R.C.C. COLUMN
SCALE: 1"=5'-0"

MMDA [A]/PP No. /
 (No. A/1260/92)
 PART I
 PART II
 A.P. D.P.

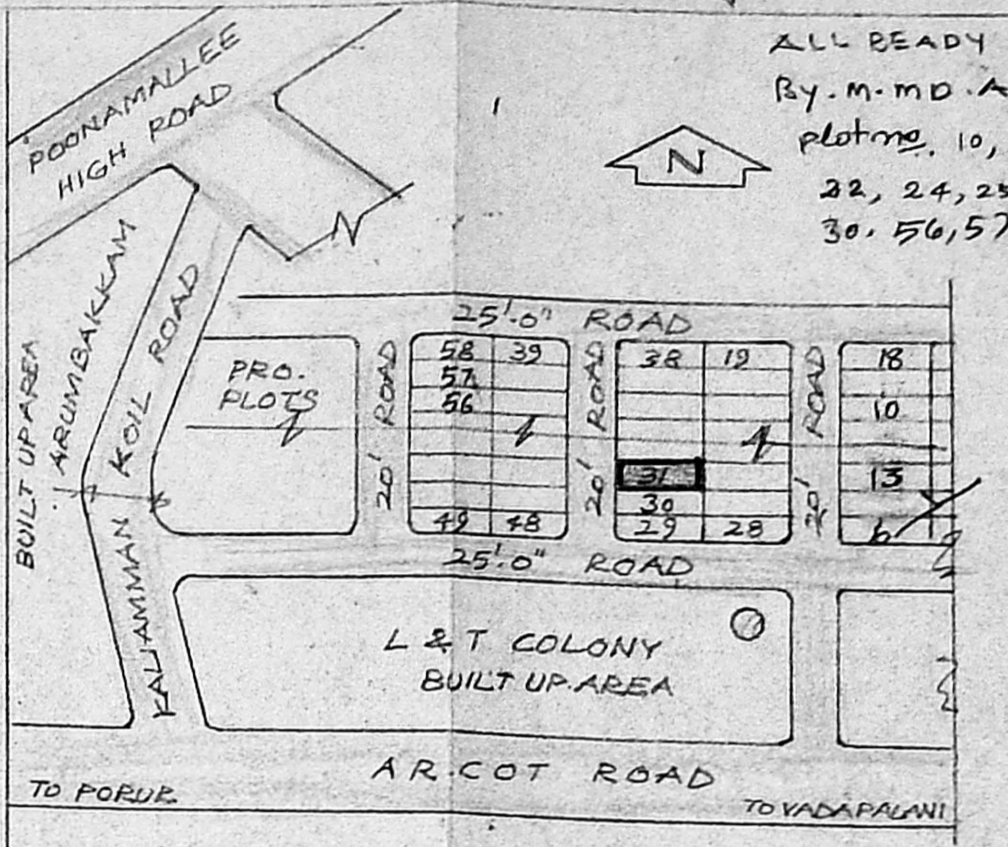


KEY PLAN
NOT TO SCALE


ALL READY APPD.
 By. M.M.D.A. Nos
 plots 10, 13, 19,
 22, 24, 25, 26,
 30, 50, 57, 58 & 6

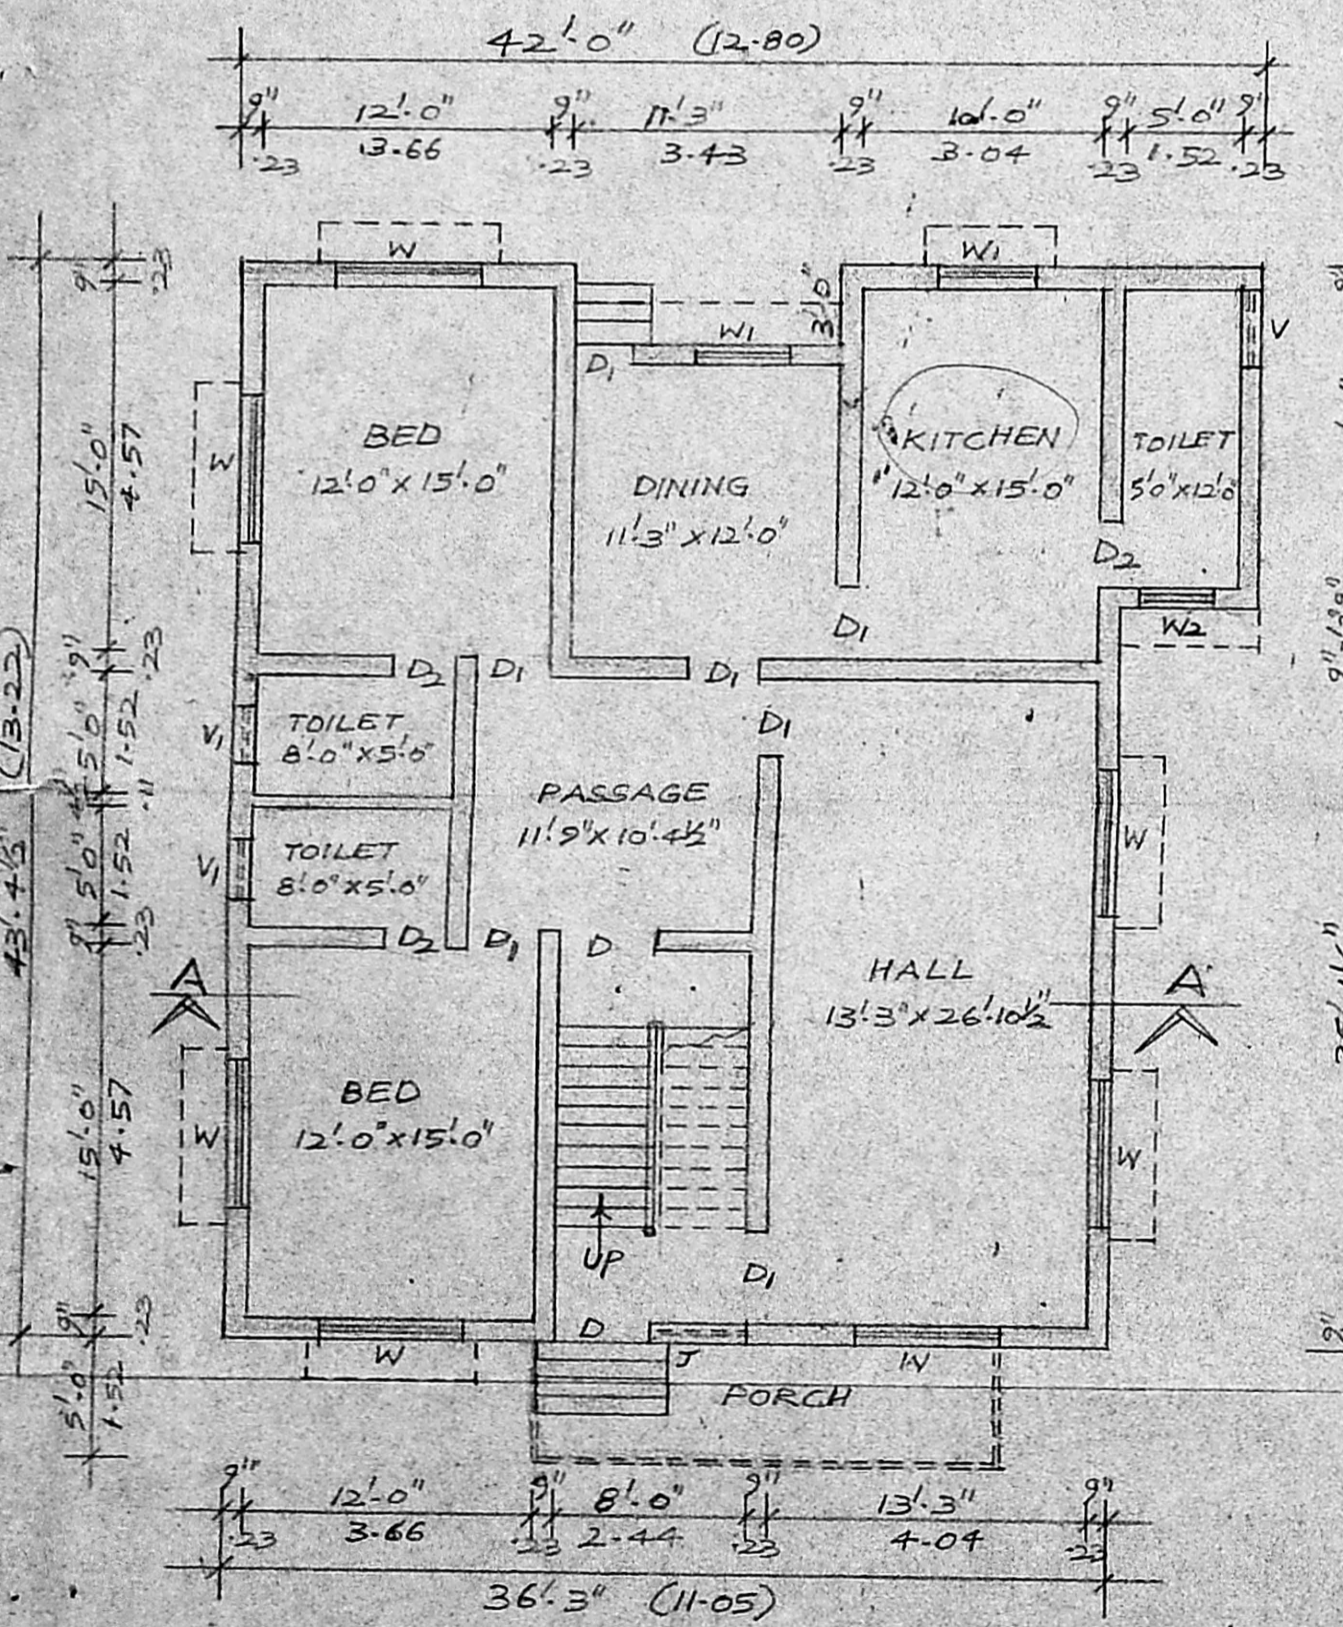


GROUND FLOOR PLAN
SCALE: 1"=8'-0" (1:100)

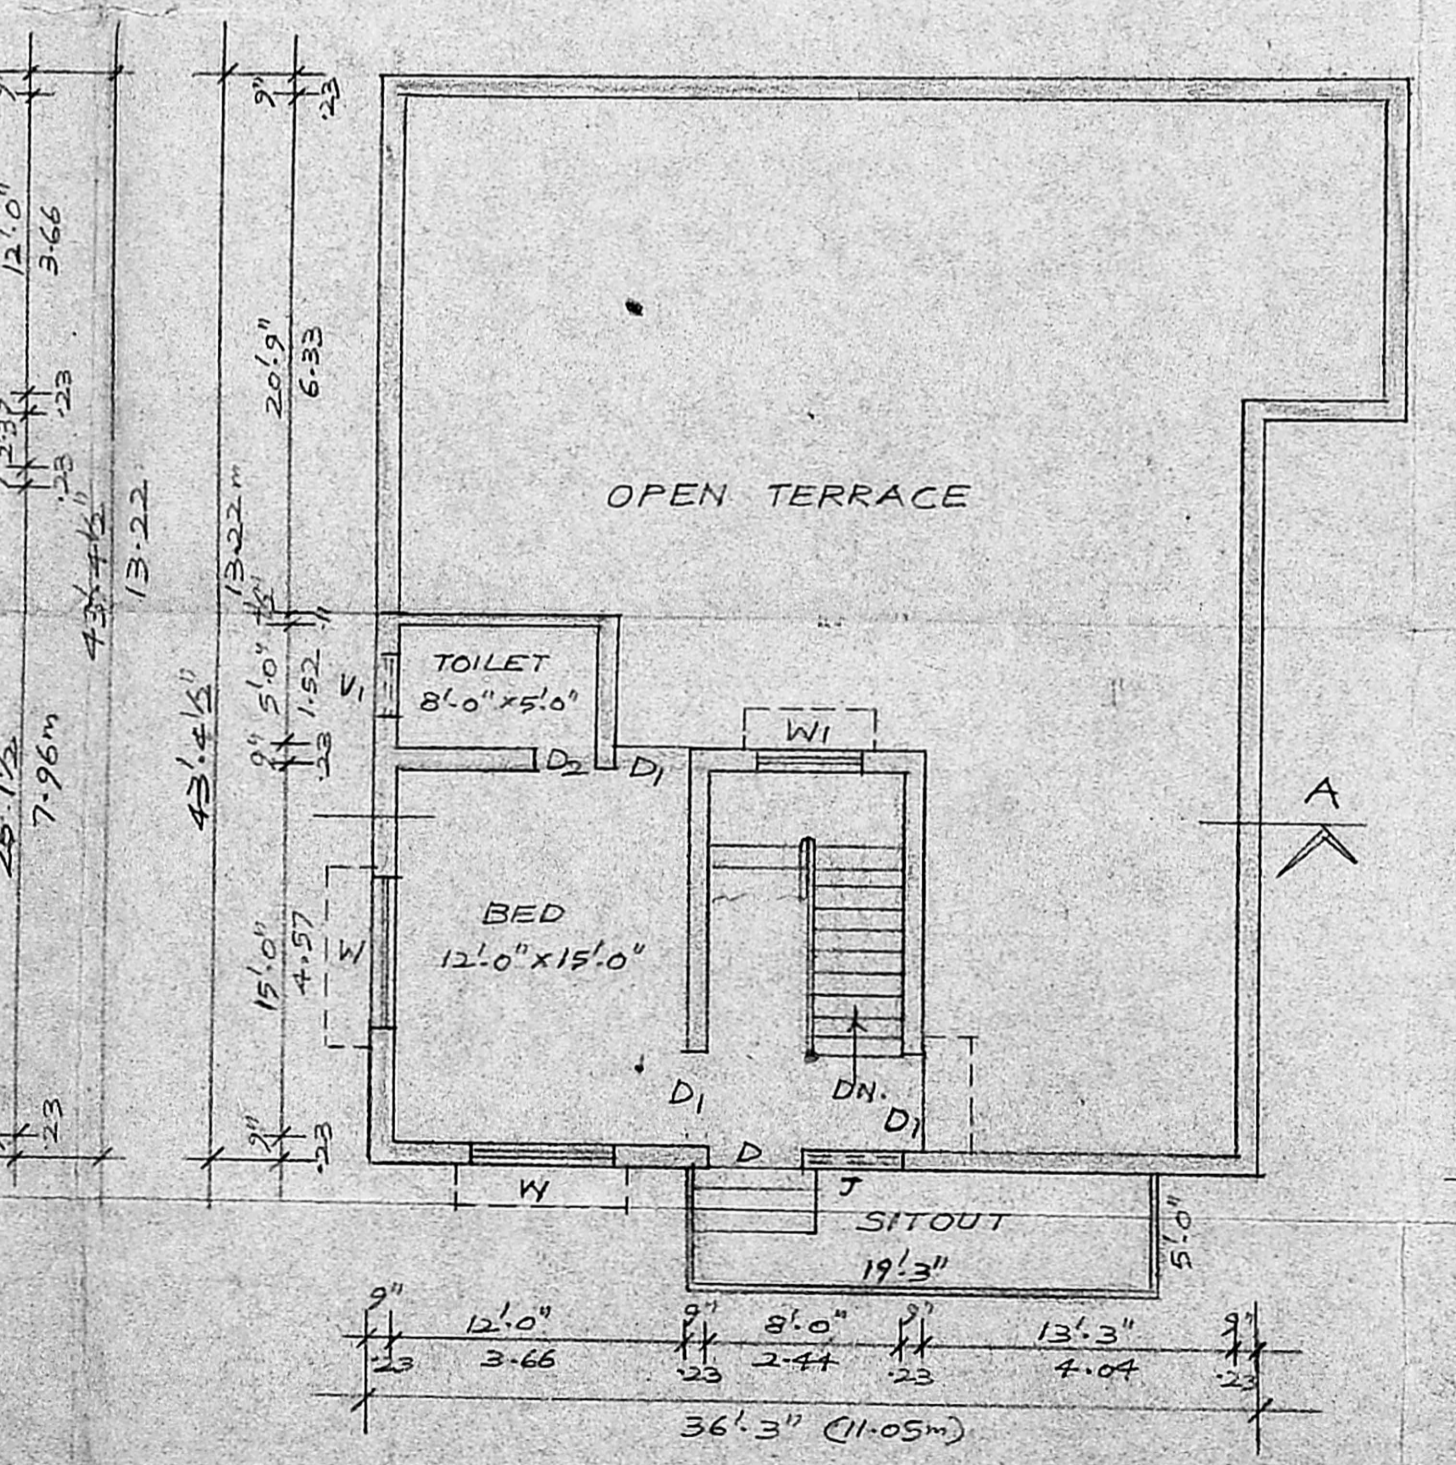


FIRST FLOOR PLAN

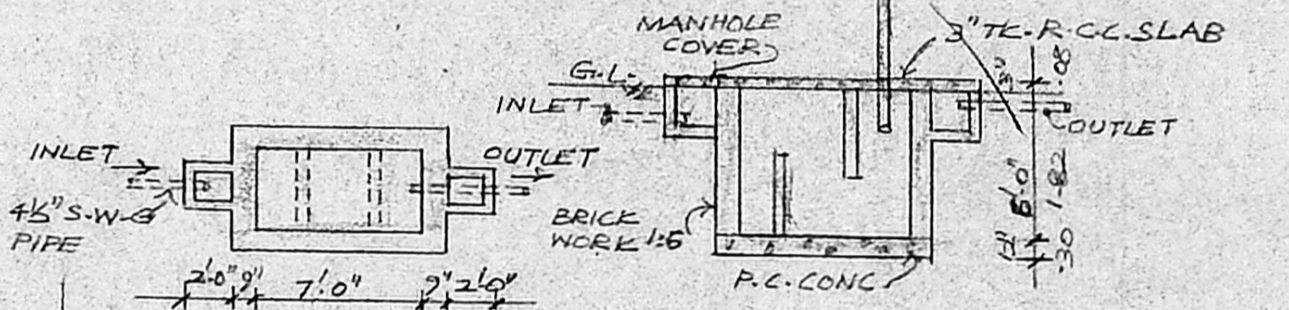

PLAN OF SEPTIC TANK
SCALE: 1"=5'-0"

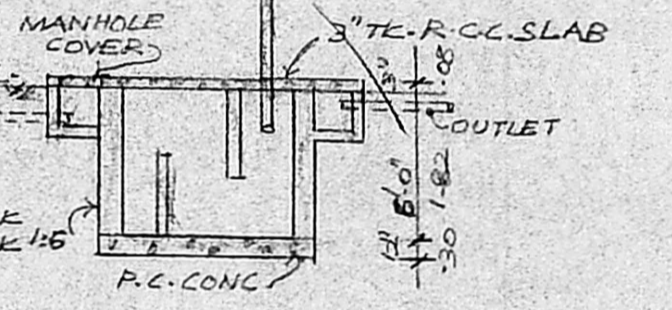

SEC. OF SEPTIC TANK

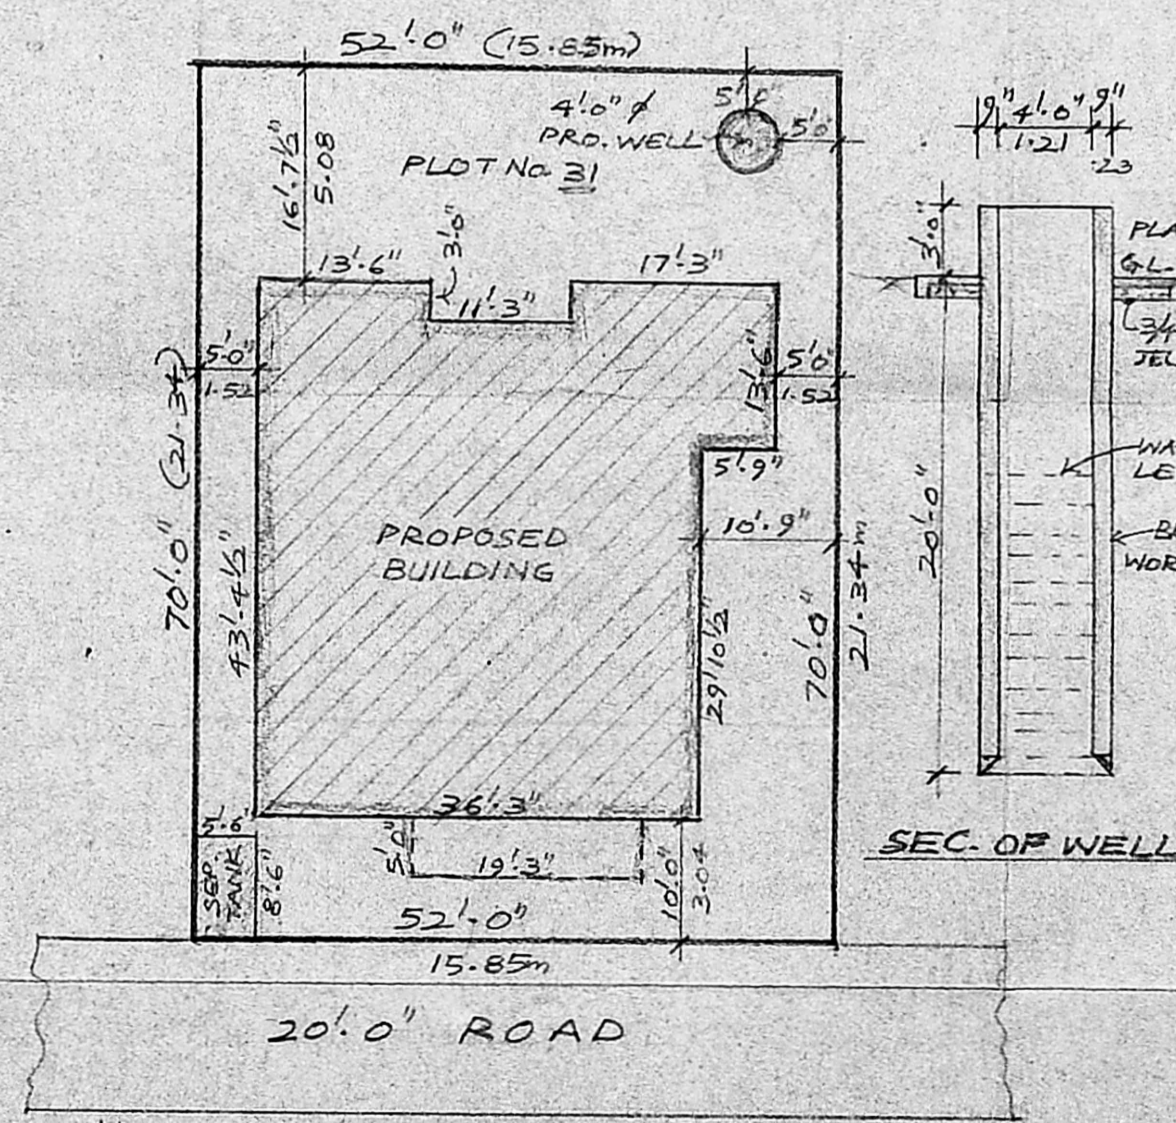

SITE PLAN
SCALE: 1"=16'-0"

REFERENCE:

D	4'-0" x 7'-0"	PANELLED DOOR
D1	3'-0" x 7'-0"	"
D2	2'-6" x 7'-0"	"
W	6'-0" x 4'-6"	GLAZED WINDOW
W1	4'-0" x 4'-6"	"
W2	3'-0" x 2'-6"	"
V	3'-0" x 1'-6"	VENTILATOR
V1	2'-6" x 1'-6"	"
J	4'-0" x 4'-6"	GRILL WORK

	Sq. Ft.	Sq. m.
PLOT AREA	3640	338.52
GROUND FLOOR AREA	1616	150.29
FIRST FLOOR AREA	510	47.43
TOTAL PRO. BUILT UP AREA	2126	197.22

	PROPOSED WORK		PLOTS APPD. BY MMDA
	EXISTING ROADS		SITE BOUNDARY

SIGNATURE OF OWNER

SIGNATURE OF LICENSED SURVEYOR
 S. Kumaravel, Q.C.E.
 Consulting Civil Engineer & Contractor
 Class II Licensed Surveyor, (15)
 CORPORATION OF MADRAS
 NO. 4/60, KANNADASAN NAGAR,
 MADRAS-600 051.