



FRONT ELEVATION

SECTION ON A A

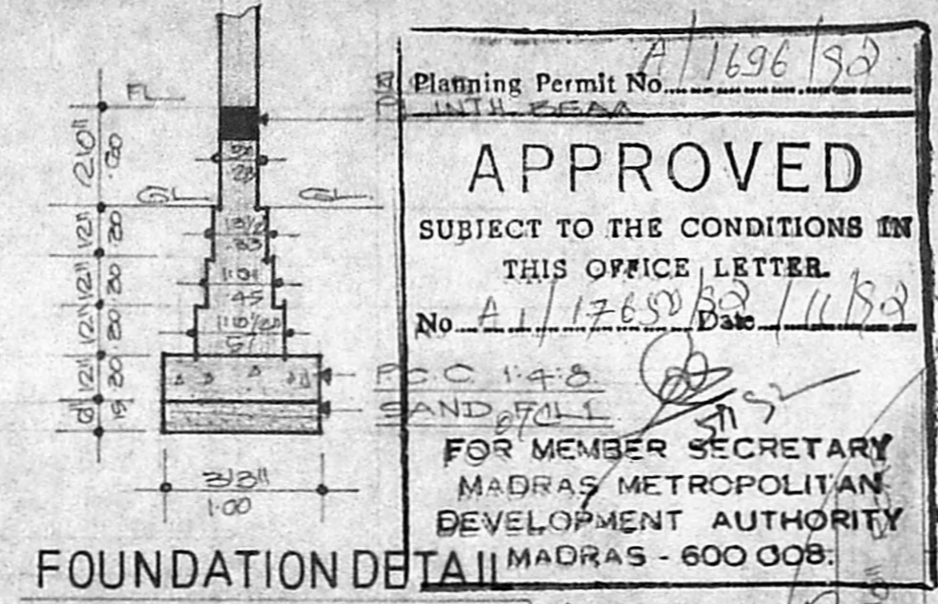


FOUNDATION DETAIL

Planning Permit No. A/1696/92
APPROVED
 SUBJECT TO THE CONDITIONS IN THIS OFFICE LETTER.
 No. A/17650/92 Date 1/11/82
 FOR MEMBER SECRETARY
 MADRAS METROPOLITAN
 DEVELOPMENT AUTHORITY
 MADRAS - 600 008.

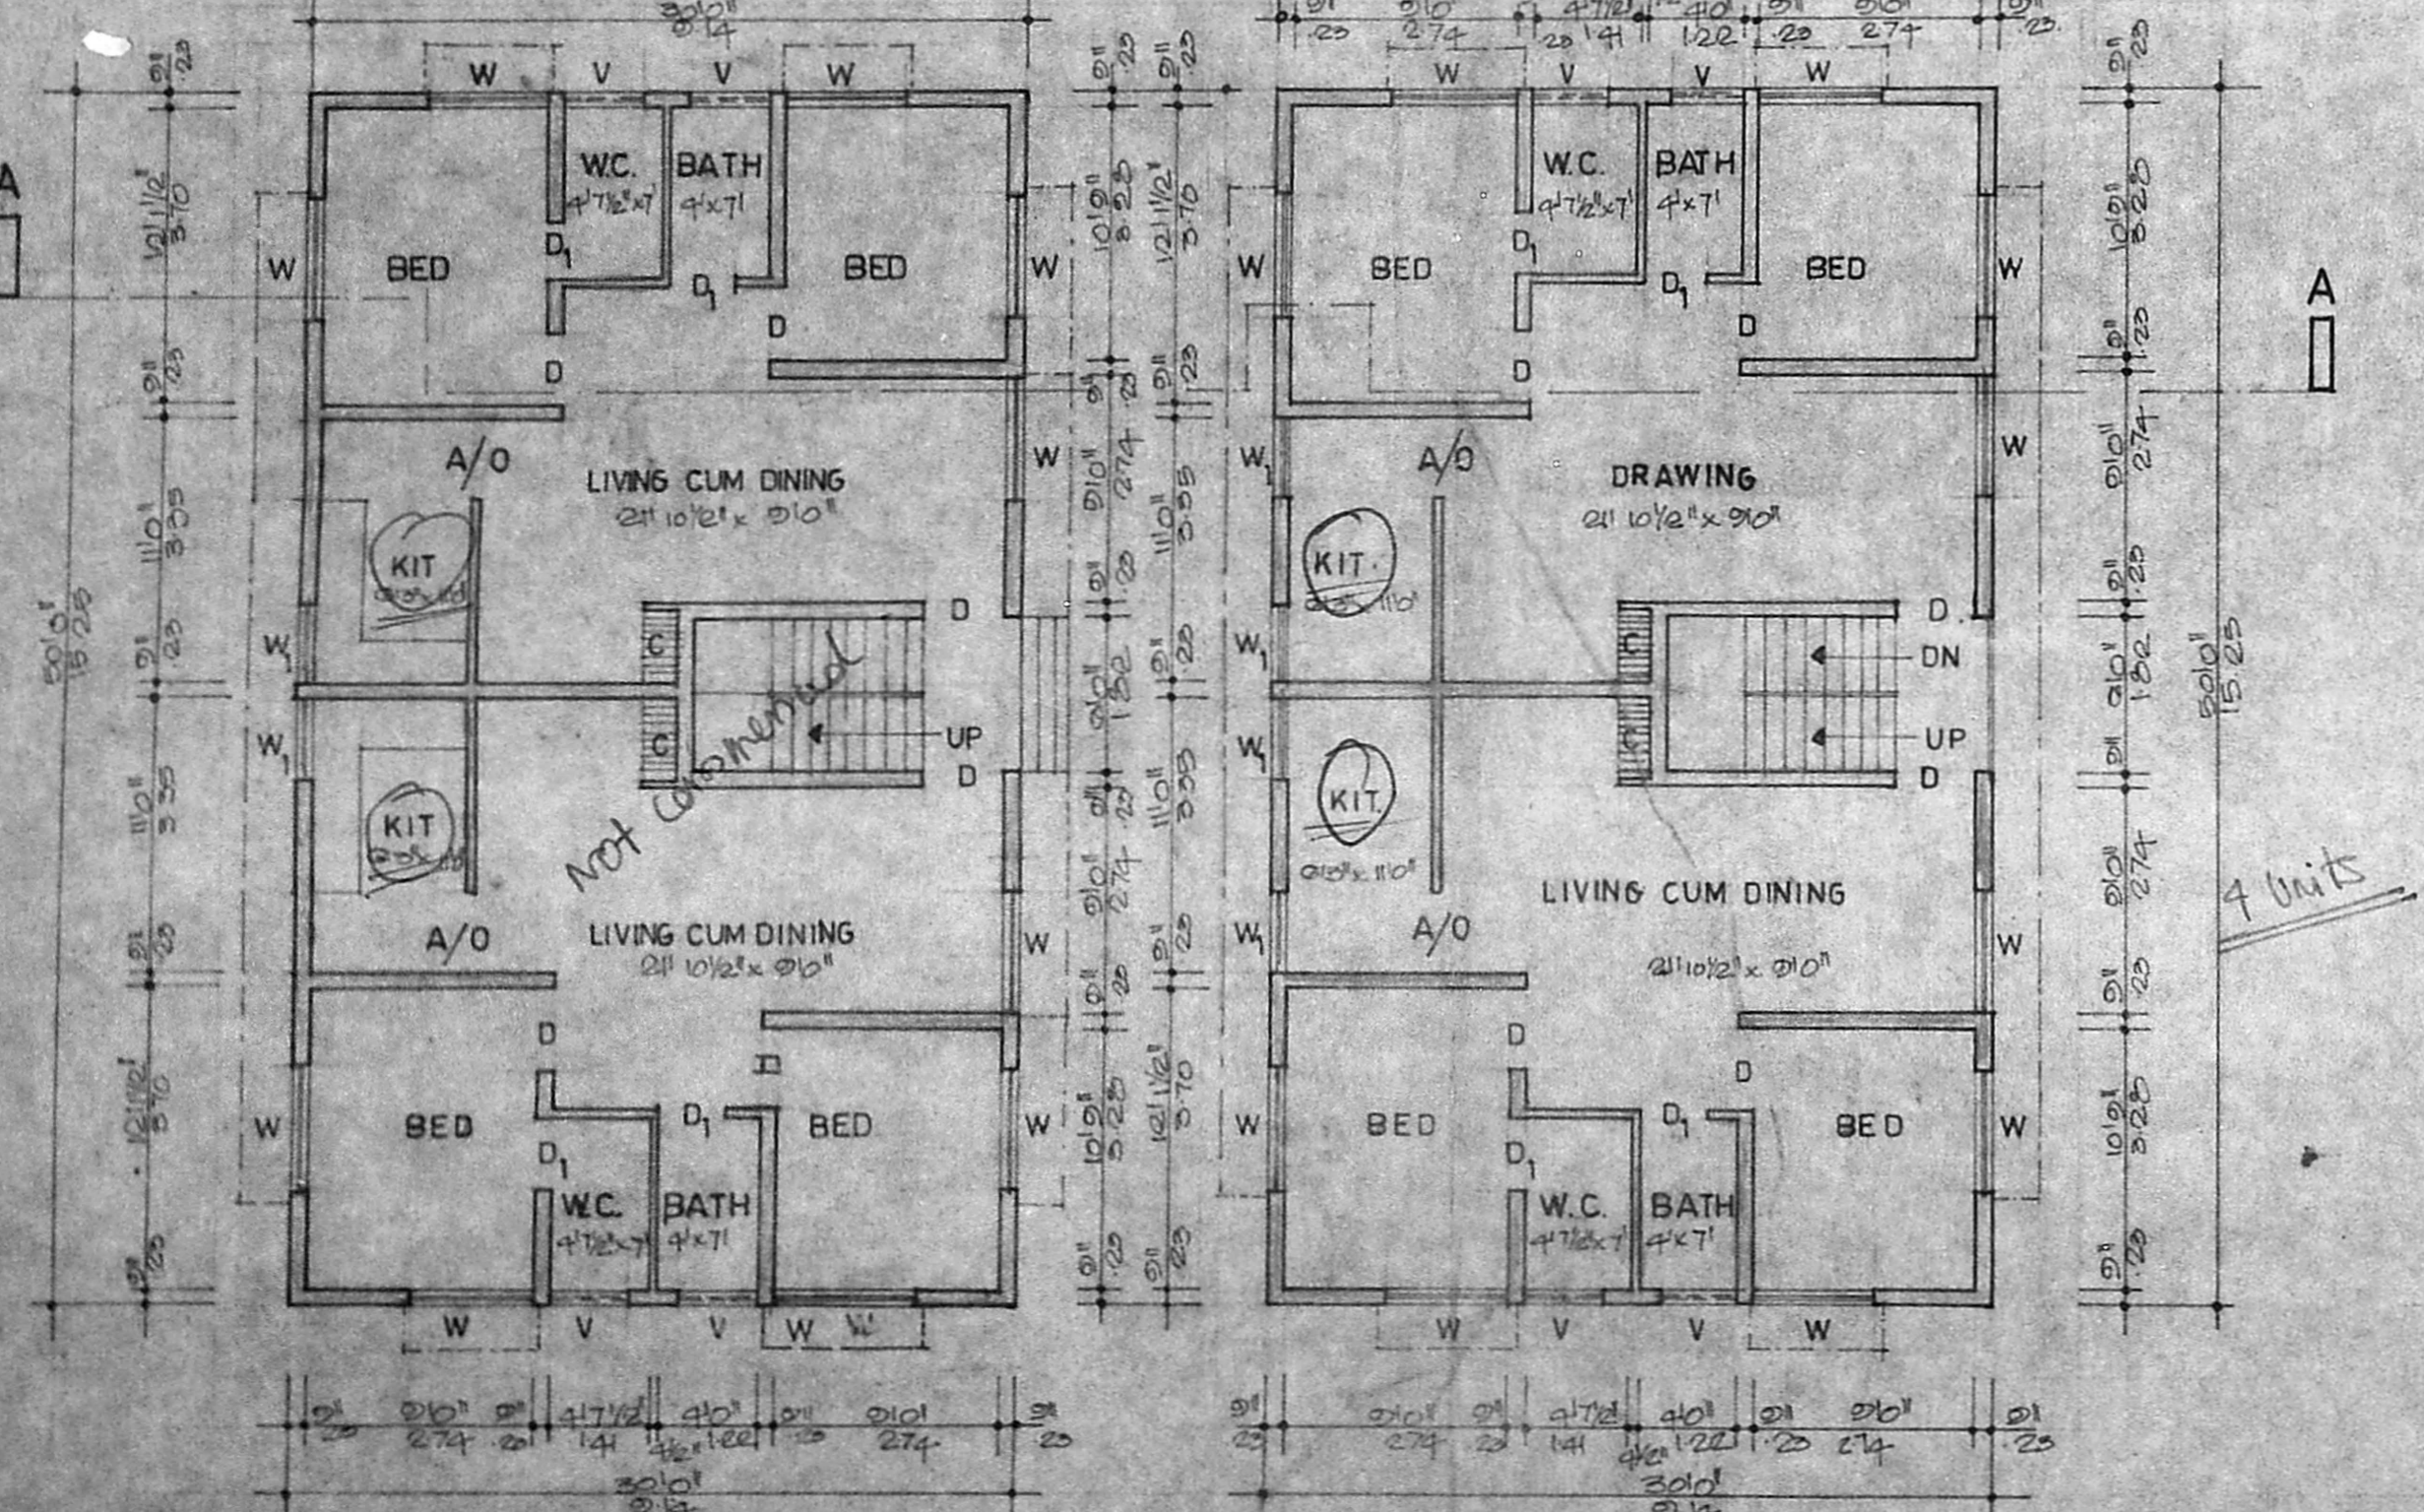


GROUND FLOOR PLAN

FIRST FLOOR PLAN

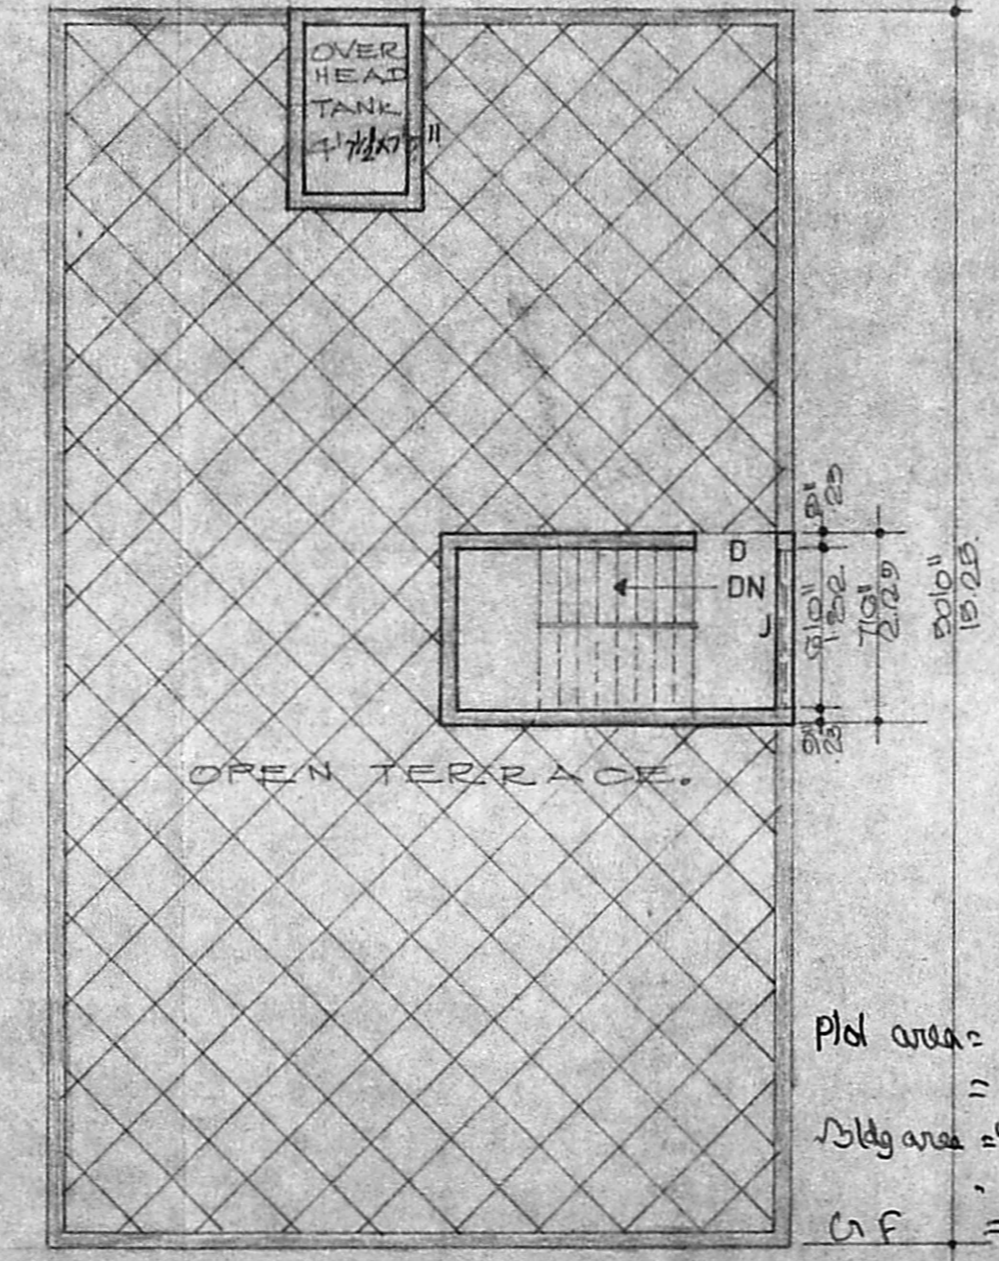


TERRACE FLOOR PLAN

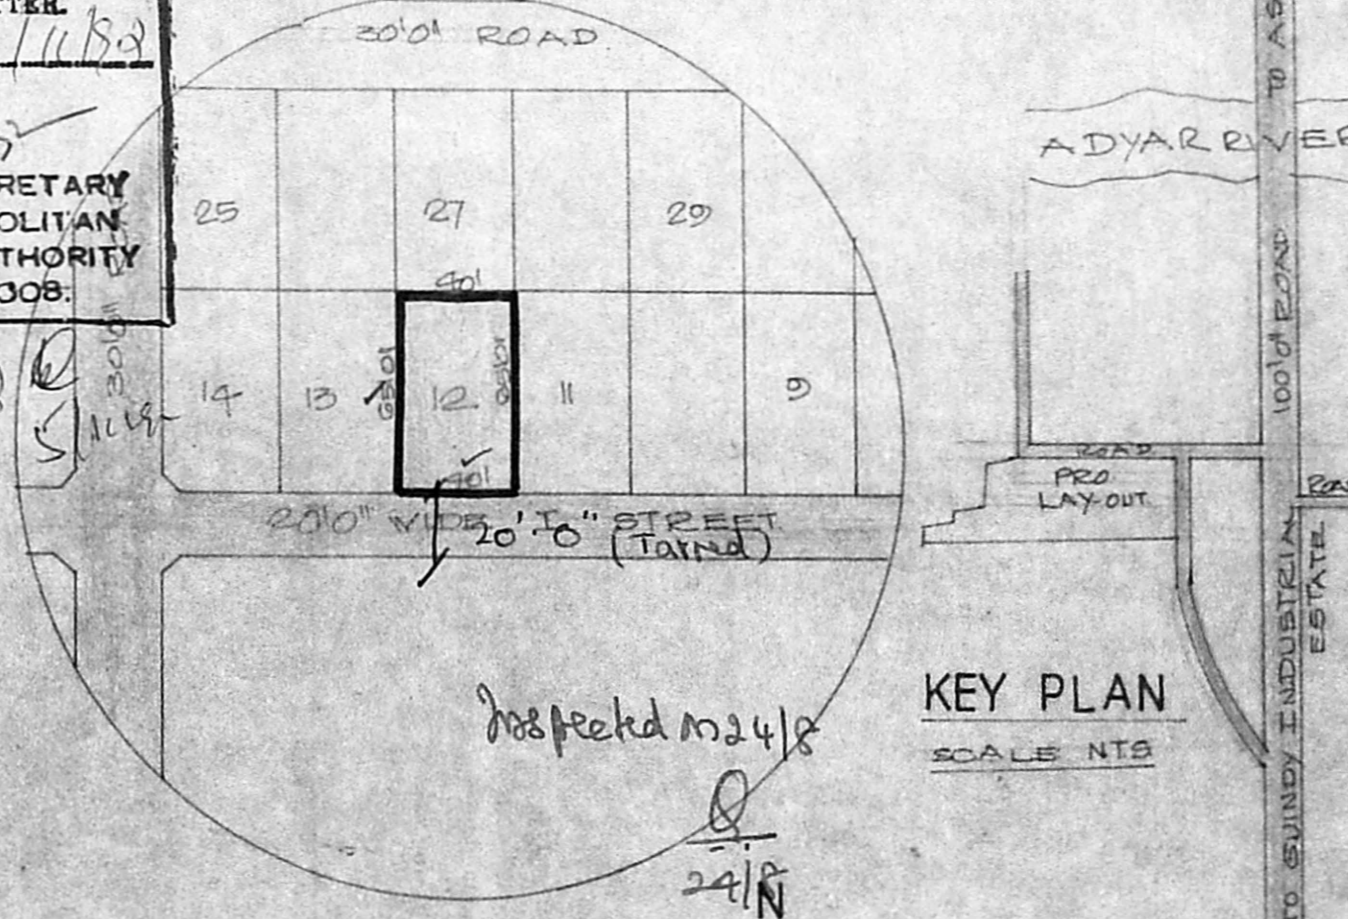


TOPO PLAN

SCALE: 1" = 60'0"

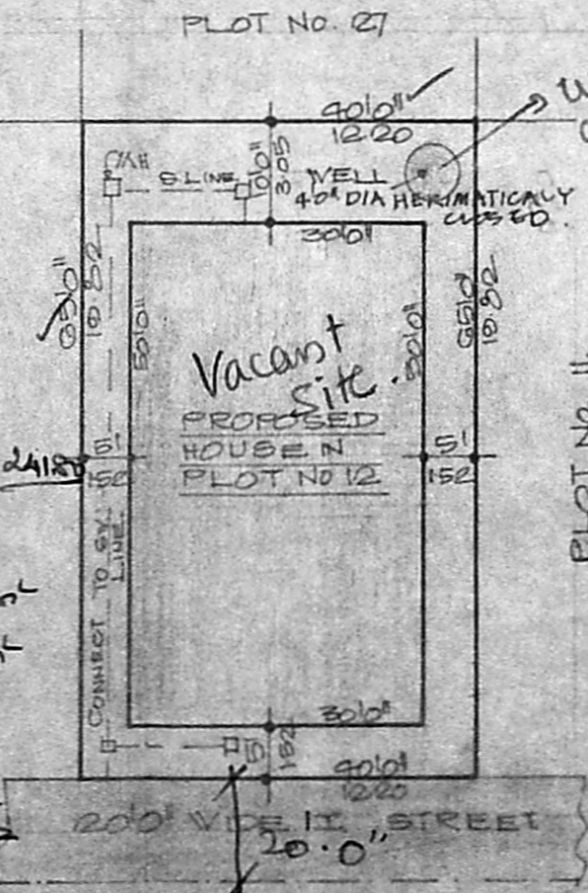

SITE PLAN

SCALE: 1" = 20'0"

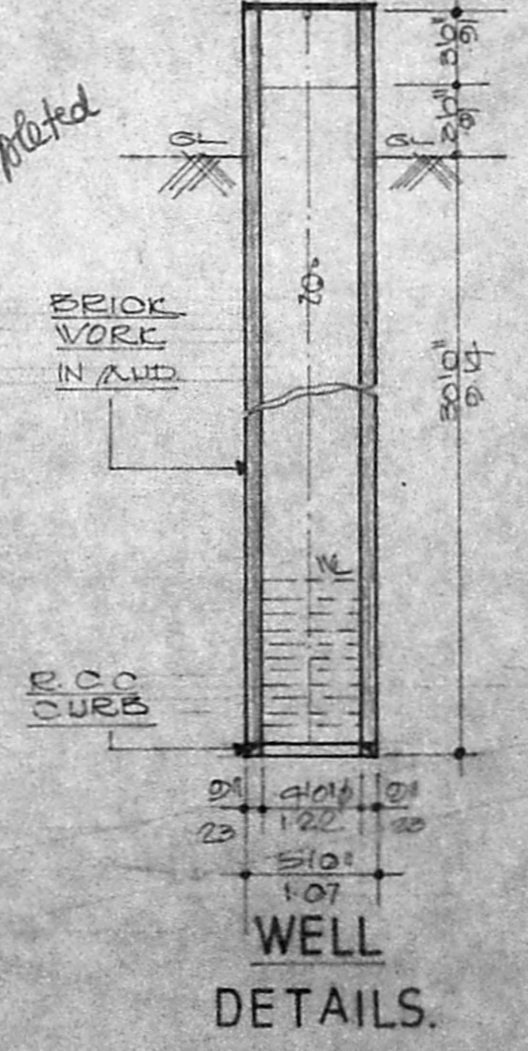

WELL DETAILS

SCHEDULE OF JOBERIES

R5 ROLLING SHUTTER	5'0" x 12'0" (124x24)
P. DOOR	5'0" x 8'0" (100x132)
D1. DOOR	2'0" x 6'0" (60x120)
V. WINDOW	5'0" x 4'0" (132x120)
V. WINDOW	5'0" x 4'0" (60x120)
V. VENTILATOR	3'0" x 2'0" (60x60)
D. R.C. CURB BOARD	5'0" x 6'0" (60x120)
A.O. ARCH OPEN	5'0" x 7'0" (100x210)
J. R.C. JALLI	6'0" x 4'0" (132x120)

AREA STATEMENT

PLOT AREA	2600 SQ. FT. (241.84 m ²)
G.F. PLINTH AREA	1800 SQ. FT. (167.22 m ²)
F.F. PLINTH AREA	1500 SQ. FT. (139.35 m ²)
TOTAL PLINTH AREA	3000 SQ. FT. (278.70 m ²)
F.S.I. 115, PLOT COVERAGE 97.7%	

PLAN OF A PROPOSED DWELLING HOUSE IN PLOT NO.12, S.NO. 95/1 AT KALAIMAGAL NAGAR LAY-OUT L.P. (M.M) NO.36 /75, Dt. 10-9-75. OF EKKATTUTHANGAL VILLAGE, DIVISION NO.146, MADRAS. FOR MRS. S.MARAGATHAM.
 SCALE: 1" = 5'0"

COLOUR CODE

[Line]	PROPOSED
[Line]	ROAD
[Line]	BOUNDARY

DRAWING PREPARED BY
NOORI PLANNERS
 PLOT NO. 34, NOBUE ST. JAYA NAGAR, FORUM, MADRAS-60010.
 DRG No 70032

N. A. RANJAN NAVAMANI
 B Arch. A.I.I.A. M.C.A. ARCHITECT-LICENSED SURVEYOR, COUNCIL REG. NO. CA. 90/13/27 CORPORATION OF MADRAS REG. NO. WD/D/1606/90. NO. 25, GOPAL NAGAR STREET, VYASARPADI, MADRAS-600 039.
 OWNER: Mrs. S. Maragatham
 LICENSED SURVEYOR

Plot area = 65 x 40 = 2600 m²
 Bldg area = 50 x 30 = 1500 m²
 G.F. = 1500 m²
 F.F. = 139.50 m²
 Coverage = 57.70%
 F.S.I. = 273.115 / 241.84

SCRUTINY PLAN
 A/17650/92
 No. 28/C
 7/8/82