




Planning Permit No. A/1125/72  
**APPROVED**  
 SUBJECT TO THE CONDITIONS IN THIS ORDER.  
 No. A/1125/72  
 FOR MEMBERS OF THE MADRAS MUNICIPALITY DEVELOPMENT AUTHORITY MADRAS 600 008

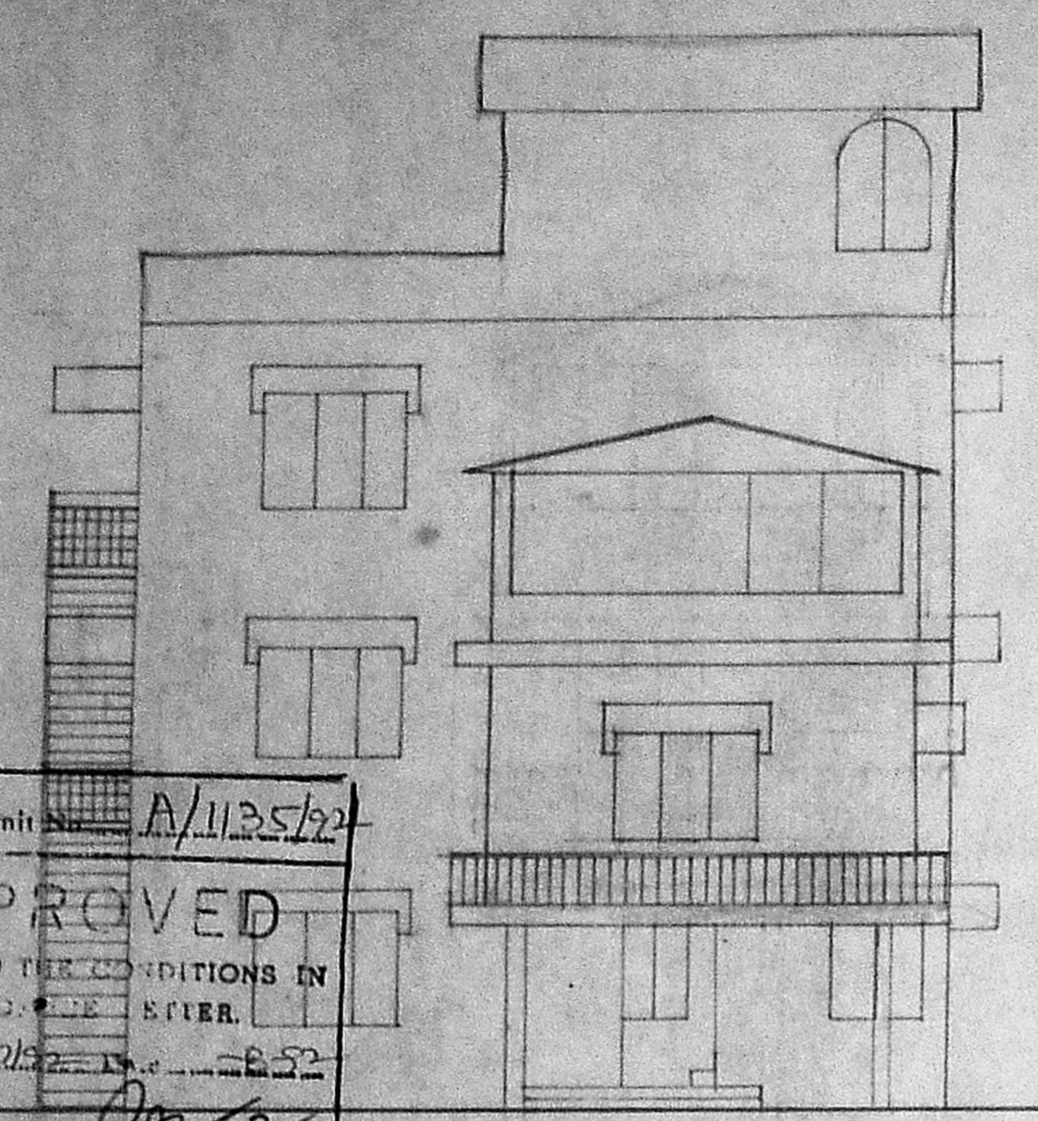


FRONT ELEVATION

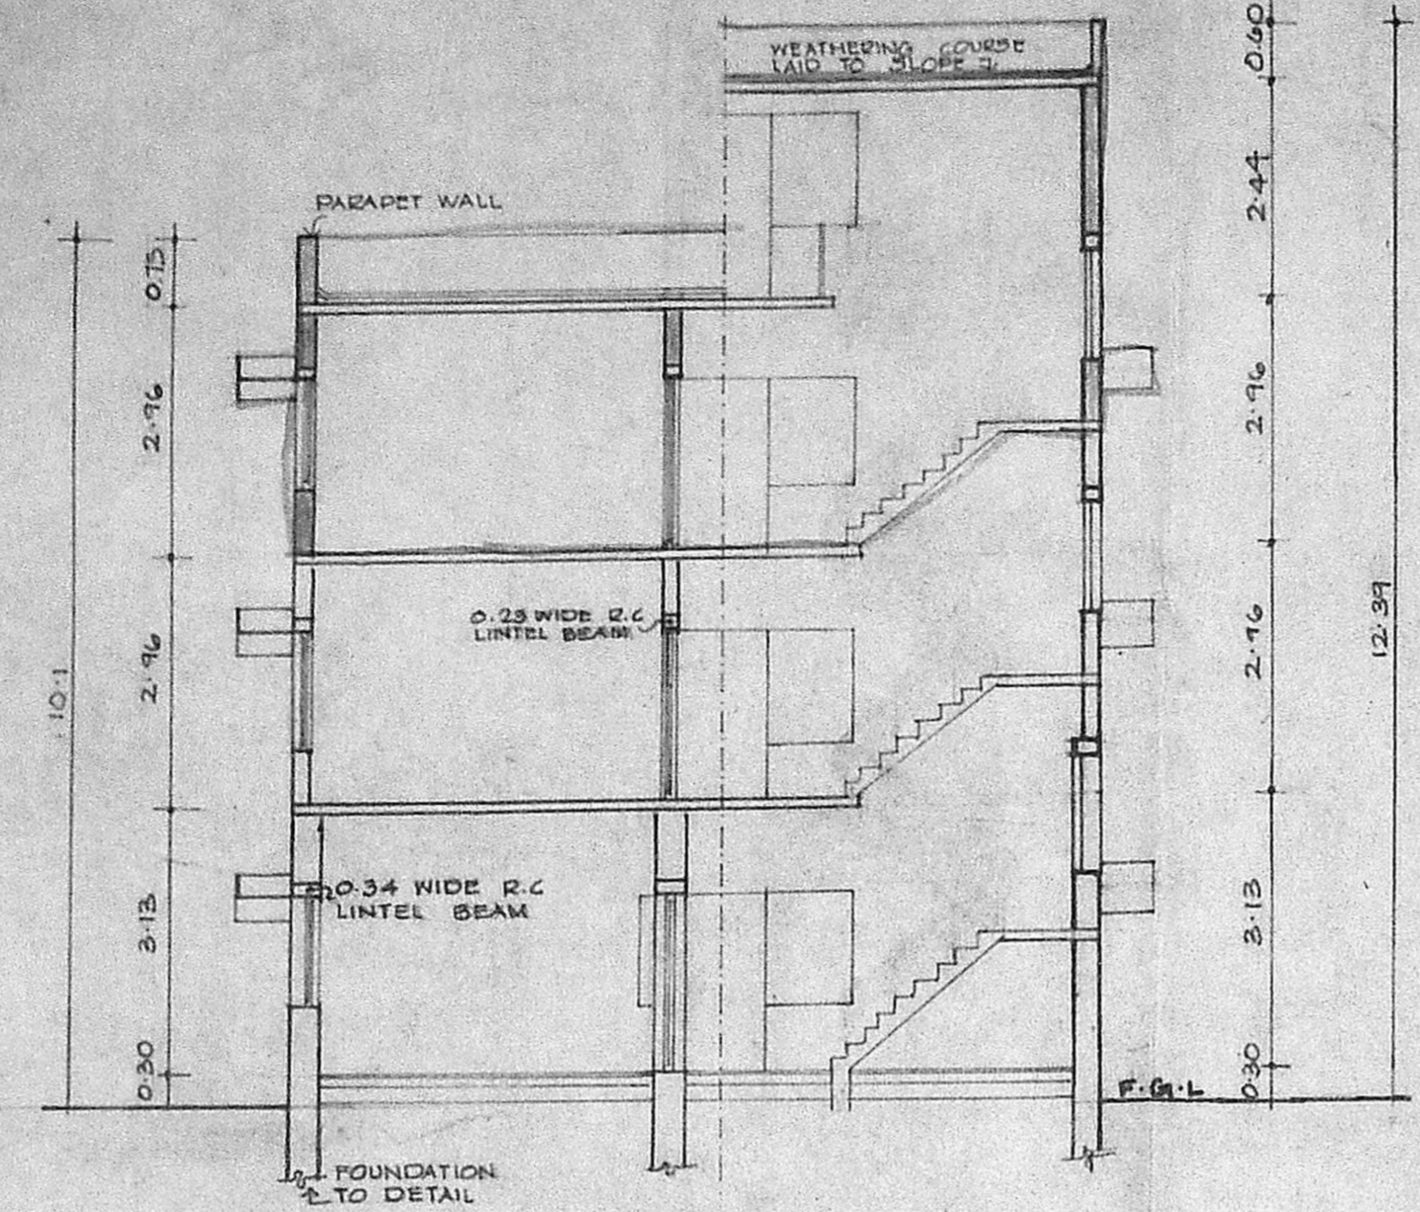


SECTION A.B

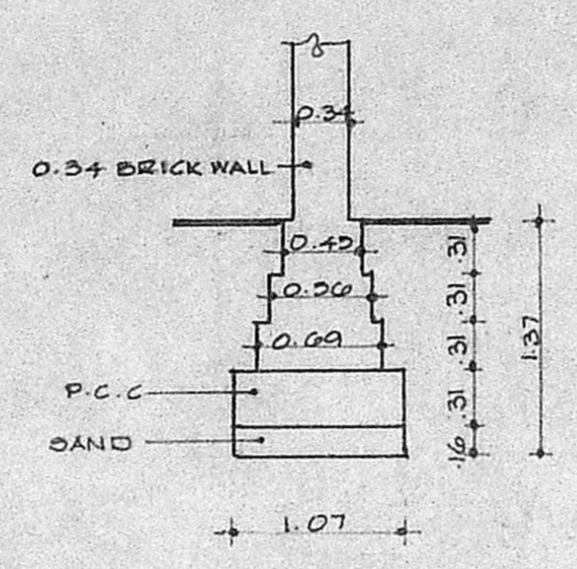

FOUNDATION DETAIL [EXISTING] SCALE 1:50

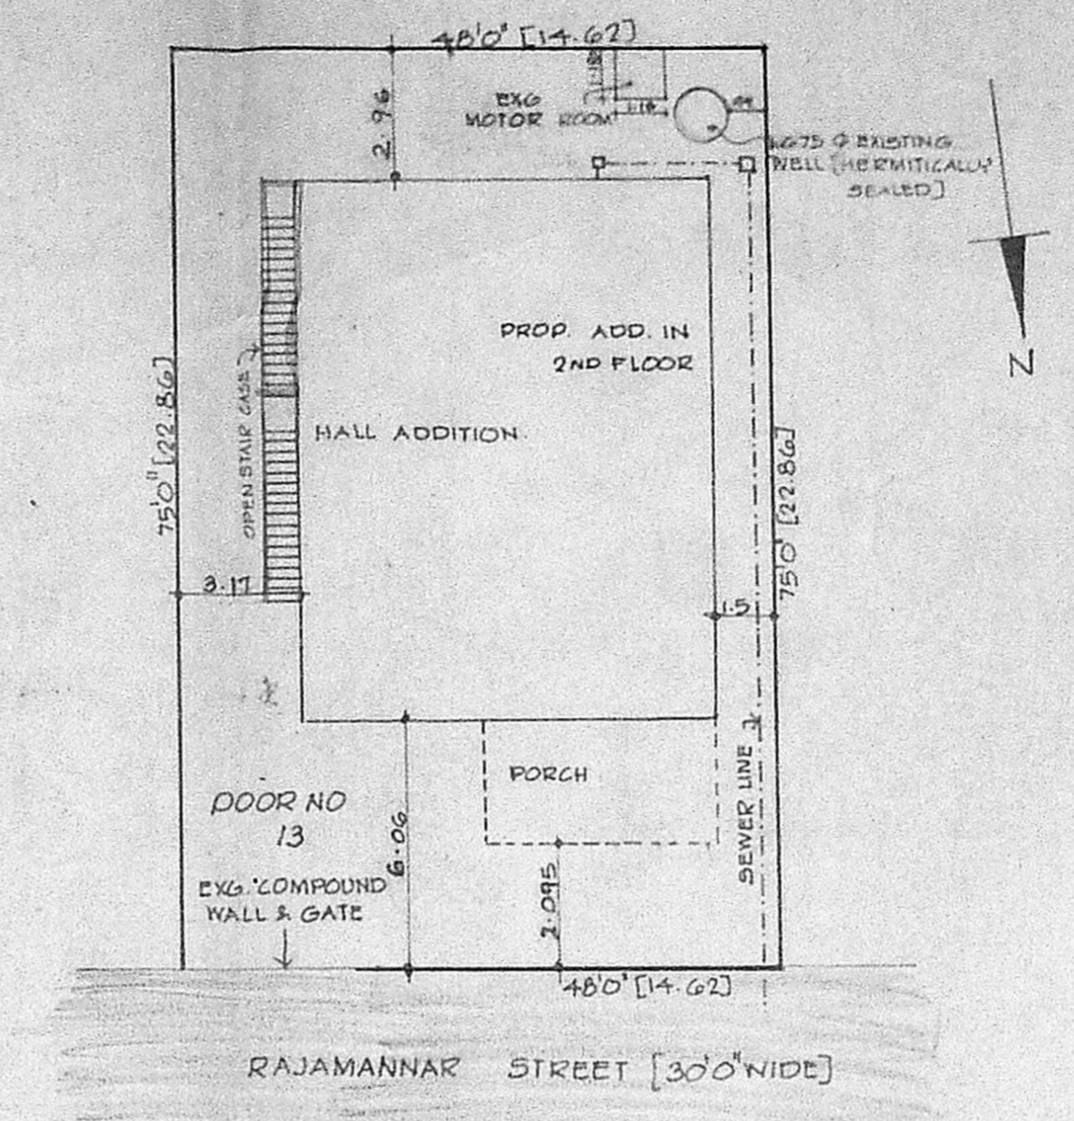

SITE PLAN SCALE 1":160"

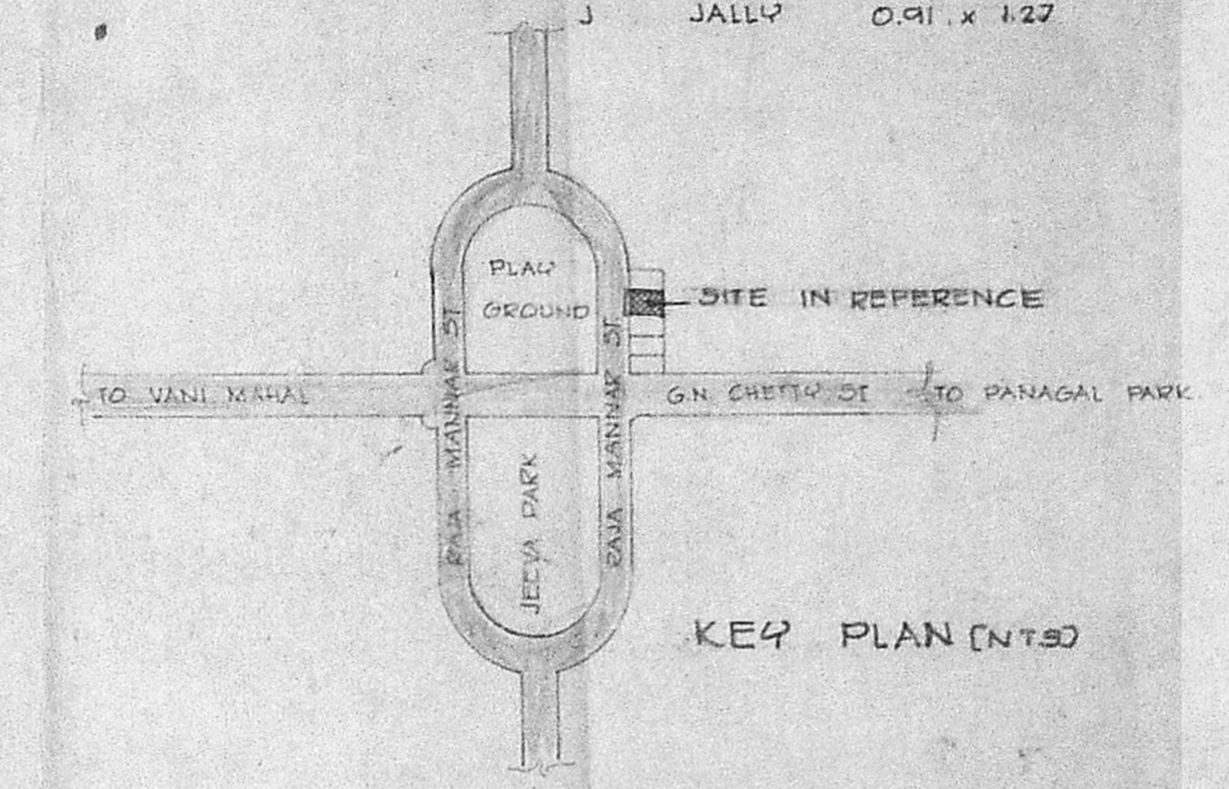

KEY PLAN (NTS)

SCHEDULE OF JOINERY [EXISTING]

D	DOOR	1.06 x 2.13
D1	DOOR	0.91 x 2.13
D2	DOOR	0.73 x 2.13
W	WINDOW	0.91 x 1.37
W1	WINDOW	1.83 x 1.37
W2	WINDOW	1.92 x 1.37
V	VENTILATOR	0.91 x 0.61
J	JALLY	0.91 x 1.27

**SPECIFICATIONS**  
 PARAPET WALL 9" THK 2' HIGH  
 BW IN CM 1:4 IN SUPER STRUCTURE  
 BW IN CM 1:4 IN 4 1/2" WALL  
 R.C.C. 1:2:4 IN LINTELS, SUNSHADE & ROOF SLAB  
 PLASTERING OF R.C.C. FACES IN CM 1:3  
 PLASTERING OF SUPER STRUCTURE IN CM 1:3  
 JOINERY PARTLY IN TEAK WITH ANODIZED FITTINGS  
 WEATHERING COURSE WITH ONE COURSE OF FLAT TILES  
 FLOORING WITH MOSAIC TILES 10" x 4" SKIRTING 3"

PROPOSAL: [Symbol] SEWER LINE  
 EXISTING: [Symbol]  
 ROAD: [Symbol]  
 BOUNDARY: [Symbol]  
 REVISED PLAN dt-29-7-72  
 A/1178/72

STATEMENT OF AREA:

EXTENT OF PLOT	3600 SFT	334.44 m <sup>2</sup>
PLINTH AREA EXG GF	1483 SFT	137.96 m <sup>2</sup>
PF	1600 SFT	148.64 m <sup>2</sup>
SF	452 SFT	41.99 m <sup>2</sup>
PRO ADDITIONS IN JF	1045.15 SFT	97.22 m <sup>2</sup>
[STAIRCASE ROOM EXCLUDED]		
TOTAL PLINTH AREA	4557.45 SFT	425.81 m <sup>2</sup>
PSI	1:3	
PLOT COVERAGE	41:25	

ALL DIMENSIONS ARE METRES ONLY

DRG. NO.:  
 SCALE : 1:100 & 1:200


PREVIOUS PLAN SANCTIONED VIDE M.C. 231/70, B.A. 041/79 DT.31.1.79, BY CORPN OF MADRAS, APPROVED VIDE PPS NO 397/70 VIDE LT NO 3079/55 DT 12.7.6 BY MMDA.

PROPOSED ADDITIONS IN SECOND FLOOR DOOR NO.13  
 RAJA MANNAR ST. TNAGAR, MS.17  
 S.NO. 498/11 BLOCK NO 7


OWNER : MR. R. PARTHASARATHY  
*(Signature)*

ARCHITECTS:  
*(Signature)*  
 B. RAJENDRAN, B. ARCH  
 Architect C.A. 8712117  
 Licensed Surveyor No: RA 1281  
 No. 13, Second Floor  
 Sreeman Srinivasan Street  
 Venus Colony, Alwarpet  
 Madras-600 018.


RAJENDRAN ASSOCIATES,  
 NO. 13, 39, ROAD VENUS COLONY  
 ALWARPET, MADRAS - 18

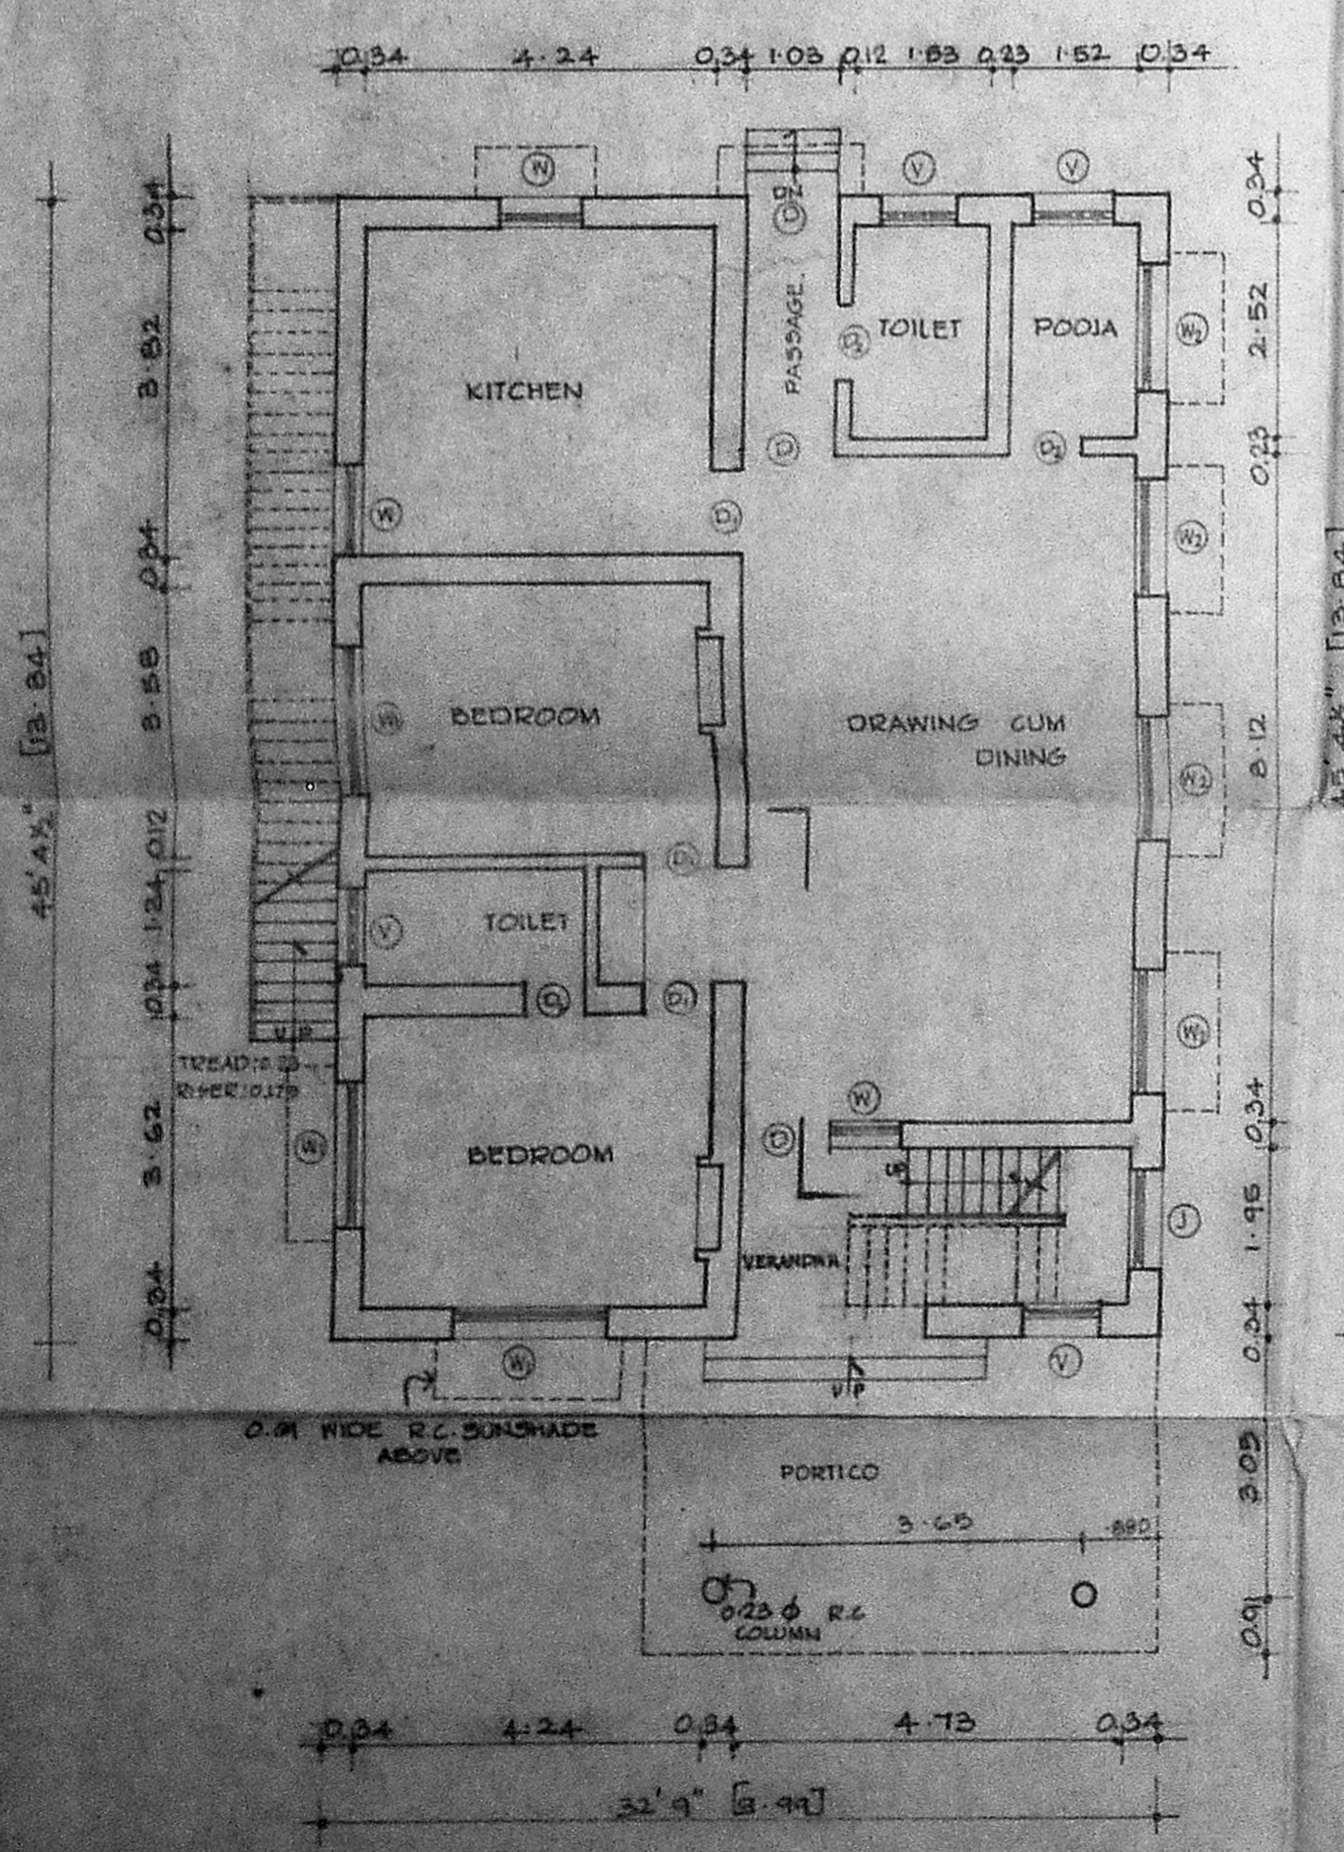


GROUND FLOOR PLAN

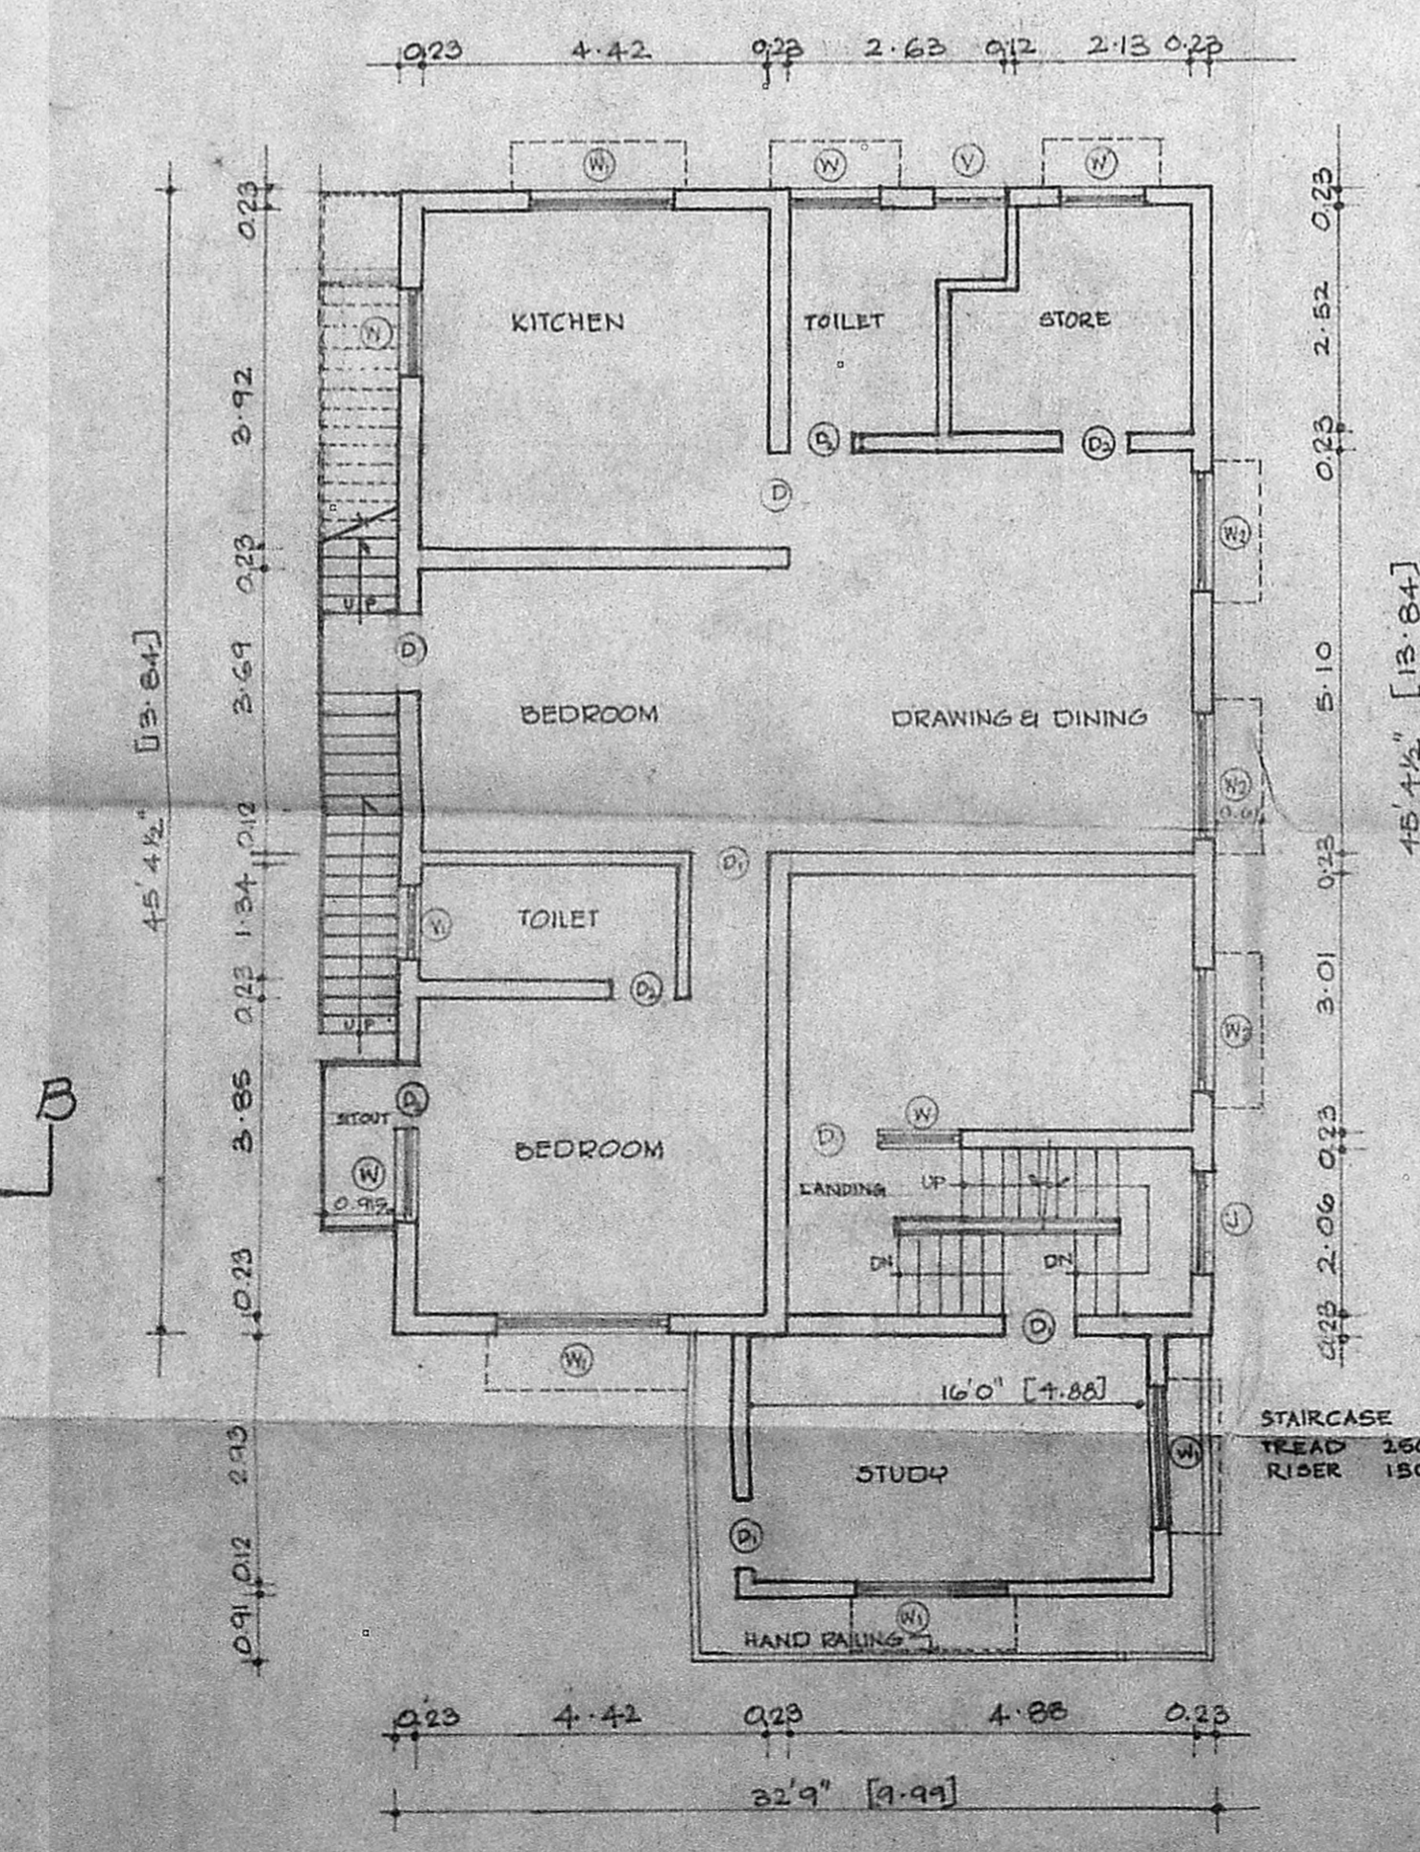

FIRST FLOOR PLAN

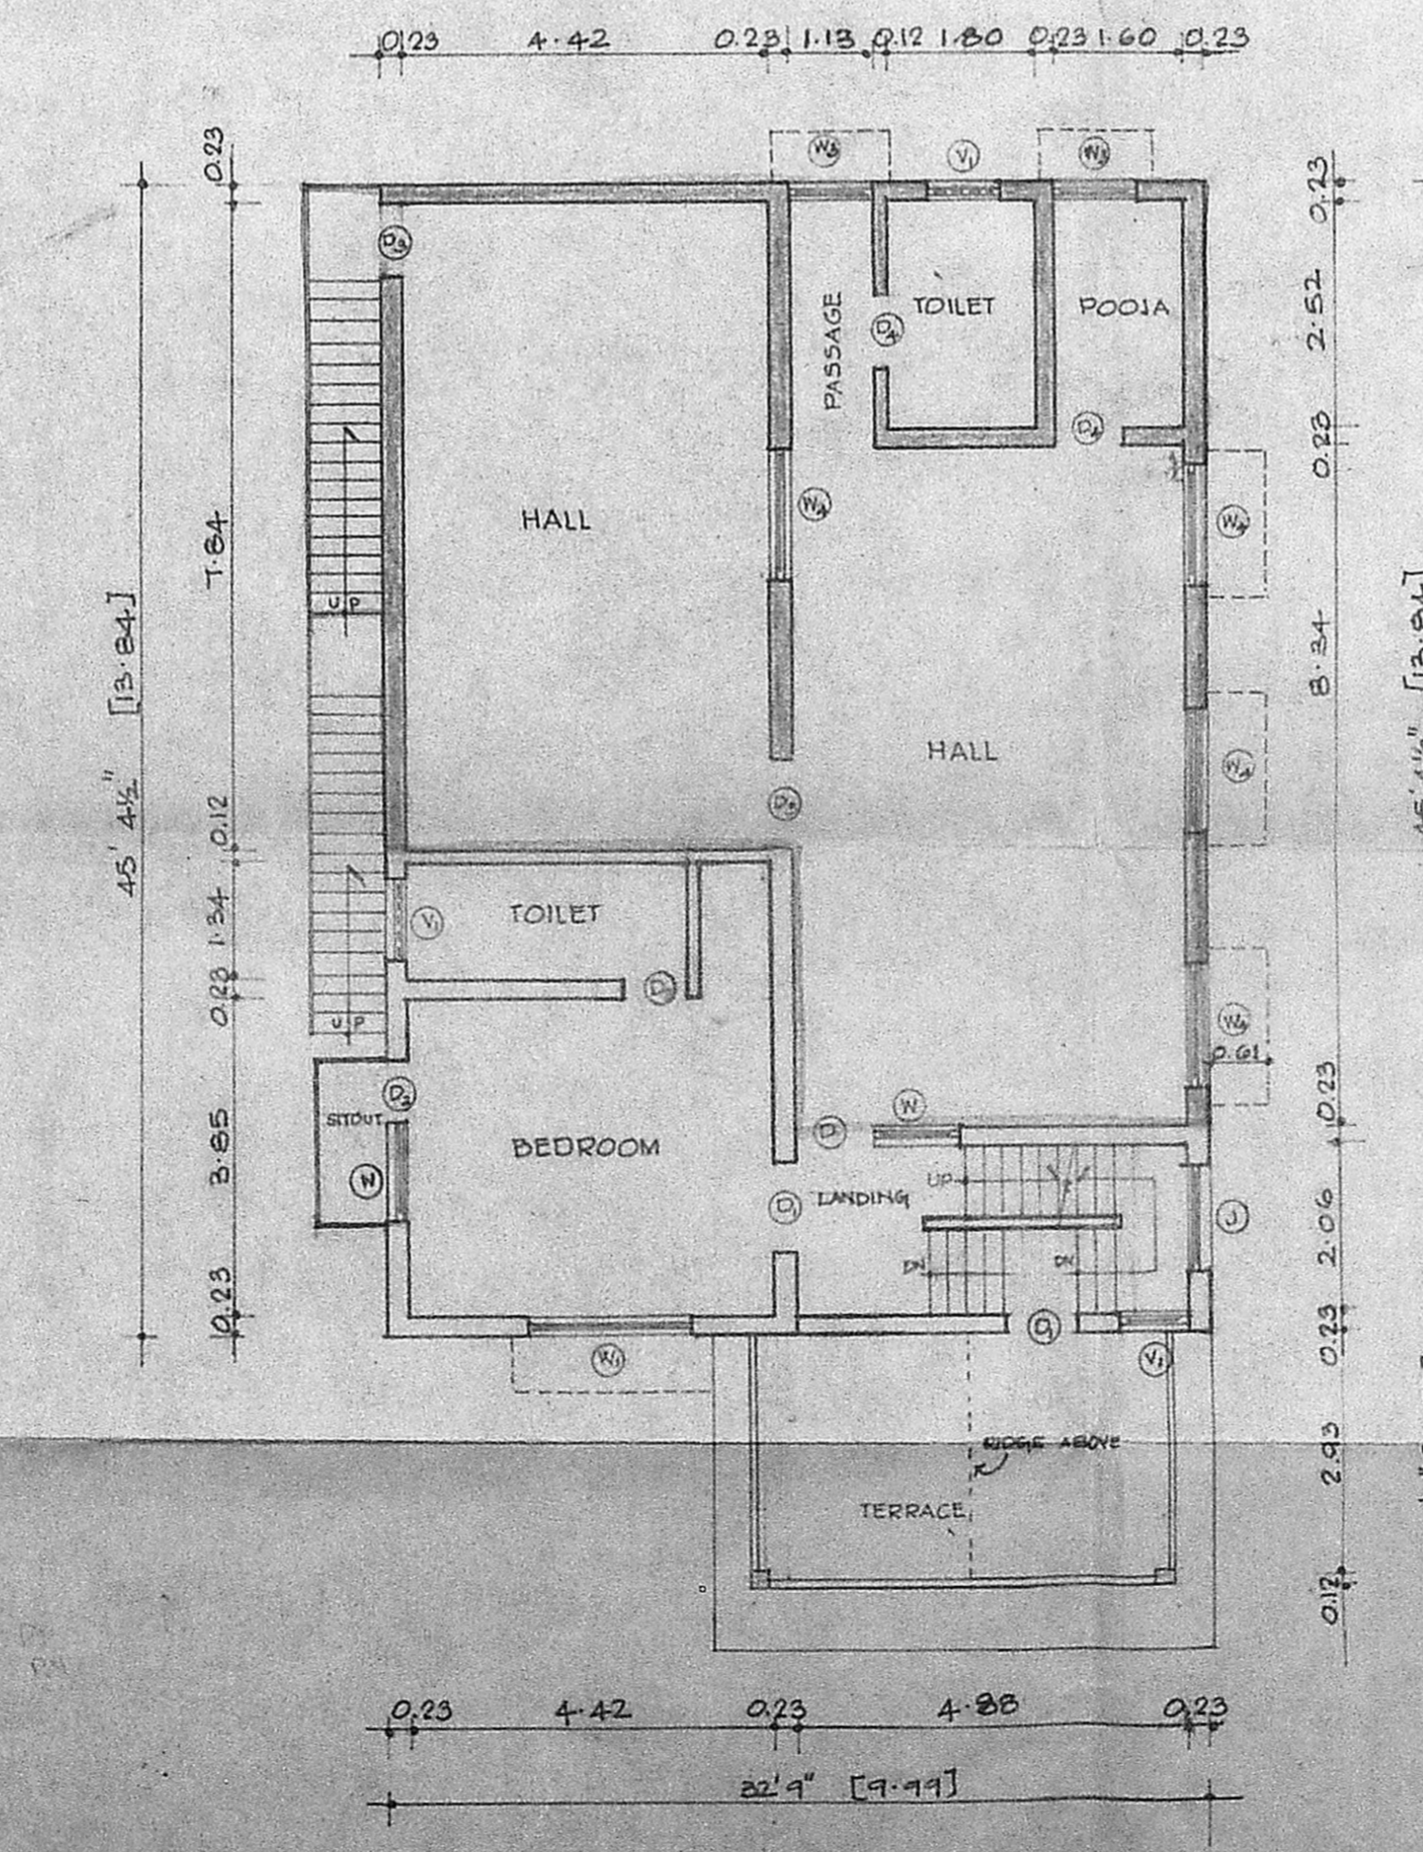

SECOND FLOOR PLAN

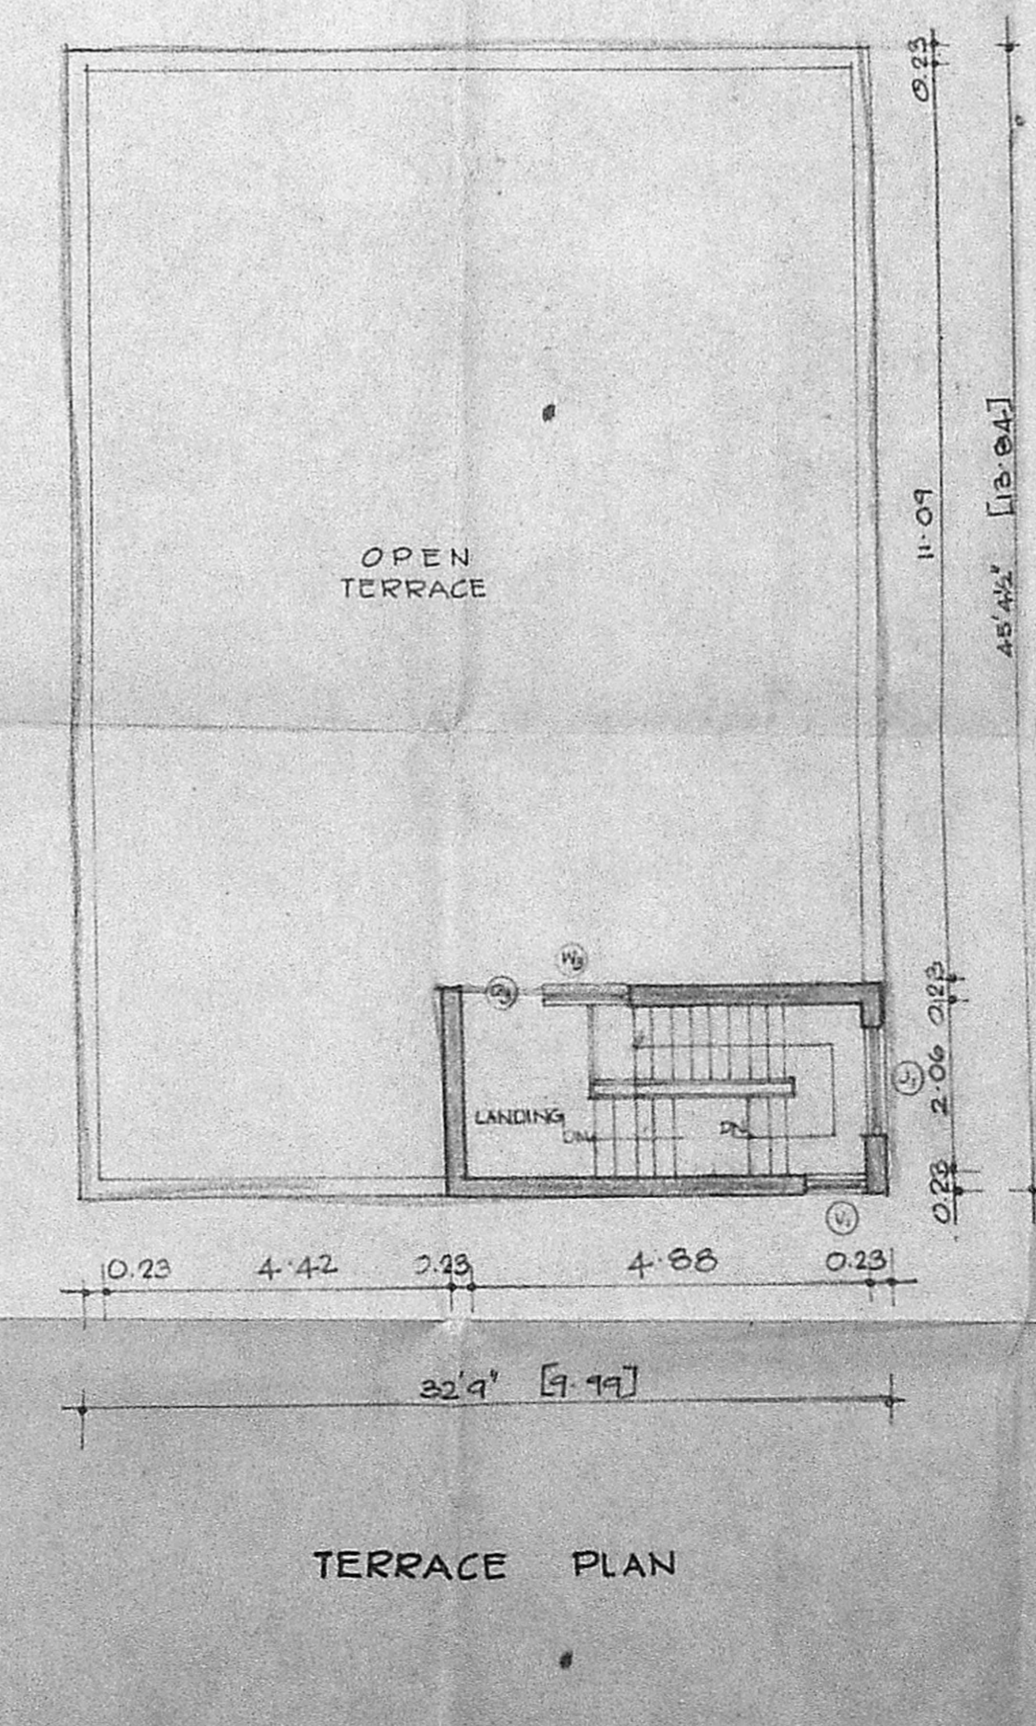

TERRACE PLAN

SCHEDULE OF JOINERY [PROPOSED]

D3	DOOR	1.06 x 2.13
D4	DOOR	0.73 x 2.13
W3	WINDOW	0.91 x 1.37
W4	WINDOW	1.92 x 1.37
V1	VENTILATOR	0.91 x 0.61
J1	JALLY	0.91 x 1.27