






Planning Permit No. A/1584/72  
**APPROVED**  
 SUBJECT TO THE CONDITIONS IN THIS ORDER LETTER.  
 No. A/1584/72 dt 14/11/92  
 FOR MEMBER SECRETARY  
 MADRAS METROPOLITAN  
 DEVELOPMENT AUTHORITY  
 MADRAS - 600008.

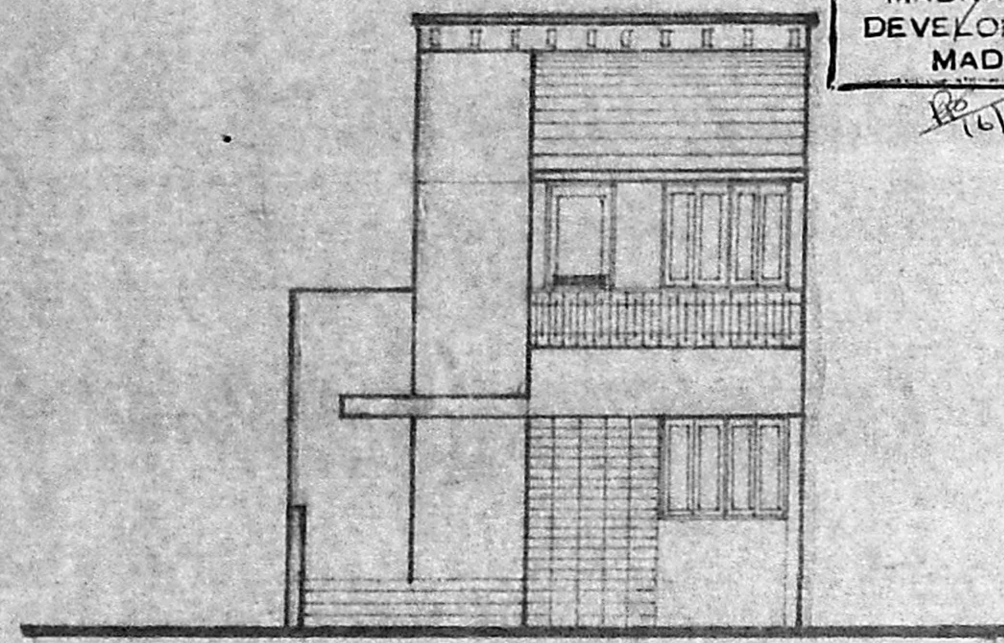

FRONT ELEVATION.

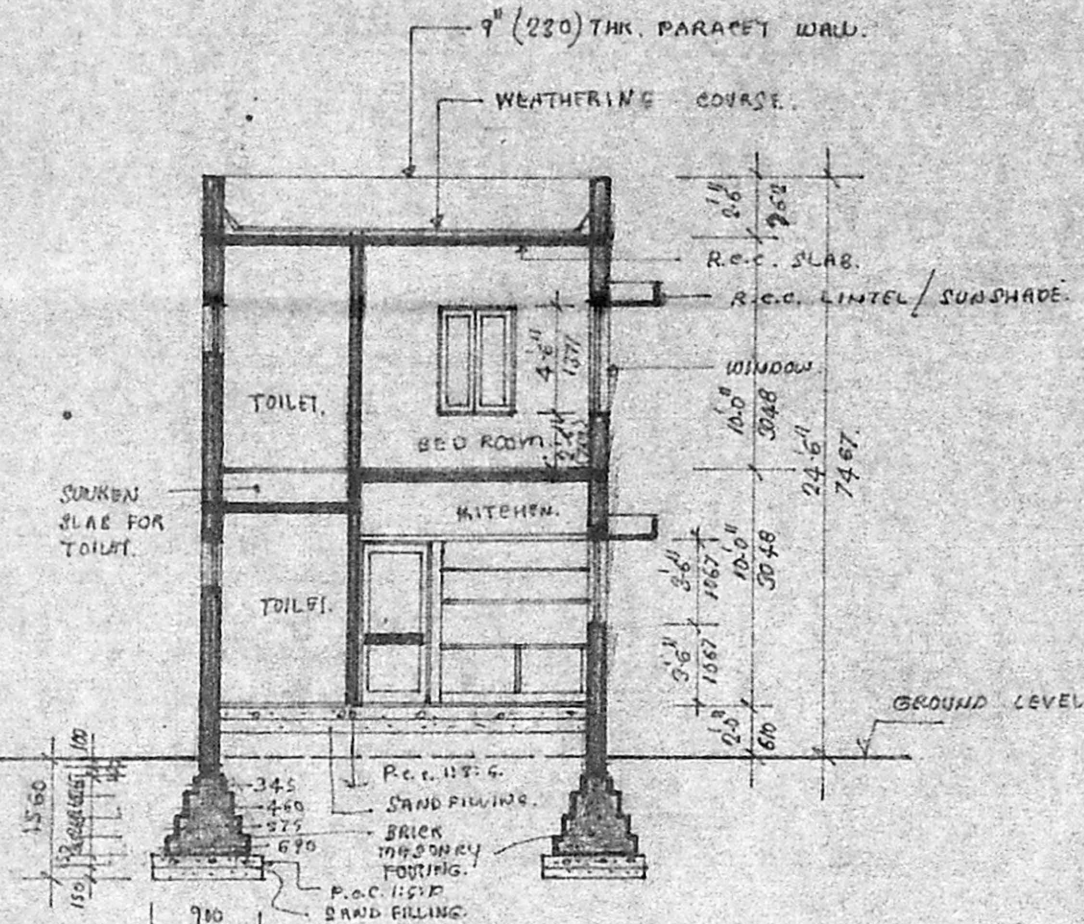

SECTION - X - X.

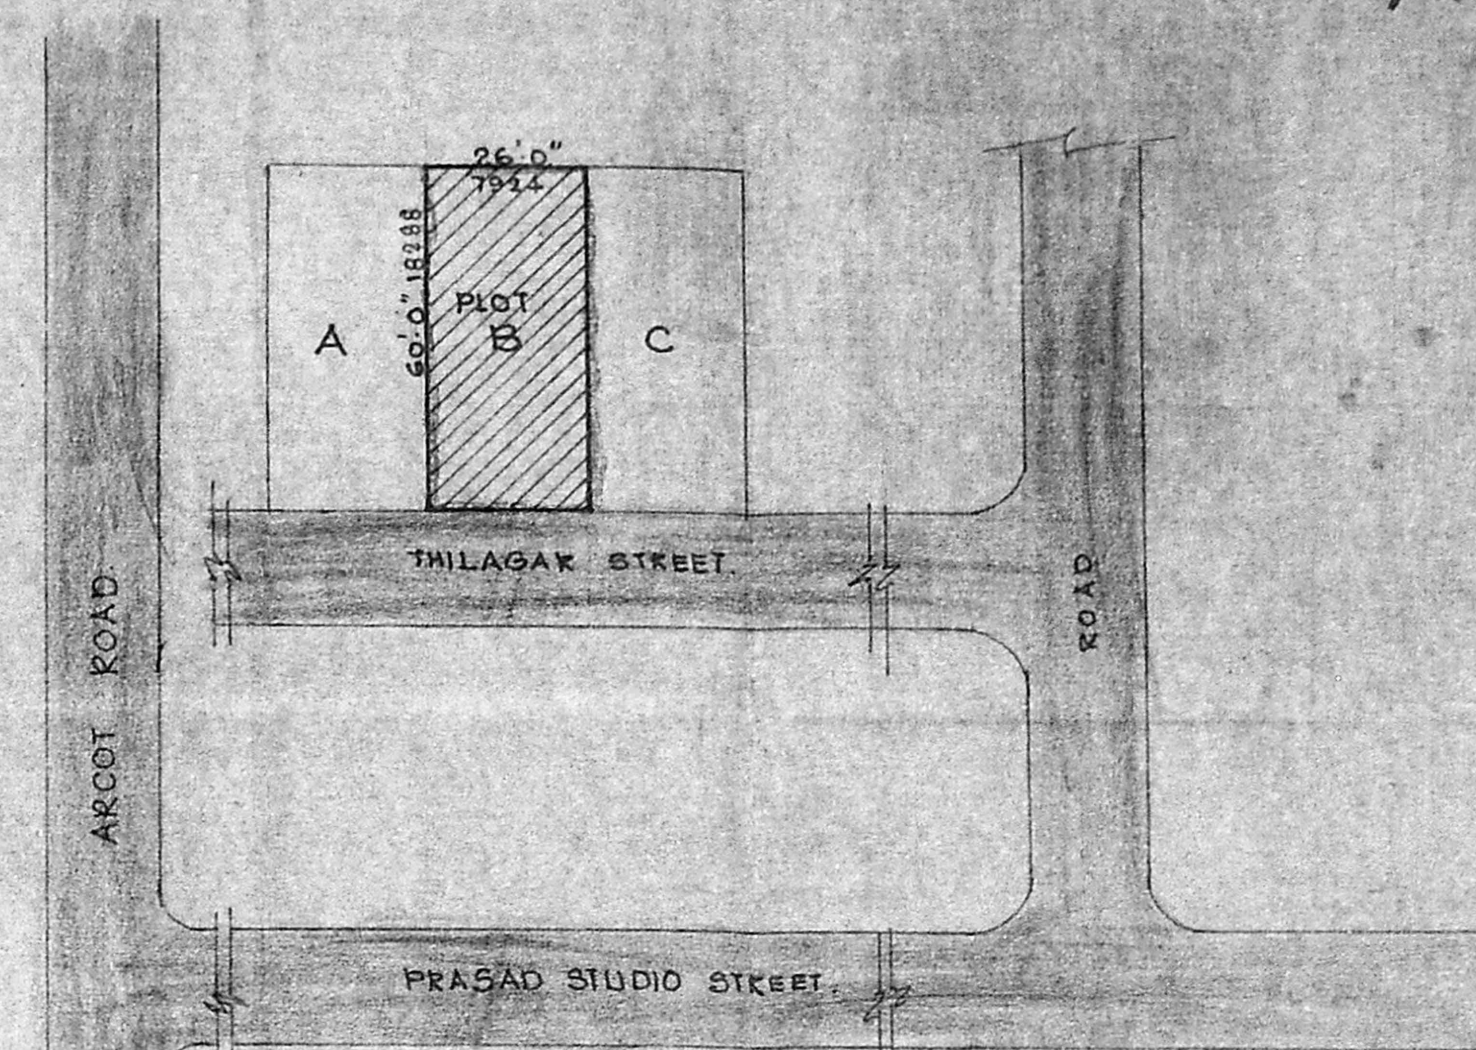


KEY PLAN.

SCHEDULE OF JOINERY.	
D1 - 3'-0" x 7'-0" (914 x 2133)	T.W. DOOR
D2 - 2'-6" x 7'-0" (762 x 2133)	"
W1 - 6'-0" x 4'-6" (1829 x 1371)	T.W. GLAZED WINDOW
W2 - 5'-0" x 4'-6" (1524 x 1371)	"
W3 - 4'-0" x 4'-6" (1219 x 1371)	"
W4 - 4'-0" x 3'-6" (1219 x 1067)	"
W5 - 3'-0" x 4'-6" (914 x 1371)	"
W6 - 3'-0" x 2'-0" (914 x 610)	T.W. VENTILATOR
PW1 - 5'-0" x 7'-0" (1524 x 2133)	T.W. GLAZED DOOR


COLOUR CODE REFERENCE.	
PROPOSED WORK SHOWN:	[Symbol]
EXISTING WORK SHOWN:	[Symbol]
PLAT BOUNDARY SHOWN:	[Symbol]
ROADS SHOWN:	[Symbol]

AREA STATEMENT:	
PLAT AREA:	1560 SQ. FT. - 144.98 SQM
GROUND FLOOR AREA:	688.25 SQ. FT. - 63.96 SQM
FIRST FLOOR AREA:	664.94 SQ. FT. - 61.80 SQM
TOTAL AREA:	1353.19 SQ. FT. - 125.76 SQM


GROUND FLOOR:	
MAIN BUILDING	700.00
LUMBER ROOM	92.50
	792.50 SQ. FT.
FIRST FLOOR:	
MAIN BUILDING	700.00
OFFSET TOILET	25.00
BALCONY	64.00
BROKEN	80.125
	869.125 SQ. FT.

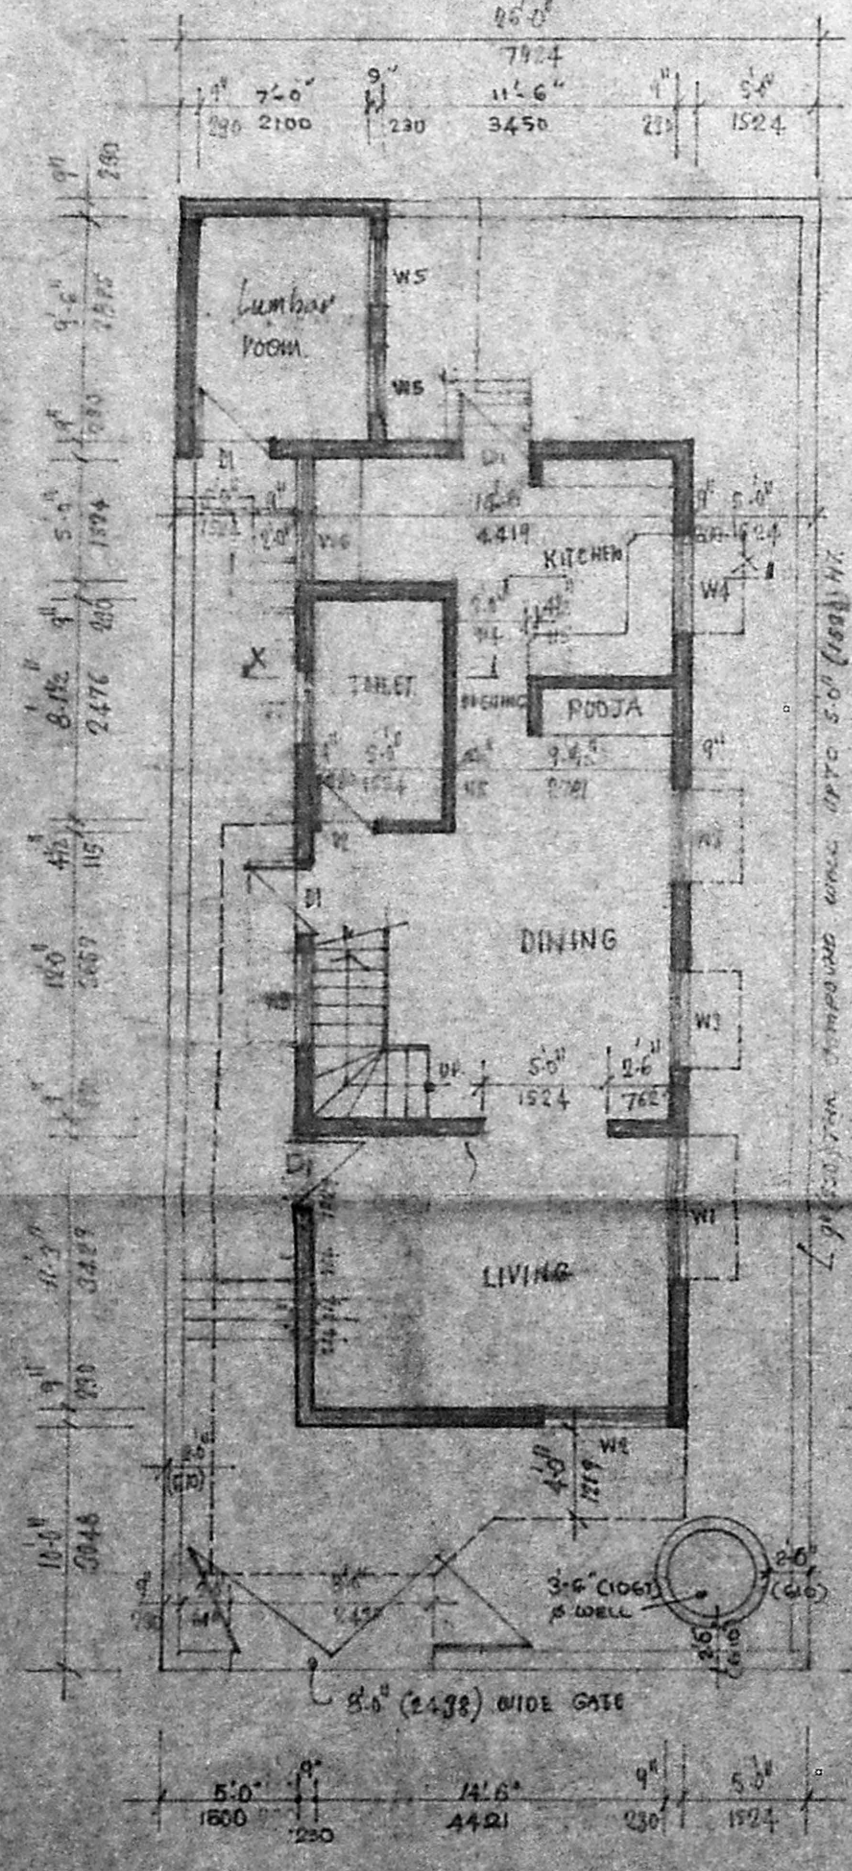


GROUND FLOOR PLAN.

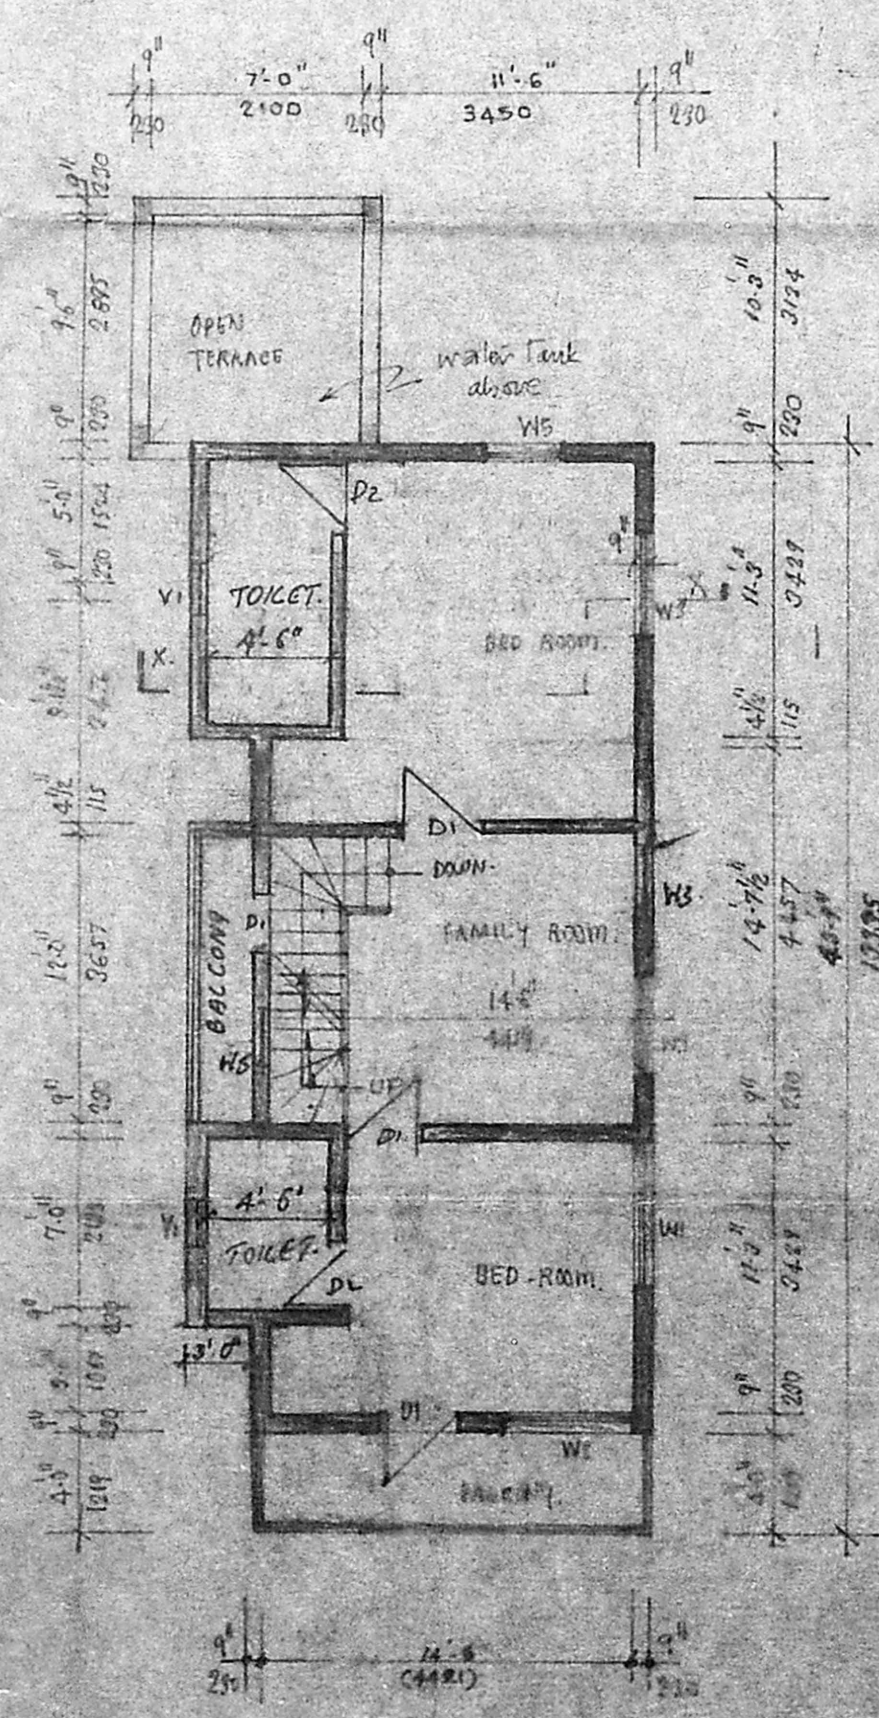

FIRST FLOOR PLAN.

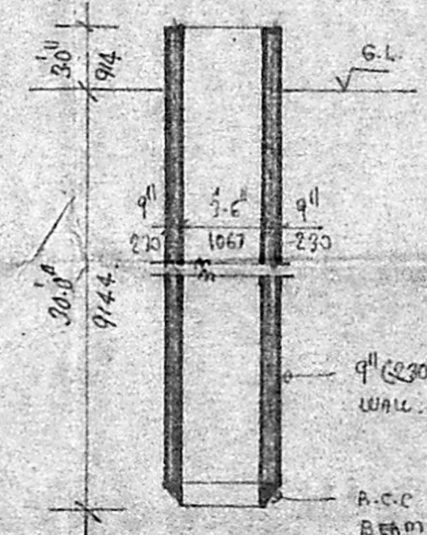


SEC. OF WELL.

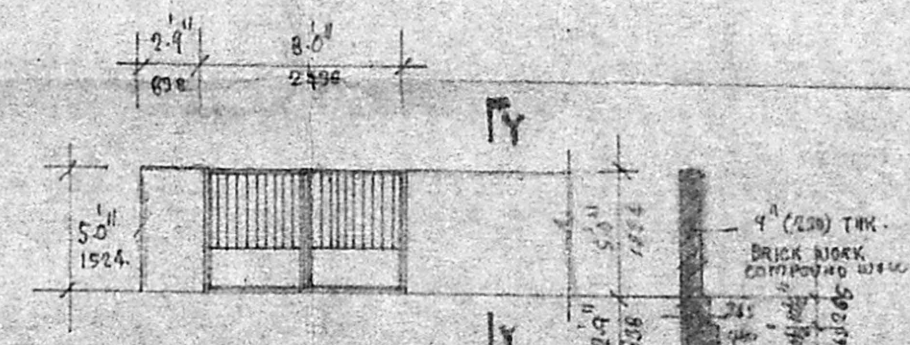

ELEVATION OF GATE & COMPOUND WALL.

SEC. Y-Y.

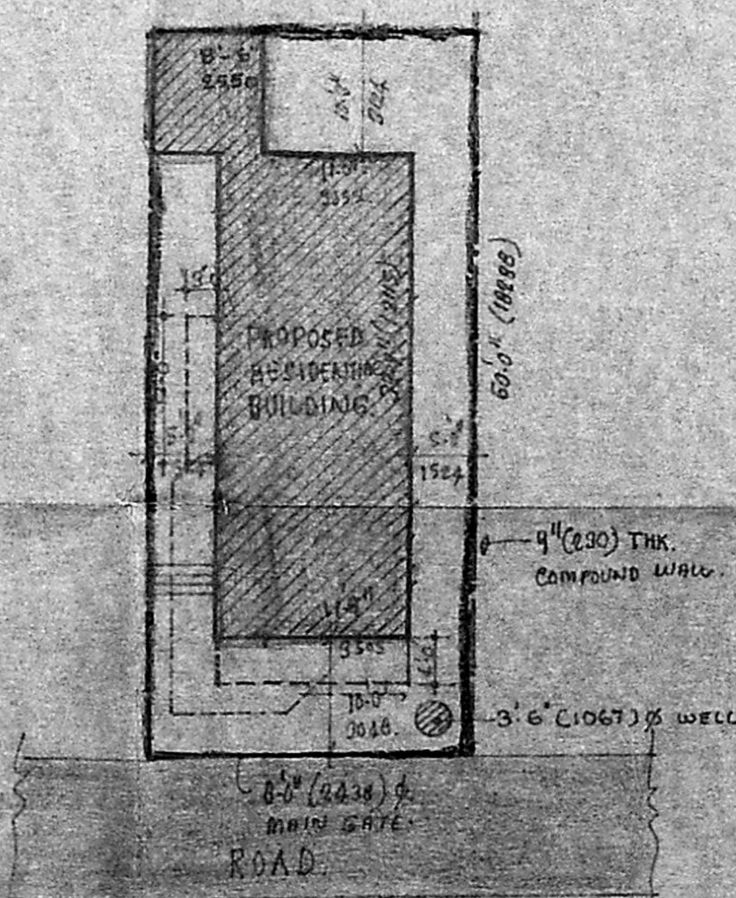

SITE PLAN.

PROPOSED RESIDENCE FOR  
 MA. ASAITHAMB  
 IN S.NO.135/2A/A/A/A/A/B  
 THILAGAR NAGAR  
 110. SALIGRAMAM, MADRAS.

PLAN, SECTION, ELEVATION,  
 SITE PLAN, WELL DETAILS AND  
 COMPOUND WALL DETAILS.

DATE: 2-6-92. DRAWN: SEM.  
 CHECKED: SCALE: 1/100, 1/200.

M/S. C.R. NARAYANA RAO  
 ARCHITECTS AND ENGINEERS,  
 LUT. MADRAS. 600004.

DR. C. N. SRINIVASAN  
 B.TECH. (HONS) M.S. B.TECH. (HONS) M.T.S. (M) M.D.M. P.E.  
 CE. P.L.E. R.I.V. Madras M. Arch. Eng. 225713. F.I.V.  
 REGISTERED ARCHITECT  
 DRG. NO: SEM/220175/001  
 6, KARFAGAMBAL NAGAR  
 LUT. MADRAS. 600004.

SIGNATURE OF APPLICANT.