




DETAILS OF WELL

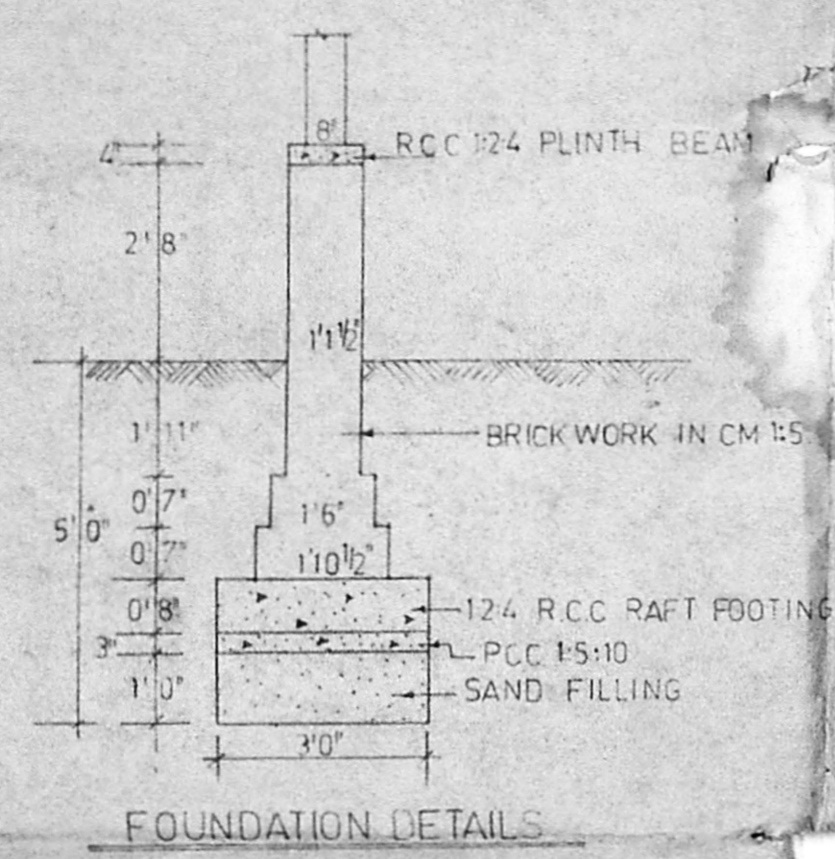


FOUNDATION DETAILS

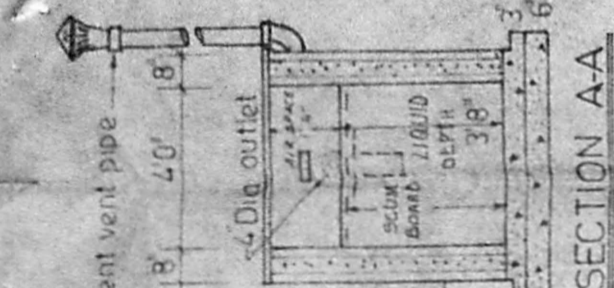


SECTION A-A

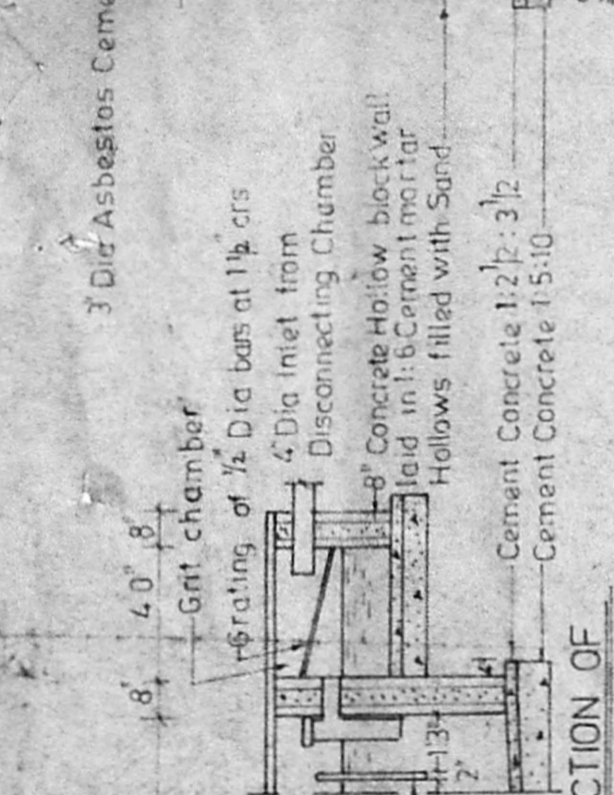


SECTION OF GRIT CHAMBER

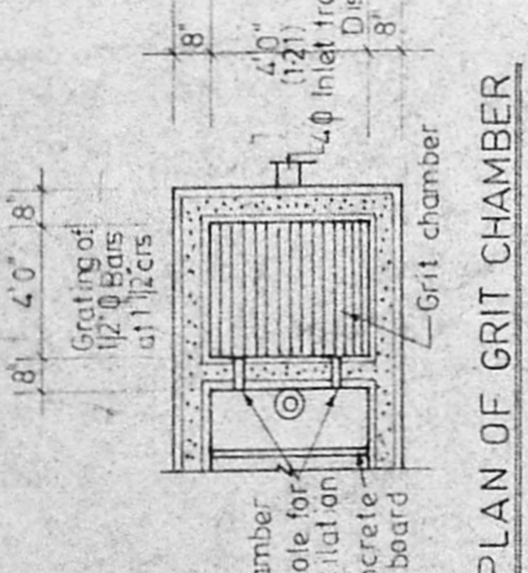

PLAN OF GRIT CHAMBER

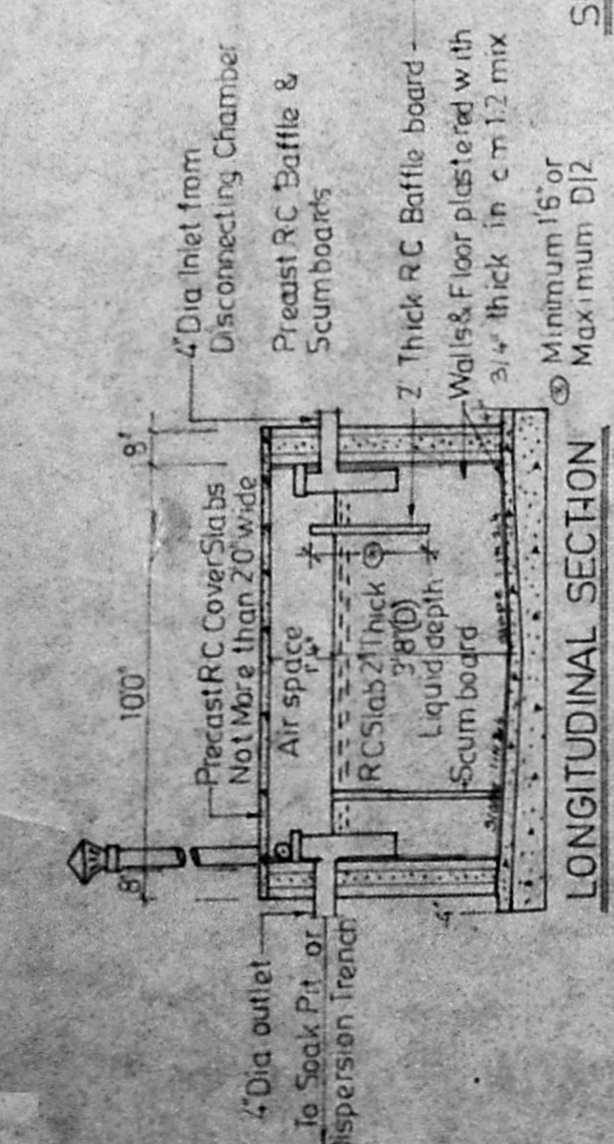


LONGITUDINAL SECTION

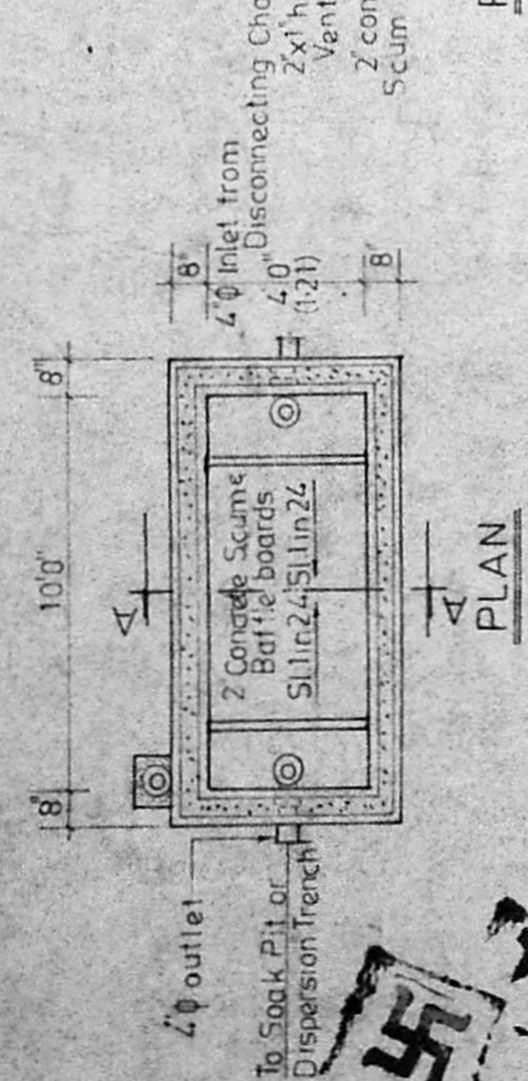

PLAN

DETAILS OF SEPTIC TANK

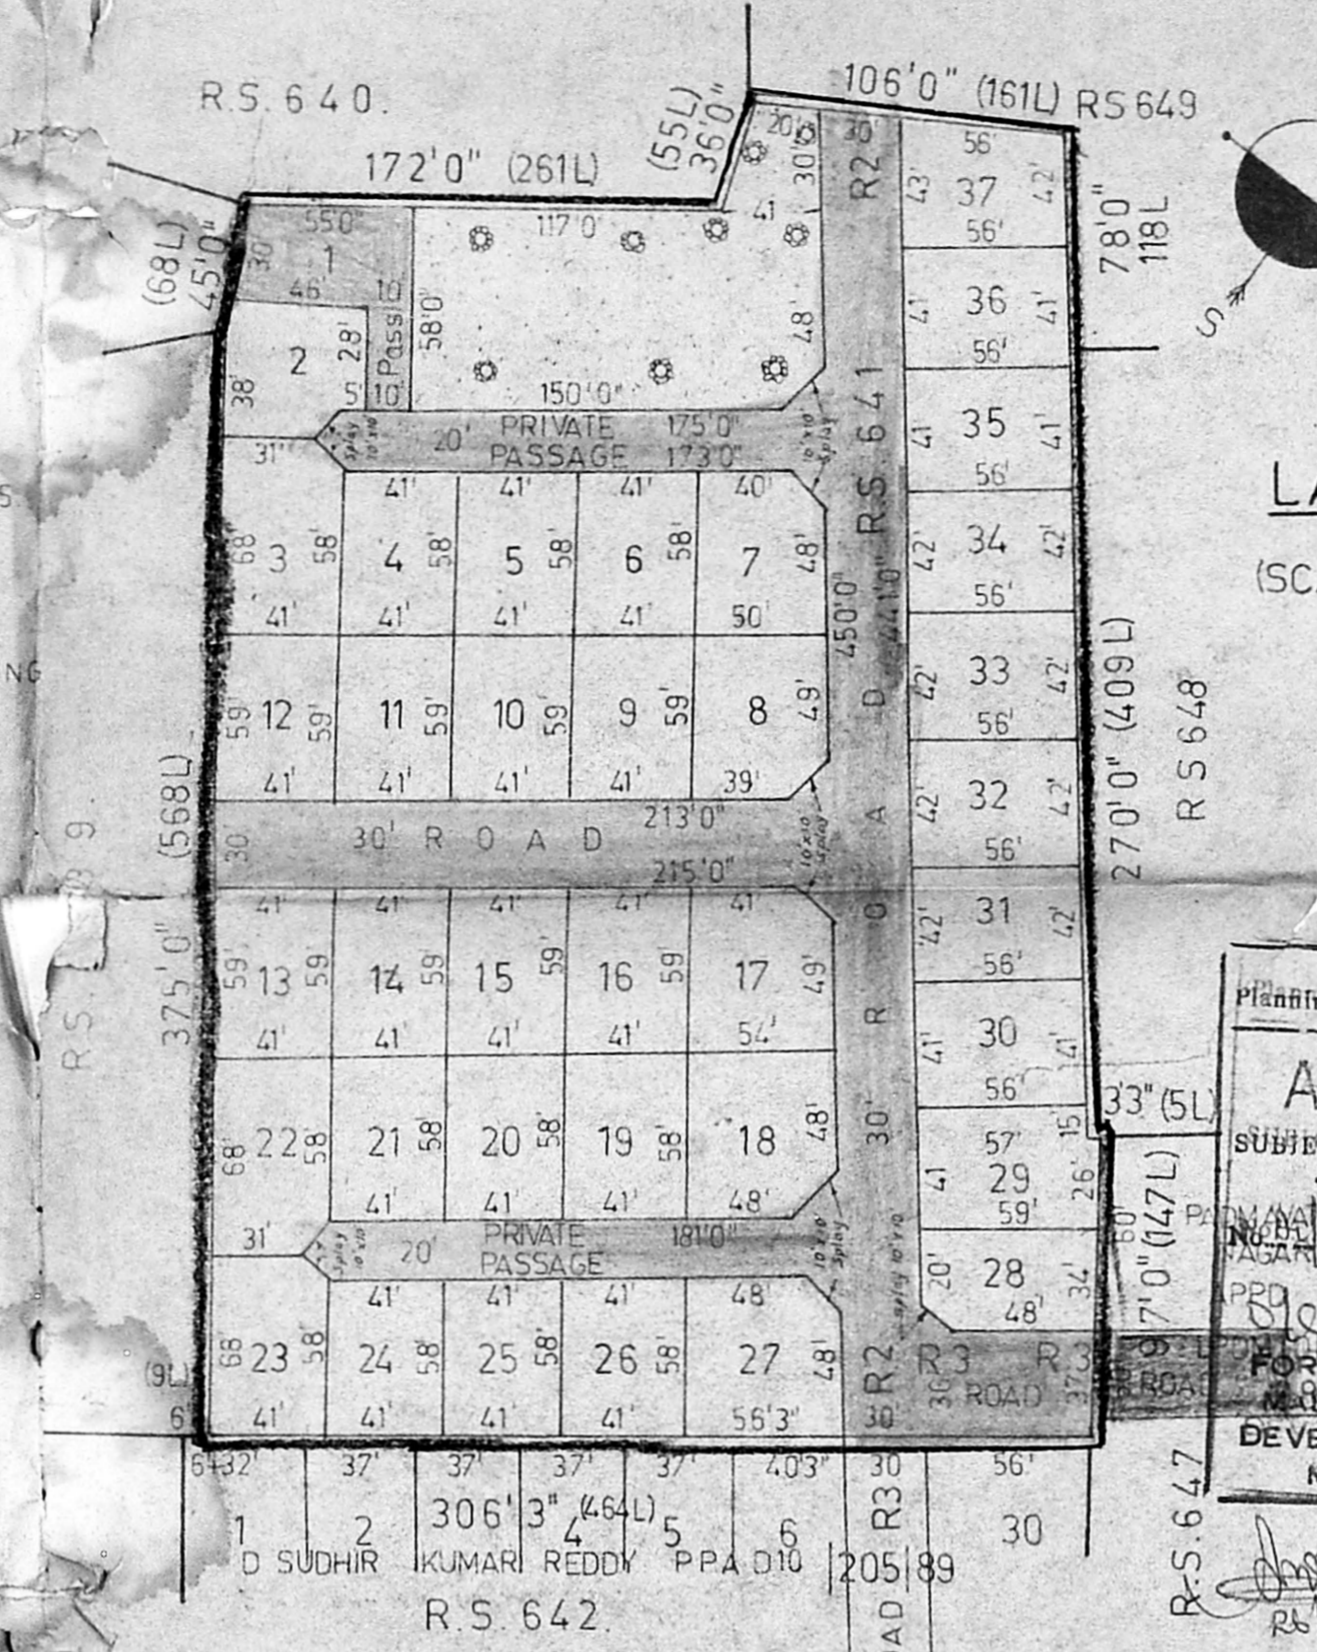

LAYOUT PLAN
(SCALE: 1 INCH = 66 FEET)


Planning Permit No. A 1245/01/2002

APPROVED

SUBJECT TO THE CONDITIONS IN THIS NOTICE LETTER.

NO. 1957/192

FOR MEMBER SECRETARY
MADRAS METROPOLITAN
DEVELOPMENT AUTHORITY
MADRAS - 600 008.

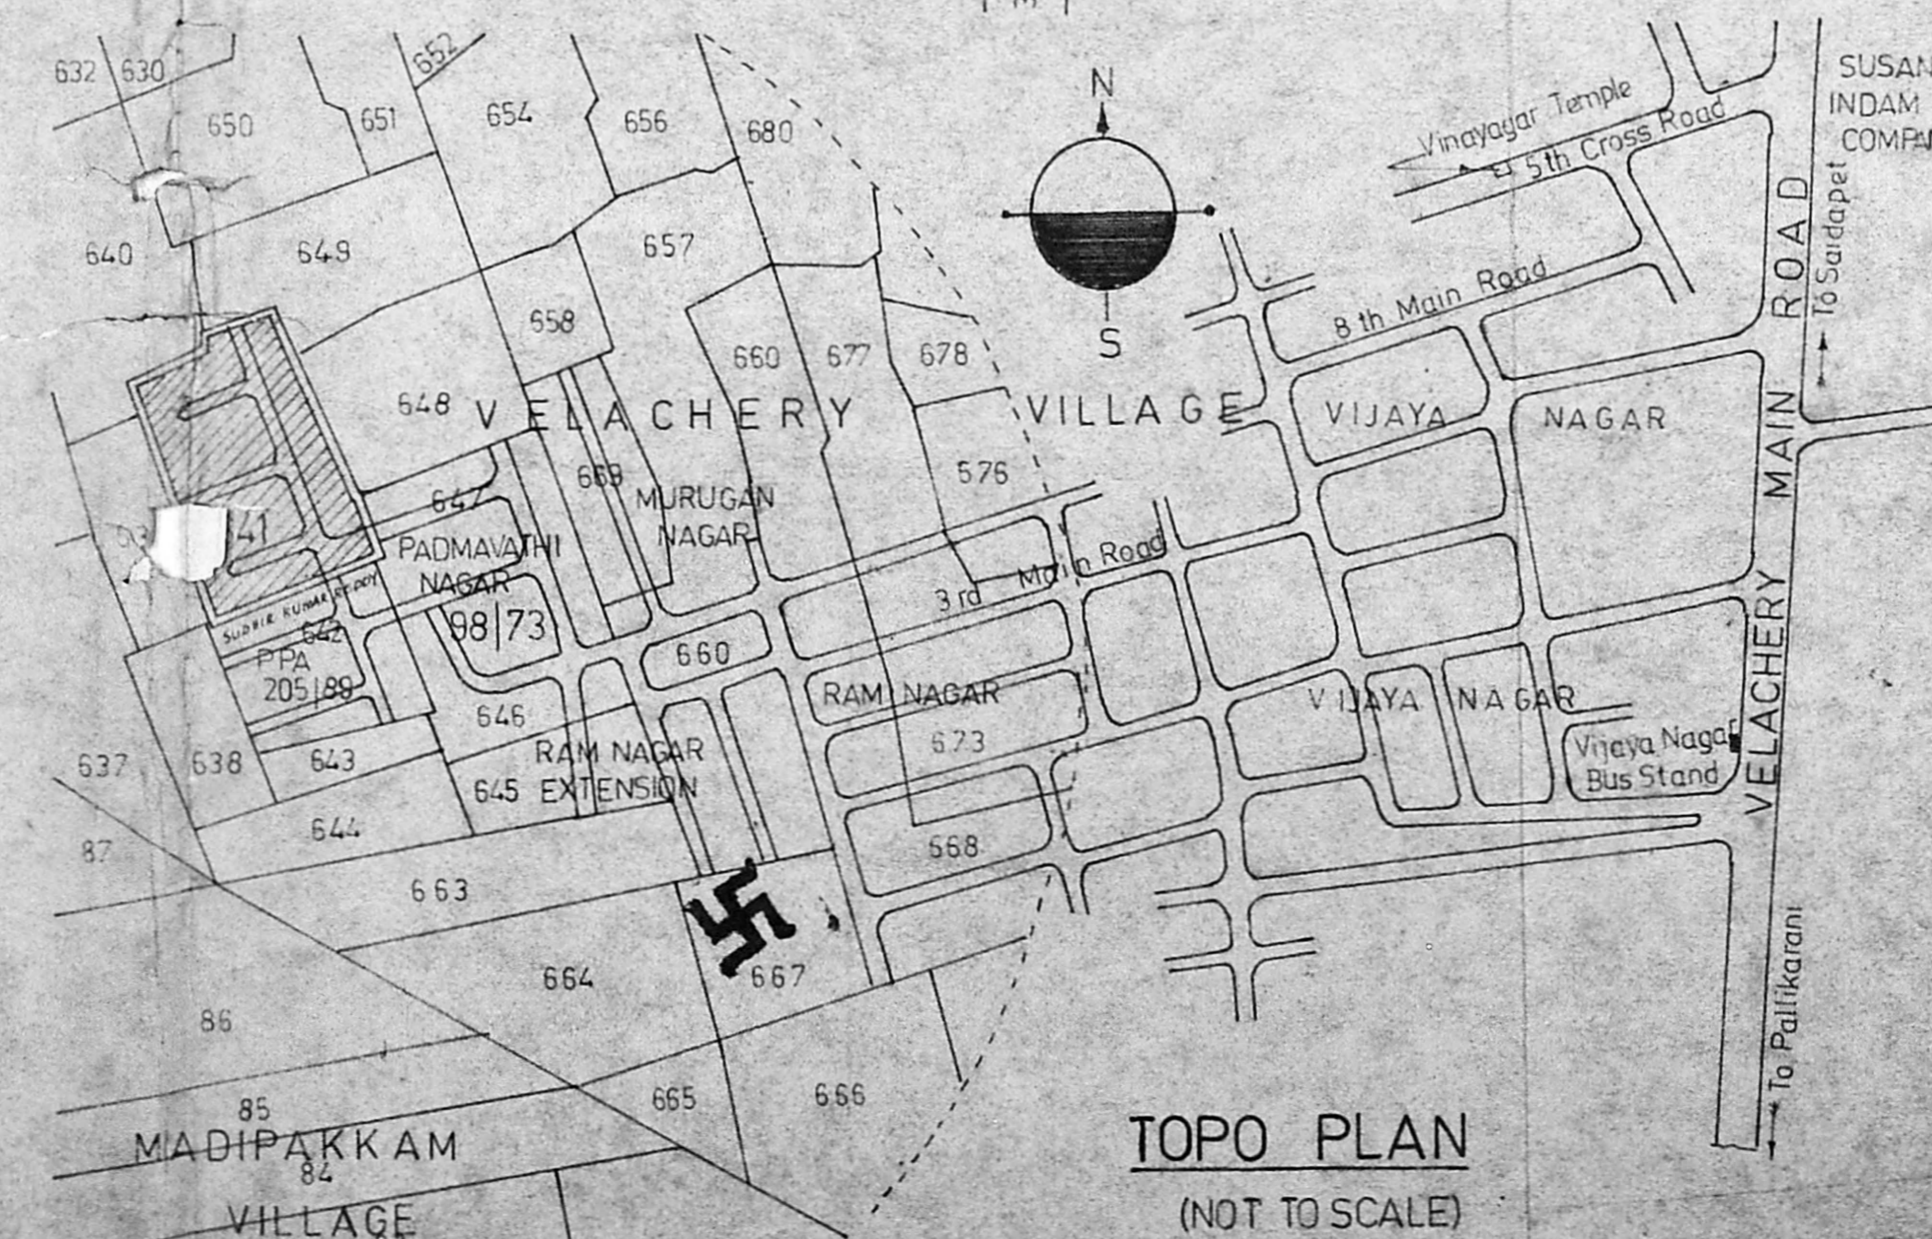

TOPO PLAN
(NOT TO SCALE)

PLOT NO	DESCRIPTION OF AREAS	
	EXTENT	
	SQ. FT.	SQM
1	194.5	180.70
2	164.8	153.10
3	273.8	254.36
4	237.8	220.90
5	237.8	220.90
6	237.8	220.90
7	285.0	264.77
8	287.1	266.70
9	241.9	224.70
10	241.9	224.70
11	241.9	224.70
12	241.9	224.70
13	241.9	224.70
14	241.9	224.70
15	241.9	224.70
16	241.9	224.70
17	304.8	283.16
18	319.8	297.09
19	237.8	220.90
20	237.8	220.90
21	237.8	220.90
22	273.8	254.36
23	273.8	254.36
24	237.8	220.90
25	237.8	220.90
26	237.8	220.90
27	326.3	303.12
28	182.2	169.26
29	235.6	218.87
30	229.6	213.30
31	235.2	218.50
32	235.2	218.50
33	235.2	218.50
34	235.2	218.50
35	229.6	213.30
36	229.6	213.30
37	238.0	221.10

Colour Indication

PLOT UNDER REF	[Color Box]
EXISTING ROADS	[Color Box]
PROPOSED ROADS	[Color Box]
LAYOUT BOUNDARY	[Color Box]

Licensed Surveyor

Srinivasan

S. SRINIVASAN, B.E. (CIVIL), M.E. (STRUCT)
Civil Engineer & Licensed Surveyor
Class I-No. 248
CORPORATION OF MADRAS
B-163, 7th AVENUE (UPSTAIRS)
NEELANTHAR, MADRAS - 600 090

Job Title

PROPOSED FLATS IN PLOTS OF APPROVED LAYOUT (LA No 1/91 Dt 25-3-91) AND P.P.M.C No 157/90 Dt 11-2-91 IN RE SURVEY No 647 OF VELACHERY - CORP. OF MS 42 DIV 148 UNIT 30

Drawing Title

CORPORATION DRAWING-LAY OUT PLAN

Drawn	Checked
Scale AS ABOVE	Date

TYPE	DESCRIPTION	SIZE	NOS.
D	Main Door	3'3" x 7'0"	1
D1	Door	3'0" x 7'0"	2
D2	Door	2'6" x 7'0"	2
D0	Door Opening	3'0" x 7'0"	2
W	Window	3'0" x 3'6"	10
W1	Window	4'6" x 4'6"	2
W2	Window	3'0" x 2'0"	2
V	Ventilator	3'0" x 2'0"	2

AREA STATEMENT

Flat area in GF 45'0" x 20'0" 900 Sft (83.61 Sqm)
 Flat area in FF 900 Sft (83.61 Sqm)
 Total area in all floors 1800 Sft (167.22 Sqm)

Plot Extent 1945 Sft (180.69 Sqm)
 Plot Coverage 900/1945 = 0.46
 F.S.I. Allowed 1.50
 F.S.I. Achieved 1800/1945 = 0.93
 Total No. of units 4
 Area of each unit 450 Sft (41.81 Sqm)


Colour Indication

PROPOSED WORK [Symbol]
 PROPOSED ROAD [Symbol]
 PLOT OUTLINE [Symbol]

Licensed Surveyor *Tharay*

*5. SPIN...
 6. ALL...
 7. A...
 8. 2000...
 9. 2000...
 10. 2000...*

Owner's Signature *Jen...*

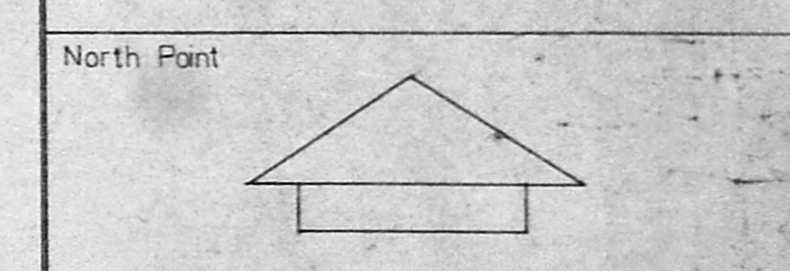

S No	Revision	Date


Job Title
 * P.P.M.C No 157/90 dt 11-2-91

PROPOSED FLATS IN PLOT No 1 OF APPROVED
 LA No 1/91 dt 25-3-91 IN RE-SURVEY No 641
 OF VELACHERY-CORP OF MS.42 DIV 148 UNIT 30


Drawing Title
 CORPORATION DRAWING

Drawn [] Checked []
 Scale 1" = 4' 0"
 Date []

TYPE-A SH 1/3

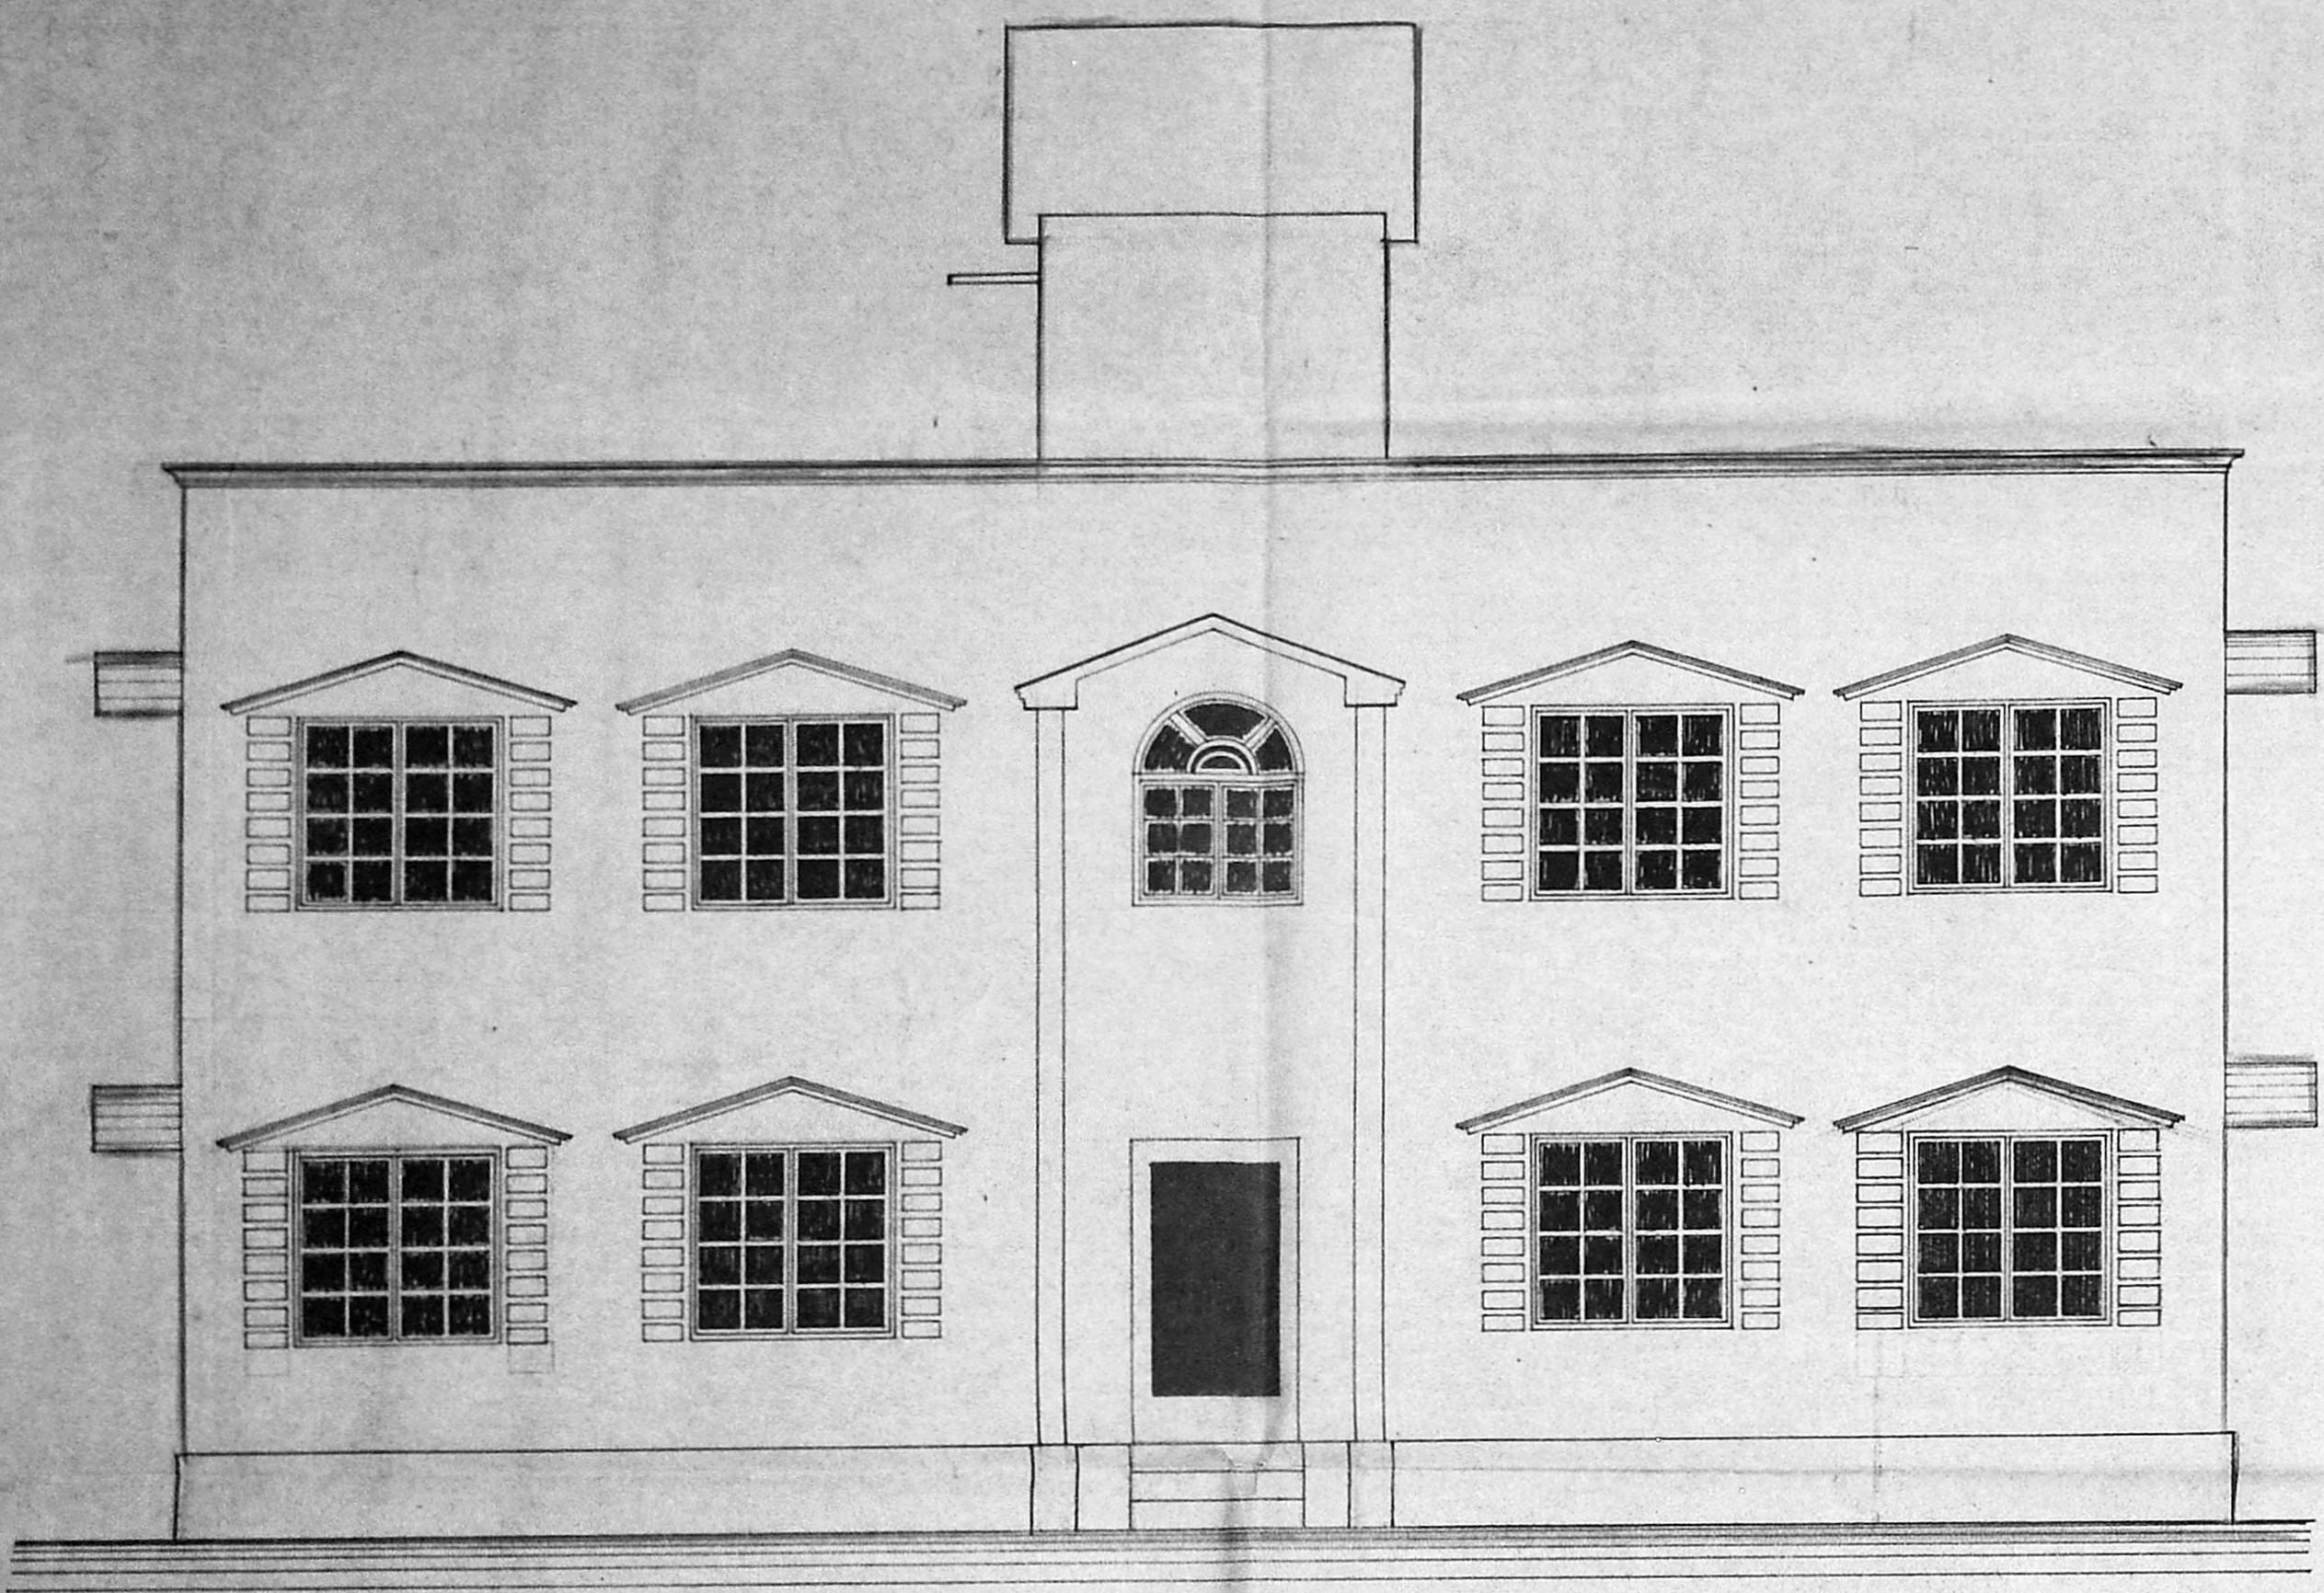

FRONT ELEVATION

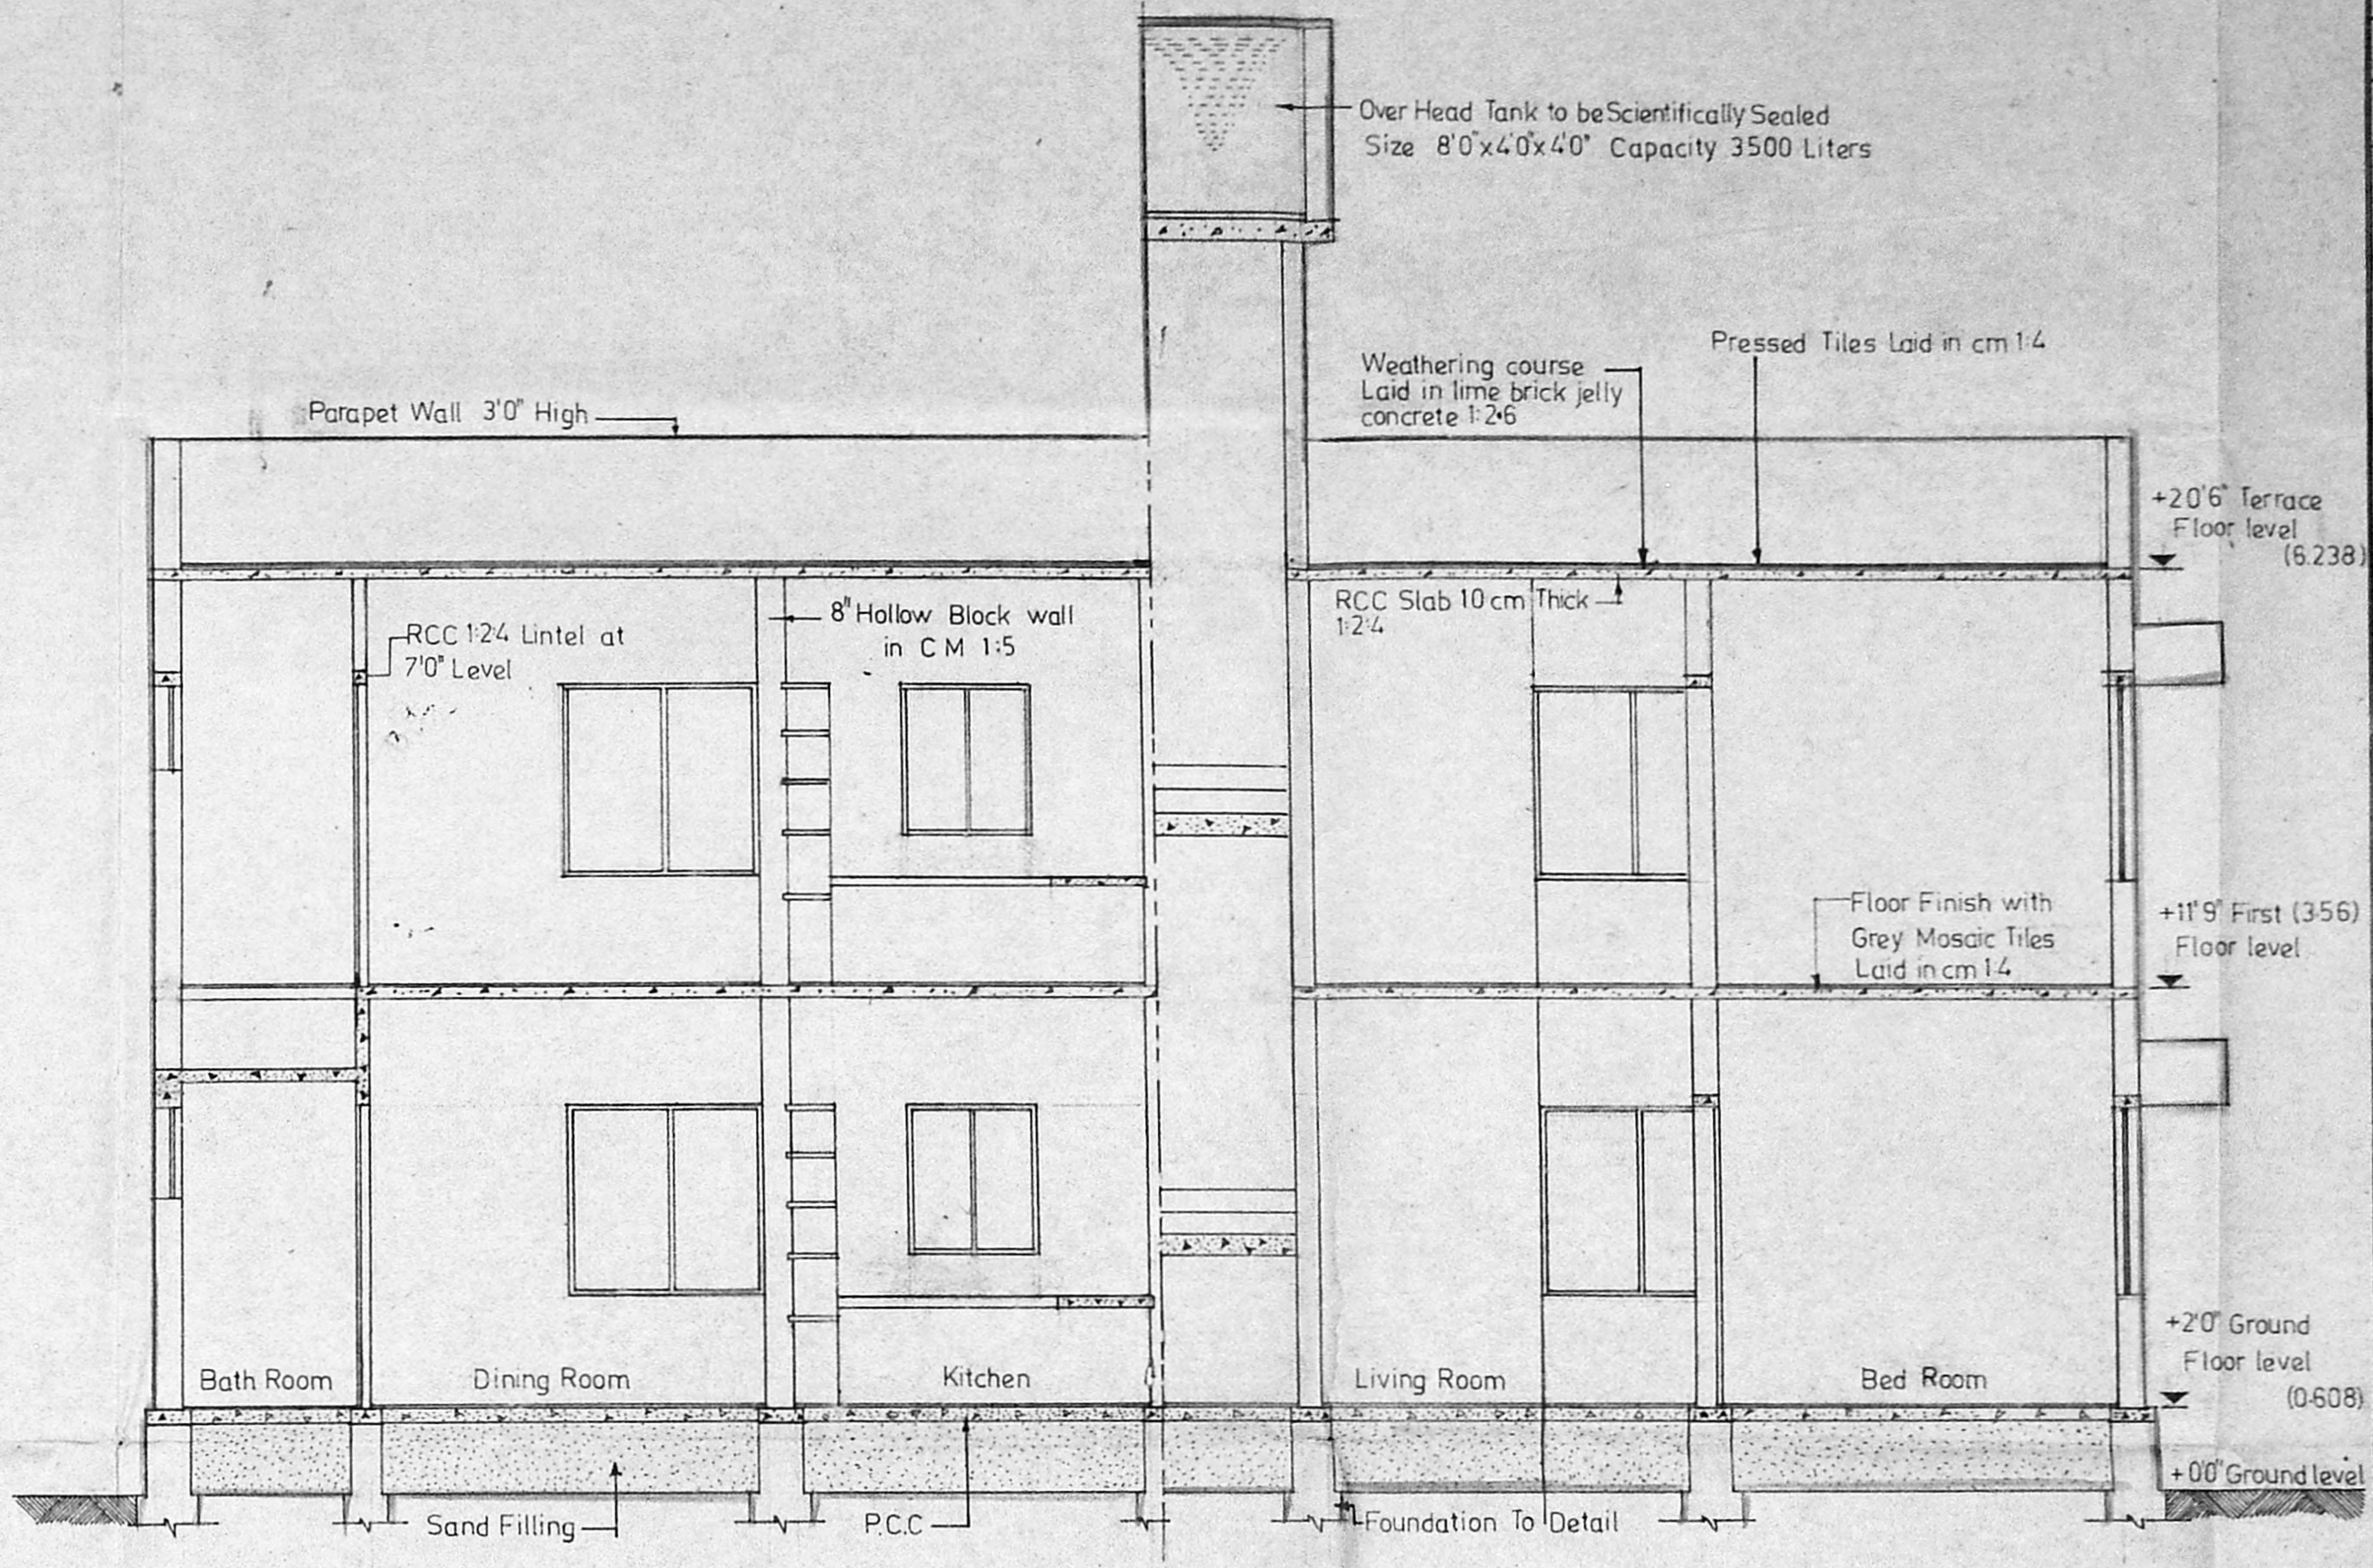

SECTION AT AA

Planning Permit No. N 1465/27/92


APPROVED

SUBJECT TO THE CONDITIONS IN THIS OFFICE LETTER.


No. 19571/92 dt 03.92

16/10/92


FOR MEMBER SECRETARY
 MADRAS METROPOLITAN
 DEVELOPMENT AUTHORITY
 MADRAS - 600 008.

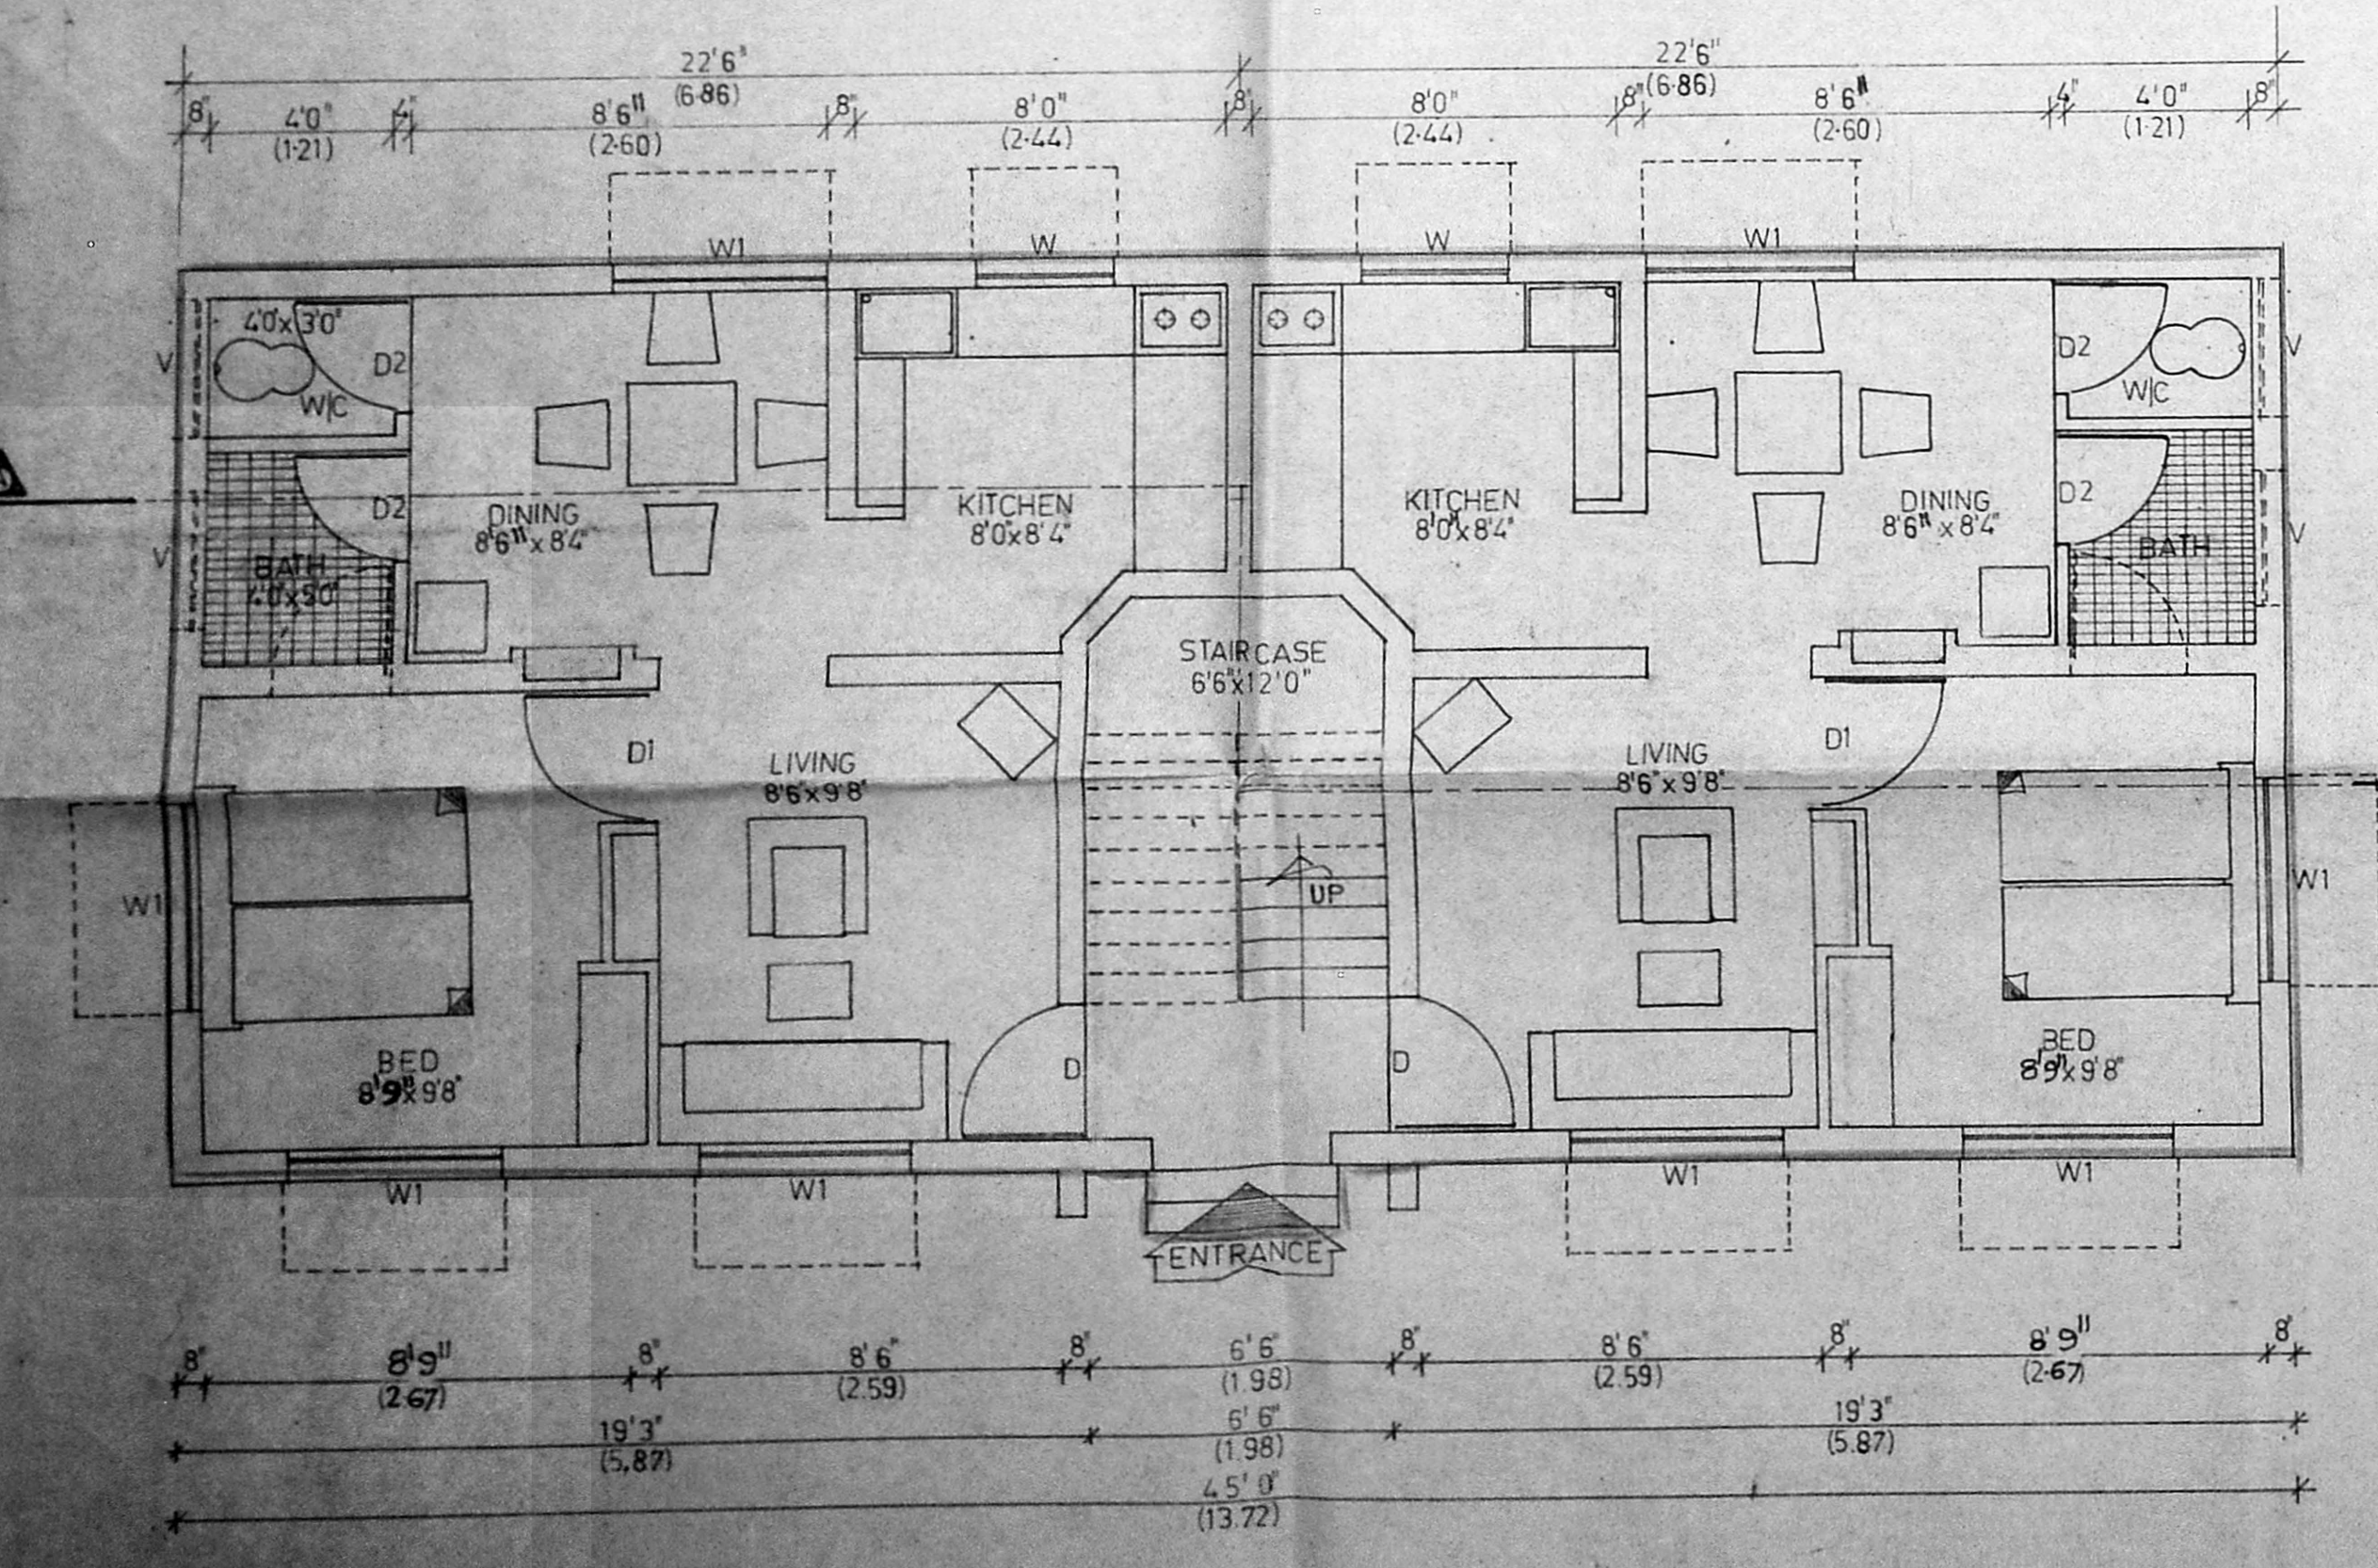

GROUND FLOOR PLAN

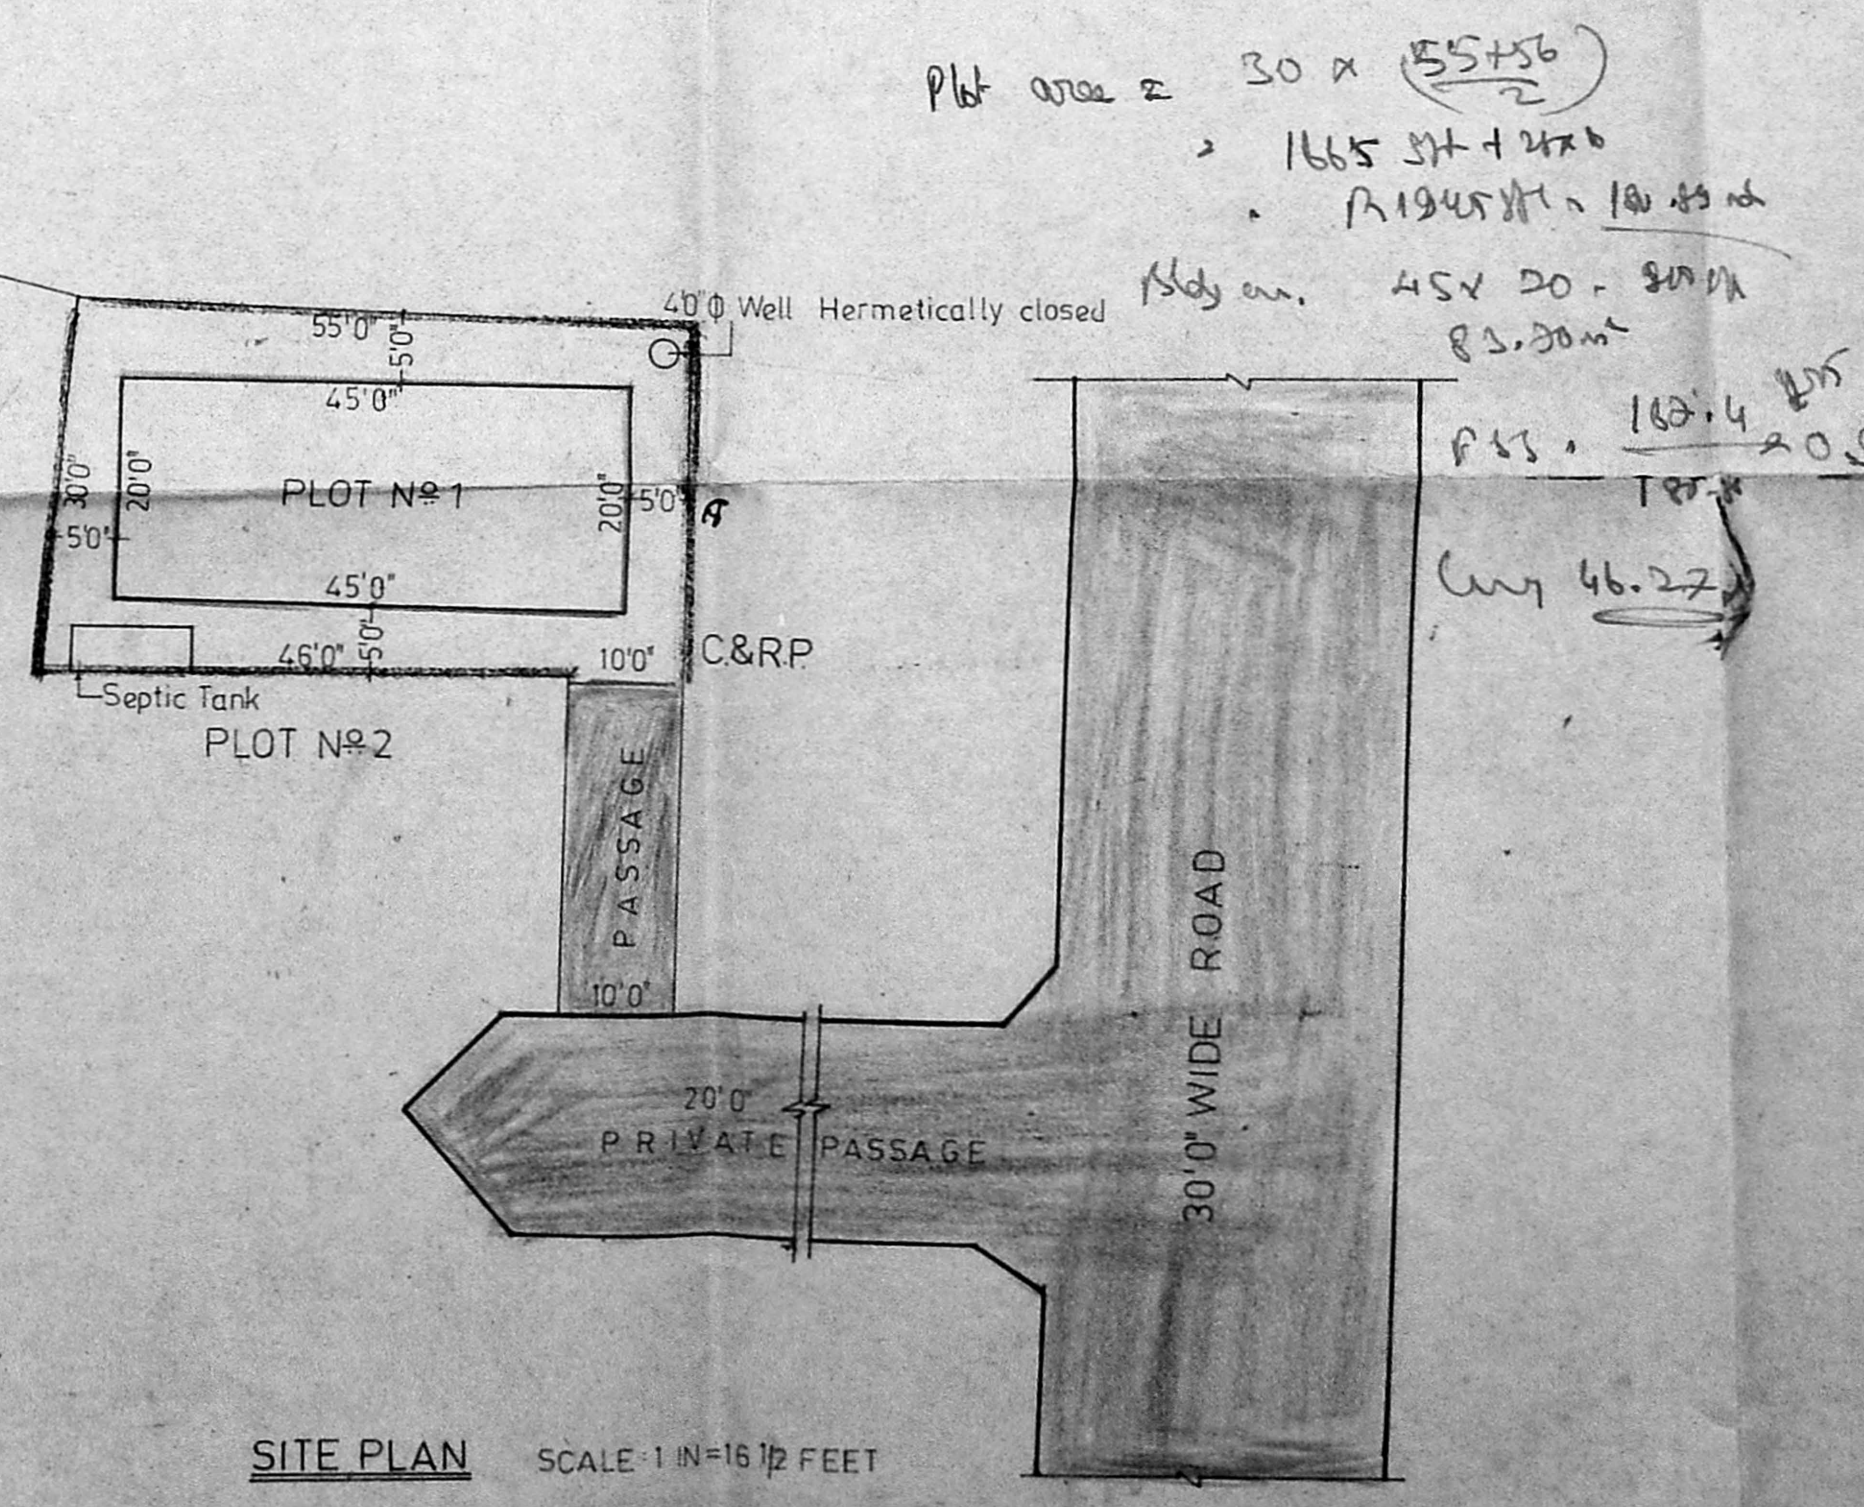


SITE PLAN SCALE 1 IN = 16 1/2 FEET

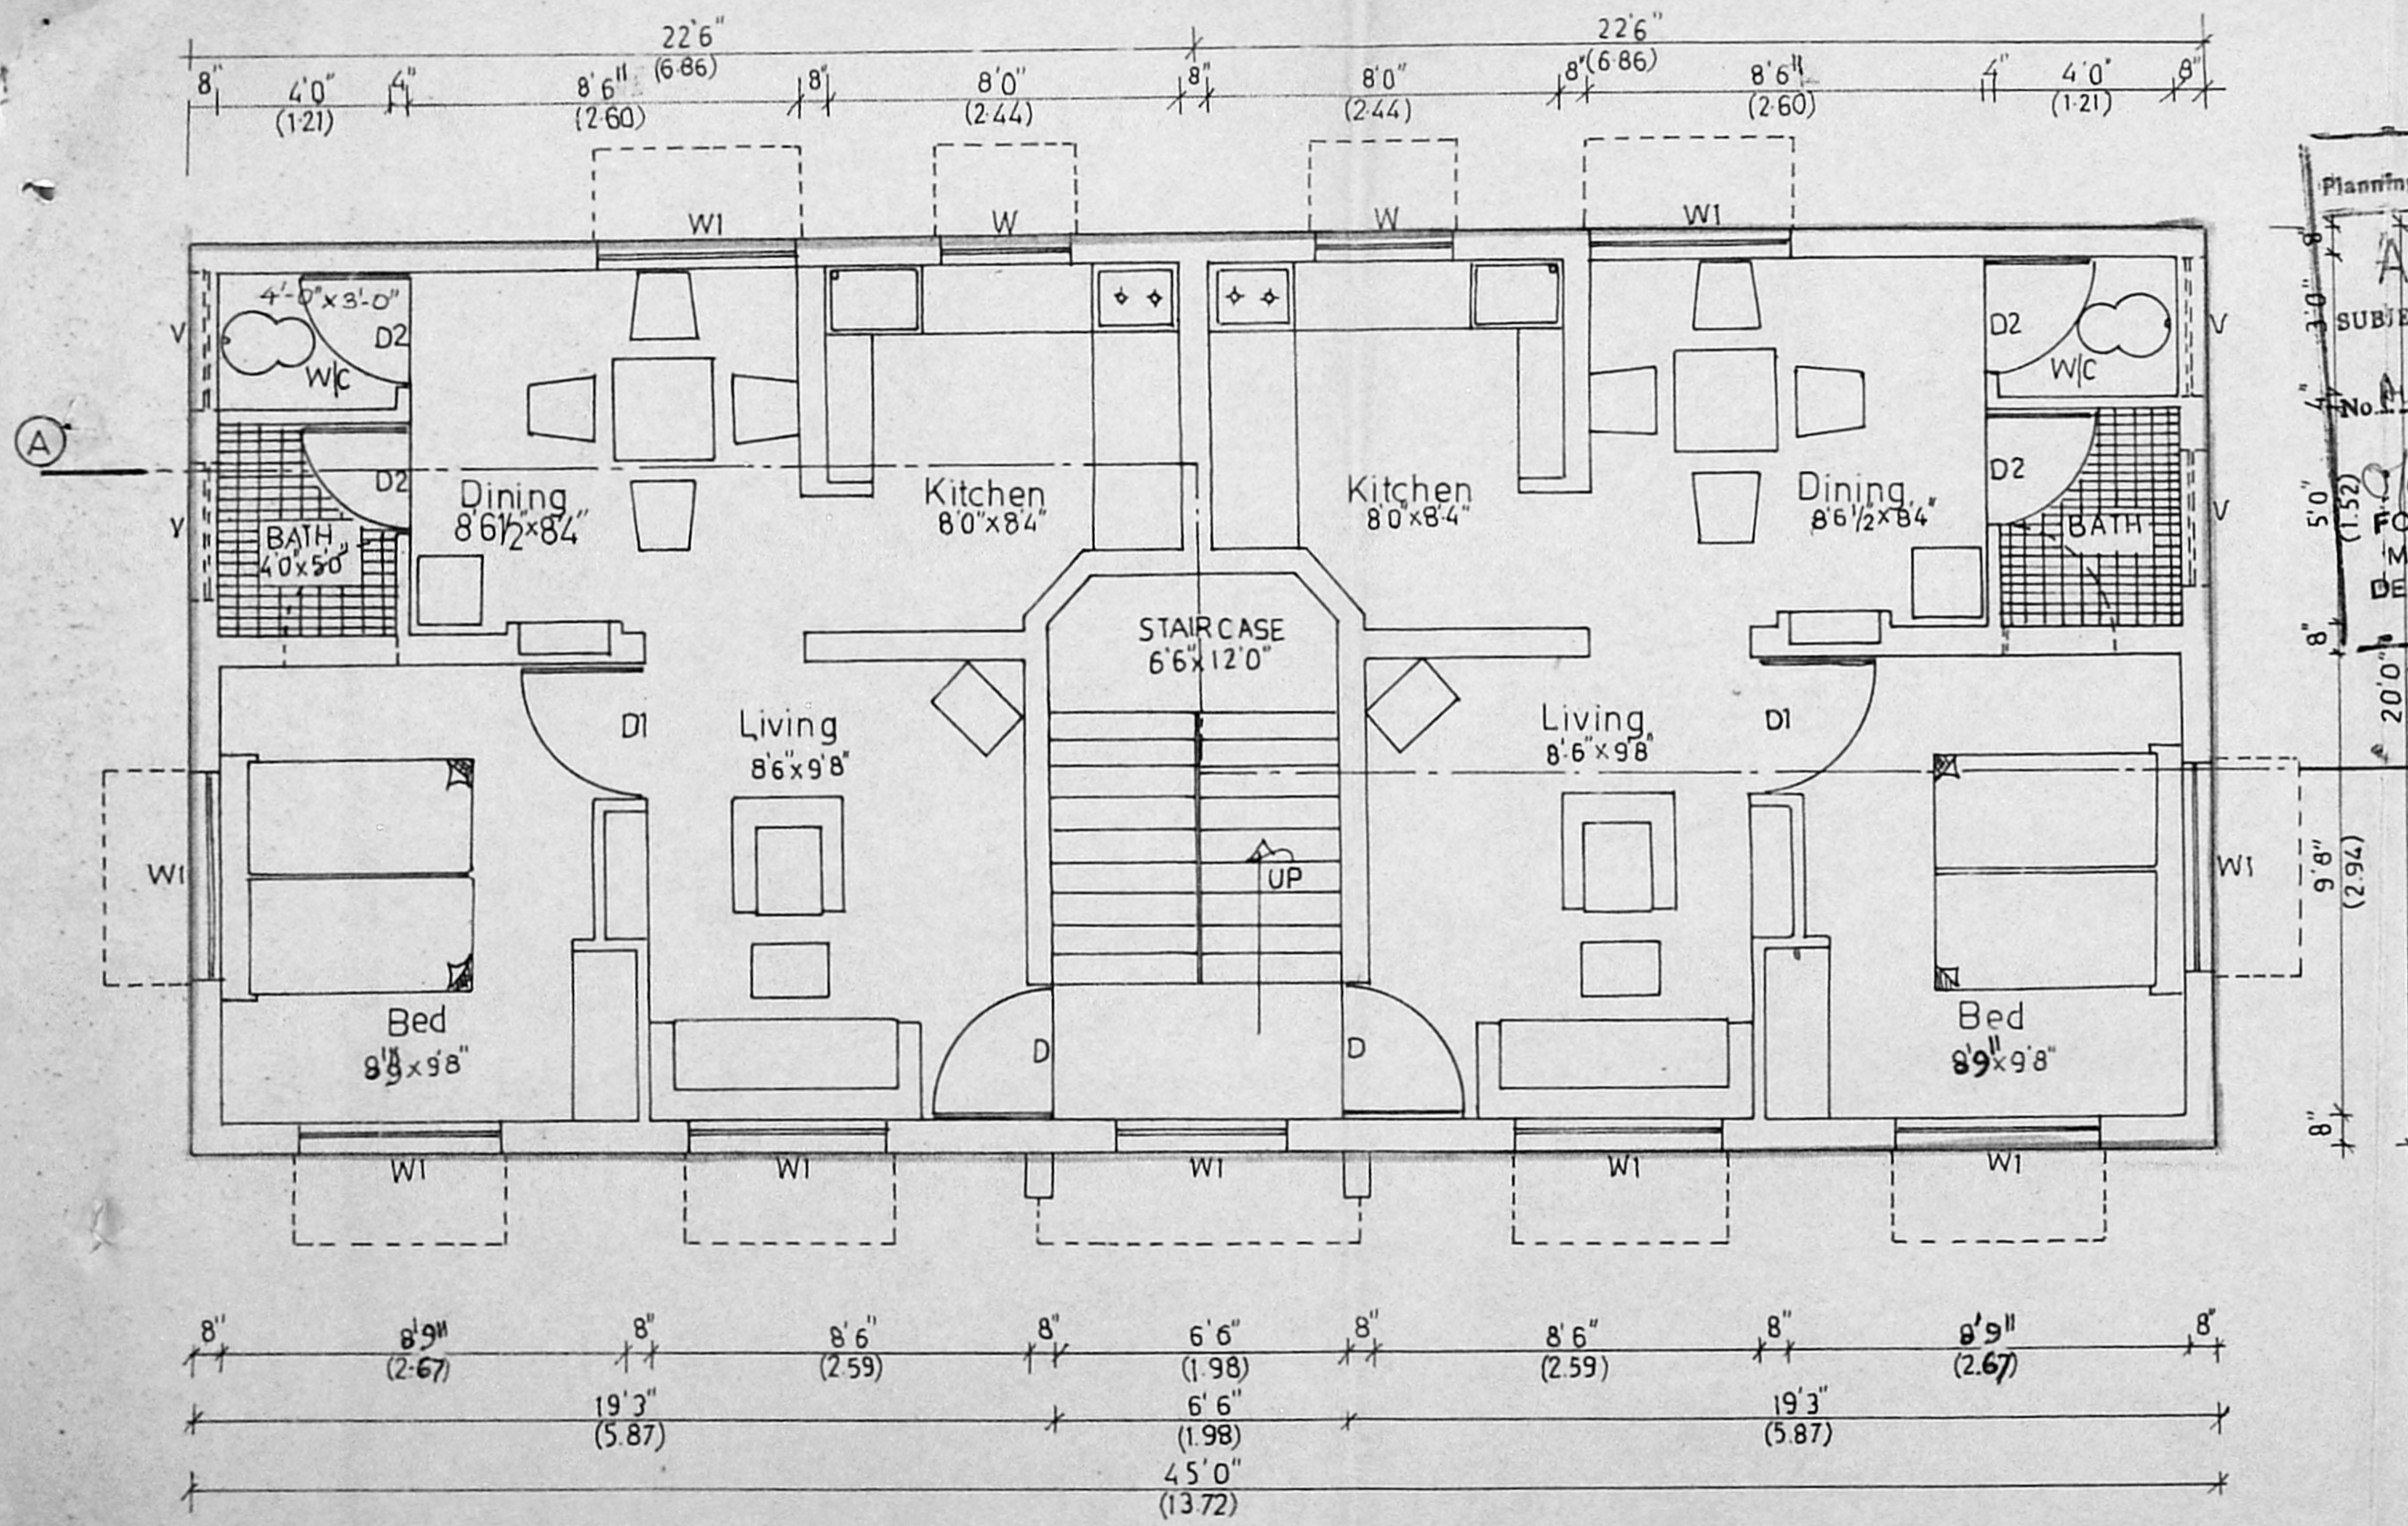

FIRST FLOOR PLAN

Planning Permit No. A/11415/C/D/92
APPROVED
 SUBJECT TO THE CONDITIONS IN THIS OFFICE LETTER.
 No. A/19571/92 dt. 09-92
 FOR MEMBER SECRETARY
 MADRAS METROPOLITAN DEVELOPMENT AUTHORITY
 MADRAS - 600 008.

Owner's signature <i>Jeyaraj</i>	
Licensed surveyor S. SUNDARAN (CIVIL & STRUCT.) CORPORATION ENGINEER (S) 6-163, 7th AVENUE (SIRSI) BEANT NAGAR, MADRAS-600 098	
Job title *PP/M.C. No 157/90 dt 11-2-91 PROPOSED FLATS IN PLOT No.1 OF APPROVED LA No.1/91 dt 25-3-91 &* IN RE-SURVEY No.641 OF VELACHERY-CORP. OF MS.42. DIV.148 UNIT 30.	
Drawing title CORPORATION DRAWING	
Drawn	Checked
Scale 1" = 4'0"	Date
TYPE-A	SH. 3/3

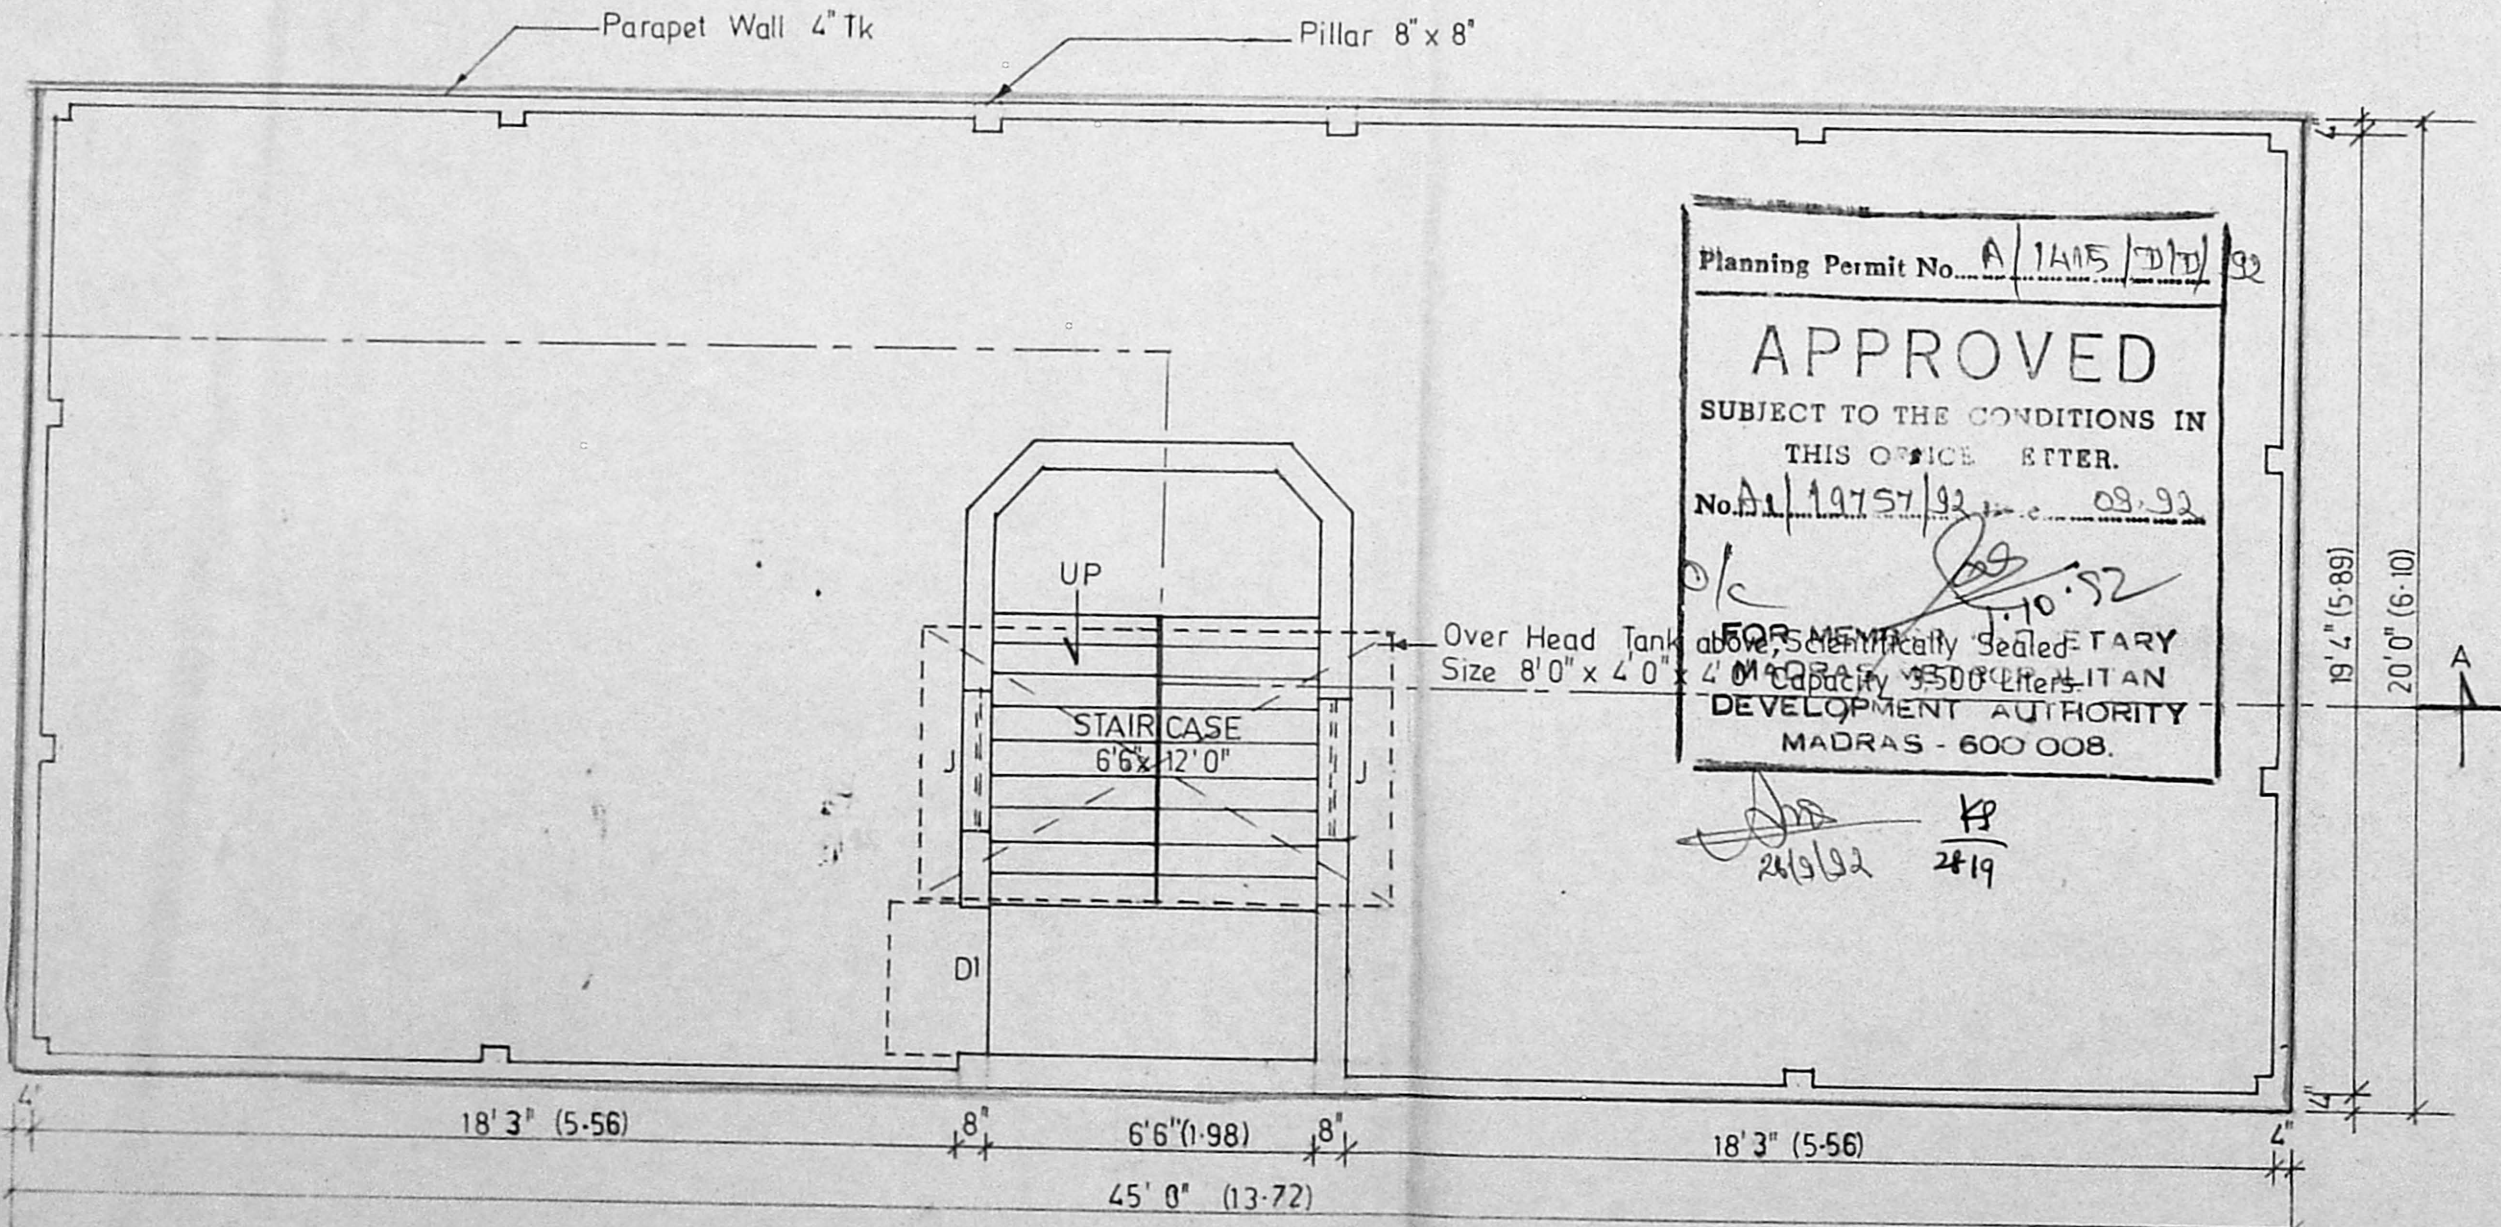

Planning Permit No. A/1415/D/D/92

APPROVED

SUBJECT TO THE CONDITIONS IN THIS OFFICE LETTER.

No. A/19757/92 dt 09.92

FOR MEMORANDUM SECRETARY
MADRAS METROPOLITAN
DEVELOPMENT AUTHORITY
MADRAS - 600 008.

26/9/92

TERRACE FLOOR PLAN

Owner's signature <i>Yes...</i>	
Licensed Surveyor <i>Pradasai</i>	
<p>SRIKANNAN, B.E. (CIVIL), M.E. (STRUCTURE) Civil Engineer & Licensed Surveyor Class I, No. 248 CORPORATION OF MADRAS E-163, 7th AVENUE (UP STAIRS) SELAKANT NAGAR, MADRAS-600 008</p>	
Job Title *PP/M.C NO157/90 dt 11.2.91	
PROPOSED FLATS IN PLOT No 1 OF APPROVED LA. No. 1/91 dt 25.3.91 IN RE SURVEY No 641 OF VELACHERY - CORP. OF MS42 DIV148 UNIT 30	
Drawing Title CORPORATION DRAWING TERRACE FLOOR PLAN	
Drawn	Checked
Scale 1" = 4' 0"	Date 29-1-92
TYPE - A	SH. 2/3