



FRONT ELEVATION

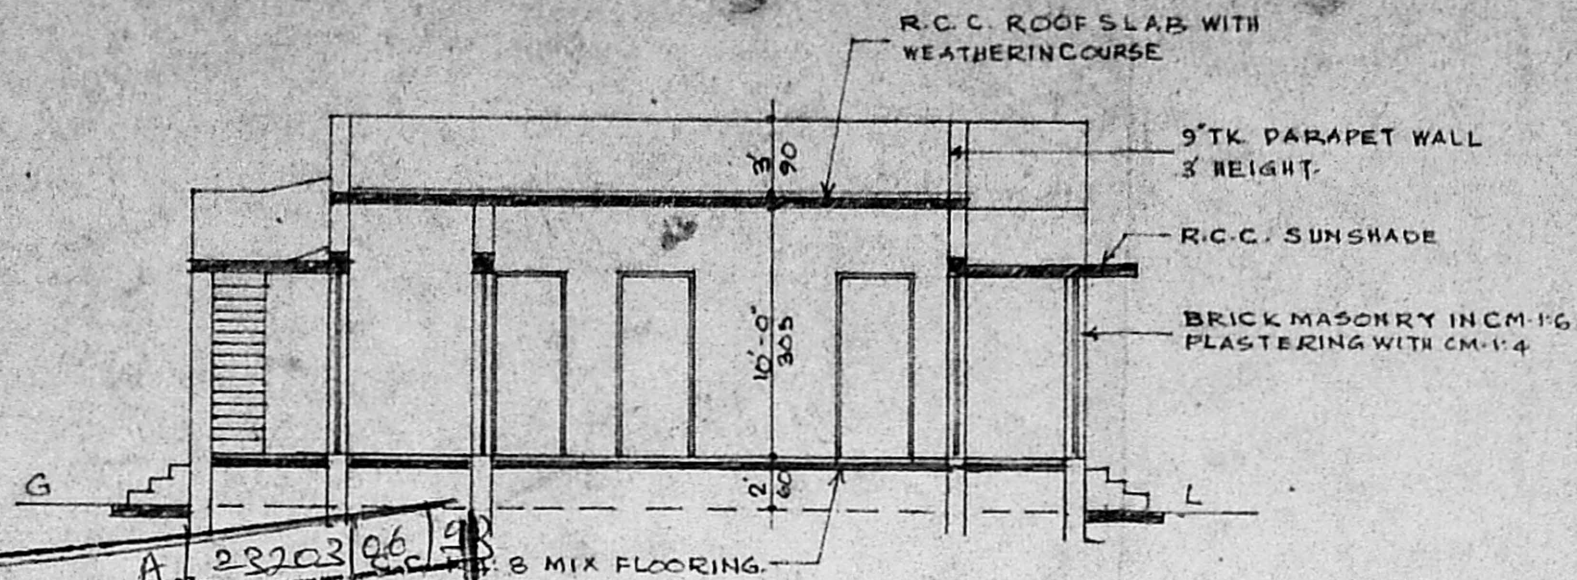


SECTION ON 'AB'

Planning Permit No. **A/2023/96/93**
APPROVED
 SUBJECT TO THE CONDITIONS IN THIS OFFICE LETTER.
 No. **A/2023/96/101/9**
 FOR MEMBER SECRETARY
 MADRAS METROPOLITAN
 DEVELOPMENT AUTHORITY
 MADRAS 600 008.

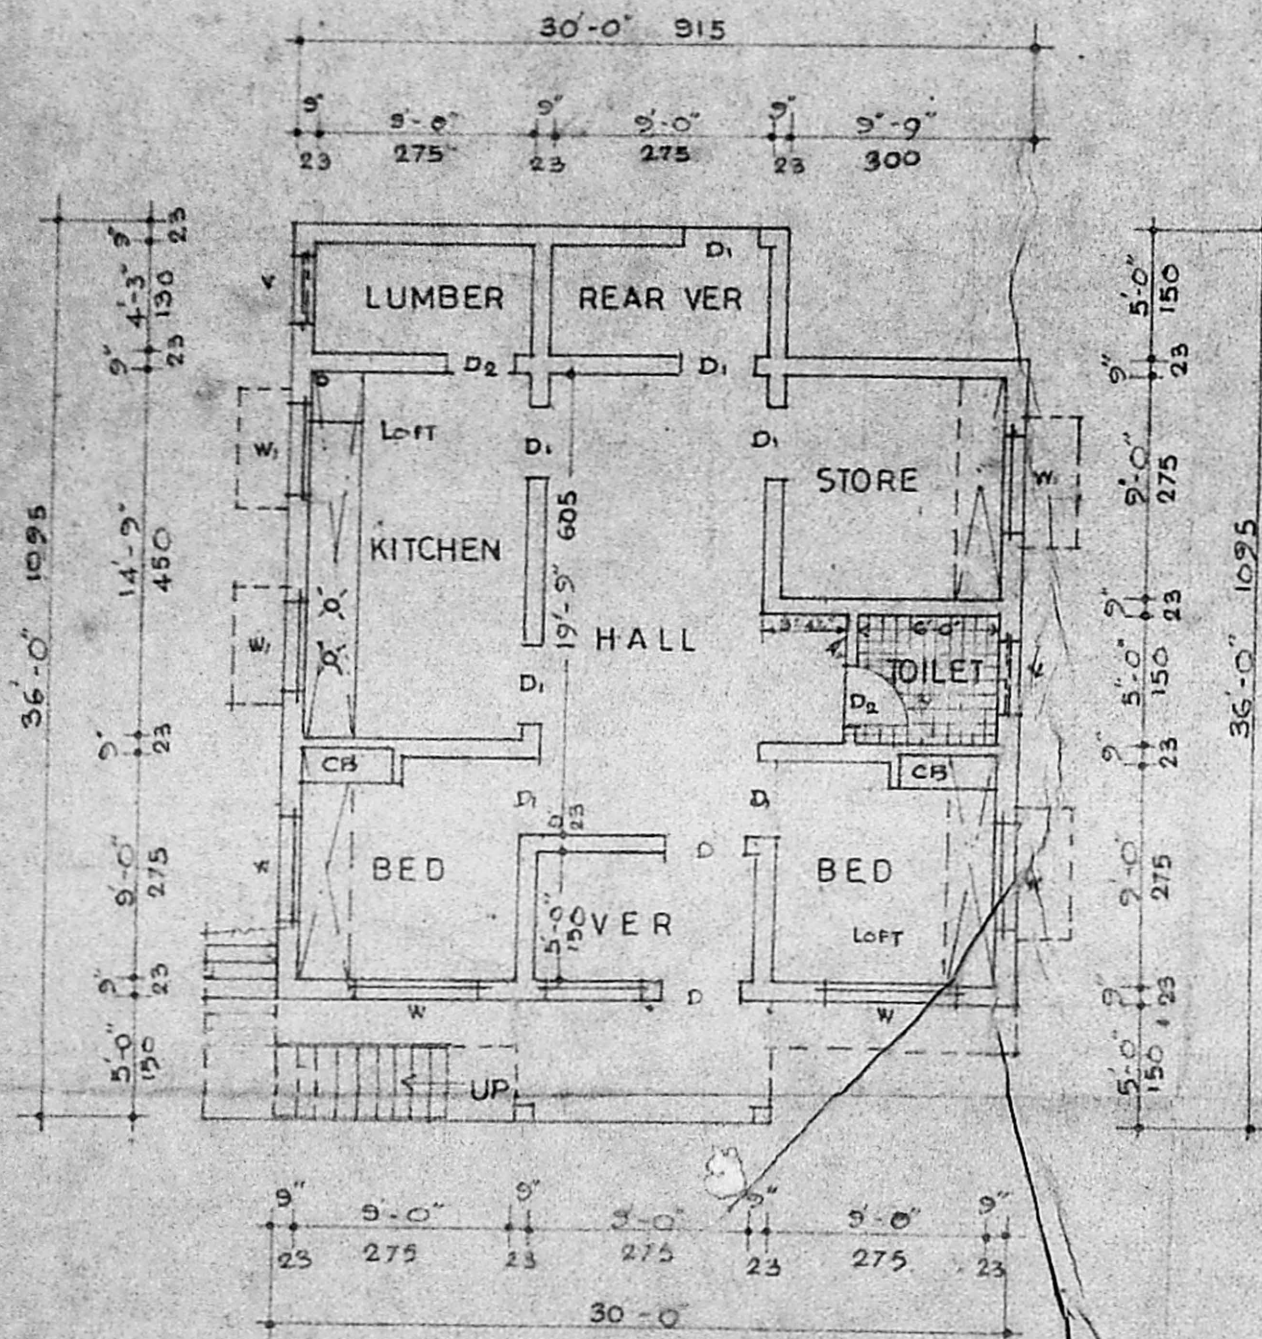


GROUND FLOOR PLAN

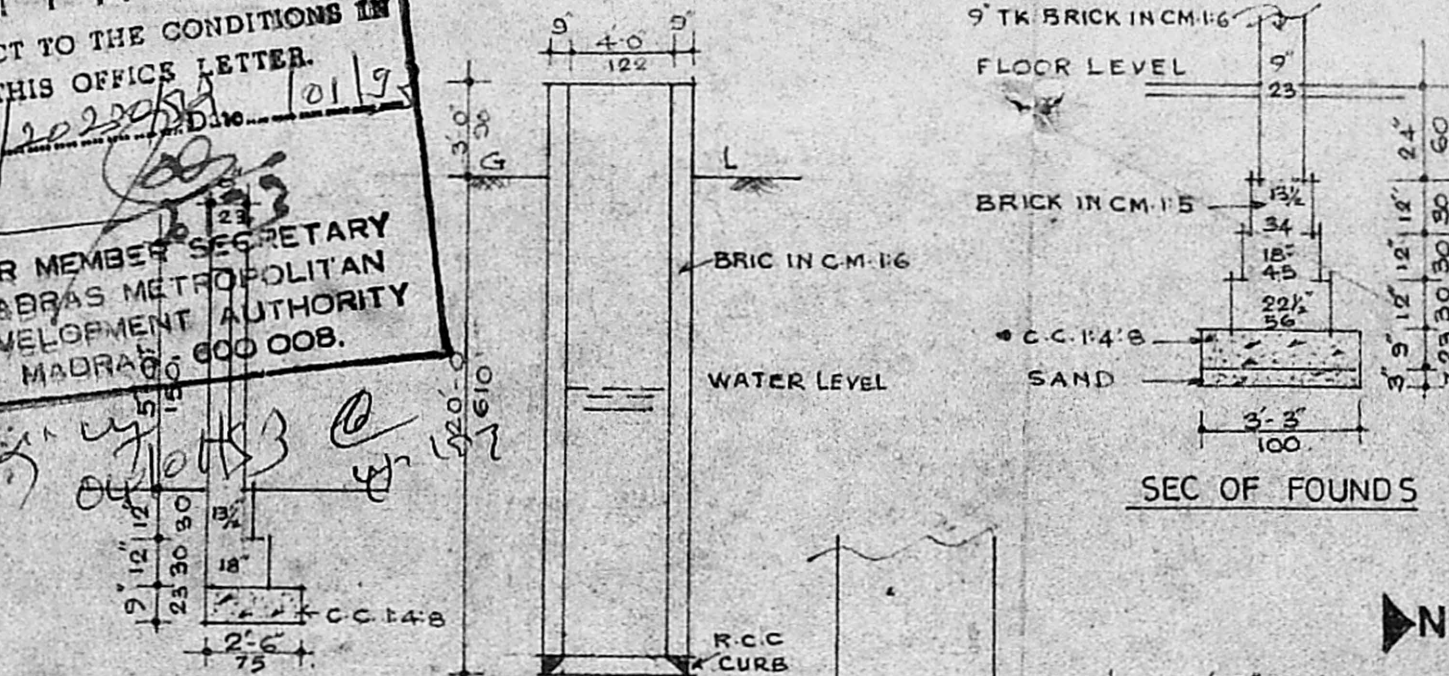


SEC OF FOUNDS


SEC OF WELL

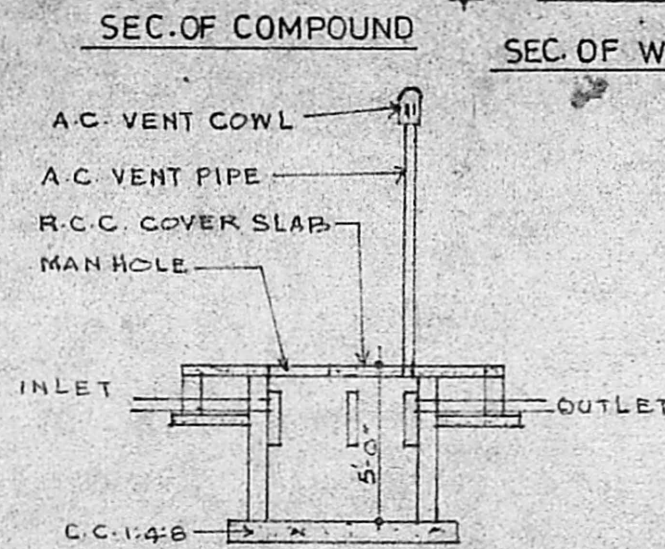

SEC OF SEPTICTANK

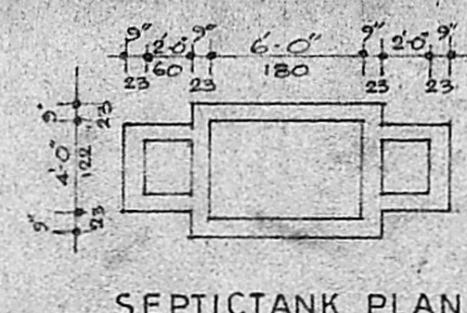


SEPTICTANK PLAN

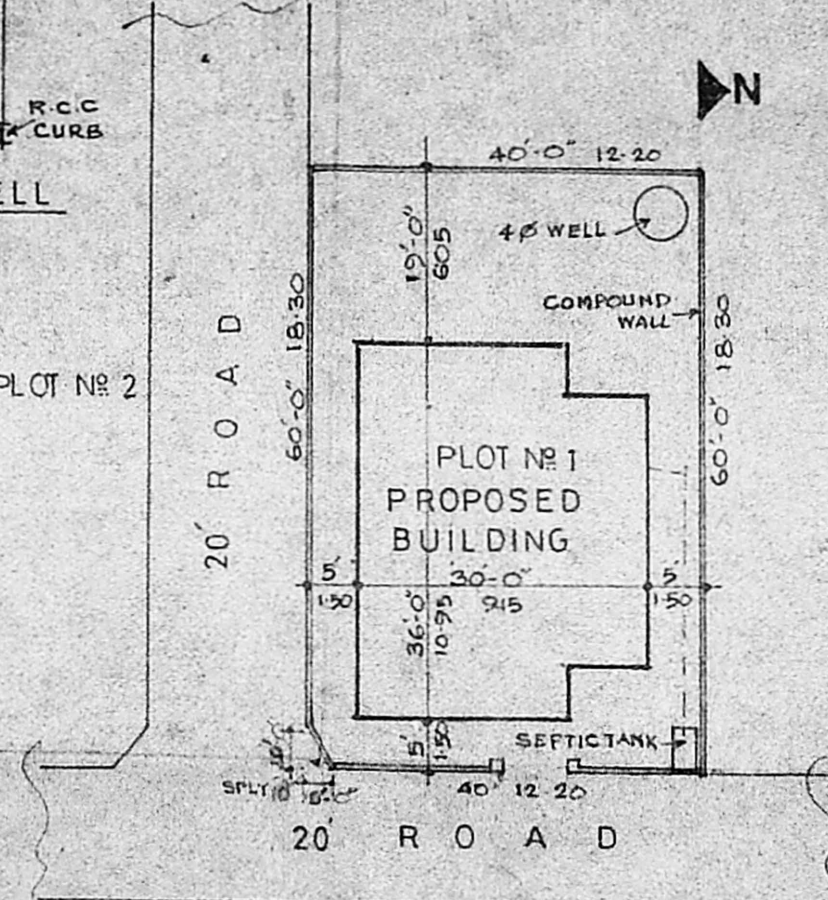

SITE PLAN

SCALE = 1" = 20' / 1:240

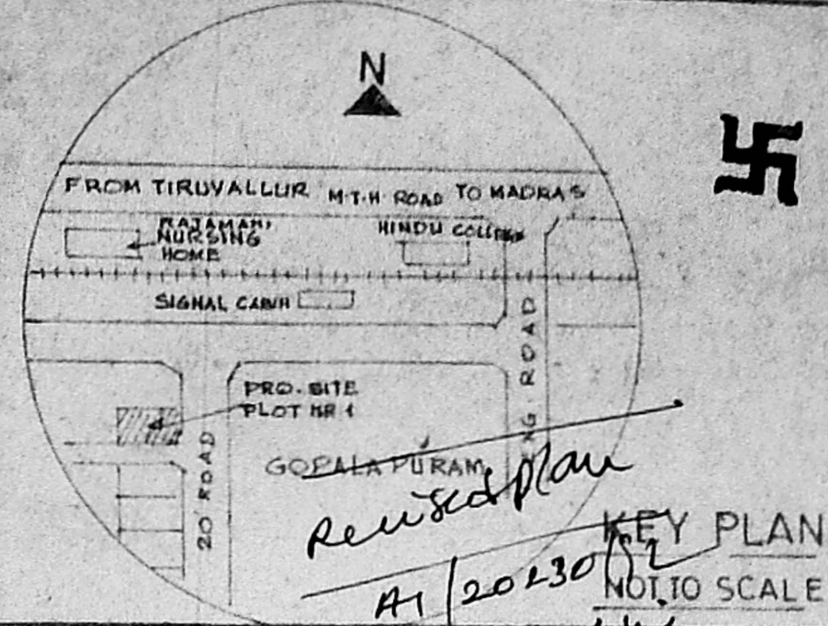

KEY PLAN NOT TO SCALE

SPECIFICATION
 FOUNDATION WITH C.C. 1:4:8 MIX, BRICK WORK IN CM-16, R.C.C. LINTEL, SUNSHADE IN 1:2:4 MIX 4 1/2" (11.5cm) R.C.C. ROOF SLAB IN 1:2:4 MIX TOP FINISHED WITH WEATHERING COURSE AS PER M.D.S.S. FLOORING IN C.C. 1:4:8 MIX, TOP FINISHED SMOOTH, ALL WOOD WORK TO BE OF WELL SEASONED COUNTRY WOOD OF APPROVED QUALITY. PLASTERING WALLS WITH CM-14 MIX, PAINTING 2 COATS OVER ONE PRIMERY COAT FOR ALL WOOD WORK, WHITE OR COLOUR WASHING TWO COATS OVER ONE INITIAL COAT.

AREA PARTICULARS		JOINERY DETAILS	
PLOT AREA	2400 sq ft 223.3 m ²	D DOOR	3'-3" x 6'-6" 100 x 200
PLINTH AREA OF BLDG.	983 - 91.4	D ₁ "	3'-0" x 6'-6" 90 x 200
FLOOR AREA	720 - 67.0	D ₂ "	2'-6" x 6'-6" 75 x 200
		W WINDOW	4'-0" x 4'-6" 120 x 135
		W "	4'-0" x 4'-0" 120 x 120
		V VENTILATOR	2'-6" x 3'-0" 75 x 90
		CB CUP BOARD	4'-0" x 6'-0" 120 x 180

PLAN SHOWING THE PROPOSED RESIDENTIAL BUILDING IN S.No 291/1 & 290/7 AT PLOT No. 1, GOPALAPURAM, THANDURAI VILLAGE, PATTABIRAM, AVADI TOWNSHIP.
 For Mrs. Vijaya Manavalan

SCALE = 1" = 8' / 1:100

Vijaya Manavalan
 VIJAYA MANAVALAN
 OWNER

A. Periasamy D. C. L.
 A. PERIASAMY D. C. L.
 LICENSED SURVEYOR
 CONSULTING ENGINEER
 AVADI TOWNSHIP
 MADRAS 600066.
 LICENSED SURVEYOR