




FRONT ELEVATION

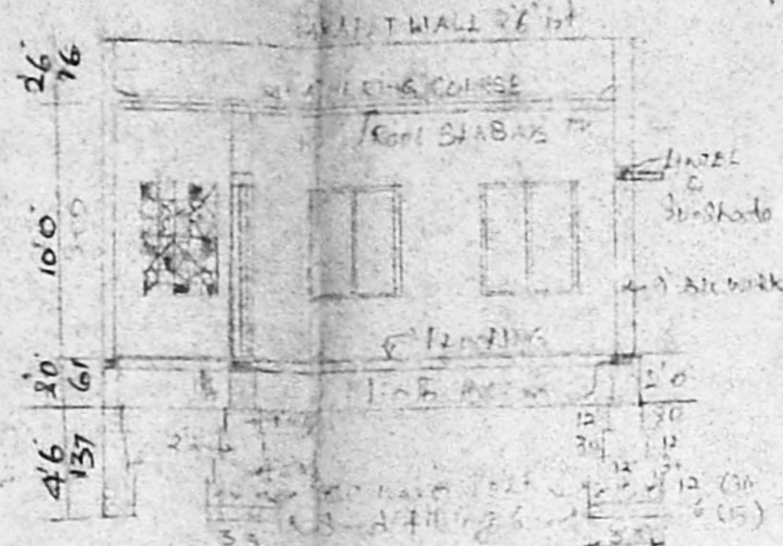

SEC. 'A B'

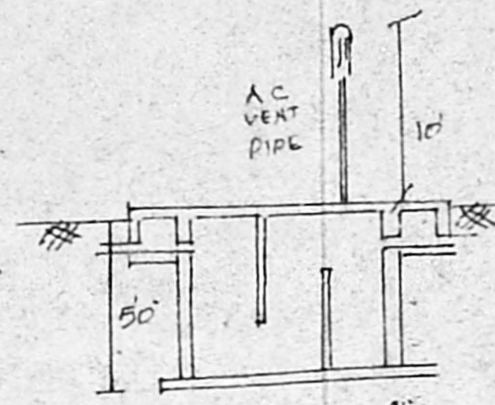


SECTION

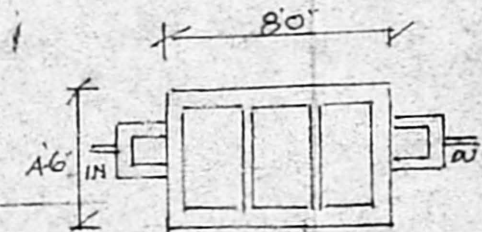


PLAN OF SEPTIC TANK




SECTION OF WELL

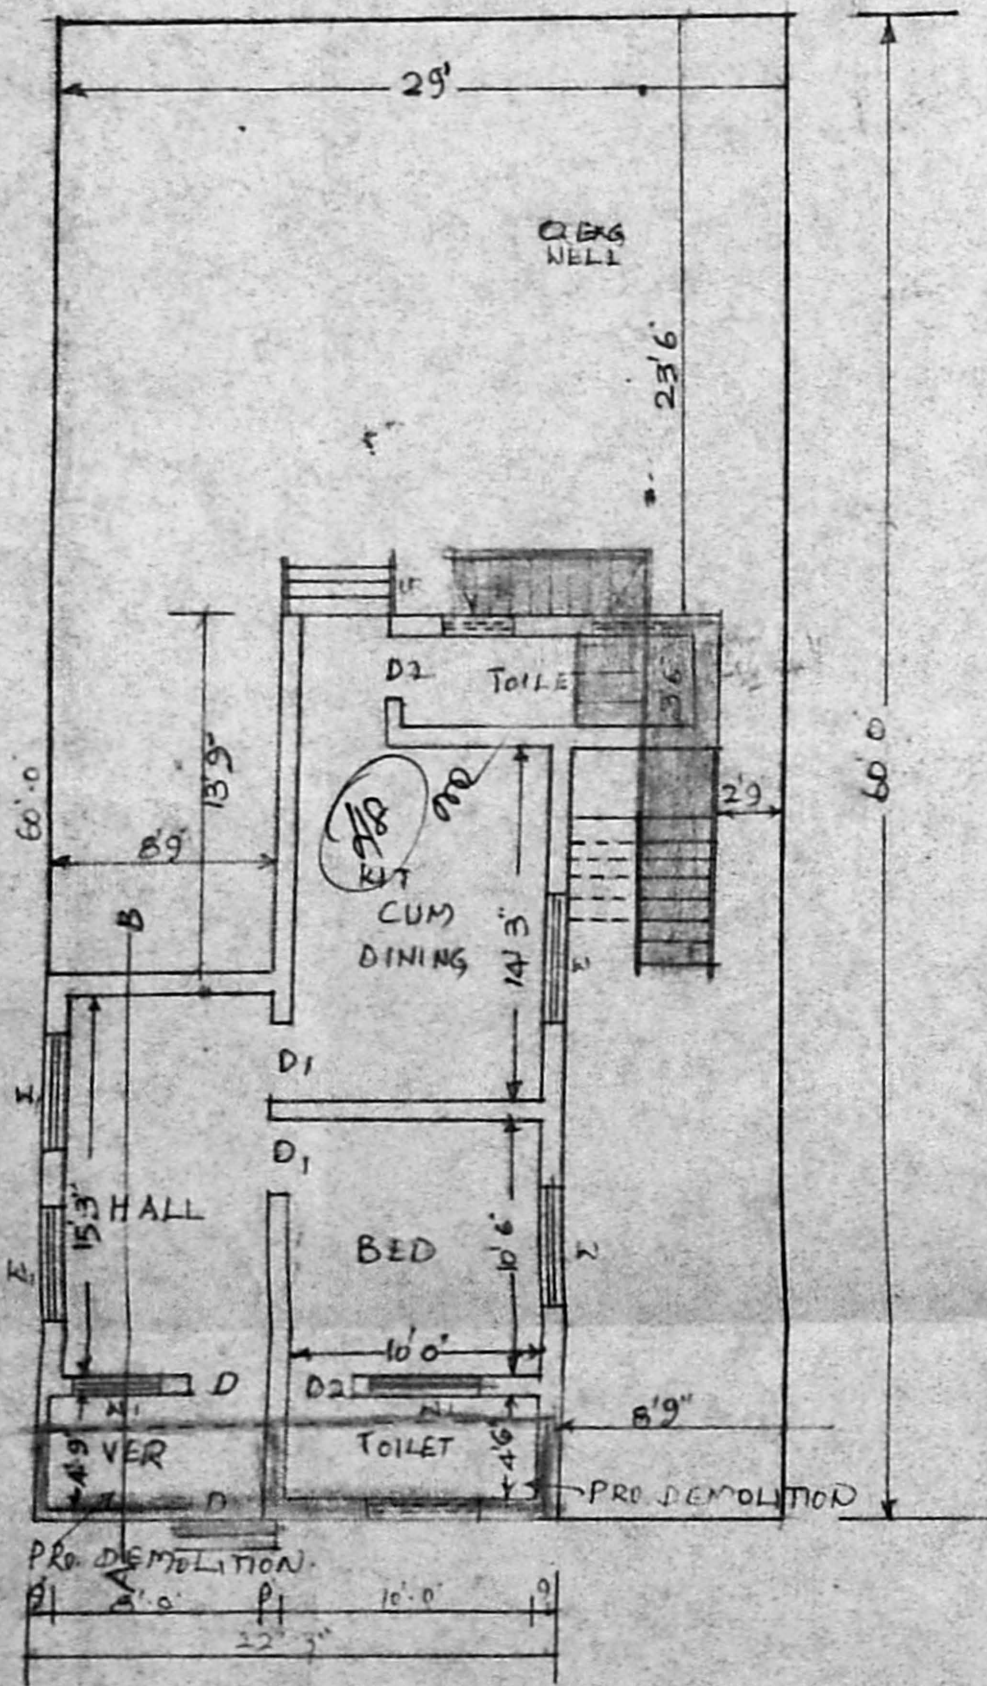

GROUND FLOOR PLAN

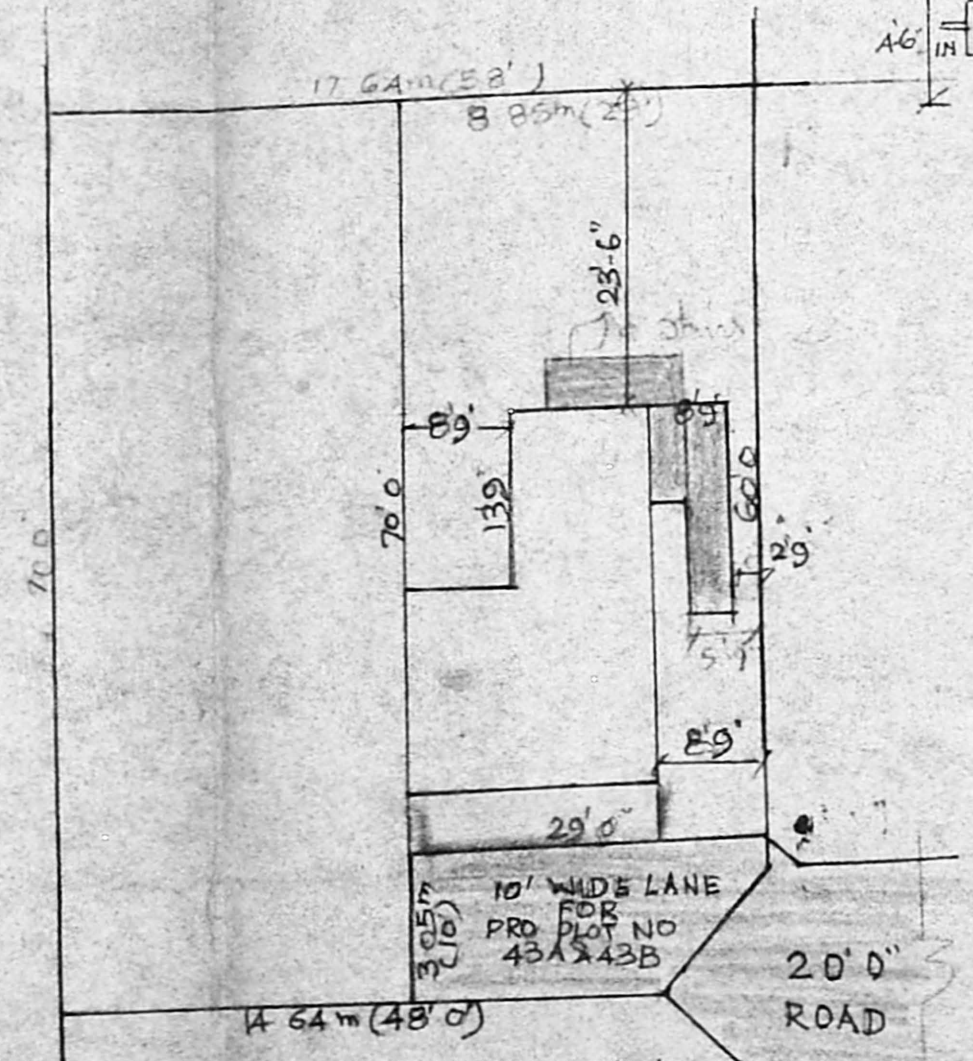

SITE PLAN SCALE: 1" = 16'

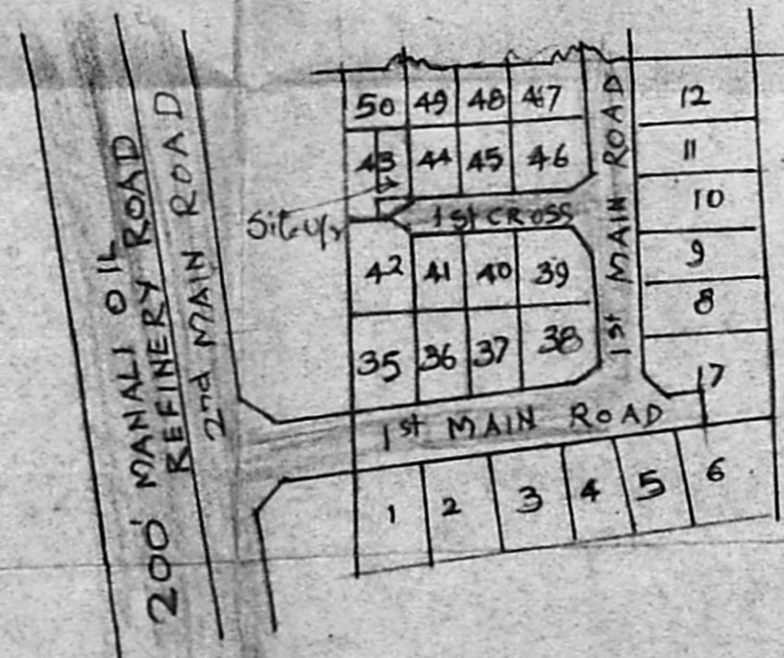

KEY PLAN

NOT TO SCALE

PRO. SITE FOR REGULARISATION

REFERENCE

- PROPOSAL
- EXISTING
- EXISTING TO BE REMOVED
- ROAD & STREETS
- SITE BOUNDARY

AREA DETAILS:

- PLOT AREA: 1740 S.F.
- BUILT UP AREA, G.F.: 606
- COVERAGE: 230%

JOINERY DETAILS:

- D DOOR 3'3" x 7'0" 98 x 210
- D1 DOOR 3'0" x 7'0" 91 x 210
- D2 DOOR 2'6" x 7'0" 76 x 210
- W WINDOW 4'0" x 4'6" 122 x 137
- W WINDOW 3'0" x 4'6" 91 x 137
- V VENTILATOR 2'0" x 2'0" 61 x 61

Swastika symbol

Planning Permit No. A/1884/92

**APPROVED**

SUBJECT TO THE CONDITIONS IN THIS OFFICE LETTER.

No. 01/2042452/112/15

FOR MEMBER SECRETARY  
MADRAS METROPOLITAN  
DEVELOPMENT AUTHORITY  
MADRAS - 600 008.

PLAN OF THE PROPOSED  
REGULARISATION OF THE EXISTING  
BUILDING IN PLOT NO 43A, S NO  
101/1, SATHIAMOORTHYNAGAR, ERANAVUR  
THIRUVOTTIYUR MUNICIPALITY, SAIDAPET  
TALUK, CHENGALPATTU DIST., L/O APPD  
VIDE P.P.D/L.O NO 67/83 D. 28.12.83  
SCALE: 8 FEET TO AN INCH

OWNER

LICENSED SURVEYOR.

S. MURALI  
Licensed Surveyor.  
Thiruvottiyur Municipality  
6-D Amsagarden 1st St.,  
Thiruvottiyur, Madras-19