
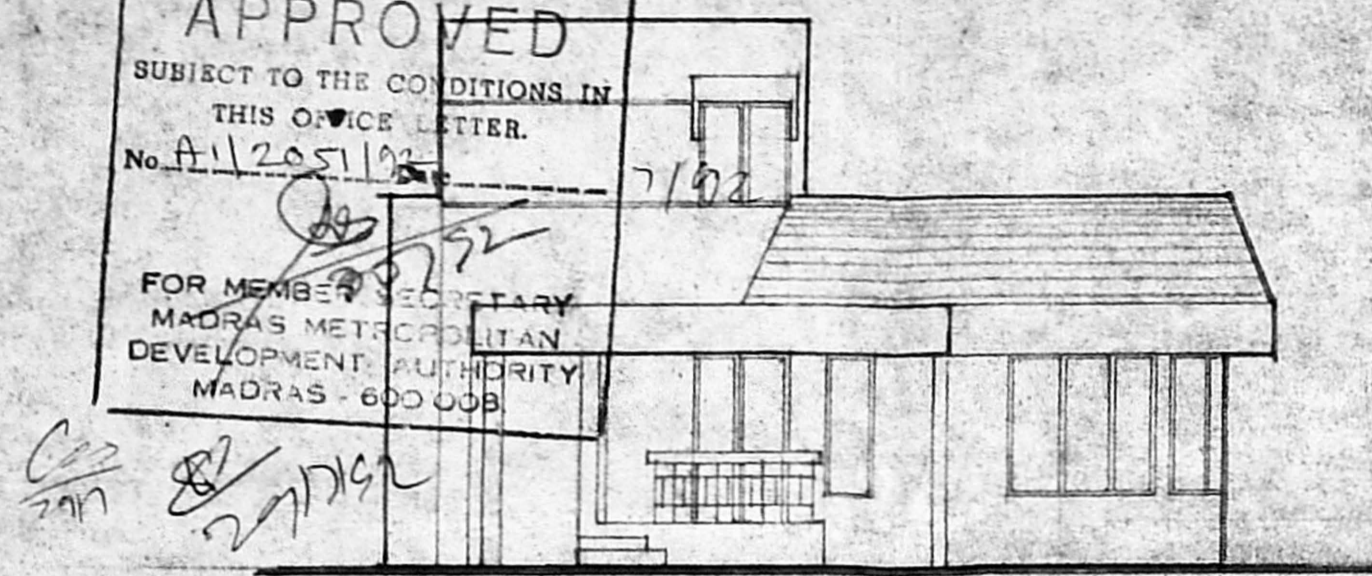
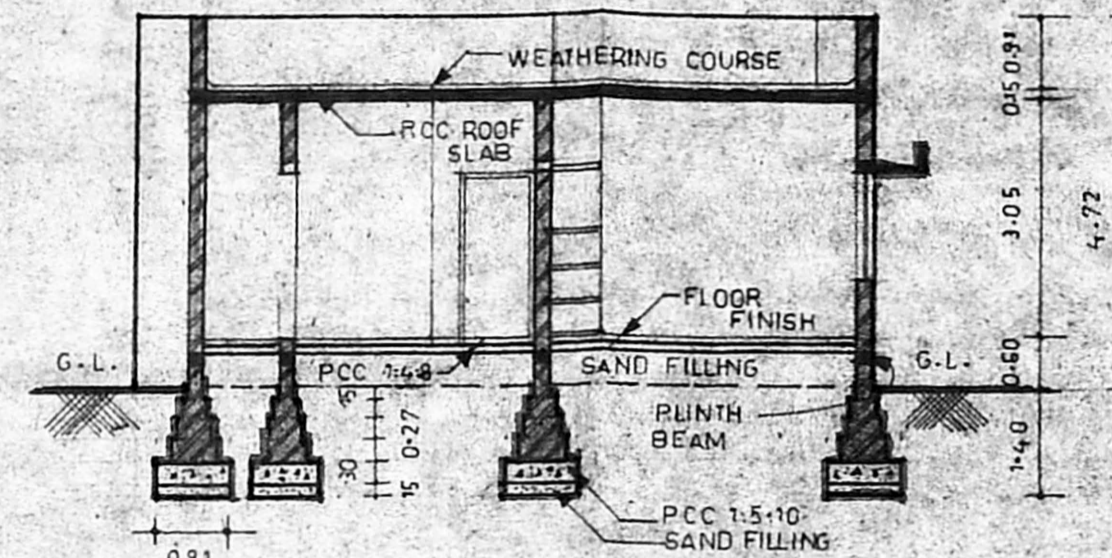


PROPOSED RESIDENCE
 IN PLOT No. 38, RAMAGIRI
 NAGAR, VELACHERY
 VILLAGE, 
 S.No. 164/3A & 3C, VELACHERY
 VILLAGE No. 137, SAIDAPET TALUK,
 CHINGLEPET DISTRICT.


Planning Permit No. A/11075/92
APPROVED
 SUBJECT TO THE CONDITIONS IN
 THIS OFFICE LETTER.
 No. A/11205/11075/92
 FOR MEMBER SECRETARY
 MADRAS METROPOLITAN
 DEVELOPMENT AUTHORITY
 MADRAS - 600 008



FRONT ELEVATION



SECTION 'AA'

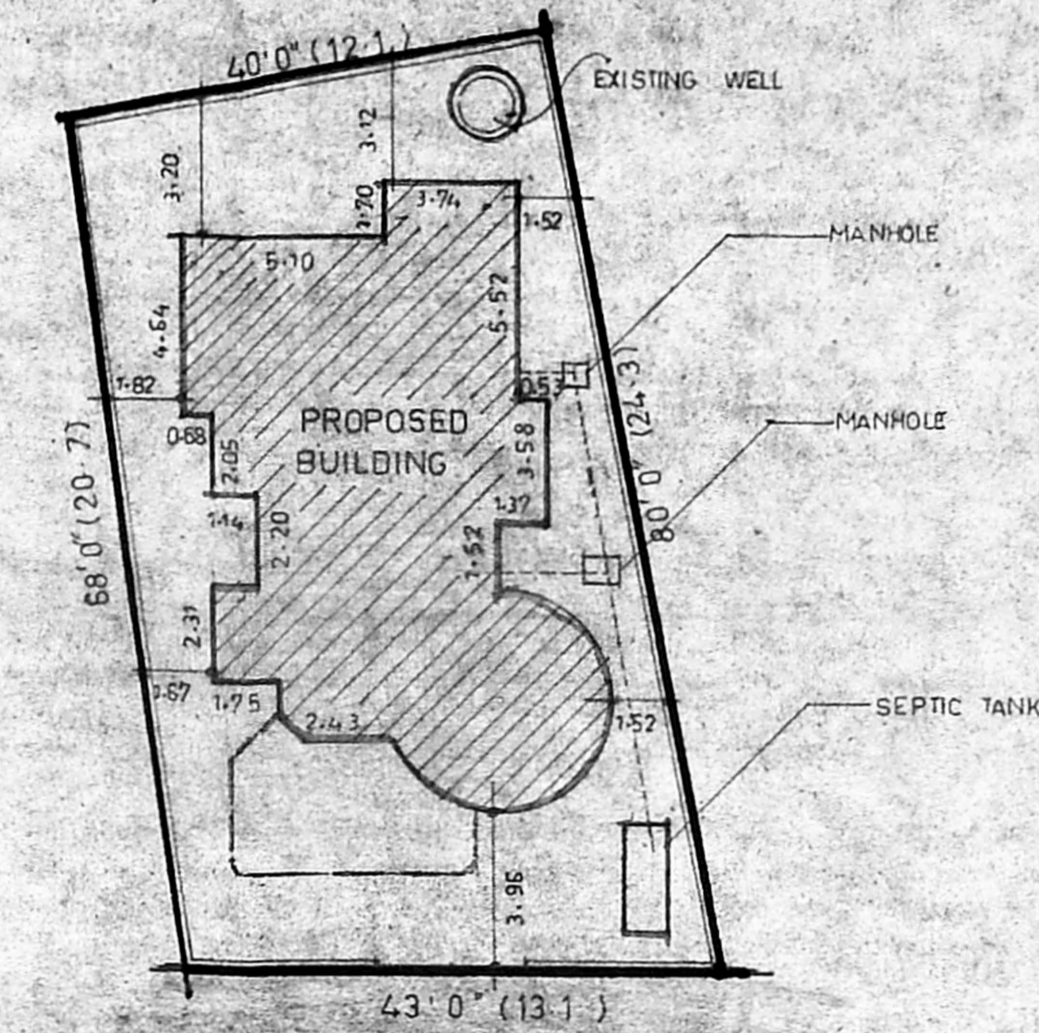




SITE PLAN
 SCALE 1:200

SCHEDULE OF JOINERY


TYPE	DESCRIPTION	SIZE
E.D.	ENTRANCE DOOR	1.00 x 2.13
D.	PANELLED DOOR	0.51 x 2.13
D.	FLUSH DOOR	0.75 x 2.13
W.	GLAZED WINDOW	1.82 x 1.82
W.	GLAZED WINDOW	0.51 x 1.82
W.	"	1.82 x 1.37
W.	"	1.24 x 1.37
W.	"	0.91 x 1.37
W.	"	1.24 x 0.51
J.	JOLLY WORK	1.82 x 2.13
V.	GLAZED VENTILATOR	0.51 x 0.50

COLOUR CODE REFERENCE

PROPOSED	
ROAD	
BOUNDARY	

AREA STATEMENT

	SQ.FT	SQ.M
GROUND FLOOR	1275	118.49
TERRACE FLOOR	126	11.71
TOTAL	1,401	130.20
PLAT EXTENT	2960	275.1
F.S.I.	0.47	

 SCALE - 1/80/1:100


OWNER:

K. S. Keerakesh


ARCHITECT:

M. Sethu


M. SETHU, B. Arch/MCA,
 COUNCIL OF ARCHTNO. CA/87/10583,
 LICENCED SURVEYOR NO. RA/127/87,
 153 THIRUVALLUR SALAI,
 KAMARAJ NAGAR,
 THIRUVANNIYUR
 MADRAS - 600041.

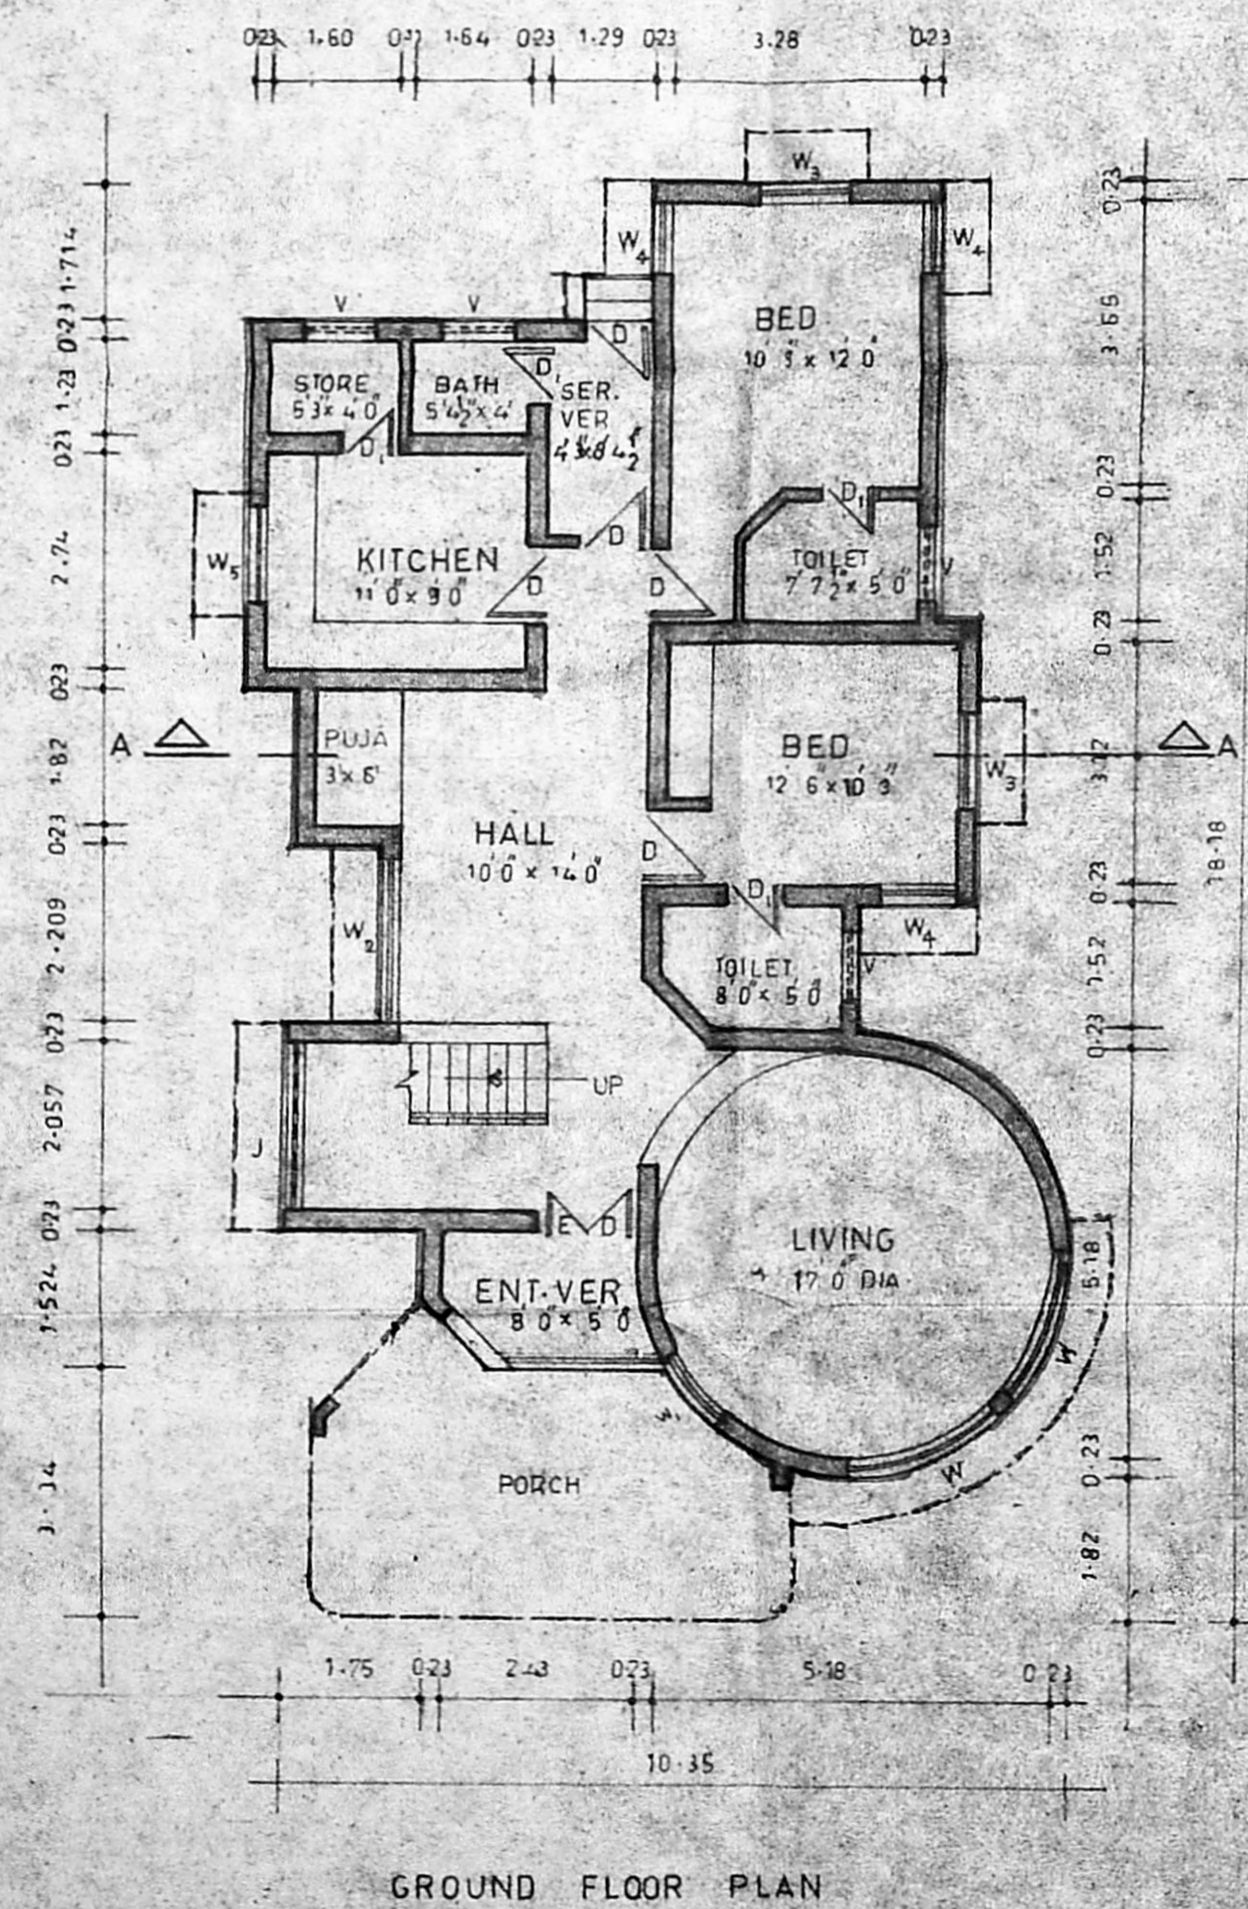


GROUND FLOOR PLAN

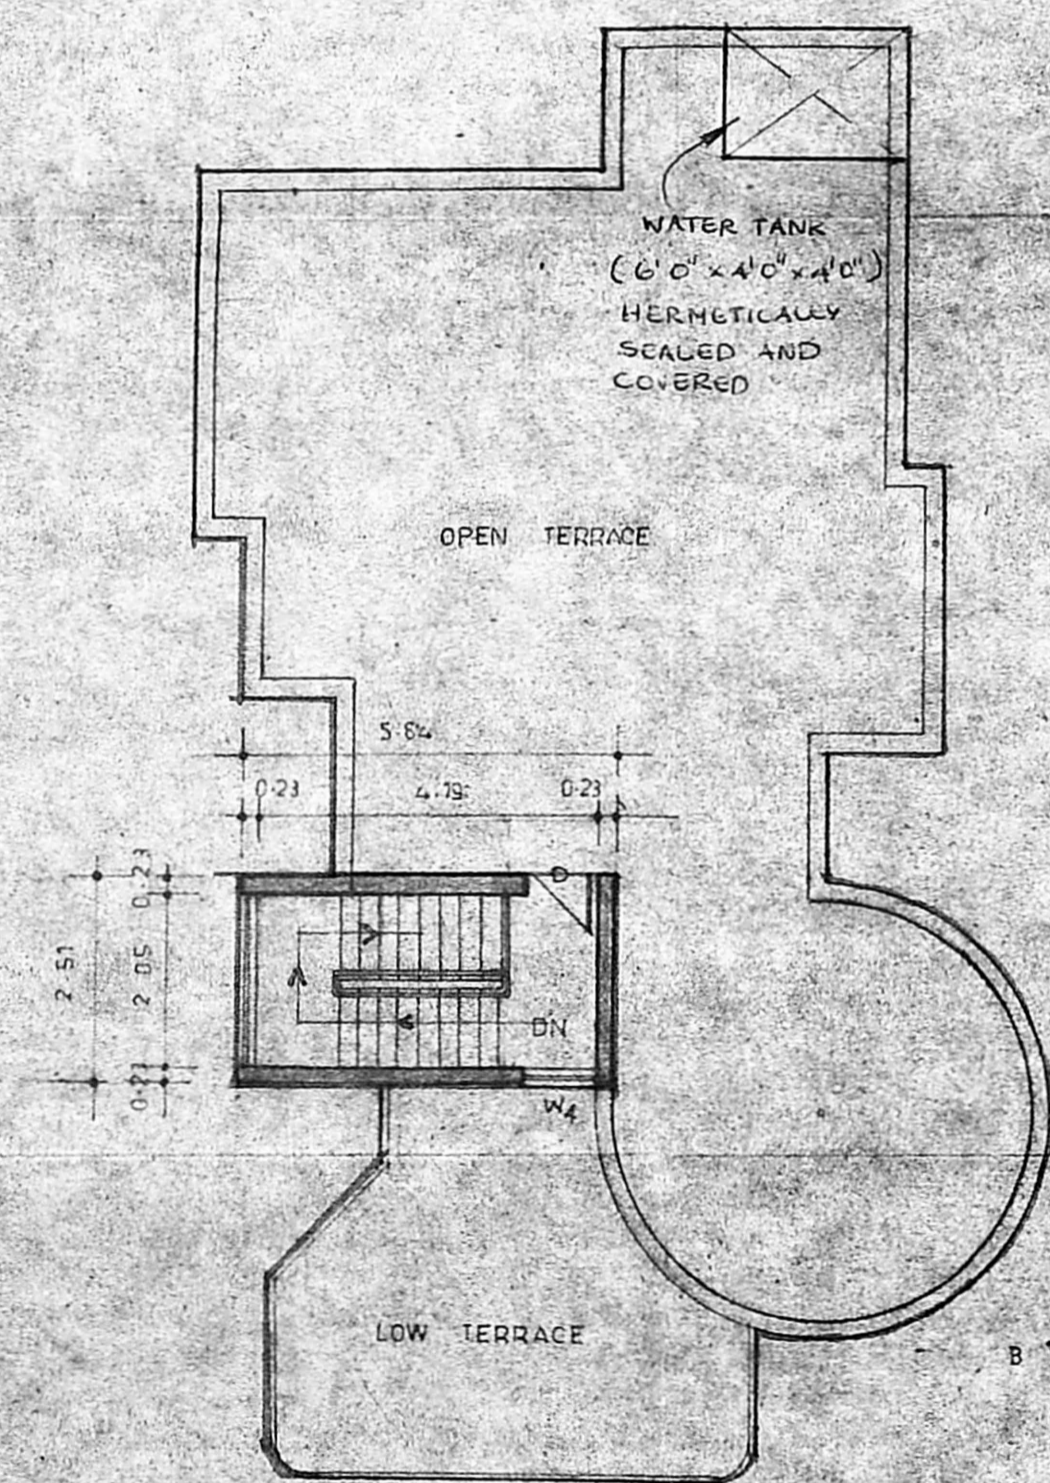

TERRACE FLOOR PLAN

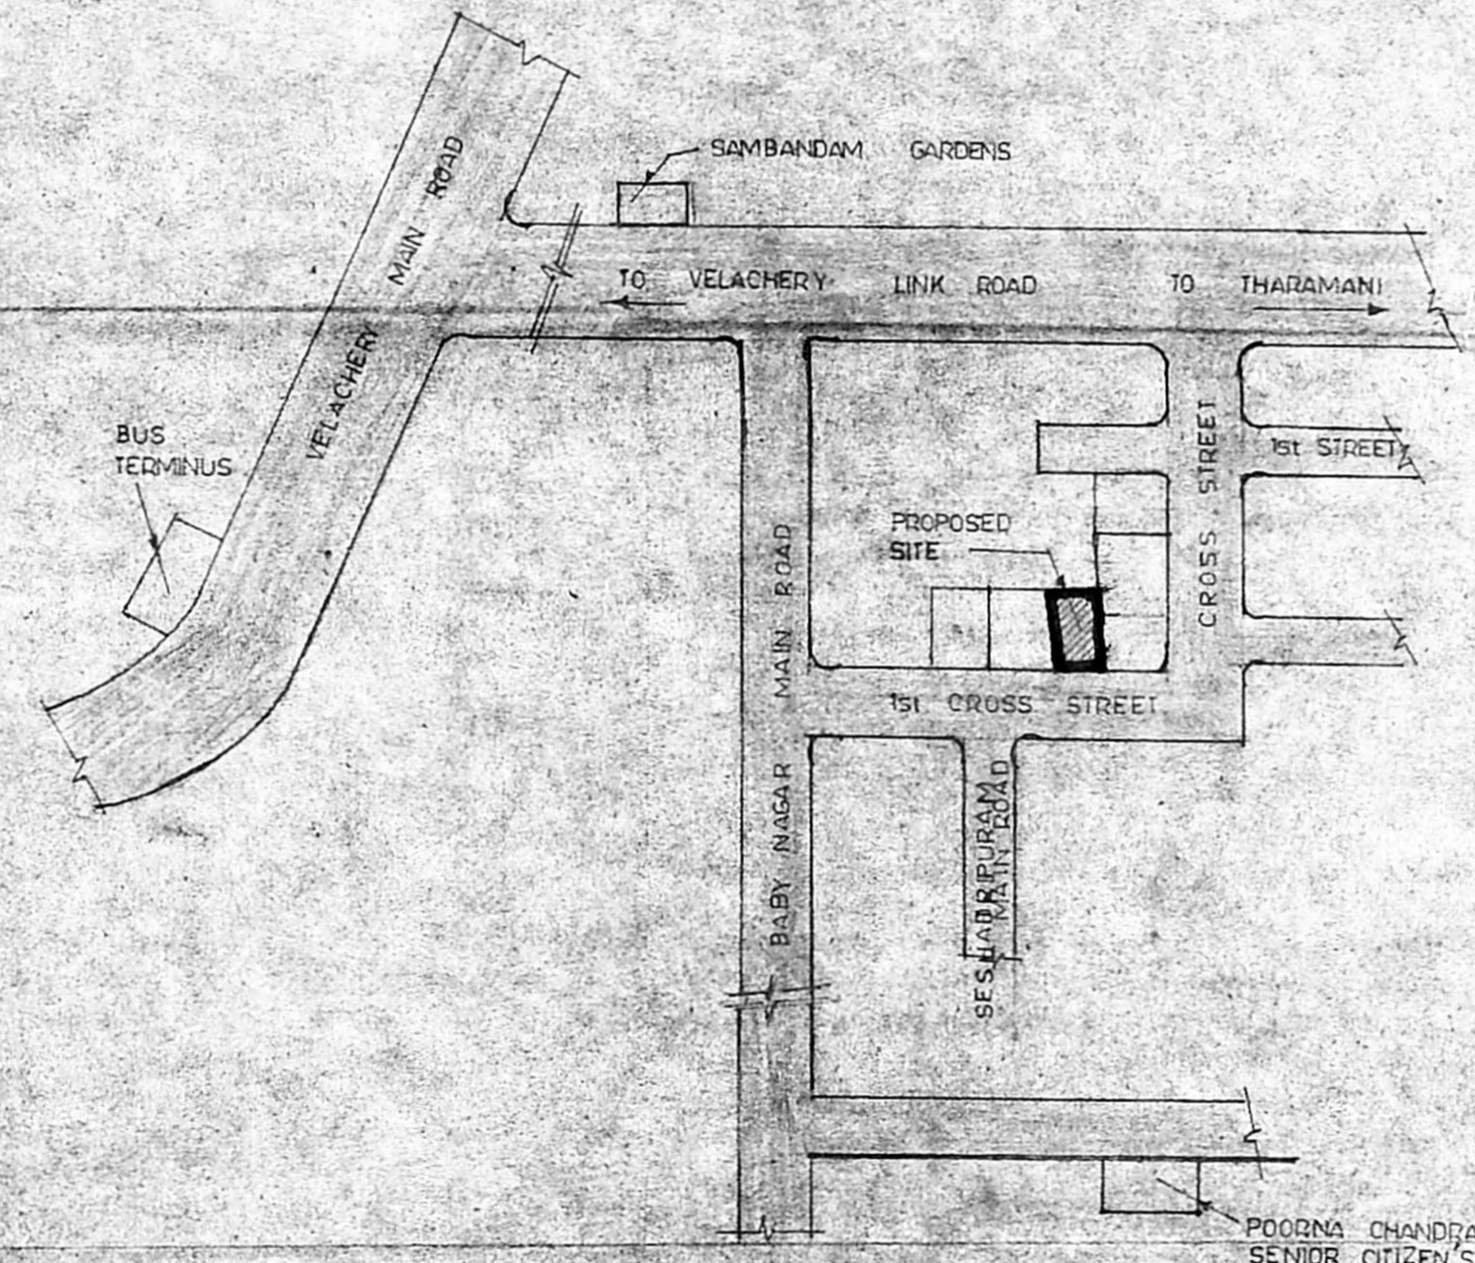

KEY PLAN
 NOT TO SCALE

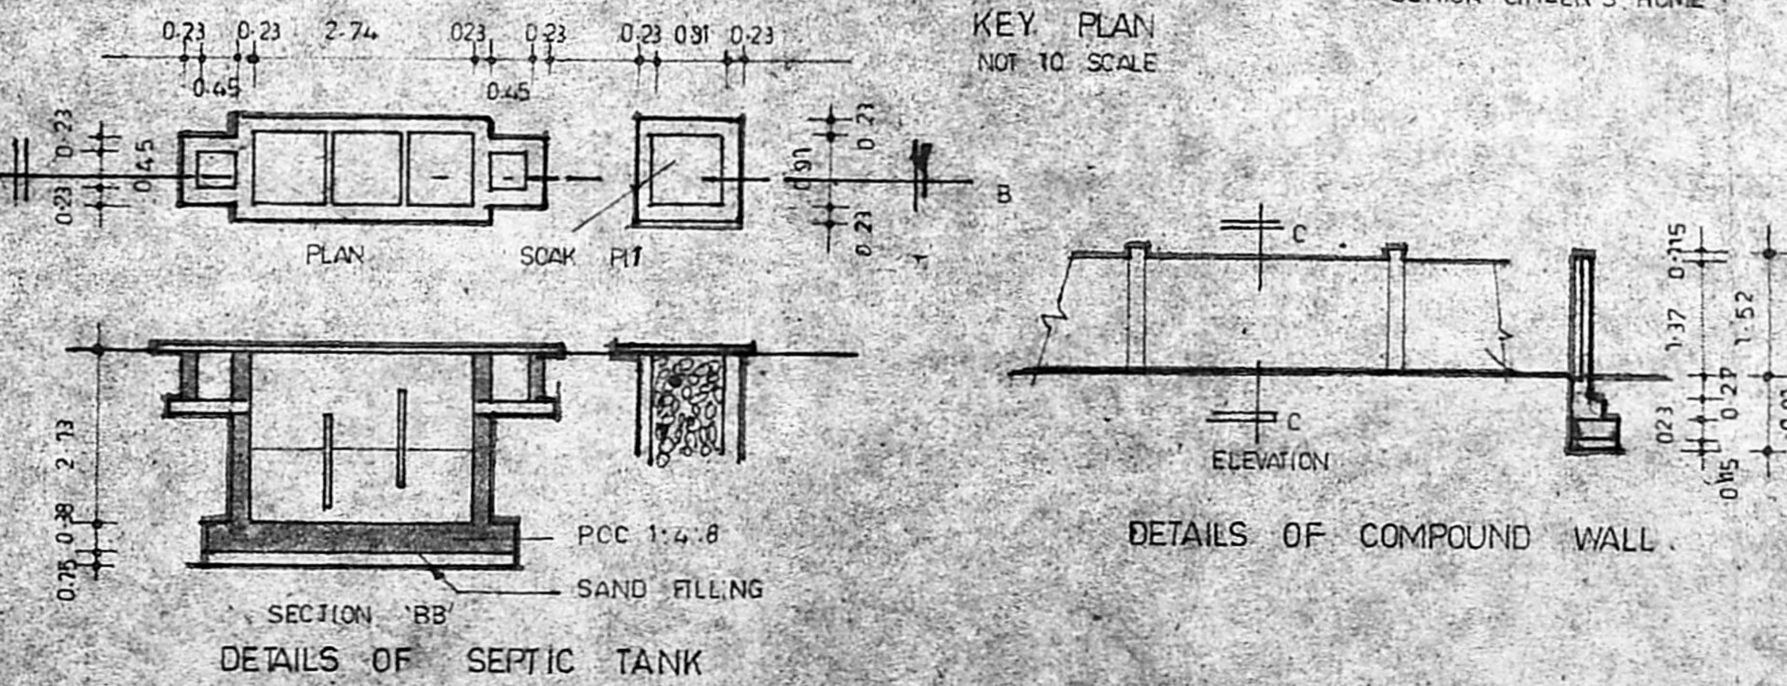

DETAILS OF SEPTIC TANK