



FRONT ELEVATION.

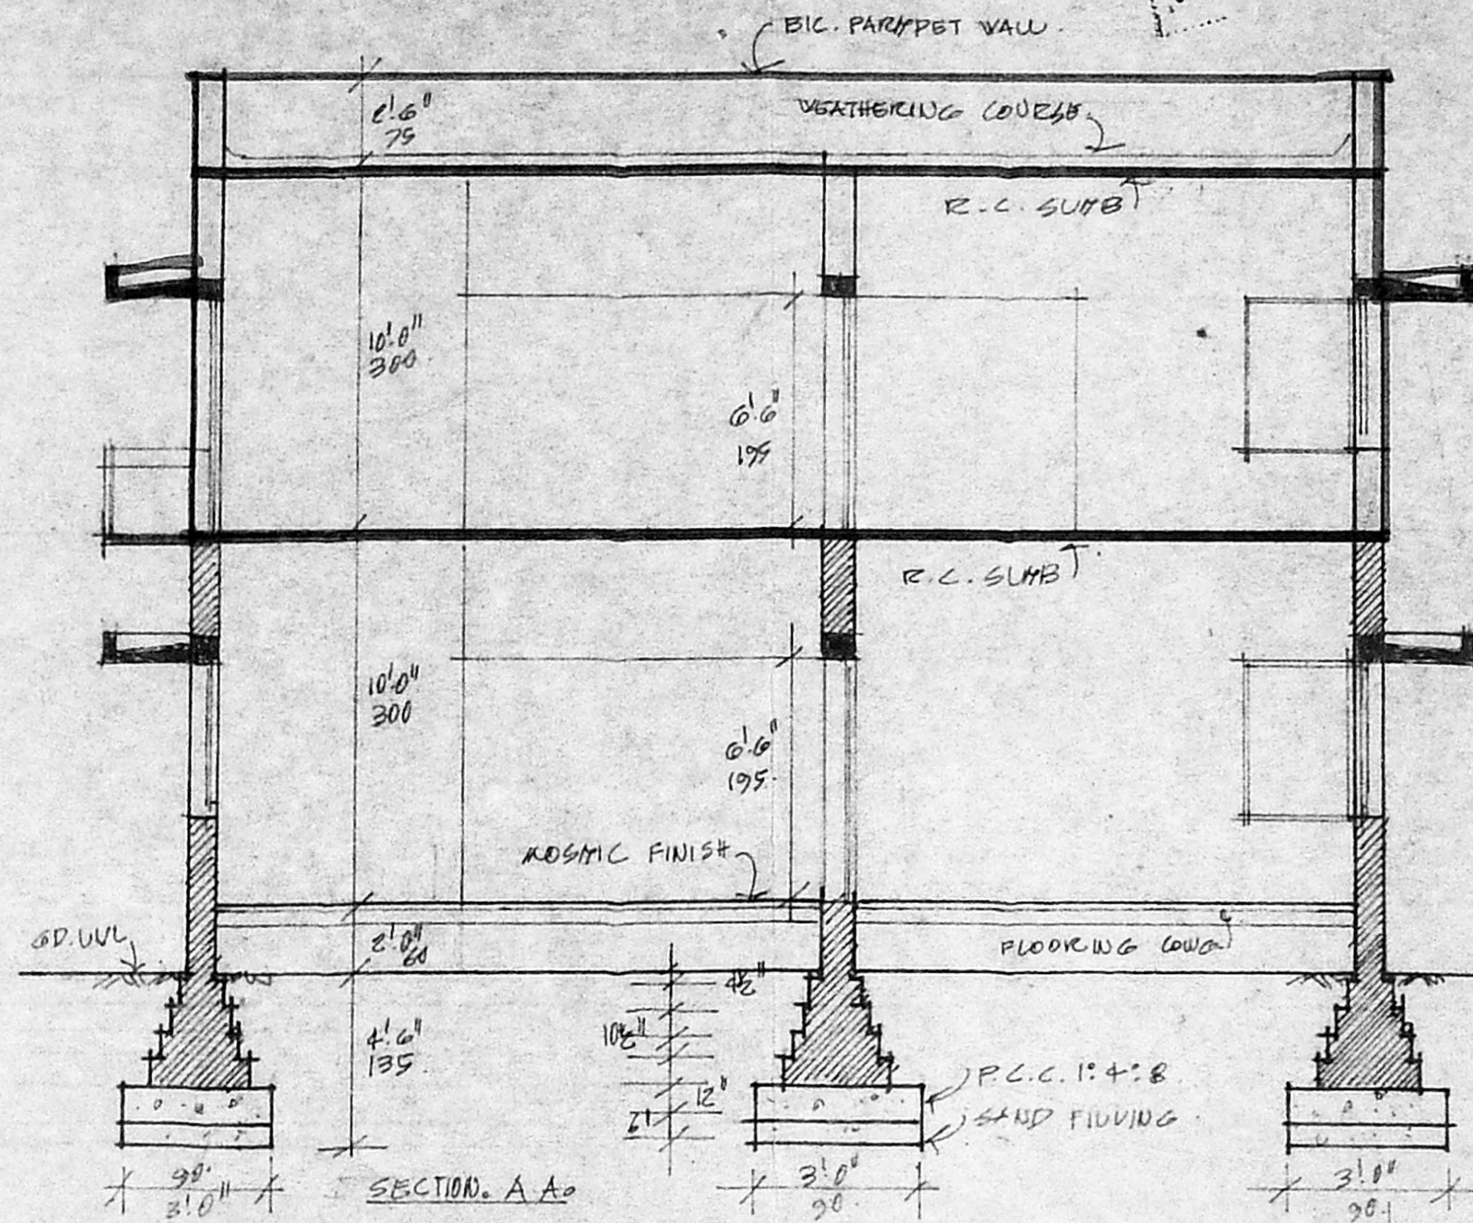

SECTION A-A

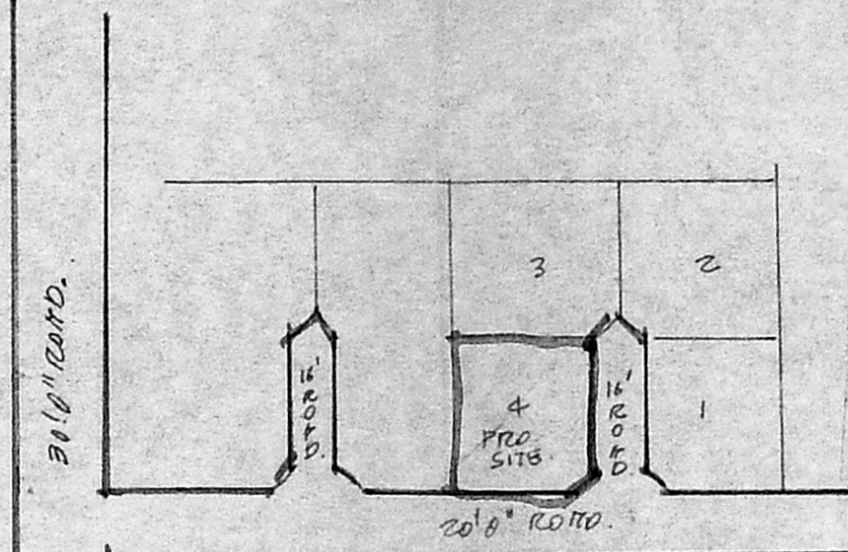

KEY PLAN.

Planning Permit No. A/1872/92
APPROVED
 SUBJECT TO THE CONDITIONS IN THIS OFFICE LETTER.
 No. A/21476/92 Dtd. 12.9.92
 31292
 FOR MEMBER SECRETARY
 MADRAS METROPOLITAN
 DEVELOPMENT AUTHORITY
 MADRAS - 600 008.

SCHEDULE OF JOINERY.

D. DOOR TO DETACH.	3'3" X 6'6"	100 X 195
D1 DO	2'0" X 6'6"	75 X 195
D2 DO	2'0" X 6'6"	75 X 195
D/W DO	4'0" X 6'6"	150 X 195
V. WINDOW TO DETACH.	4'0" X 2'0"	120 X 100
V1 DO	3'3" X 2'0"	97 X 100
V2 DO	4'0" X 3'0"	120 X 90
V3 DO	6'0" X 4'0"	180 X 120
V. DO	3'0" X 2'0"	90 X 100

REVISED PLAN dt 24.11.92
 A/121476/92

SPECIFICATION.

FOUNDATION	5' BK. WORK IN CONCRETE OVER
BASIS	P.C.C. 1:4:8.
SUPERSTRUCTURE	BK. WORK IN CA. 1:2:6 & PUTSTRE.
ROOF	R.C. SLAB.
FLOORING	KOSMIC FINISH.
JOINERY	TEAK WOOD.
FINISH	CEILING WITH FLOOR WAX & BURNED PAINT FOR JOINERY.


PLOT EXTENT	8577 SFT OR 241A2
EXTG. G.F.	958 SFT OR 29A2
PRO. F.F.	958 SFT 29A2
TOTAL	1916 SFT 178A2

NOTE:
 PRO. WORK. ROYD.
 EXTG. WORK. BOUNDARY.
 EXTG. BUILDING SANCTIONED IN D.D. 572/83 dt 4.7.83 ST. THOMAS MOUNT PINCHAYAT UNION.


PROPOSED ADDITION AT PLOT NO. 4 S.NO. 86/1A & 1B. UVVAGARU VIJAYE. SAIDAPET TALUK MADRAS. SCALE: 3" = 16'0".

OWNER: K. V. Kanakavalli
 U.S. N. KRISHNA MURTHY, D.D. LICENSED SURVEYOR, TAMILNADU MUNICIPALITY, Res: No. 47-B, Durrainaj Street, MADRAS-600 114.
 DRAWN BY:


R/S. SHANKAR ASSOCIATES, 271, 17th CROSS ST. MADRAS. 600 041.

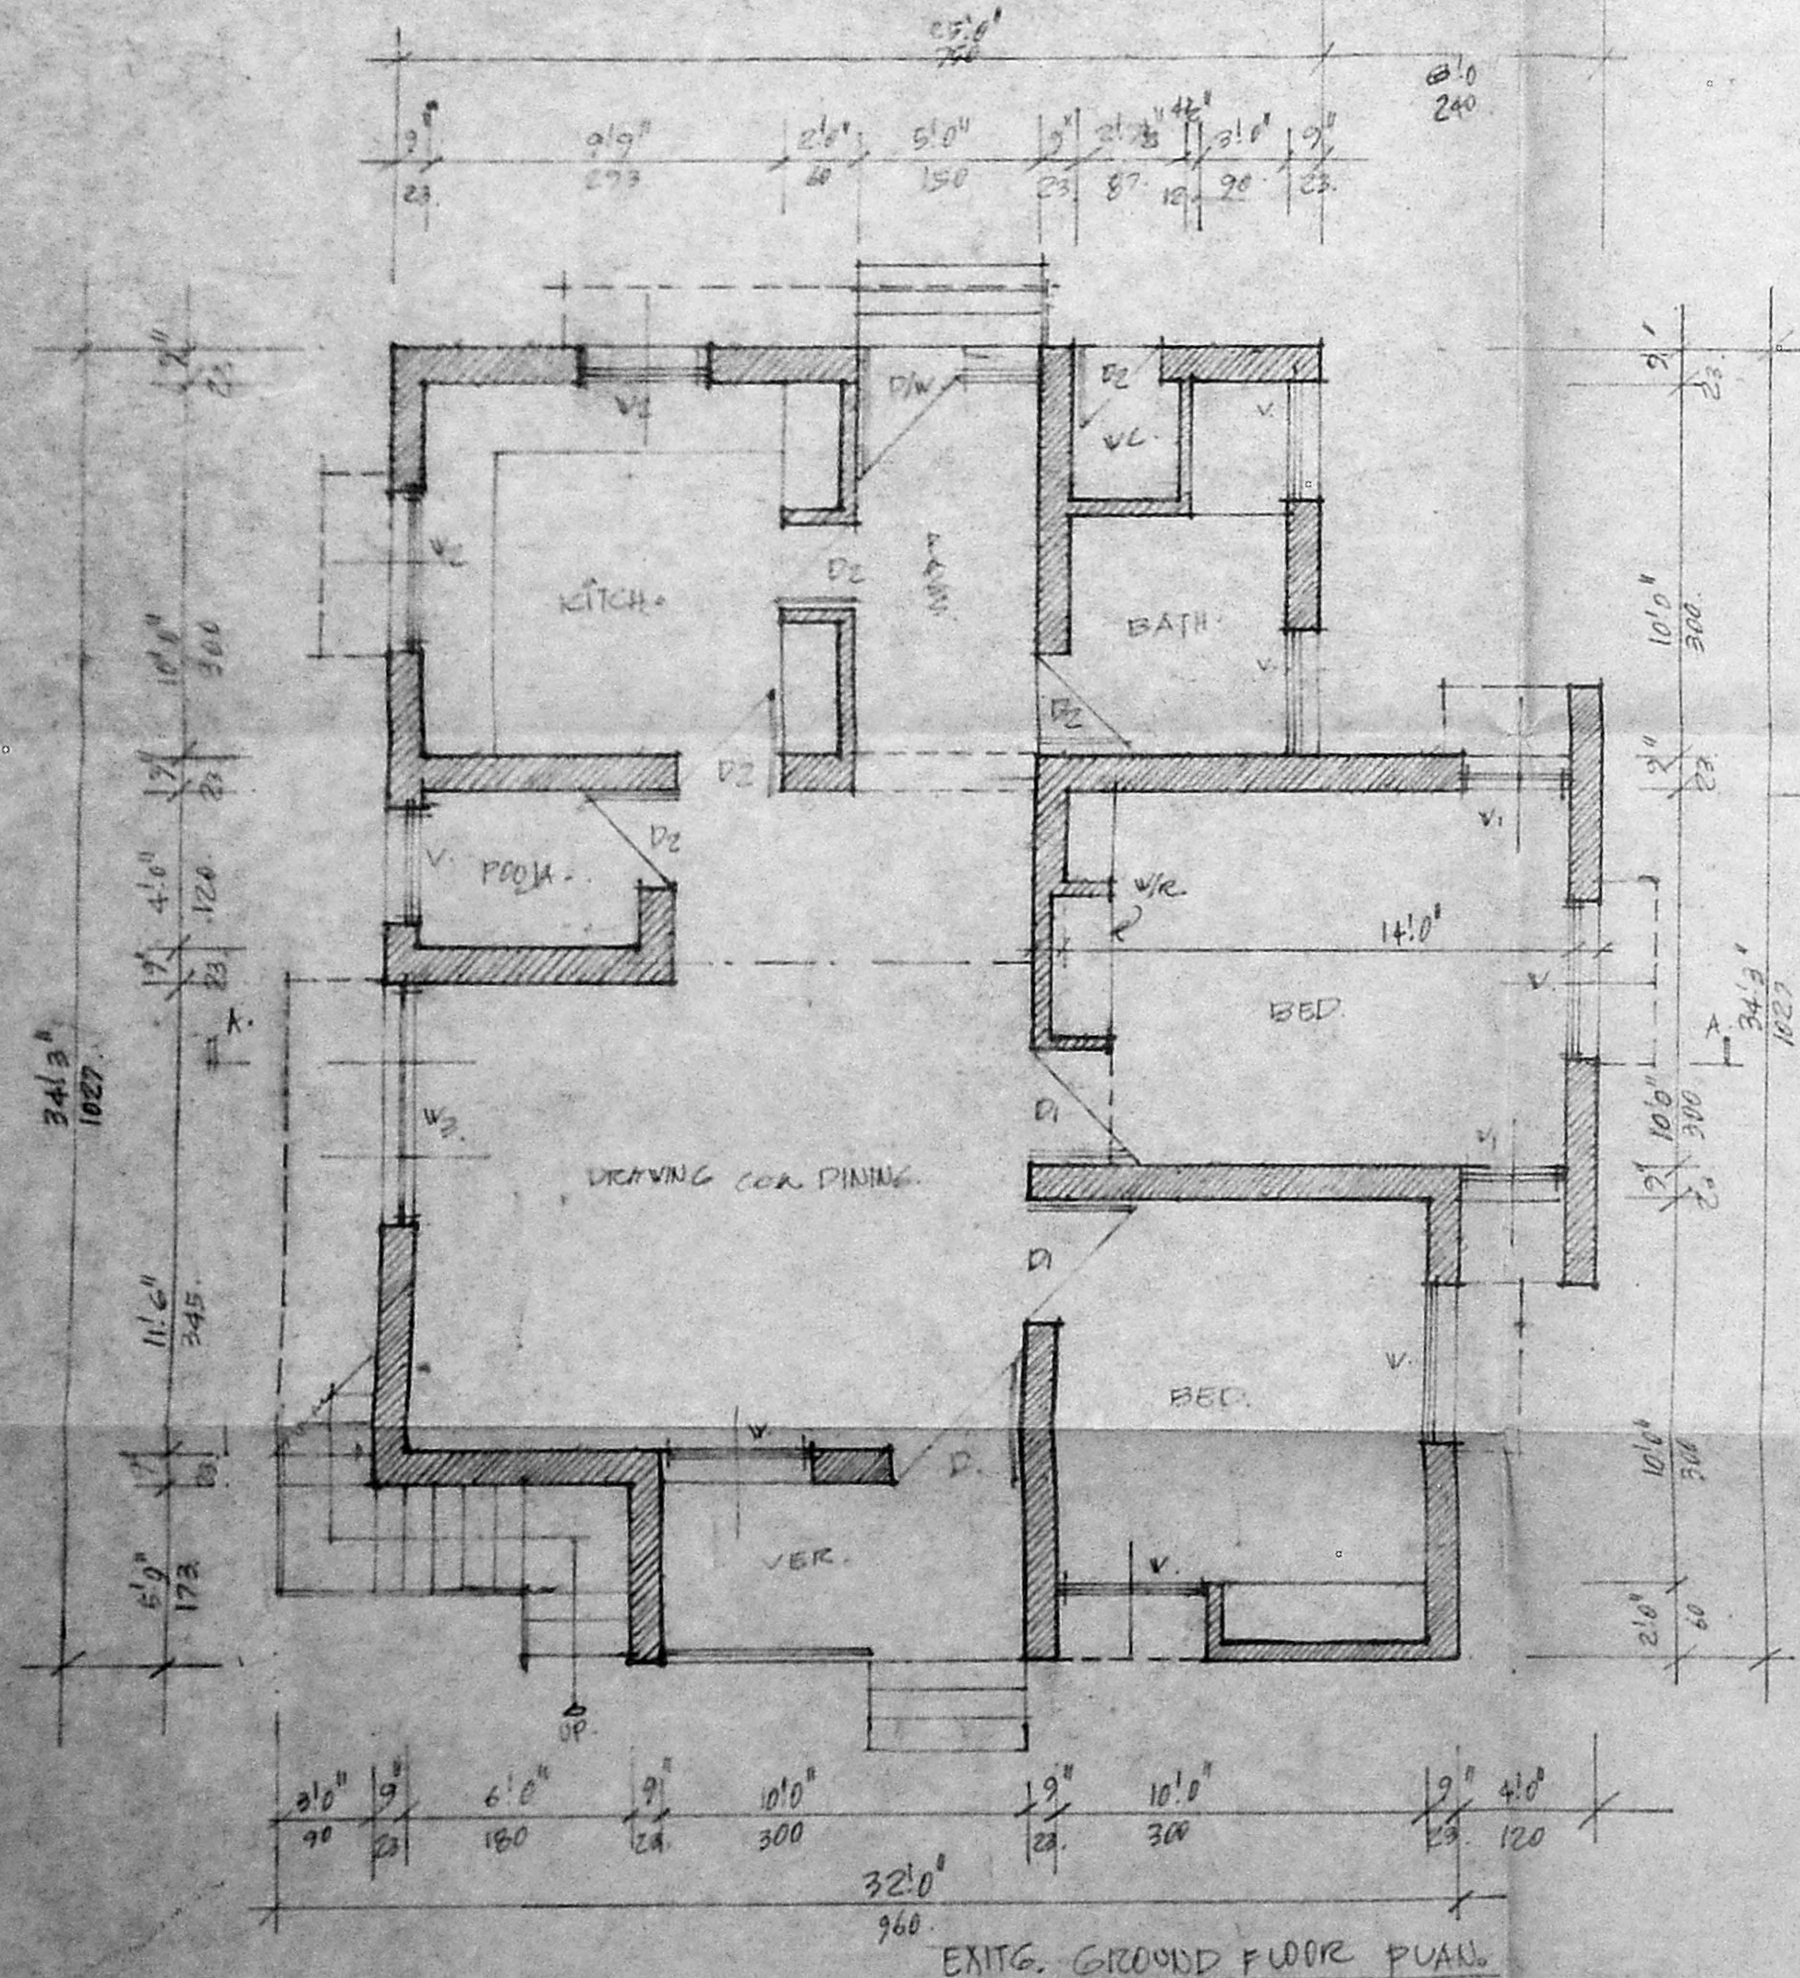

EXISTG. GROUND FLOOR PLAN.

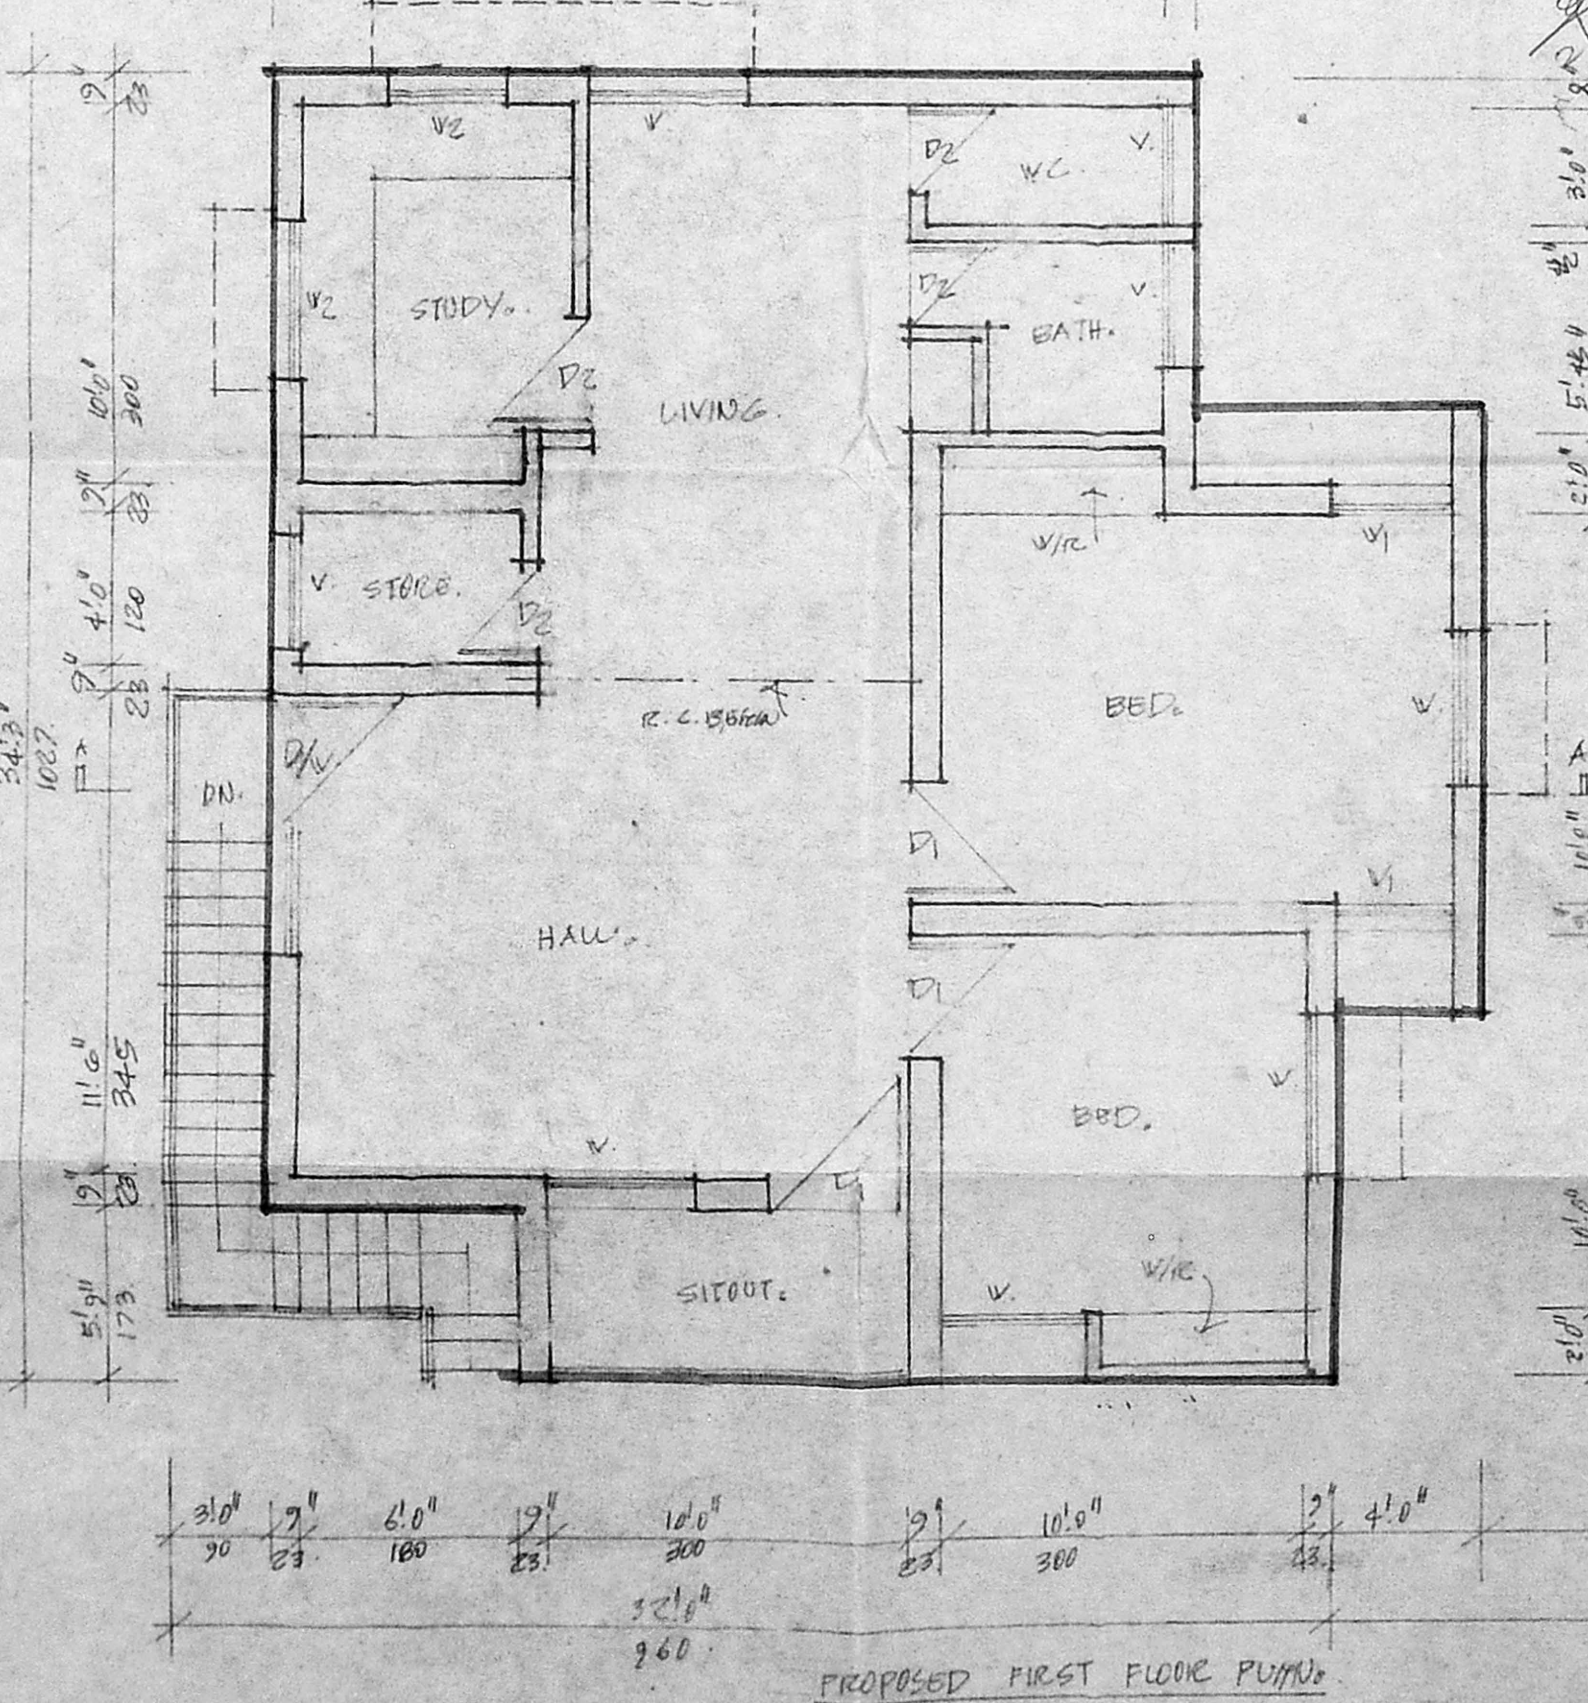

PROPOSED FIRST FLOOR PLAN.

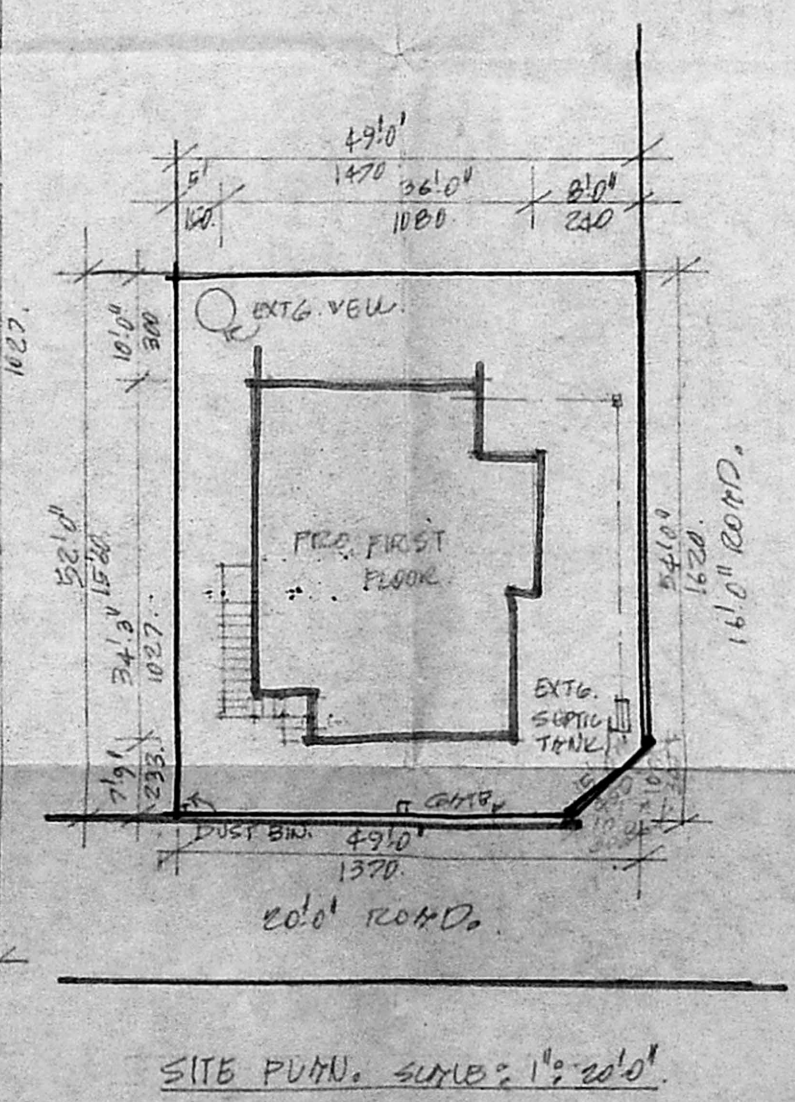

SITE PLAN. SCALE: 1" = 20'.