



PLAN SHOWING THE REGULARISATION OF G.F AND F.F AND PRO-ADDITIONAL CONSTRUCTION OF G.F OF SATHANGADU VILLAGE, S.NO-150, RAJIV NAGAR 1st STREET, PLOT NO.20.A, THIRUVOTTIYUR MUNICIPALITY.
SCALE - 1"=8'-0" (1:100)

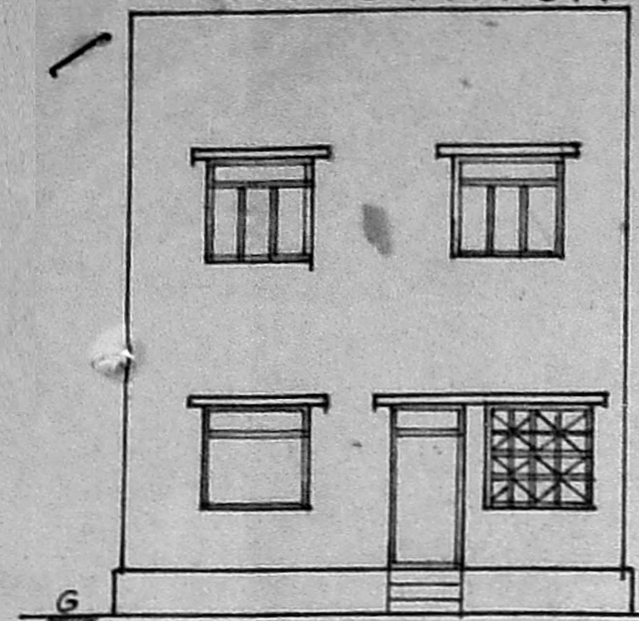


ELEVATION

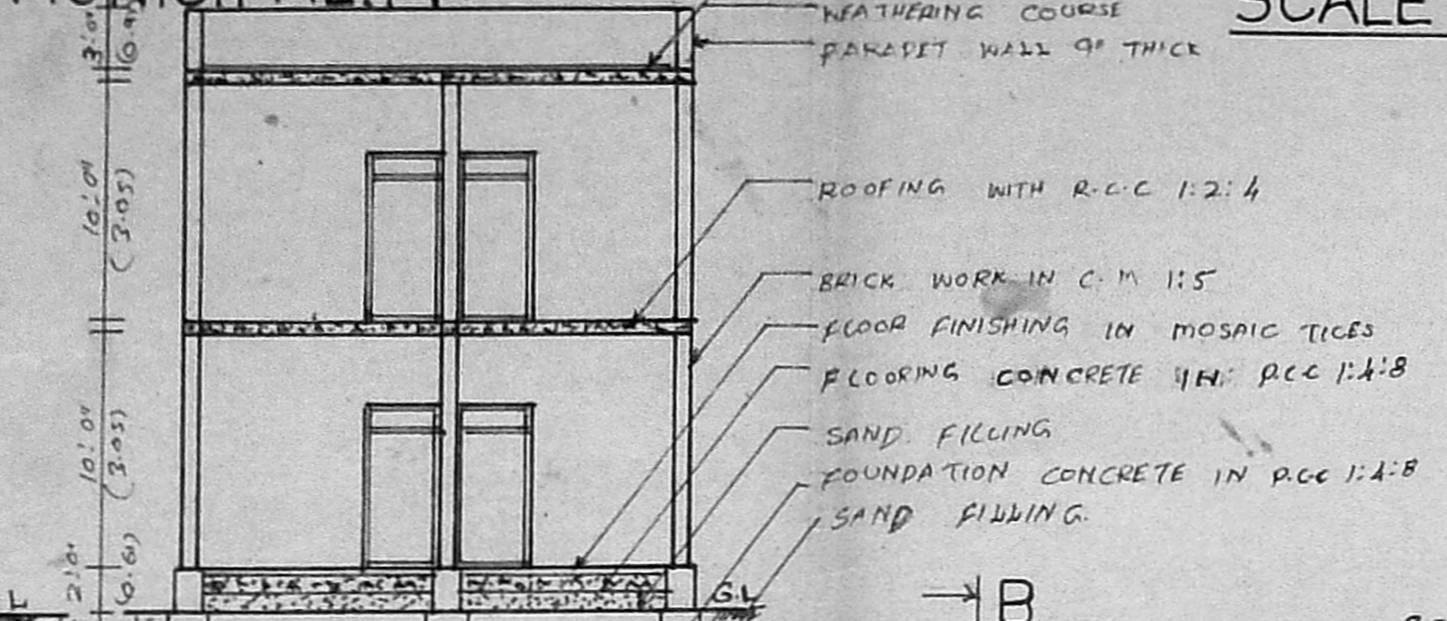


SECTION ON "AA"

NOTE
THIS LAYOUT THE PLOT NO. 150.B WAS PLANNING PERMISSION NO. A/1153/91 LETTER NO. A/110907/91

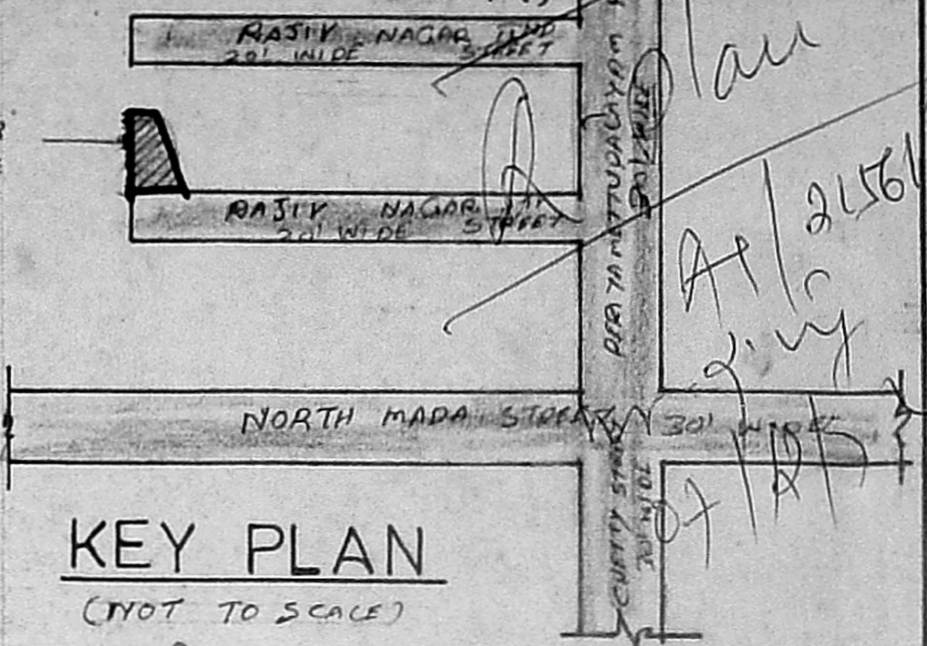

KEY PLAN
(NOT TO SCALE)

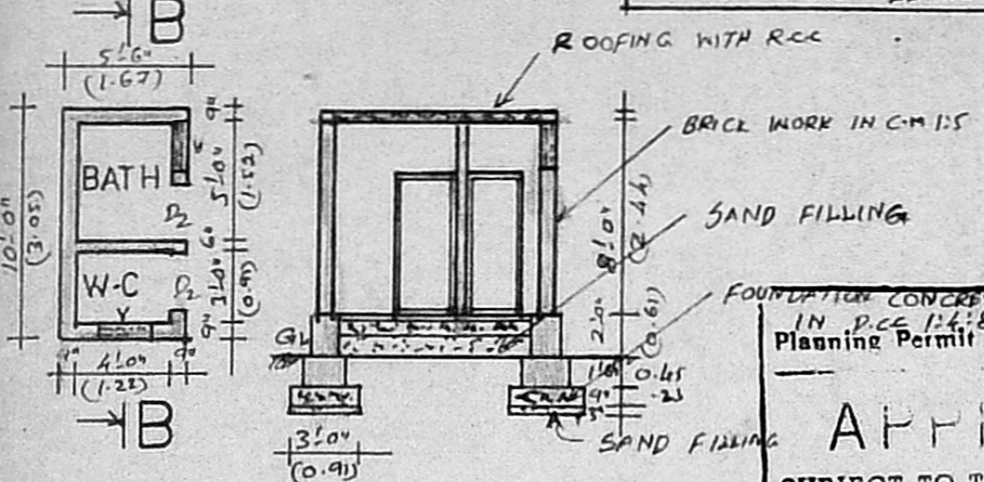


PRO-PLAN & SECTION OF BATH & W.C.


APPROVED
SUBJECT TO THE CONDITIONS IN THE NOTICE LETTER.
No. A/1153/91

JOINERY DETAILS


	(FTS)	(MTRS)
D - DOOR	3'-3" x 7'-0"	(1.00 x 2.13)
D ₁ - DOOR	3'-0" x 7'-0"	(0.91 x 2.13)
D ₂ - DOOR	2'-6" x 6'-0"	(0.76 x 2.13)
W ₁ - WINDOW	4'-6" x 4'-6"	(1.37 x 1.37)
W ₂ - WINDOW	3'-0" x 4'-6"	(0.91 x 1.37)
V - VENTILATOR	2'-6" x 2'-0"	(0.76 x 0.61)
G - GRILL WORK	4'-6" x 4'-6"	(1.37 x 1.37)

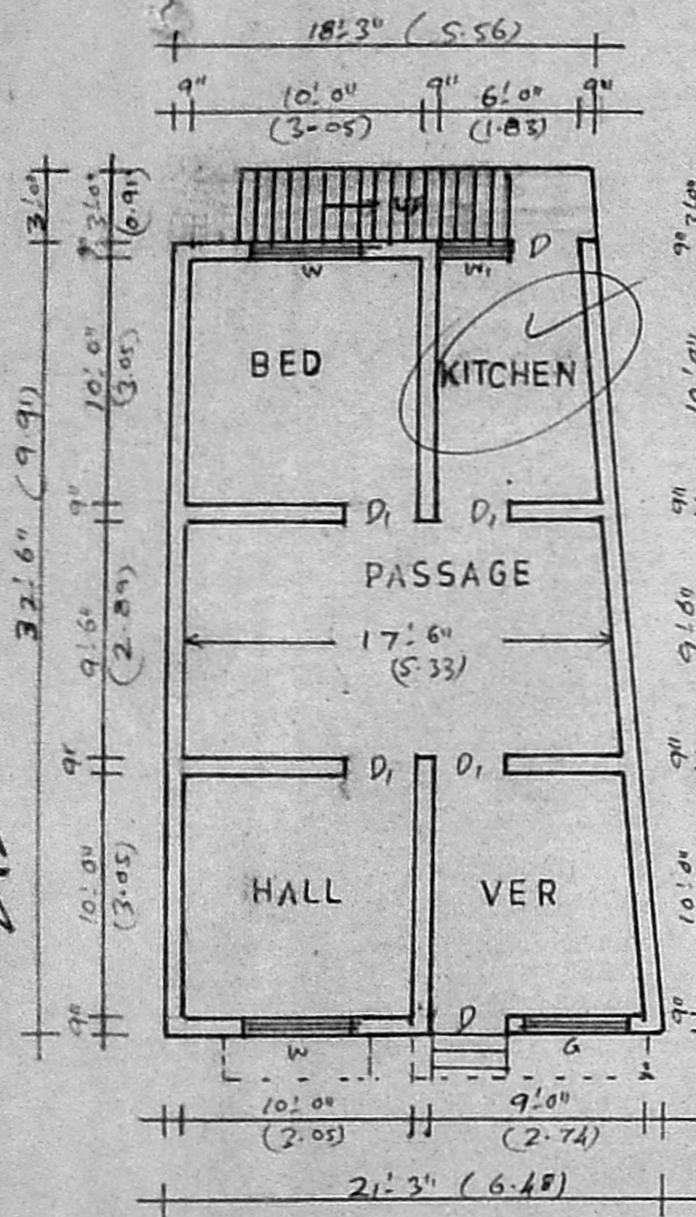

REGU. G.F. PLAN.

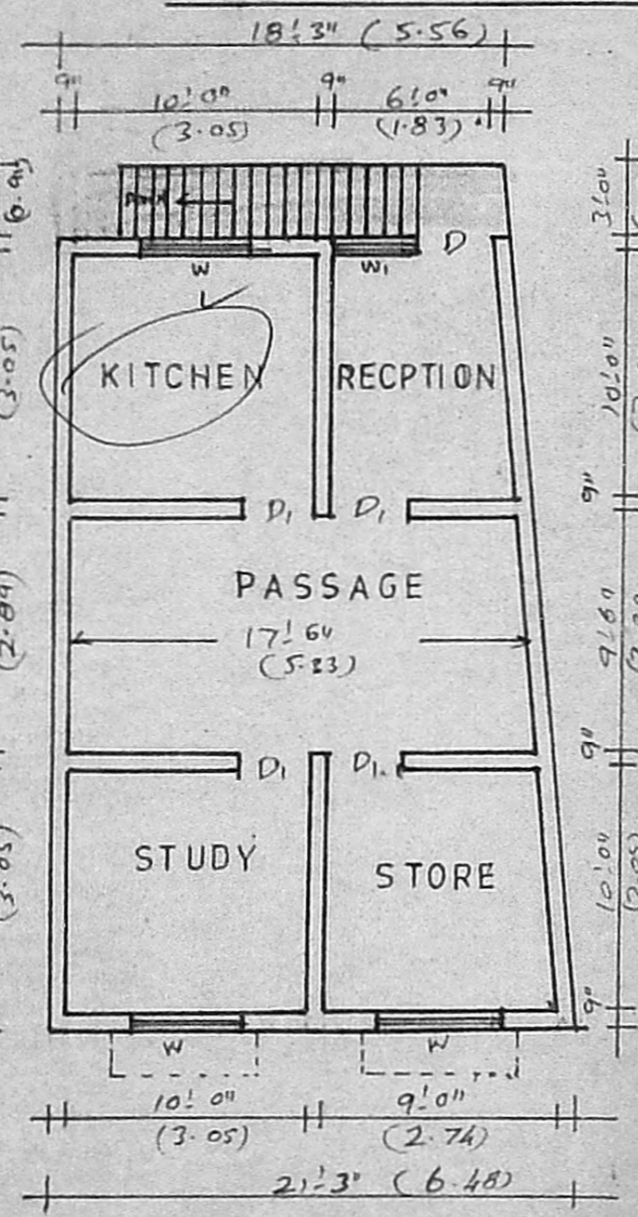

REGU. F.F. PLAN

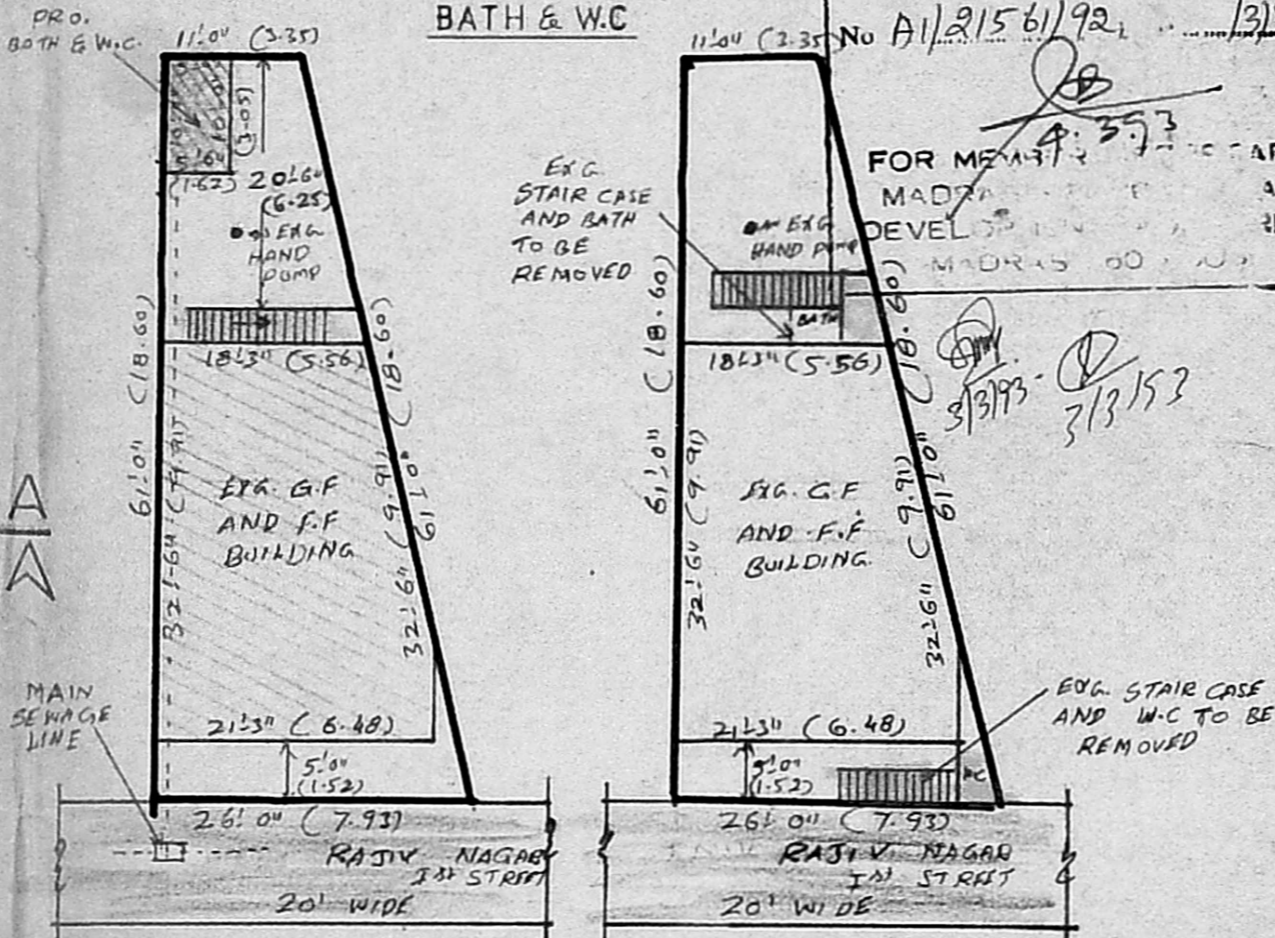

PRO-SITE PLAN & EXG-SITE PLAN
SCALE = 1"=16'-0" (1:200)

AREA DETAILS

	(SQ. FT)	(SQ. MT)
AREA OF THE SITE	1128	(104.83)
EXG. G.F. AREA	642	(59.66)
EXG. F.F. AREA	642	(59.66)
PRO. BATH & W.C.	55	(5.11)
PLOT COVERAGE	62%	
F.S.I	1.18	

LEGEND:
 [Hatched] PROPOSAL
 [Dashed] PLOT BOUNDARY
 [Double Line] ROAD TO BE REMOVED

OWNER: S. Kalavathy

S. MURALI,
Licensed Surveyor,
Thiruvottiyur Municipality
6-D Amsagarden 1st St.,
Thiruvottiyur, Madras-19

L.S