



ELEVATION

Planning Permit No. A/1333/36/22
APPROVED
 SUBJECT TO THE CONDITIONS IN THIS OFFICE LETTER
 A/1333/36/22
 MADRAS METROPOLITAN DEVELOPMENT AUTHORITY

SECTION ATCC

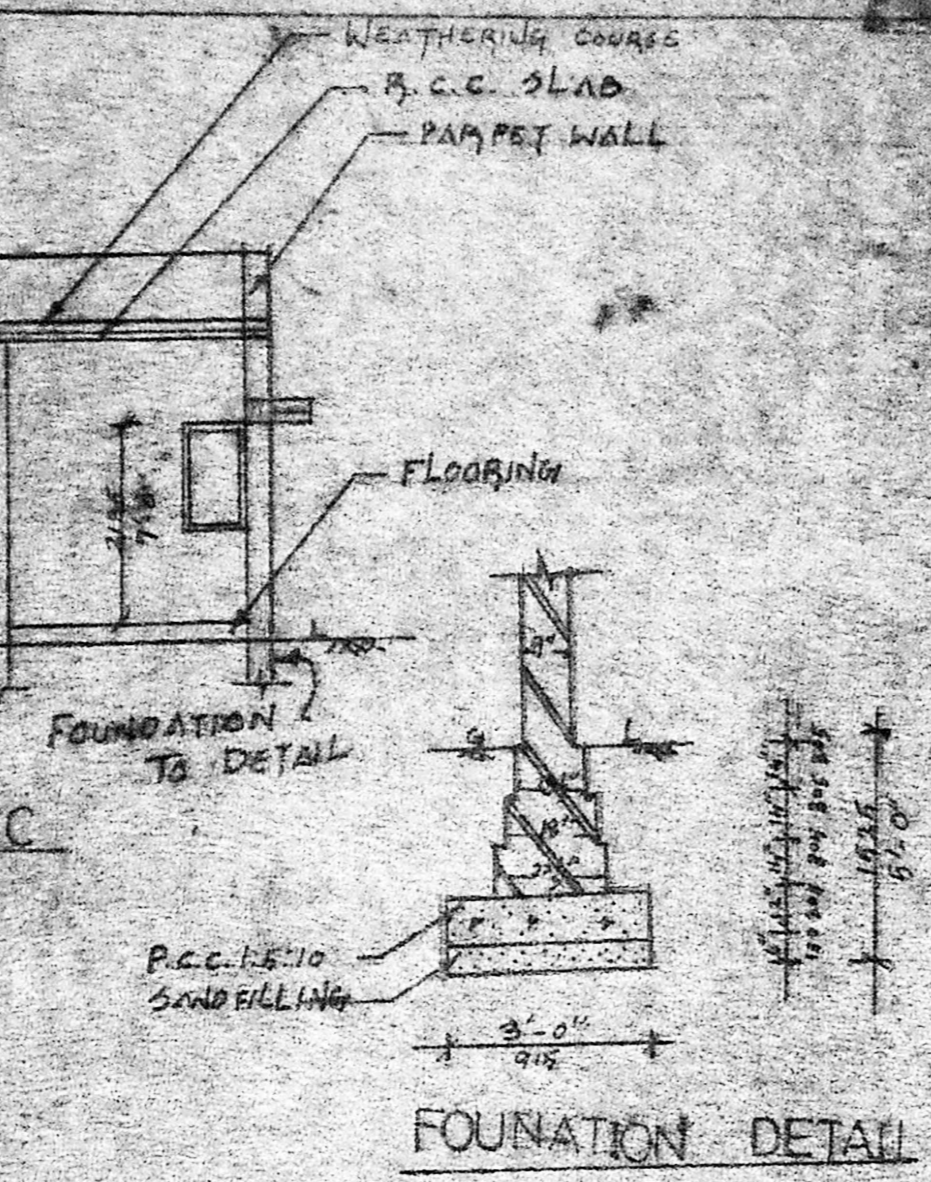


FOUNDATION DETAIL

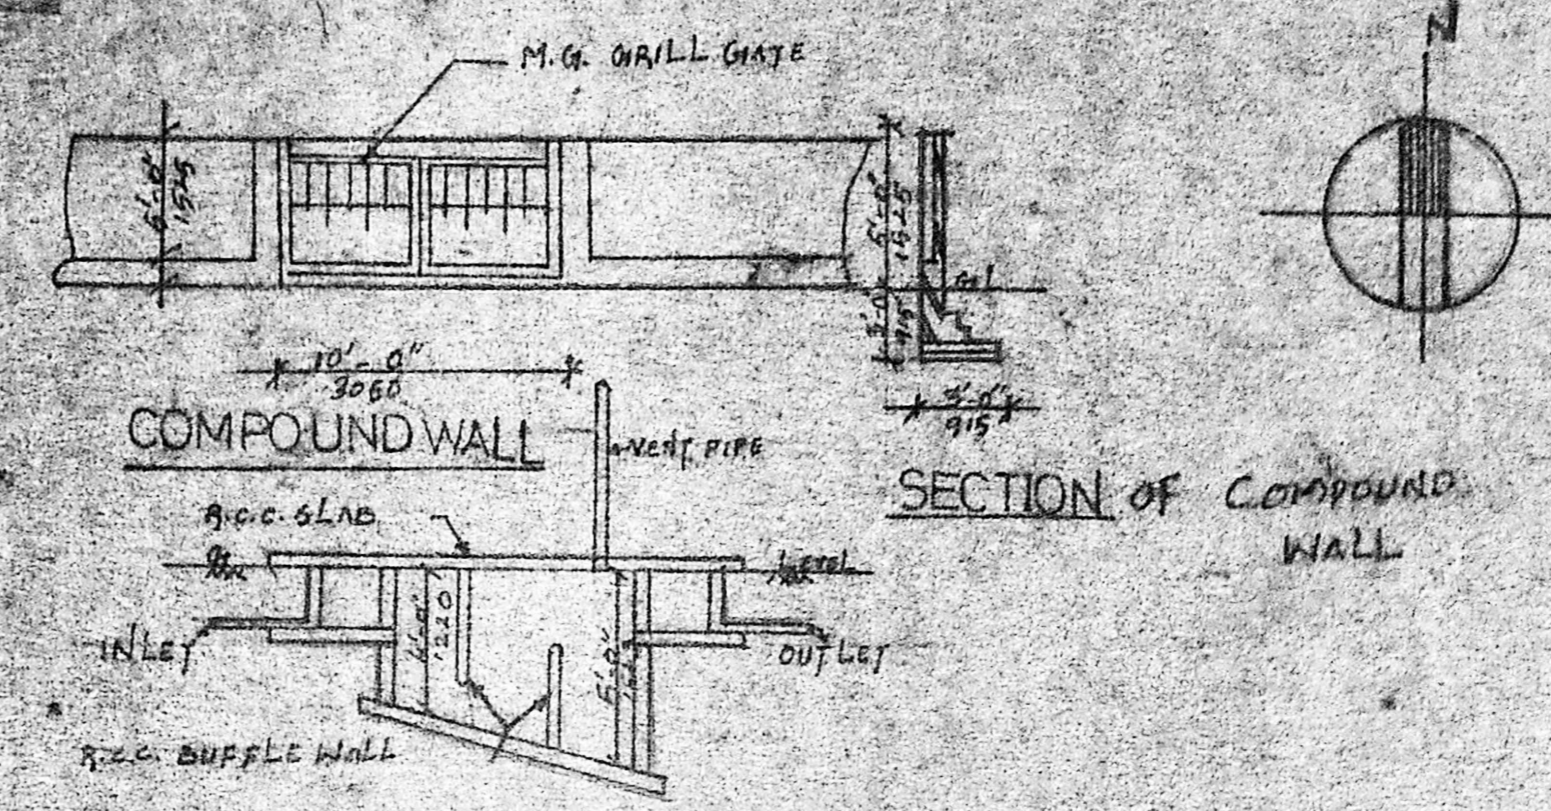


SECTION OF COMPOUND WALL


SECTION OF SEPTIC TANK

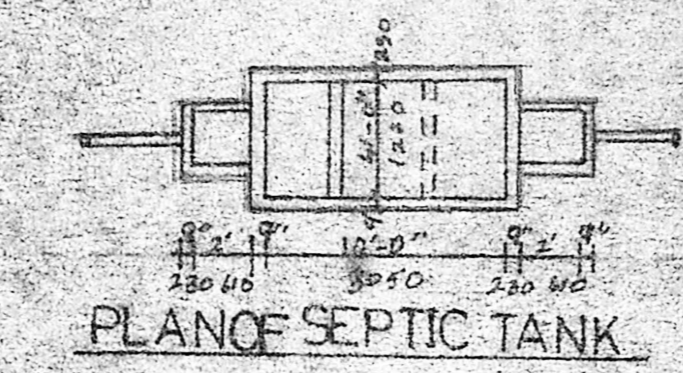

PLAN OF SEPTIC TANK

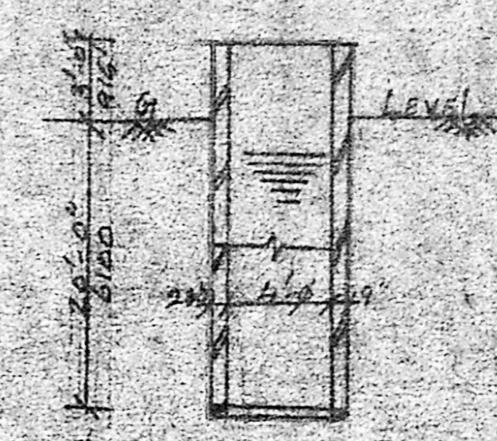


SECTION OF WELL

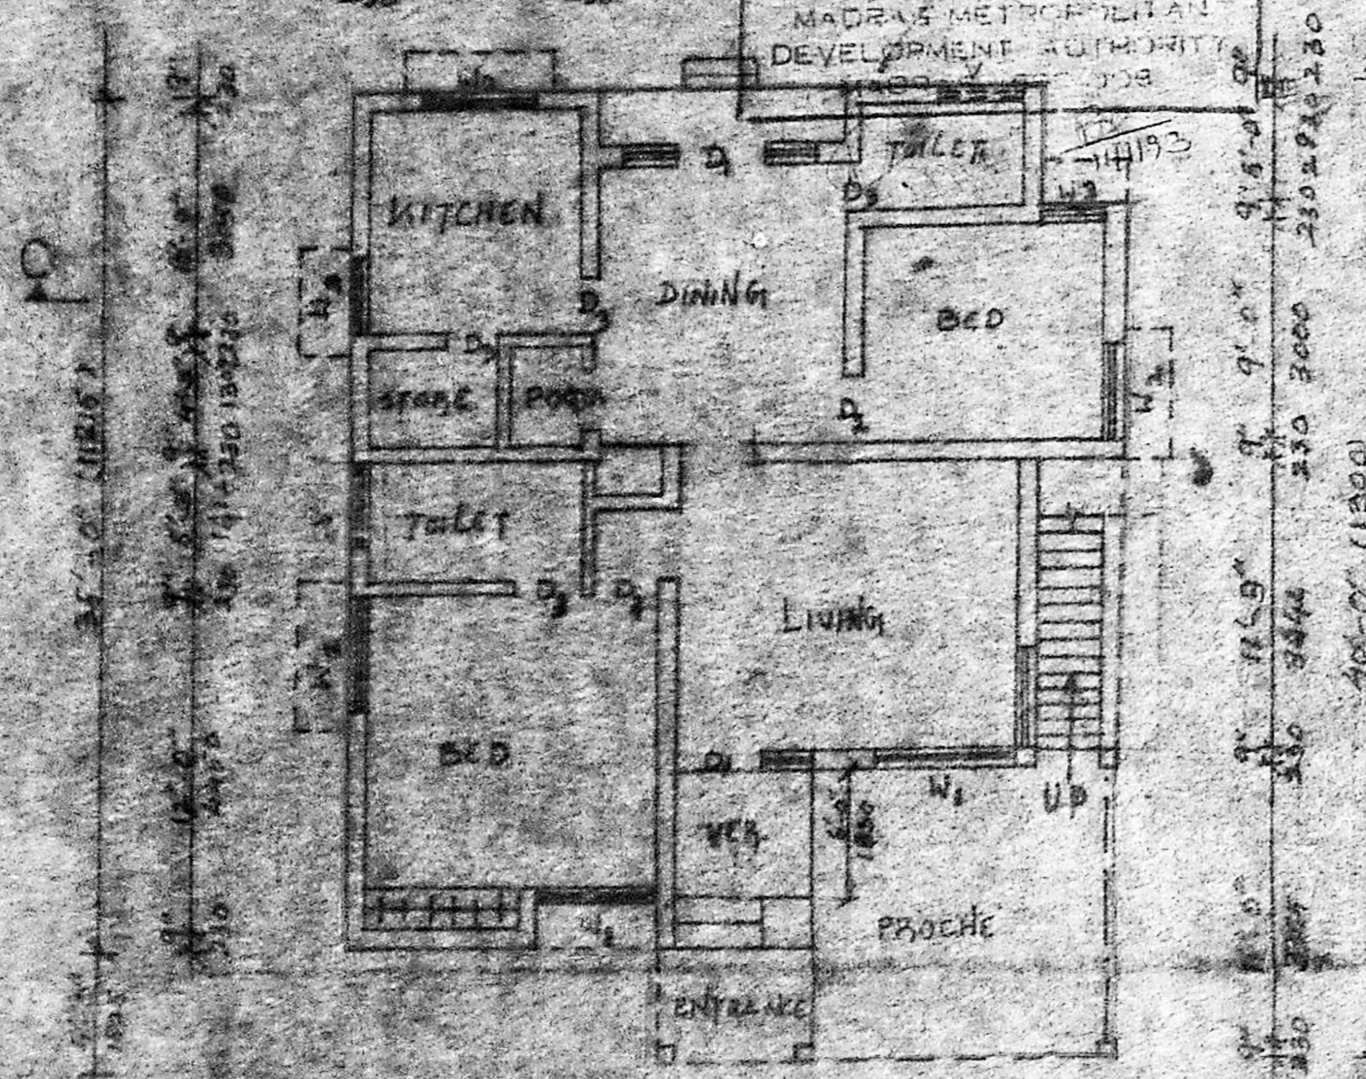


GROUND FLOOR PLAN

SCALE 1"=8'

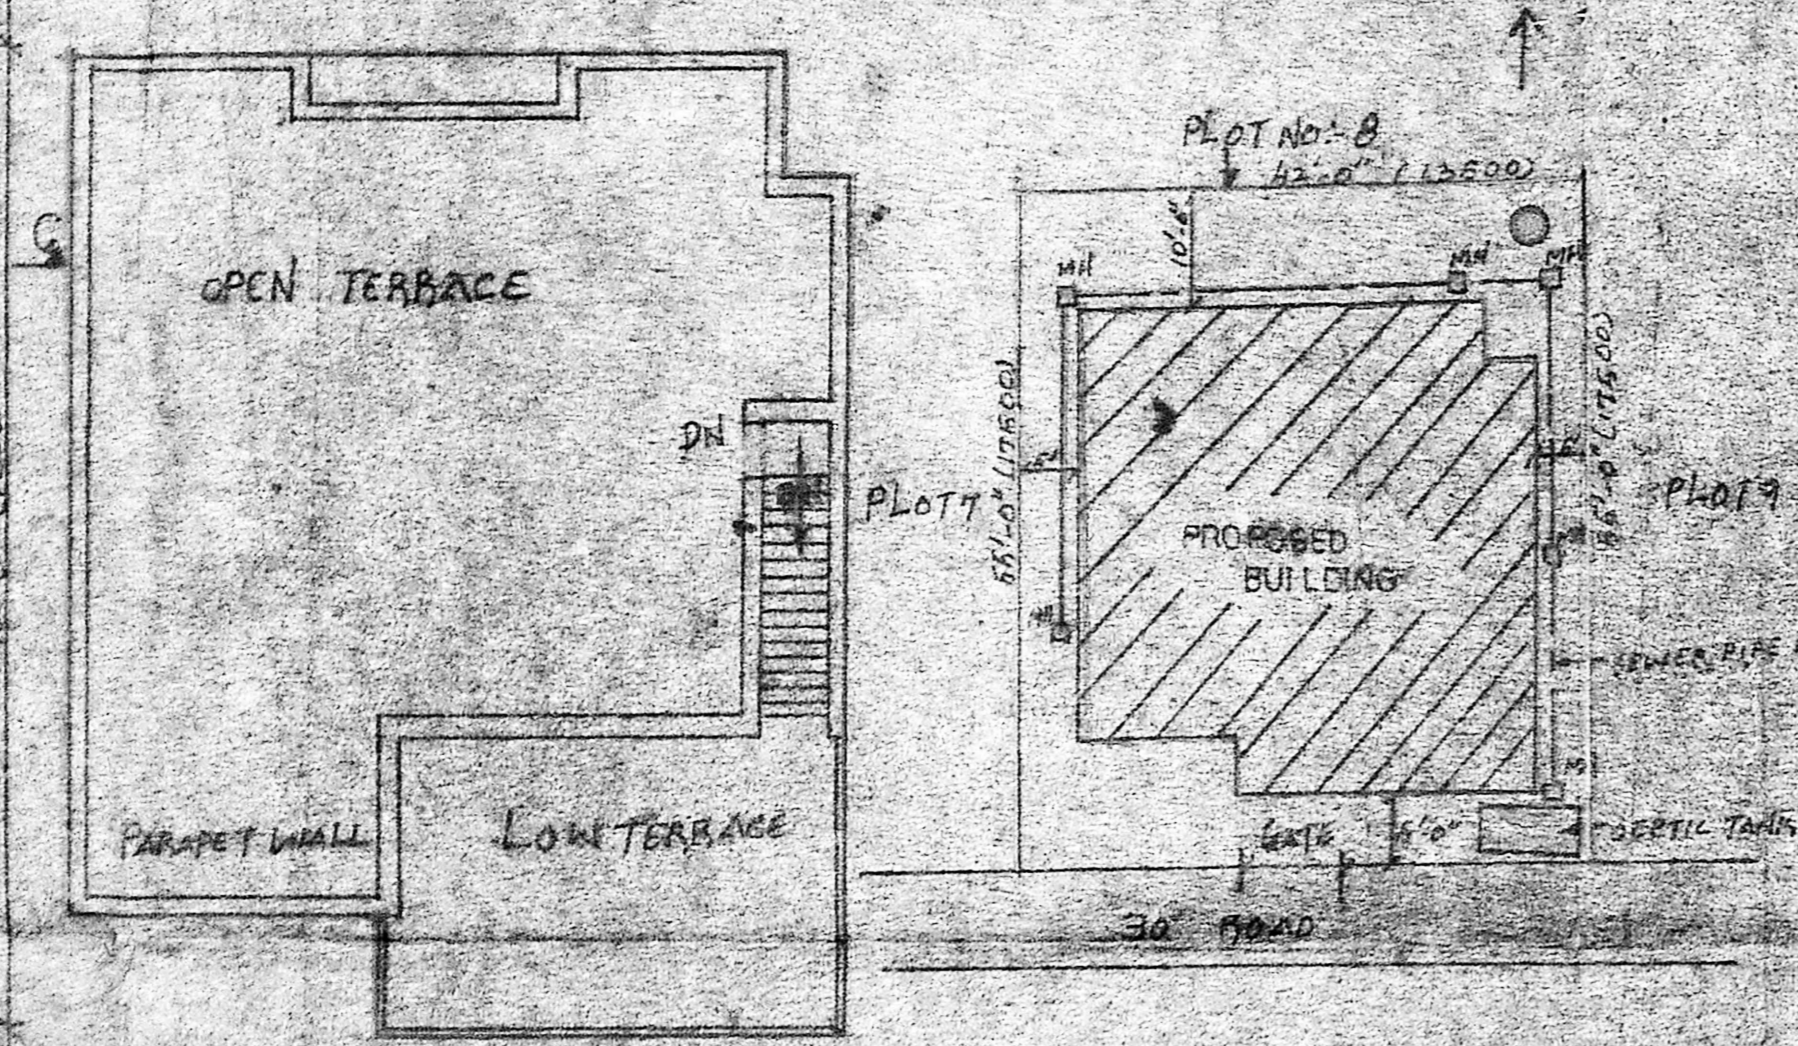

SITE PLAN

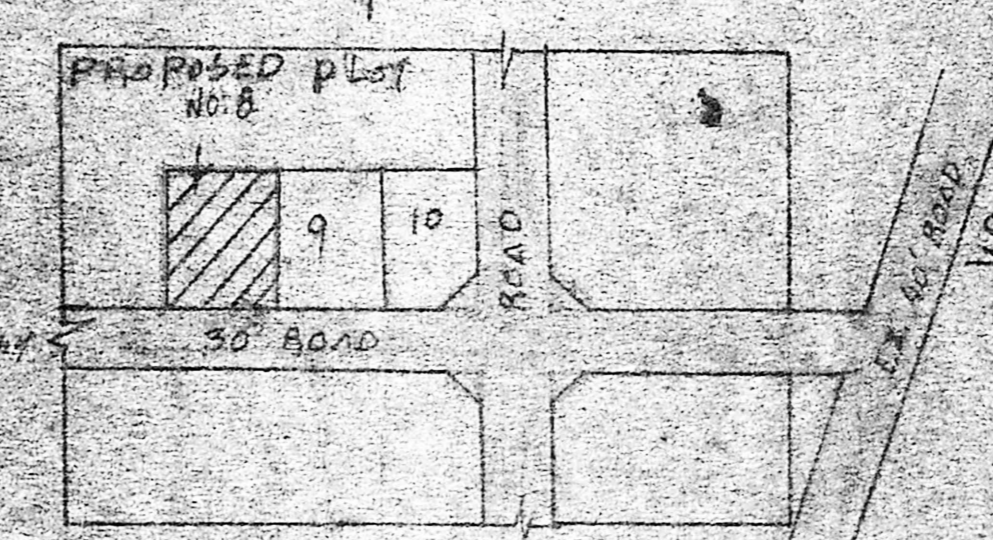

KEY PLAN NOT TO SCALE

SCHEDULE OF JOINERY

D ₁	DOOR	3'-6" x 7'-0"	108X2195
D ₂	"	2'-6" x 7'-0"	760X2195
D ₃	"	2'-0" x 7'-0"	760X2195
W ₁	WINDOW	6'-0" x 4'-0"	108X1575
W ₂	"	4'-0" x 4'-0"	1370X1370
W ₃	"	3'-0" x 4'-0"	915X1370
V	"	3'-0" x 3'-0"	915X915

APPLICATIONS:

- FOUNDATION: R.C.C. 1:5:10 OVER SAND FILLING AND BRICK FOOTING IN C.M. 1:4:8 ABOVE
- SUPER STRUCTURES: BRICK WORK IN C.M. 1:4:8 WITH PLASTERING IN C.M. 1:4:8
- FLOORING: R.C.C. 1:5:10 OVER SAND FILLING WITH BRICK FINISH
- R.C.C. WORK: R.C.C. 1:2:4 C.M. 1:4:8
- JOINERY: BEST INDIAN TEAK WOOD
- W. COURSE: BRICK JELLY IN LIME CONCRETE 1:1:6 WITH ONE LAYER OF FLAT TILES

PROPOSED COLOUR	—————
BOUNDARY COLOUR	—————
ROAD COLOUR	—————

[Signature]
 ARCHITECT AND LICENSED SURVEYOR

PLAN SHOWING THE NEW RESIDENCIAL BUILDING IN S.N. 458/1 & 475/1 OF ALAPPAKKAM VILLAGE MADURAVOYAL TOWN PANCHAYAT VILLAGE NO. 29 VAITHAPET TK, CHENGLEPUT WAR DIST

ARCHITECT AND LICENSED SURVEYOR

OWNER: R. RAJESH