

Planning Permit No. A/1583/52

APPROVED


SUBJECT TO THE CONDITIONS IN THIS OFFICE LETTER No. A/22263/92 dated 11/2/92

Mr. J. Jayaraman
11/2/92


FOR MEMBER SECRETARY
MADRAS METROPOLITAN
DEVELOPMENT AUTHORITY
MADRAS - 600 008.




FRONT ELEVATION

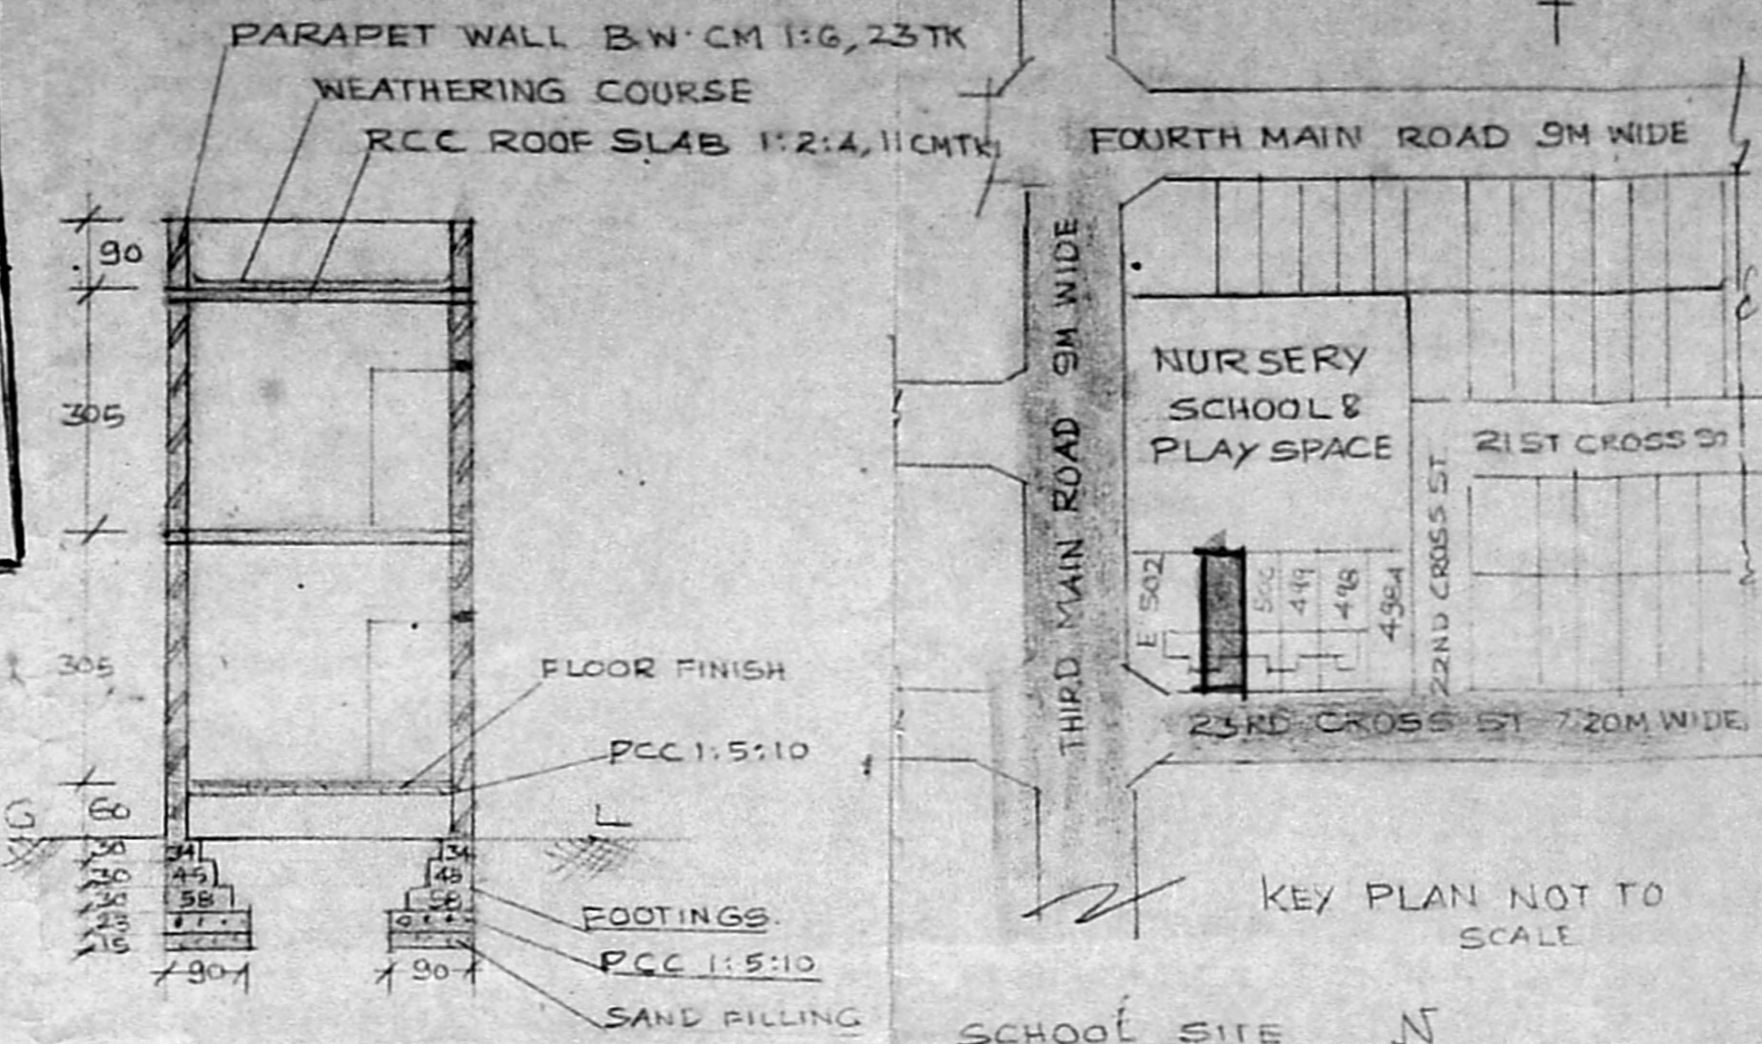


SECTION ON A'A'

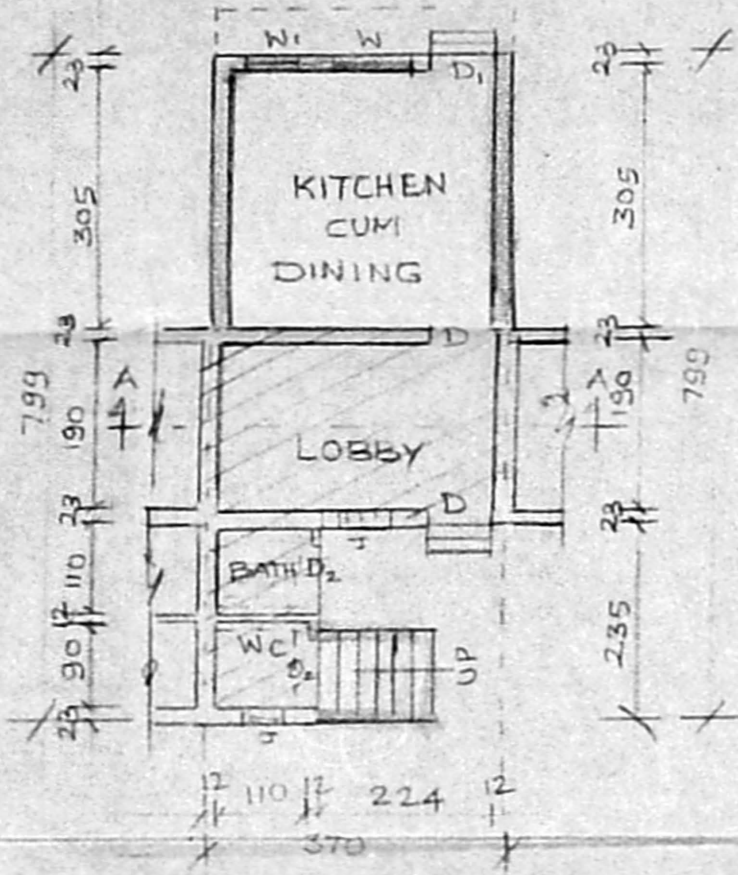

GROUND FLOOR PLAN

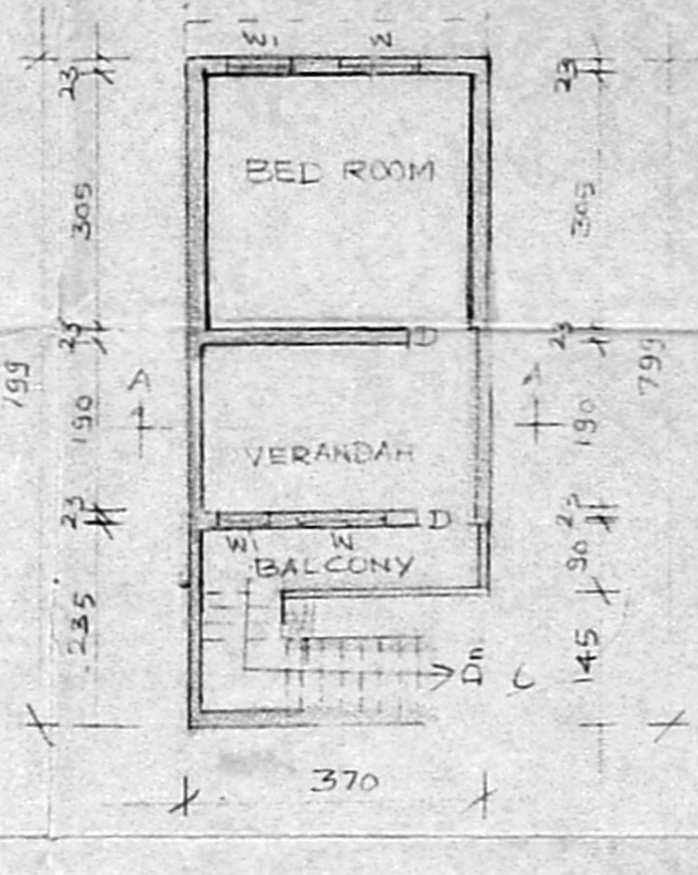

FIRST FLOOR PLAN

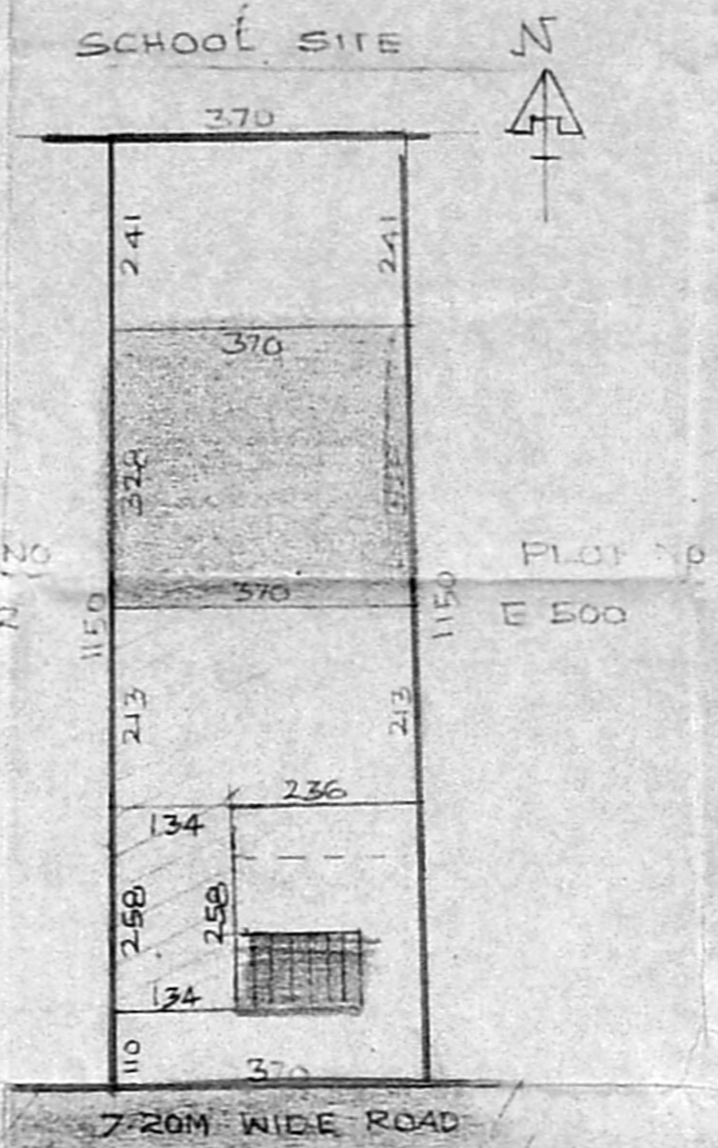

SITE PLAN SCALE 1:100

PLAN SHOWING THE PROPOSED ADDITION AND ALTERATIONS TO THE EXISTING RESIDENCE PLOT NO E 501 THIRUVANMIYUR EXT^y SURVEY NO 215(P) THIRUVANMIYUR VILLAGE, MADRAS CITY CORPORATION 155 DIVISION

SCALE : 100

SCRUTINY PLAN

A/22263/92

SCHEDULE OF JOINERY

DOOR	D	90 x 200	<i>14/7</i> <i>28/10</i>
DOOR	D ₁	75 x 200	<i>14/7</i> <i>28/10</i>
DOOR	D ₂	75 x 200	<i>14/7</i> <i>28/10</i>
WINDOW	W	90 x 122	
WINDOW	W ₁	60 x 122	
JALLI	J	60 x 90	

COLOUR INDEX

PROPOSED	
EXISTING	
BOUNDARY	
EXISTING ROAD	

AREA DETAILS

PLOT AREA	42.55M ²
EXISTING BUILDING	10.25M ²
PROPOSED GROUND FLOOR	12.14M ²
FIRST FLOOR	24.20
PLOT COVERAGE	56.87%

U. Sivakumar
(U. Sivakumar)
OWNER

S. Narasimman
PHONE: 415477
SRA. NARASIMMAN, B.E. (CIVIL)
CLASS I LICENSED SURVEYOR No. 76,
25, 29 TH. CROSS STREET,
Opposite to Kalakshetra Road,
INDIRA NAGAR, MADRAS-600 020.

