


FRONT ELEVATION

SCALE - 1/8" = 1'0" (1:100)

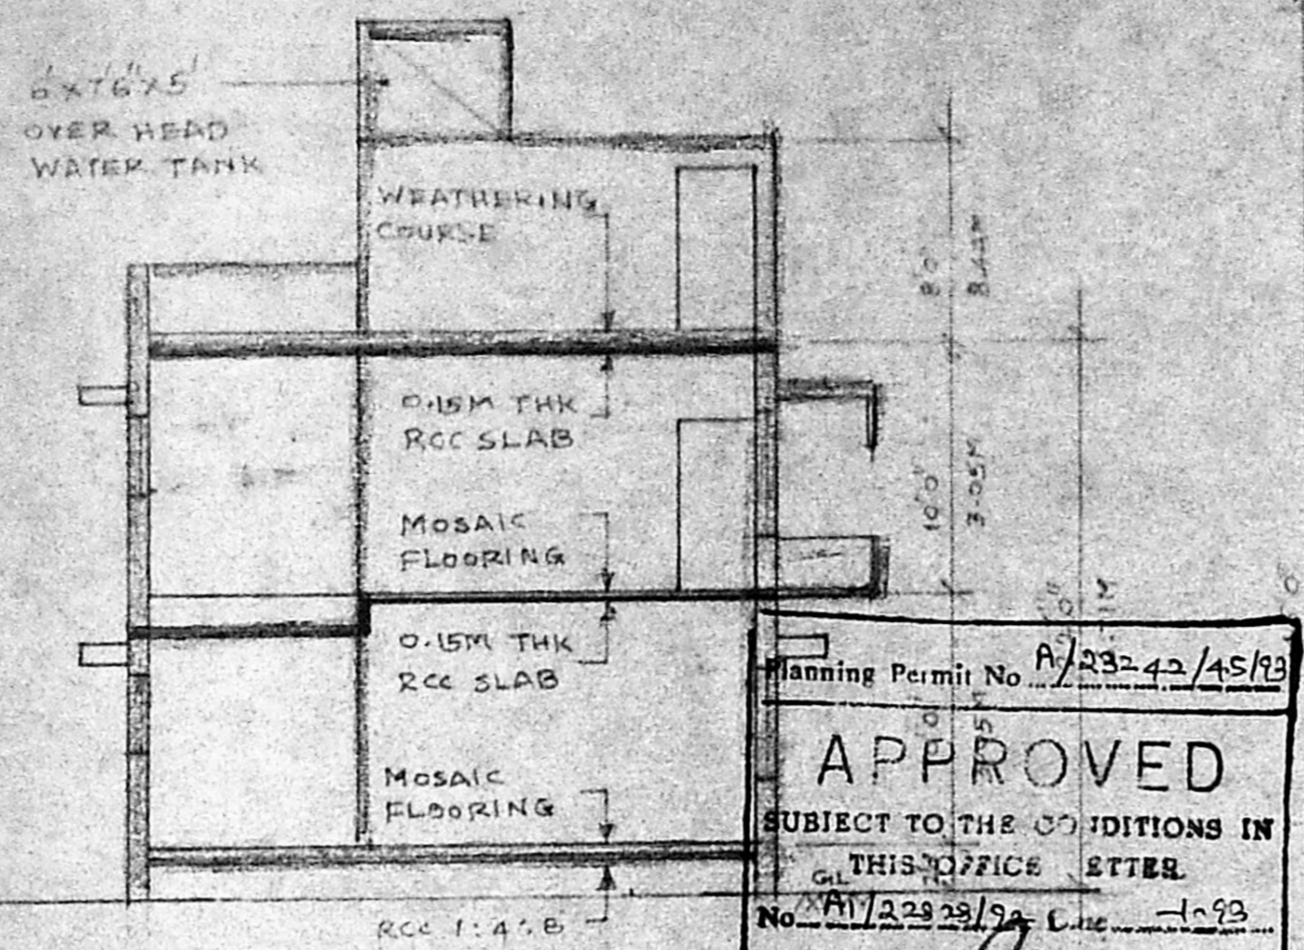


SECTION-AA

SCALE - 1/8" = 1'0" (1:100)


STAIRCASE DETAILS

WIDTH - 3'0"
RISE - 7"
TREAD - 10 1/2"

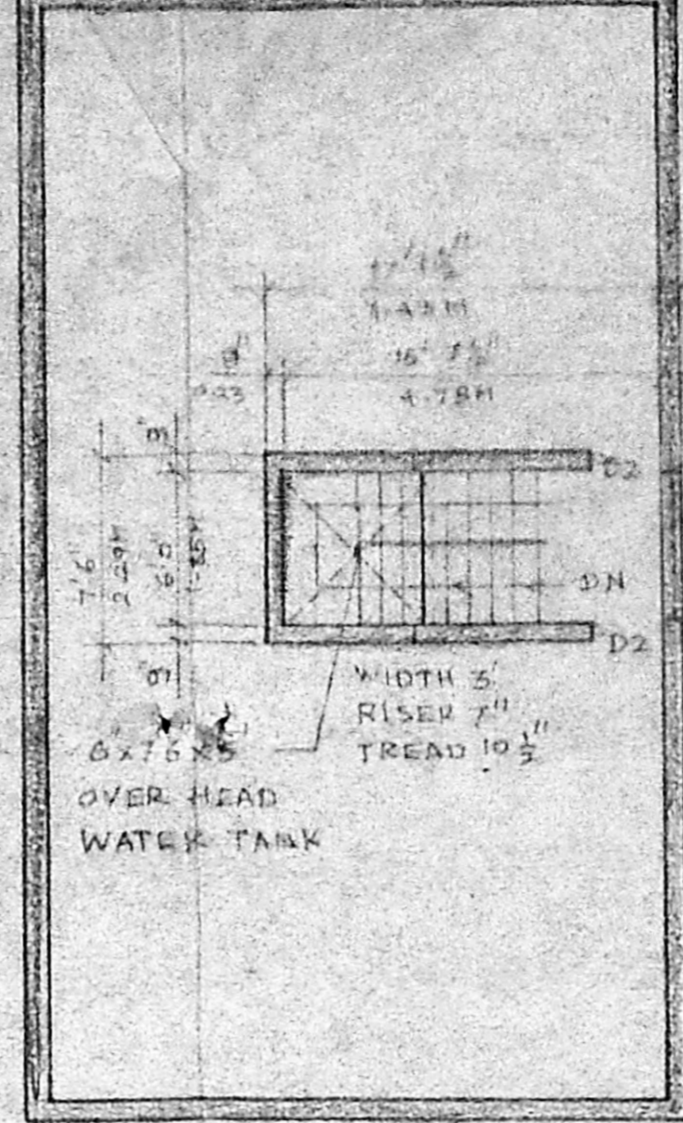


TERRACE FLOOR PLAN

SCALE - 1/8" = 1'0" (1:100)

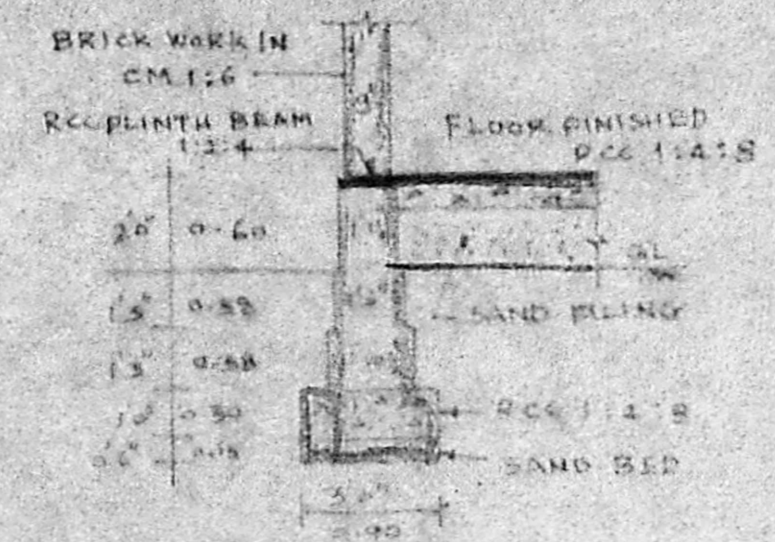

FOUNDATION DETAILS

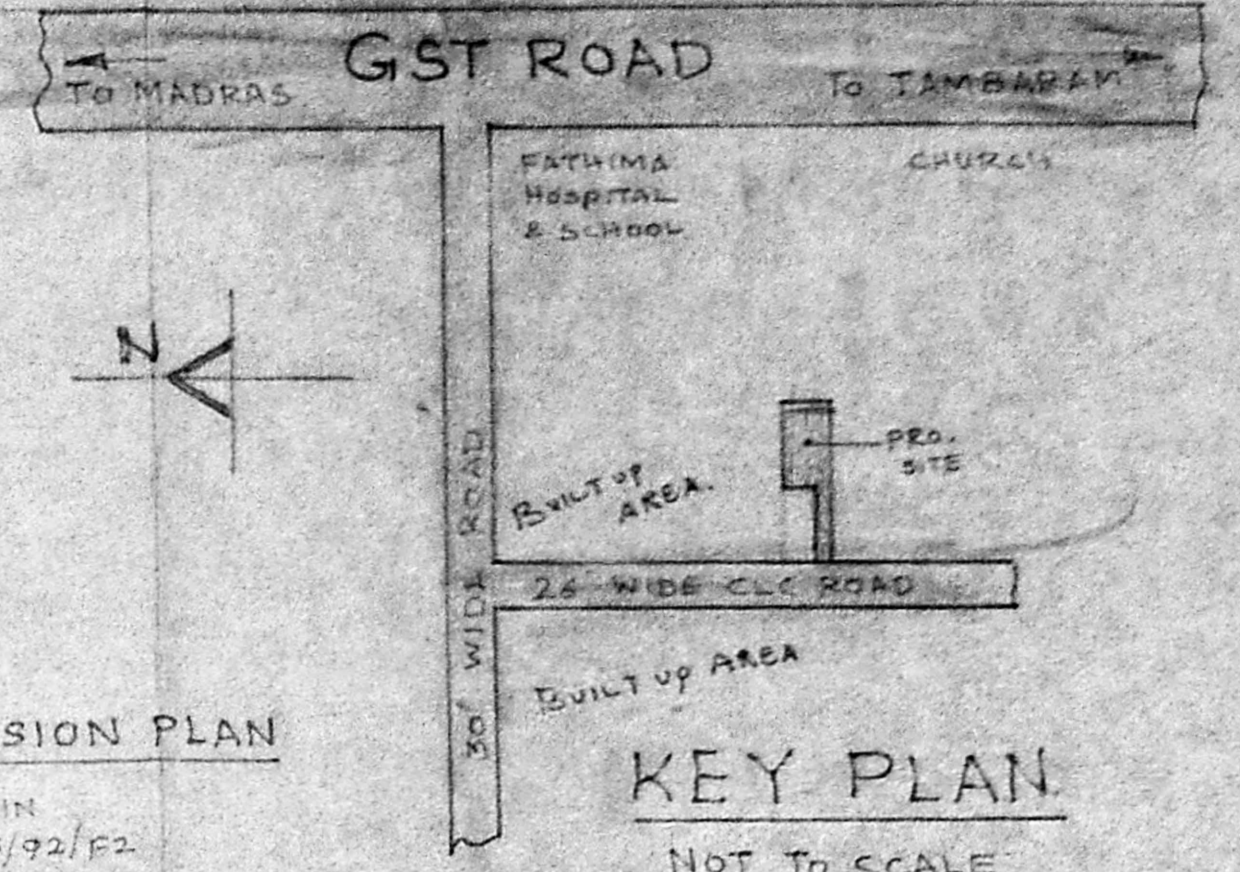

SUBDIVISION PLAN

APPROVED IN
D.O. 29/5/92/F2
DT. 24-3-92

KEY PLAN

NOT TO SCALE

Planning Permit No. A/23242/45/93
APPROVED
SUBJECT TO THE CONDITIONS IN
THIS OFFICE ORDER
No. A/12323/93/4 Date - 1-93
FOR MEMBER SECRETARY
MADRAS METROPOLITAN
DEVELOPMENT AUTHORITY
M.O. 5 50003

STATEMENT OF BUILT UP AREA

GROUND FLOOR AREA	1170 SFT / 108.81m ²
FIRST FLOOR AREA	1170 SFT / 108.81m ²
TOTAL AREA	2340 SFT / 217.62m ²
PLOT AREA	2400 SFT / 223.2m ²
PASSAGE COVERAGE	200 SFT / 55.80m ²
F.S.I	0.33

SCHEDULE OF JOINERY

1 FLUSH DOOR	TW D1	3'6" X 7'0"	1.07 X 2.13M
2 FLUSH DOOR	TW D2	3'0" X 7'0"	0.91 X 2.13M
3 PANELL DOOR	TW D3	2'6" X 7'0"	0.76 X 2.13M
4 GLAZED WINDOW	TW W1	4'6" X 4'0"	1.37 X 1.57M
5 GLAZED WINDOW	TW W2	3'6" X 4'0"	1.07 X 1.57M
6 VENTILATION	V1	3'0" X 2'0"	
7 RC JALI			


INDEX

BOUNDARY LINE	ROAD OR STREET
PRO. CONSTRUCTION	

PROPOSED RESIDENTIAL BUILDING
AT S.NO. 499/5 AND 499/5A OF V. NO 158
ZAMIN PALLAVARAM VILLAGE, PNO A
CLC ROAD, CHROMPET, PALLAVARAM
MUNICIPALITY, SAIDAPET TALUK,
CHENGAI M.G.R. DT.


SIGNATURE OF OWNERS
SIGNATURE OF LICENSED SURVEYOR

A. GANESAN
LICENSED SURVEYOR
TAMBARAM MUNICIPALITY
12, BANGHAYAT COLONY
CHROMPET, MADRAS-44

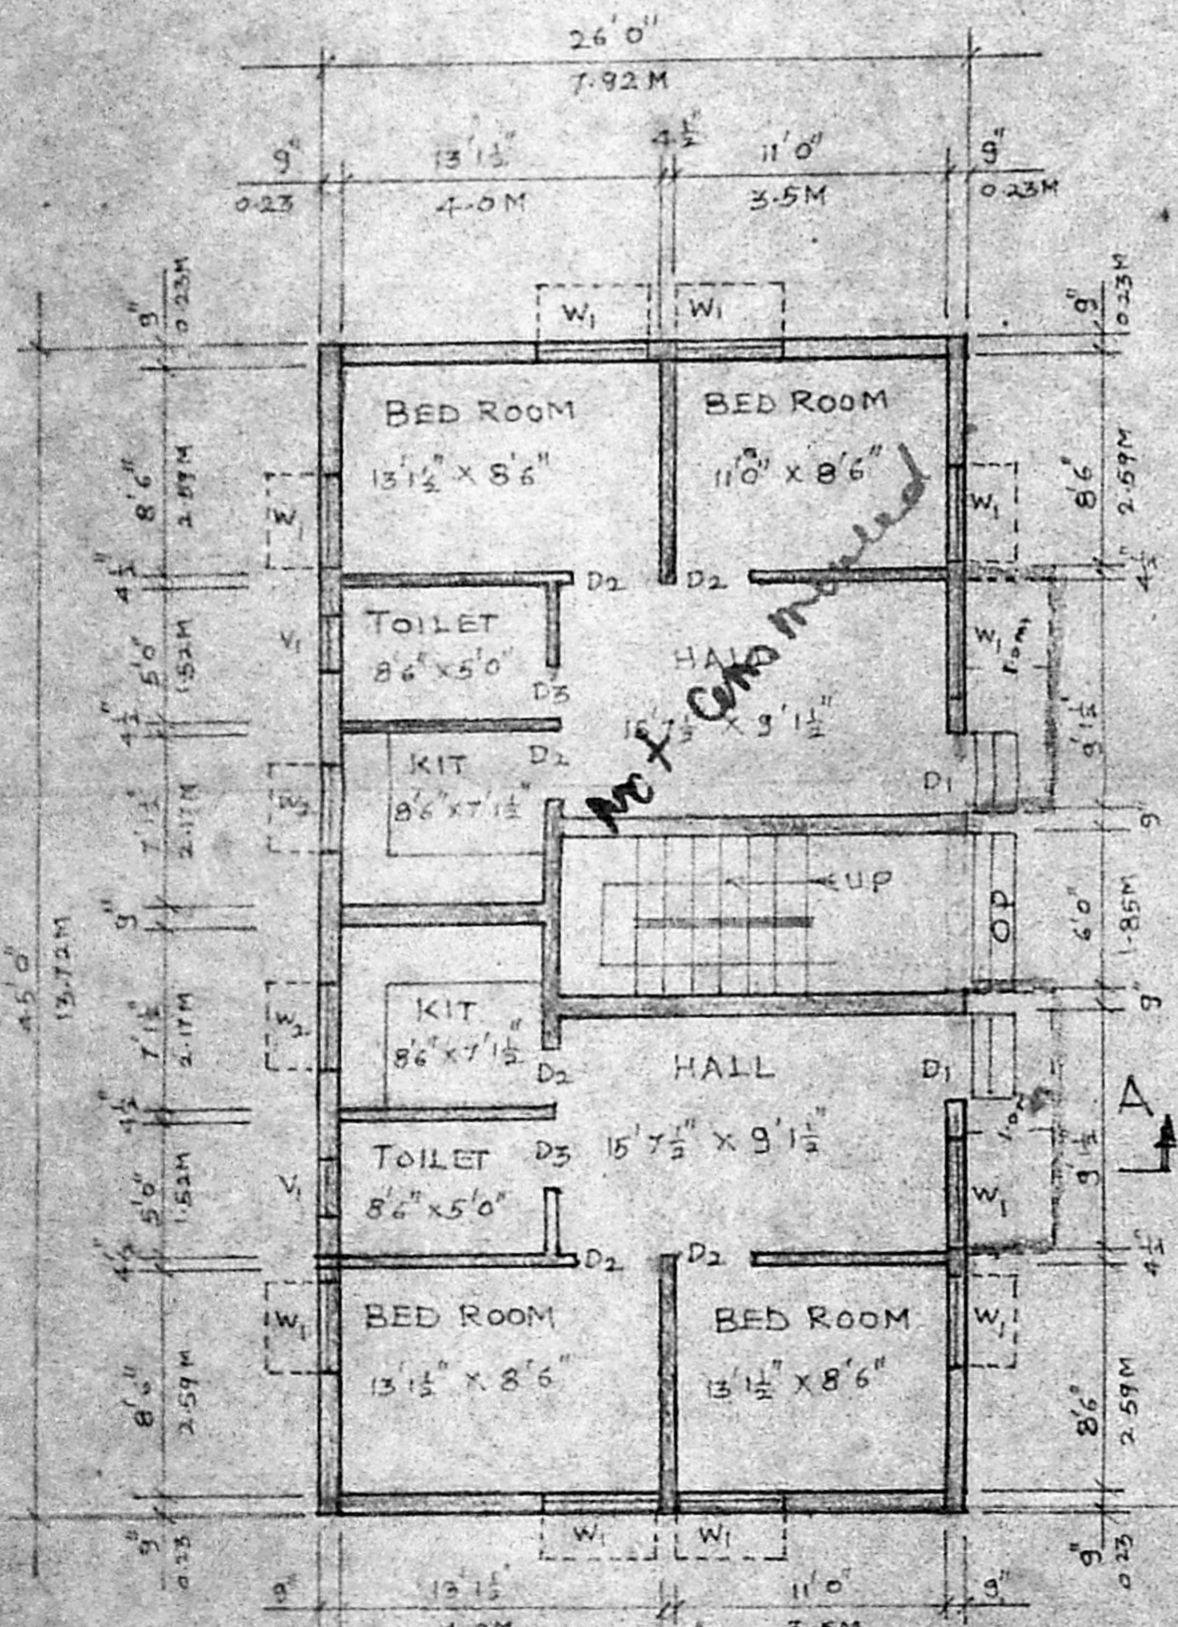


GROUND FLOOR PLAN

SCALE 1/8" = 1'0" (1:100)

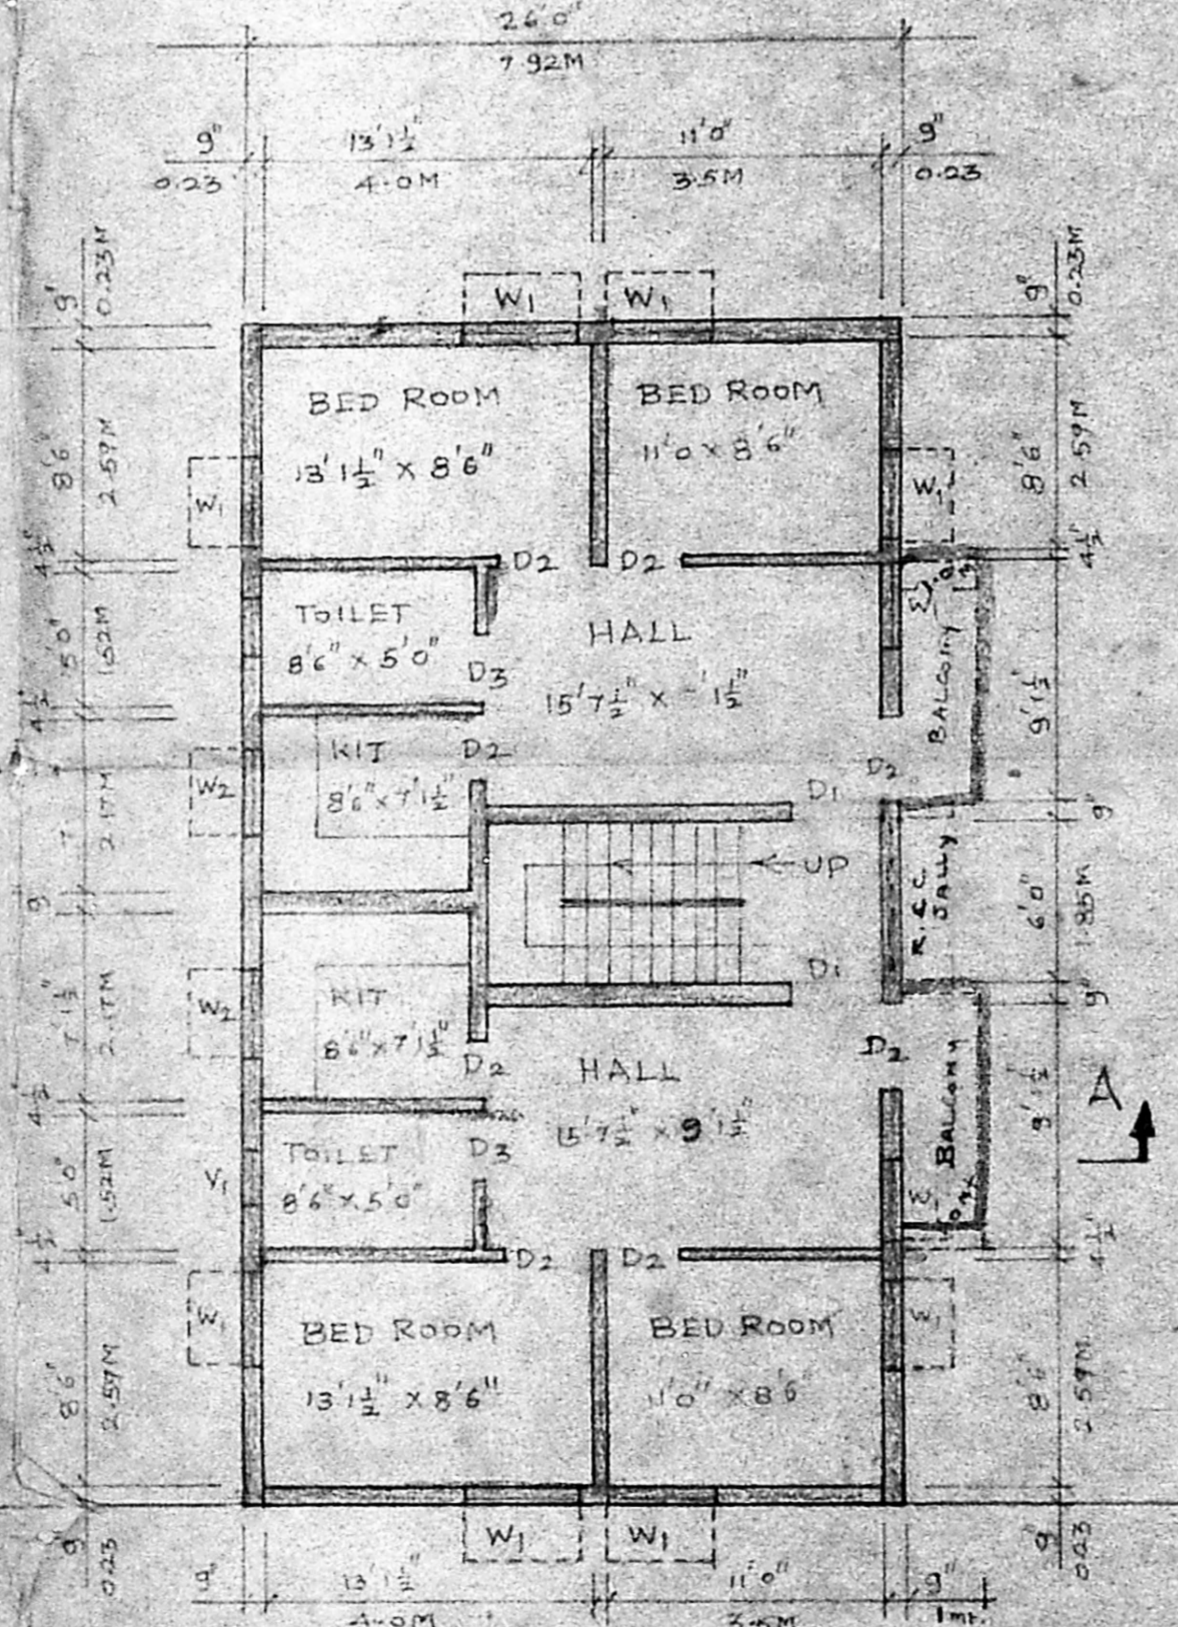


FIRST FLOOR PLAN

SCALE 1/8" = 1'0" (1:100)

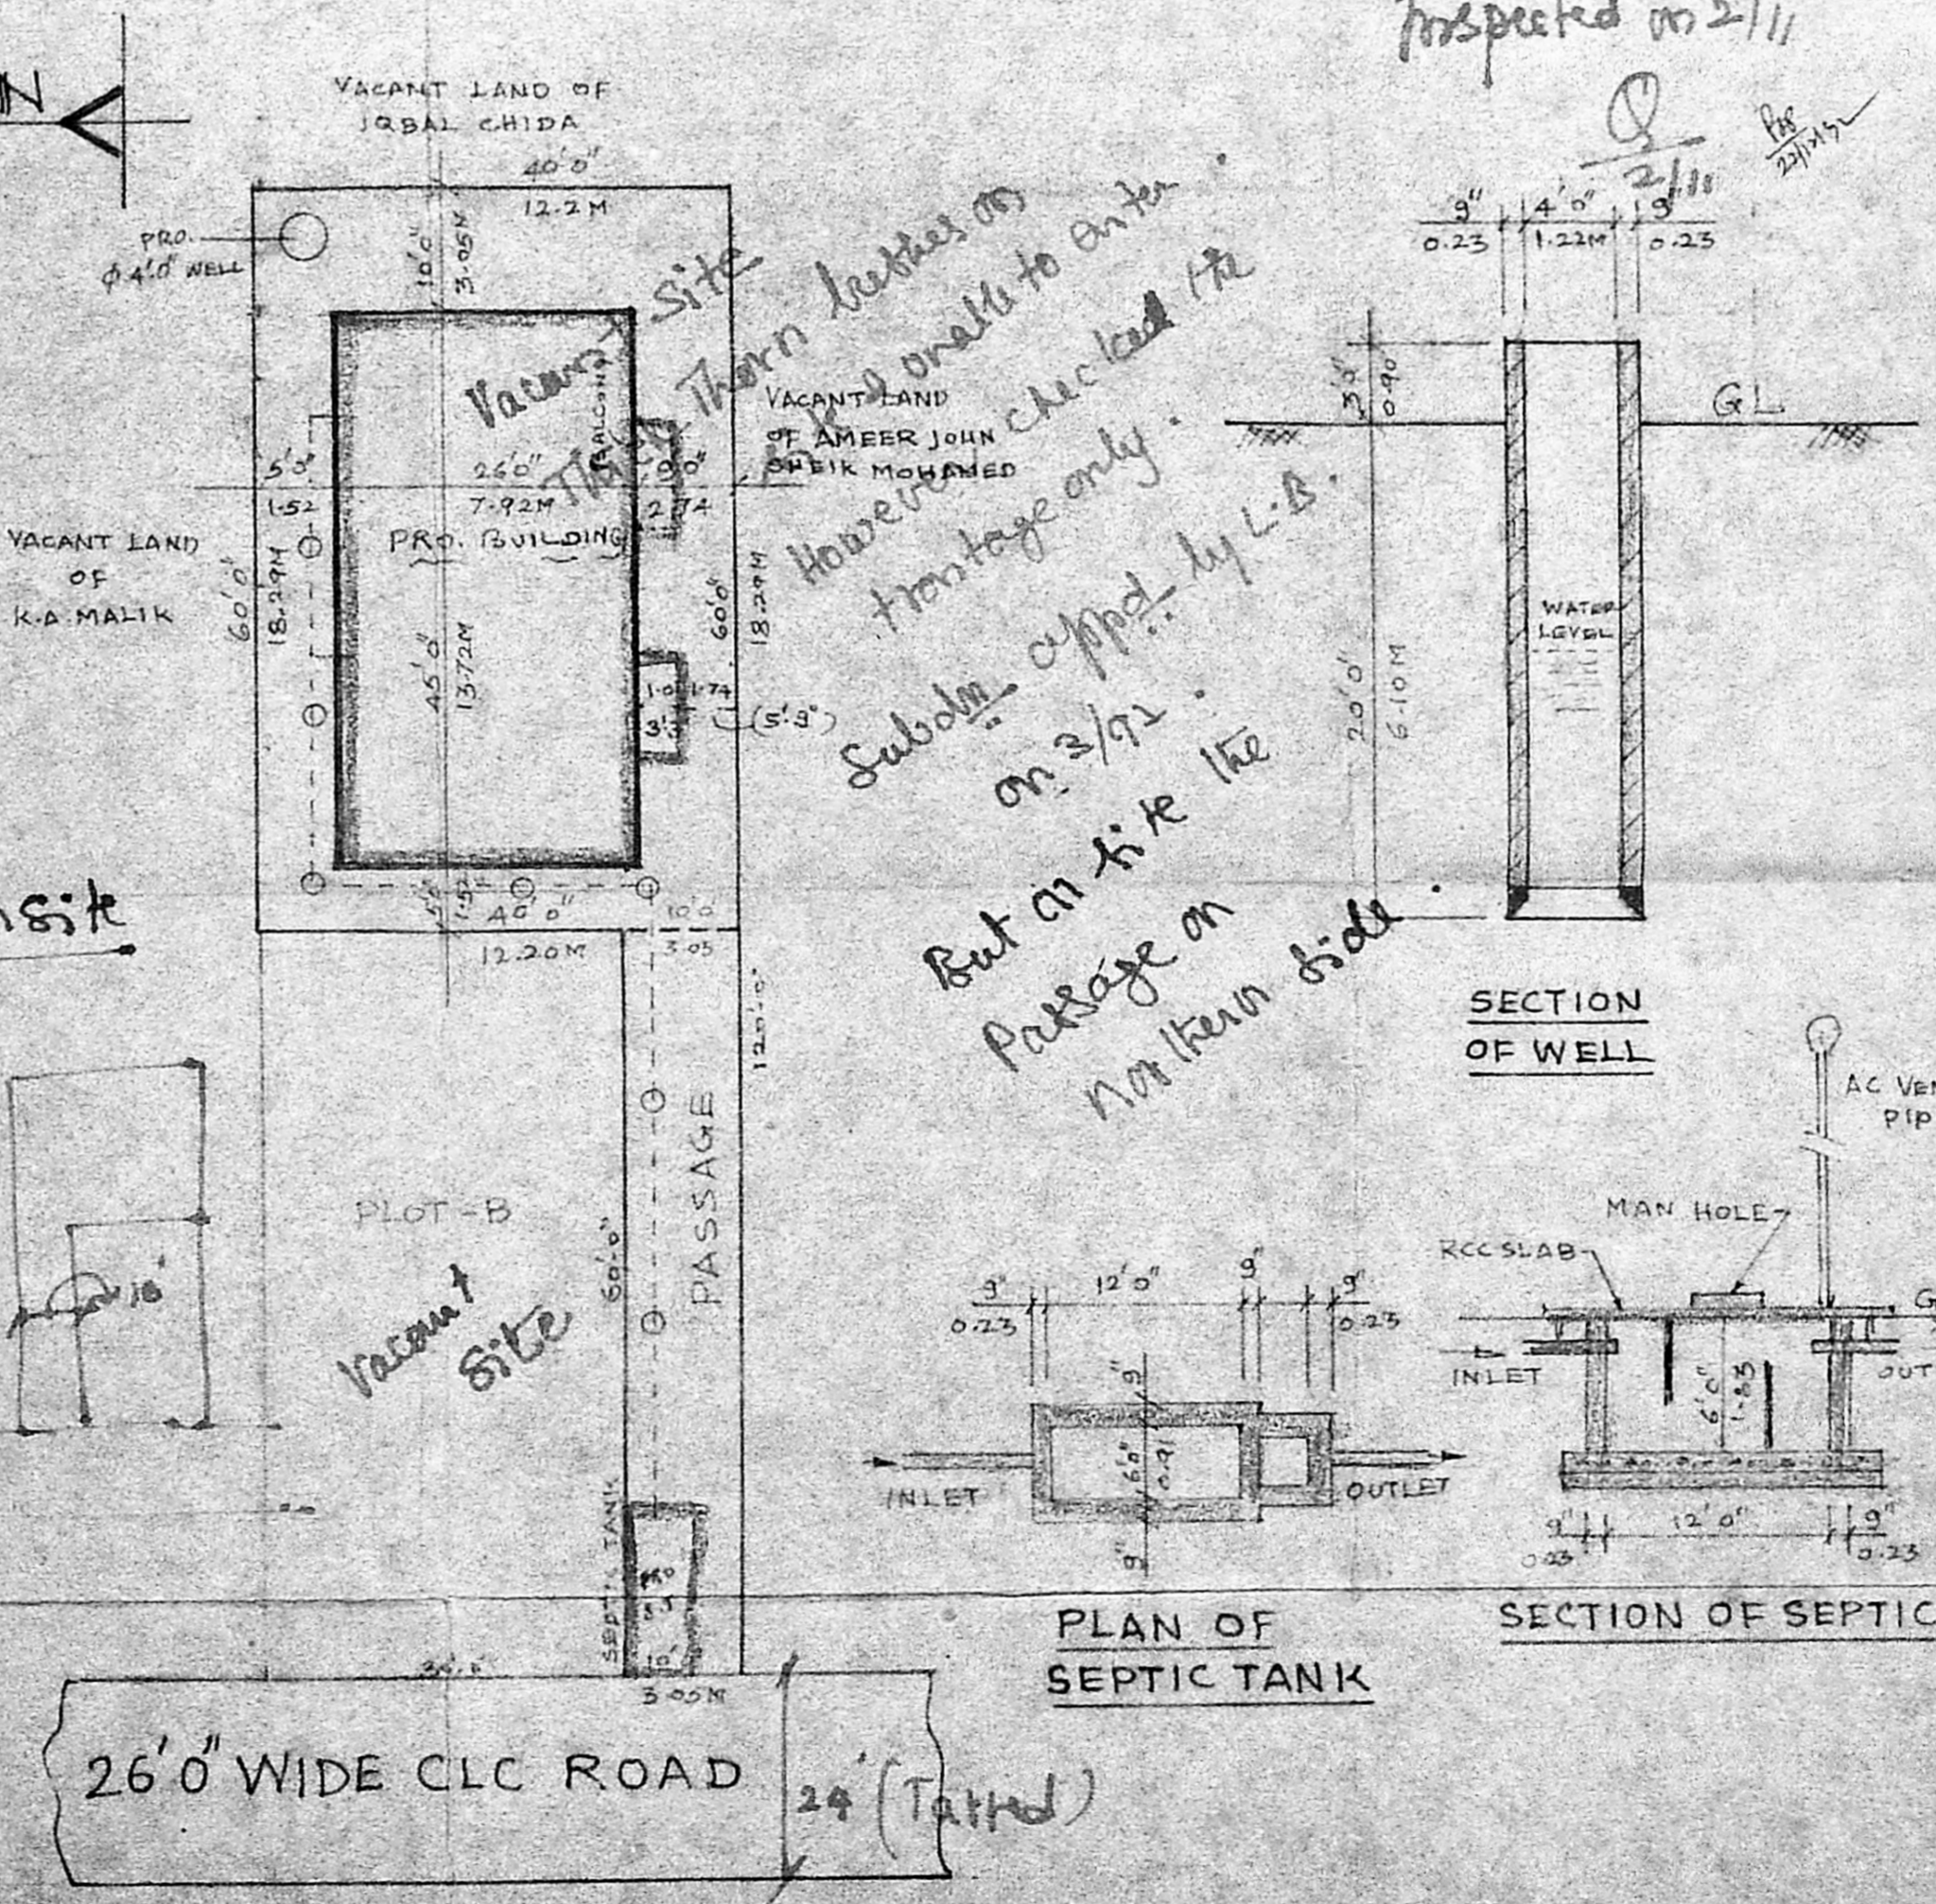


SITE PLAN

SCALE 1/8" = 1'0" (1:200)

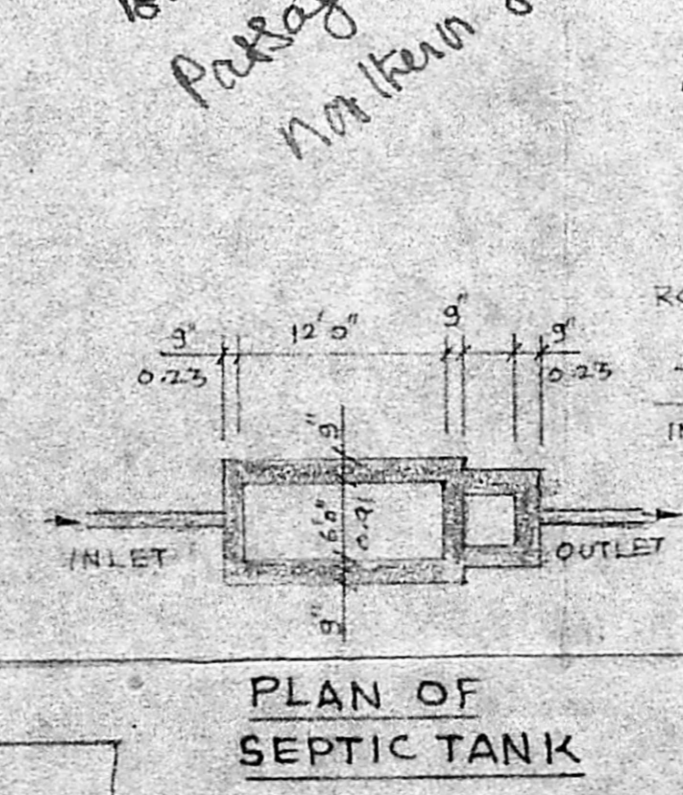

PLAN OF SEPTIC TANK

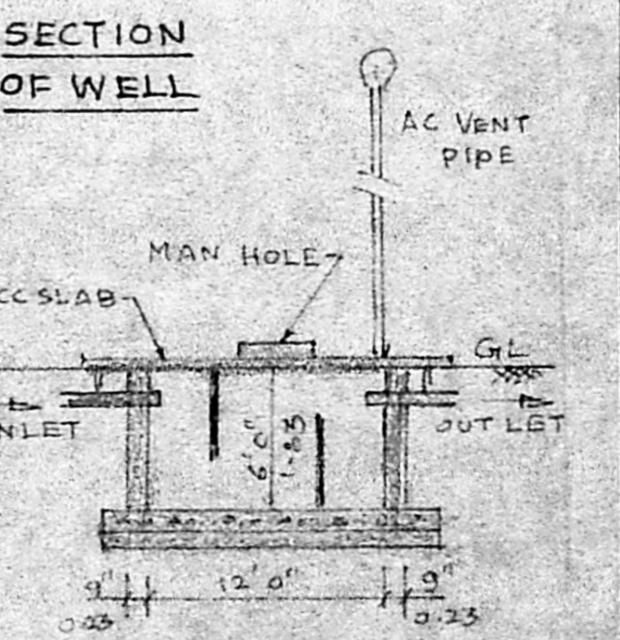

SECTION OF SEPTIC TANK

GF = 108.73
S.H.B.
114.21m²
FSD 2.228/42
223
Cm 22 = 114.21 x 100 = 5121/10
223