

SCHEDULE OF JOINERIES

D. DOOR	3'3" x 2'0" (100 x 192)
D1. DOOR	2'9" x 2'0" (076 x 192)
V. WINDOW	5'0" x 4'0" (150 x 120)
V1. WINDOW	3'0" x 4'0" (090 x 120)
V2. WINDOW	2'0" x 4'0" (060 x 120)
V. VENTILATOR	2'0" x 2'0" (060 x 060)
A/O ARCH OPEN	6'0" x 7'0" (182 x 214)

AREA STATEMENT

PLOT AREA	2000 SQ. FT. (185.812)
PLINTH AREA	1071 SQ. FT. (99.5012)
PLOT COVERAGE	53%
F & T.	0.53

PLAN OF A PROPOSED DWELLING HOUSE IN PLOT NO.315, S.NO. 257 AT MANGALA NAGAR EXTENSION OF PORUR VILLAGE, SAIDAPET TALUK, CHENGAMPATTU M.G.R. DIST. FOR MR. SELVAKUMAR
SCALE: 1" = 20'

COLOUR CODE

- PROPOSED
- ROAD
- BOUNDARY


DRAWING PREPARED BY
NOORI PLANNERS

PLOT No. 34, MOSQUE ST. JAYANAGAR, PORUR, P.O. MADRAS-600 116.
DRG. No.


S. Khurshedul Hasan
S. Khurshedul Hasan,
LICENCED SURVEYOR,
ALANDUR MUNICIPALITY,
PLOT NO.34, MOSQUE STREET
JAYA NAGAR, PORUR. P.O.
MADRAS-600 116.

OWNER


LICENCED SURVEYOR

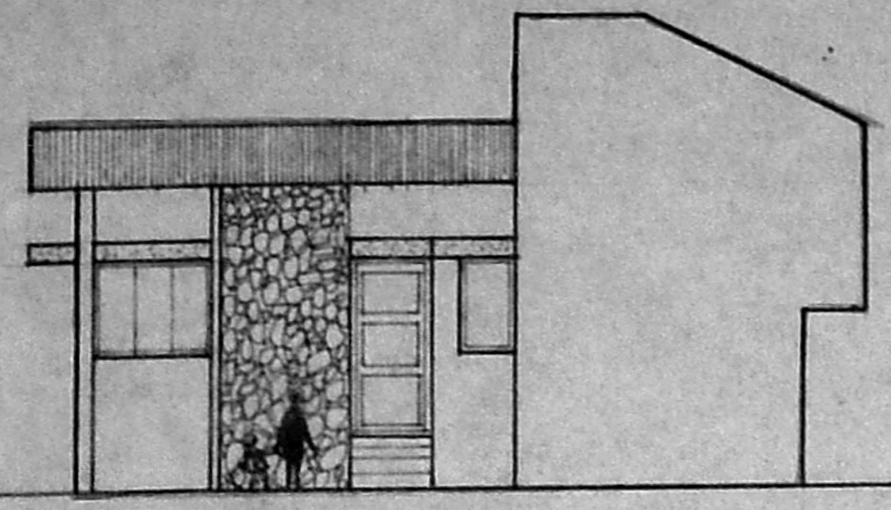

FRONT ELEVATION

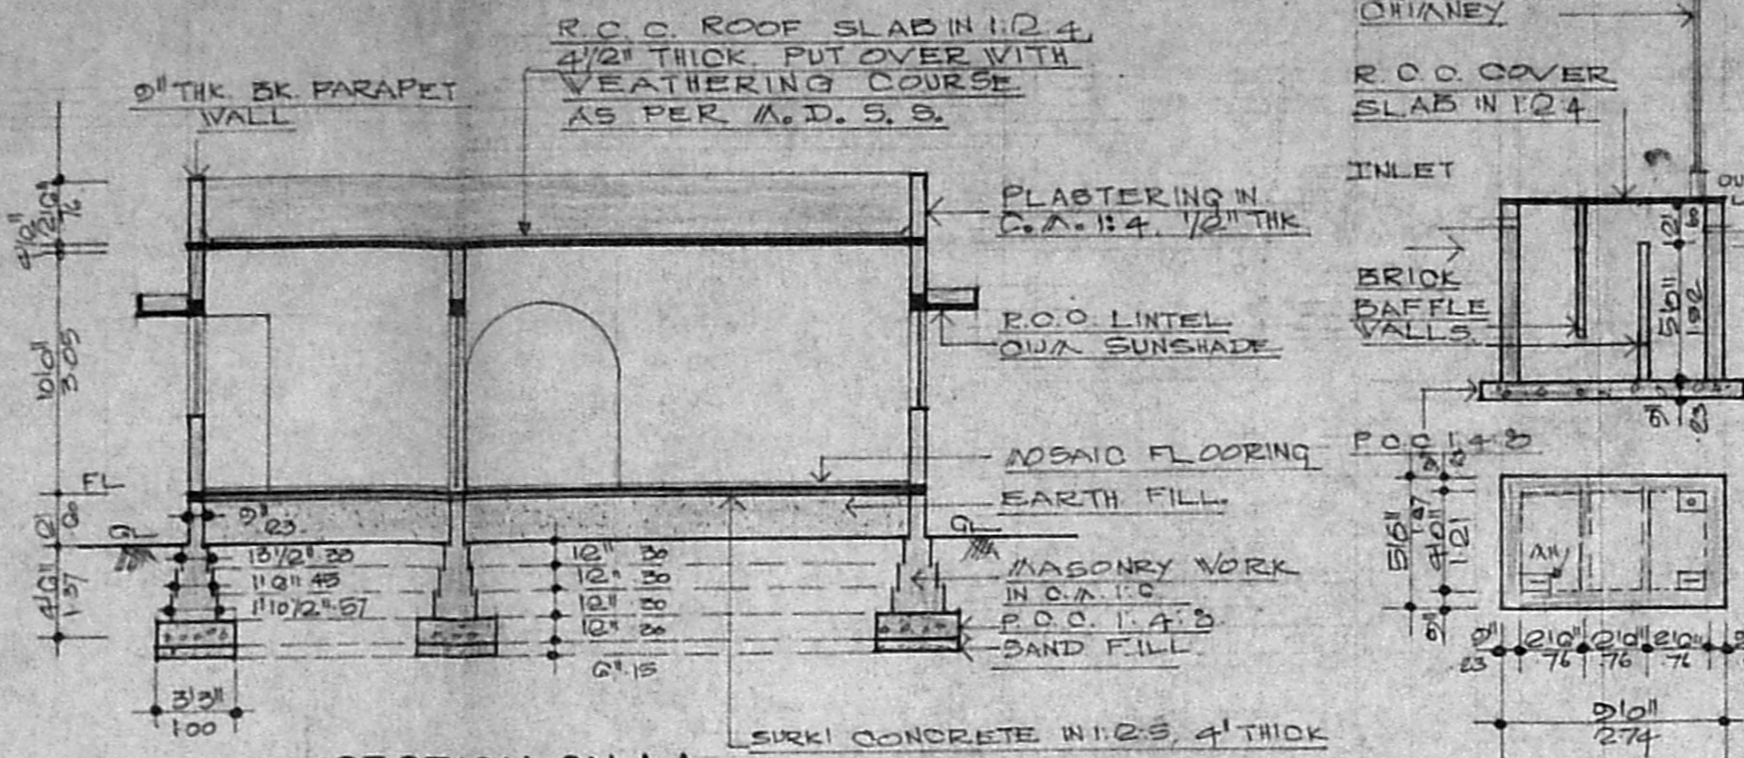


SECTION ON AA

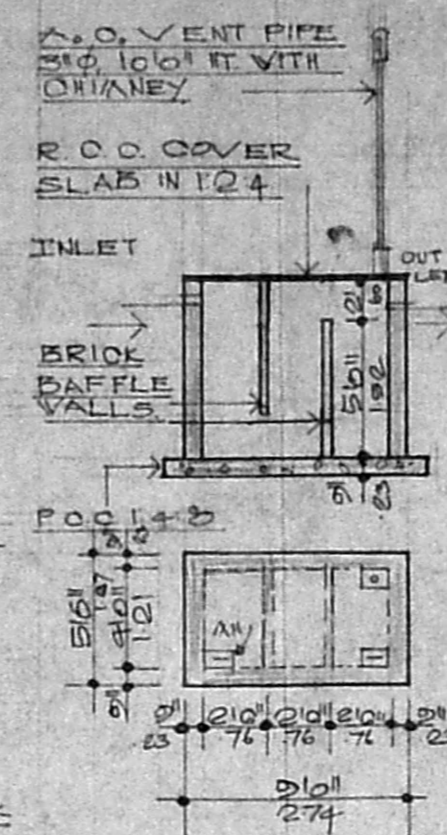


SEPTIC TANK DETAILS

Planning Permit No. A/23390/193/92
APPROVED
SUBJECT TO THE CONDITIONS IN THIS OFFICE ORDER
No. A/24880/92 dt 22-9-92

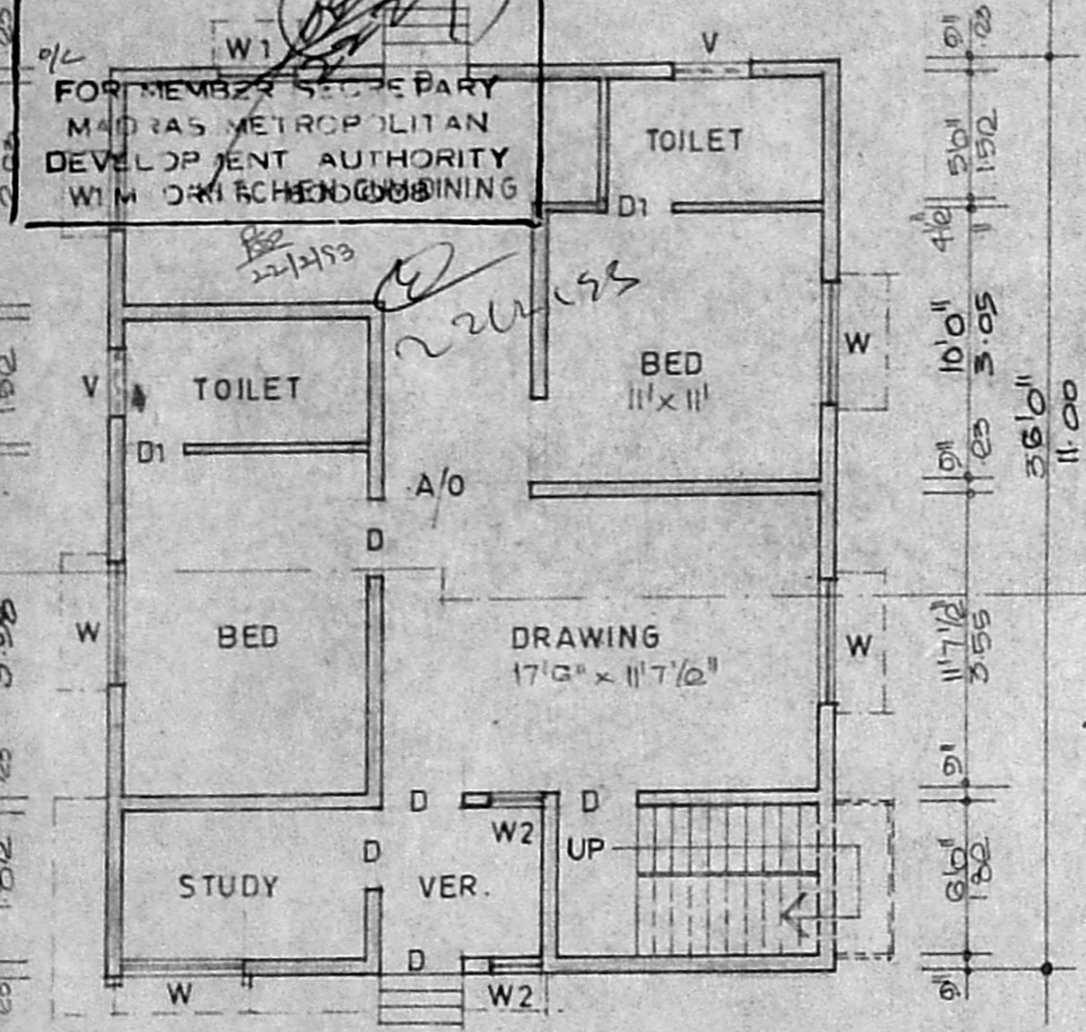


PLAN

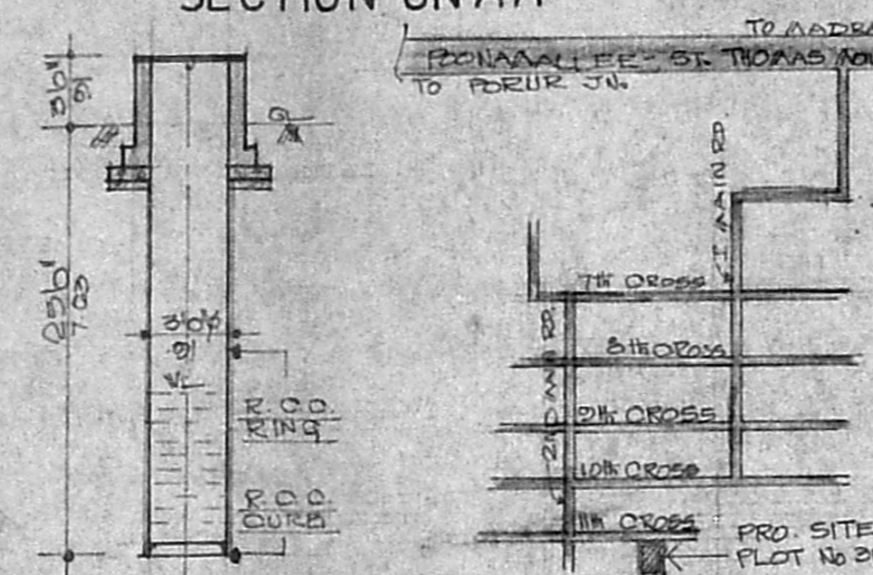


WELL DETAIL

KEY PLAN
SCALE: 1" = 5'

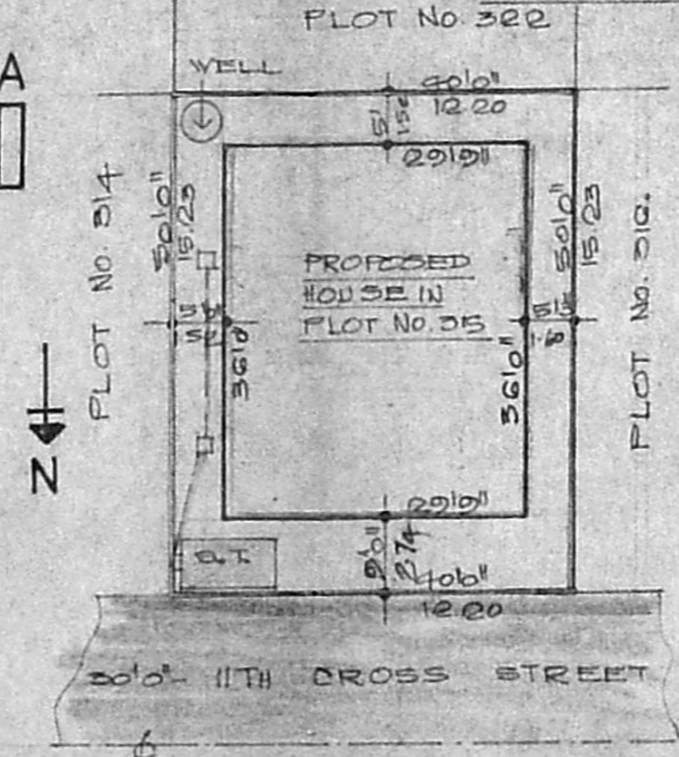

SITE PLAN
SCALE: 1" = 20'

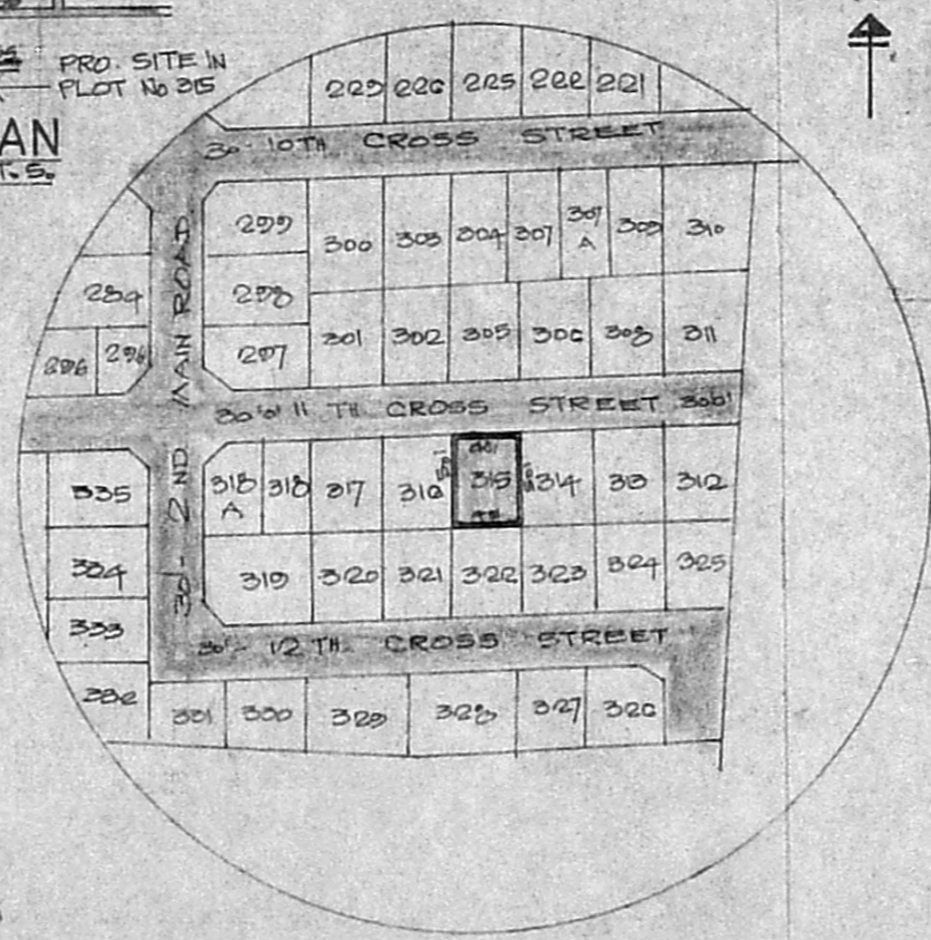

TOPO PLAN
SCALE: 1" = 120'

