



PLAN SHOWING THE PROPOSED CONSTRUCTION AT SURVAY No 68 L. & Teolony, C.R.R. PURAM PHASE II

VIRUGAM BAKKAM, MADRAS 72. CORPN - DN - NO 760LD

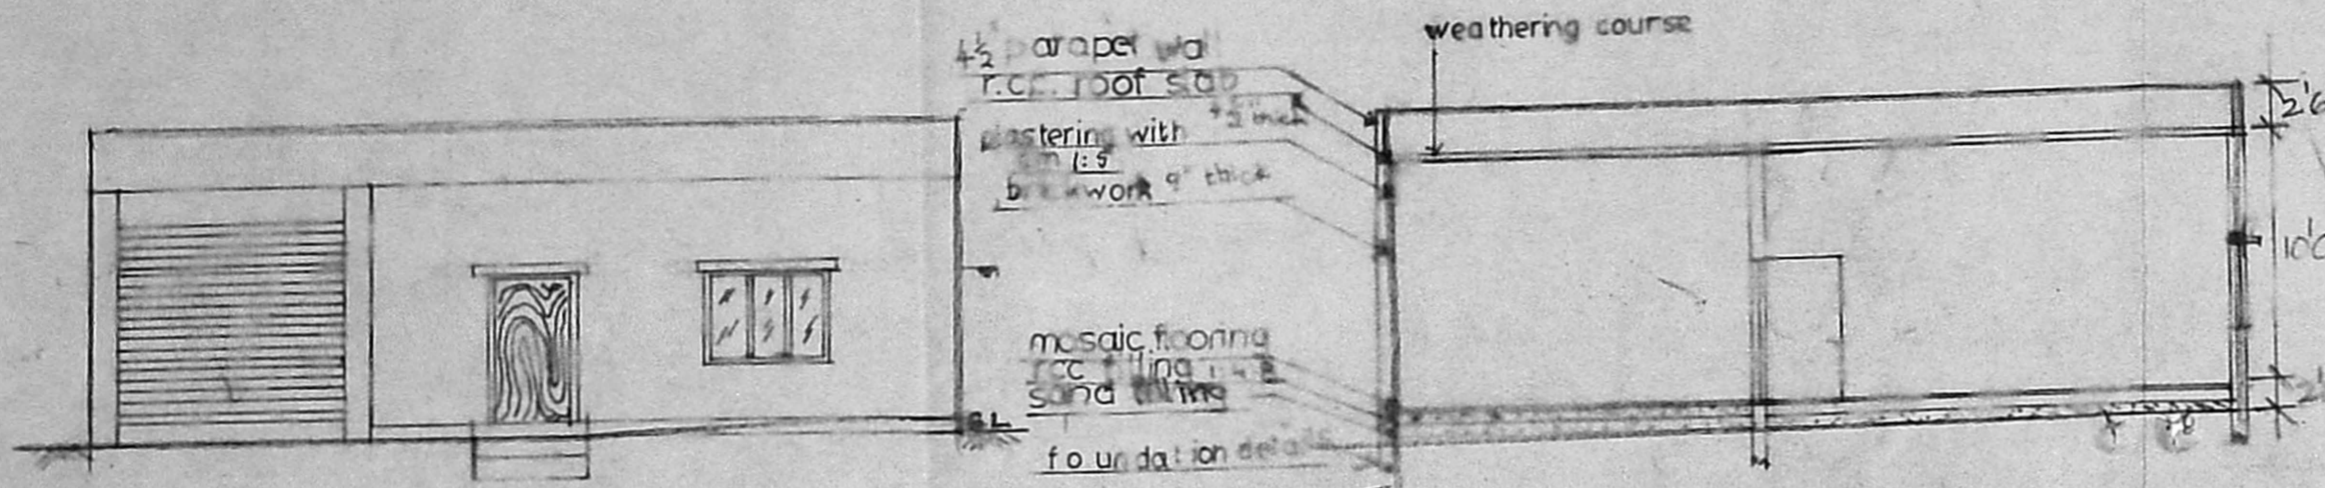


ELEVATION

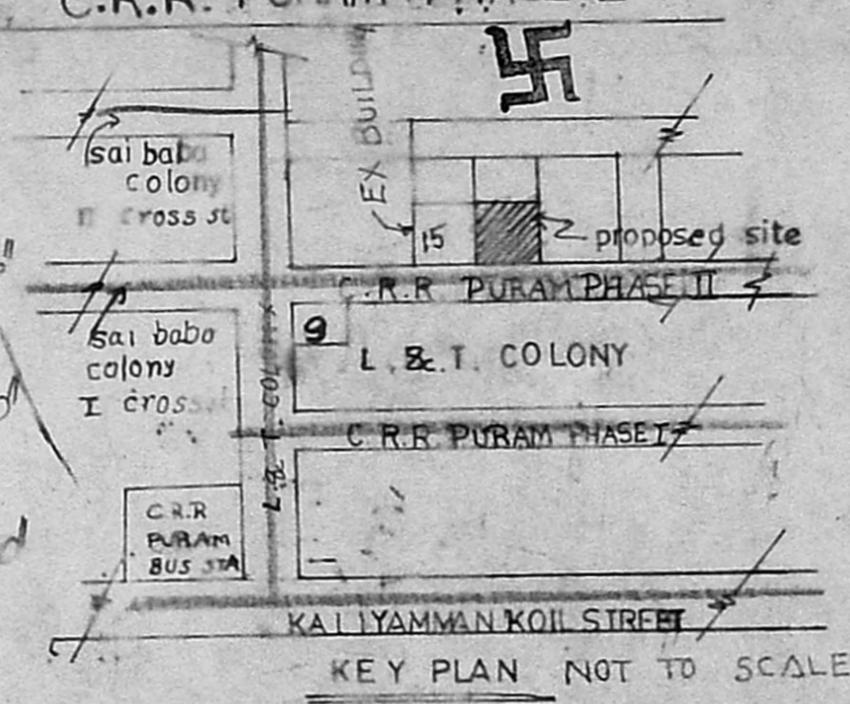

KEY PLAN NOT TO SCALE



Planning Permit No. A/15553/356/93
APPROVED
 SUBJECT TO THE CONDITIONS IN THIS OFFICE ORDER.
 No. A/125014/92L / 14/93
 FOR IMPROVEMENT AND DEVELOPMENT OF PRIORITY MAJORS 60-038

SECTION ON X.Y.

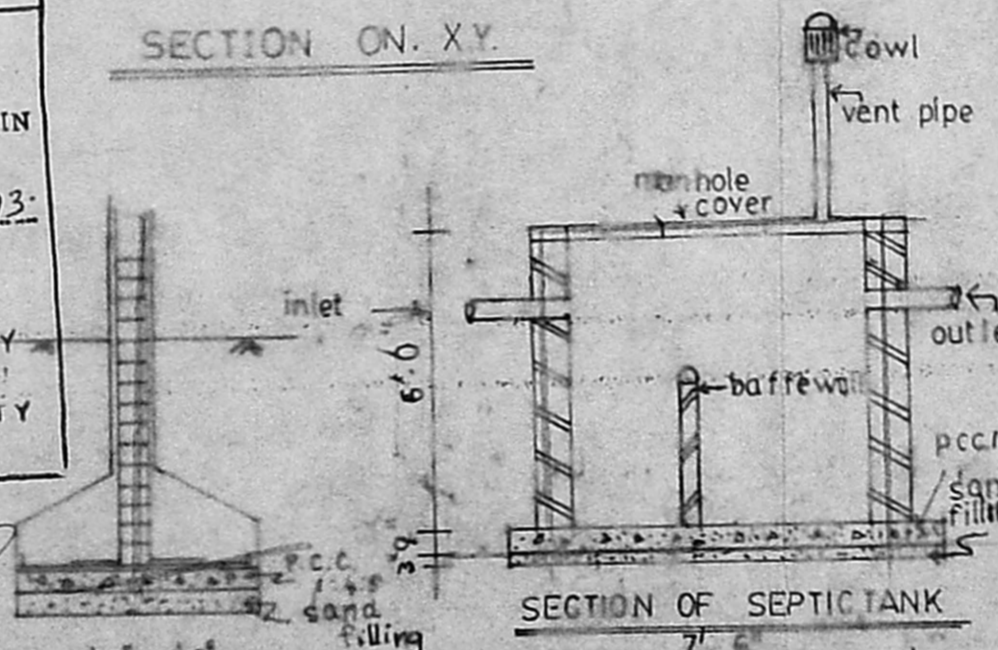


SECTION OF SEPTIC TANK

FOUNDATION DETAILS SCALE 1" = 4'0"

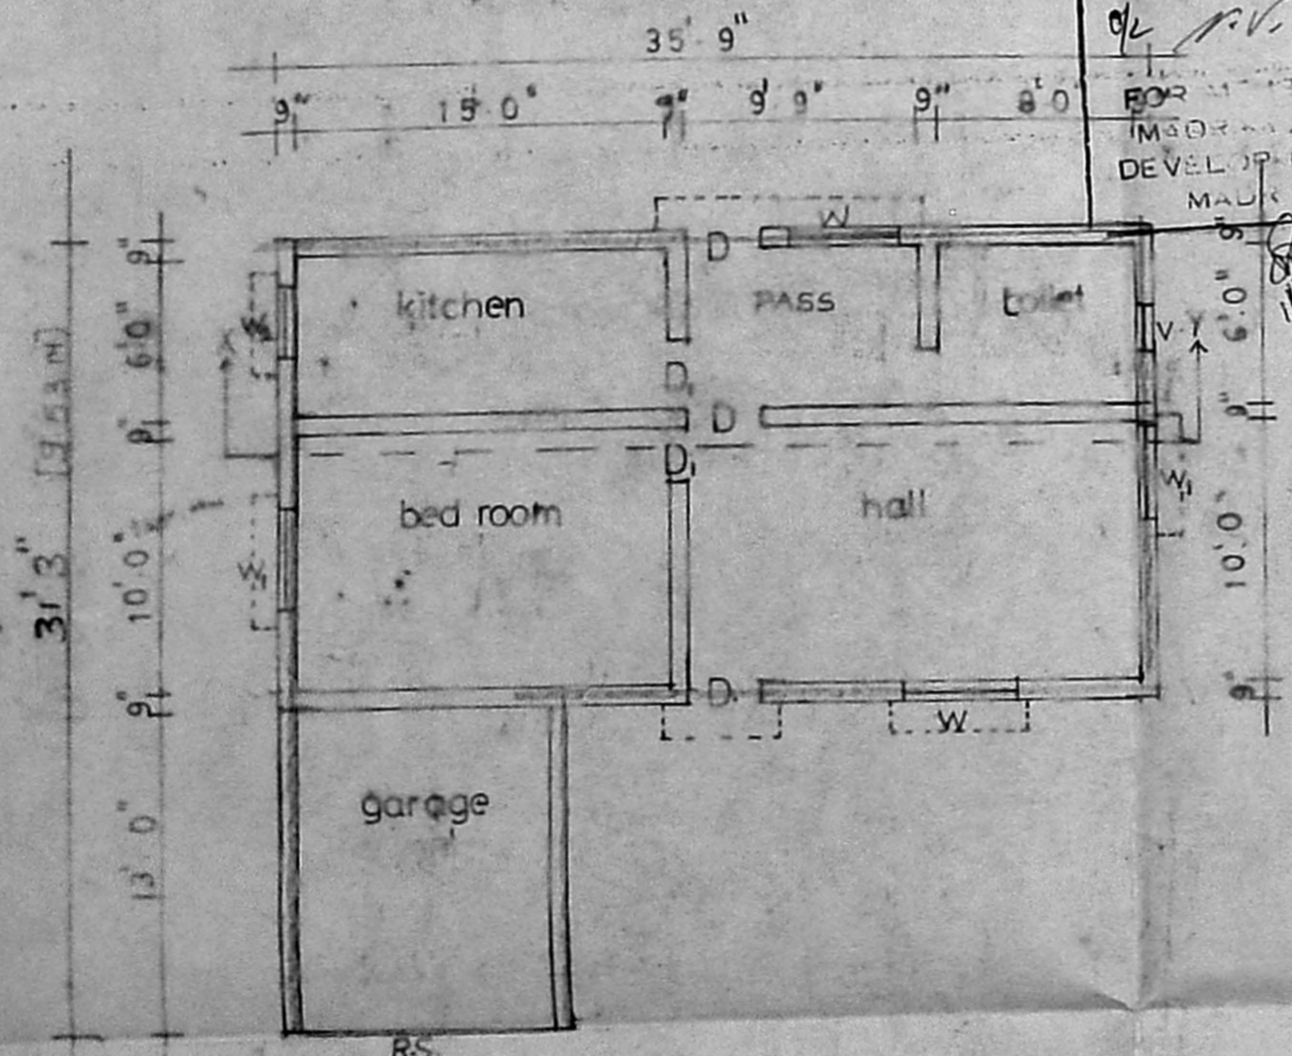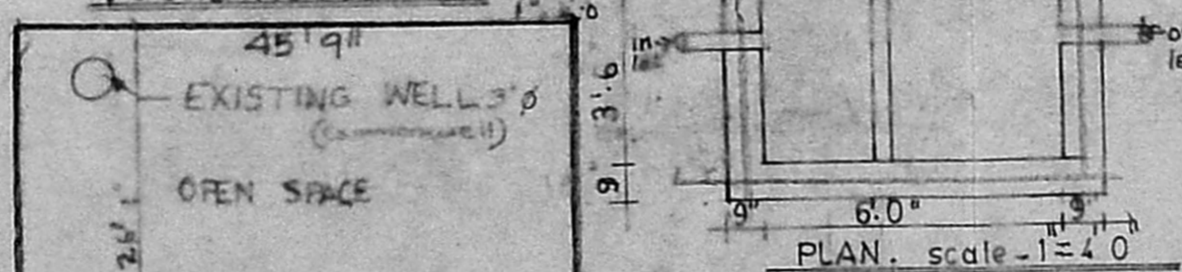

GROUND FLOOR PLAN.

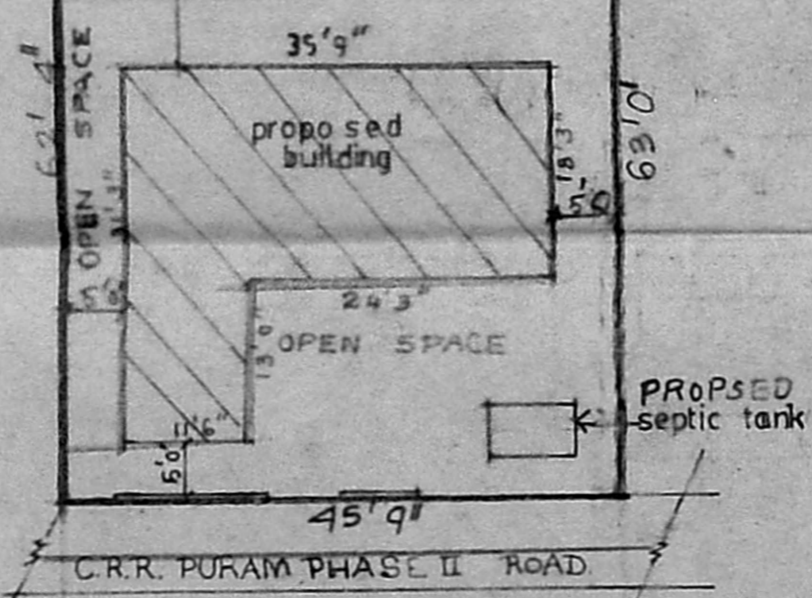

SITE PLAN. SCALE 1" = 16'0"

SCALE 1" = 8'-0"

JOINERY		
D	Door	3'0" X 6'0"
D ₁	"	2'6" X 6'0"
D ₂	"	2'0" X 6'0"
W	Window	4'6" X 4'0"
W ₁	"	4'0" X 4'0"
W ₂	"	3'0" X 4'0"
V	Ventilation	2'0" X 2'0"
RS	Rolling shutter	

COLOUR INDEX

Boundary	
Proposed	
Road	

V. Narayana Sami
 OWNER

P. Narayana Sami
 Ph: 475389 Res
 P. NARAYANASAMI 864535 OFF.
 CONSULTING CIVIL ENGINEER
 LICENSED SURVEYOR
 CORPORATION OF MADRAS.
 LICENCE NO: 21
 28, Melpadi Muthu Street,
 Nungambakkam
 MADRAS - 600 034.
 LICENSED SURVEYER

