


PROPOSED BUILDING IN SNo 168/11,13,322 OF DRAGADAM VILLAGE,
SAIDAPET TALUK, CHENGAI DISTRICT.


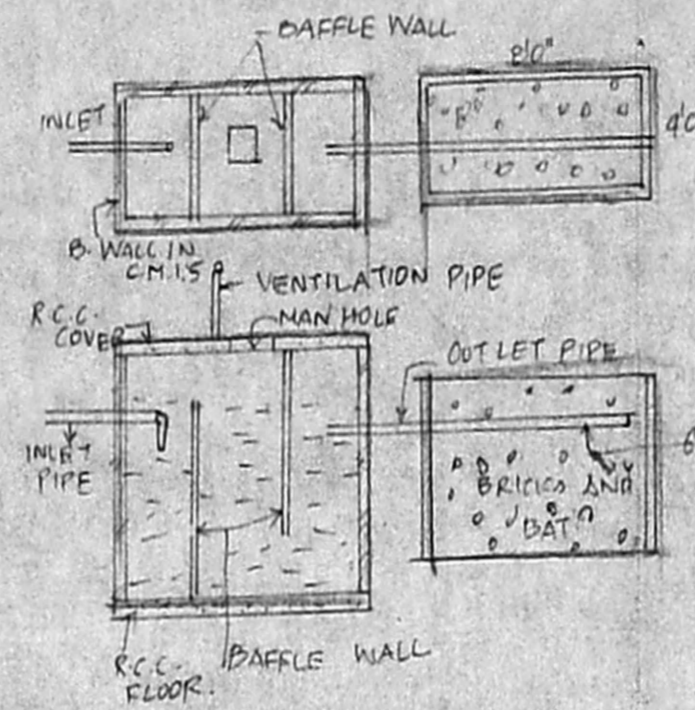


PLAN AND SECTION OF SEPTIC TANK AND DISPERSION TRENCH

COMPOUND FOUNDATION WELL DETAIL WALL DETAIL DETAIL


SCRUTINY PLAN

A1/25022/92.

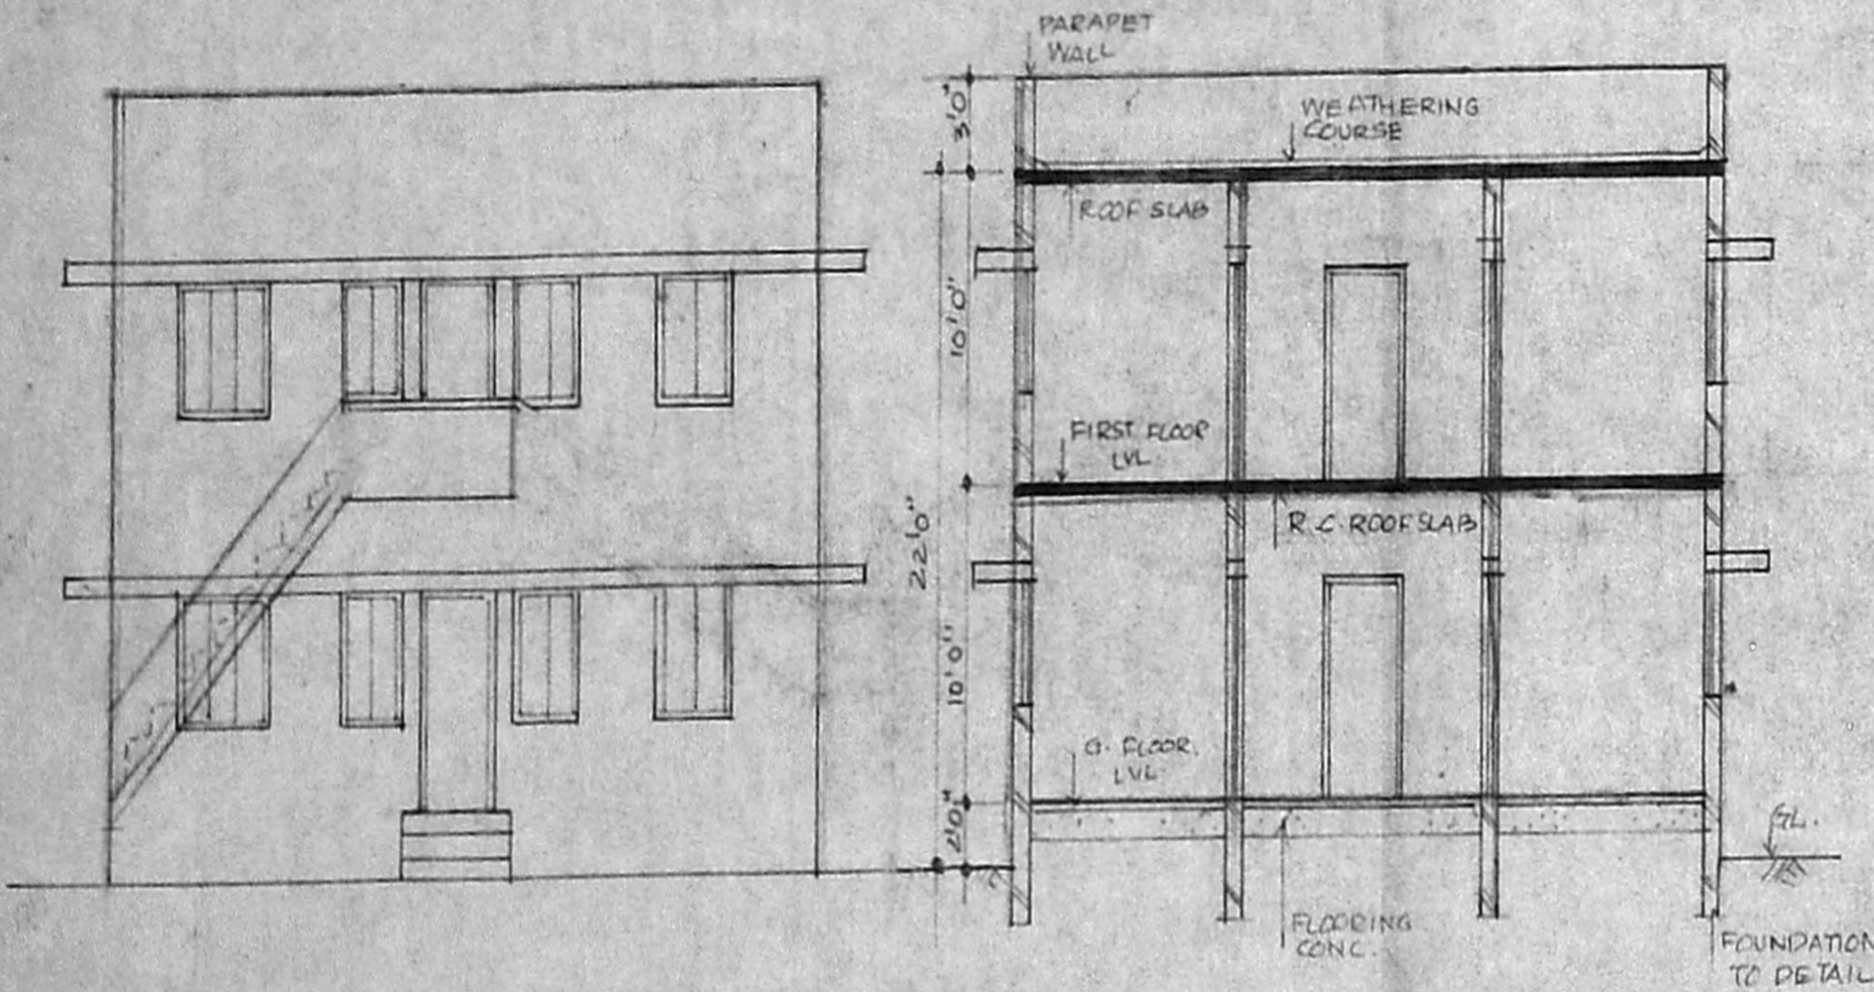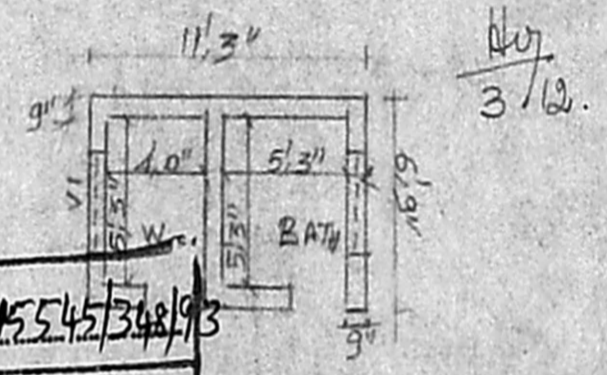

FRONT ELEVATION

SECTION ON "A-A"

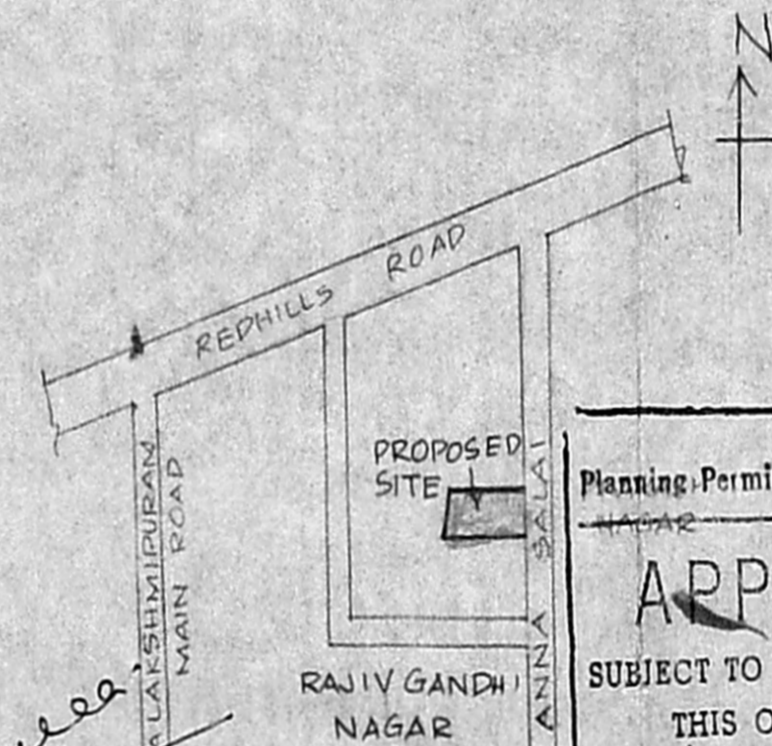

Flow area
105 m
F&T:- 185-0
216-30
KEY PLAN
NOT TO SCALE


Planning Permit No. A/15545/348/93

APPROVED

SUBJECT TO THE CONDITIONS IN THIS OFFICE LETTER.


No. A/25022/92 Date: 12/93

FOR MEMBER SECRETARY
MADRAS METROPOLITAN
DEVELOPMENT AUTHORITY
MADRAS - 600 008.

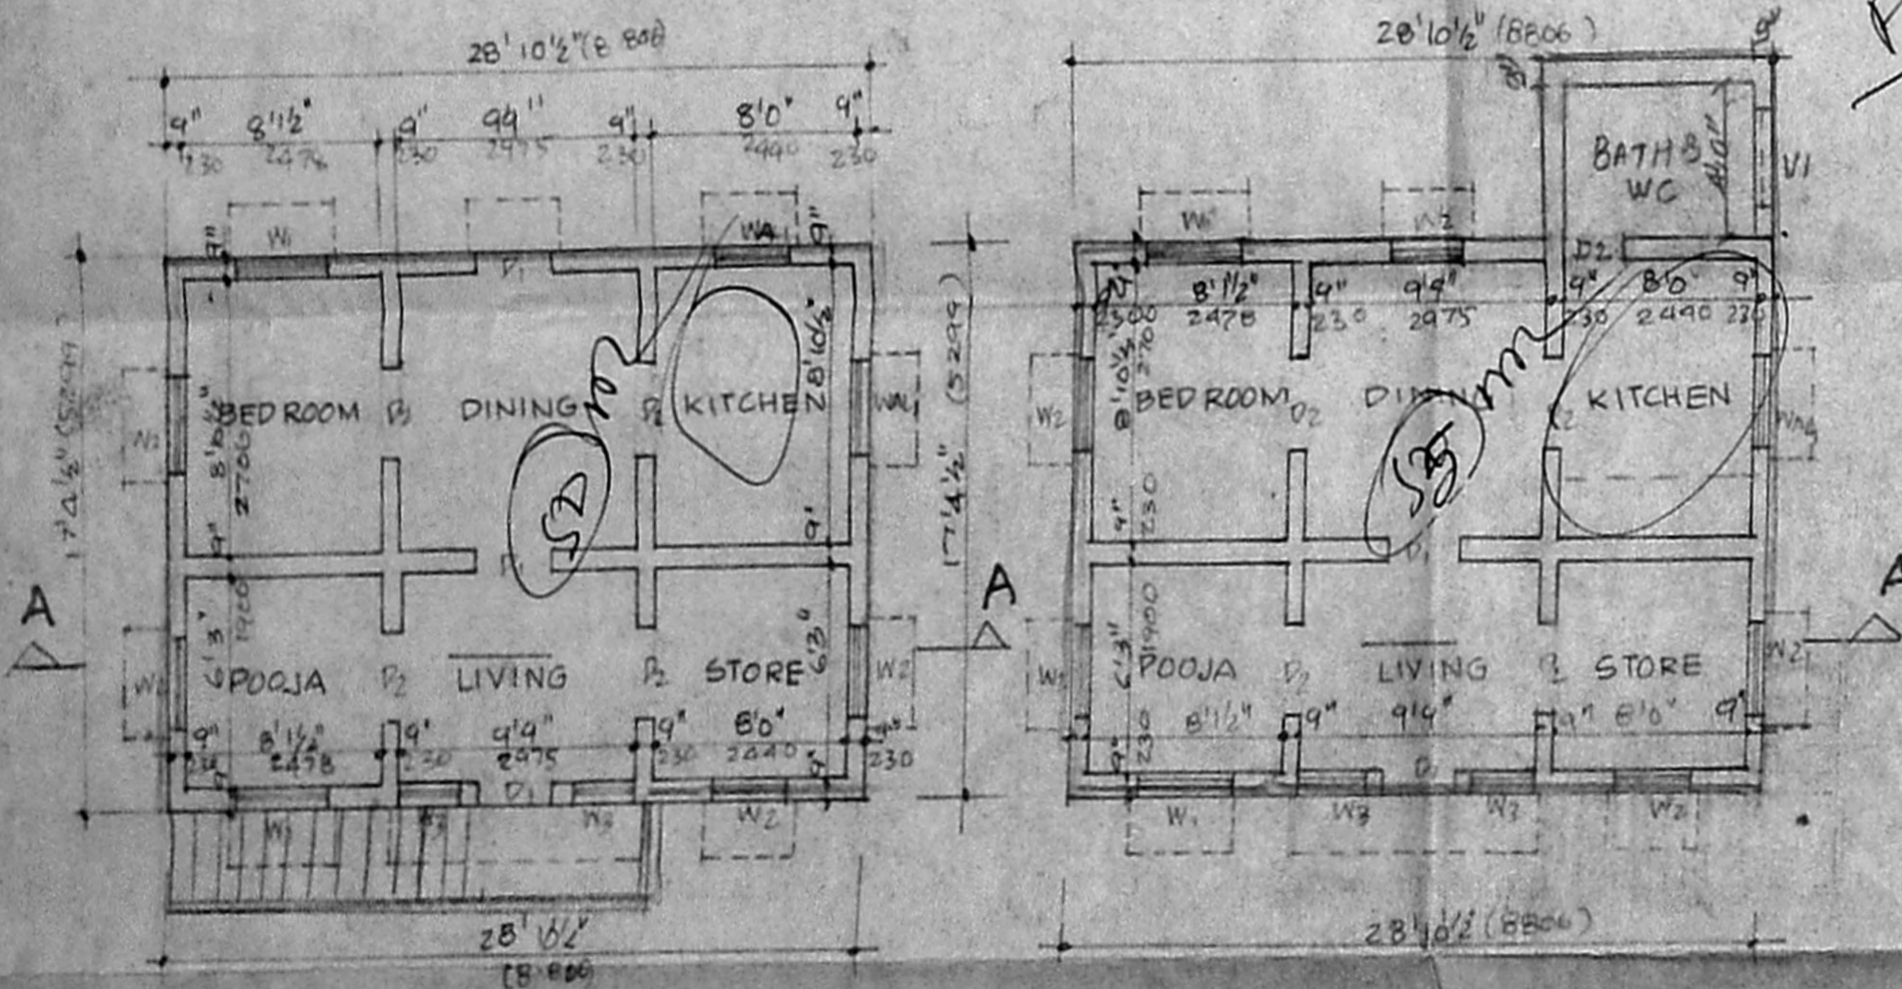

GROUND FLOOR PLAN

FIRST FLOOR PLAN

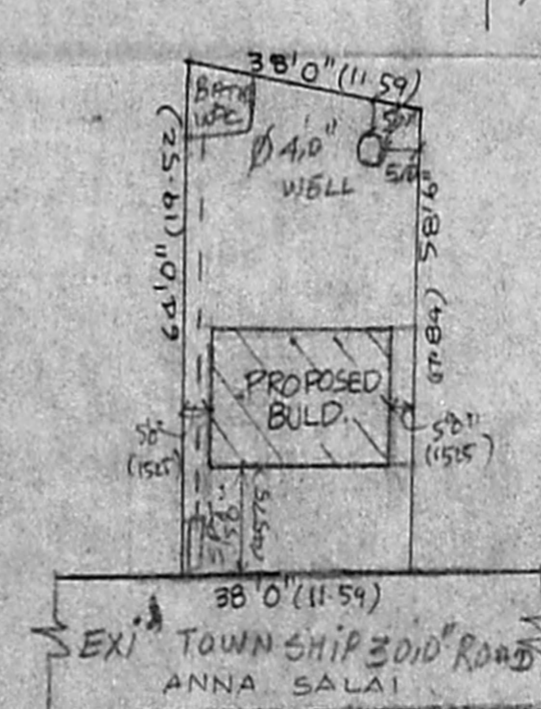

SITE PLAN
SCALE: 1" = 32'0"

SCHEDULE OF JOINERY			SPECIFICATIONS
TYPE	SIZE	DESCRIPTION	
D1	30'x70'	T. WOOD PANE. DOOR	1. FOOTINGS IN FOUNDATION.
D2	30'x70'	- DO -	2. FOUNDATIONS CONC. 1:5:10.
W1	4'0"x6'	T.N. GLA. WINDOW	3. MOSAIC FLOORING.
W2	3'0"x4'	- DO -	4. BRICK WORK IN BASEMENT AND SUPER-STRUCTURE IN C.M. 1:3.
W3	2'6"x4'	- DO -	5. WALLS ARE PLASTERED BY C.M. 1:5.
W4	3'0"x3'	T.N. AW. GLA. WINDOW	6. LINTEL OVER OPENINGS.
			7. ROOF COVERED BY R.C. SLAB.
			8. ALL R.C. WORK IN C.C. 1:2:4.
			9. WEATHERING COURSE LAID WITH PROPER SLOPE.

LEGEND	AREA STATEMENT
PROPOSED	G. F. AREA 501.75F
PLOT BOUNDARY	F. F. AREA 501.75F
ROAD	TOTAL AREA 1008 93.12
EXISTING	57M
	PLOT AREA 216.5M

R. SRI MATI
OWNER'S SIGNATURE
LICENCED SURVEYOR
D. D. Lakshmi Ramesh
LICENCED SURVEYOR,
Corporation of Madras,
Avadi-Ambattur Townships,
Thiruvallur Municipality,
SAROJJI BUILDERS,
No: 82, Mounasamy Mutt Road
AMBATTUR,
MADRAS - 600 053.