

JOINERIES

D	DOOR	3'3" x 7'0"	10.214
D1	"	3'0" x 7'0"	0.91 x 2.14
D2	"	2'6" x 7'0"	0.76 x 2.14
W	WINDOW	6'0" x 4'6"	1.83 x 1.37
W1	"	5'0" x 4'6"	1.52 x 1.37
W2	"	4'0" x 4'6"	1.22 x 1.37
V	VENTILATOR	3'0" x 2'0"	0.91 x 0.61
J	JALLY WORK	5'8" x 4'6"	1.75 x 1.37

REFERENCE

PROPOSAL [Symbol] ROAD [Symbol] BOUNDARY [Symbol]

EXISTING [Symbol]





PLAN SHOWING THE PROPOSED ADDITIONAL CONSTRUCTION OF THE BUILDING AT SAIBABA COLONY 1ST CROSS STREET S.NR 59/3, VIRUGAMBAKKAM, MADRAS-92. CORPORATION DIVISION NO 76. SCALE 1:100.

SANCTIONED PPA NO: 4626/91 DATE: 20.3.91
 SANCTIONED BA NO: 4026/9 DATE: 5.8.91

AREA SCHEDULE

	SQ. FT.	SQ. M.
1. TOTAL EXTENT	5623.0	522.35
2. PROPOSED GROUND FLOOR	1068.50	150.0
3. ON PLOT AREA	1624.0	150.87
4. HEAD ROOM AREA	101.50	9.43
5. TOTAL PLINTH AREA	3592.0	329.30
6. P.S.I.	0.1628	
7. PLOT COVERAGE	32%	

A/319/92
 Planning Permit No. APPROVED
 SUBJECT TO THE CONDITIONS IN THE OFFICE ORDER.
 FOR MEMORANDUM OF DECISION
 MADRAS MUNICIPAL CORPORATION
 DEVELOPMENT AUTHORITY
 MADRAS 600 003

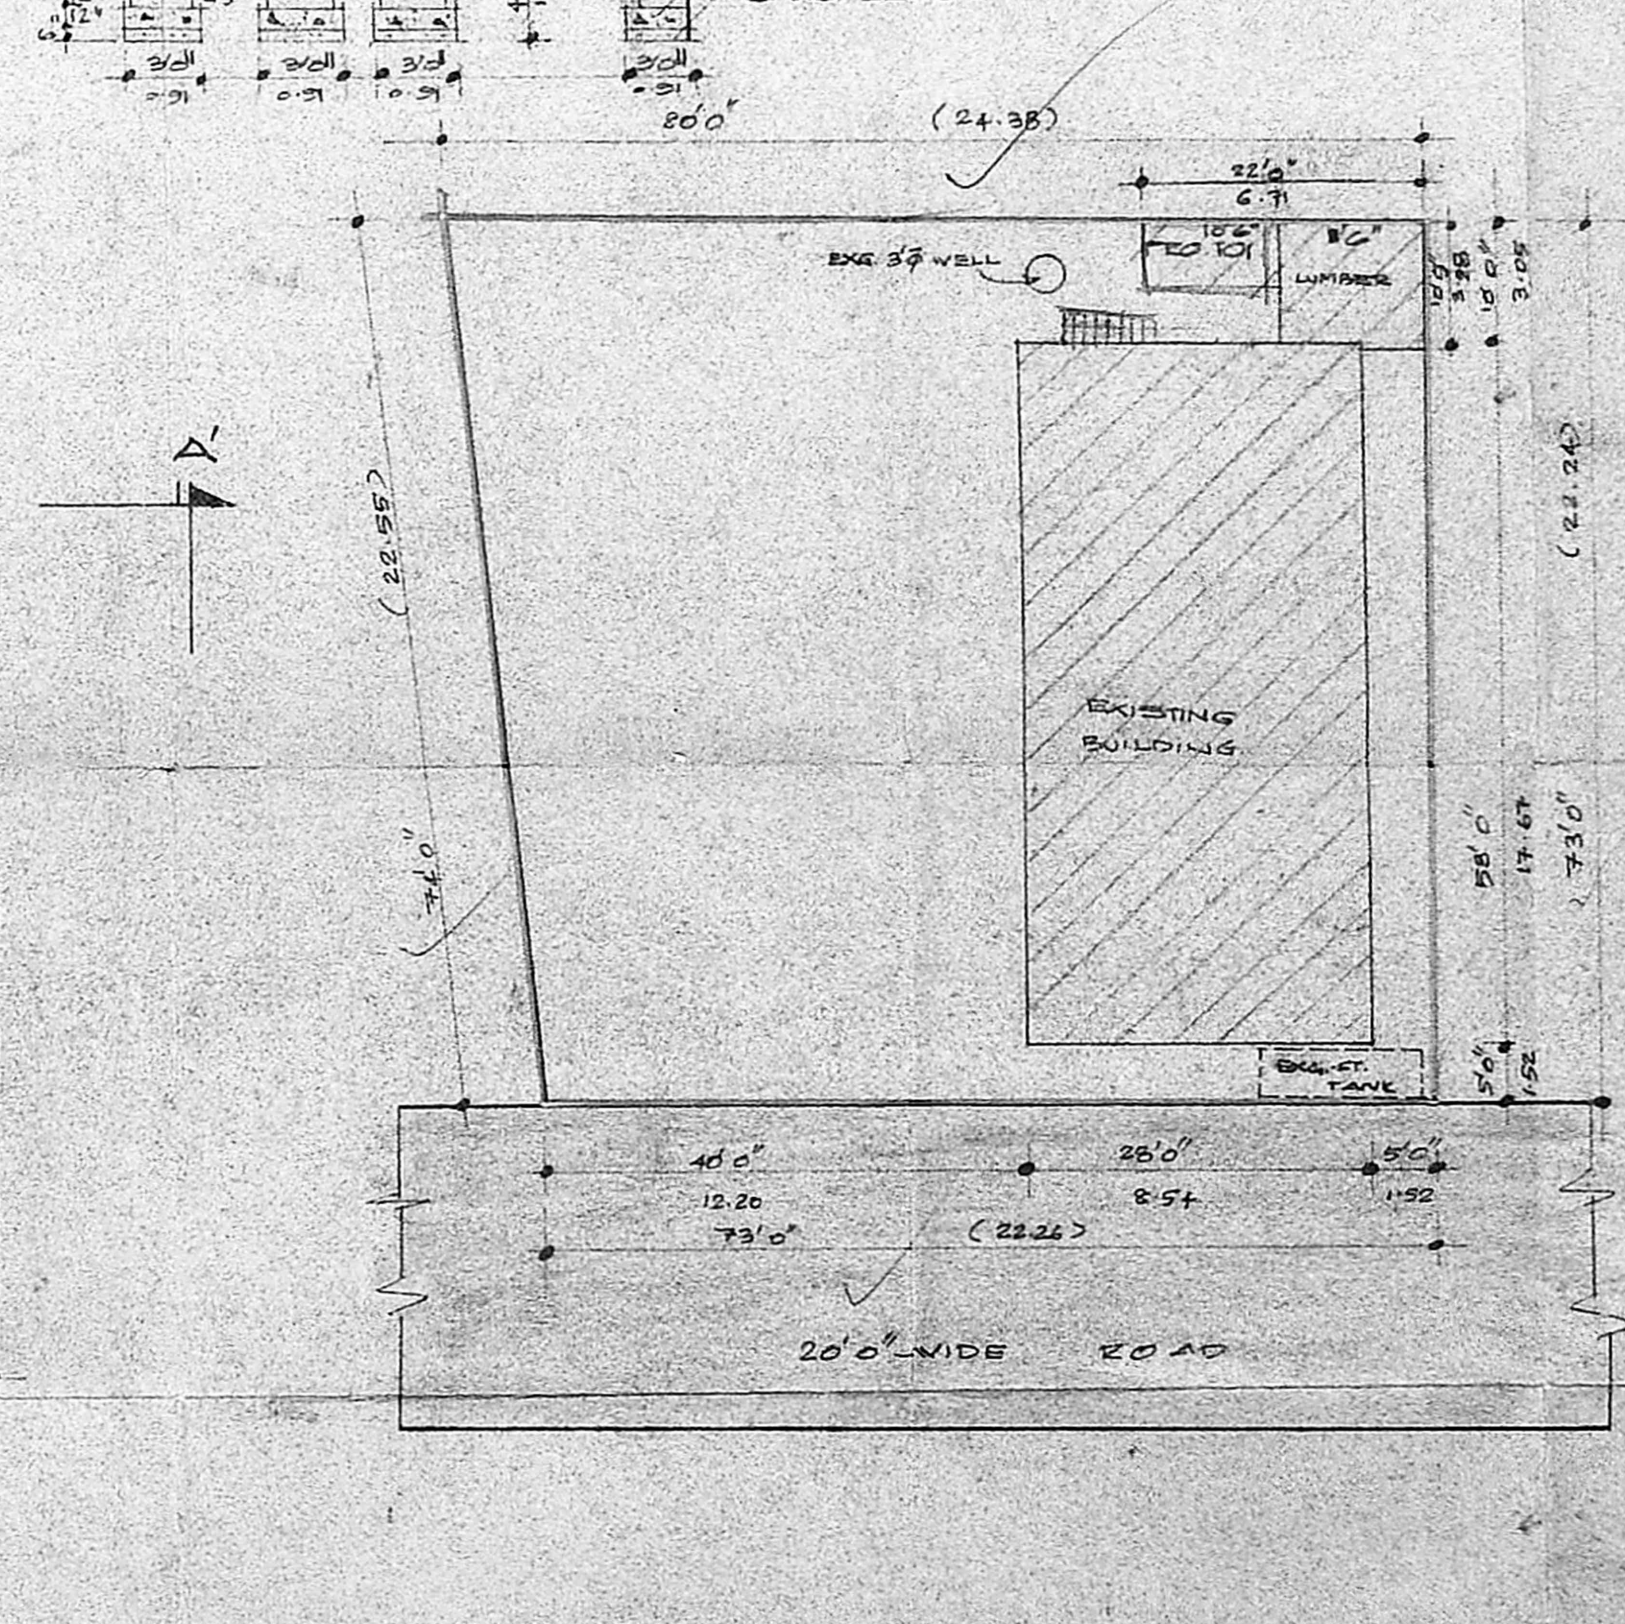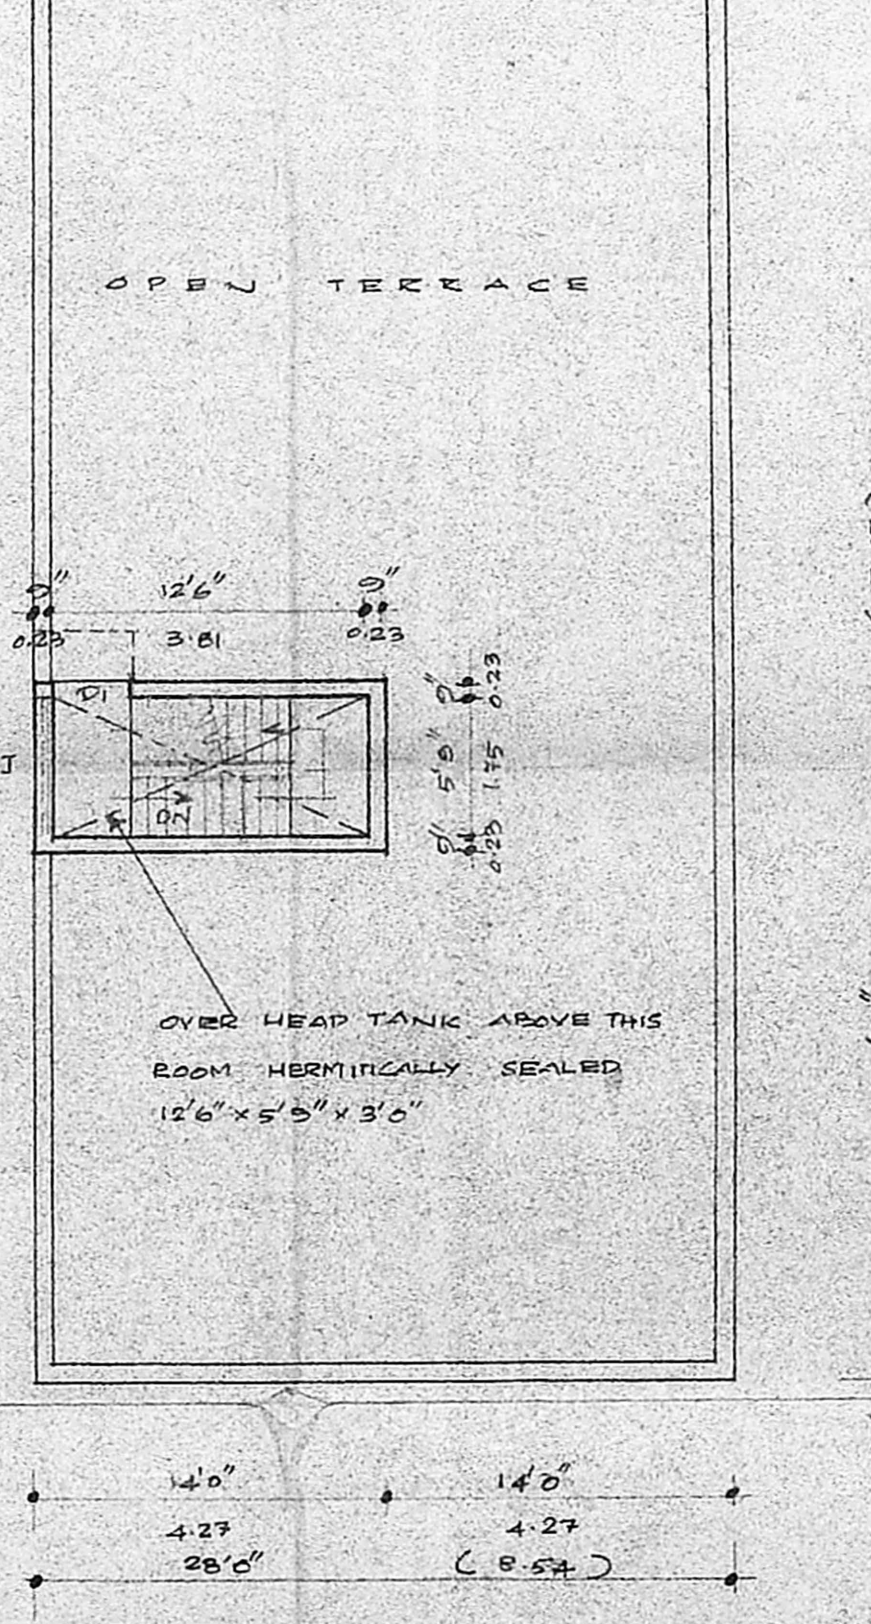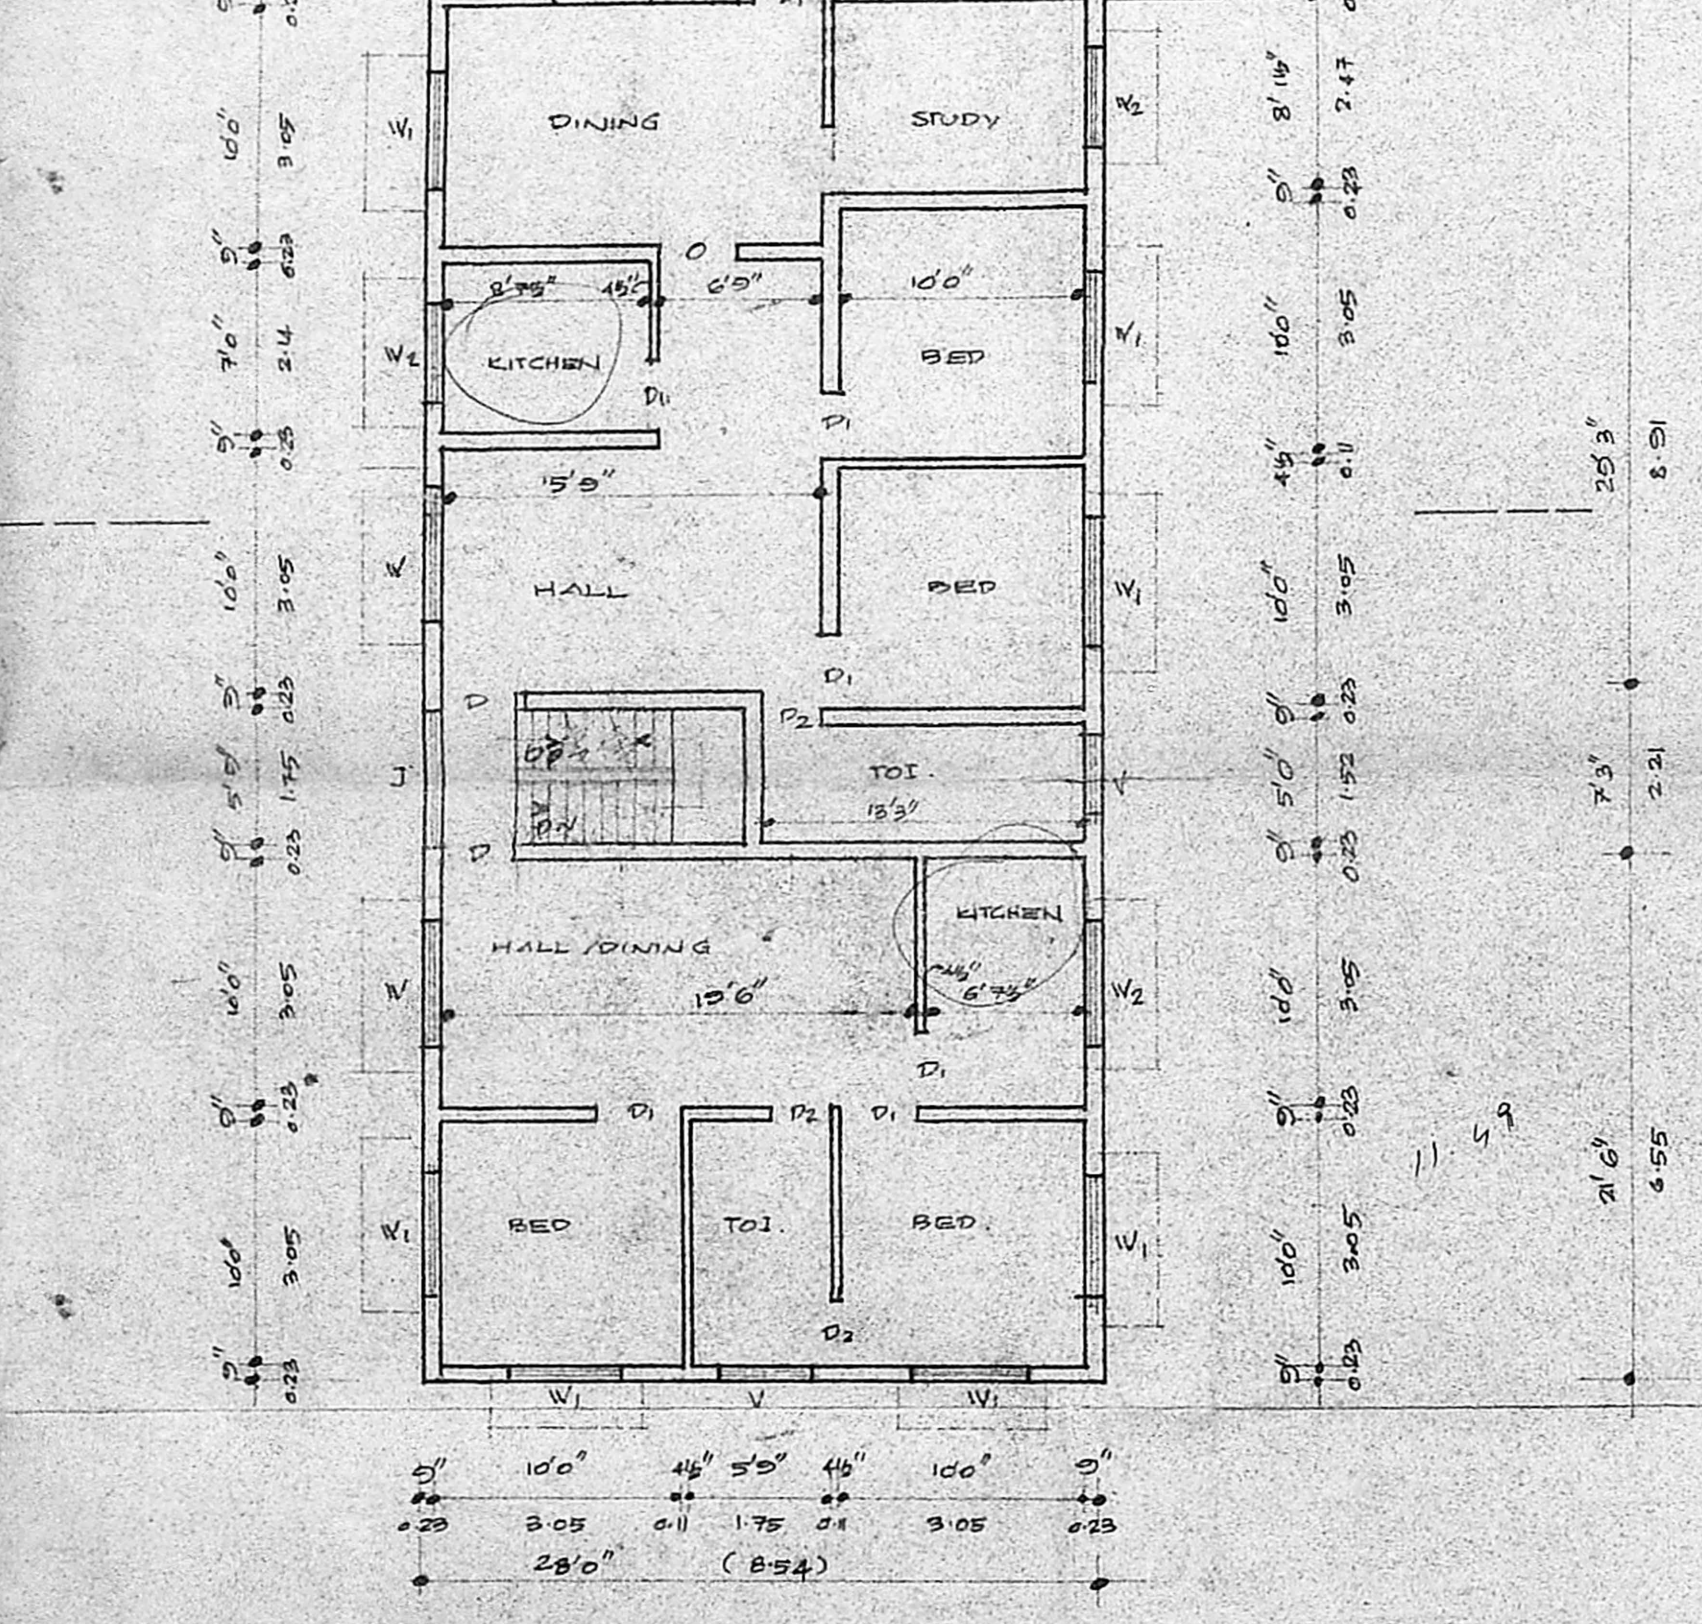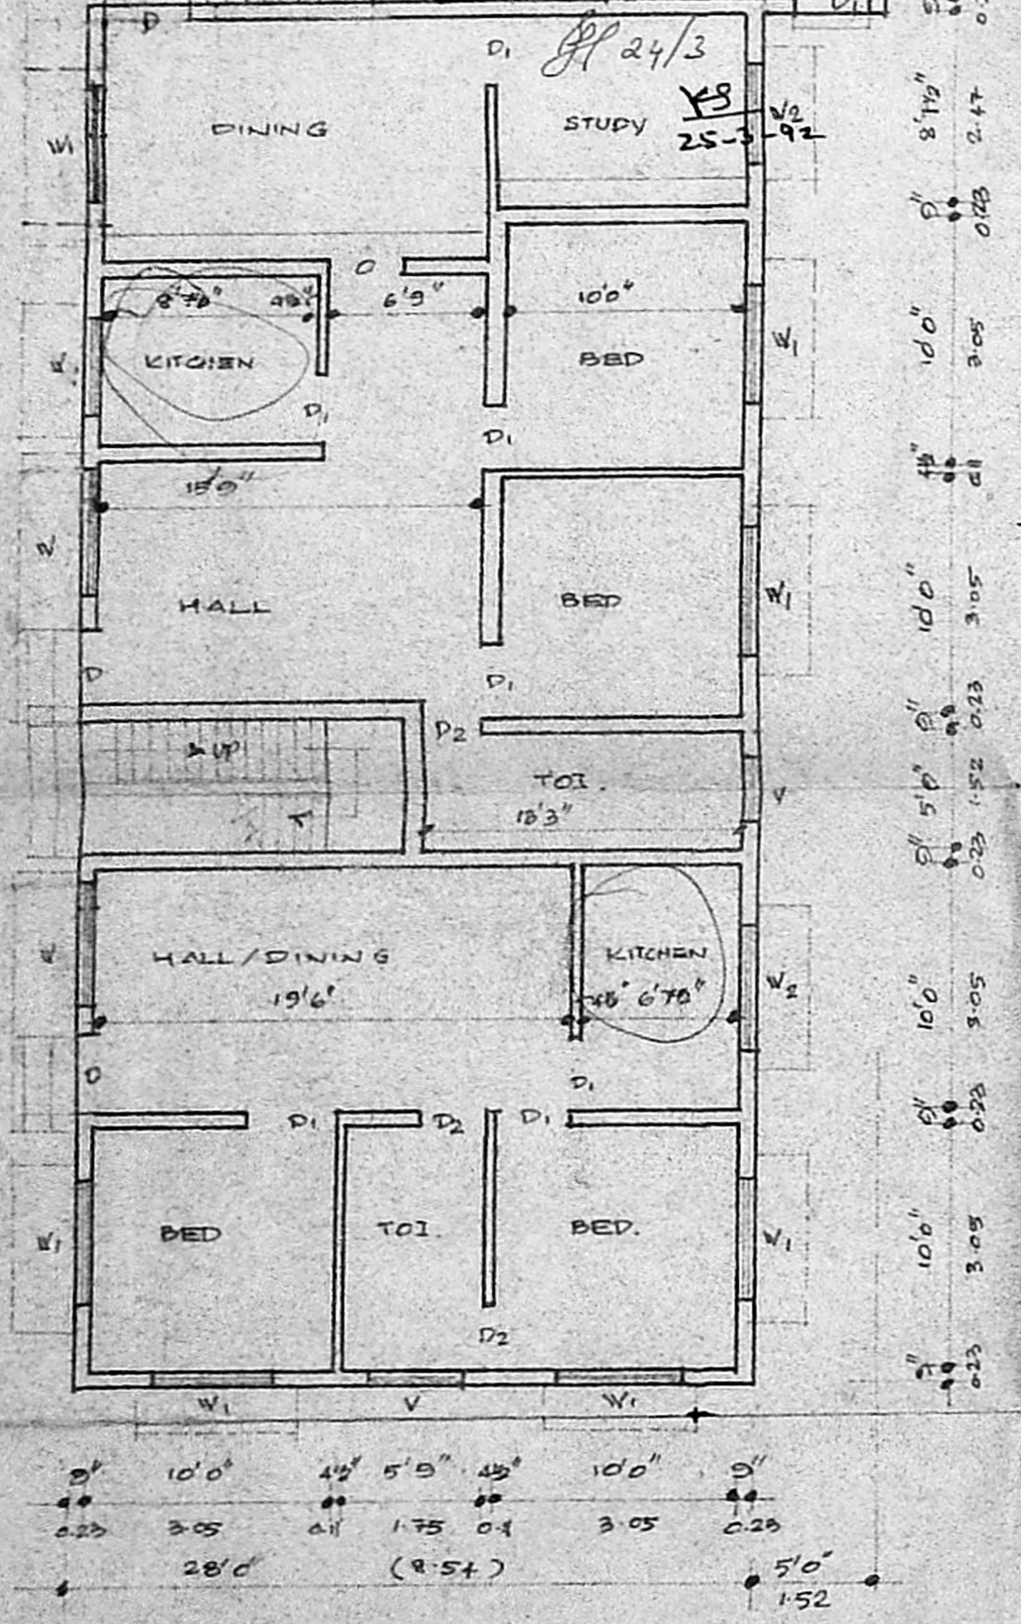

GROUND FLOOR PLAN

FIRST FLOOR PLAN

HEAD ROOM PLAN

SITE PLAN SCALE 1:200

OWNER
 M. S. Arul Prasad B.E. (HONS)
 CLASS I LICENSE SURVEYOR, NO. 157
 CONSULTING ENGINEER & CONTRACTOR
 87, Arcot Road, (1st Floor)
 VADAPAL IN, MADRAS-26
 RES. 4, SIV. R. VELL STREET
 T. N. GAN, MADRAS-77
 L. SURVEYOR.

Security plan
 12/8/91