



FRONT ELEVATION A/15854/657/93


Planning Permit No.
APPROVED
 SUBJECT TO THE CONDITIONS IN
 THIS OFFICE LETTER
 No. A/29747/92 Date 9/93
 N.V. Kalyanaswamy
 10/5/93
 FOR MEMBER SECRETARY
 MADRAS METROPOLITAN
 DEVELOPMENT AUTHORITY
 MADRAS-600008

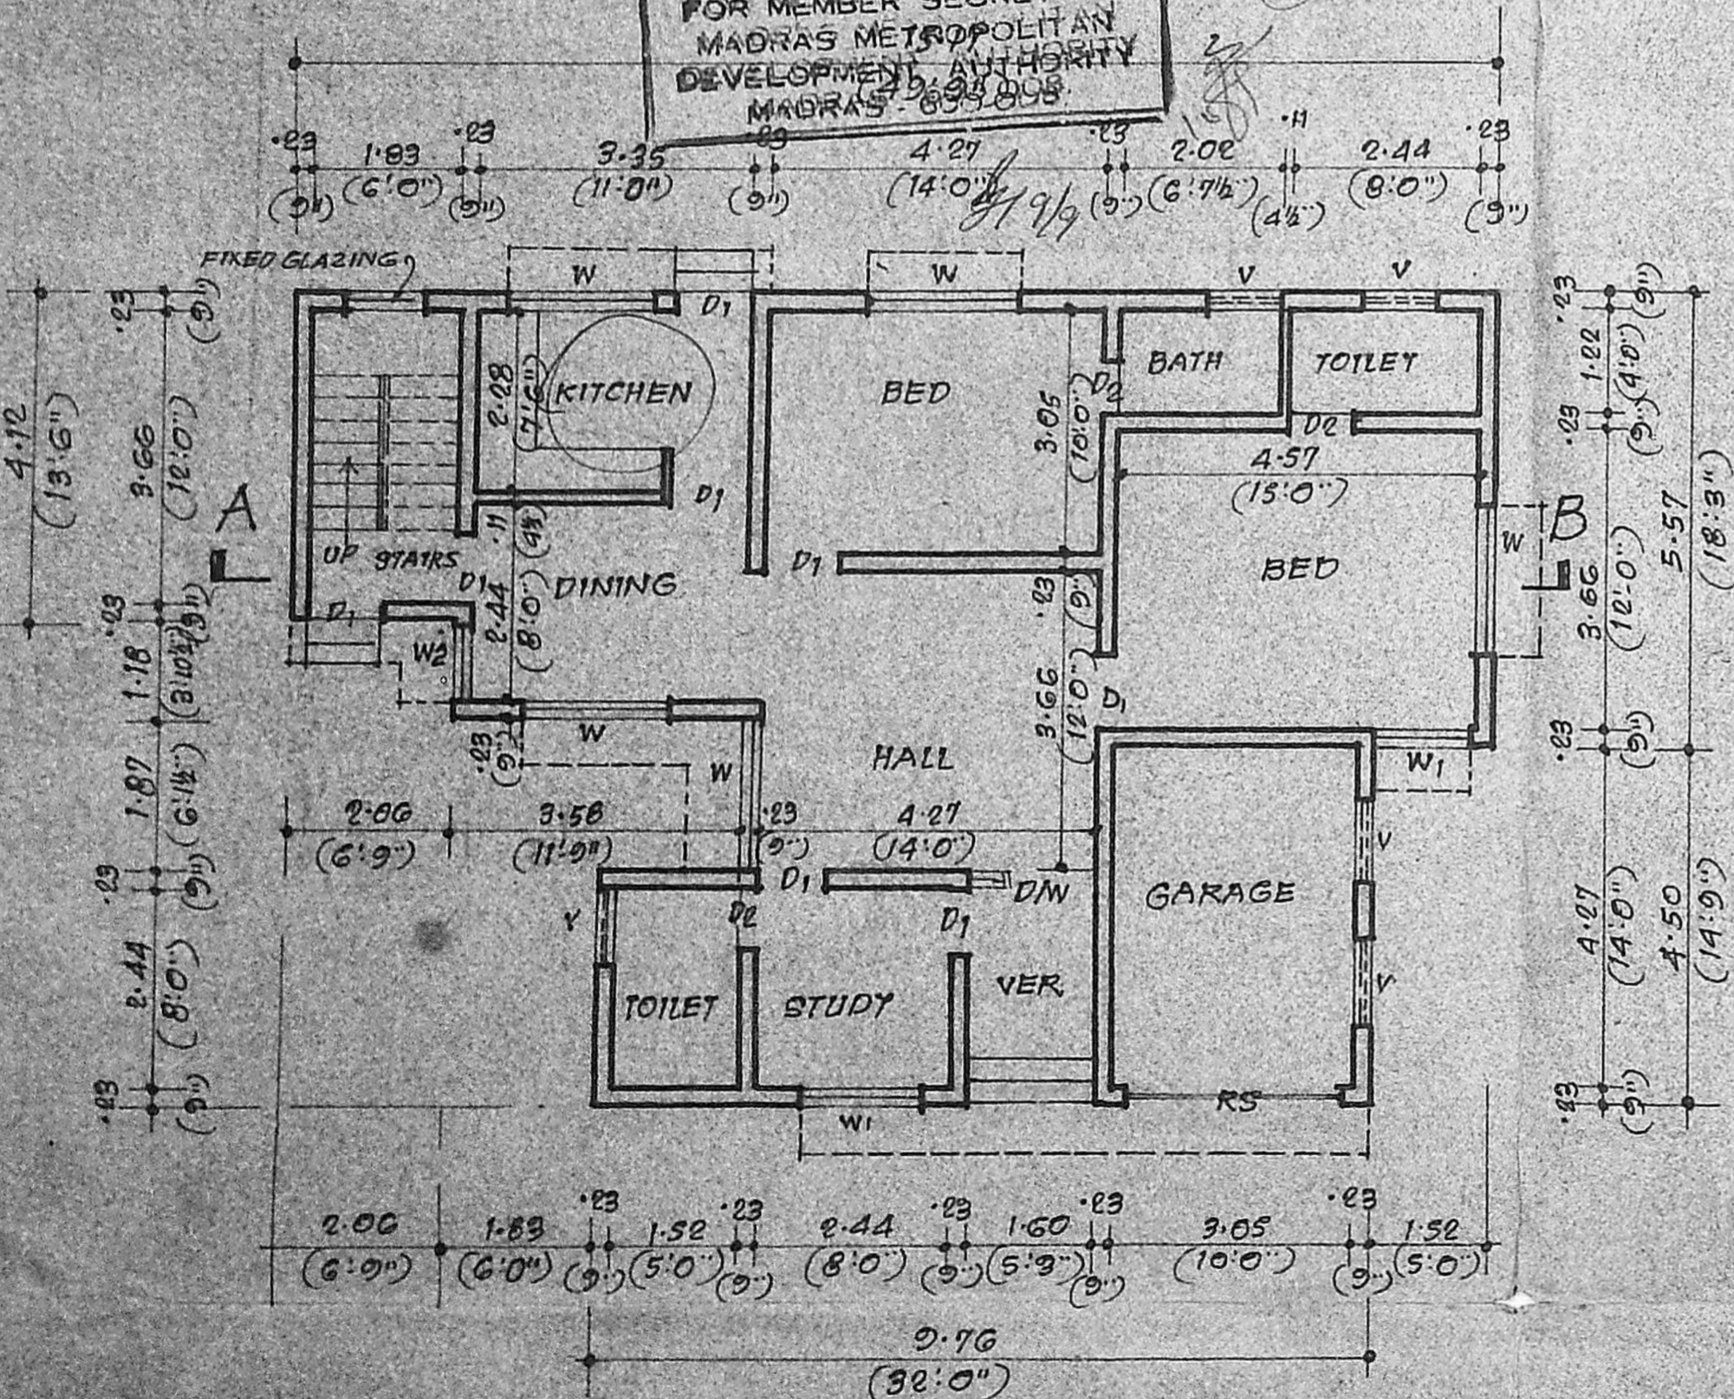


GROUND FLOOR PLAN

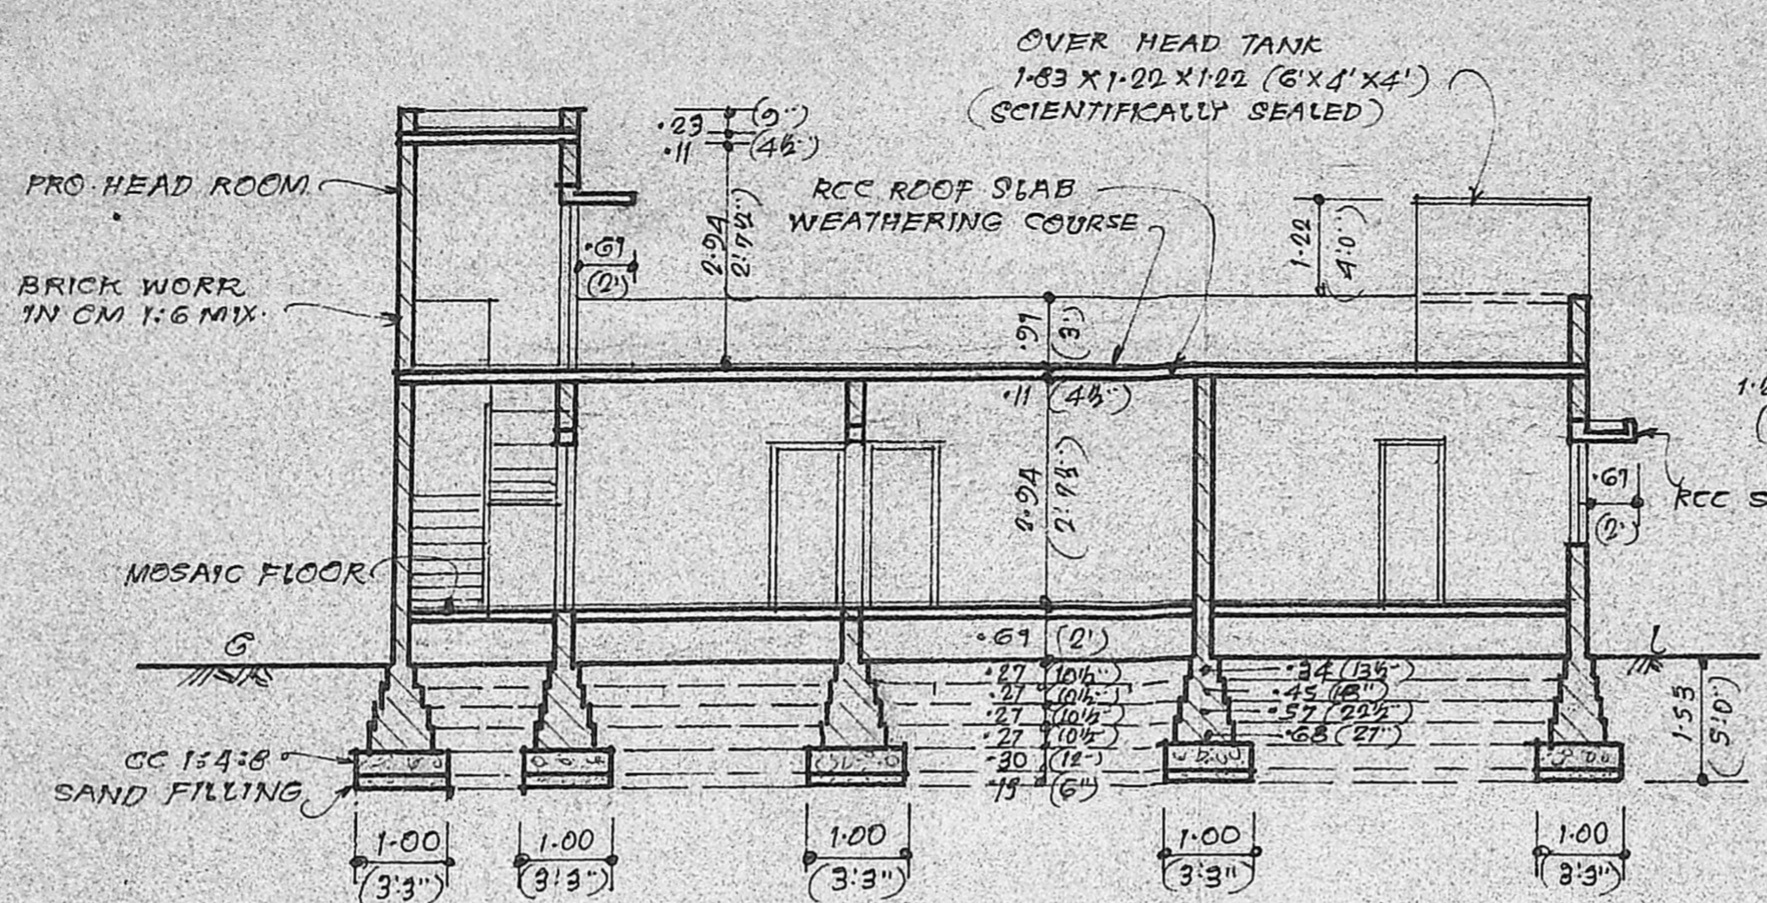


SECTION ON AB

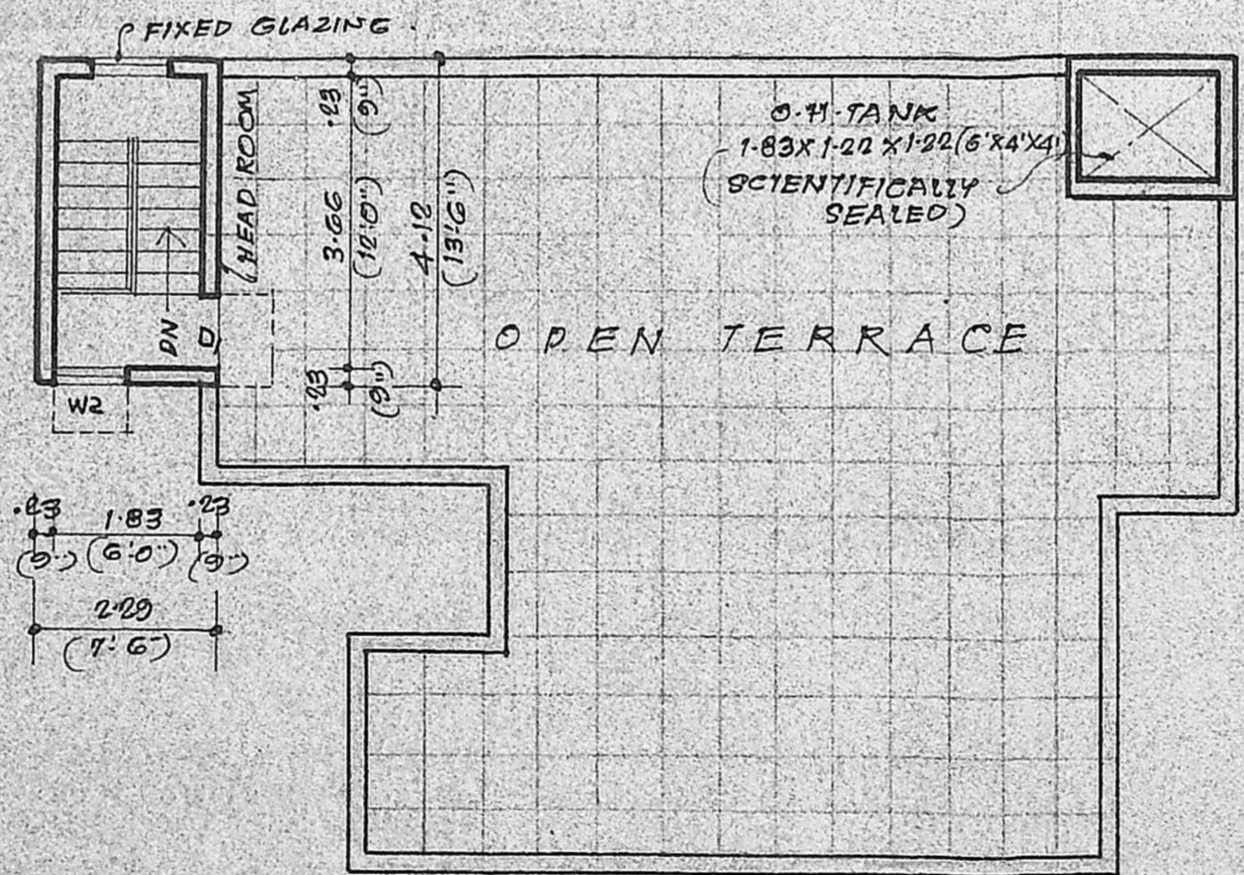


TERRACE PLAN

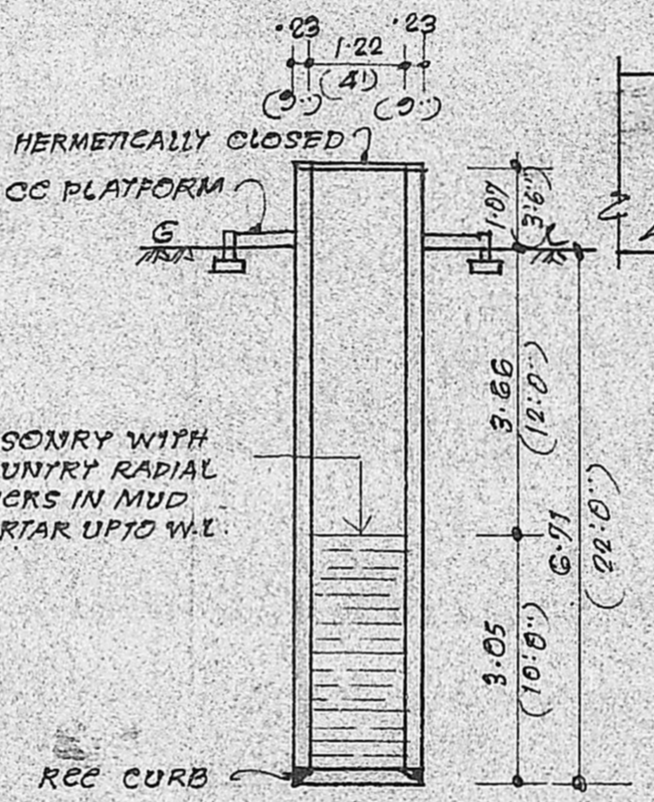


SECTION OF WELL

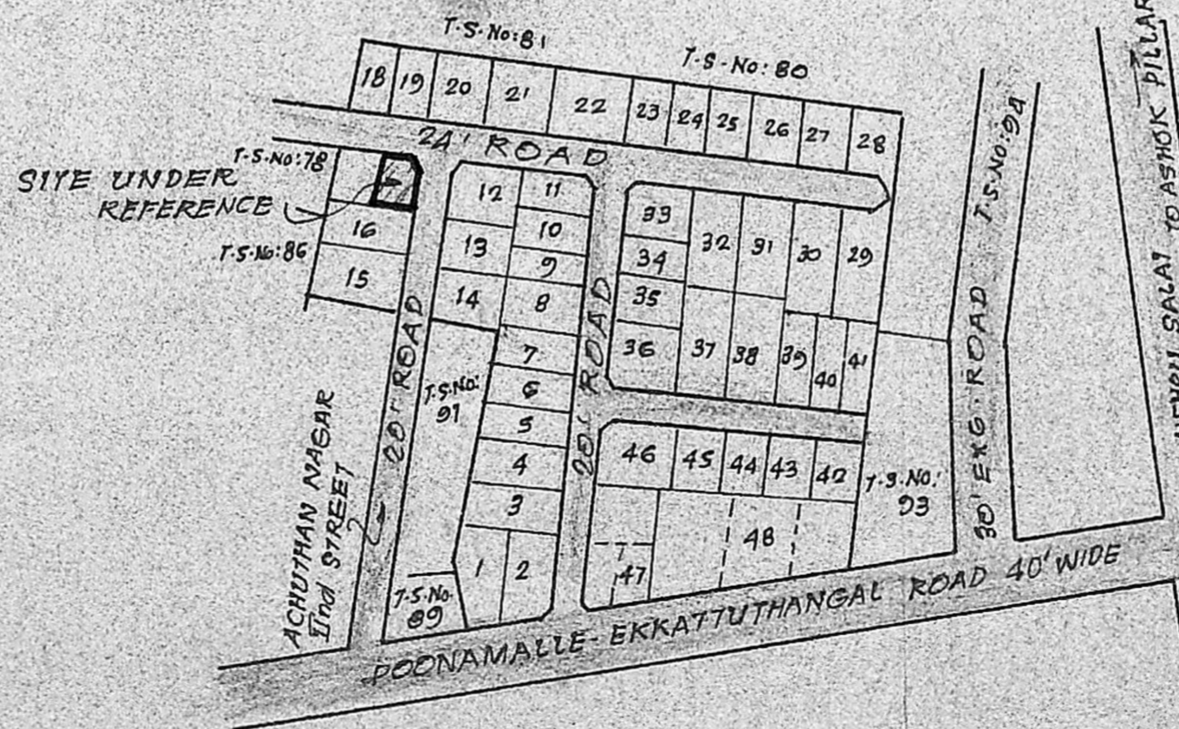

KEY PLAN
 NOT TO SCALE

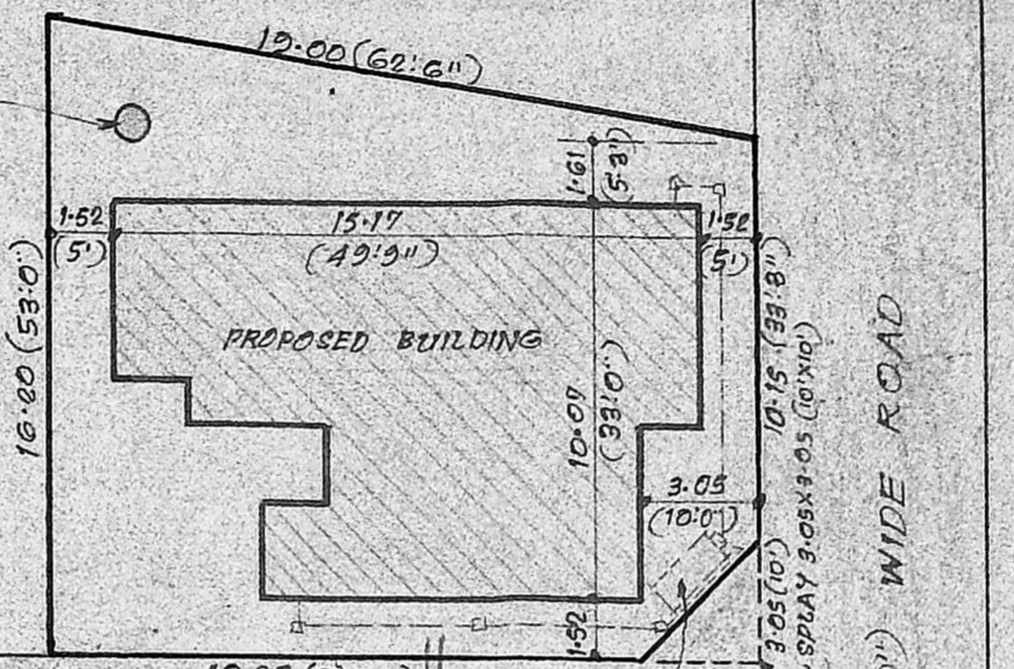

SITE PLAN
 SCALE: 1:200 (1"=16'0")

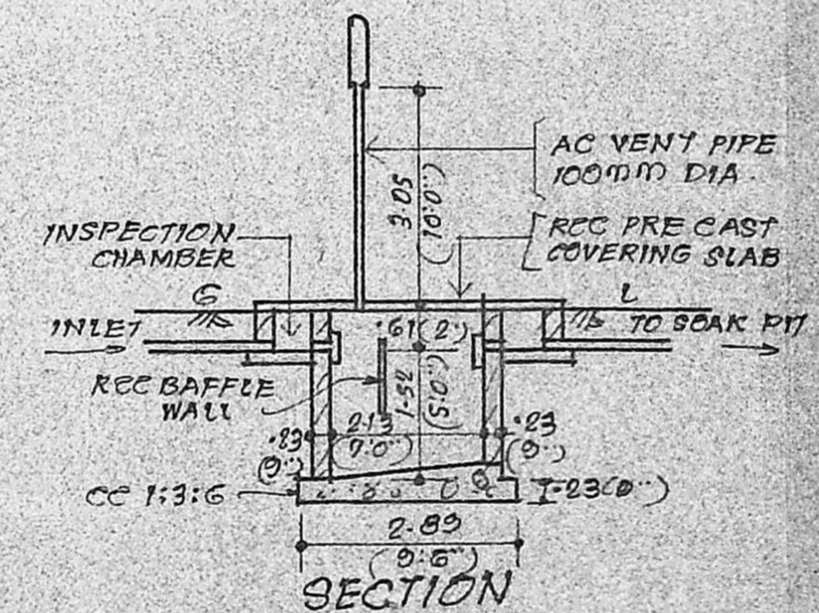

SECTION
 PLAN OF SEPTIC TANK

PLAN SHOWING THE PROPOSED CONSTRUCTION OF A RESIDENTIAL BUILDING IN
 T.S.No: 85/3, BLOCK No.1, PLOT No: 17 PART
 ACHUTHANAGAR 2nd STREET, EKKATTUTHANGAL
 MADRAS-97. IN CORPN DIVN. OLD No: 146, NEW DIVN. No: 140.
 OWNER: Mrs. CHANDRA THIRUMALAI

NOTE: 1. SCALE 1:100 (1"=8'0")
 2. ALL DIMENSIONS ARE IN METRES UNLESS OTHERWISE SPECIFIED

AREA DETAILS

AREA OF PLOT	273.32 sq.m (2942 sq.ft)
PRO. AREA IN G.F.	121.42 sq.m (1307 sq.ft)
PRO. HEAD ROOM AREA	9.38 sq.m (101 sq.ft)

COLOUR REFERENCE

PROPOSALS	SCRUTINY PLAN
ROADS	A/29747/92
BOUNDARY	4/2/193

SPECIFICATION
 FOUNDATION IN CC 1:4:8 MIX.
 MASONRY WITH STOCK BRICKS IN CM 1:6 MIX FOR FOUNDATION, BASEMENT & SUPERSTRUCTURE;
 RCC LINTEL & SUNSHADE ETC. IN CC 1:2:4 MIX
 RCC ROOF SLAB IN CC 1:2:4 MIX, 11 (4.5) TK AND TOP WEATHER PROOFED AS PER M.P.S.S.
 FLOOR FINISHED WITH MOSAIC TILES
 COLOUR WASHING TWO COATS OVER WHITE WASHING.
 PAINTING TWO COATS OVER PRIMER.
 VARNISHING TWO COATS.

SCHEDULE OF JOINERY

D	DOOR	1.62 X 2.13	(5'0" X 7'0")
D1	DOOR	.91 X 2.13	(3'0" X 7'0")
D2	DOOR	.76 X 2.13	(2'6" X 7'0")
W	WINDOW	1.63 X 1.37	(5'0" X 4'6")
W1	WINDOW	1.52 X 1.37	(5'0" X 4'6")
W2	WINDOW	.91 X 1.37	(3'0" X 4'6")
V	VENTILATOR	.91 X .67	(3'0" X 2'0")
RS	ROLLING SHUTTER	2.74 X 2.44	(9'0" X 8'0")

Chandrasekhar
 I. G. KRISHNAMURTHY RAO
 CIVIL ENGINEER
 CLASS I LICENSED SURVEYOR NO. 370
 CORPORATION OF MADRAS
 C-10, SANNI AVENUE
 11/12, LAKE VIEW ROAD, MADRAS-600033
 OWNERS LICENSED SURVEYOR