



ELEVATION

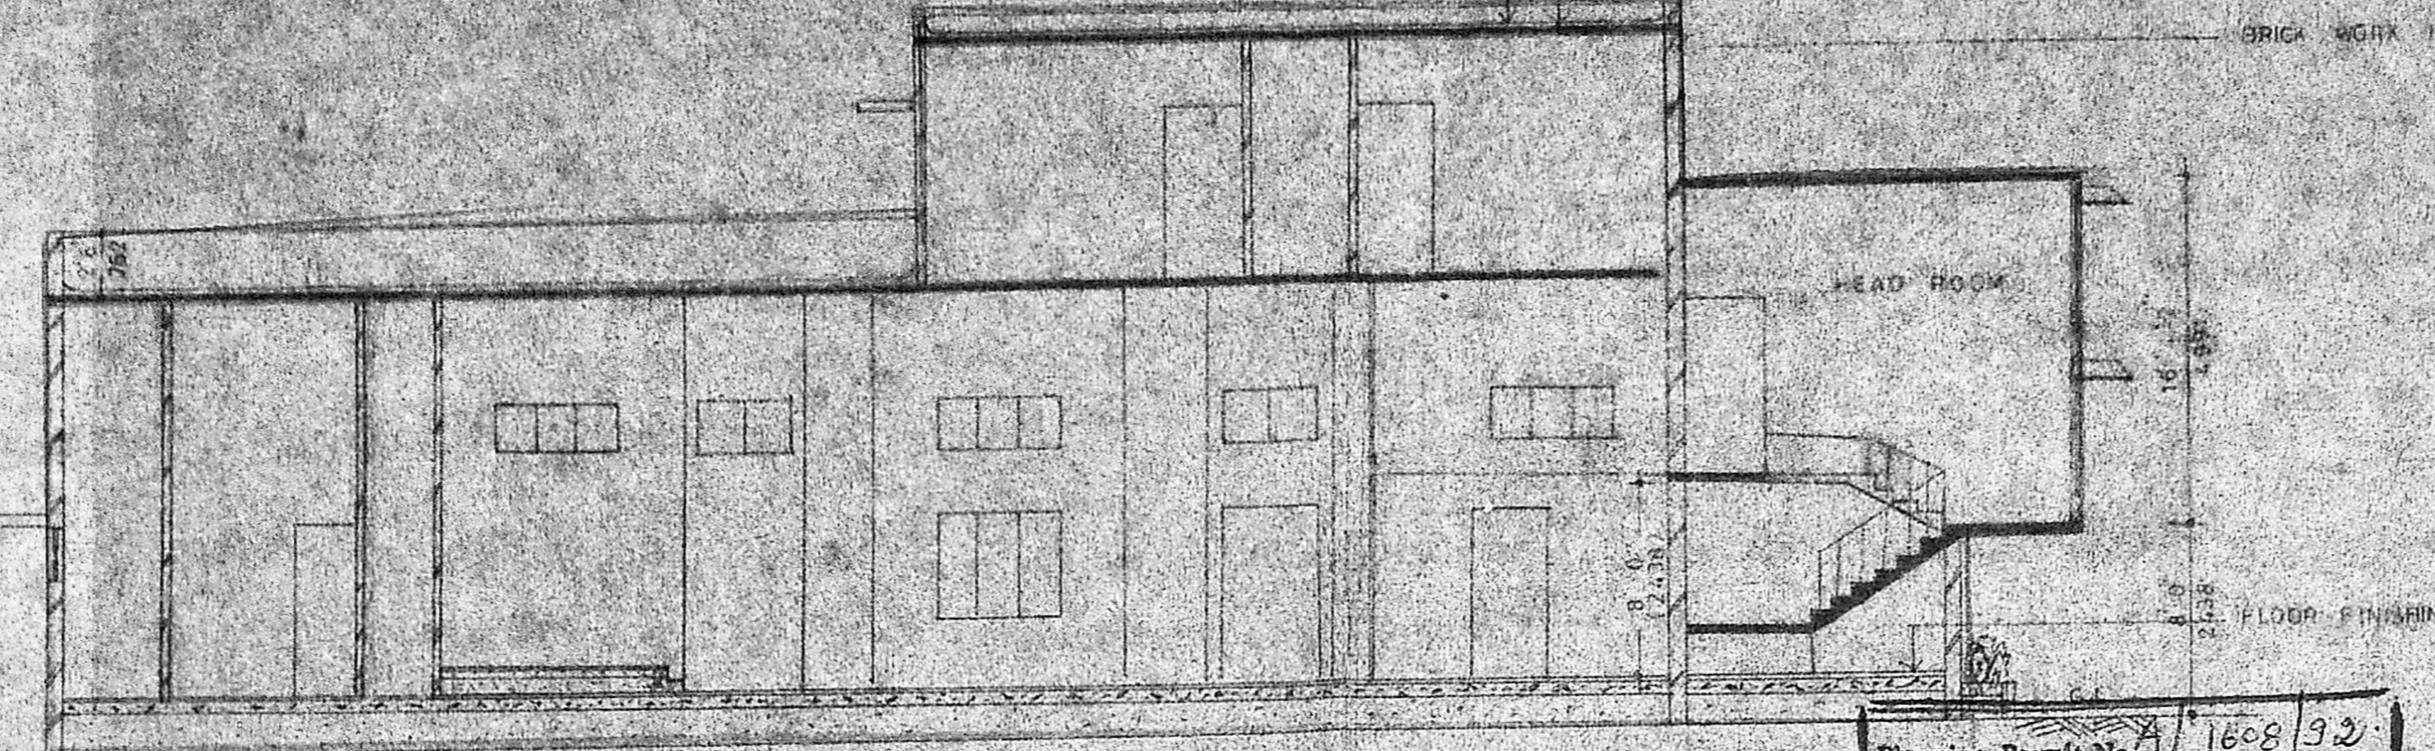


SECTION ON JJ

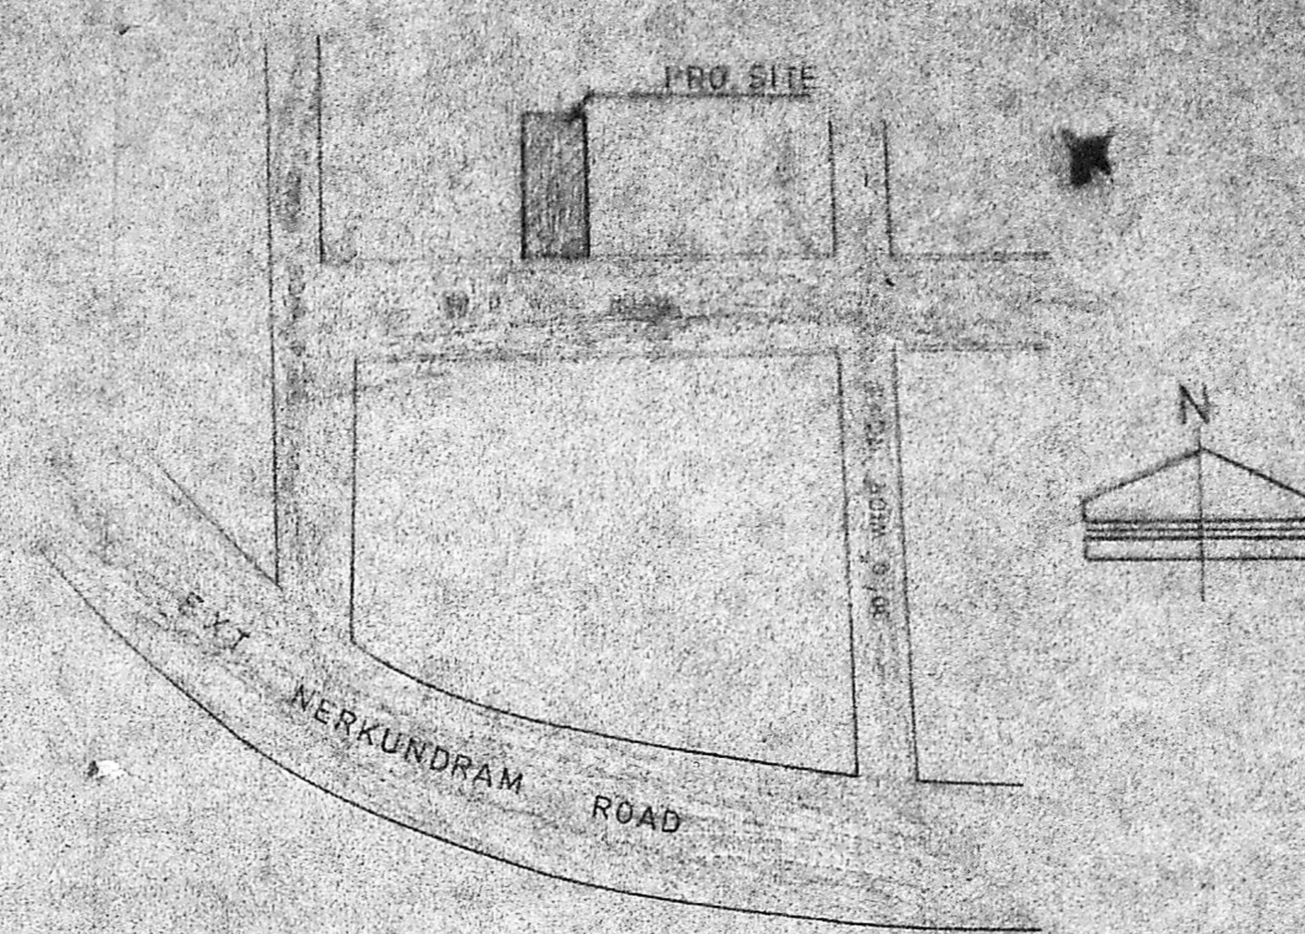


KEY PLAN  
(NOT TO SCALE)

Planning Permit No. A/1658/92  
**APPROVED**  
 SUBJECT TO THE CONDITIONS IN THIS ORDER EITHER  
 No. A/16463/88 or A/16182/88  
 FOR MEMORANDUM  
 MADRAS MUNICIPAL CORPORATION  
 DEVELOPMENT AUTHORITY  
 MADRAS 600 008

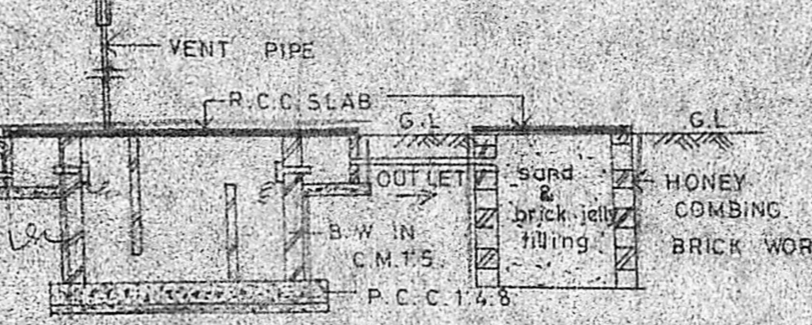


SEPTIC TANK

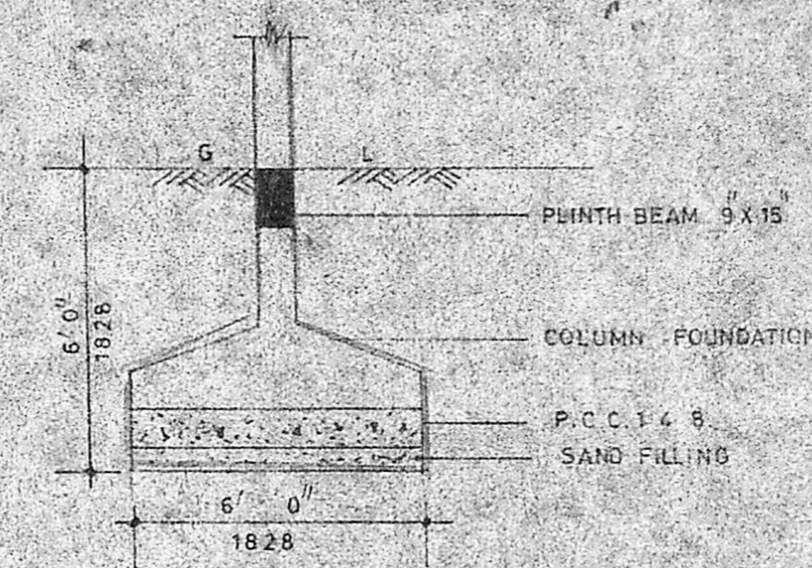


FOUNDATION DETAIL


SCALE: 1" = 4' 0"

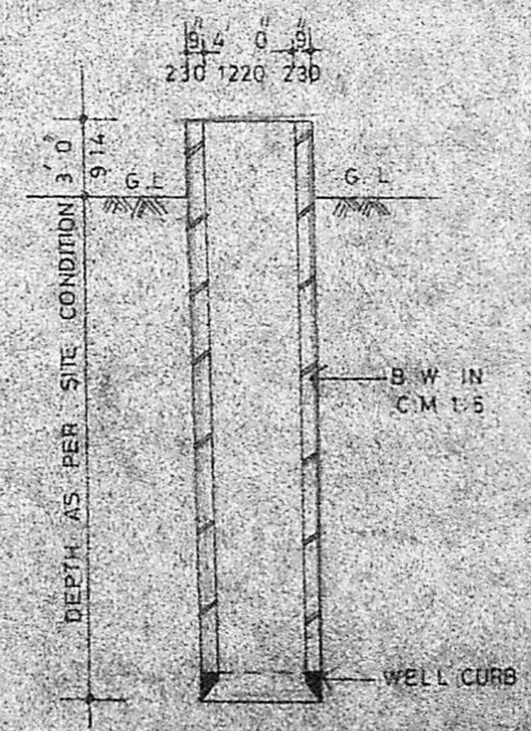


WELL

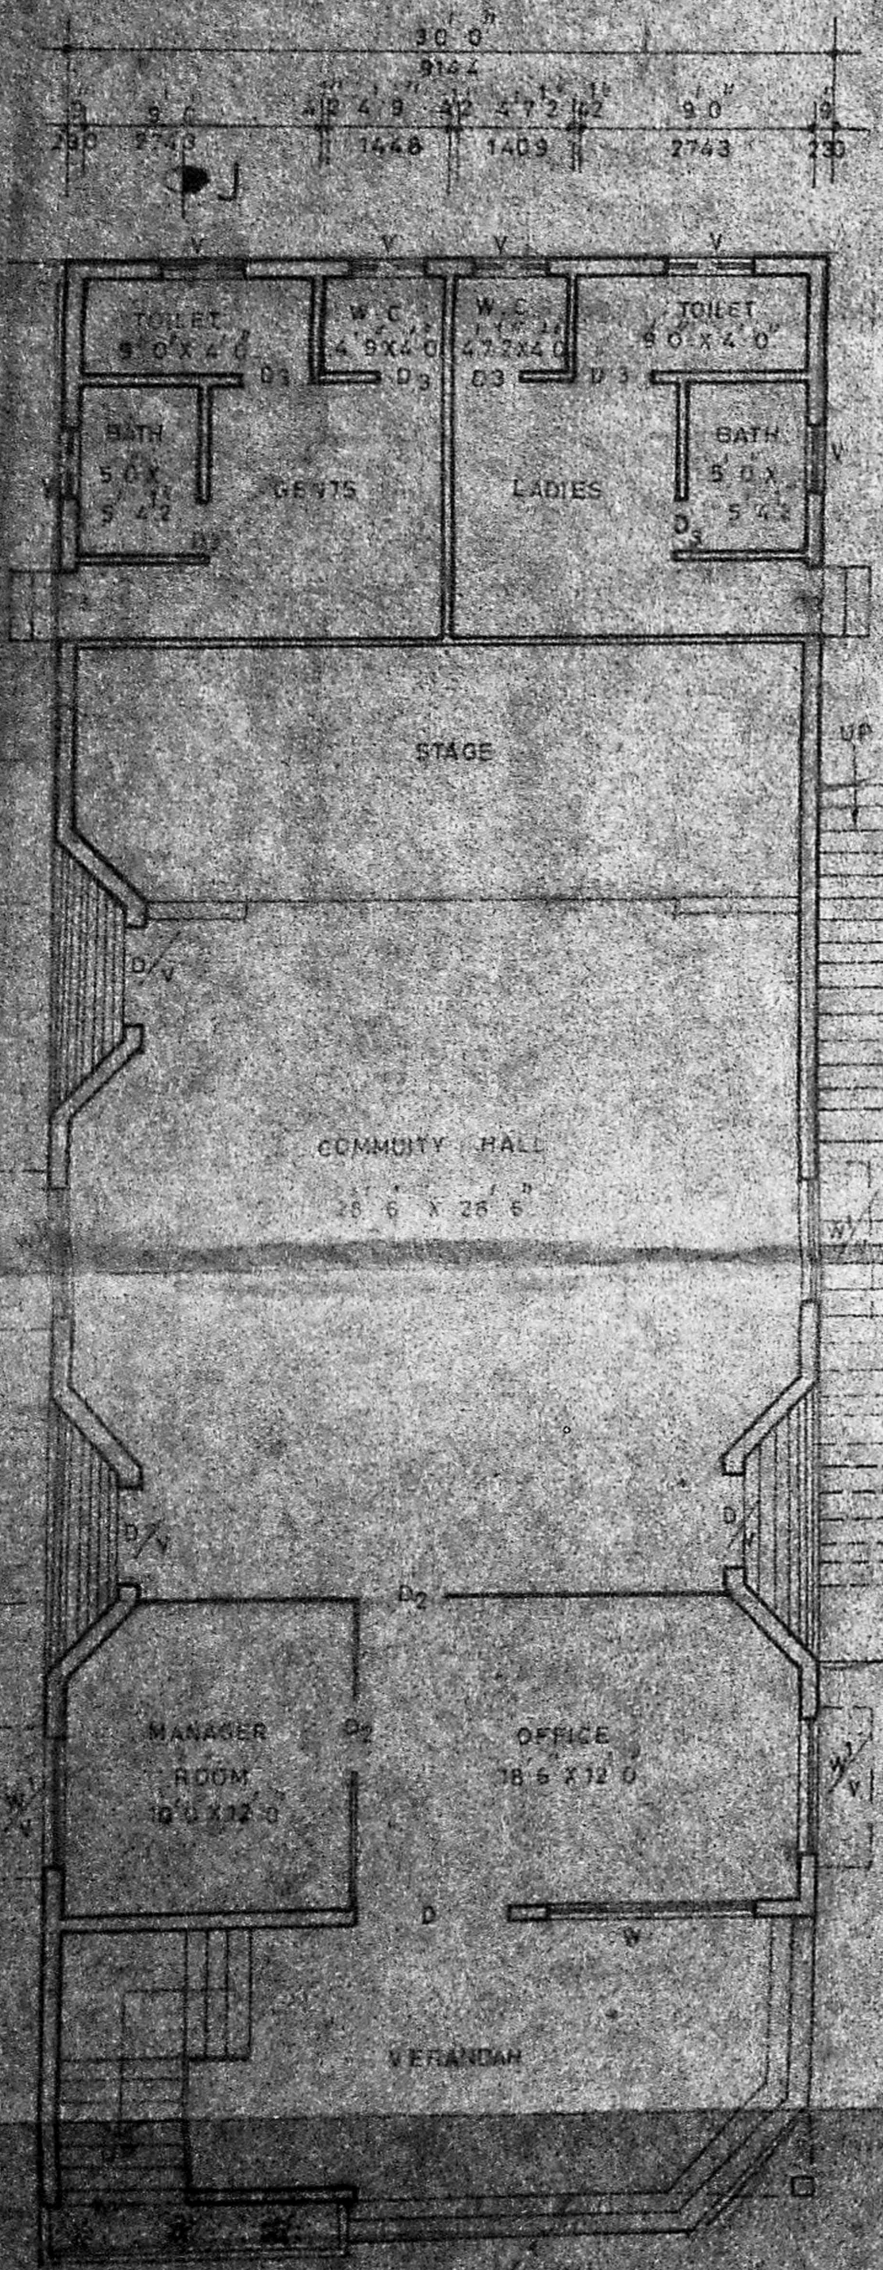


GROUND FLOOR PLAN

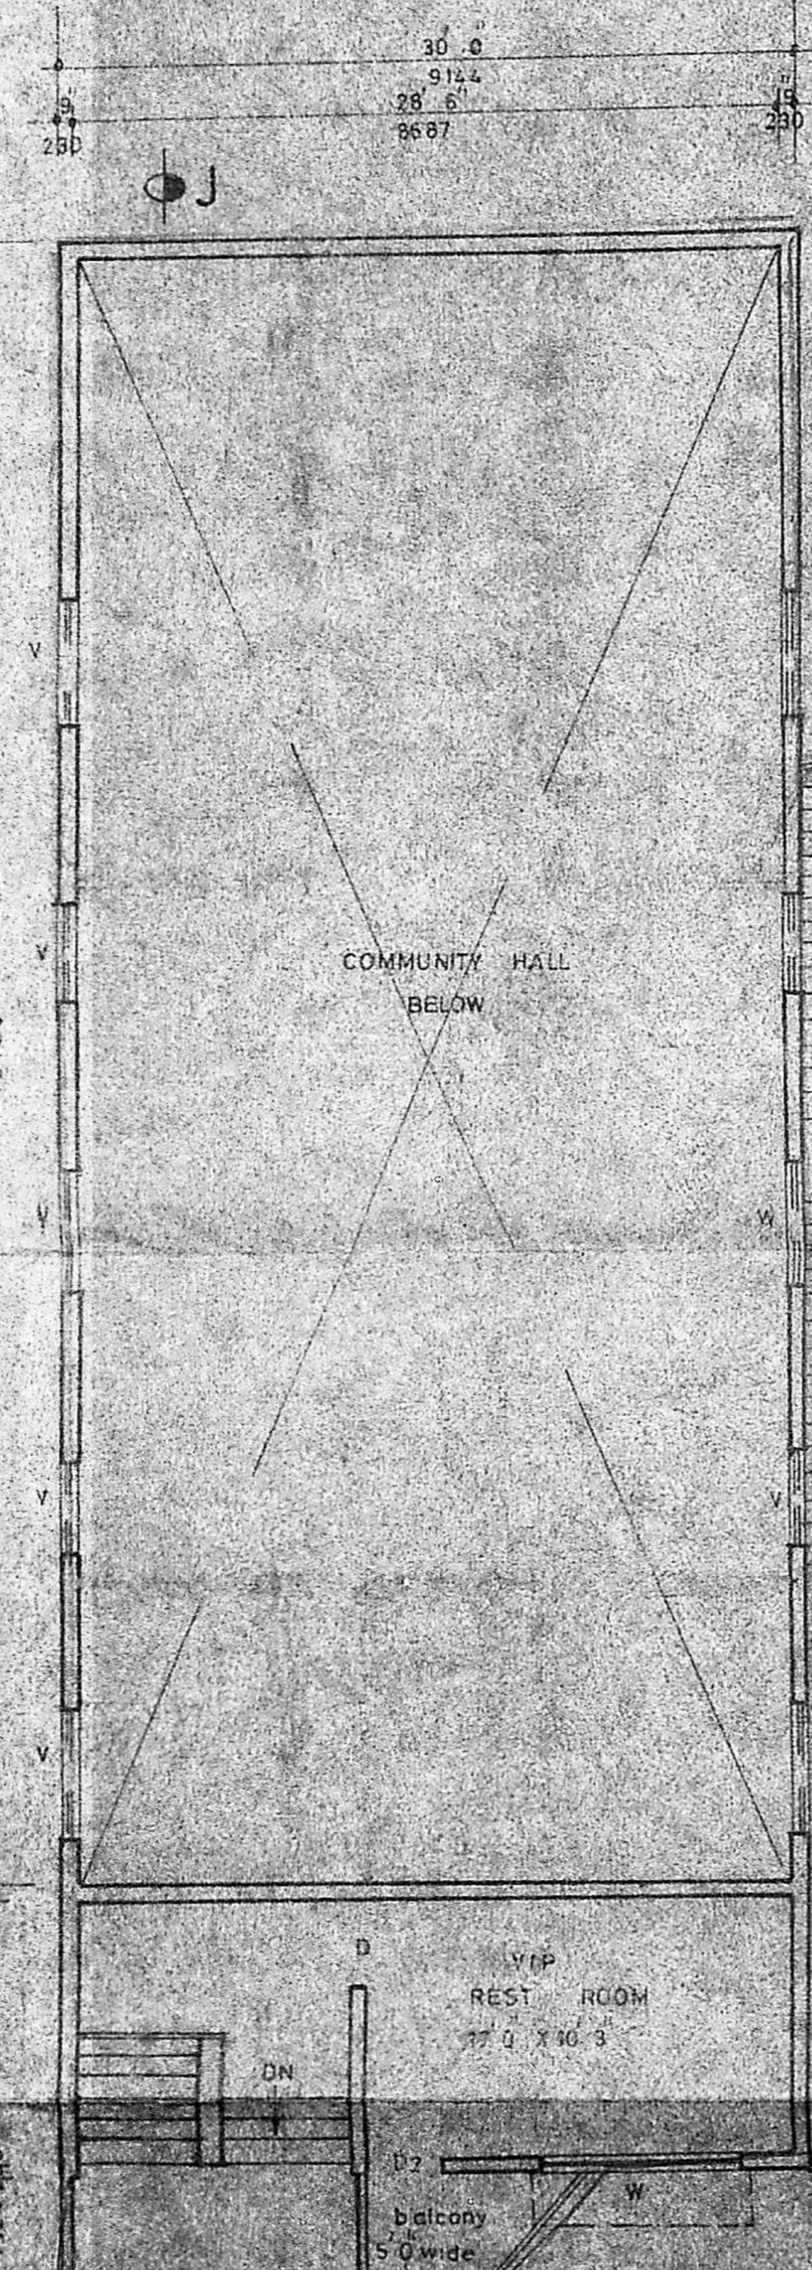

MEZZENINE FLOOR PLAN

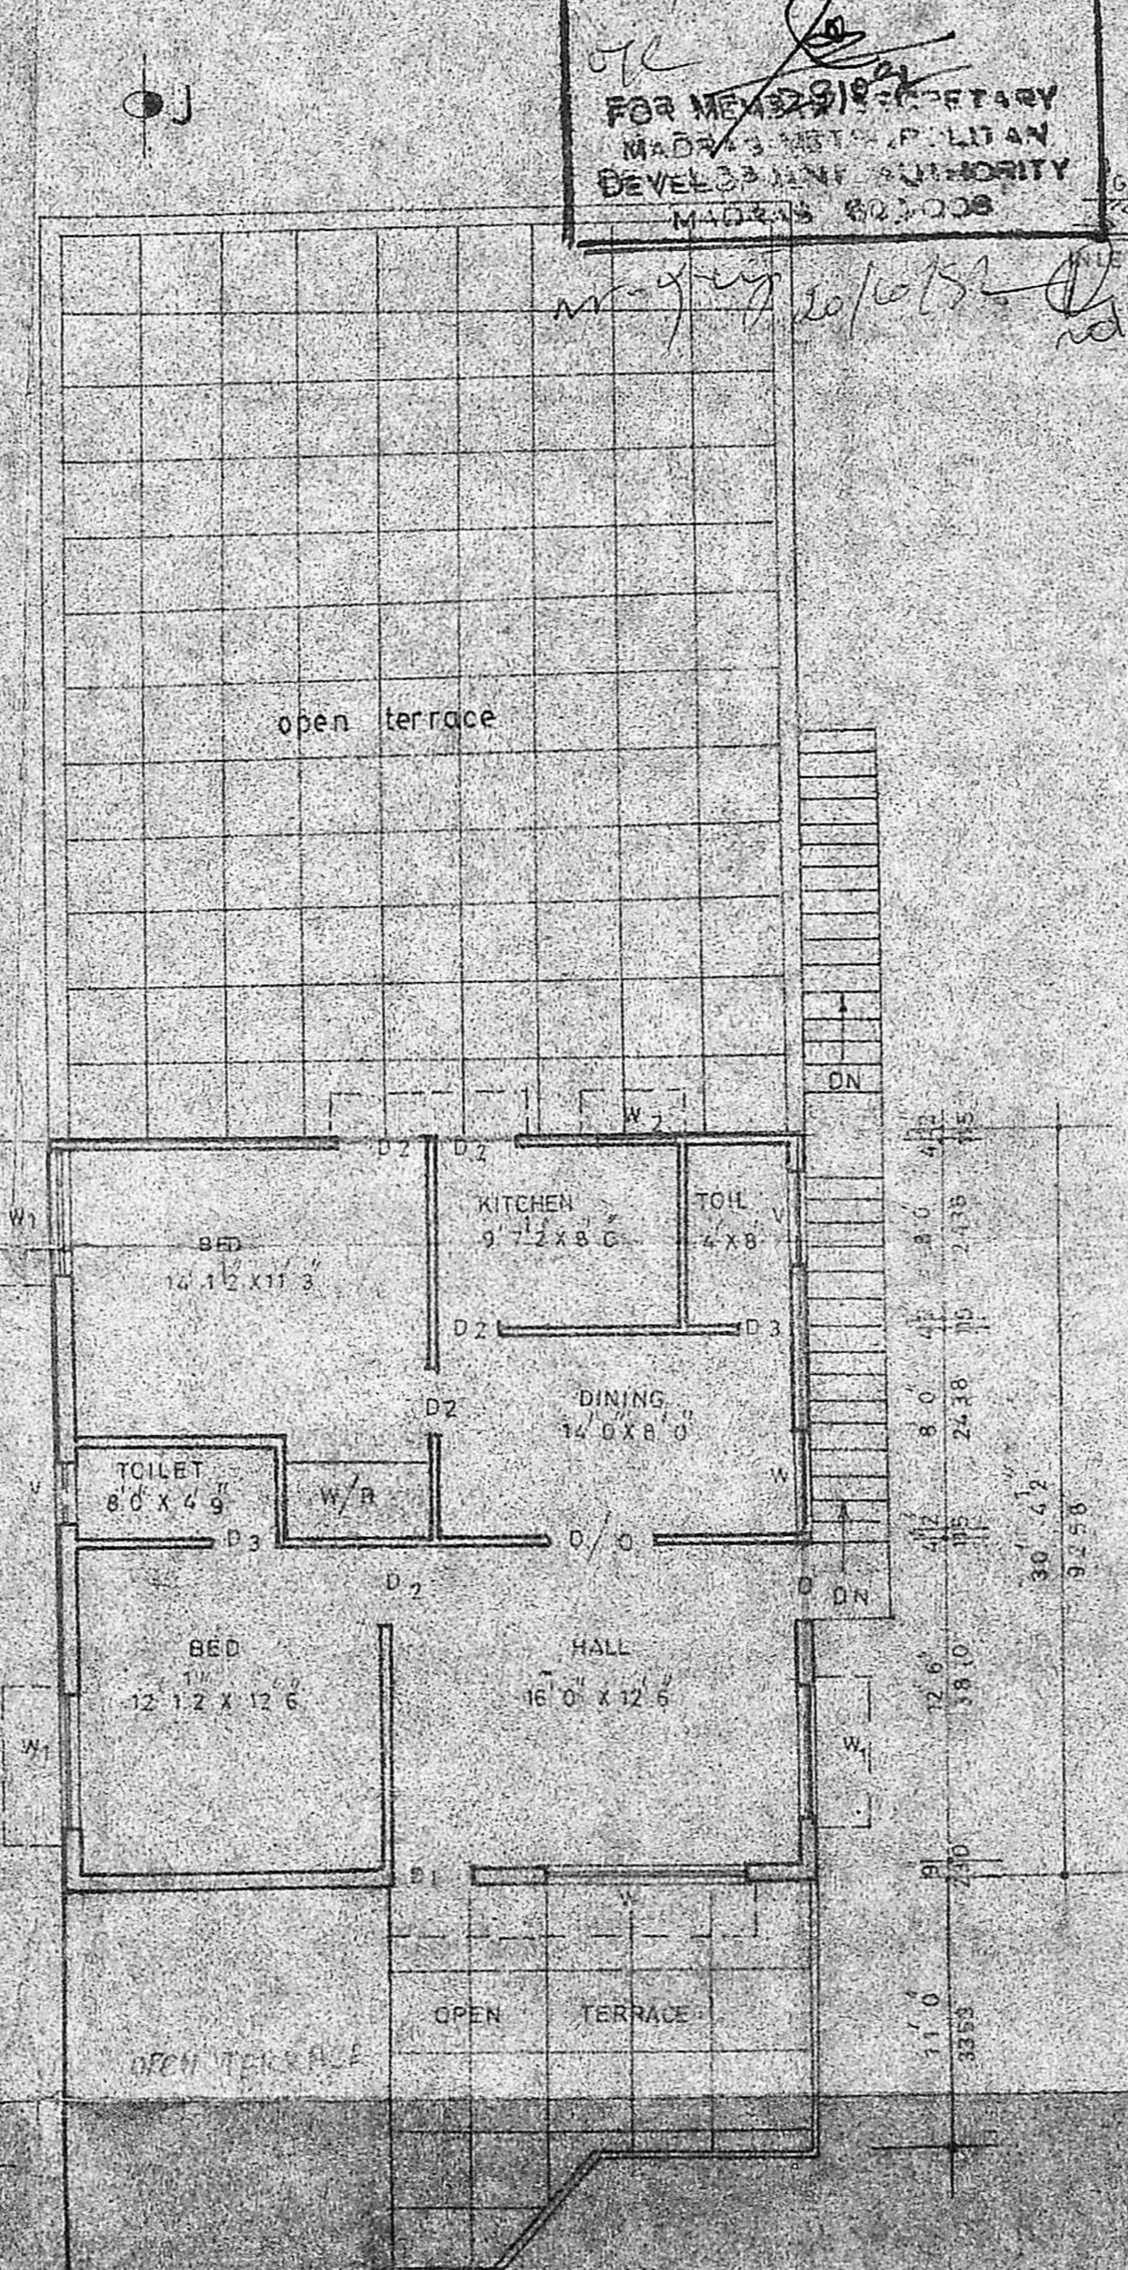

FIRST & TERRACE FLOOR PLAN

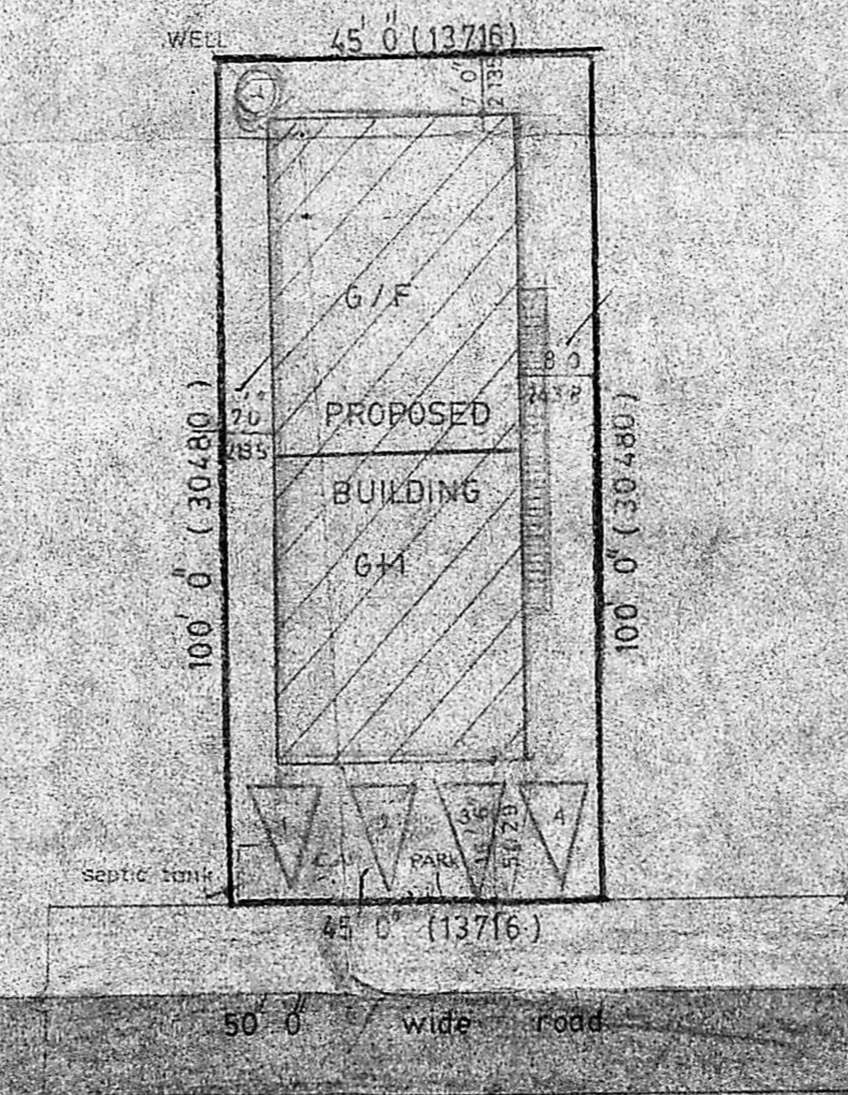

SITE PLAN

SCALE: 1" = 24' 0"


SCHEDULE OF JOINERIES

NO.	DESCRIPTION	QTY	UNIT	EST. AMT.
01	DOOR	4.0	4' 7" 0"	12208.2135
02	DOOR	1.0	4' 7" 0"	2914.2135
03	DOOR	3.0	4' 7" 0"	8742.4135
04	DOOR	2.0	4' 7" 0"	5828.4135
05	WINDOW	5.0	4' 7" 0"	14570.4135
06	WINDOW	3.0	4' 7" 0"	8742.4135
07	VENTILATOR	1.0	2' 2" 0"	582.84135

AREA DETAIL

DESCRIPTION	SQ. M.	SQ. FT.
TOTAL PLOT AREA	6500.0	146.27
GROUND FLOOR AREA	2295.0	23.26
MEZZENINE FLOOR AREA	242.0	2.30
FIRST FLOOR AREA	3911.0	84.58
TOTAL FLOOR AREA	3448.0	320.14
PLOT COVERAGE	53%	
F.S.I.	0.76	

COLOUR INDEX

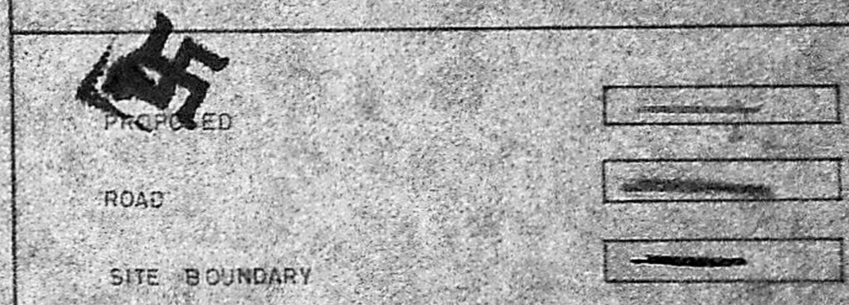

SCALE

1 INCH TO 8 FEET

PROPOSED COMMUNITY HALL  
 AT PLOT NO: 20, S.NO: 1182  
 IN KUMARAN NAGAR, KOYAMBEDU  
 VILLAGE, VILLIVAKKAM PANCHAYAT  
 UNION.

OWNER  
 P. Balakrishnan

P. Balakrishnan, B.E.  
 Consultant Civil Engineer  
 License No. 10709 Class II  
 Corporation of Madras  
 68, S. Kumar High Road,  
 Ayazampet, MADRAS-24.

LICENSED SURVEYOR