




PROPOSED RESIDENCE AT
 87/3B, PERUNGALATHUR,
 PEERKANKARANI VILLAGE,
 SAIDAPET TALUK.
 PATTA NO

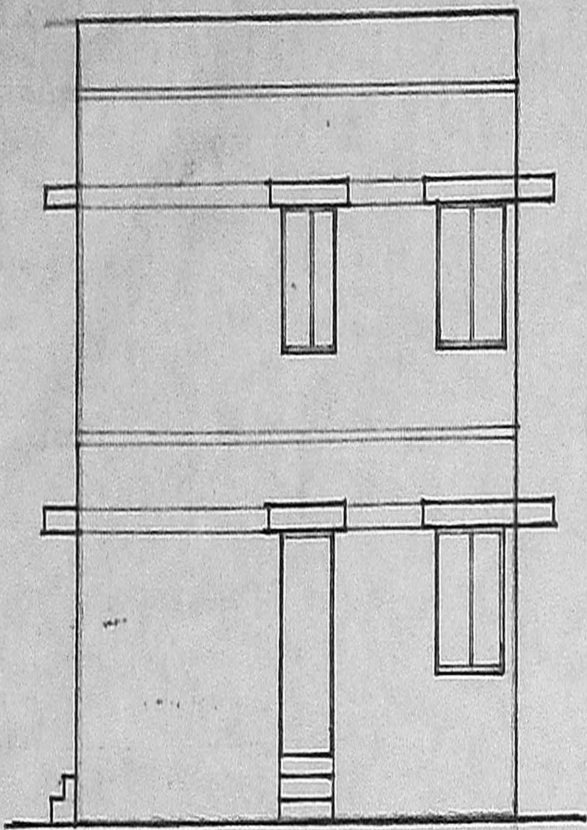


ELEVATION

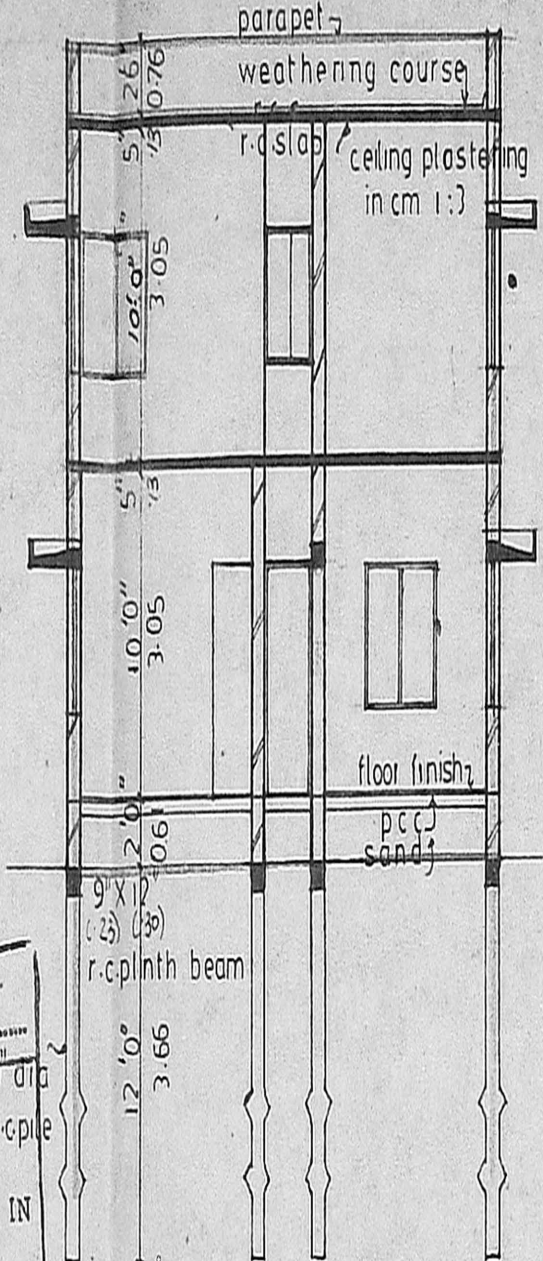


SECTION A-A

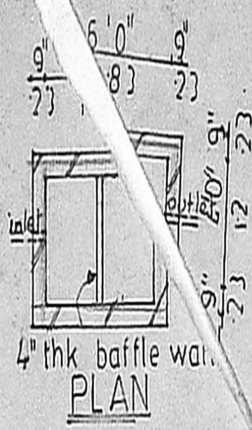

PLAN

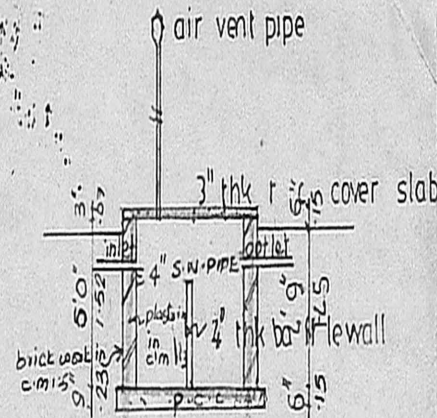

SECTION SEPTIC TANK DETAIL

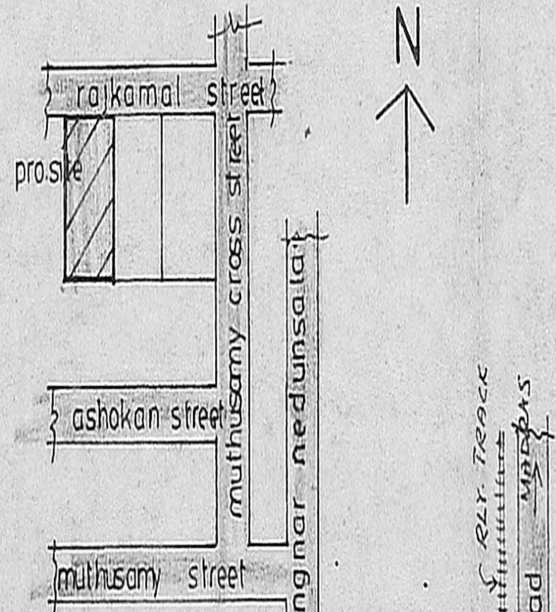

LOCATION PLAN (not to scale)

Planning Permit No. A/1189/92
APPROVED
 SUBJECT TO THE CONDITIONS IN THIS OFFICE LETTER.
 No. A/8816/92 8/92
 MEMBER - SECRETARY
 MADRAS METROPOLITAN DEVELOPMENT AUTHORITY
 MADRAS - 600 008.

SCHEDULE OF JOINTS

		size in ft	size in m
D	DOOR	3'0" X 7'0"	0.91 X 2.1
DI	DOOR	2'6" X 7'0"	0.76 X 2.1
W	WINDOW	4'0" X 4'6"	1.22 X 1.37
W1	DO	6'0" X 4'6"	1.83 X 1.37
W2	DO	4'0" X 3'6"	1.22 X 1.07
W3	DO	3'0" X 4'6"	0.91 X 1.37
V	VENTILATOR	2'6" X 1'6"	0.76 X 0.46

AREA STATEMENT

	in sqft	in sqm
GROUND FLOOR	923	85.78
FIRST FLOOR	923	85.78

SCALE 1"=8'0" 1:100

NOTE SHOWN THUS

PROPOSED WORKS	[Symbol]
BOUNDARY LINE	[Symbol]
ROAD	[Symbol]



OWNER
Chayumathay

WELL DETAIL LICENSED SURVEYOR


Samson
 SAMSON DEVADASON
 LICENSED SURVEYOR
 CLASS I- N^o

ARCHITECT
 SAMSON DEVADASON
 B. ARCH., M.T.P., A.I.T.P.,


DEVADASON CONSULTANTS
 56, HARRIS ROAD, MADRAS 2,

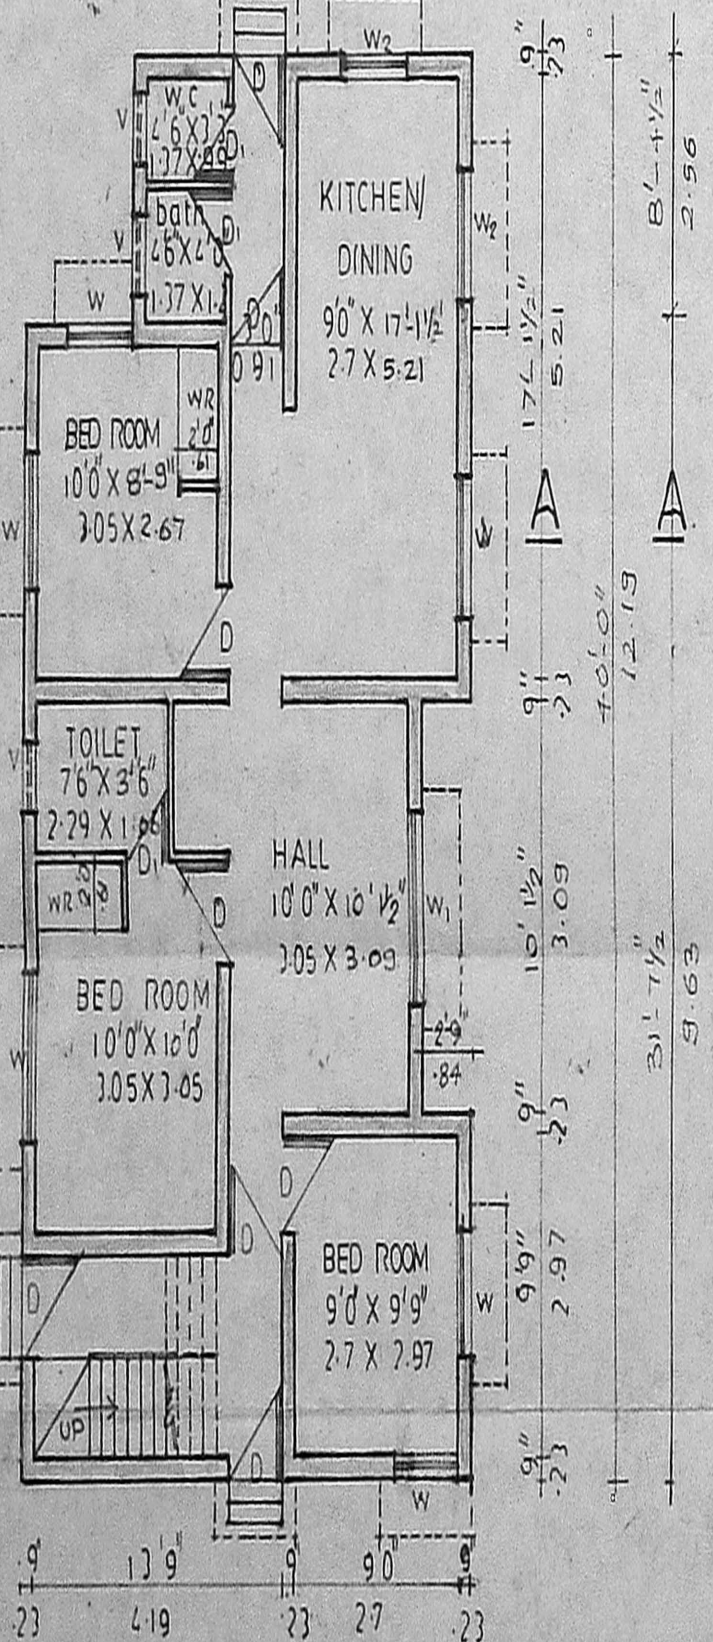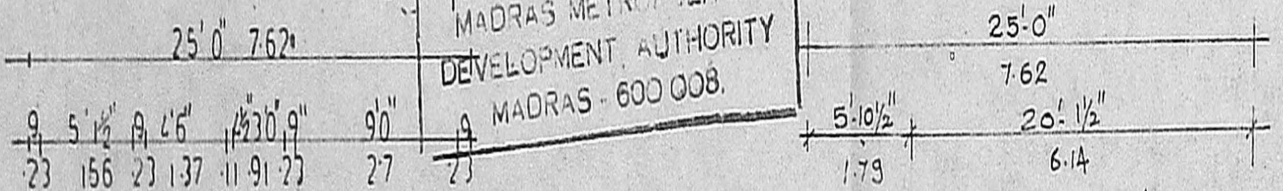

GROUND FLOOR

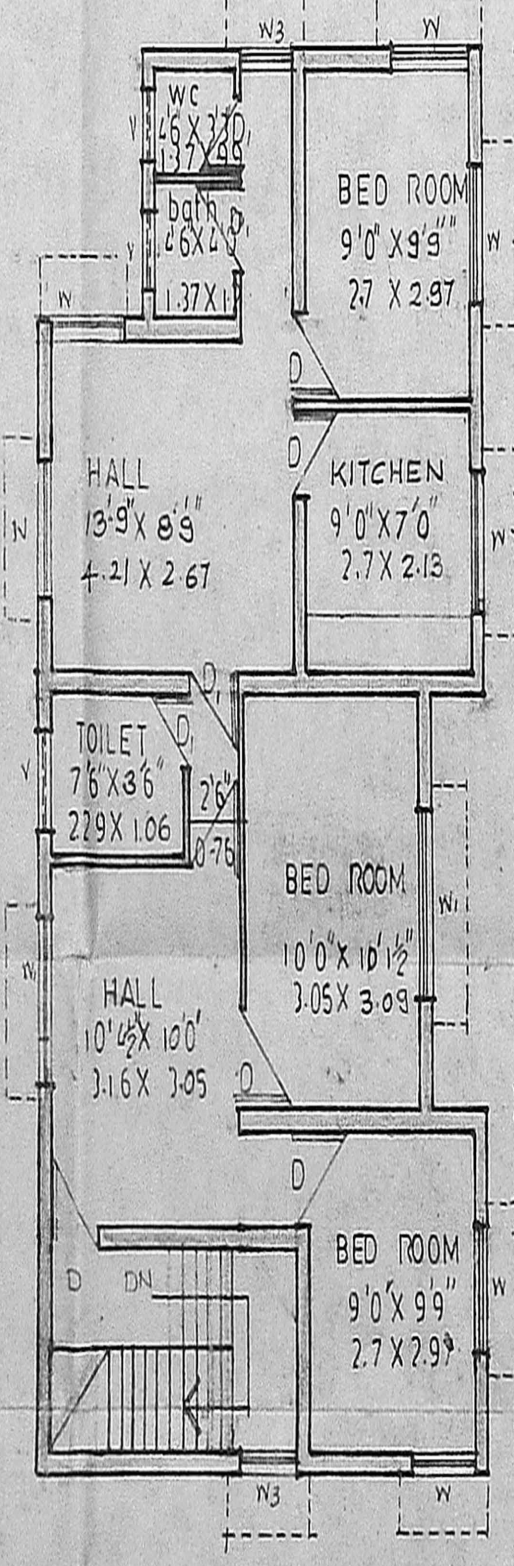


FIRST FLOOR

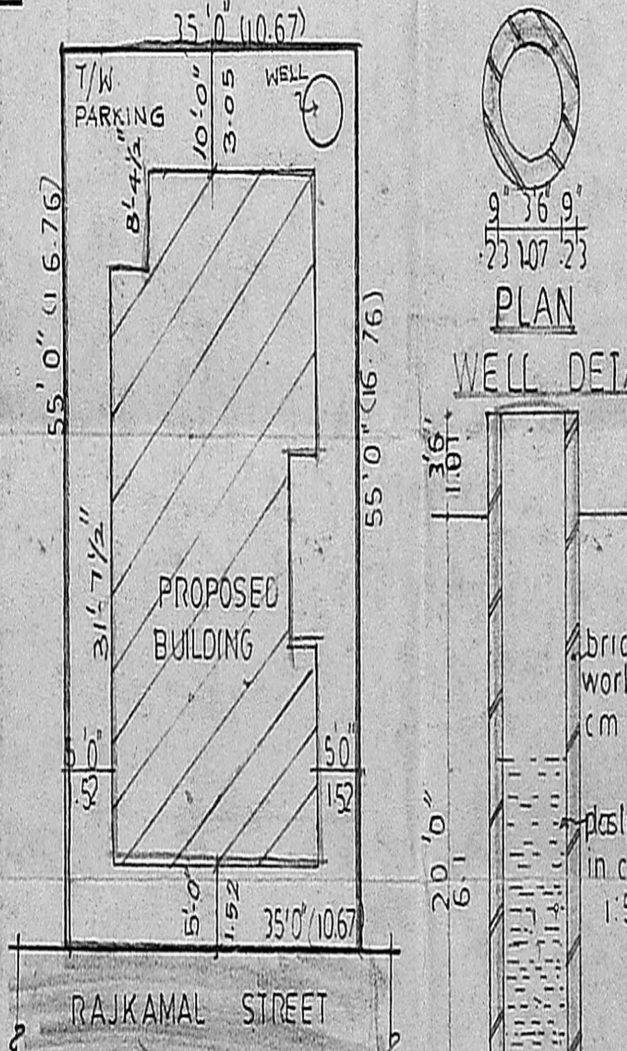


SITE PLAN

SCALE 1"=16'0"

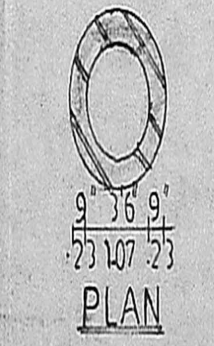

WELL DETAIL

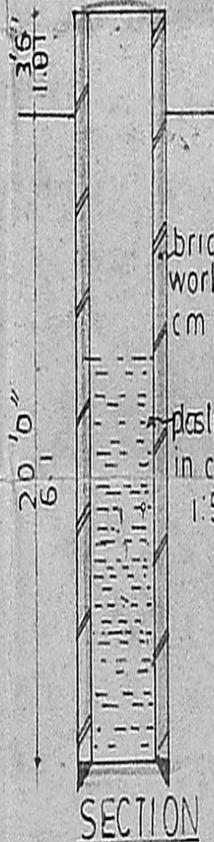

SECTION