




FRONT ELEVATION 40'0" 600

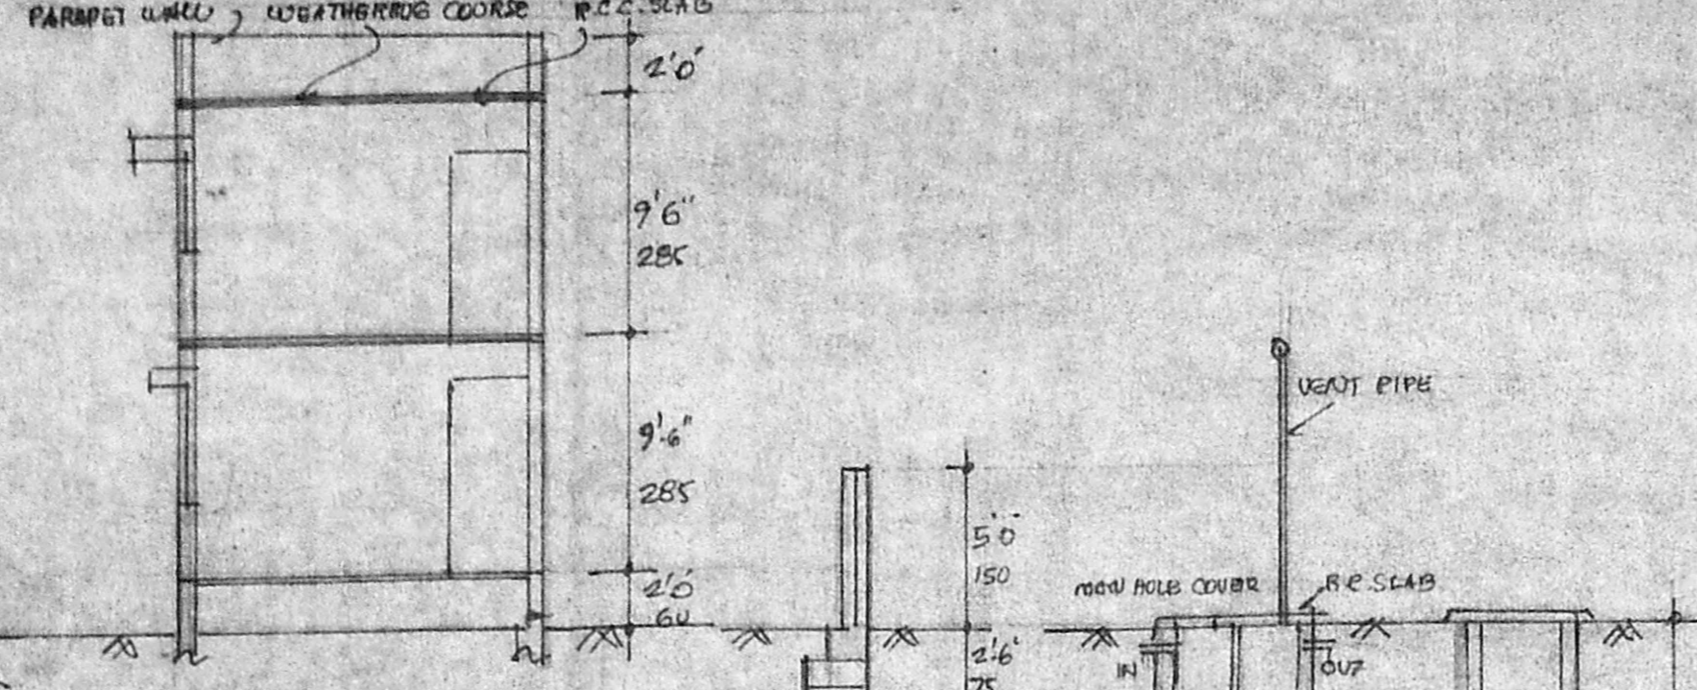


SECTION ON AA

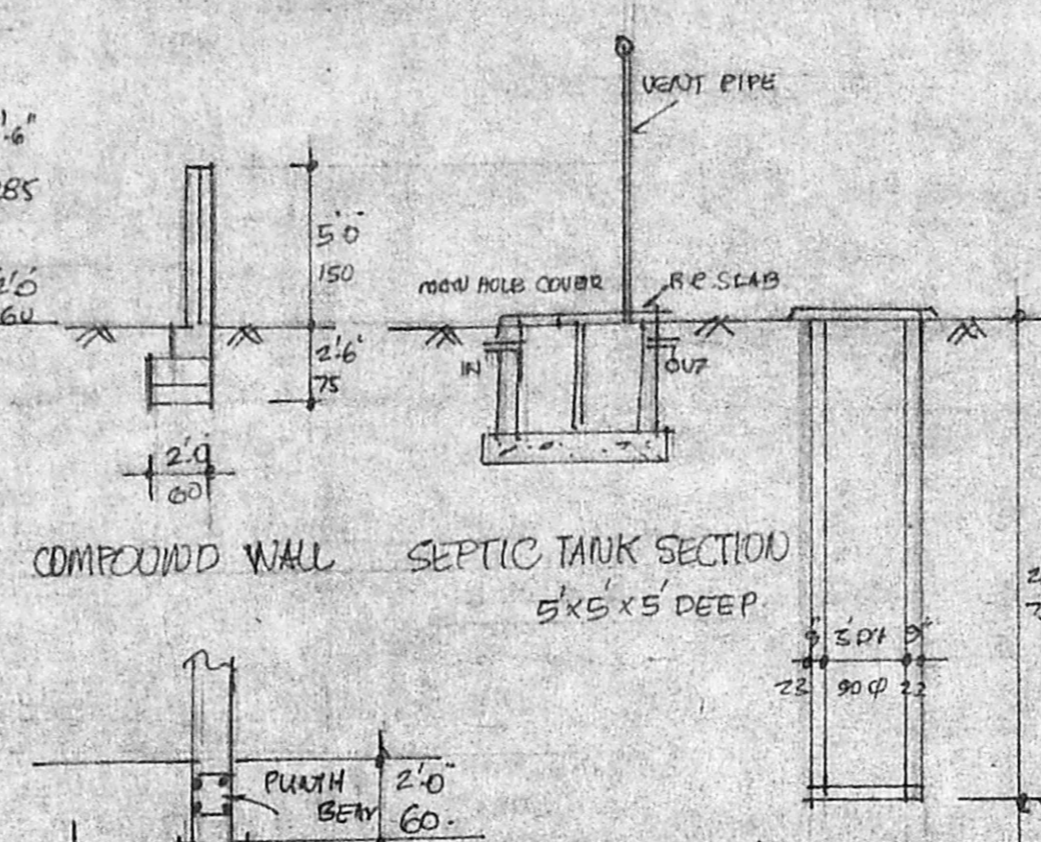


COMPOUND WALL SEPTIC TANK SECTION 5'x5'x5' DEEP

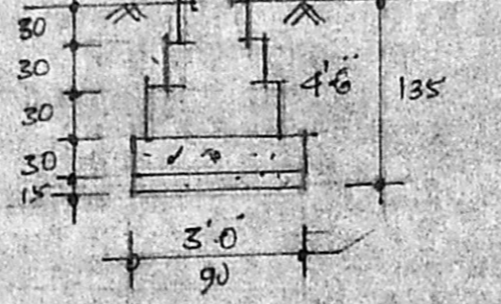


FOUNDATION DETAIL

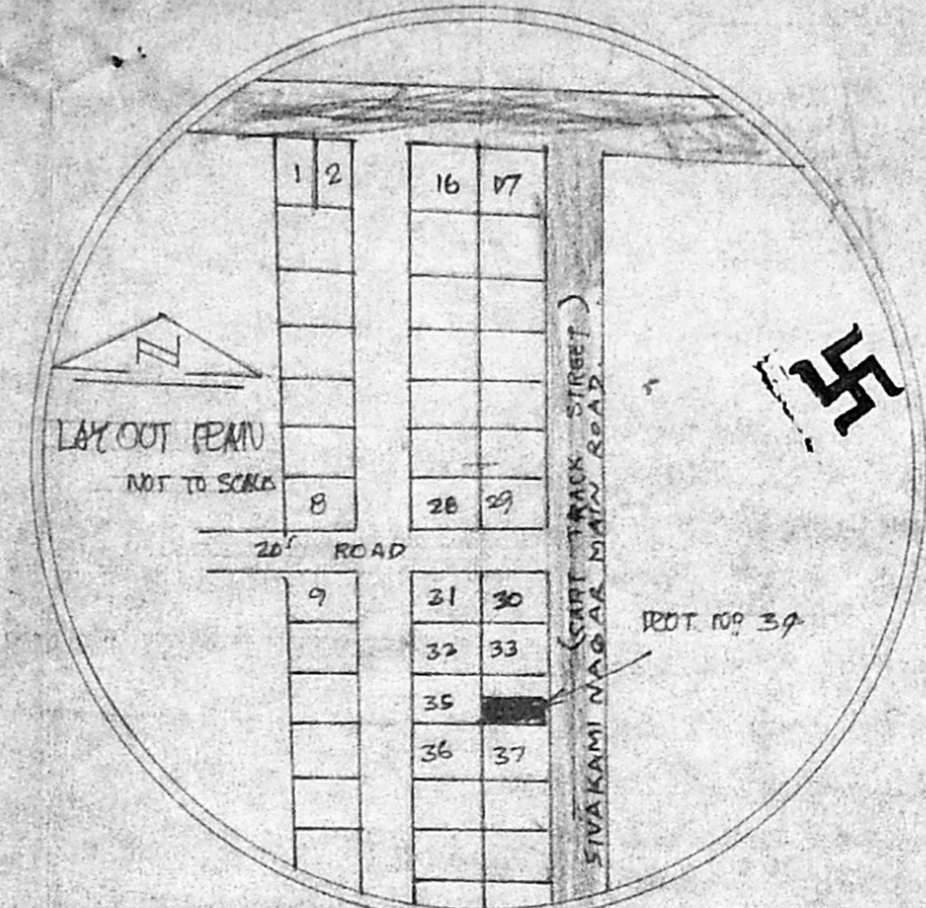


LAYOUT PLAN NOT TO SCALE

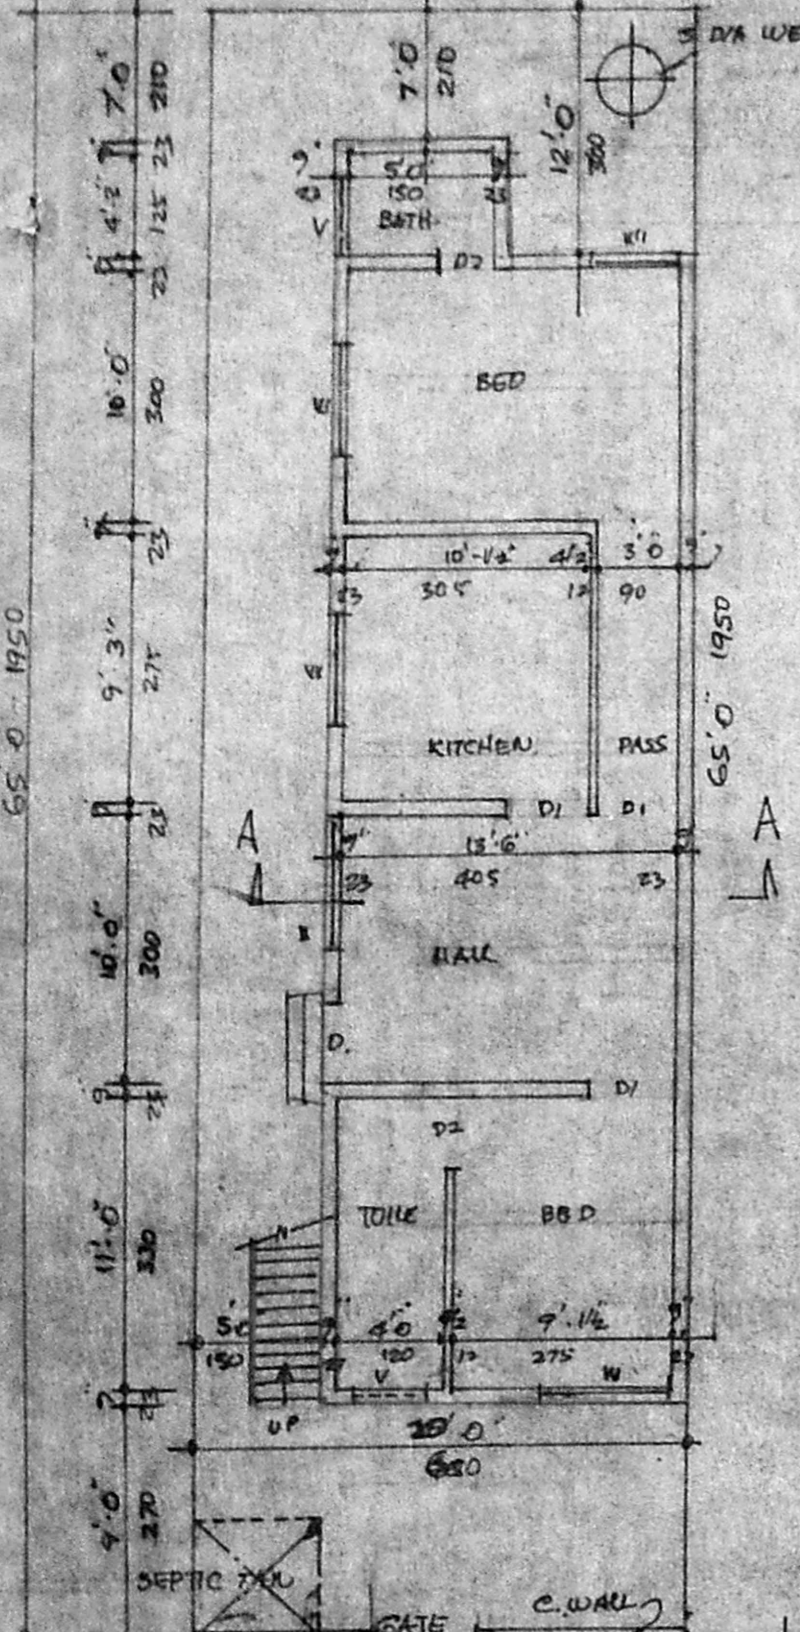

SITE & GROUND FLOOR PLAN

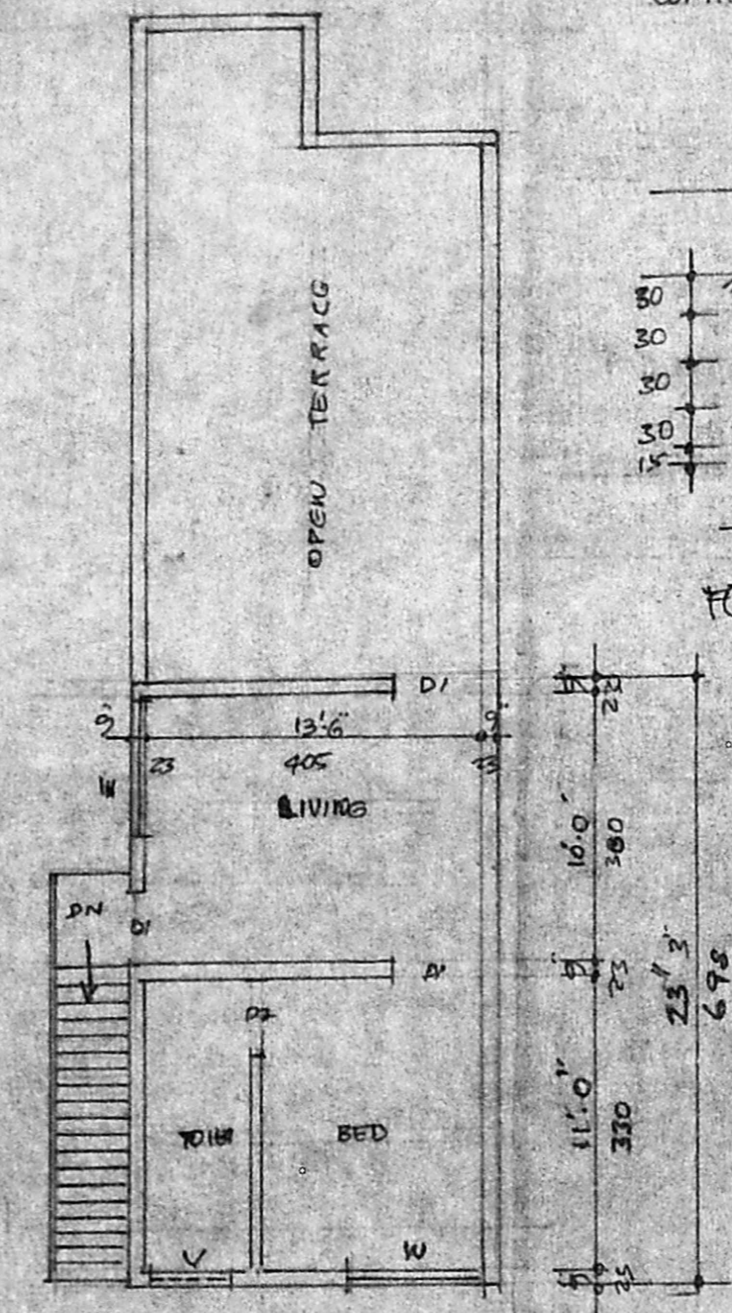


OPEN TERRACE

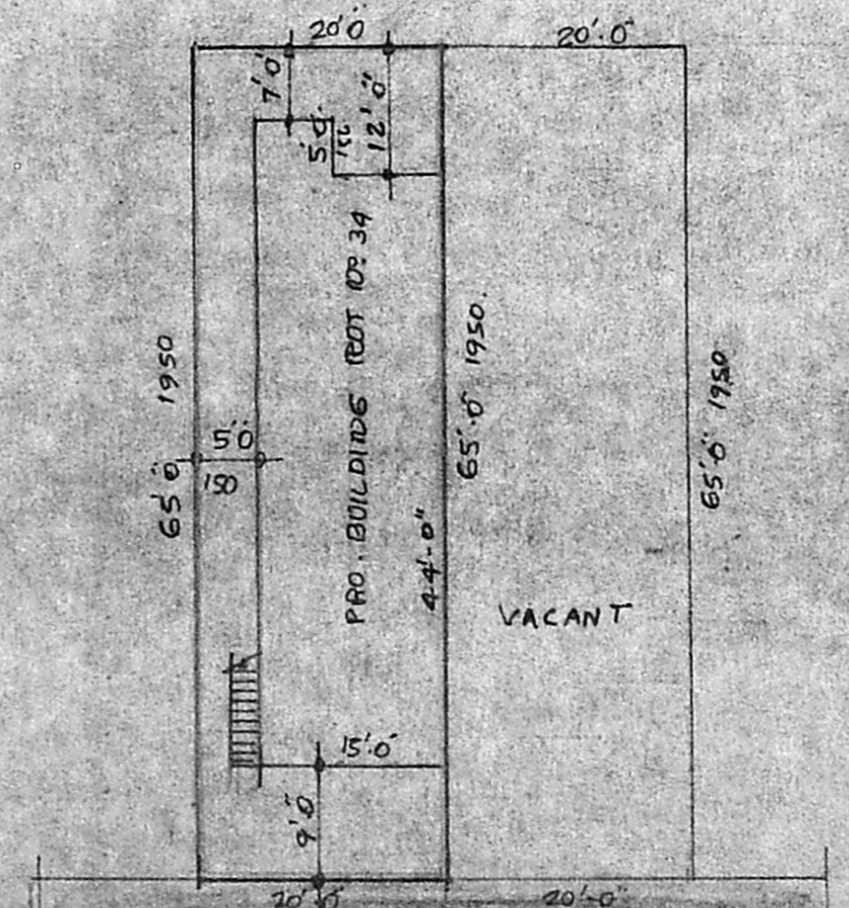

SITE PLAN - SCALE 1:200 - GUM RESIDUARY PLOT DETAILS

Planning Permit No. A/1263/92
APPROVED
 SUBJECT TO THE CONDITIONS IN THIS OFFICE LETTER.
 No. 919569/92. 8/92
 FOR MEMBER SECRETARY
 MADRAS METROPOLITAN
 DEVELOPMENT AUTHORITY
 MADRAS 600 008.

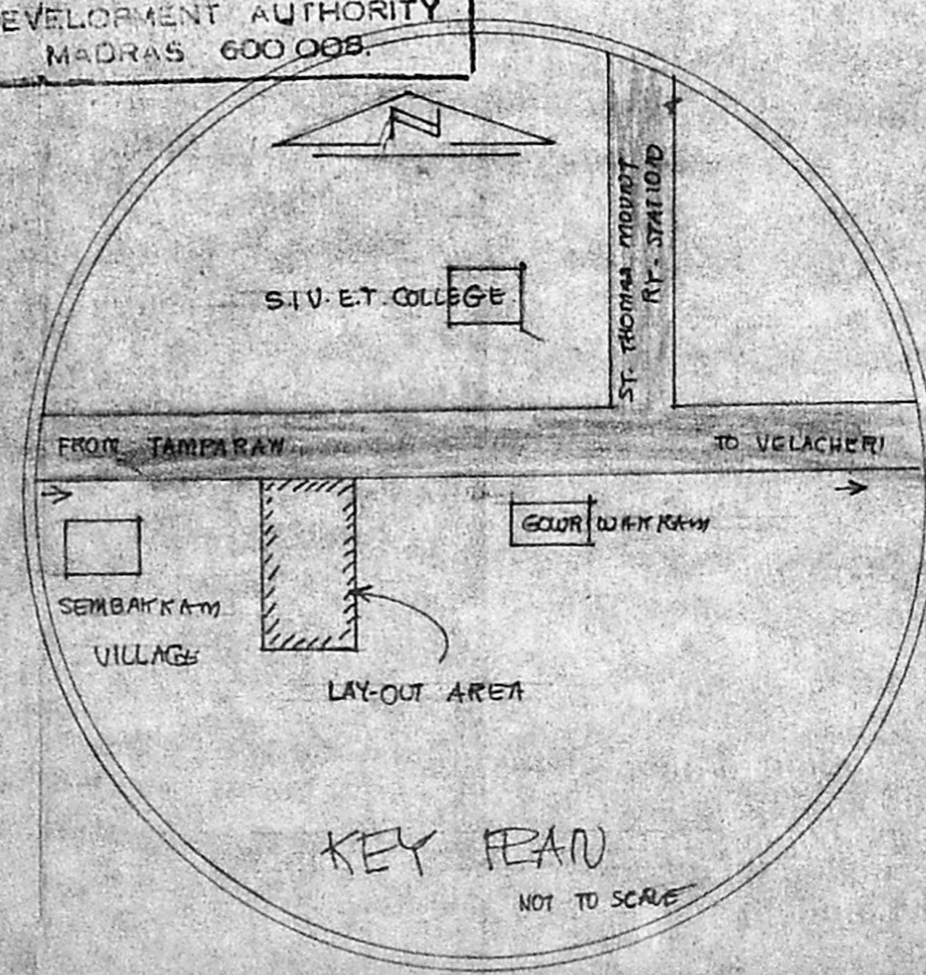

KEY PLAN NOT TO SCALE

SPECIFICATIONS

- * FOUNDATION IN P.C.C. 1:4:8 MIX.
- * BRICK WORK IN C.M. 1:5 USING STOCK BK.
- * ROOF, SUNSHADE, LINTEL ETC. R.C.C. 1:2:4 MIX.
- * PLASTERING IN C.M. 1:4. 1/2" THICK.
- * FLOORING IN P.C.C. 1:4:8 MIX.
- * MOSAIC FLOORING
- * ALL JOINERY IN TEAK WOOD.

SCHEDULE OF JOINERY

P	DOOR	3'3" x 7'0" 100 x 210
DI	DOOR	3'0" x 7'0" 90 x 210
DB	DOOR	2'6" x 7'0" 75 x 210
W	WINDOW	4'6" x 4'6" 135 x 135
WI	WINDOW	3'0" x 4'6" 90 x 135
V	VENTILATOR	3'0" x 2'0" 90 x 60

NOTE

- * PROPOSED
- * ROADS
- * BOUNDARY
- * GROUND AREA 1300 SQ. FT.
- * G.F. PLINTH AREA 693 "
- * P.F. PLINTH AREA 358 SQ. FT.

[Signature]
 OWNER
 SCALE 1:100
D. S. Parthasarathy,
 Civil Engineer, Licensed Surveyor No. 31
 Corporation of Madras,
 4 Chengalvaraya Maistry St.,
 Ramalingapuram, Madras-12
 LICENSED SURVEYOR

PLAN SHOWING THE PROPOSED DWELLING BUILDING AT PLOT NO. 34. S. NO. 76/2C 175 GOWRI WAKKAM VILLAGE, SEMPAKKAM TOWN PANCHAYAT, ST. THOMAS MOUNT PANCHAYAT UNION. SIVAKAMI NAGAR MAIN ROAD.