



FRONT ELEVATION


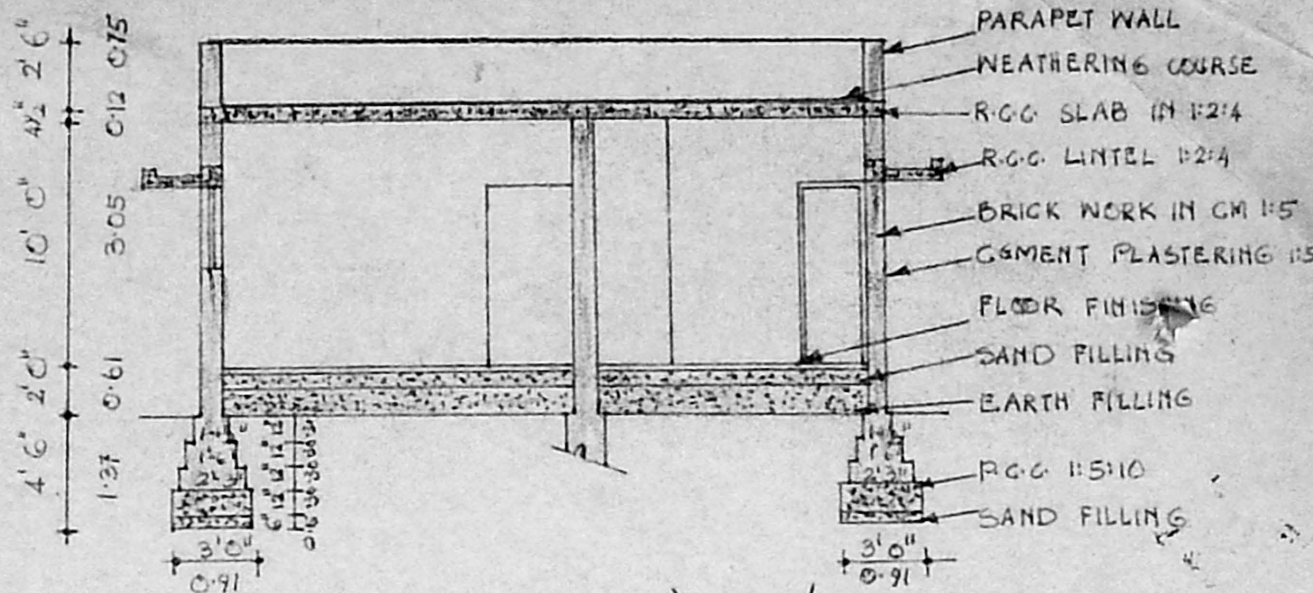


SECTION ON 'AB'

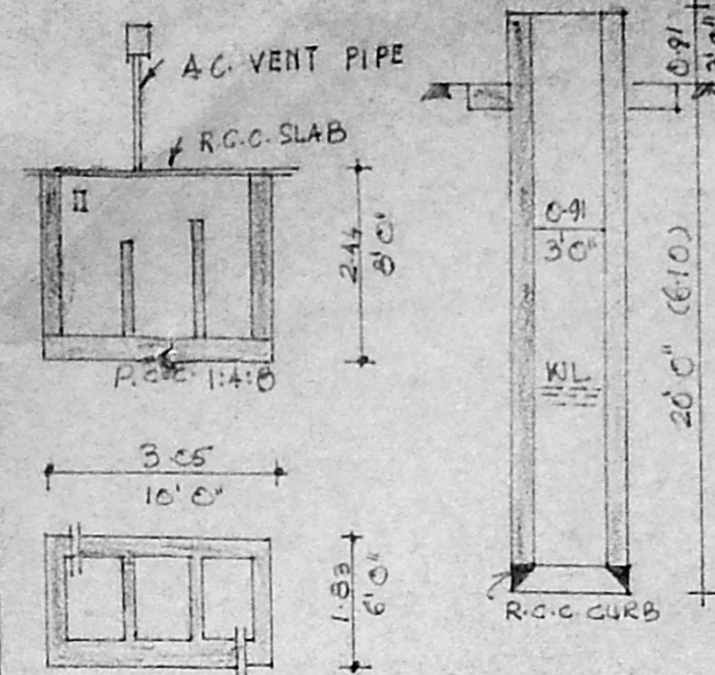


SEPTIC TANK


WELL

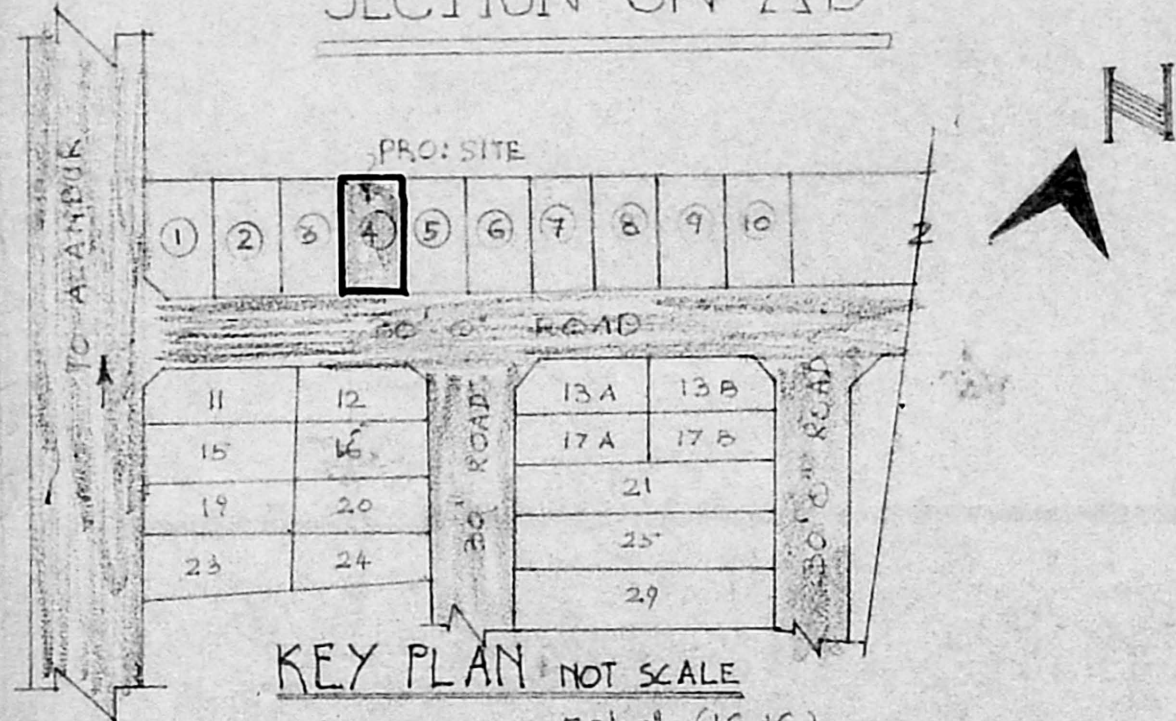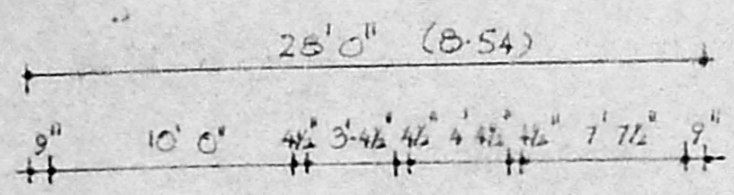

KEY PLAN NOT SCALE

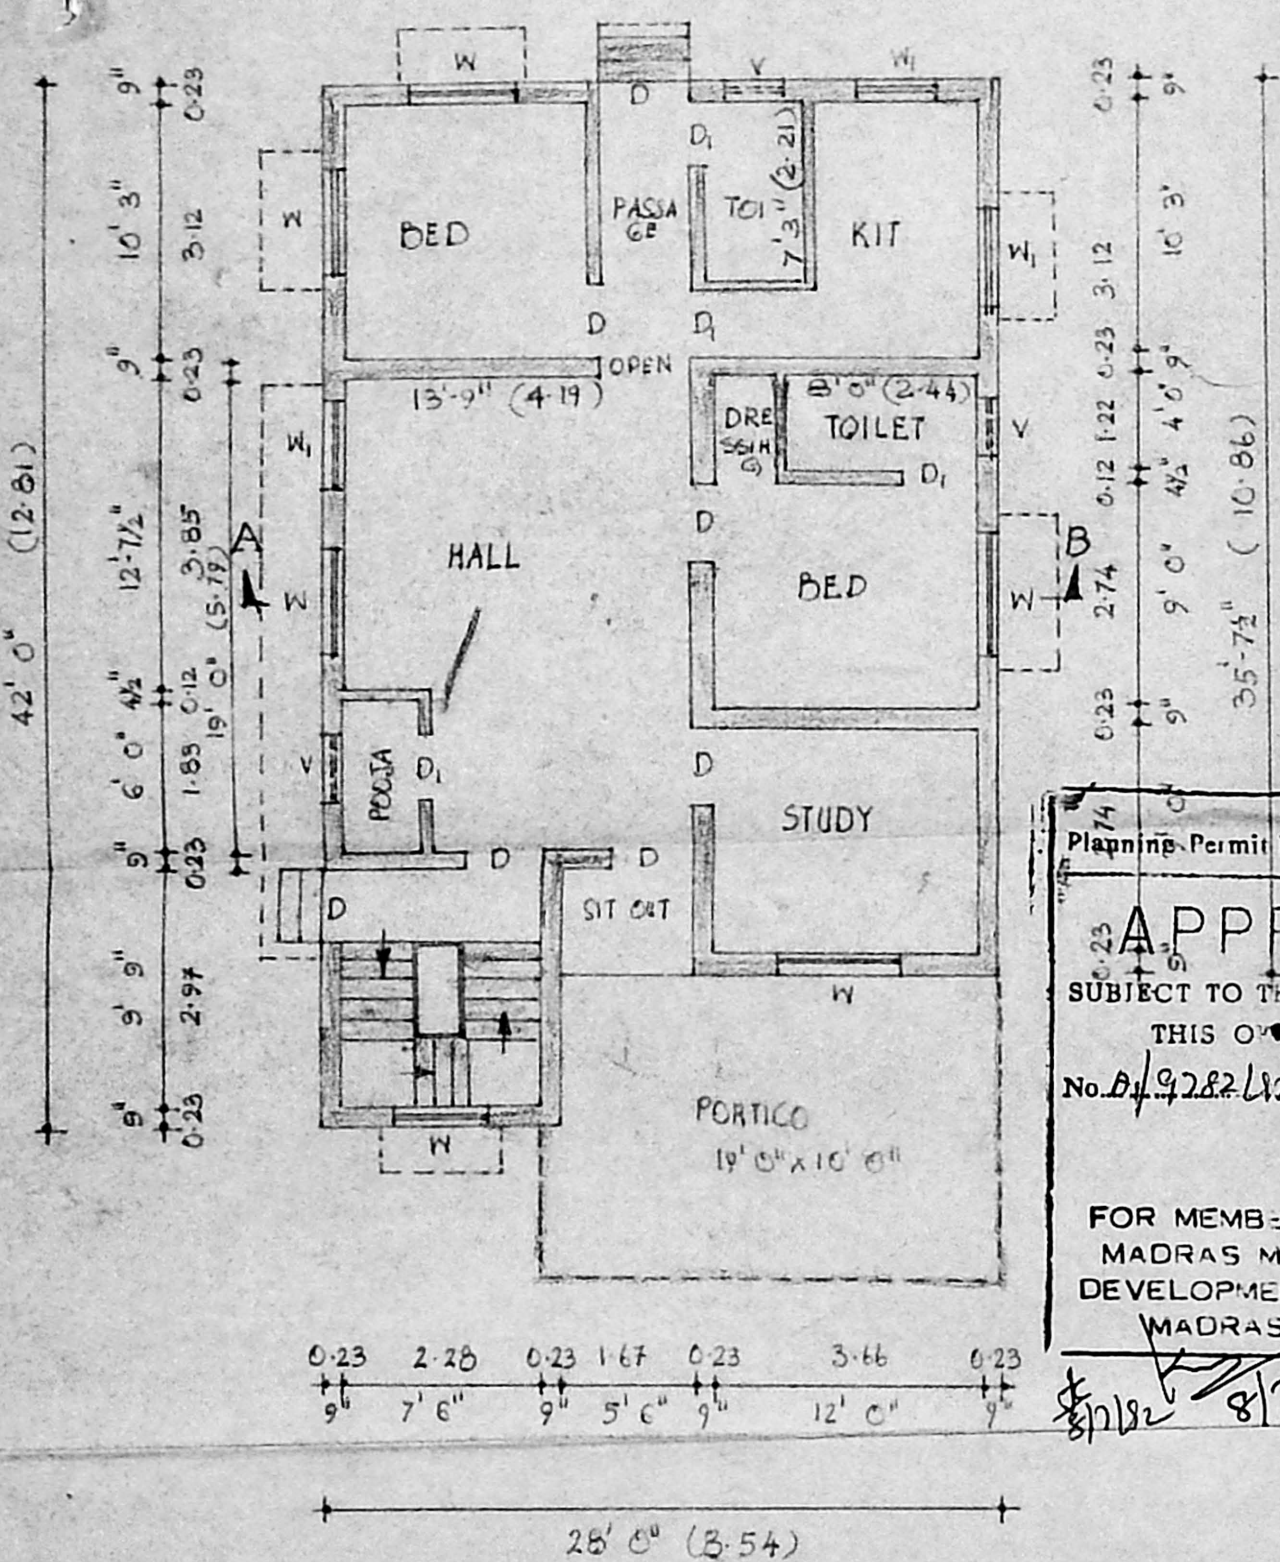

GROUND FLOOR PLAN

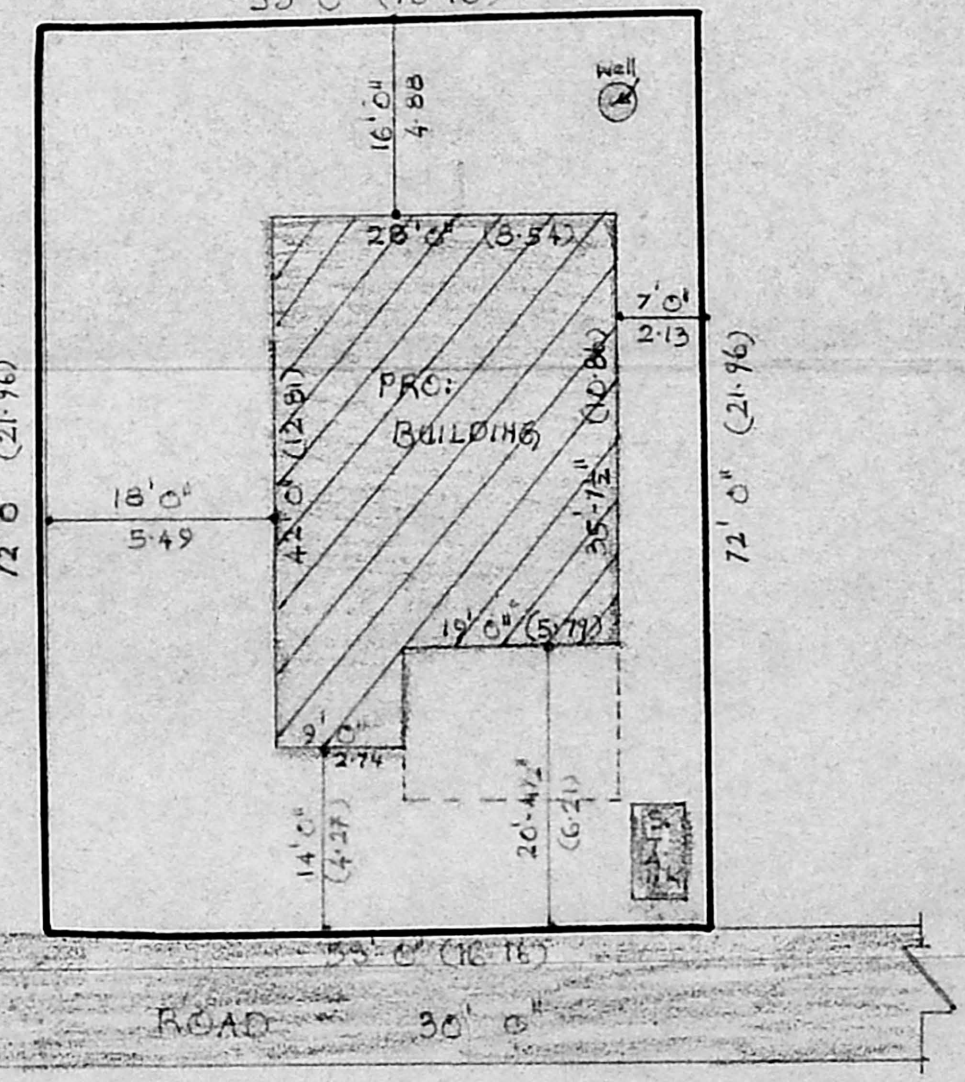

SITE PLAN

SCALE 1:200

Planning Permit No. A/985/92  
**APPROVED**  
 SUBJECT TO THE CONDITIONS IN THIS ORDER.  
 No. D/9282/92  
 8/7/92  
 FOR MEMBERS SECRETARY  
 MADRAS METROPOLITAN  
 DEVELOPMENT AUTHORITY  
 MADRAS 60 008

JOINERIES		REFERENCE
D DOOR	3'0" x 7'0"	0.91 x 2.13
D1 DOOR	2'9" x 7'0"	0.75 x 2.13
W WINDOW	4'6" x 4'0"	1.37 x 1.22
W1 WINDOW	4'0" x 4'0"	1.22 x 1.22
V VENTILATOR	2'0" x 1'6"	0.61 x 0.45

PLAN SHOWING THE PROPOSED CONSTRUCTION OF A RESIDENTIAL BUILDING AT PLOT NO: 4, S. NO: 121, GANESH NAGAR, TELEPHONE COLONY, ADAMBAKKAM, MADRAS 88 CORPORATION, D. NO: 153

*S. Parameswari*  
 OWNER

*A. Krishnamurthy*  
 A. KRISHNAMURTHY  
 B.E., M.I.E., M.I. (STRUCT) E., C.ENG. (I)  
 CERT-IN-ARCH. (IE), F.I.V.  
 EXECUTIVE ENGINEER (CIVIL) (FORMER)  
 AIR & T.V. (DEPT.)  
 CHARTERED ENGINEER, CONTRACTOR  
 BUILDER & LICENCED SURVEYOR CLASS I  
 (REGISTER No. 382) CORPORATION OF MADRAS  
 No. 7, RAJENDRA COLONY  
 (OPPOSITE TO PRASAD STUDIO)  
 ARUNACHALAM ROAD  
 MADRAS-600 093. PHONE: 429812  
 Approved Valuer (I.T. Deptt.)  
 Approved Engineer. (SBI)

L. SURVEYOR