



FRONT ELEVATION

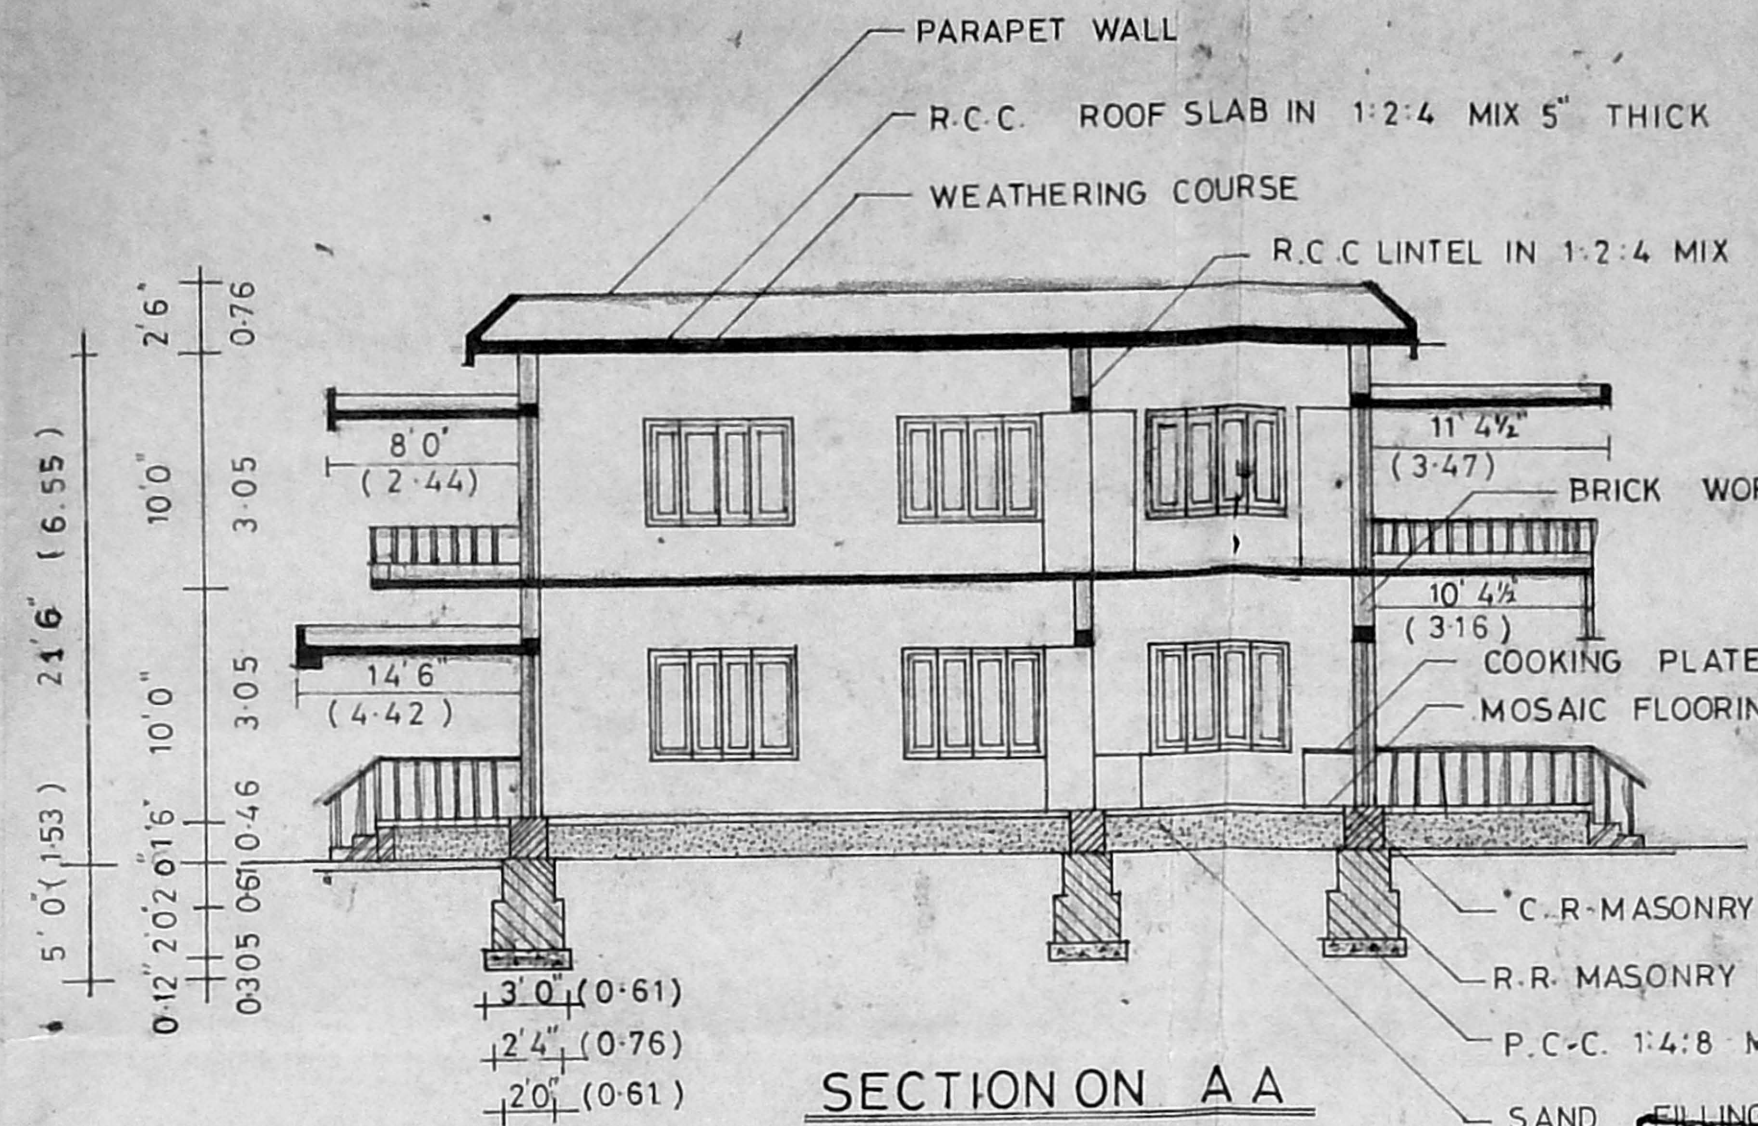




SECTION ON AA

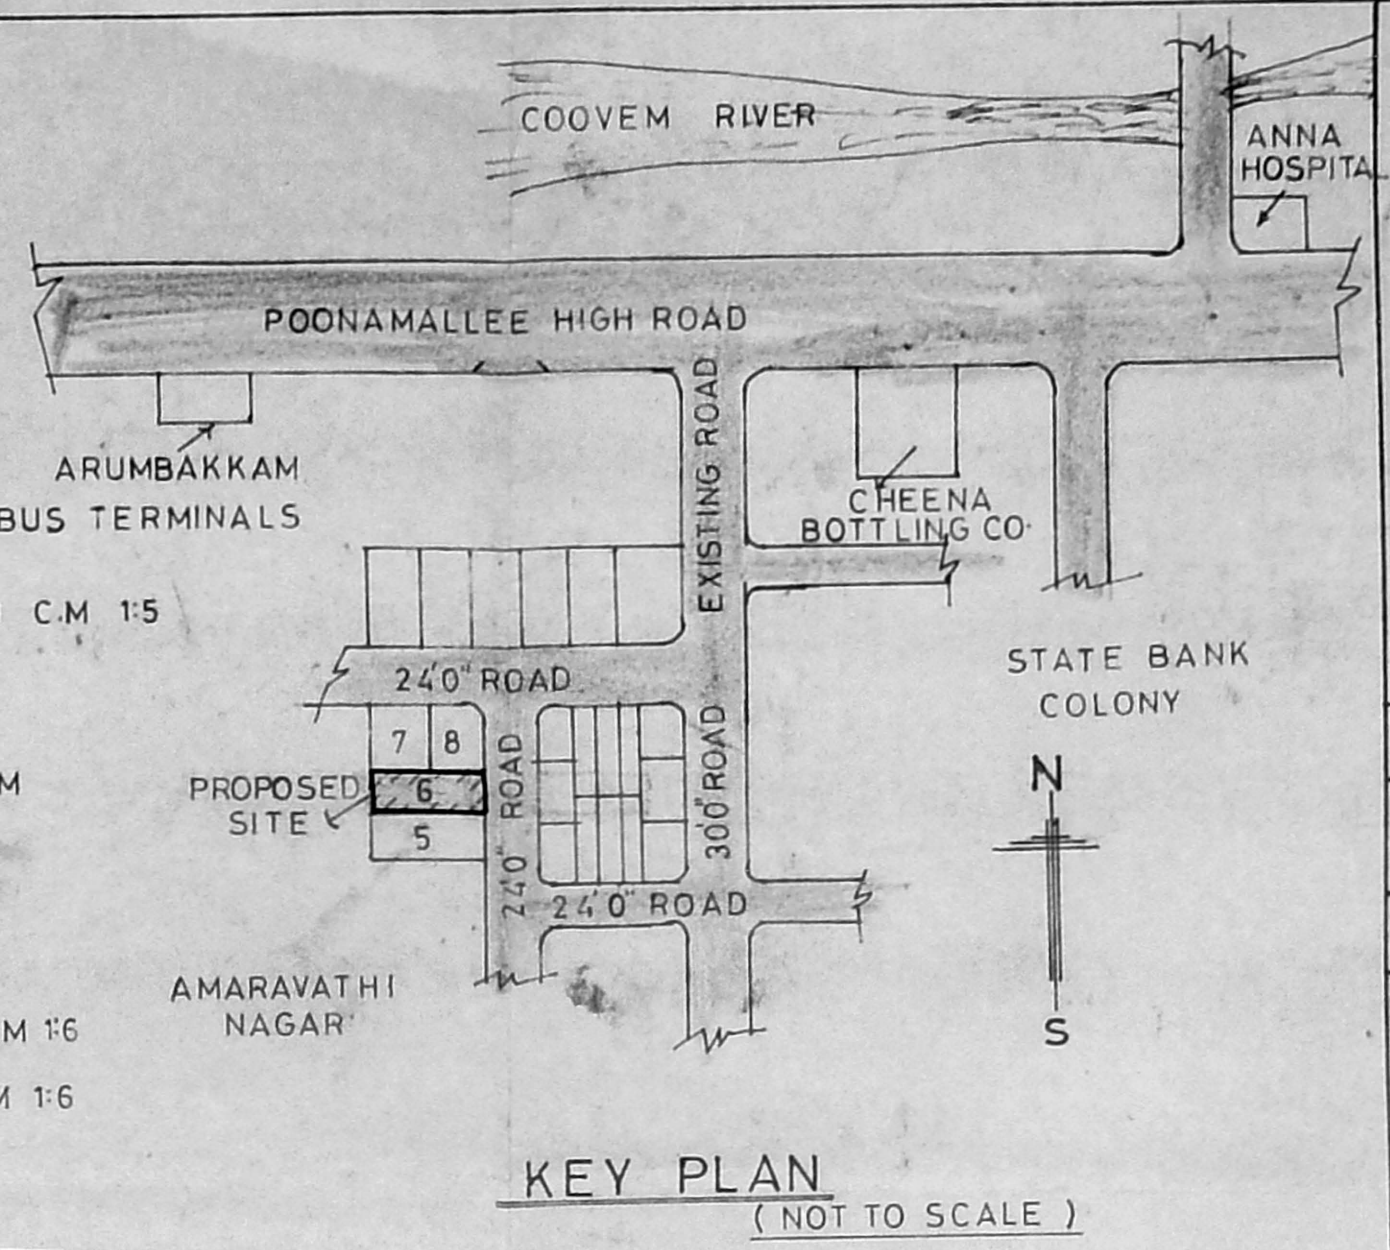


KEY PLAN (NOT TO SCALE)

Planning Permit No. A/667/92  
**APPROVED**  
 SUBJECT TO THE CONDITIONS IN THIS OFFICE LETTER.  
 No. A/19792/92  
 FOR MEMBER SECRETARY  
 MADRAS METROPOLITAN DEVELOPMENT AUTHORITY  
 MADRAS - 600 095.

MMDA IAI/PP No. /  
 No. A/19792/92  
 PART I  
 PART II

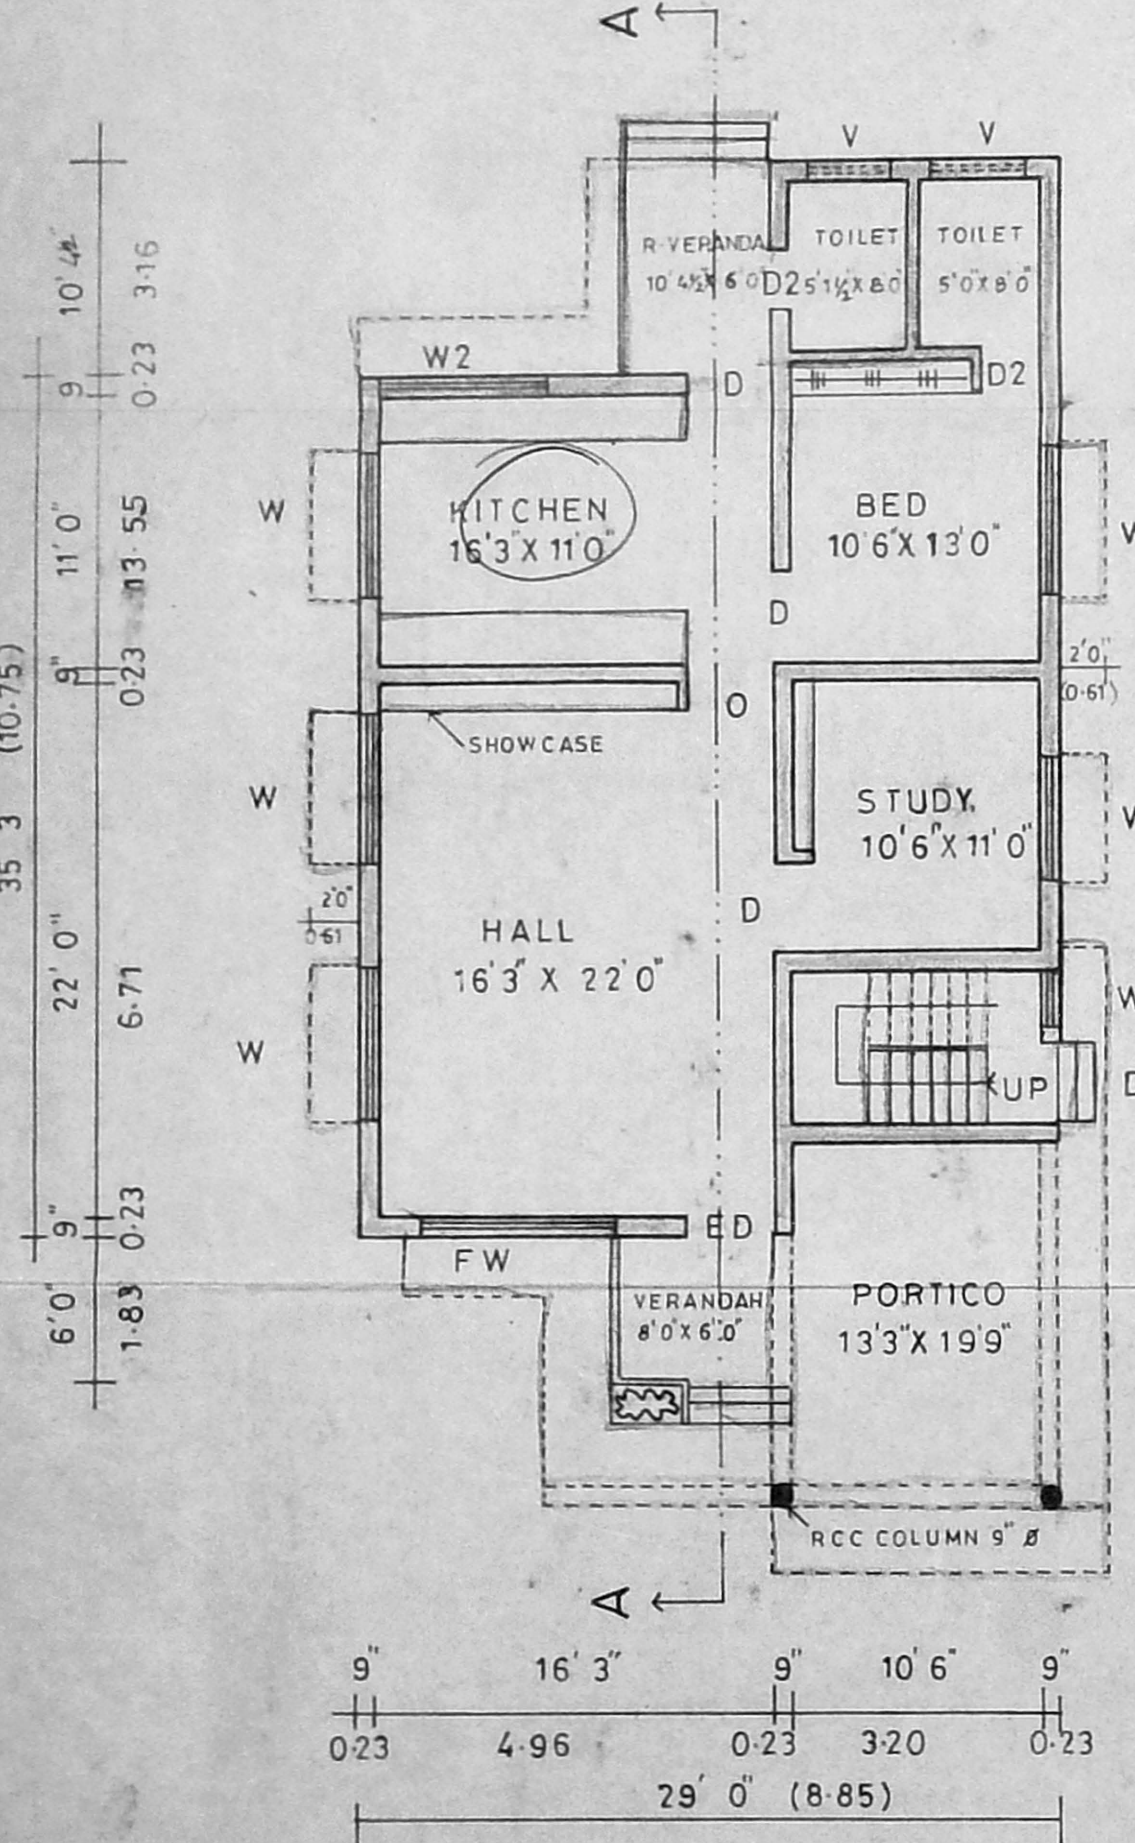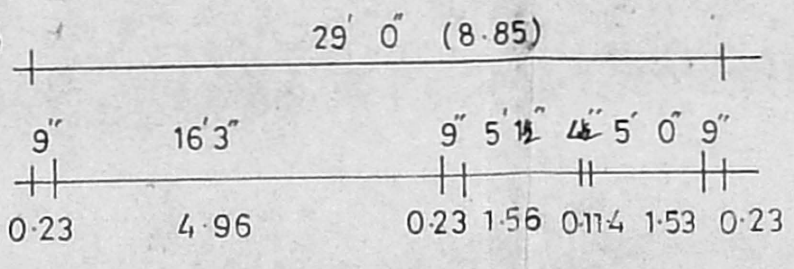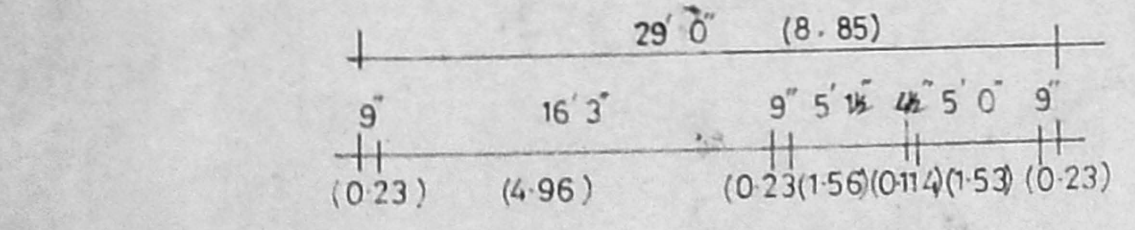


GROUND FLOOR PLAN

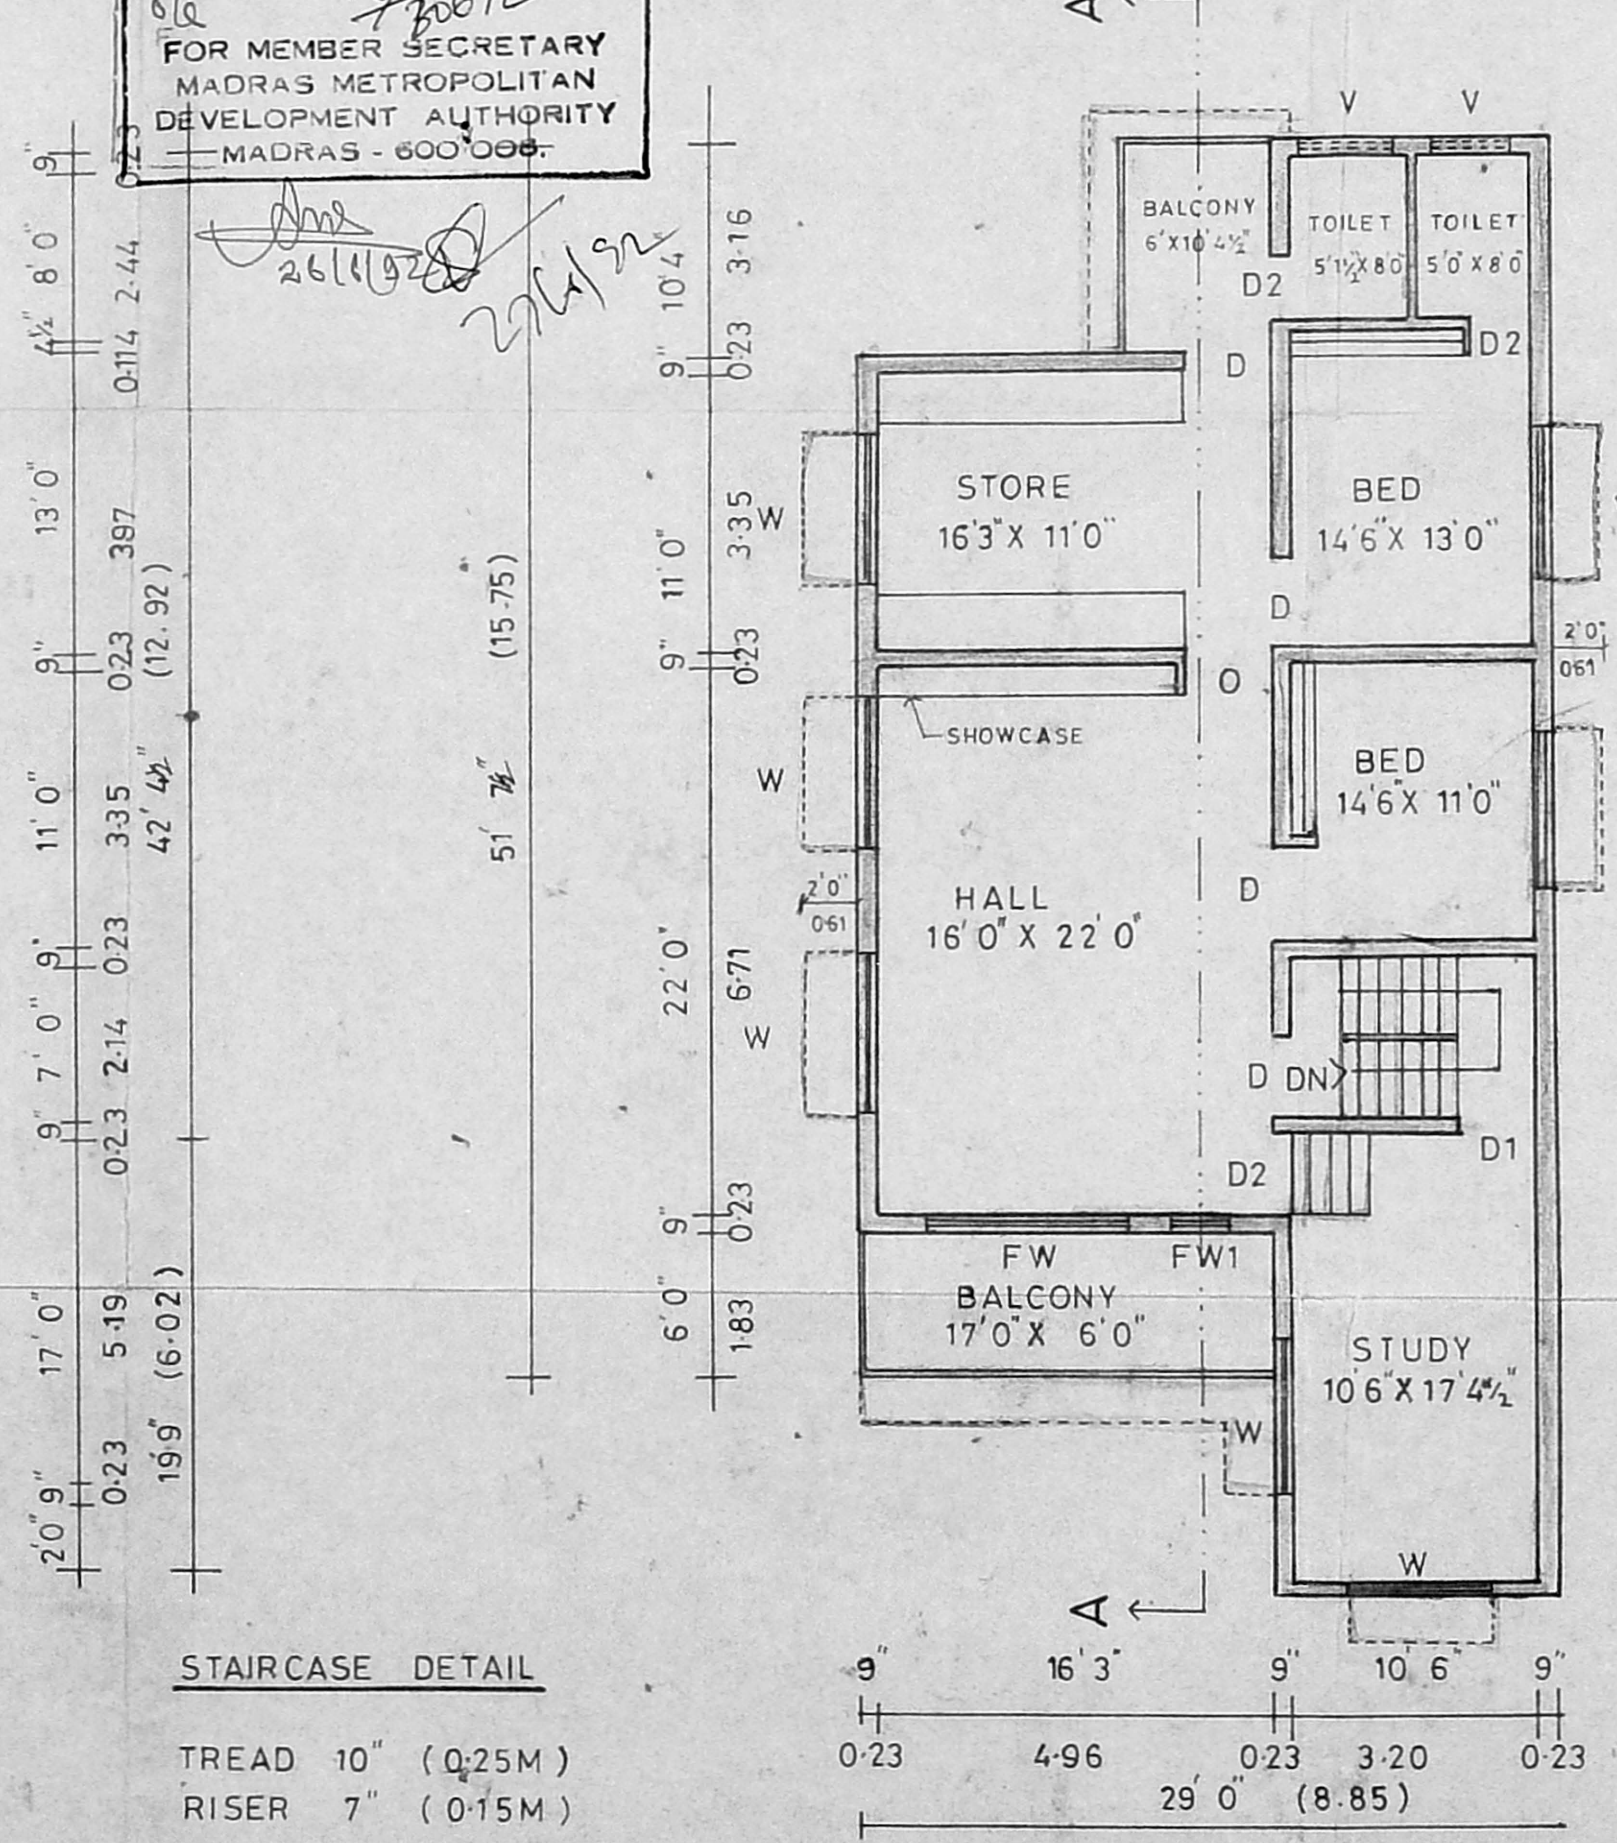


FIRST FLOOR PLAN

STAIRCASE DETAIL  
 TREAD 10" (0.25M)  
 RISER 7" (0.15M)  
 WIDTH 3'6" (1.07M)  
 SCALE 1" = 8'0"

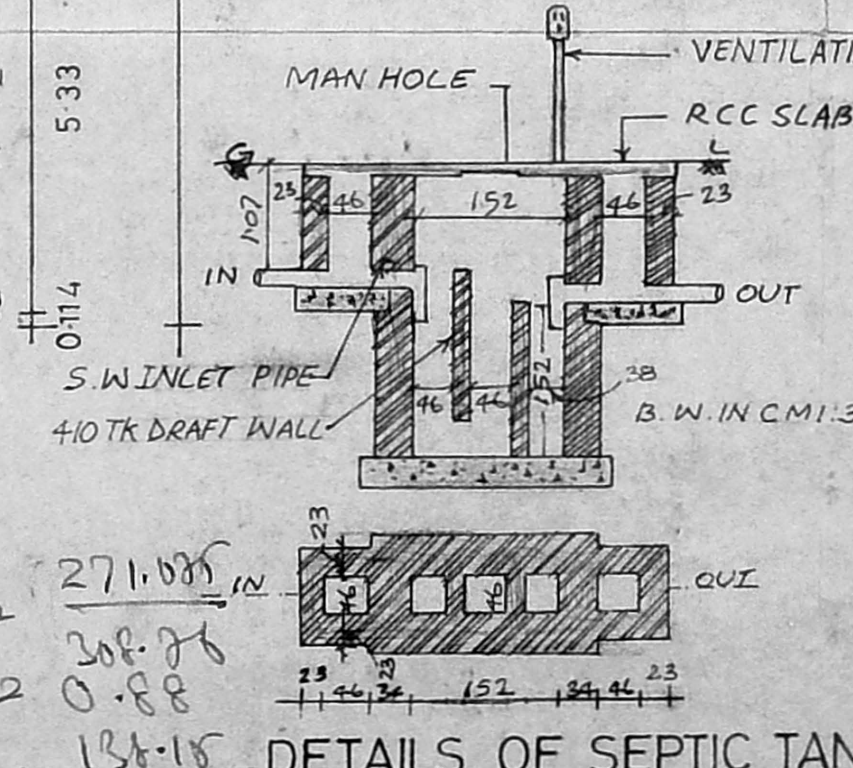

DETAILS OF SEPTIC TANK SCALE 1cm=1mtr

FSS = 271.085  
 2 308.76  
 2 0.88  
 Coverage = 136.15  
 308.76  
 45%

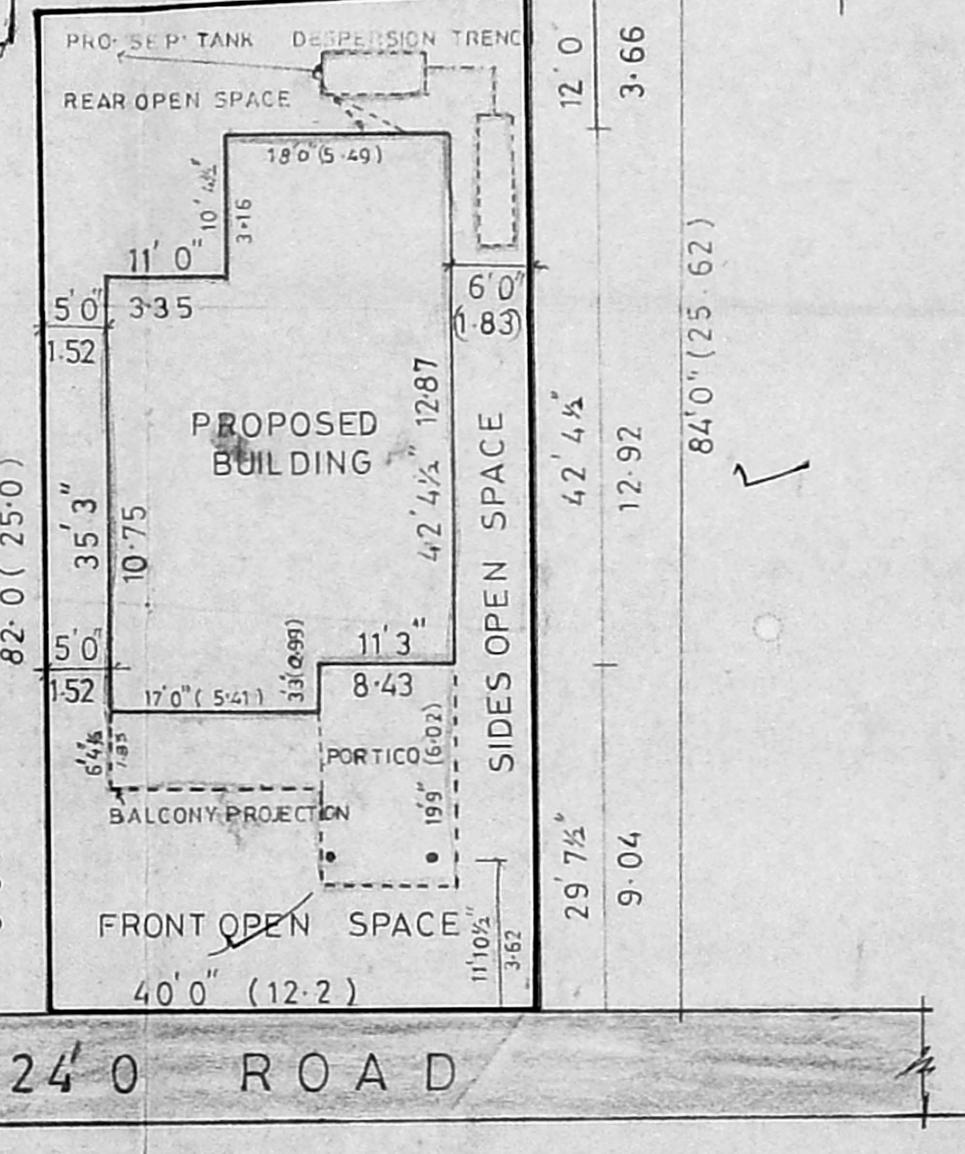

SITE PLAN SCALE: 1:16 0

Plot area = 400 (92.44)  
 = 3320 sqft = 308.76m<sup>2</sup>  
 Bldg area = (60.125 x 20) - (10.375 x 11)  
 = 16 x 11 = (8.5 x 17)  
 = 141.8 sqft = 132.97m<sup>2</sup>  
 CF = 2 (60.125 x 20) - (10.375 x 11)  
 = (8.5 x 17)  
 = 428.5 sqft = 138.105m<sup>2</sup>

PLAN SHOWING THE PROPOSED RESIDENTIAL BUILDING, IN SITE NO 6, SF NO 196, 197/2, 221, 222/2, 235, 236, 237, 238/4, 239, TS NO 15, OF BLOCK NO 3 AND TS NO 70, IN ARUMBAKKAM CITY, MUNICIPAL CORPORATION, MADRAS 600 106.

SCALE: 1" = 8'0" (1:100)

SCHEDULE OF JOINERY


TYPE	DESCRIPTION	FEET
ED	ENTRANCE DOOR	3'6" X 7'0"
D	DOOR	3'3" X 7'0"
D1	DOOR	3'0" X 7'0"
D2	DOOR	2'9" X 7'0"
FW	FRENCH WINDOW	8'0" X 7'0"
FW1	FRENCH WINDOW	2'0" X 7'0"
W	WINDOW	6'0" X 4'6"
W1	WINDOW	6'0" X 3'6"
W2	WINDOW	3'3" X 4'6"
O	OPENING	3'3" X 7'0"
V	VENTILATOR	4'0" X 2'0"

AREA DETAILS SQ. FT

PLOT AREA	3320.00
PLINTH AREA	1220.00
FLOOR AREA	2494.00
F.S.I.	0.75
COVERAGE	75%

SET BACKS

OPEN SPACE	PROVIDED
FRONT	26'4 1/2" (8-04)
REAR	12'0" (3-66)
SIDES	5'0" & 6'0" (1-53 & 1-83)

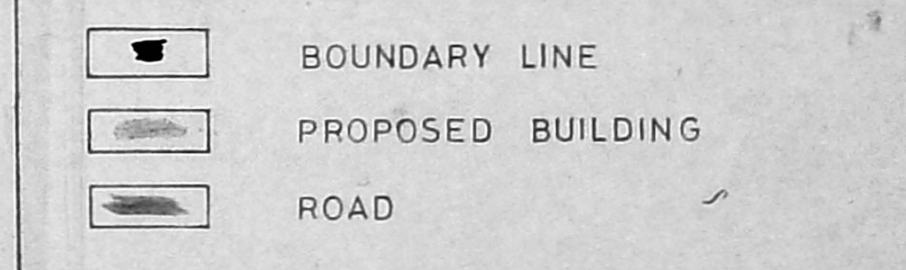

OWNER SIGNATURE

T. G. KRISHNAMURTHY RAO  
 CIVIL ENGINEER  
 CLASS I LICENSED SURVEYOR NO. 370  
 CORPORATION, MADRAS  
 C-10, SARKIS AVENUE  
 11/12, LAKE VIEW ROAD, MADRAS-600033  
 LICENSED SURVEYOR