



PLAN SHOWING THE PROPOSED CONSTRUCTION IN PLOT No.12, 5 No.144/2 PT. SHANTHI STREET 1ST LANE, V.G.P. DR. SEETHAPATHY NAGAR, VELACHERY, MADRAS.


LPDM/ED/PP No. 10/74  
**MMDA (A)/PP No. 7**  
 C.No. A2/10542/92  
 ASSE. ....  
 Scrutiny  
 PART I  
 PART II  
 GL  
 A.P.  
 SAND

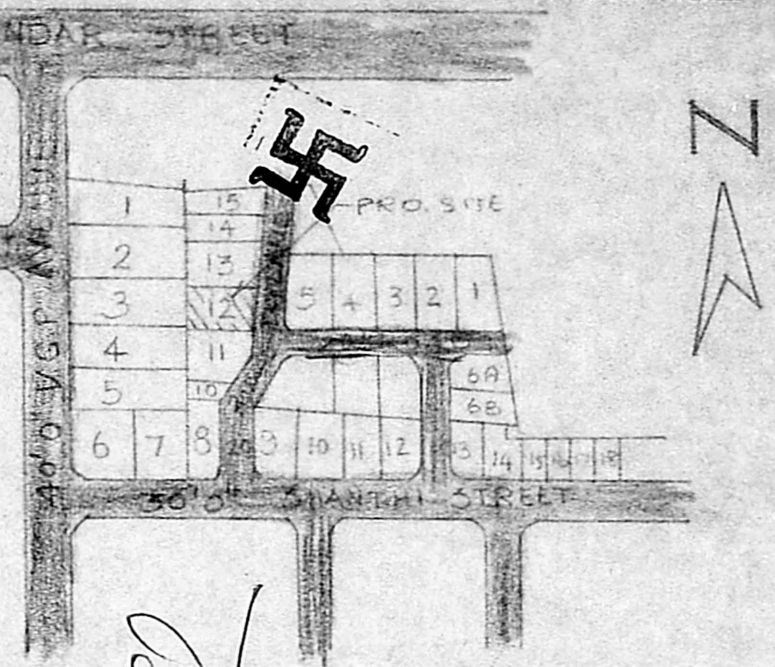

Planning Permit No. **A/1388/92**  
**APPROVED**  
 SUBJECT TO THE CONDITIONS IN THIS ORDER  
 No. **A2/10542/92** Date **9/92**  
 FOR MEMBER SECRETARY  
 MADRAS METROPOLITAN  
 DEVELOPMENT AUTHORITY  
 MADRAS 600 008

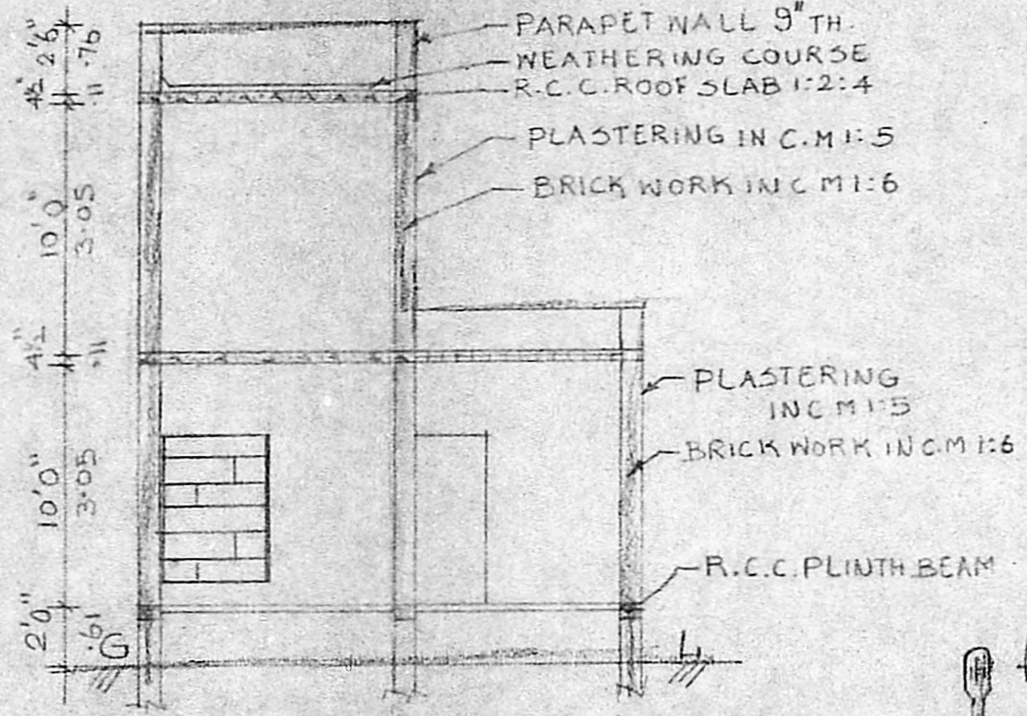

SECTION ON AA

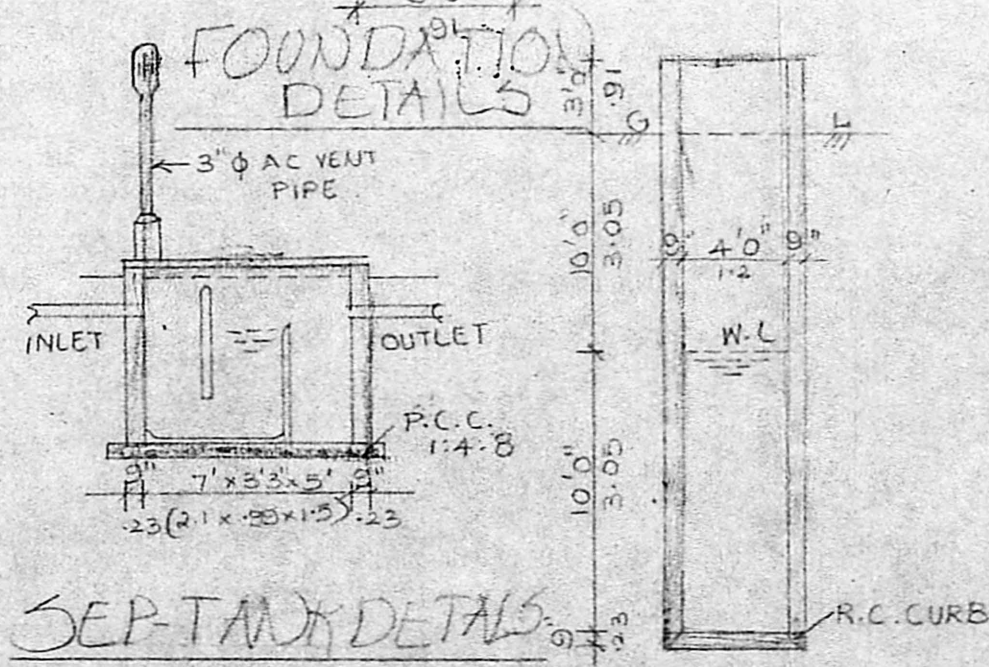

FOUNDATION DETAILS

WELL DETAILS

**SCHEDULE OF JOINERY**

D. DOOR	: 3'3" x 7'0" (.99 x 2.14)
D <sub>1</sub> "	: 3'0" x 7'0" (.91 x 2.14)
D <sub>2</sub> "	: 2'6" x 7'0" (.76 x 2.14)
W WINDOW	: 5'0" x 4'6" (1.52 x 1.27)
W <sub>1</sub> "	: 4'0" x 4'6" (1.22 x 1.37)
V. VENTILATOR	: 3'0" x 2'0" (.91 x .61)


**COLOUR INDEX**

PROPOSED	—	SCALE: 1" = 8'0"
ROAD	—	DATE: 29-2-92
BOUNDARY	—	DRG No. 16/92


**AREA STATEMENT**

GROUND FLOOR PLINTH AREA:	668.25 SFE (62M <sup>2</sup> )
FIRST FLOOR PLINTH AREA:	178.25 SFE (16.5M <sup>2</sup> )
TOTAL PLOT AREA	: 2438 SFE (226.5M <sup>2</sup> )


FRONT ELEVATION

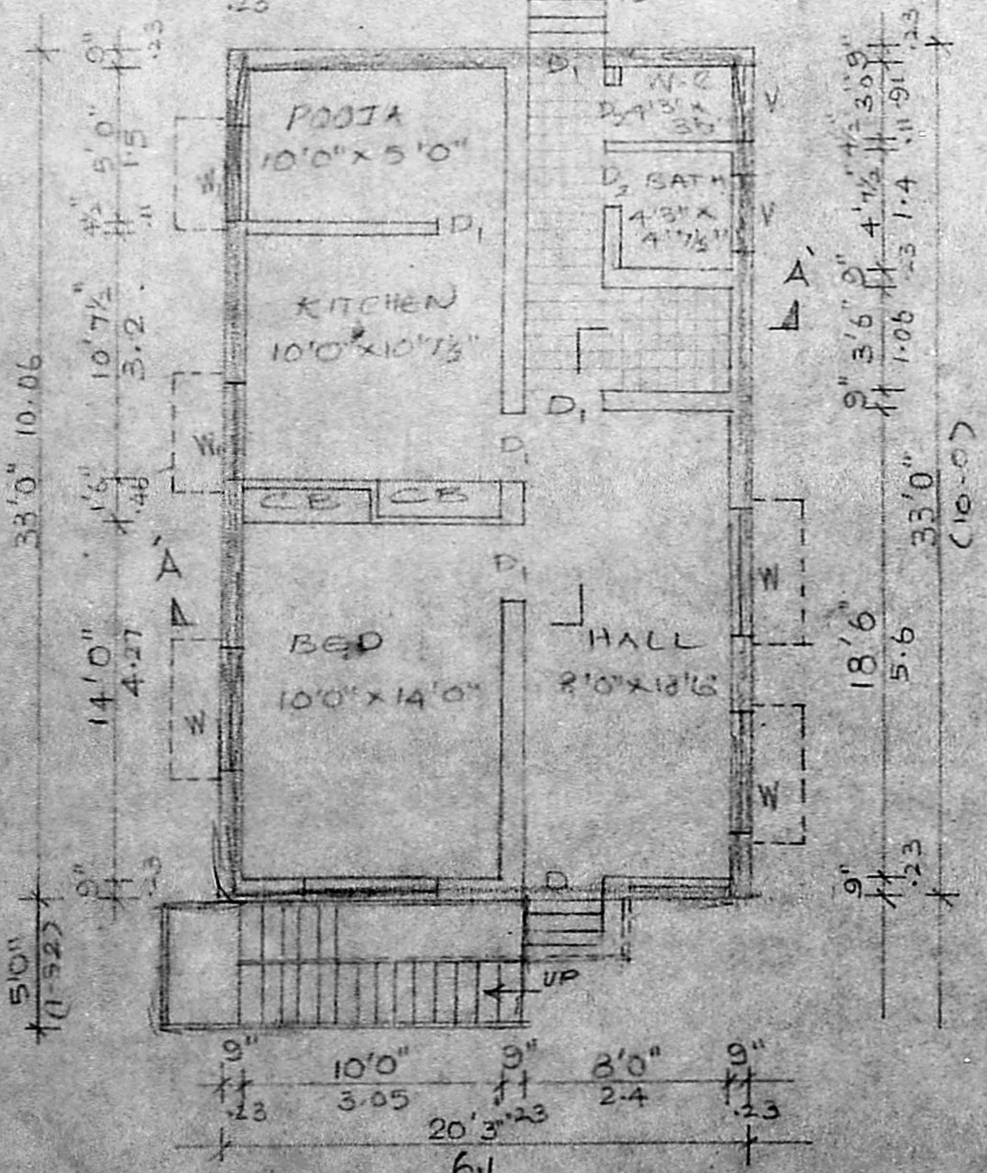

GROUND FLOOR PLAN

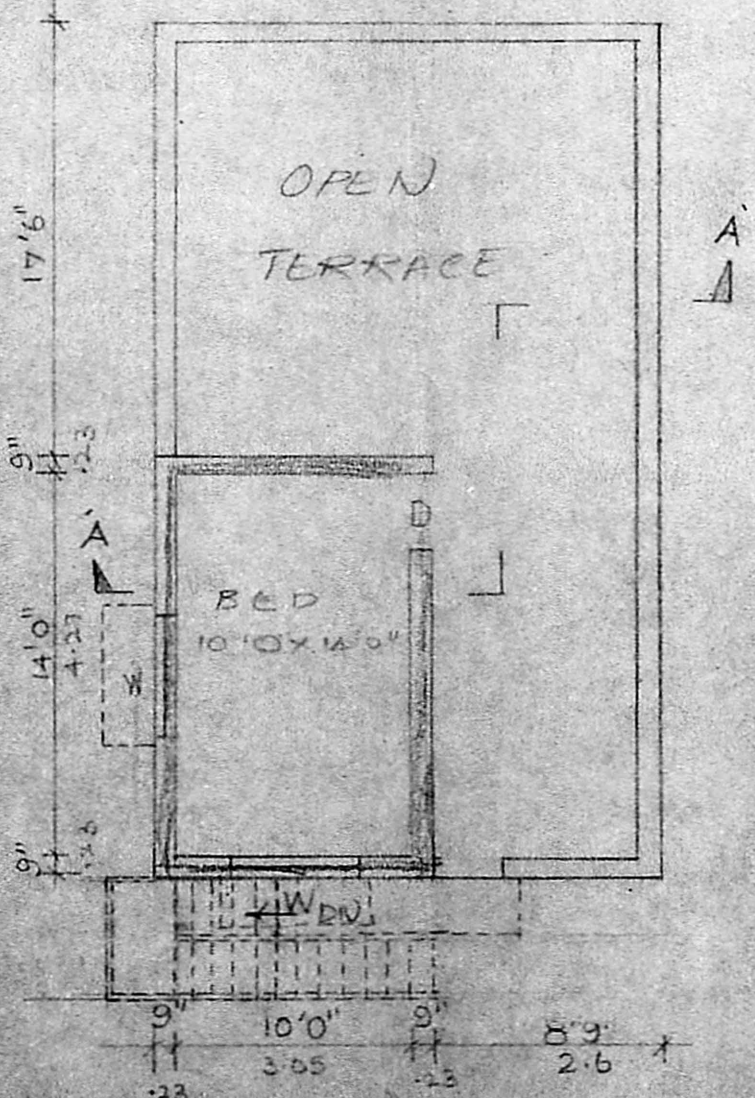

FIRST FLOOR PLAN

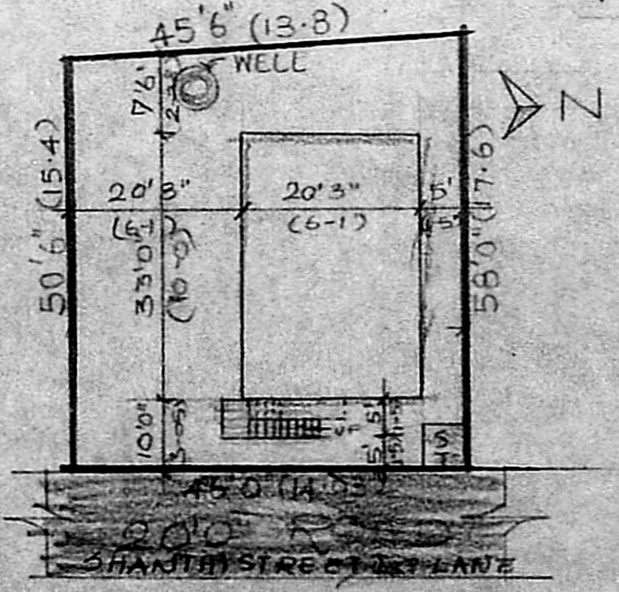

SITE PLAN SCALE: 1" = 24'

OWNER

**B. GANESAN, D.C.E.**  
 Consulting Engineer &  
 Civil Engineering Contractor  
 Licenced Surveyor  
 Corporation of Madras  
 Licence No: 24.  
 Of: 15, Rameshwaram Rd. (Upstairs)  
 T. NAGAR. MAER S-600 017.  
 Res: 44, Brahmin Street, Velacheri,  
 MADRAS-600 042