



Planner Permit No. A/1151/92
APPROVED
 SUBJECT TO THE CONDITIONS IN THIS OTHER LETTER.
 No. A2/1088/87


FOR MEMBER SECRETARY
 MADRAS METROPOLITAN
 DEVELOPMENT AUTHORITY
 MADRAS - 600 008

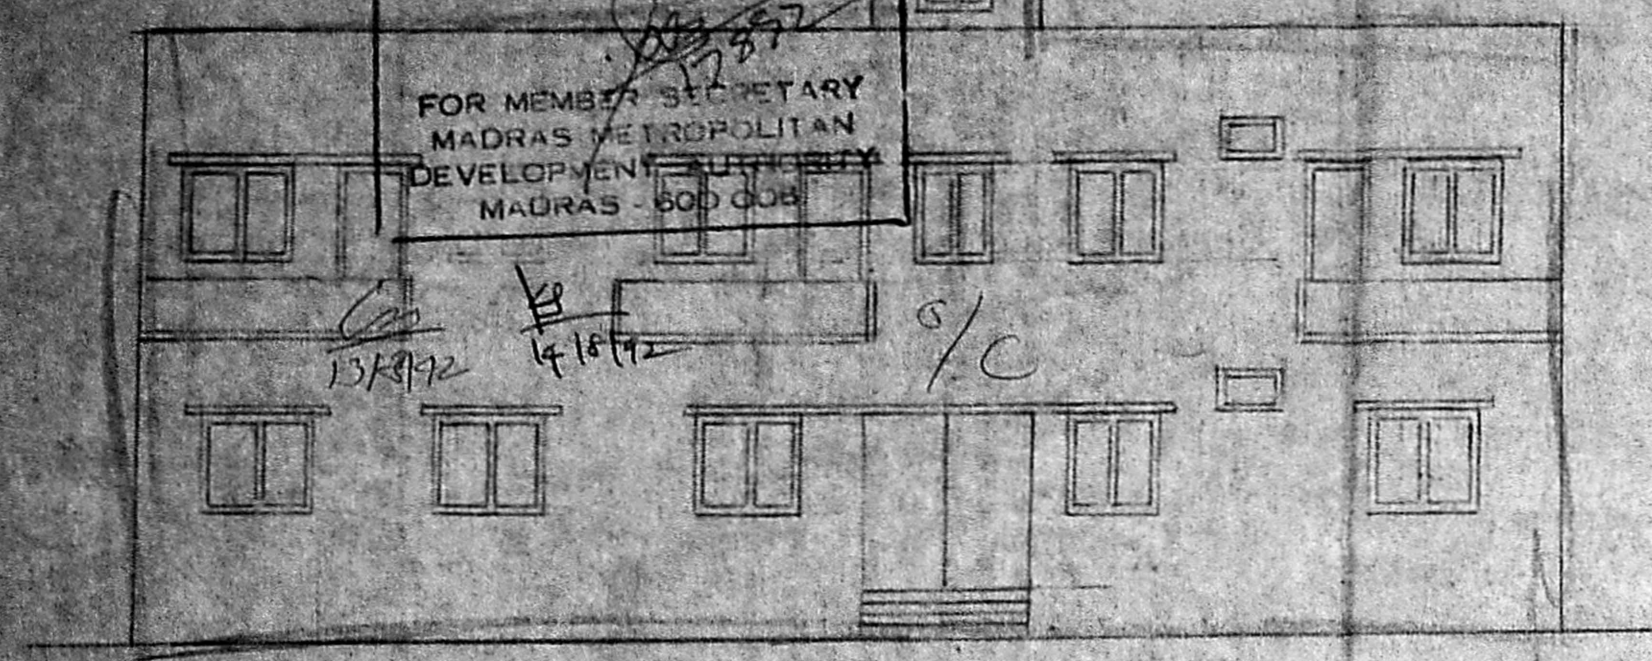


ELEVATION

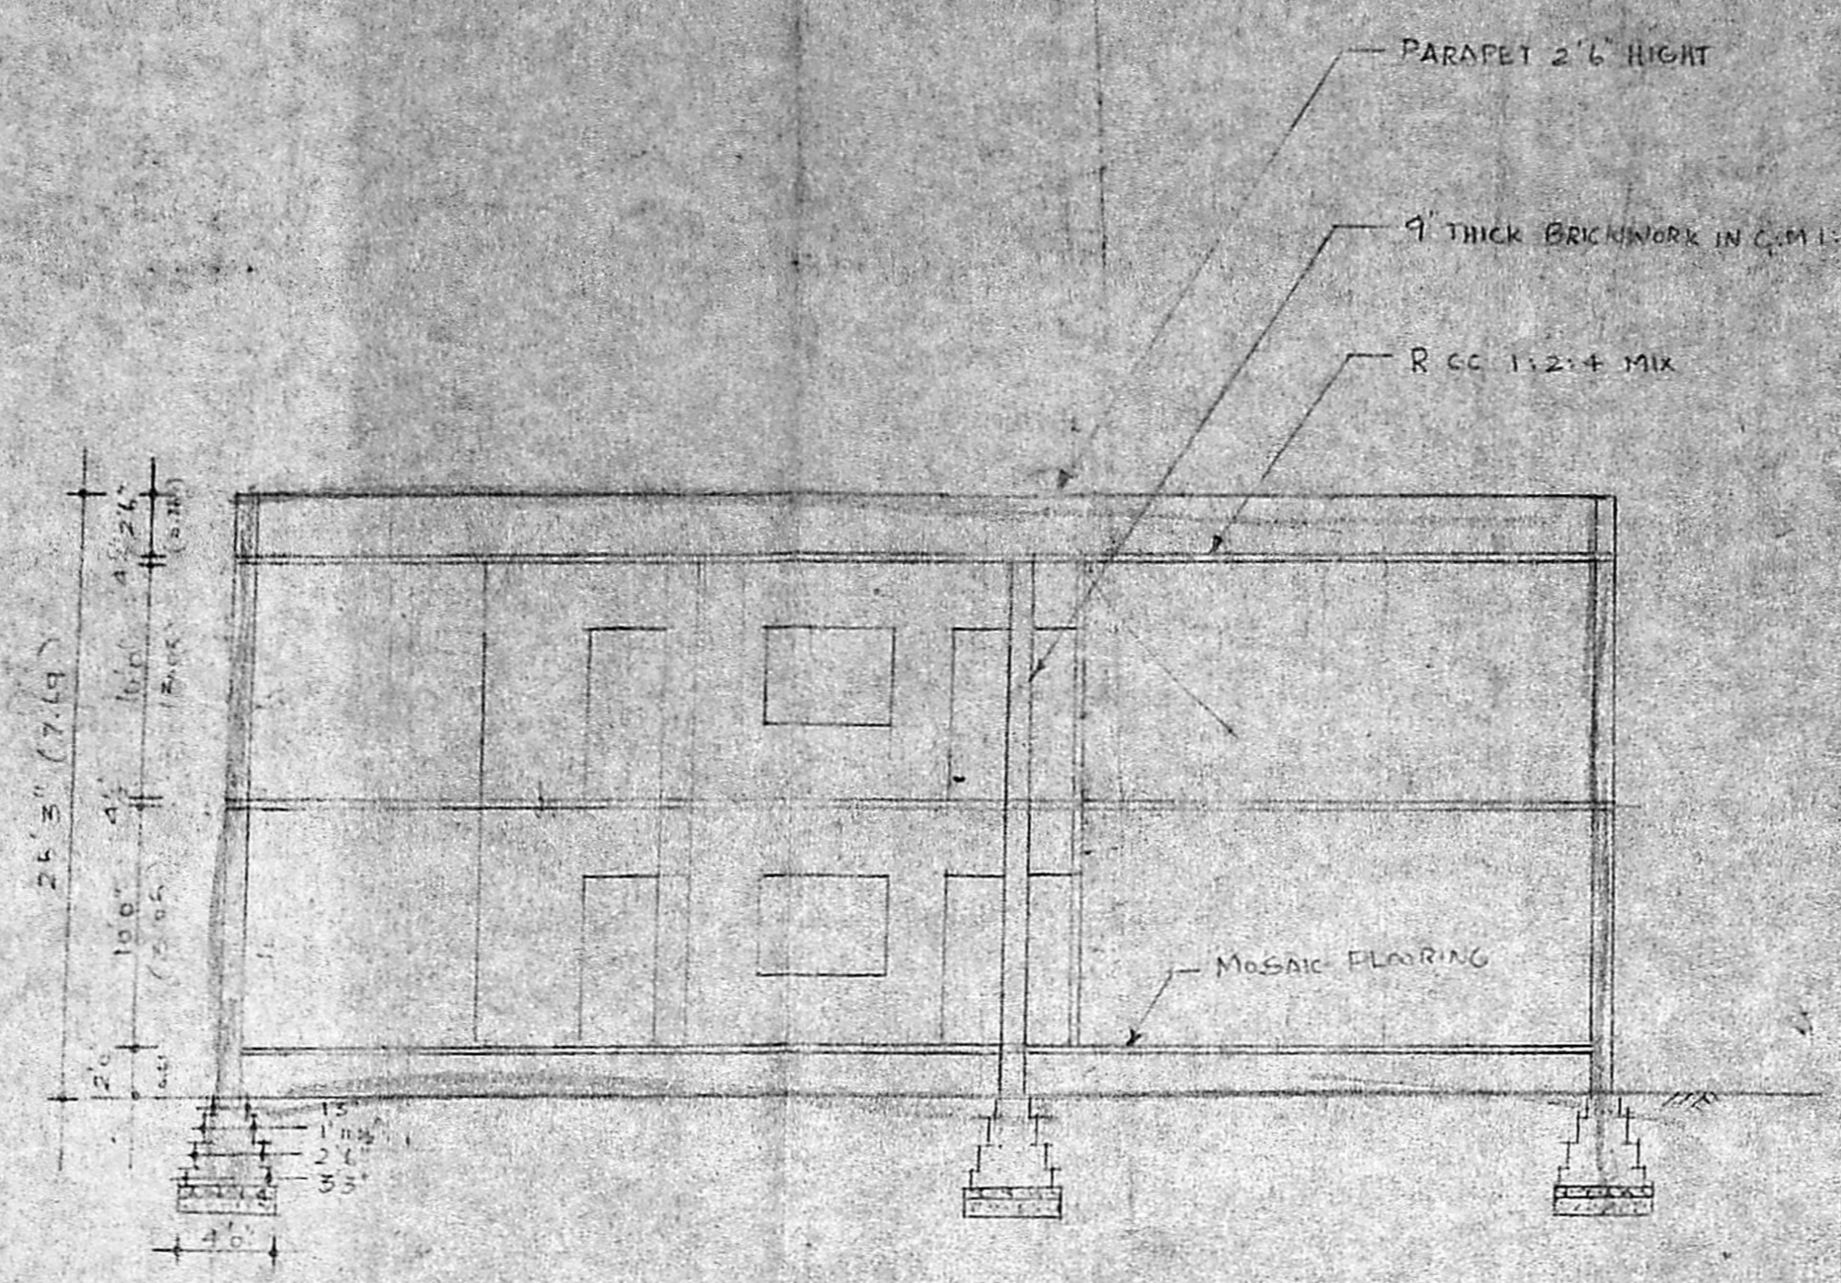


SECTION ON AB

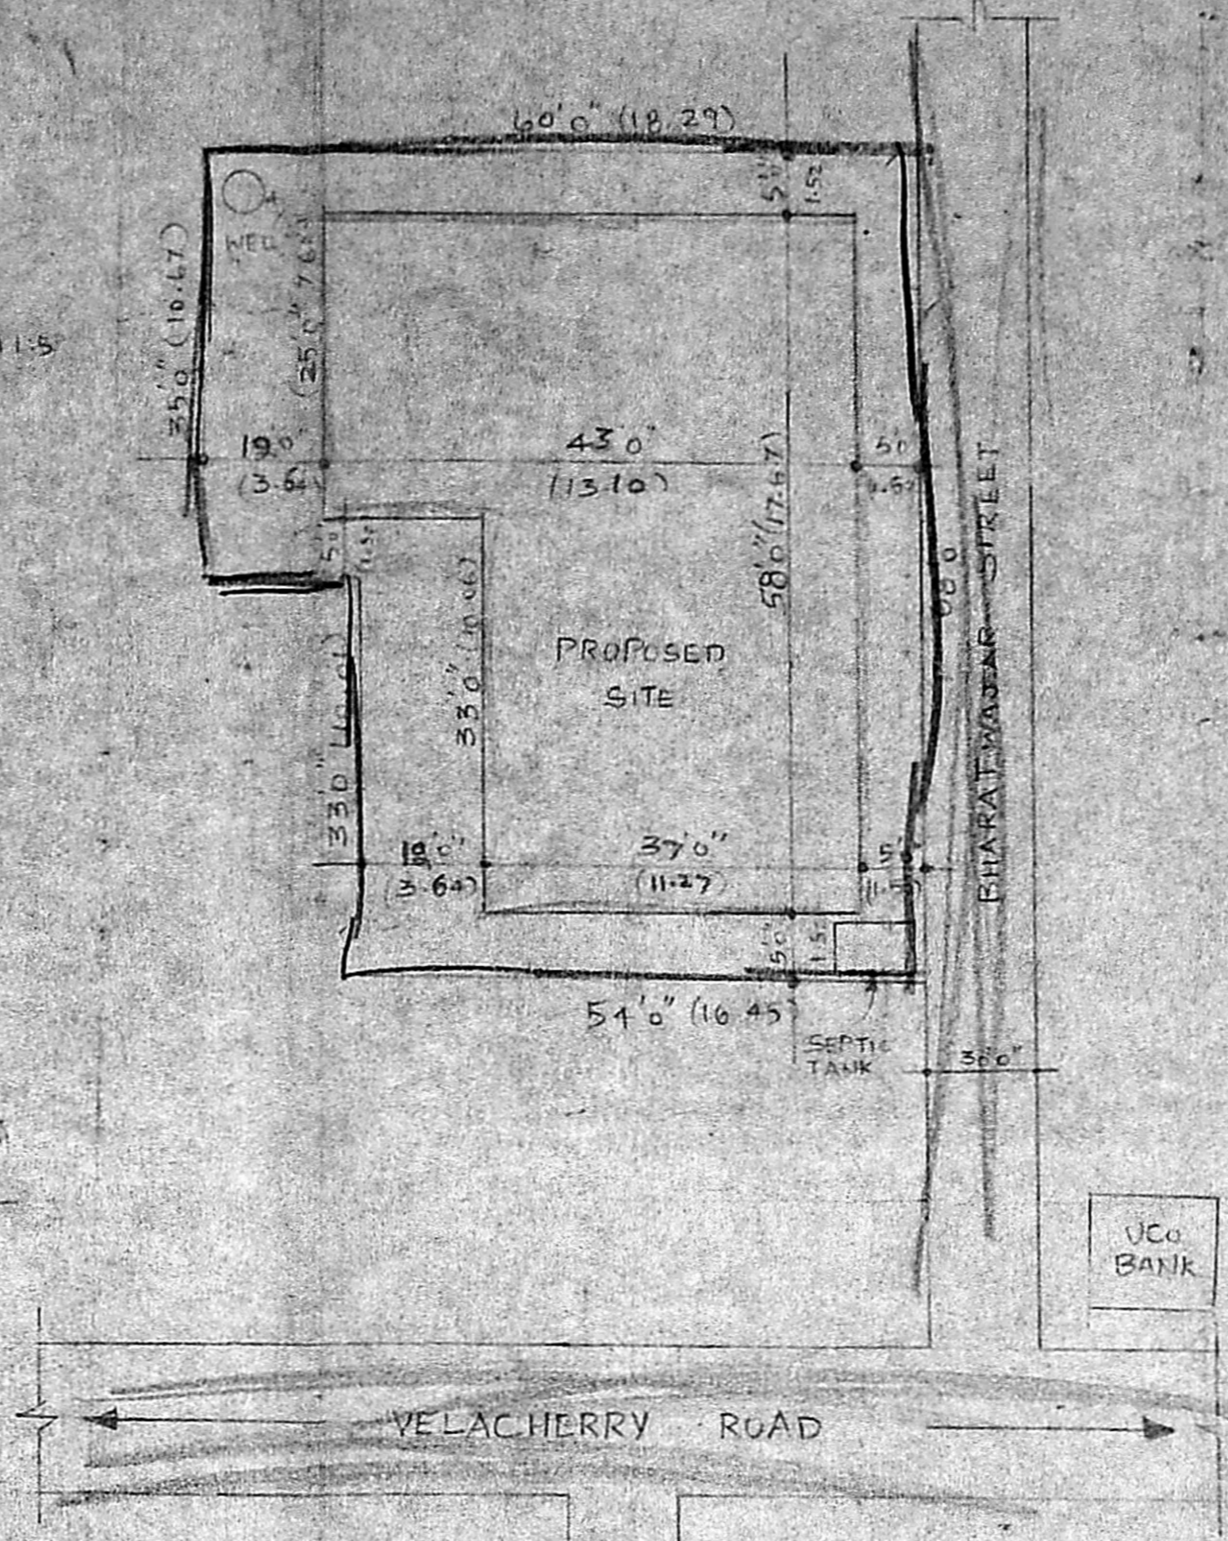


SITE PLAN [SCALE: 1"=160']

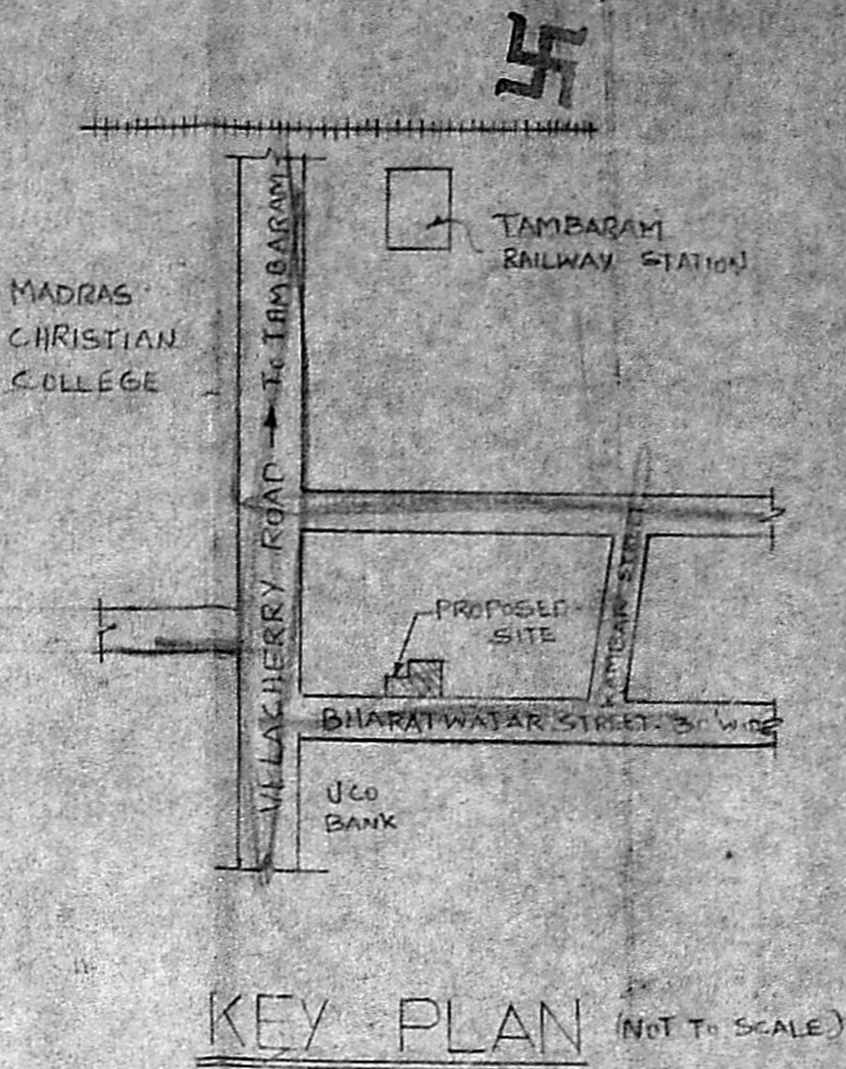


KEY PLAN (NOT TO SCALE)

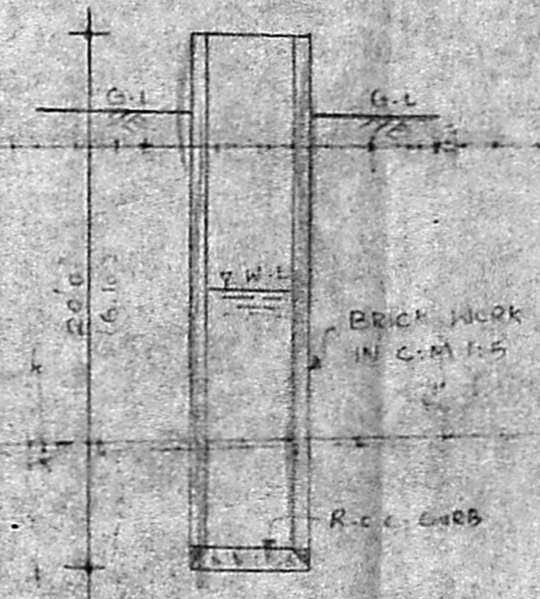


WELL DETAIL

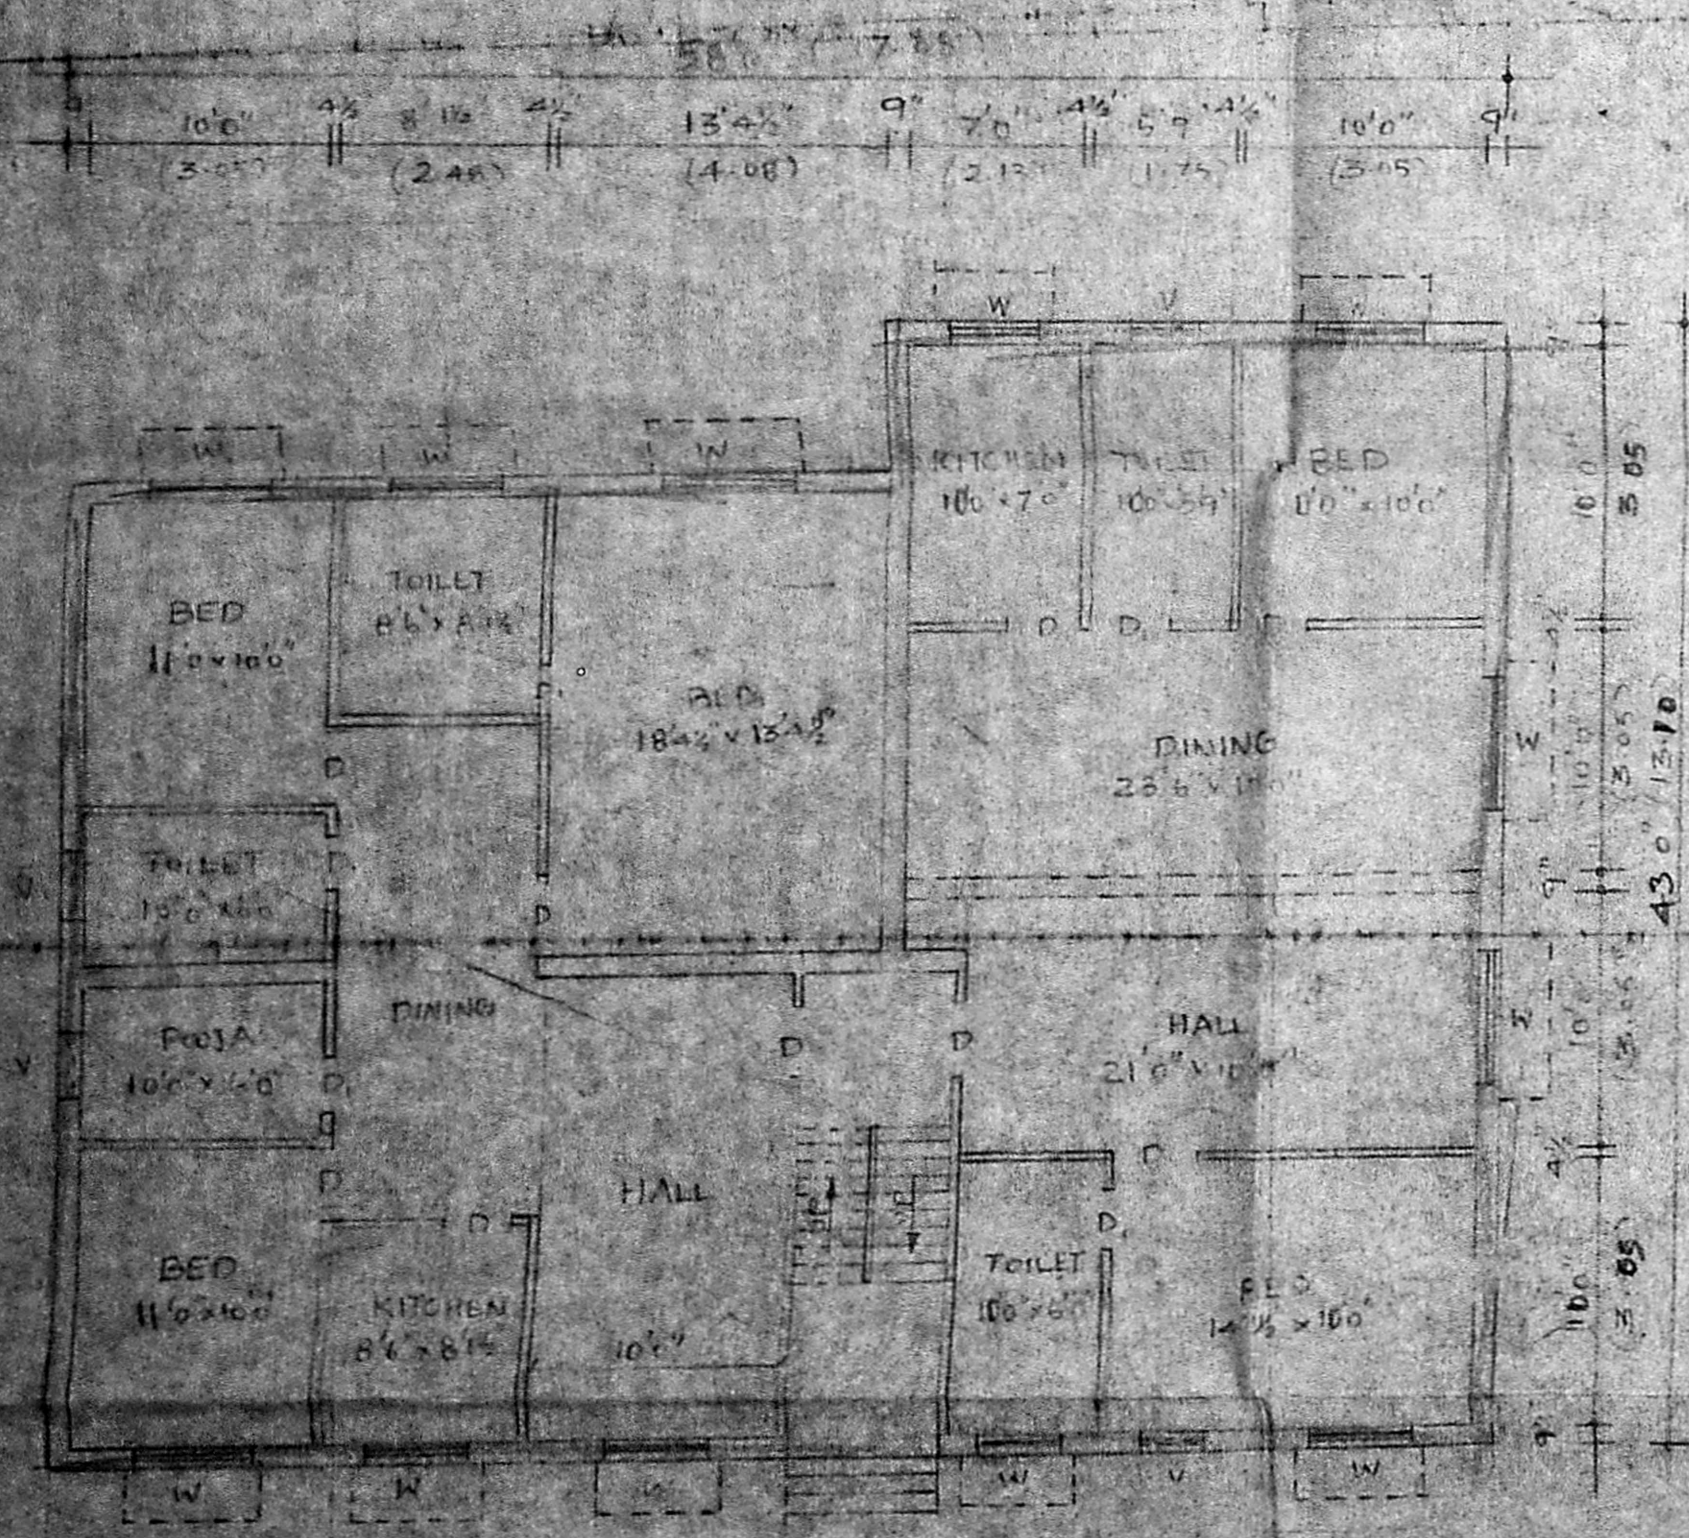


GROUND FLOOR PLAN

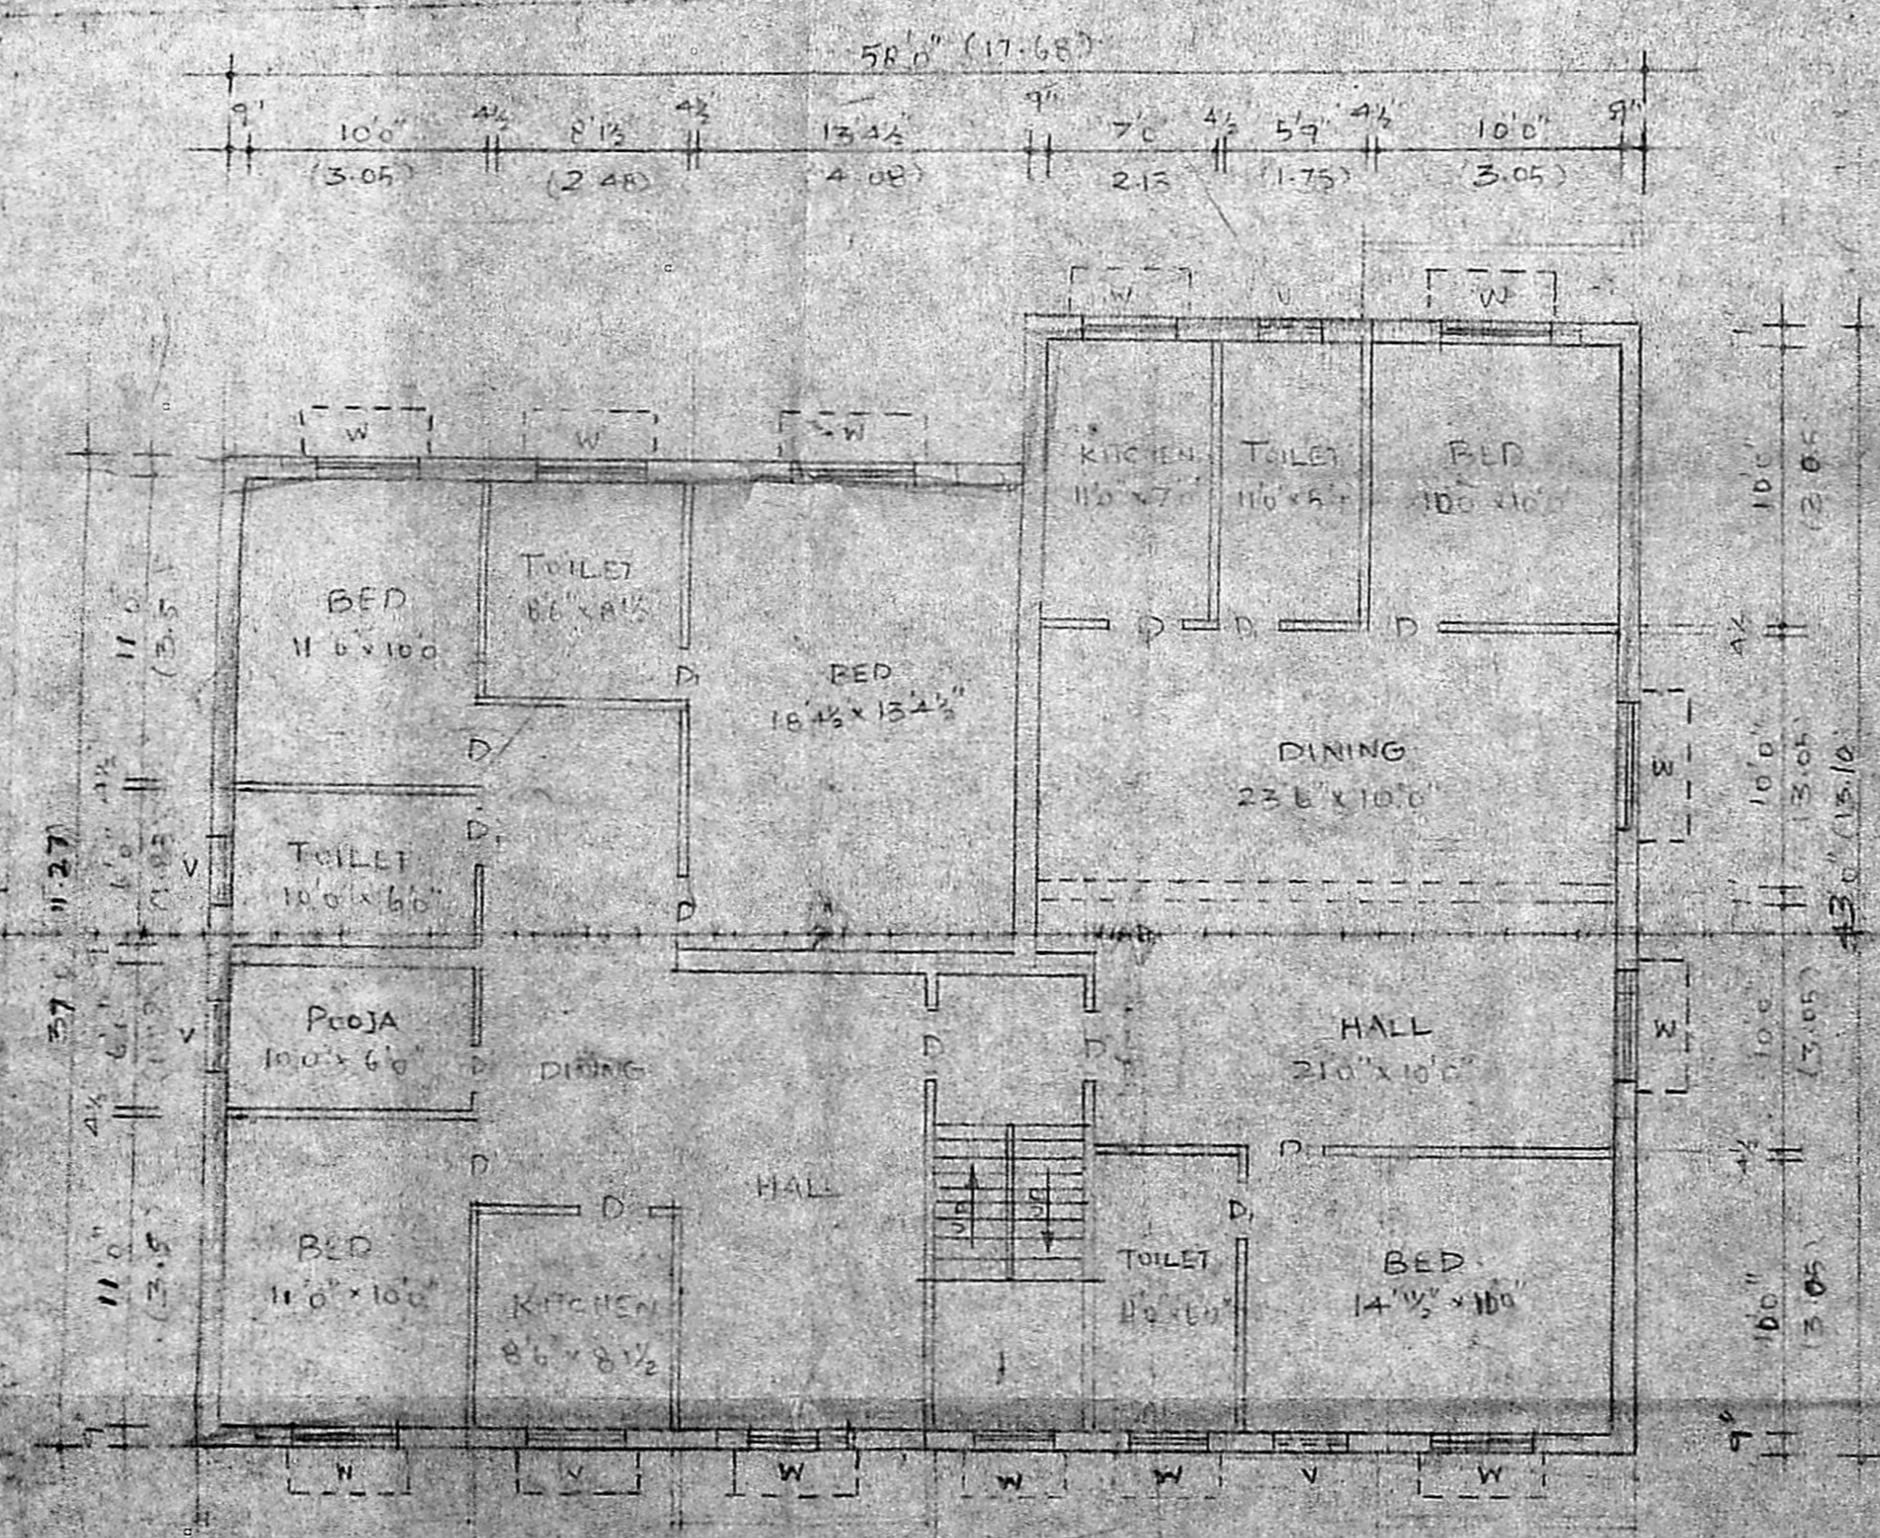

FIRST FLOOR PLAN

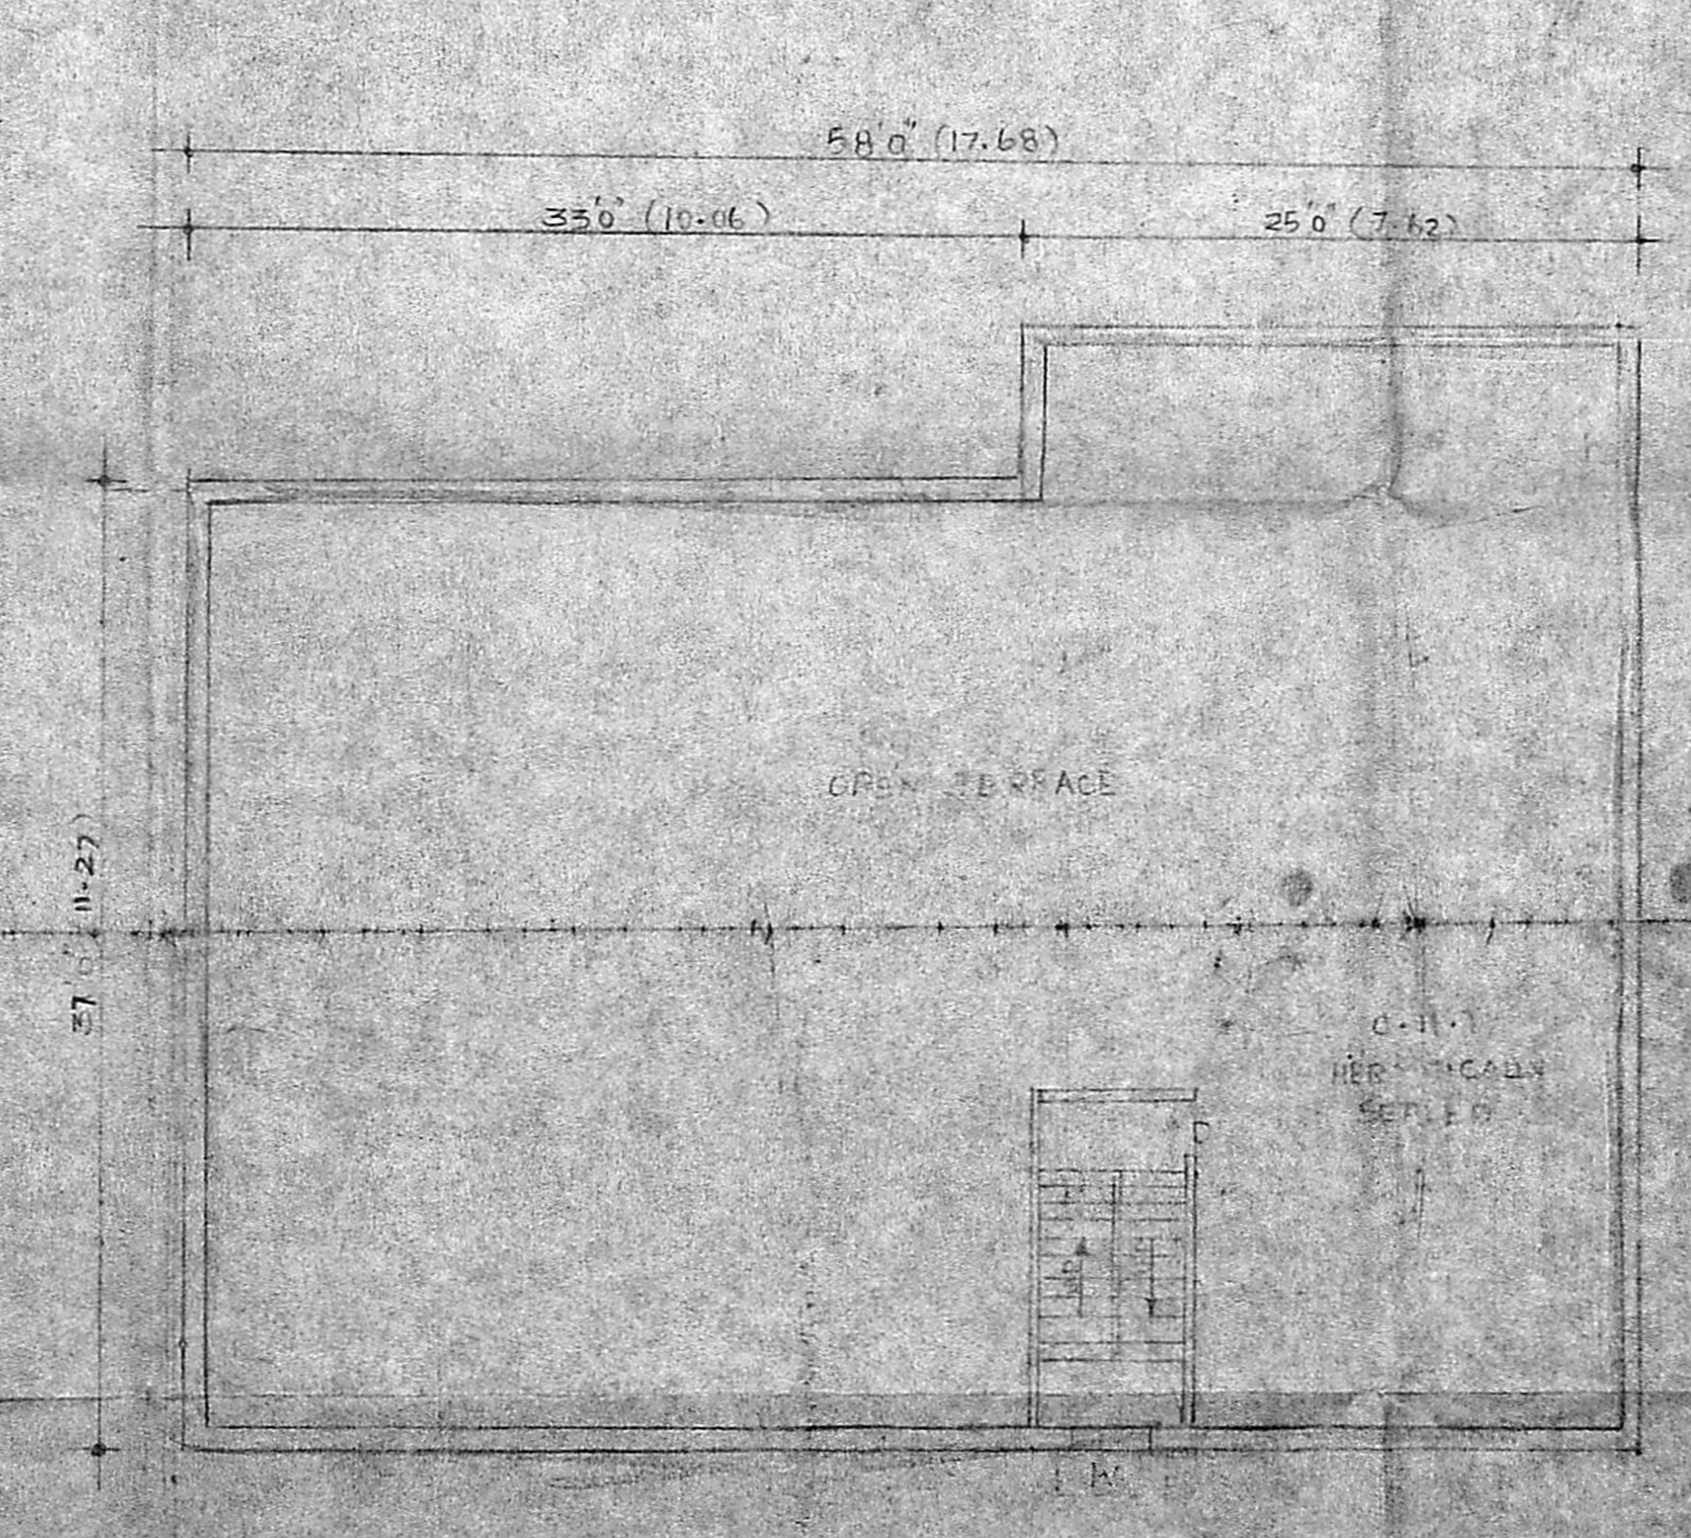

TERRACE PLAN

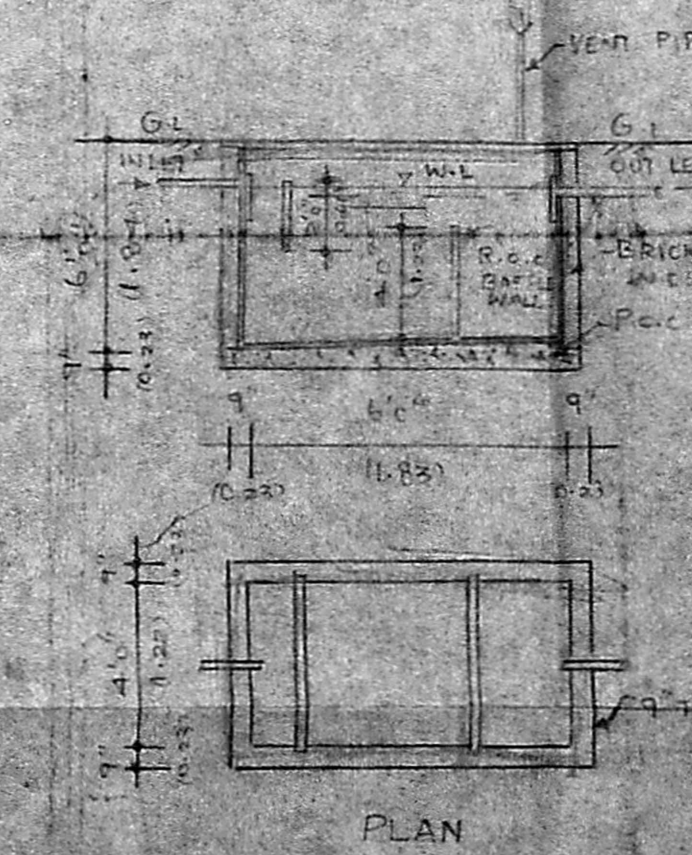

SEPTIC TANK DETAIL

PLAN SHOWING THE PROPOSED
 RESIDENTIAL BUILDING AT
 D.NO 21/1, BHARATWAPUR STREET
 S.NO 333/28, SELIYUR VILLAGE,
 SAIDAPET TALUK CHENGLEPUT
 M.G.R. DISTRICT

SCALE: 1"=8FT. (1:100)

SPECIFICATION

- FOUNDATION:
 4" BRICK JELLY CONCRETE IN LIME
 MORTAR 1:2:5
- SUPER STRUCTURE:
 BRICK WORK IN C.M 1:5 9" TA
- JOINERY:
 COUNTRYWOOD FOR DOORS, WINDOWS AND VENTILATORS
- PLASTERING:
 WALL PLASTERING 1/2" THICK IN C.M 1:4
- FLOORING:
 MOSAIC FLOORING OVER P.C.C. 1:4:8 B.L.T.
- WEATHERING COURSE:
 BRICK JELLY IN LIME 1:2 AND TOP PAVING WITH
 ONE LAYER FLAT TILES


SCHEDULE OF JOINERY

TYPE	DESCRIPTION	WIDTH	DEPTH
D	COUNTRY WOOD DOOR	3' 0"	7' 0"
D	COUNTRY WOOD FLOOR	2' 0"	7' 0"
W	COUNTRY WOOD WINDOW	4' 0"	4' 0"
W	COUNTRY WOOD WINDOW	5' 6"	4' 0"
V	COUNTRY WOOD VENTILATOR	2' 0"	1' 0"

AREA STATEMENT:

- PLOT EXTENT: 5471 sq ft
- PLINTH AREA OF G-F: 3021 sq ft
- PERMITTED FLOOR AREA: 3021 sq ft
- F.S.T: 11.837
- PLOT COVERAGE: 54.8%

LEGEND:

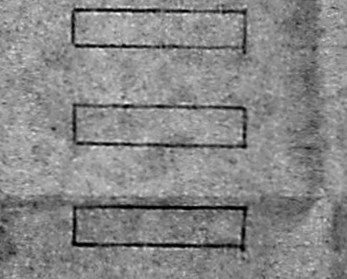

OWNER: Jace Kanagan

LICENSED SURVEYOR:

M. R. DEENA KUMAR, I.E.S.,
 Consulting Civil Engineer & Contractor
 Madras Corporation Licensed Surveyor
 LICENSE NO. 139
 18, SIXTH MAIN ROAD,
 JAWAHAR NAGAR, AGARAE,
 MADRAS-600 082.