




FRONT ELEVATION

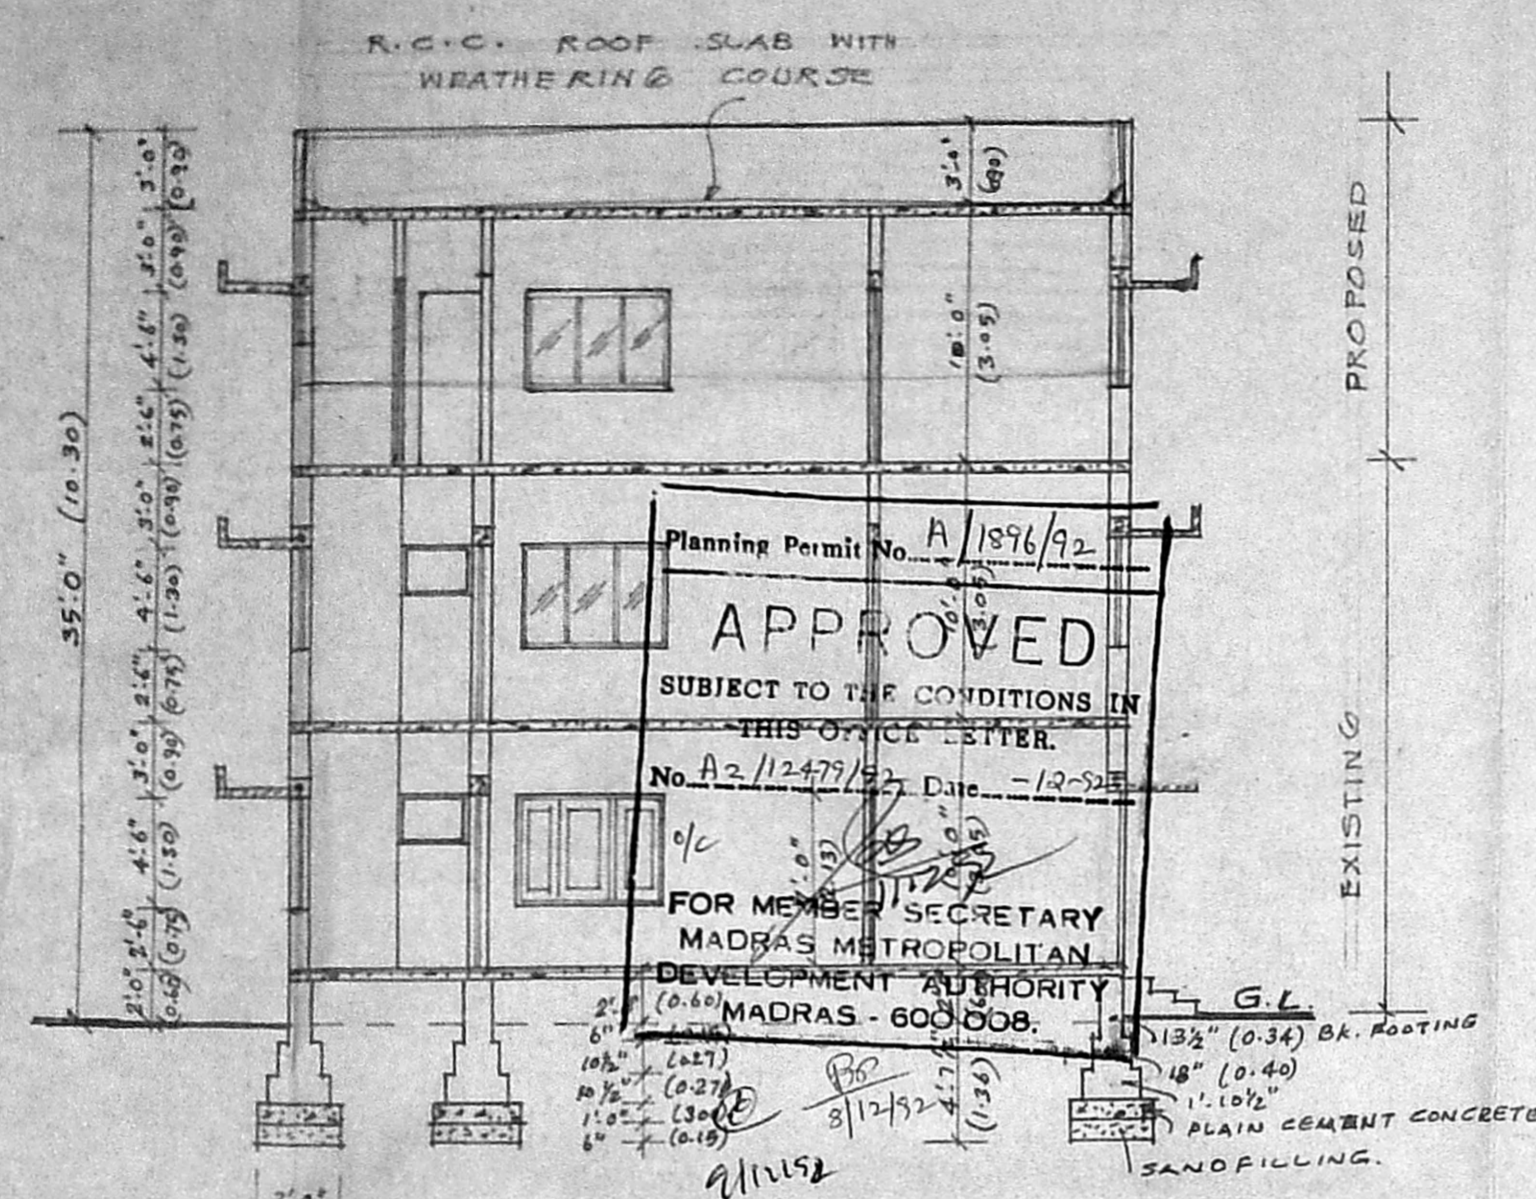

SECTION ON "AA"

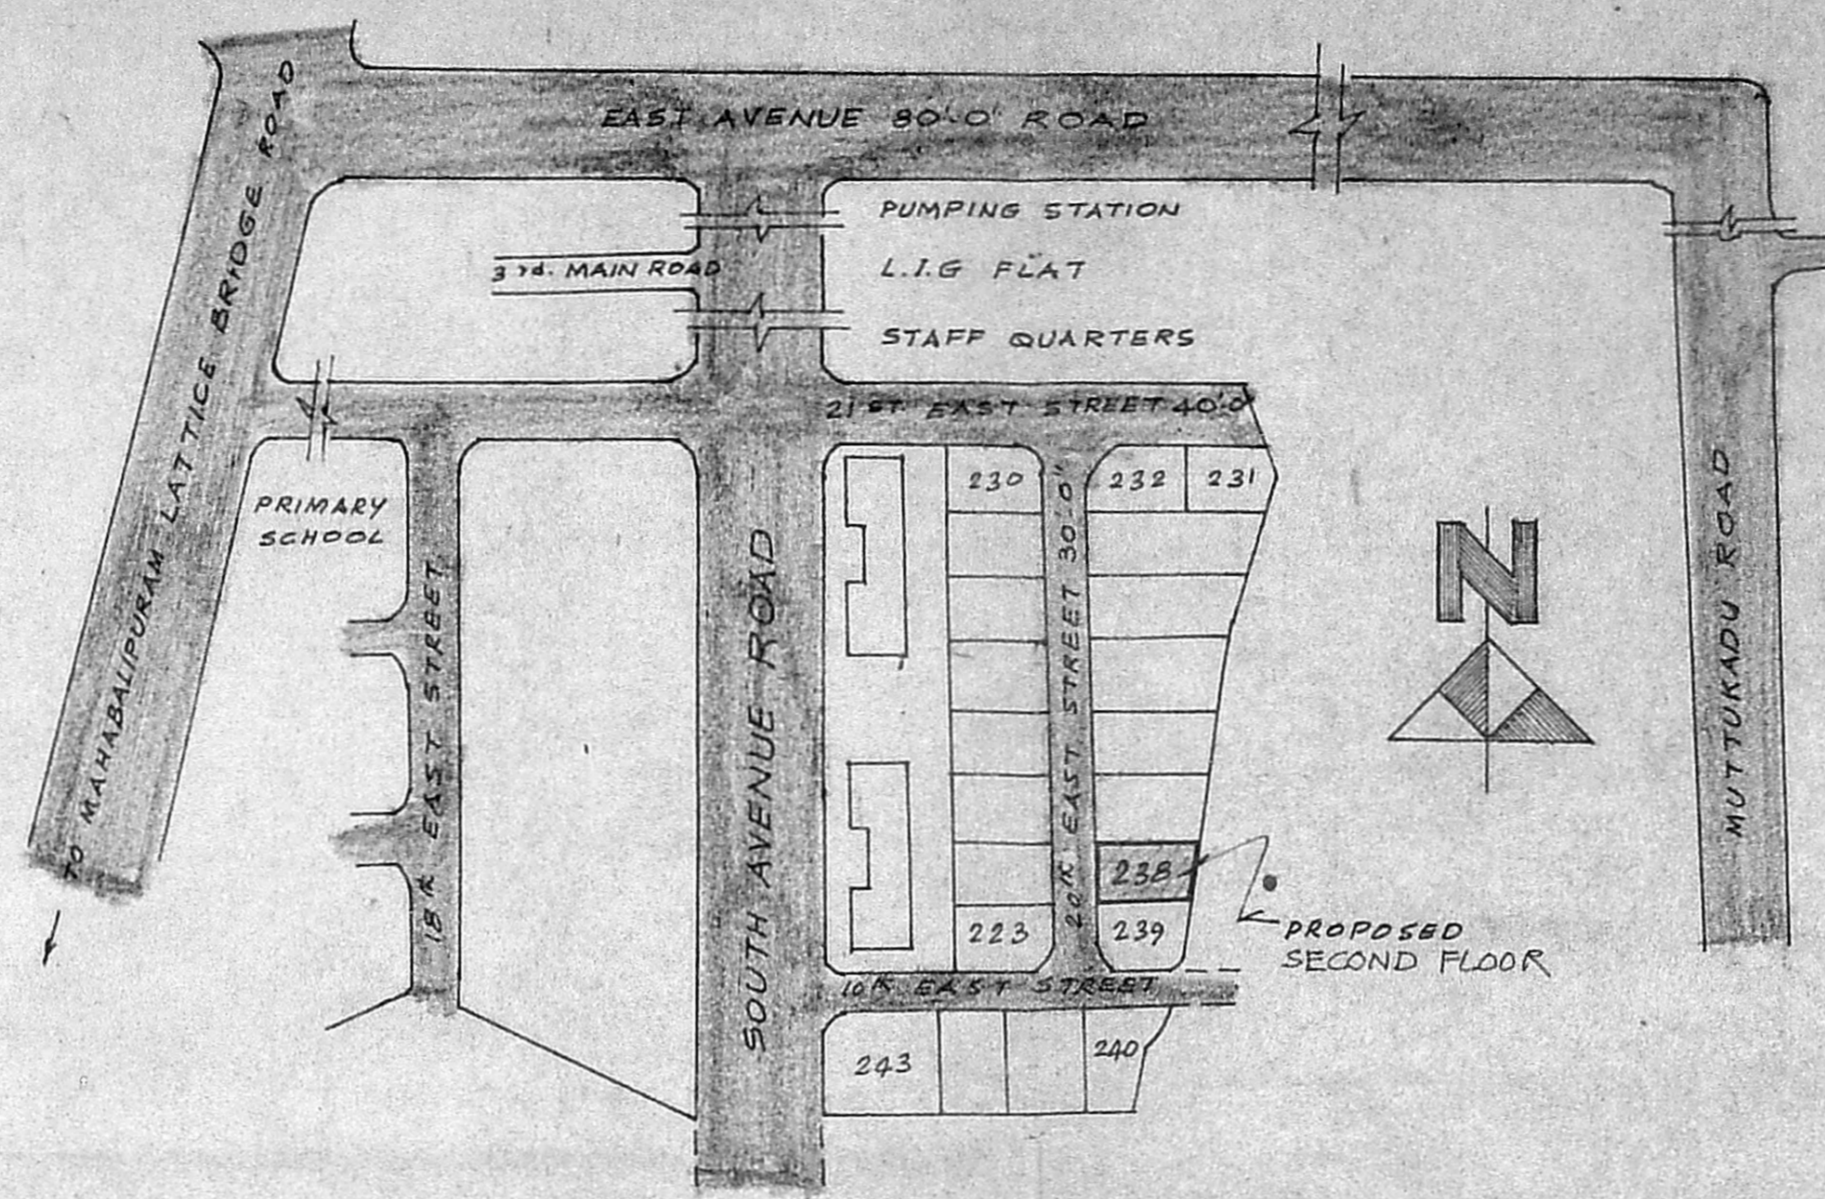


KEY PLAN
NOT TO SCALE

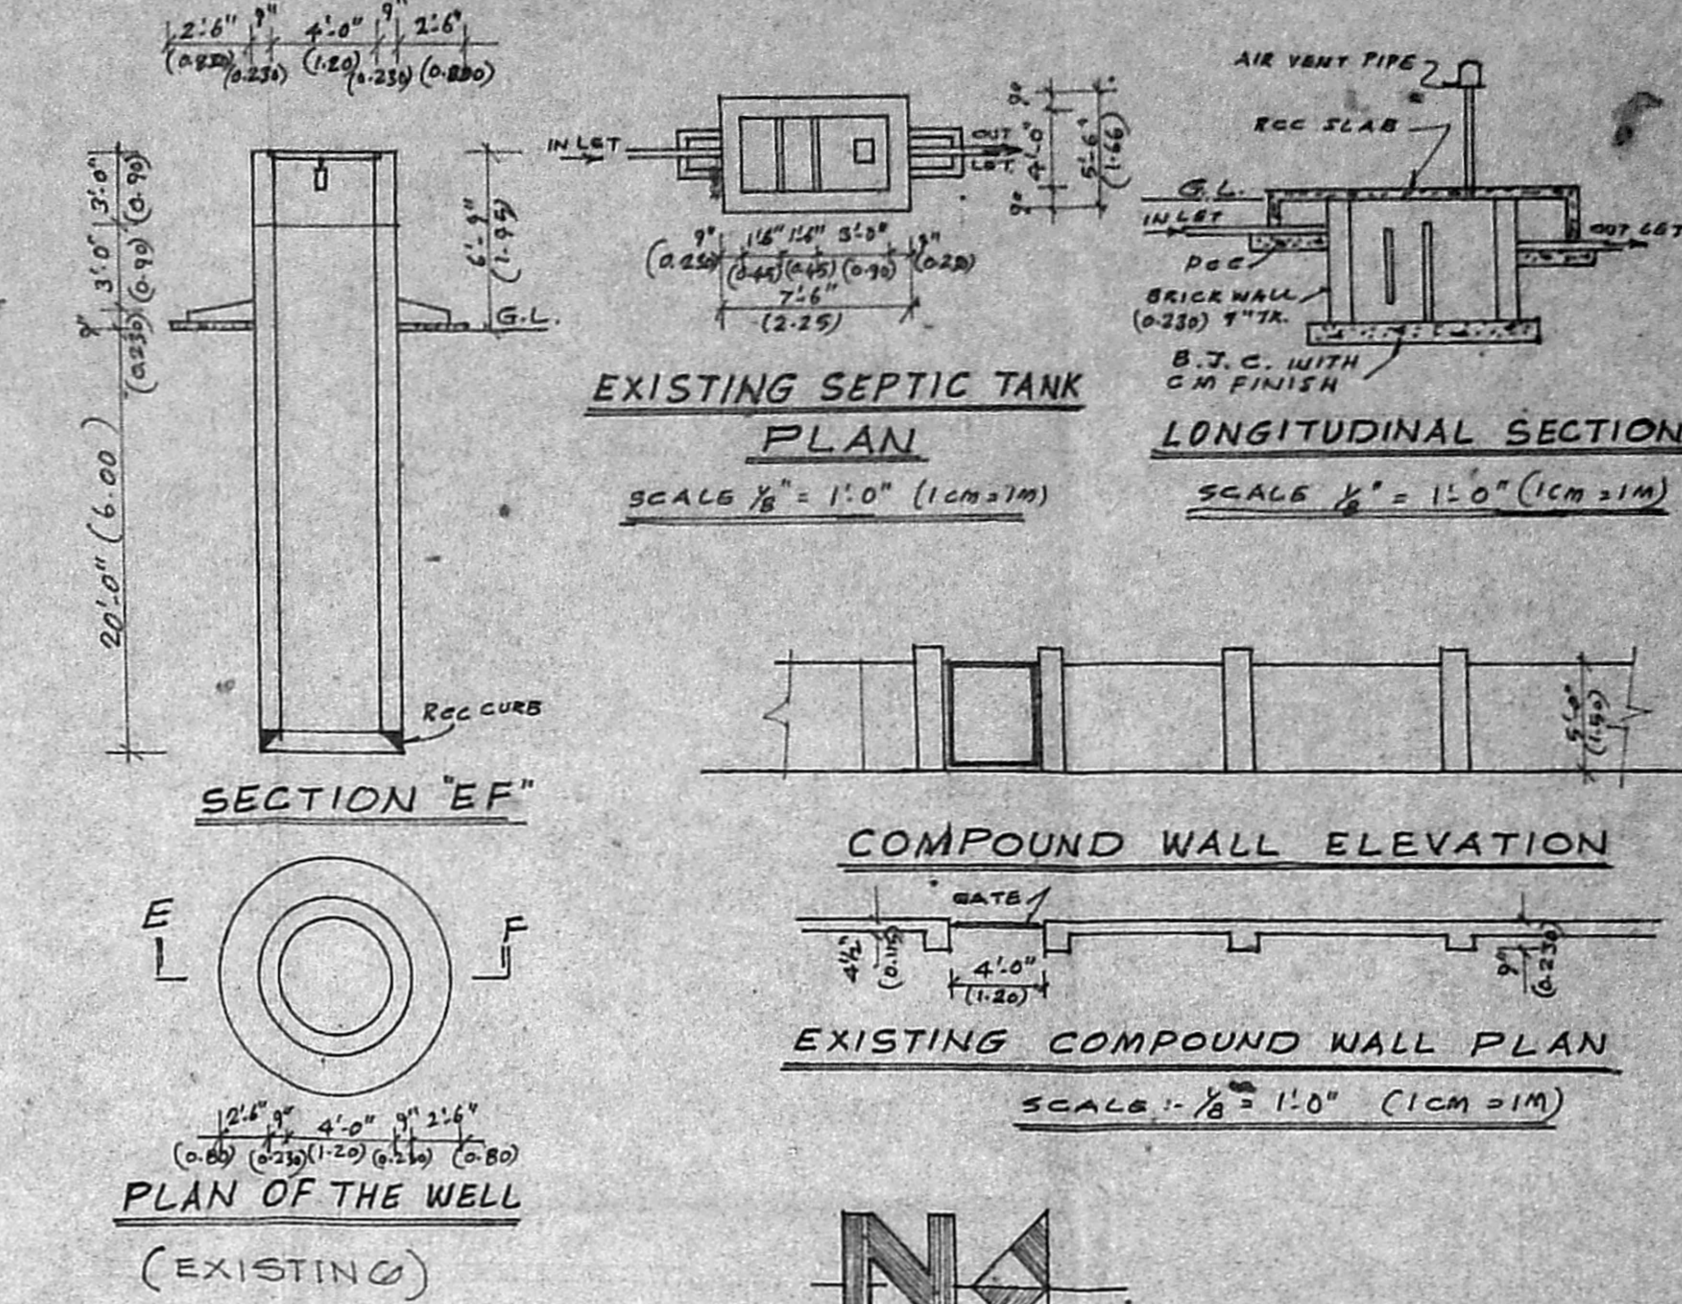


SECTION "EF"

COMPOUND WALL ELEVATION


EXISTING COMPOUND WALL PLAN

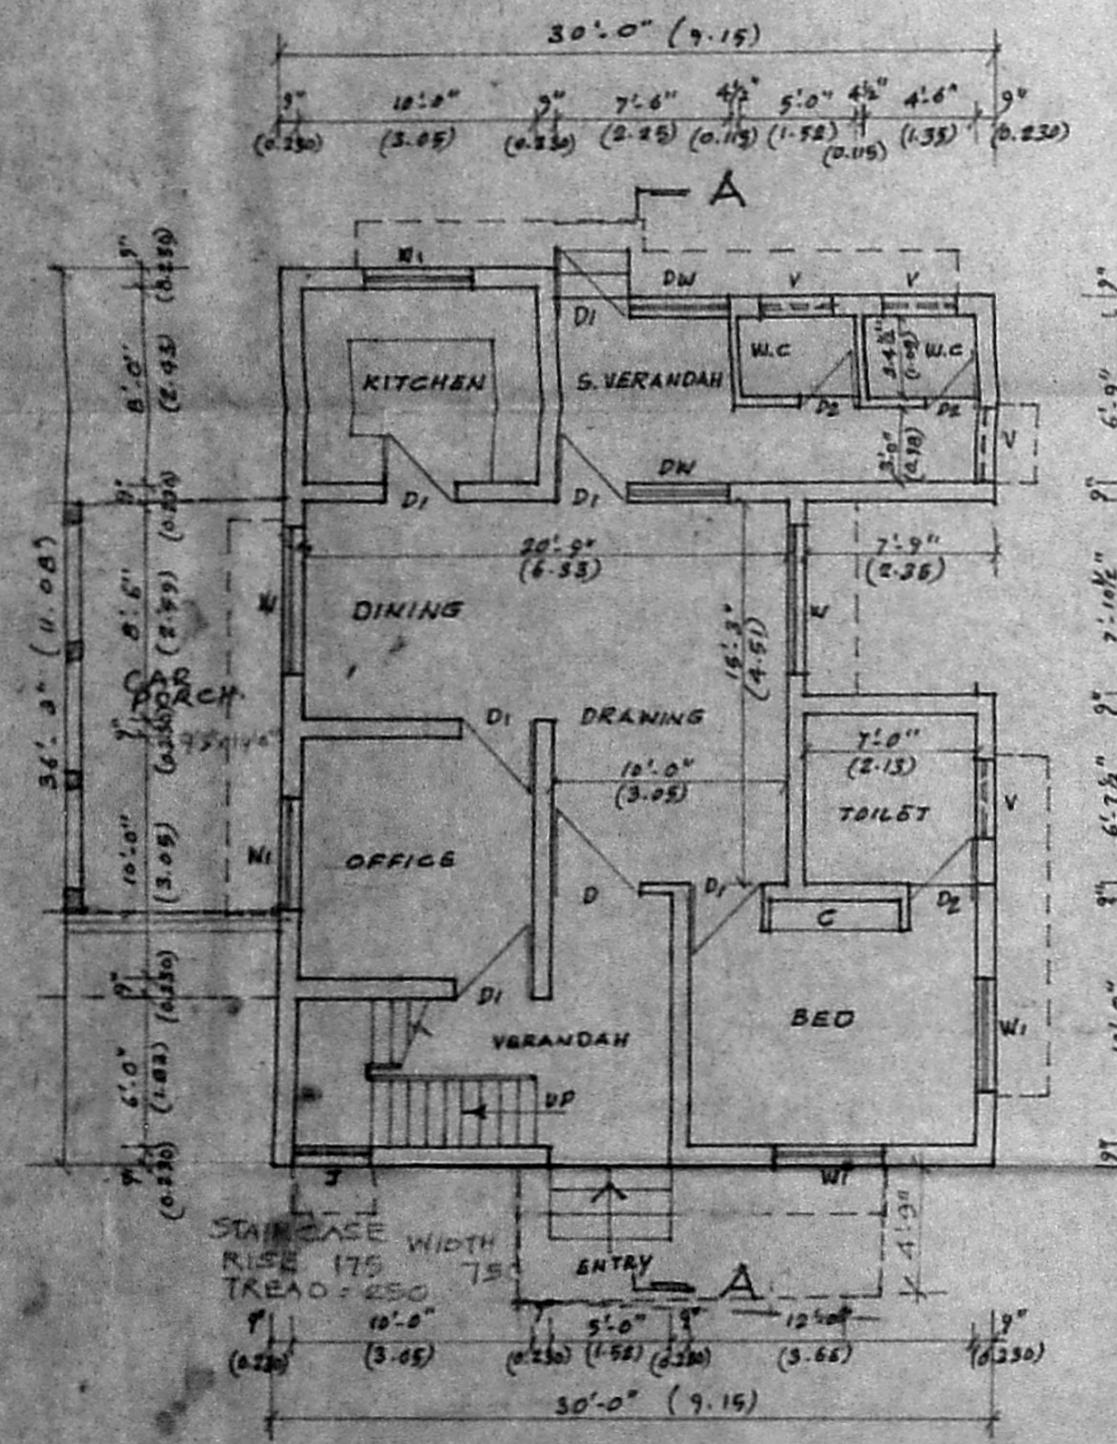


EXISTING GROUND FLOOR PLAN

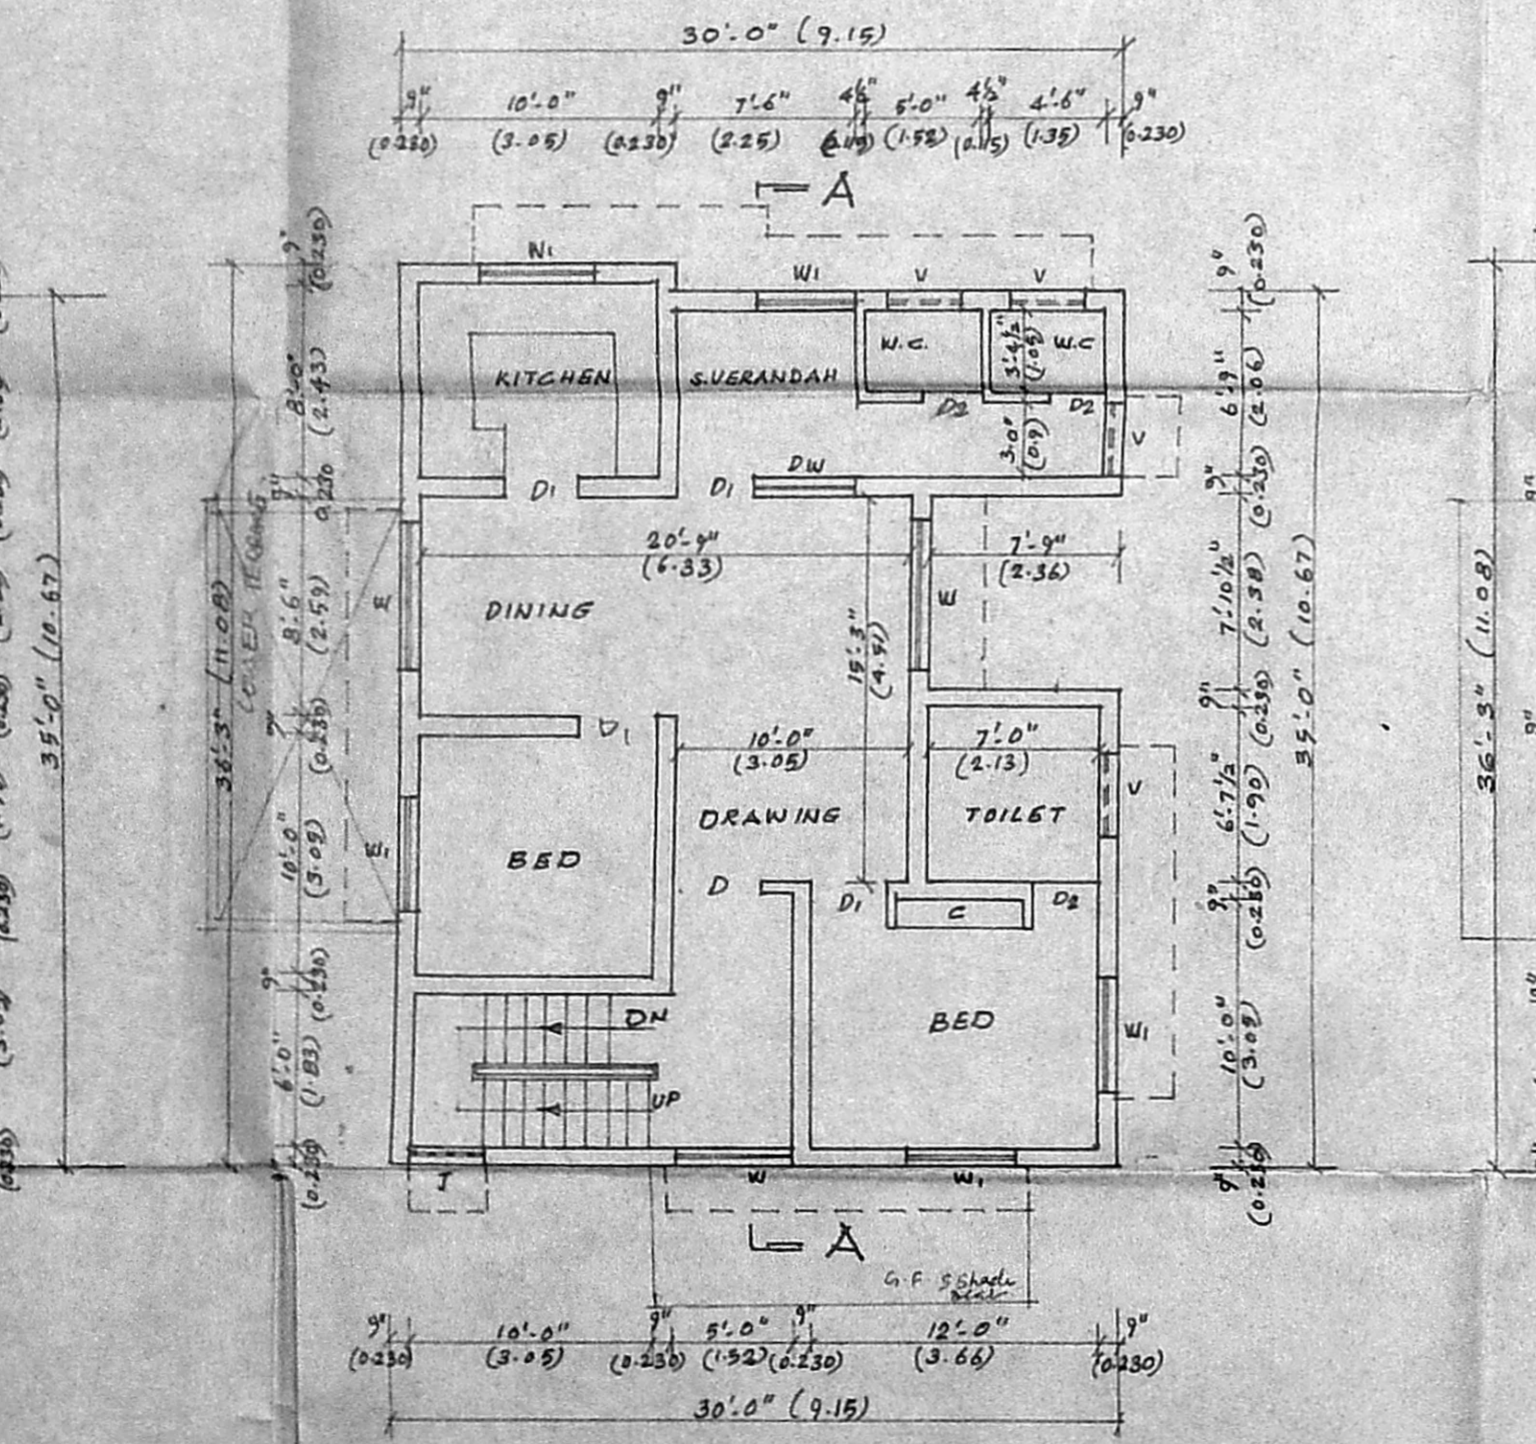


EXISTING FIRST FLOOR PLAN

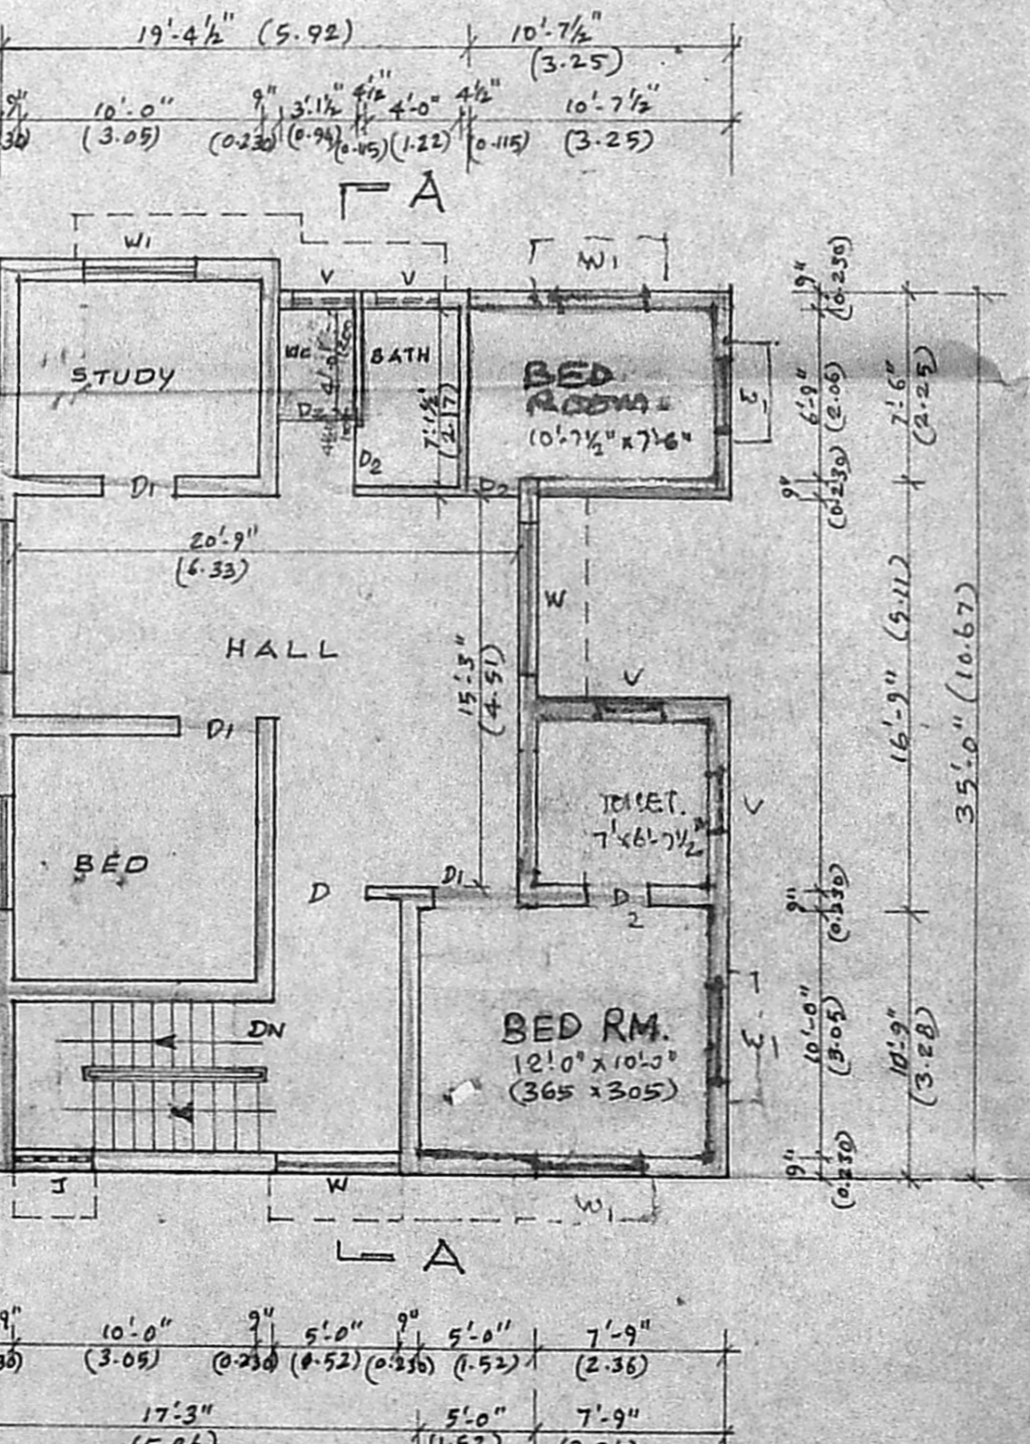

PROPOSED SECOND FLOOR PLAN

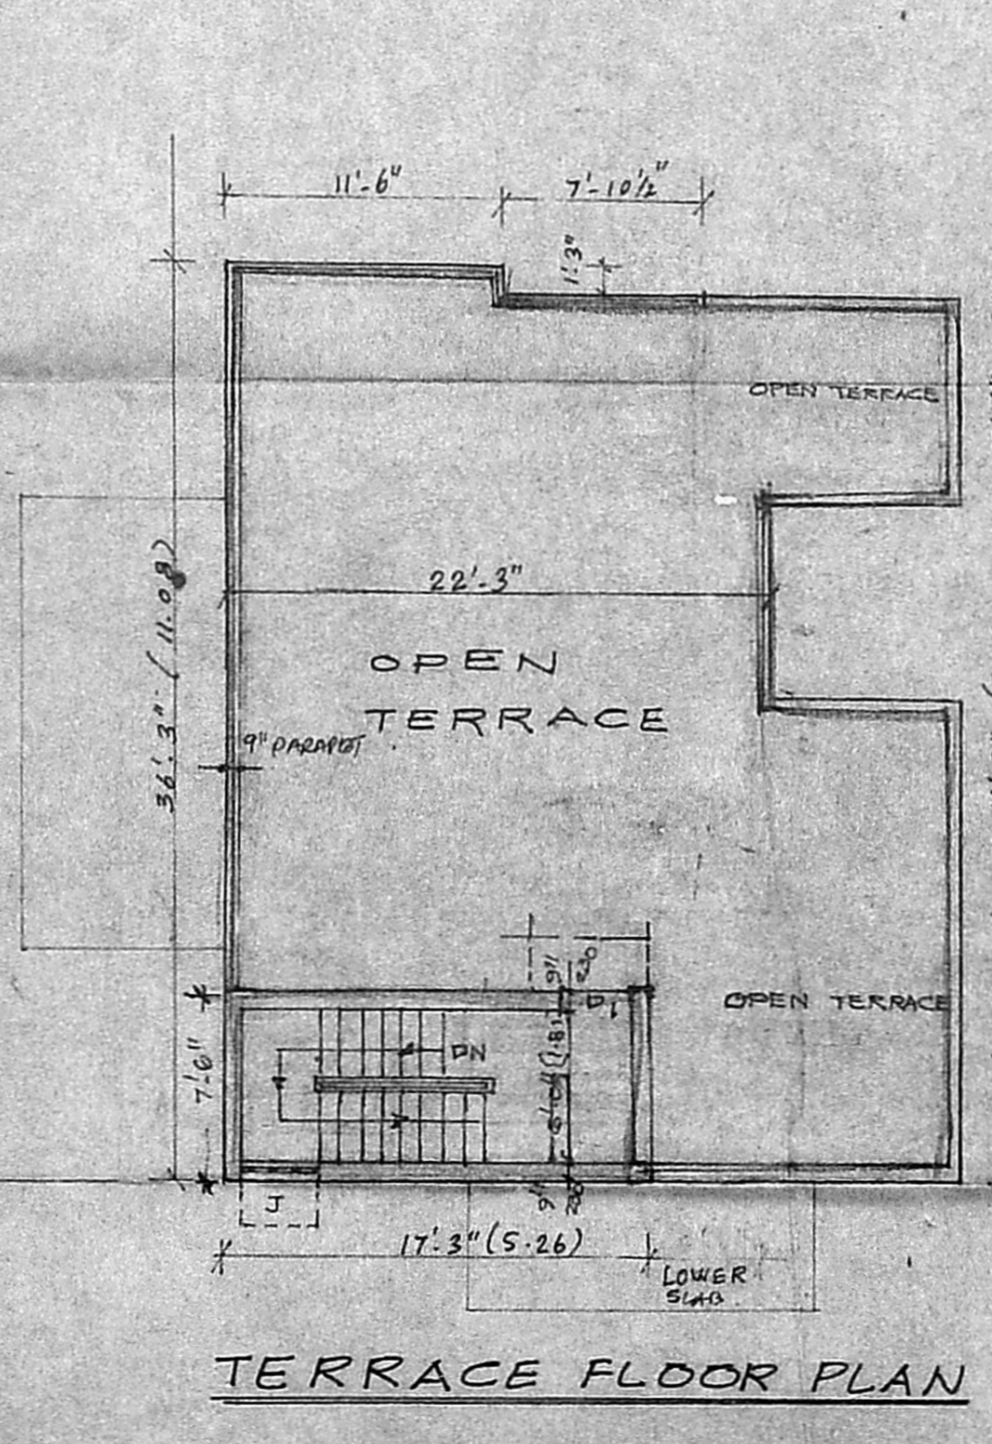

TERRACE FLOOR PLAN

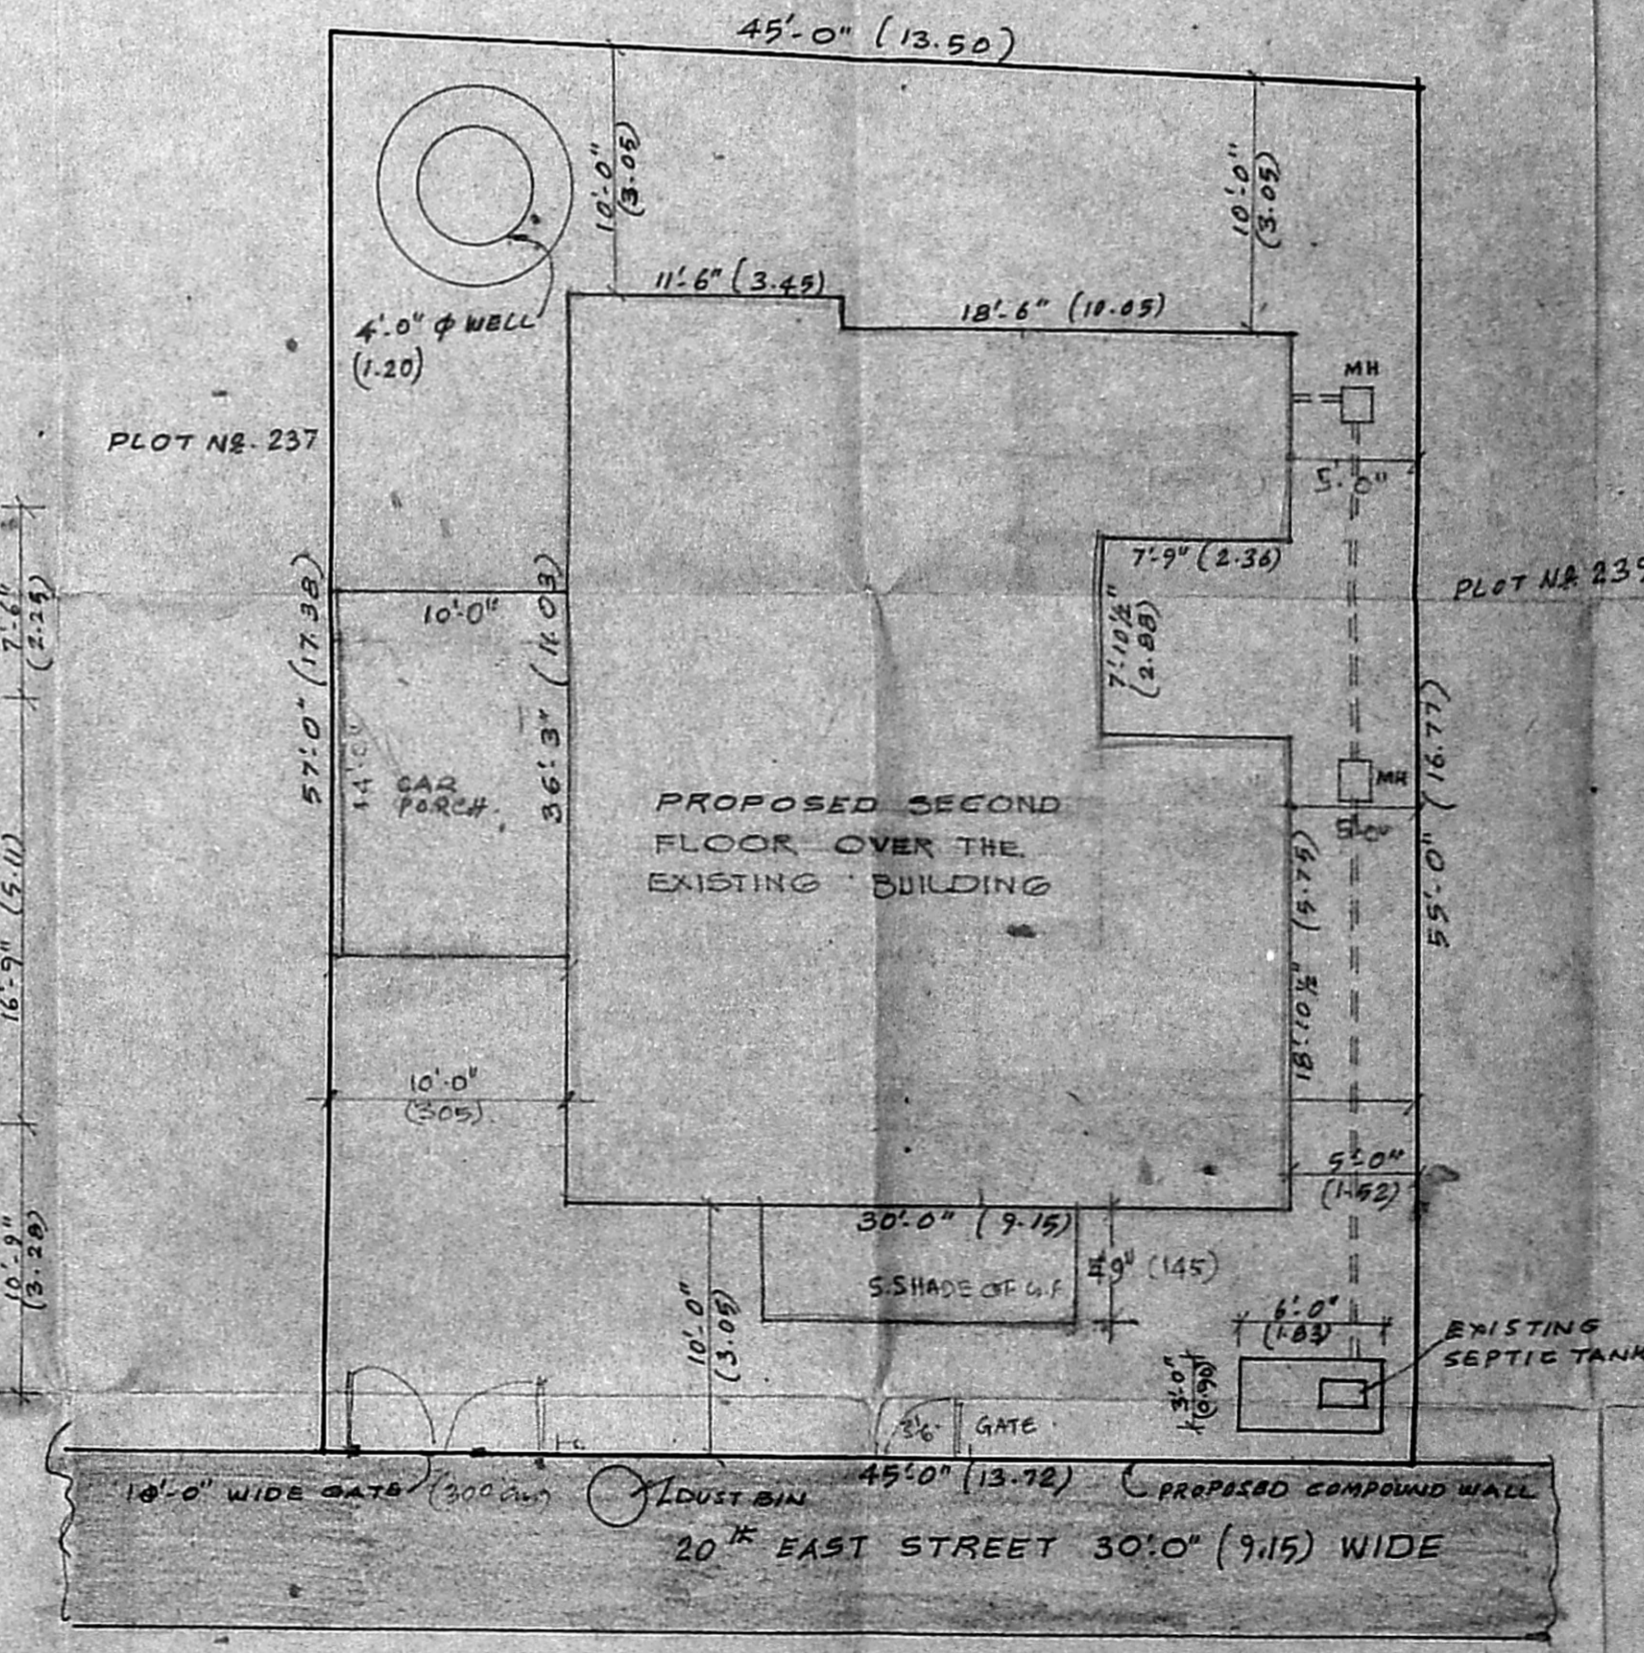

SITE PLAN

NOTE
FIRST FLOOR PLAN APPROVED VIDE NO. 30/607/84 DT. 12.12.1984
& 1130/304/85 DT. 8-7-1985 BY THE AEE XV UNIT 30 DN/1EO

SCHEDULE OF JOINERY

W. DOOR	3'-3" X 7'-0" (1M X 2.10M)
D1 - DO	3'-0" X 7'-0" (0.90M X 2.10M)
D2 - DO	2'-6" X 7'-0" (0.80M X 2.10M)
DW. T.W. DOOR/WINDOW	7'-8" X 7'-0" (2.25 X 2.10M)
W. T.W. GLAZED WINDOW	6'-6" X 4'-6" (1.8 X 1.30M)
W1 - DO	4'-6" X 4'-6" (1.30 X 1.30M)
J. REC. JALLI	3'-0" X 15'-0" (0.90 X 4.57M)
V. T.W. VENTILATOR	3'-0" X 2'-0" (0.90 X 0.60M)
C. T.W. WARD ROBE	5'-0" X 4'-6" (1.50 X 1.30M)
W2. T.W. GLAZED WINDOW	2'-6" X 4'-6" (0.75 X 1.30M)

SPECIFICATION

BRICK WORK IN FOUNDATION AND SUPER-STRUCTURE IN CM 15,
PLAIN CEMENT CONCRETE 1:4:8 IN FOUNDATION.
BRICK JELLY CONCRETE FOR FLOORING 1:5:10.
ALL RCC ITEMS IN 1:2:4.
PLASTERING WALLS IN CM 1/4.
CEILING PLASTER IN 1:3

PLINTH AREA

	SQ. FT.	SQ. MT.
PLOT AREA	2520	234
EXISTING GROUND FLOOR PLINTH AREA	1004.00	93.11
PROPOSED SECOND FLOOR PLINTH AREA	1004.00	93.11
TOTAL PLINTH AREA	2008.00	186.22
PLINTH COVERAGE	79.68%	

COLOUR REFERENCE

- EXISTING BUILDING
- PROPOSED BUILDING
- ROAD
- SITE BOUNDARY

PROPOSED ADDITIONAL SECOND FLOOR OVER THE EXISTING FIRST FLOOR FOR Mr. P. RAJARAMAN IN PLOT NO. 238, S. NO. 77/7 PART & 77/8 PART AT THIRUVANMIYUR SAIDAPET TALUK, CHINGLEPUT DIST.

SCALE 1" = 8'-0" (1CM = 1M)

R. MOHAN
R. Mohan Rao, D.C.E.
LICENCED ARCHT. & ENGR.
CORPORATE OFFICE: 15/15
AMBALUR T. J. SHIP
CHINGLEPUT DISTRICT
LICENCED SURVEYOR
1, RAJAGAL, MADRAS 600 017