


FRONT ELEVATION
SCALE 1/8" = 1'0" (1:100)


Proposed
G.F. = 40.85m
F.F. = 12.17m
168.04m

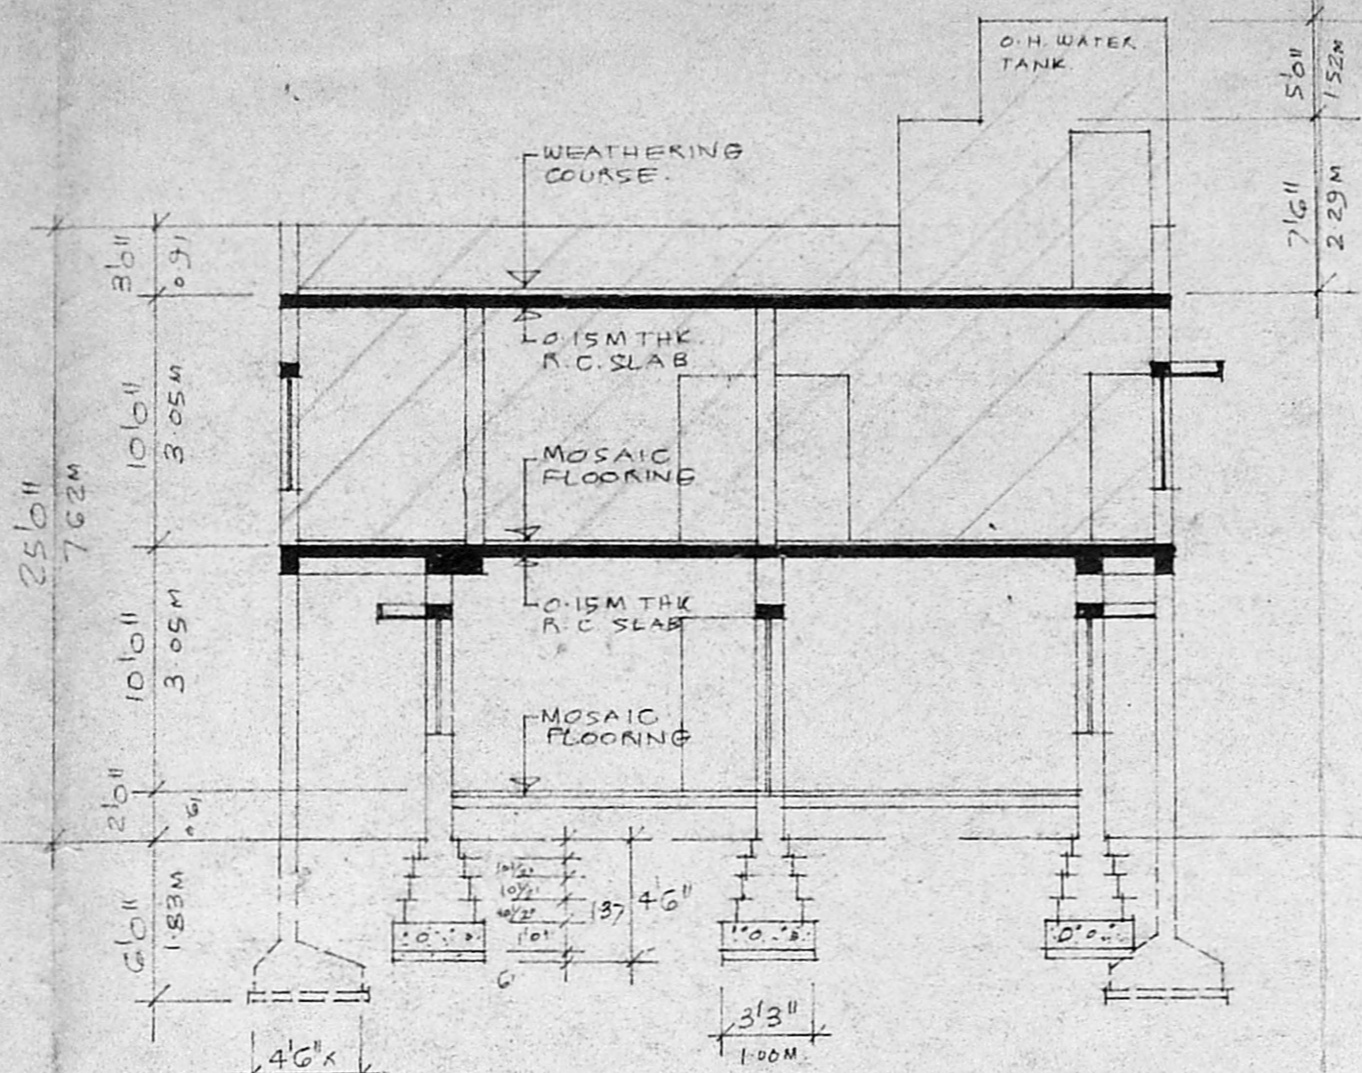

SECTION AA
SCALE 1/8" = 1'0" (1:100)

Planning Permit No. A/1916/92
APPROVED
SUBJECT TO THE CONDITIONS IN THIS OFFICE LETTER, FILE No. 22/1257/192 Date 11/2/52
FOR MEMBER SECRETARY
MADRAS METROPOLITAN DEVELOPMENT AUTHORITY
MADRAS - 600 008.

M. Venkataramani
12/12/52

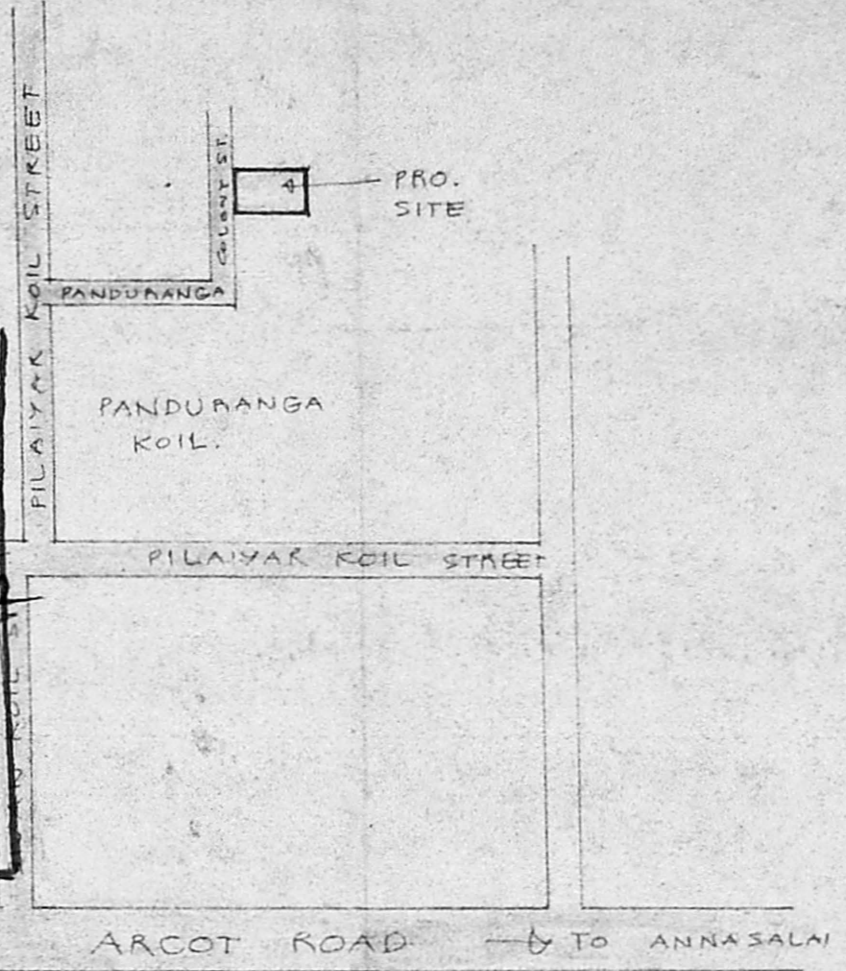


KEY PLAN
NOT TO SCALE

STATEMENT OF BUILT UP AREA
EXG. GROUND FLOOR : 800 S.F.T
PRO. FIRST FLOOR : 1270 S.F.T
TOTAL AREA : 2070 S.F.T
PLOT AREA : 1760 S.F.T




SCHEDULE OF JOINERY


D ₁	3'6" x 7'0"	T.W. FLUSH DOOR
D ₂	3'6" x 7'0"	T.W. FLUSH DOOR
D ₃	2'6" x 7'0"	T.W. PANELLED DOOR
W ₁	6'0" x 4'6"	T.W. GLAZED WINDOW
W ₂	4'6" x 4'6"	T.W. GLAZED WINDOW
W ₃	3'0" x 4'6"	T.W. GLAZED WINDOW
V ₁	3'0" x 2'0"	T.W. GLAZED VENTIL.

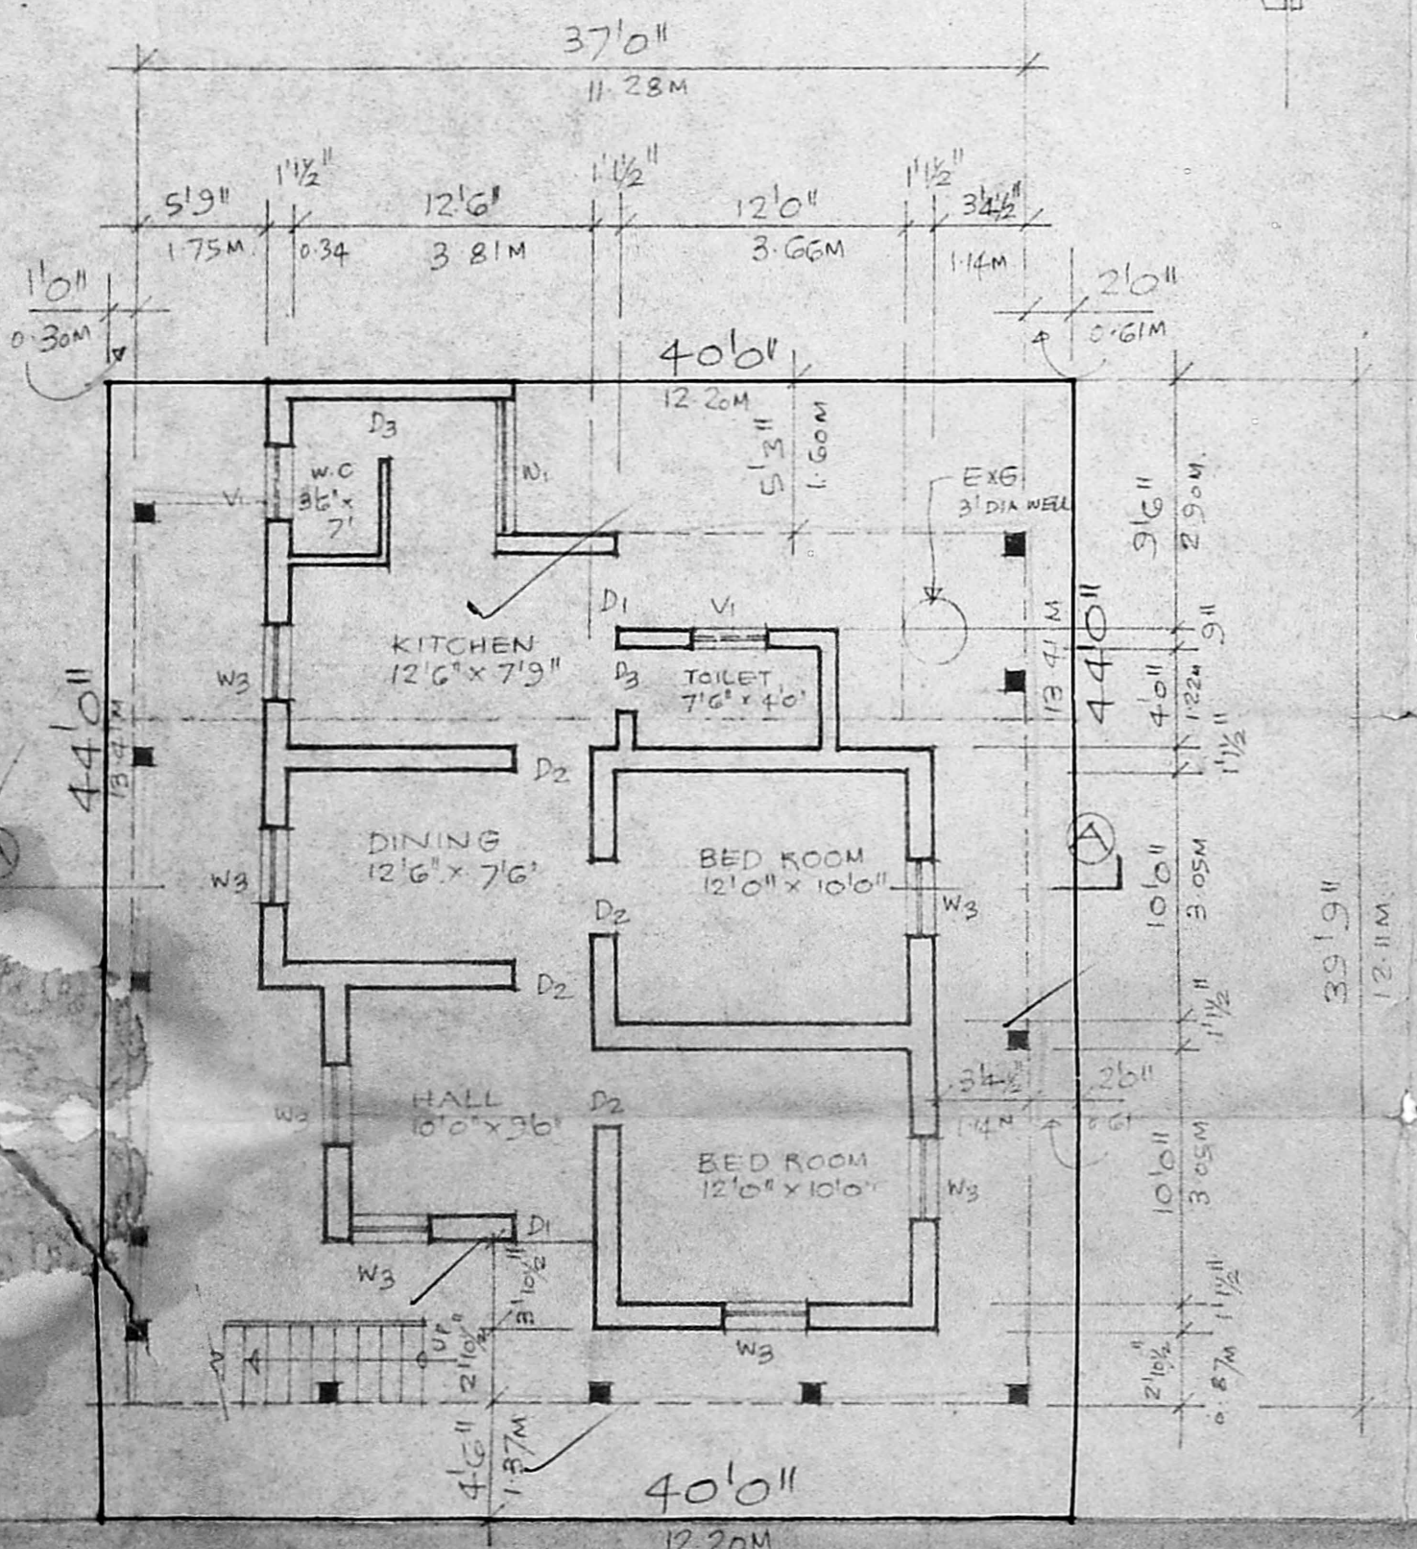

GROUND FLOOR PLAN ON SITE PLAN
SCALE 1/8" = 1'0" (1:100)

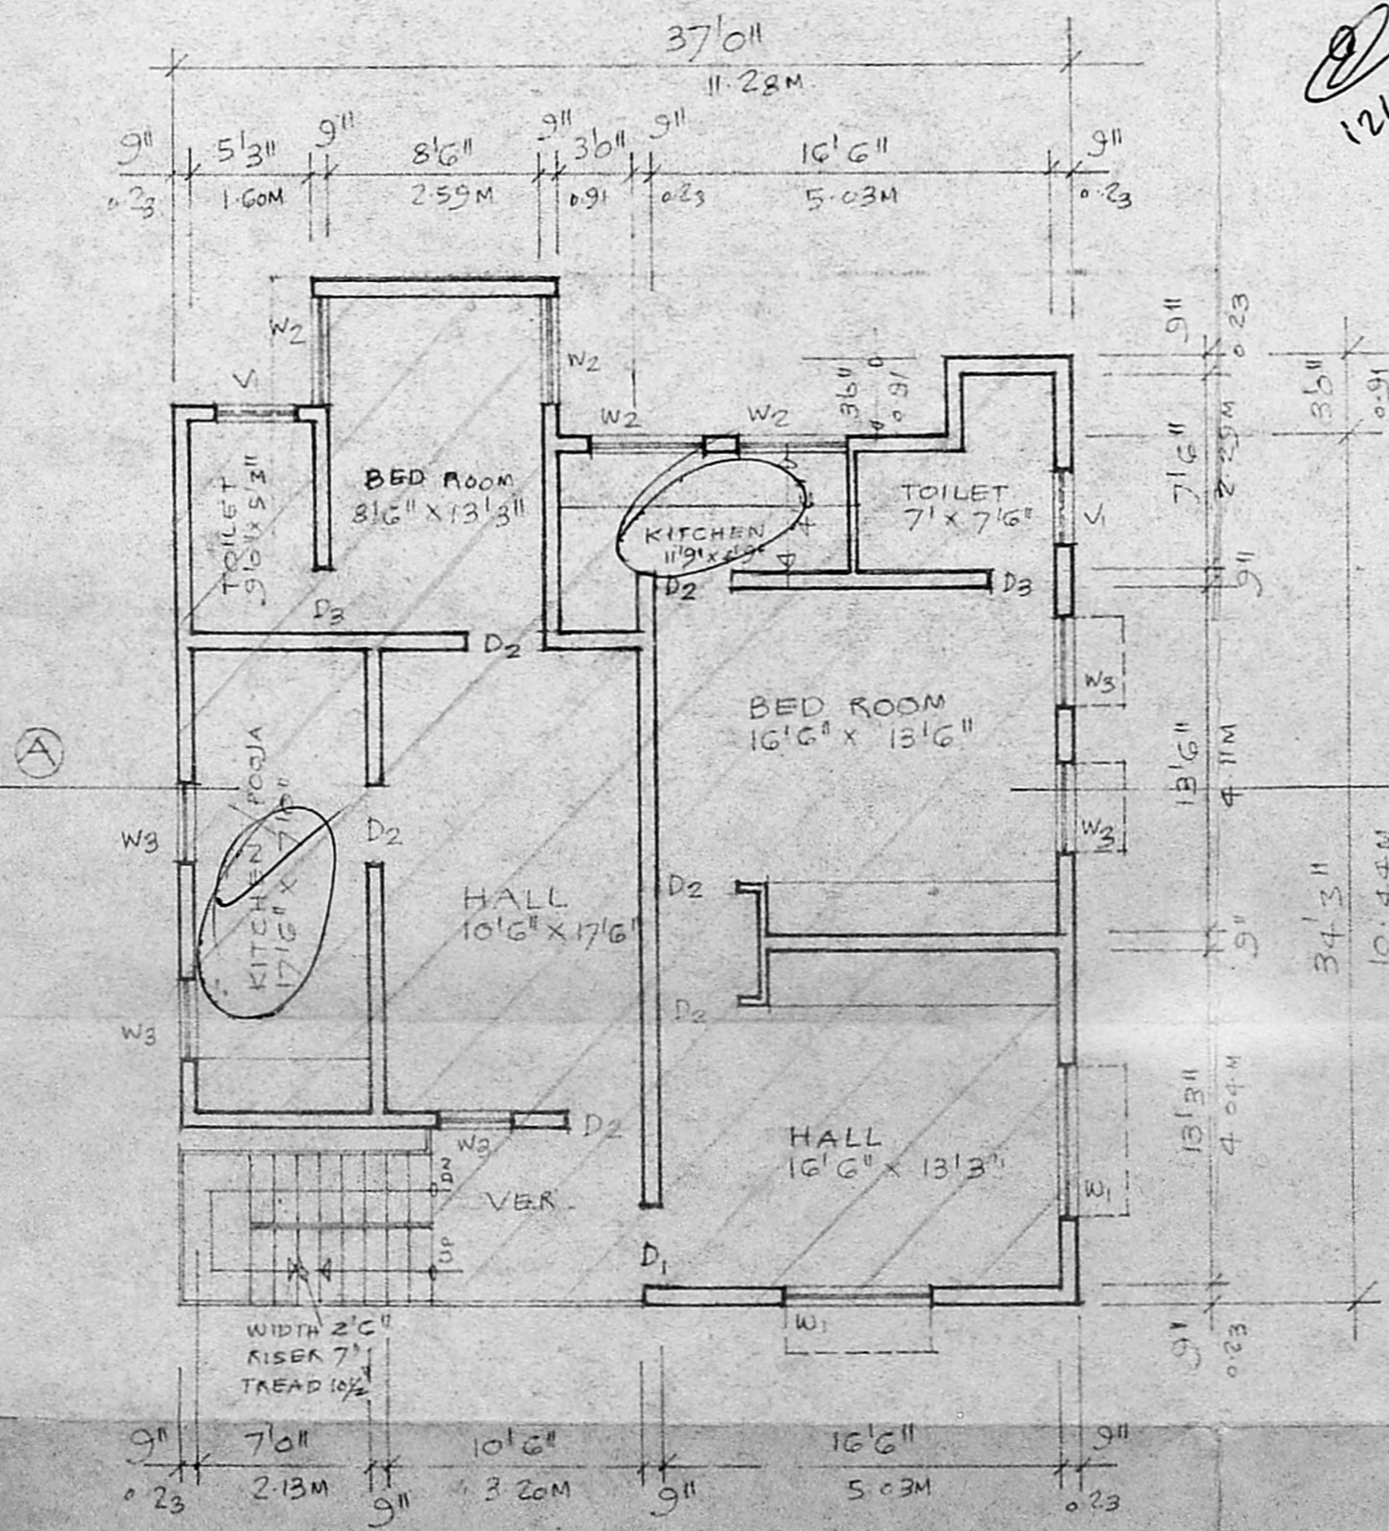

FIRST FLOOR PLAN
SCALE 1/8" = 1'0" (1:100)

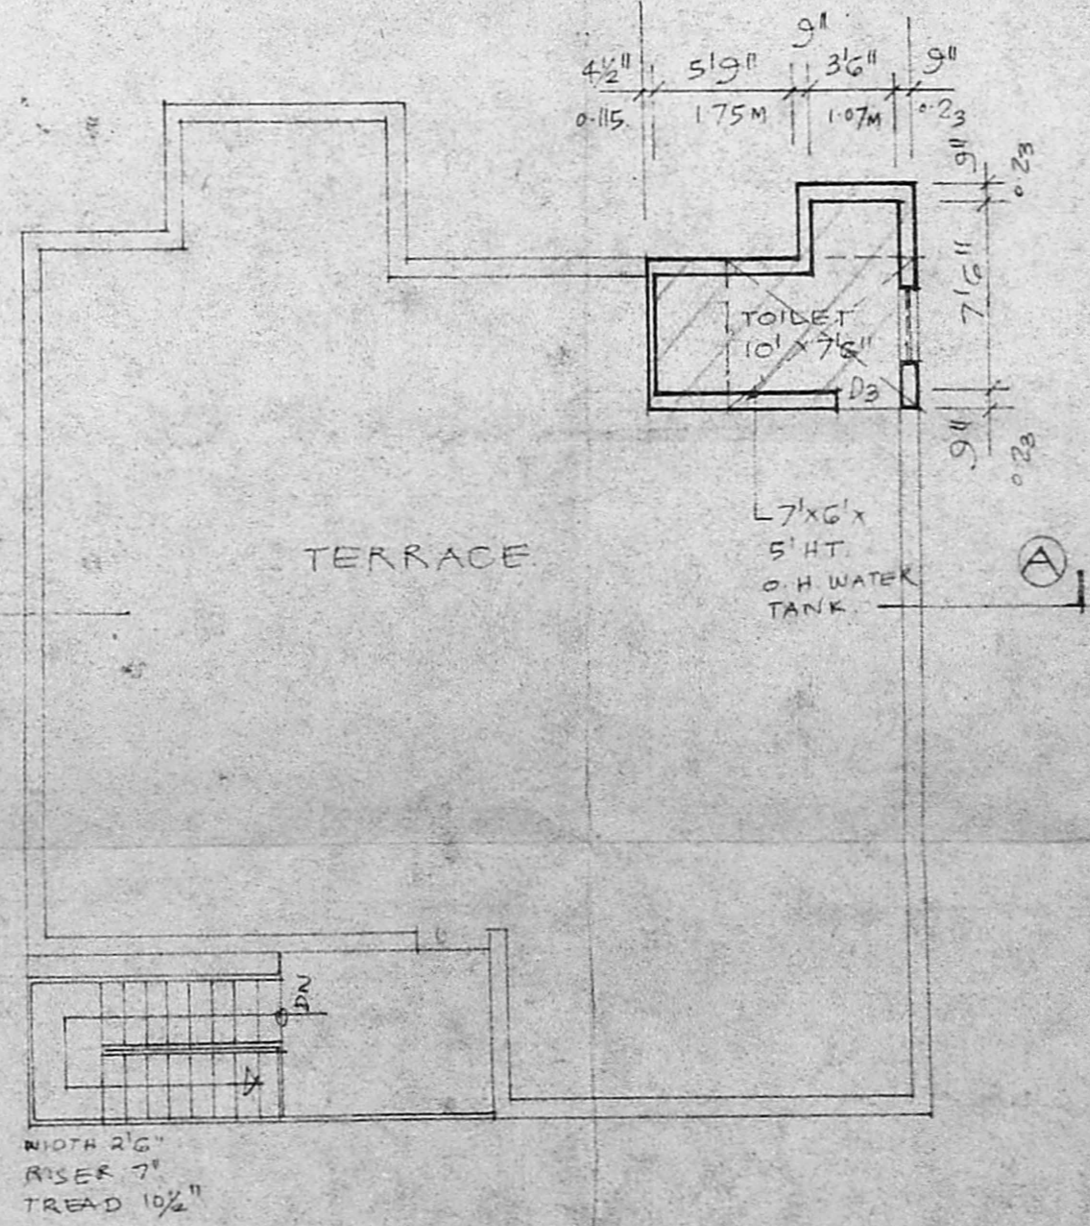

TERRACE FLOOR PLAN
SCALE 1/8" = 1'0" (1:100)

PROPOSED WORK
EXISTING STREET
PLOT OUT LINE
EXISTING WORK

PROPOSED ADDITIONS AND REGULARISED TO THE EXISTING HOUSE BUILDING FOR MR. M. VENKATARAMANI AT NO. 47, PLOT NO. 6 PANDURANGA COLONY, R.S. NO. 179, T.S. NO. 26 OF PULIYUR, SALIGRAMAM VILLAGE VADAPALANI, MADRAS - 26. COR. DN. NO. 110.

M. Venkataramani
SIGNATURE OF OWNER

B. S. Radhakrishnan
B.S. RADHAKRISHNAN
CONSULTING CIVIL ENGINEER
LICENSED SURVEYOR CLASS-I
CORPORATION OF MADRAS.
REGD. No. 120
NO. 2, SIXTH STREET, TANSHI NAGAR,
VELACHERY, MADRAS-600 042.
SIGNATURE OF LICENSED SURVEYOR