



PLAN SHOWING THE DETAILS OF PROPOSED CONSTRUCTION OF RESIDENTIAL BUILDING IN PLOT NO 484 AT 15TH STREET OF ASHTALAKSMI NAGAR BEARING S.N. 360, OF MADURAVOYAL VILLAGE, MADURAVOYAL TOWN PANCHAYAT, SAIDAPET TALUK, CHENGAI M.G.R. DISTRICT FOR SRI. B.V. SRINIVASAN.

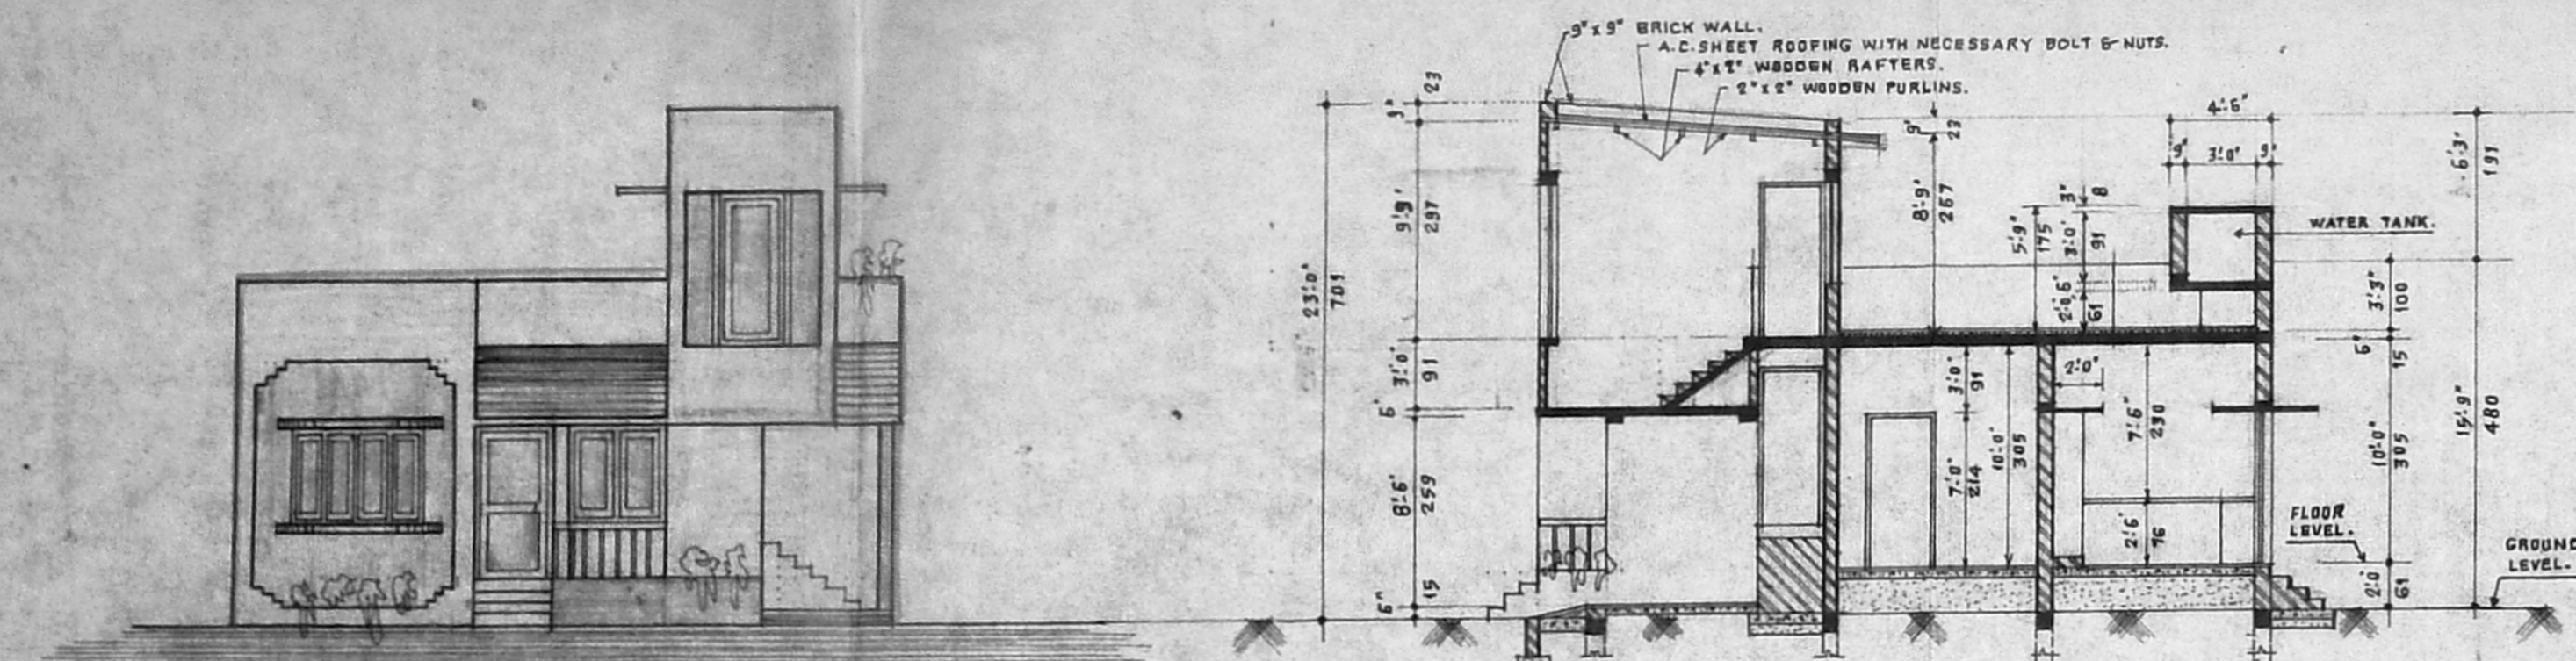

FRONT ELEVATION.


SECTION ON A.B.

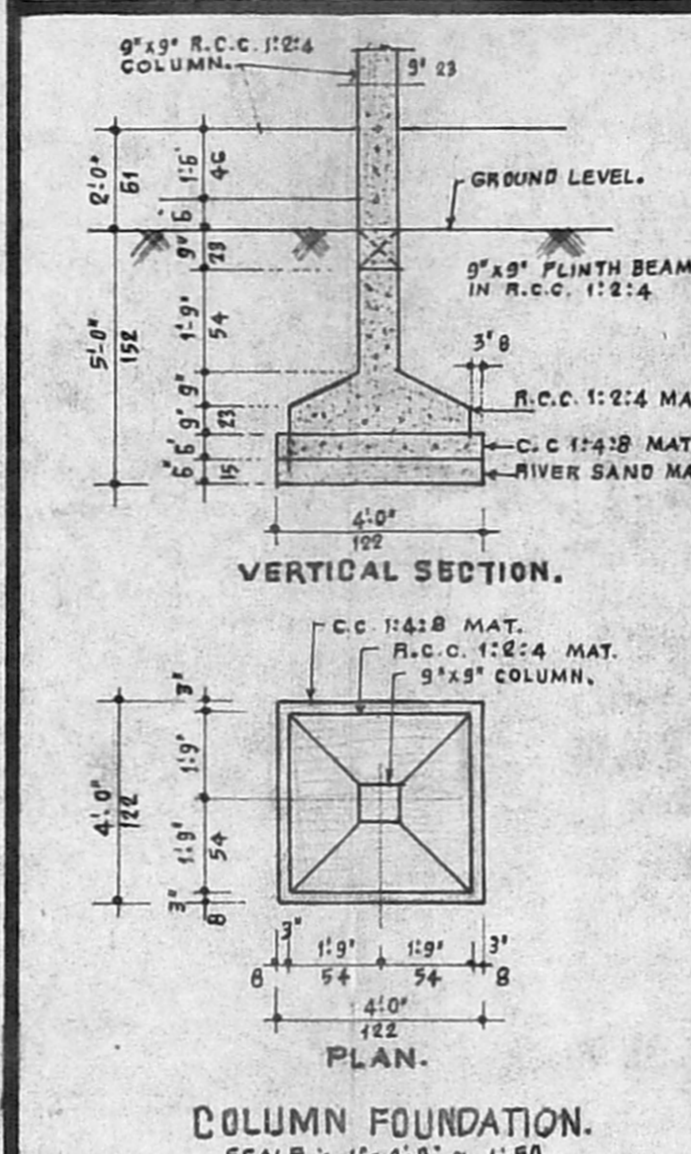

VERTICAL SECTION.

PLAN.


COLUMN FOUNDATION.

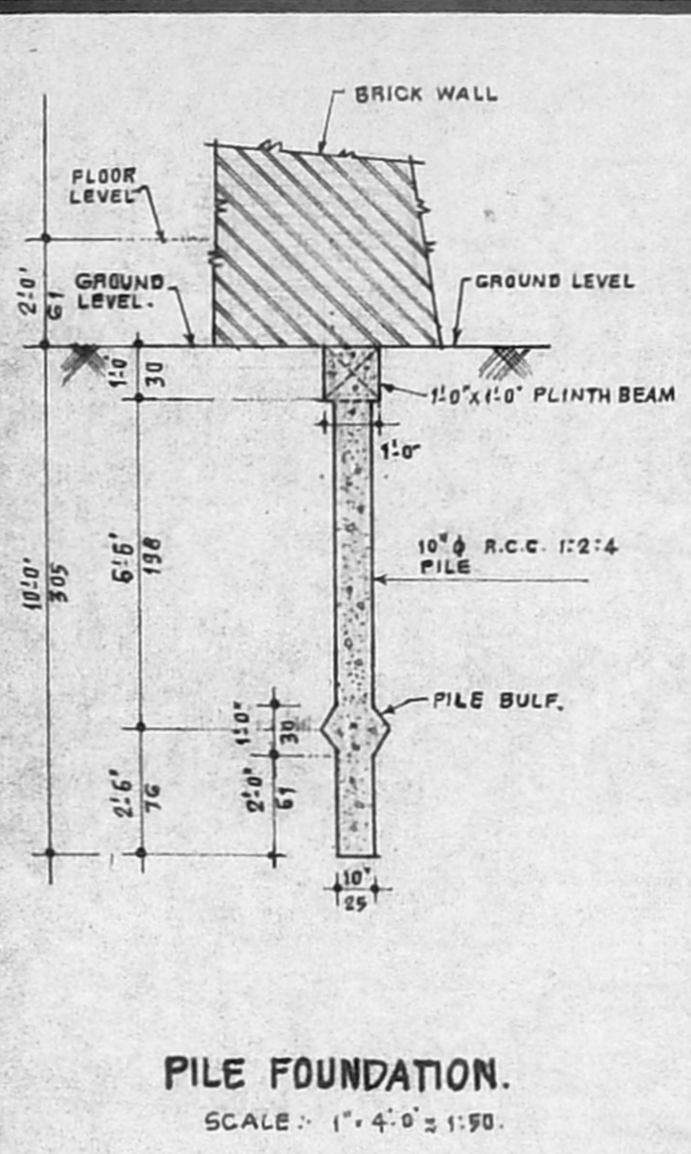

VERTICAL SECTION.

PLAN.


PILE FOUNDATION.

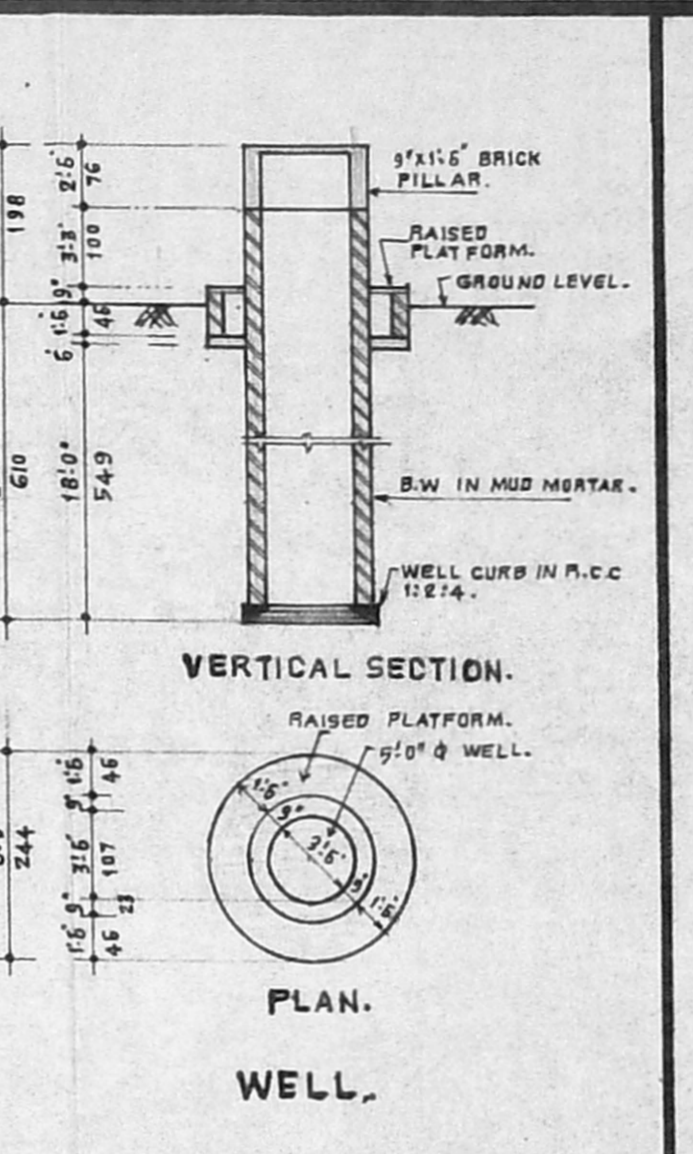

VERTICAL SECTION.


PLAN.

WELL.

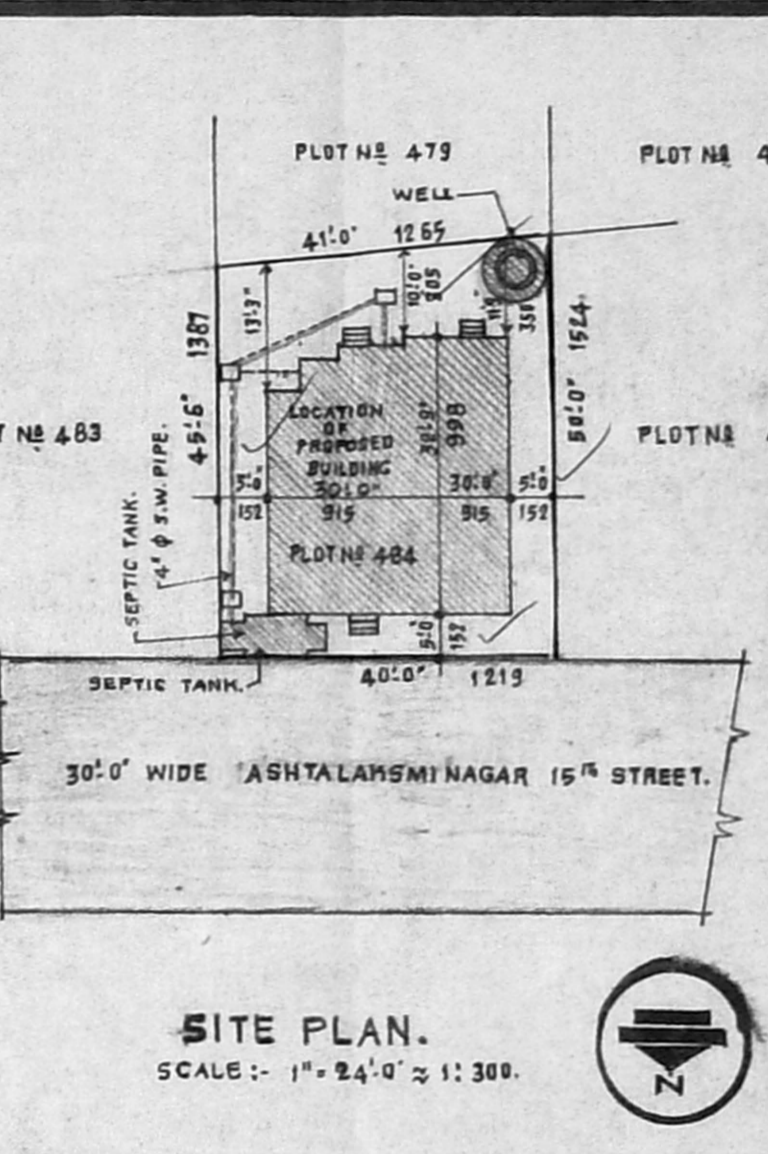

SITE PLAN.


SCALE:- 1" = 24' 0" ≈ 1:300.

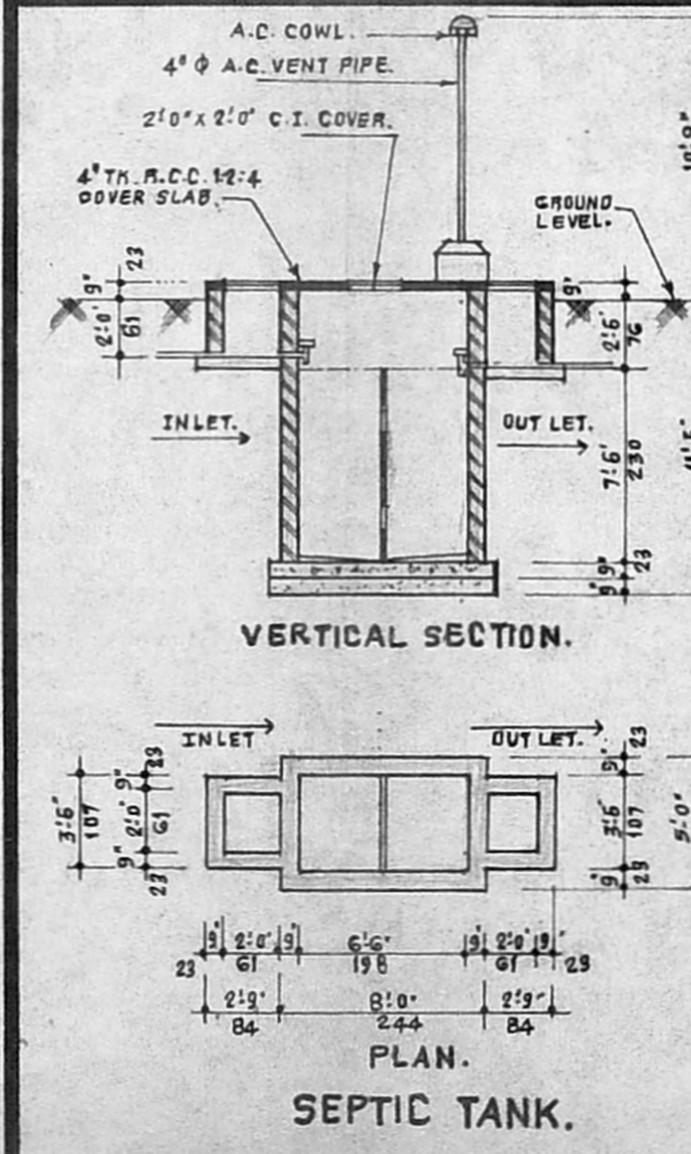

VERTICAL SECTION.


PLAN.

SEPTIC TANK.

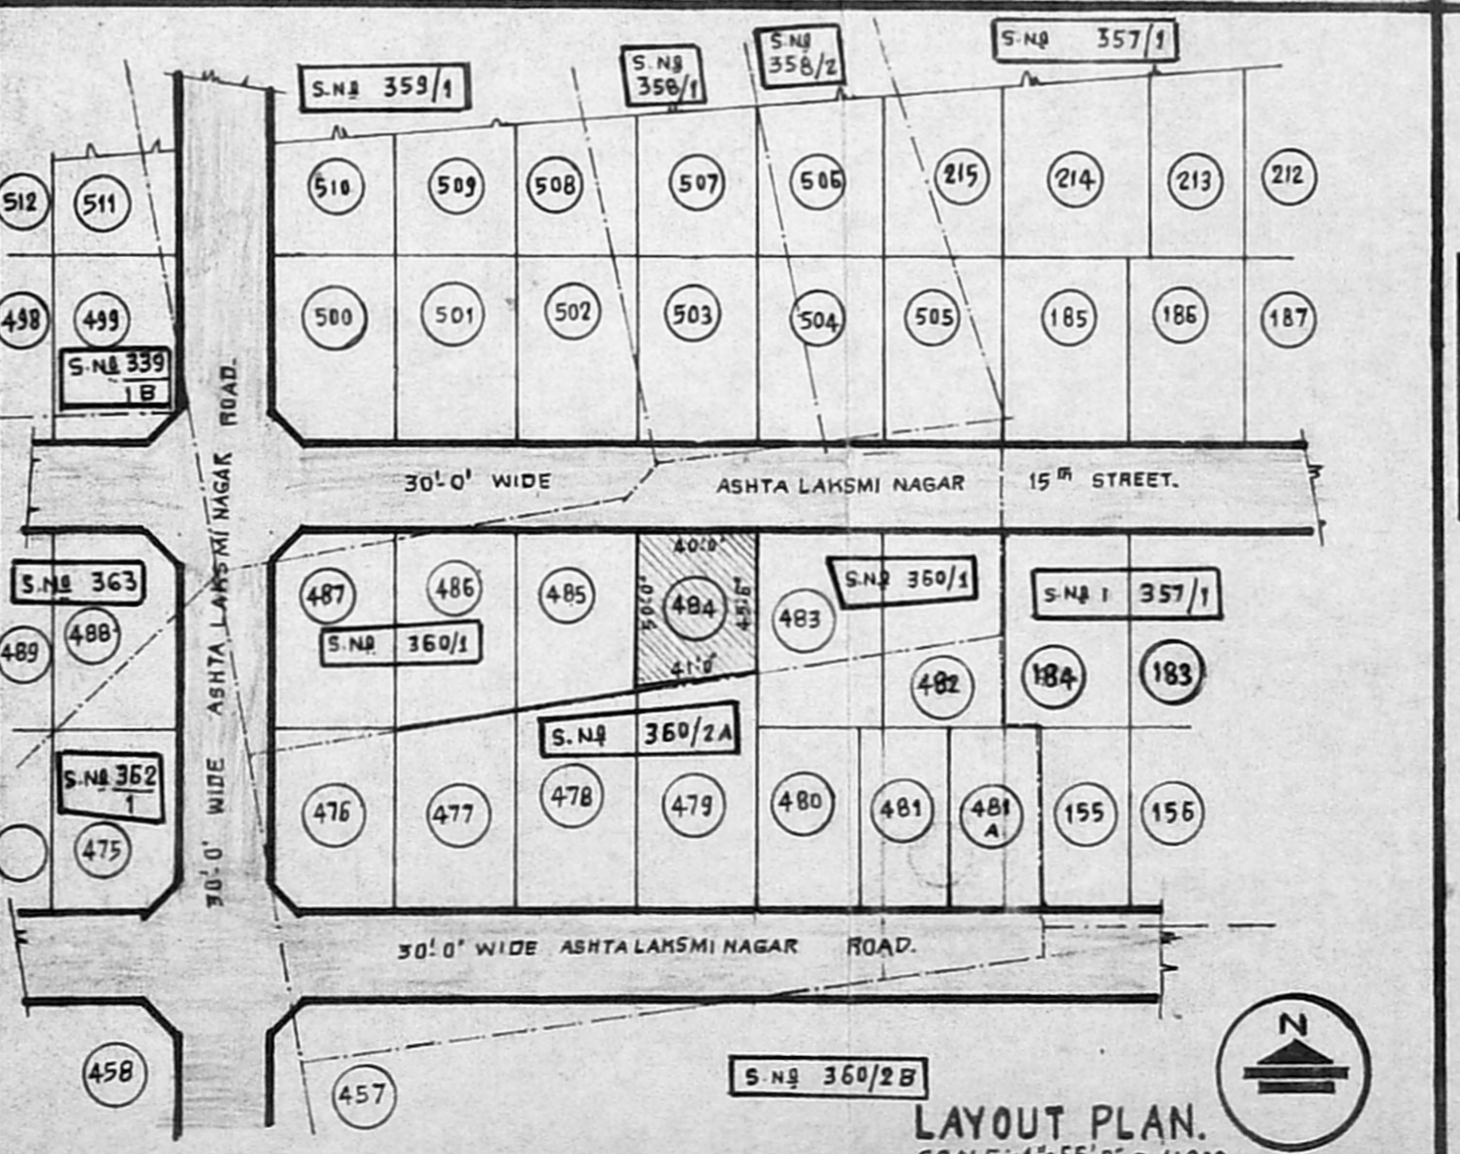

LAYOUT PLAN.

SCALE:- 1" = 56' 0" ≈ 1:600.

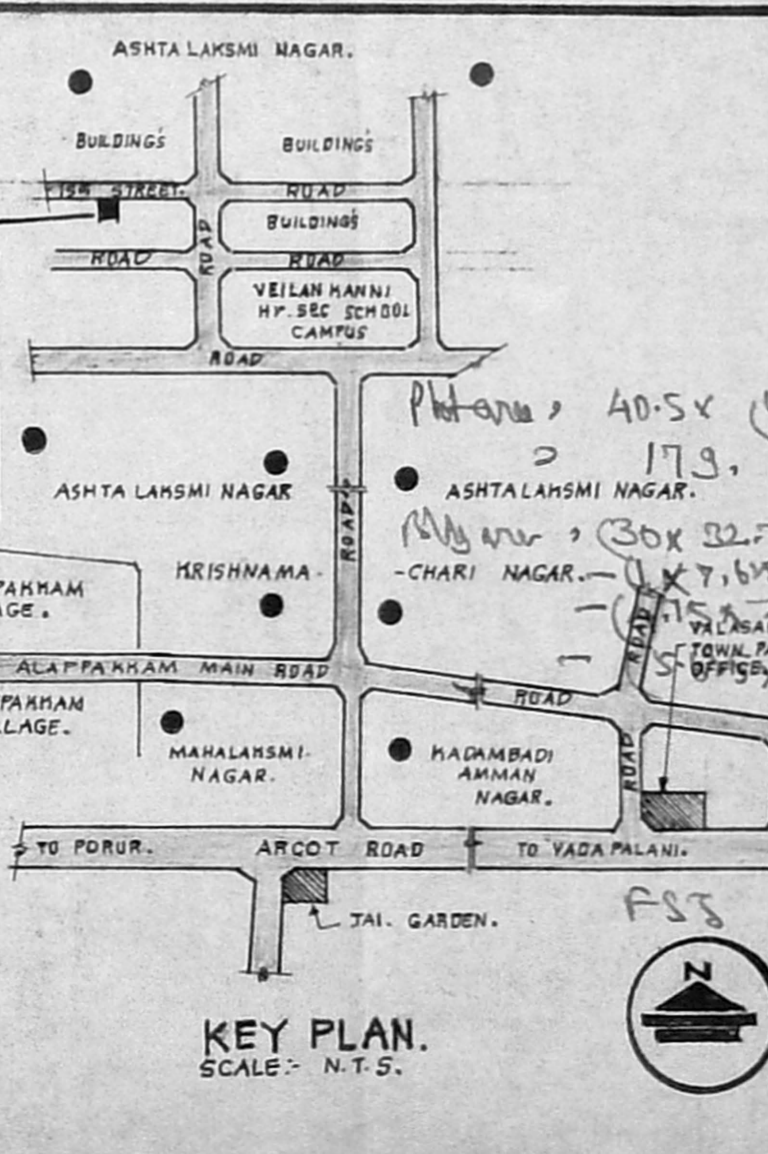

KEY PLAN.

SCALE:- N.T.S.

SPECIFICATION.

- FOUNDATION AND BASEMENT FILLED WITH RIVER SAND.
- FOUNDATION MAT AND FLOORING CONCRETE IN C.C. 1:2:4.
- COLUMN FOUNDATION COLUMN, PILE FOUNDATION, PLINTH BEAM, LINTEL BEAM, SUNSHADE, AND ROOF SLAB IN R.C.C. 1:2:4.
- ALL BRICK WORKS IN C.M. 1:5 MIX.
- 4" AND 3" THICK BRICK WALLS IN C.M. 1:3 MIX.
- ALL WOOD WORKS IN BEST INDIAN COUNTRY WOOD.
- WALL PLASTERING IN C.M. 1:5 MIX.
- CEILING PLASTERING IN C.M. 1:3 MIX.
- FLOOR FINISHING IN MOSAIC TILES WITH C.M. 1:3 MIX.
- WEATHERING COURSE IN LIME WITH BRICK-JELLY MIX CONCRETE, PLUS ONE LAYER TILES LAID OVER THE W. COURSE WITH C.M. 1:3 MIX.

JOINERY DETAILS

NO.	DESCRIPTION	SIZE	QTY	UNIT
D1	DOOR	3'3" x 7'0"	100	K 214
D2	DOOR	3'0" x 7'0"	91	K 214
D3	DOOR	2'6" x 7'0"	76	K 214
W1	WINDOW	4'0" x 4'6"	178	K 137
W2	WINDOW	3'0" x 4'6"	214	K 137
W3	WINDOW	3'0" x 2'6"	152	K 137
W4	WINDOW	4'6" x 2'6"	182	K 137
W5	WINDOW	2'6" x 2'6"	76	K 137
W6	WINDOW	4'6" x 3'6"	122	K 137
V1	VENTILATOR	3'0" x 2'0"	91	K 61
J1	R.C.C. JALY	3'0" x 7'0"	91	K 214
J2	R.C.C. JALY	4'0" x 4'6"	182	K 137

EXTENT PARTICULARS.

DETAILS.	AREA IN SQ.FT.	AREA IN M ²
BUILDING GROUND FLOOR MAIN BUILDING	932.50	86.63
TOP FLOOR HEAD ROOM.	110.25	10.24
TOTAL BUILTUP AREA.	1042.75	96.87
PLOT.	1333.88	124.67

COLOUR INDEX.

PROPOSED	ROAD	BOUNDARY.
----------	------	-----------

SIGNATURE OF BUILDING OWNER.
 (Signature)
 LICENSED SURVEYOR.

Signature of Building Owner: *B.V. Srinivasan*
 Licensee No: 941.3125/11
 87.54
 87.54
 179.10
 0.49
 199

RECORDED
 Photo: 44702
R. Mohan Rao, D.B.E.
 LICENSED SURVEYOR
 Corporation of Madras
 REG. No: 14
 AMBATTUR TOWNSHIP
 ALANDUR MUNICIPALITY
 Consulting Engineer
 Office: 15, Madley Road
 V. NAGAR, MADRAS-600 071

