



PROPOSED DWELLING HOUSE AT PLOT NO 306. (S NO 343/2) ASHTALAKSHMI NAGAR, MADURAVOYAL MADURA ALAPAKKAM VILLAGE, SAIDAPET TALUK, CHENGAI M.G.R. DISTRICT. SCALE - 1"=8'0"

OWNER:- Tmt. N. SRIMATHI


Planning Permit No. A/1693/98
APPROVED
 SUBJECT TO THE CONDITIONS IN THIS OFFICE LETTER
 No. A/1188/2018
 FOR MEMBER SECRETARY
 MADRAS METROPOLITAN DEVELOPMENT AUTHORITY
 MADRAS 600 008

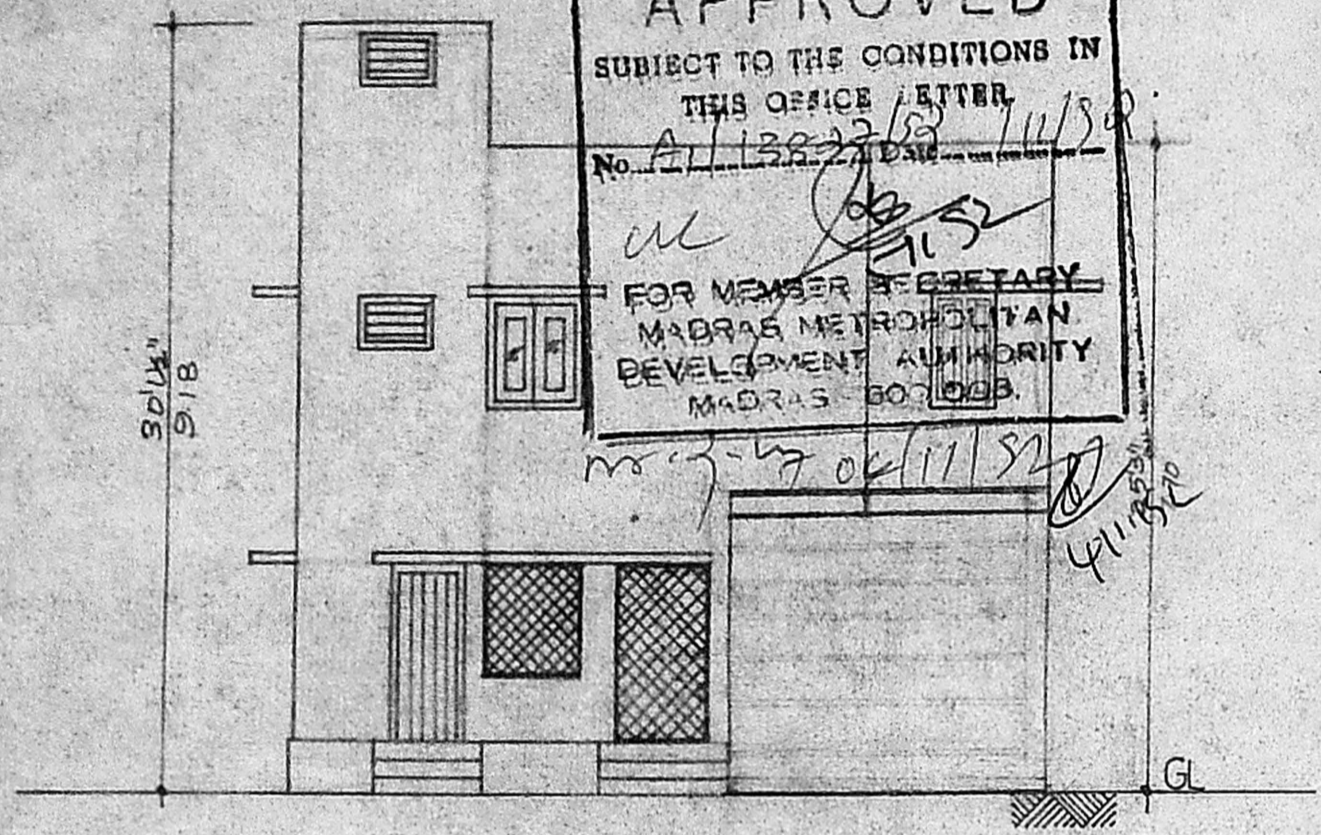


FRONT ELEVATION

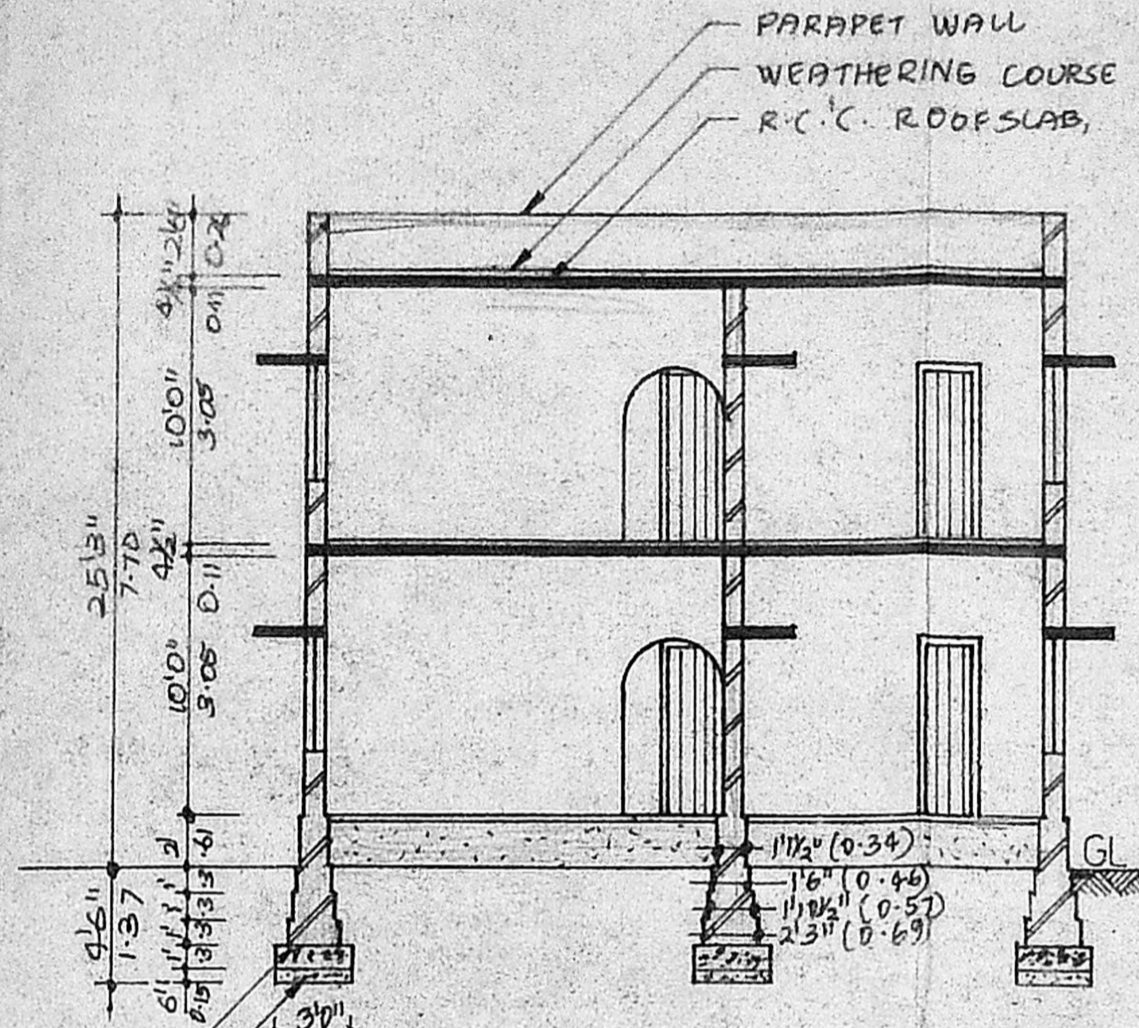

SECTION ON AB

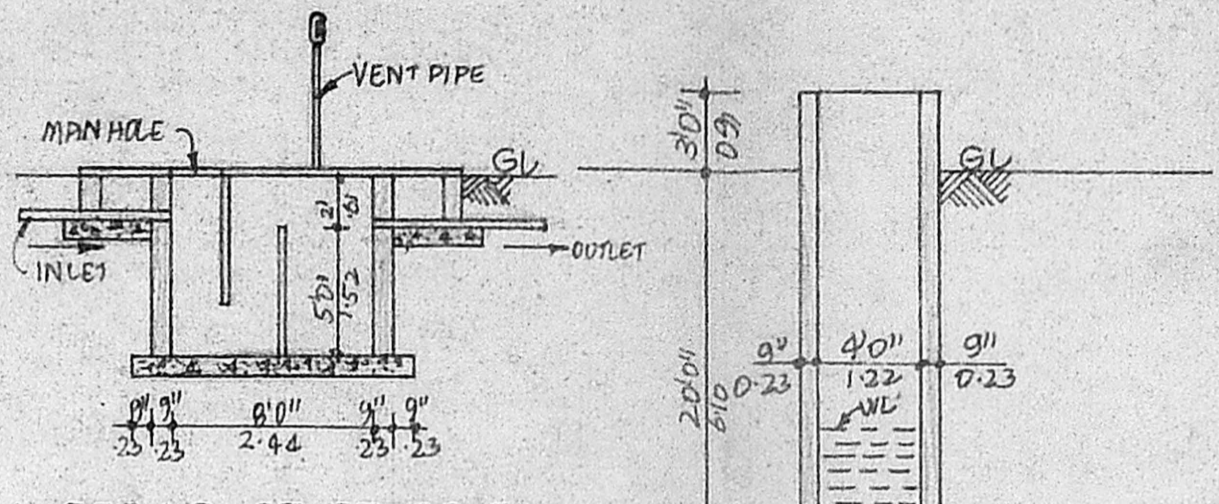


DETAILS OF SEPTIC TANK

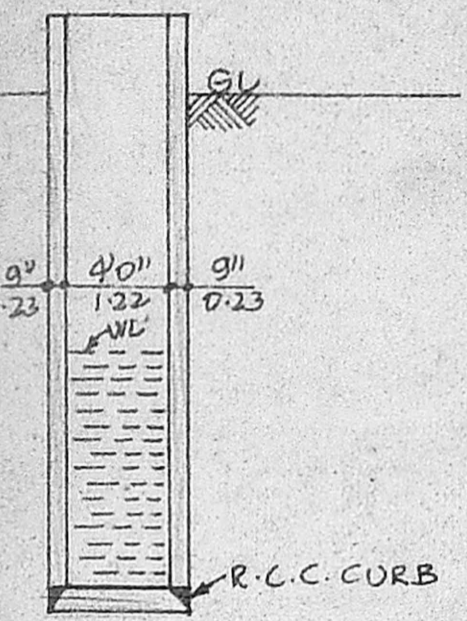

SECTION OF WELL

SCALE - 1"=8'0"
 (hermitically sealed)

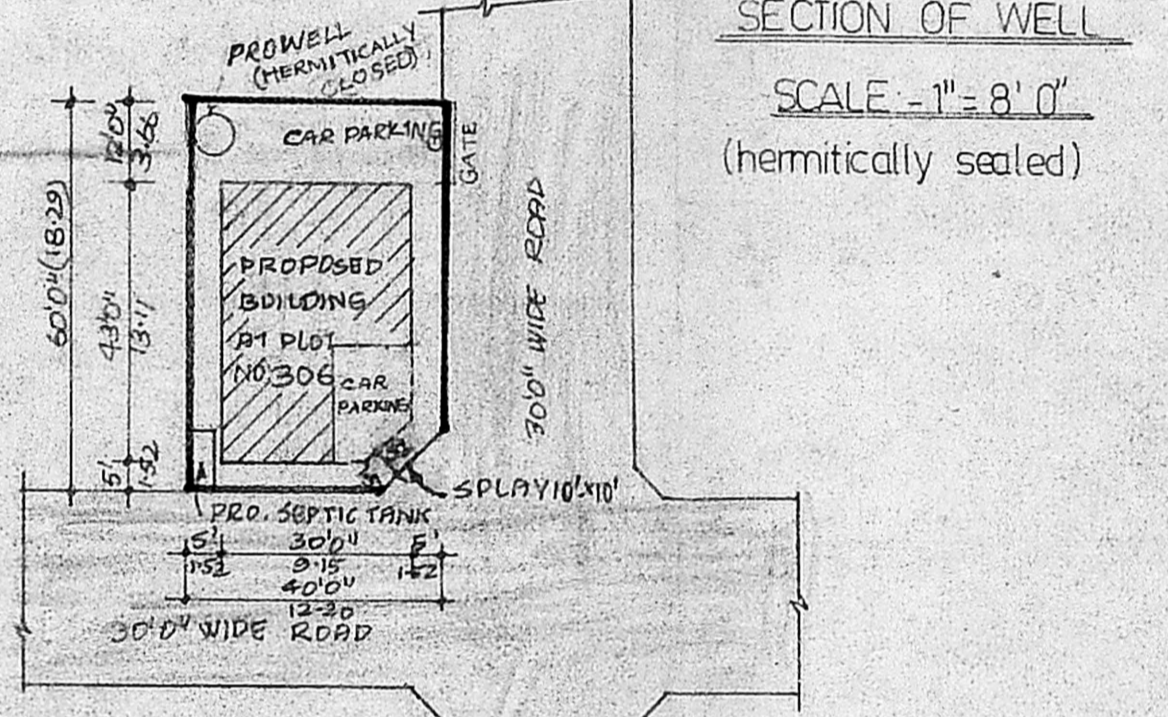


SITE PLAN

SCALE - 1"=32'0"


- SPECIFICATIONS**
- FOUNDATION BED SHALL BE OF R.C.C. 1:4:8 OVER 6" THICK SAND CUSHIONING.
 - FOOTINGS SHALL BE OF BRICK WORK IN C.M. 1:5.
 - BASEMENT SHALL BE OF BRICK WORK IN C.M. 1:5.
 - SUPERSTRUCTURE SHALL BE OF BRICK WORK IN C.M. 1:5.
 - ROOF SLAB SHALL BE OF R.C.C. 1:2:4, 4 1/2" THICK.
 - ALL THE WALLS SHALL BE PLASTERED WITH C.M. 1:5 AND SHALL BE TREATED WITH WHITE/COLOR WASHING.
 - WEATHERING SHALL BE PROVIDED OVER THE ROOF SLAB.
 - PAINTING SHALL BE DONE WITH ENAMEL PAINT.

JOINERY DETAILS


GD	GRILL DOOR	3'6" x 7'0" (1.07 x 2.13)
D	DOOR	3'6" x 7'0" (1.07 x 2.13)
D1	DOOR	3'0" x 7'0" (0.91 x 2.13)
D2	DOOR	2'6" x 7'0" (0.76 x 2.13)
W	WINDOW	4'0" x 4'6" (1.22 x 1.37)
W1	WINDOW	4'0" x 2'0" (1.22 x 0.61)
V	VENTILATOR	3'0" x 2'0" (0.91 x 0.61)
O	OPENING	4'0" x 7'0" (1.22 x 2.13)

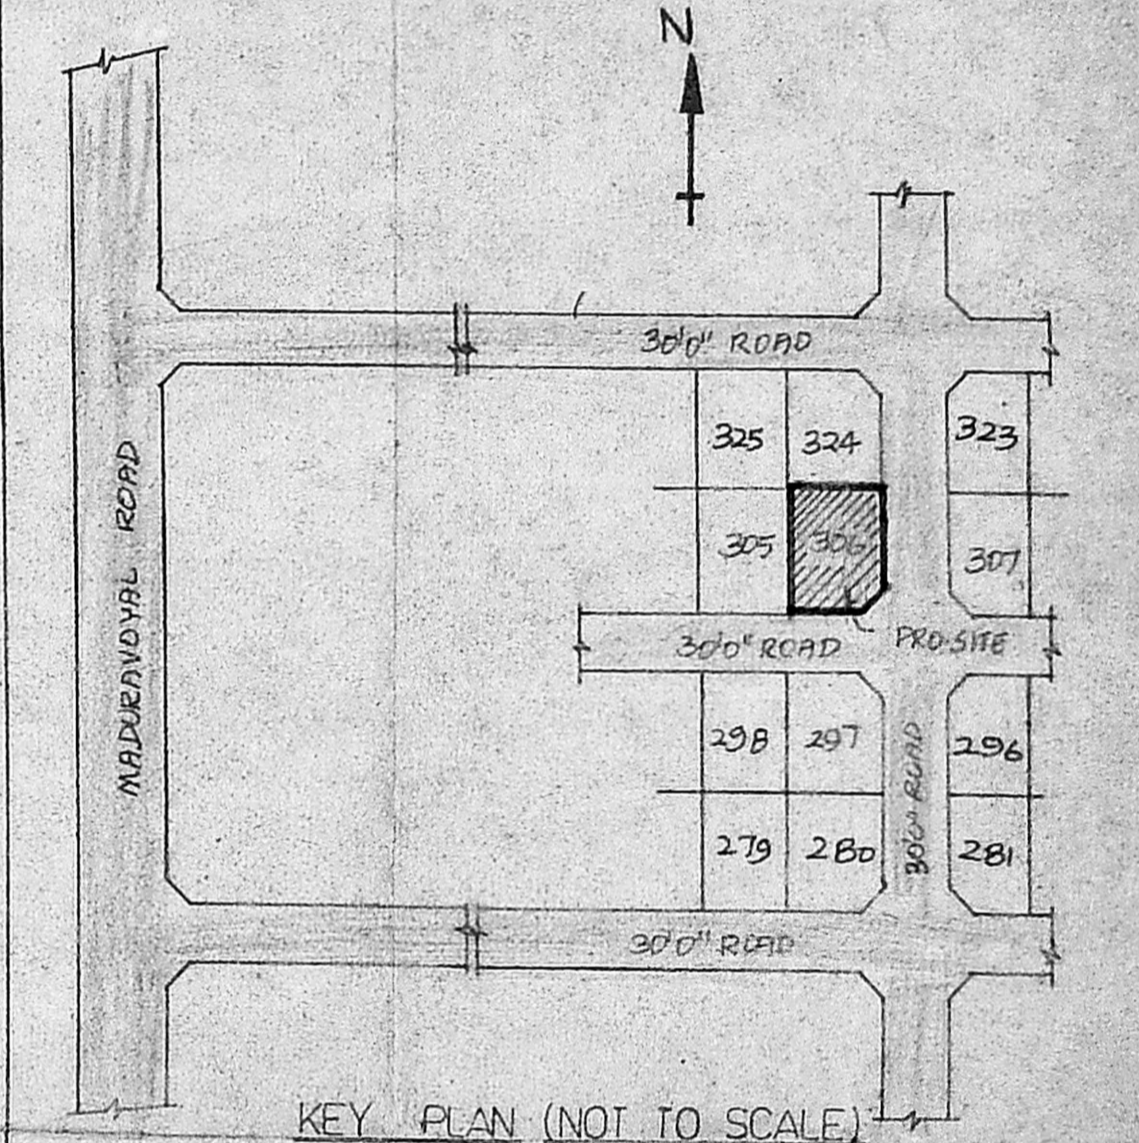


KEY PLAN (NOT TO SCALE)

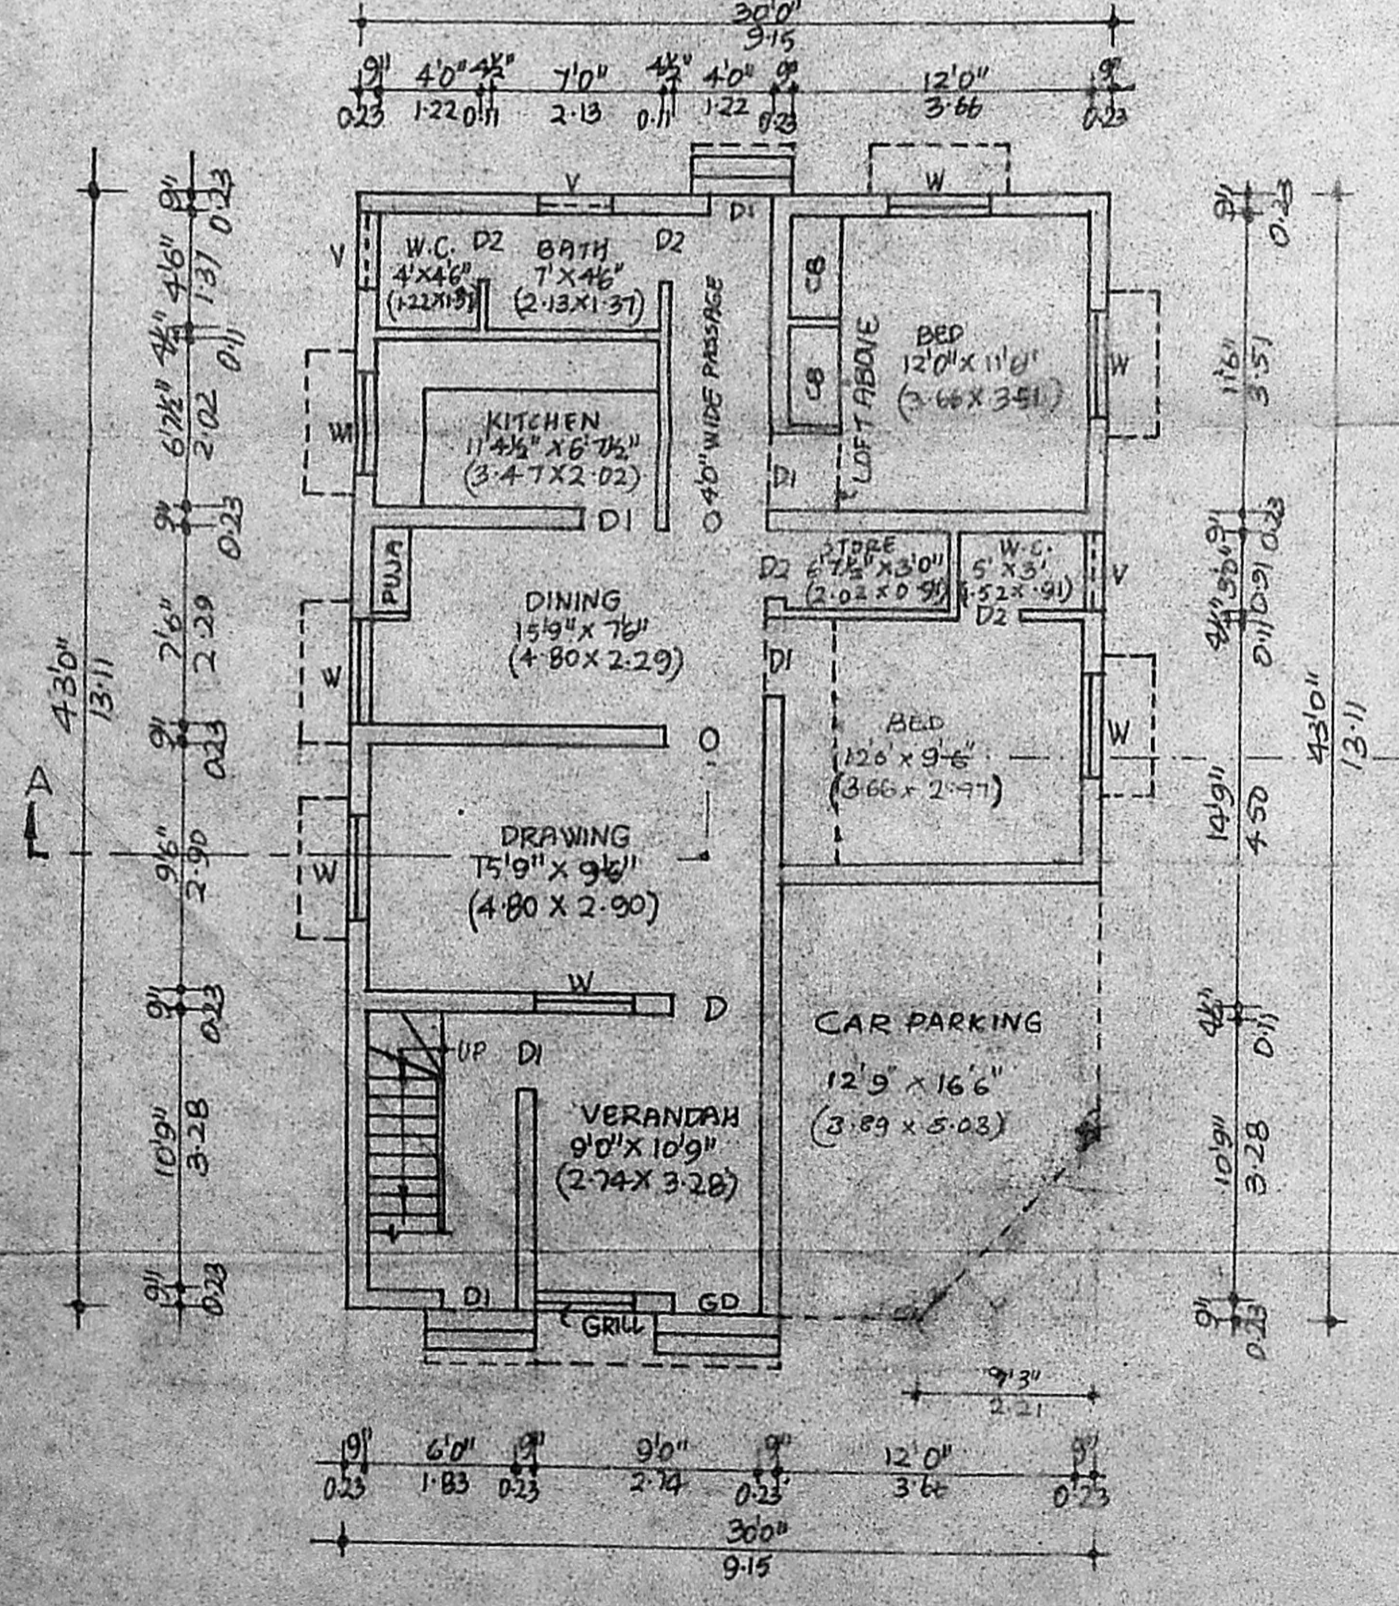

PLAN OF THE PROPOSED GROUND FLOOR

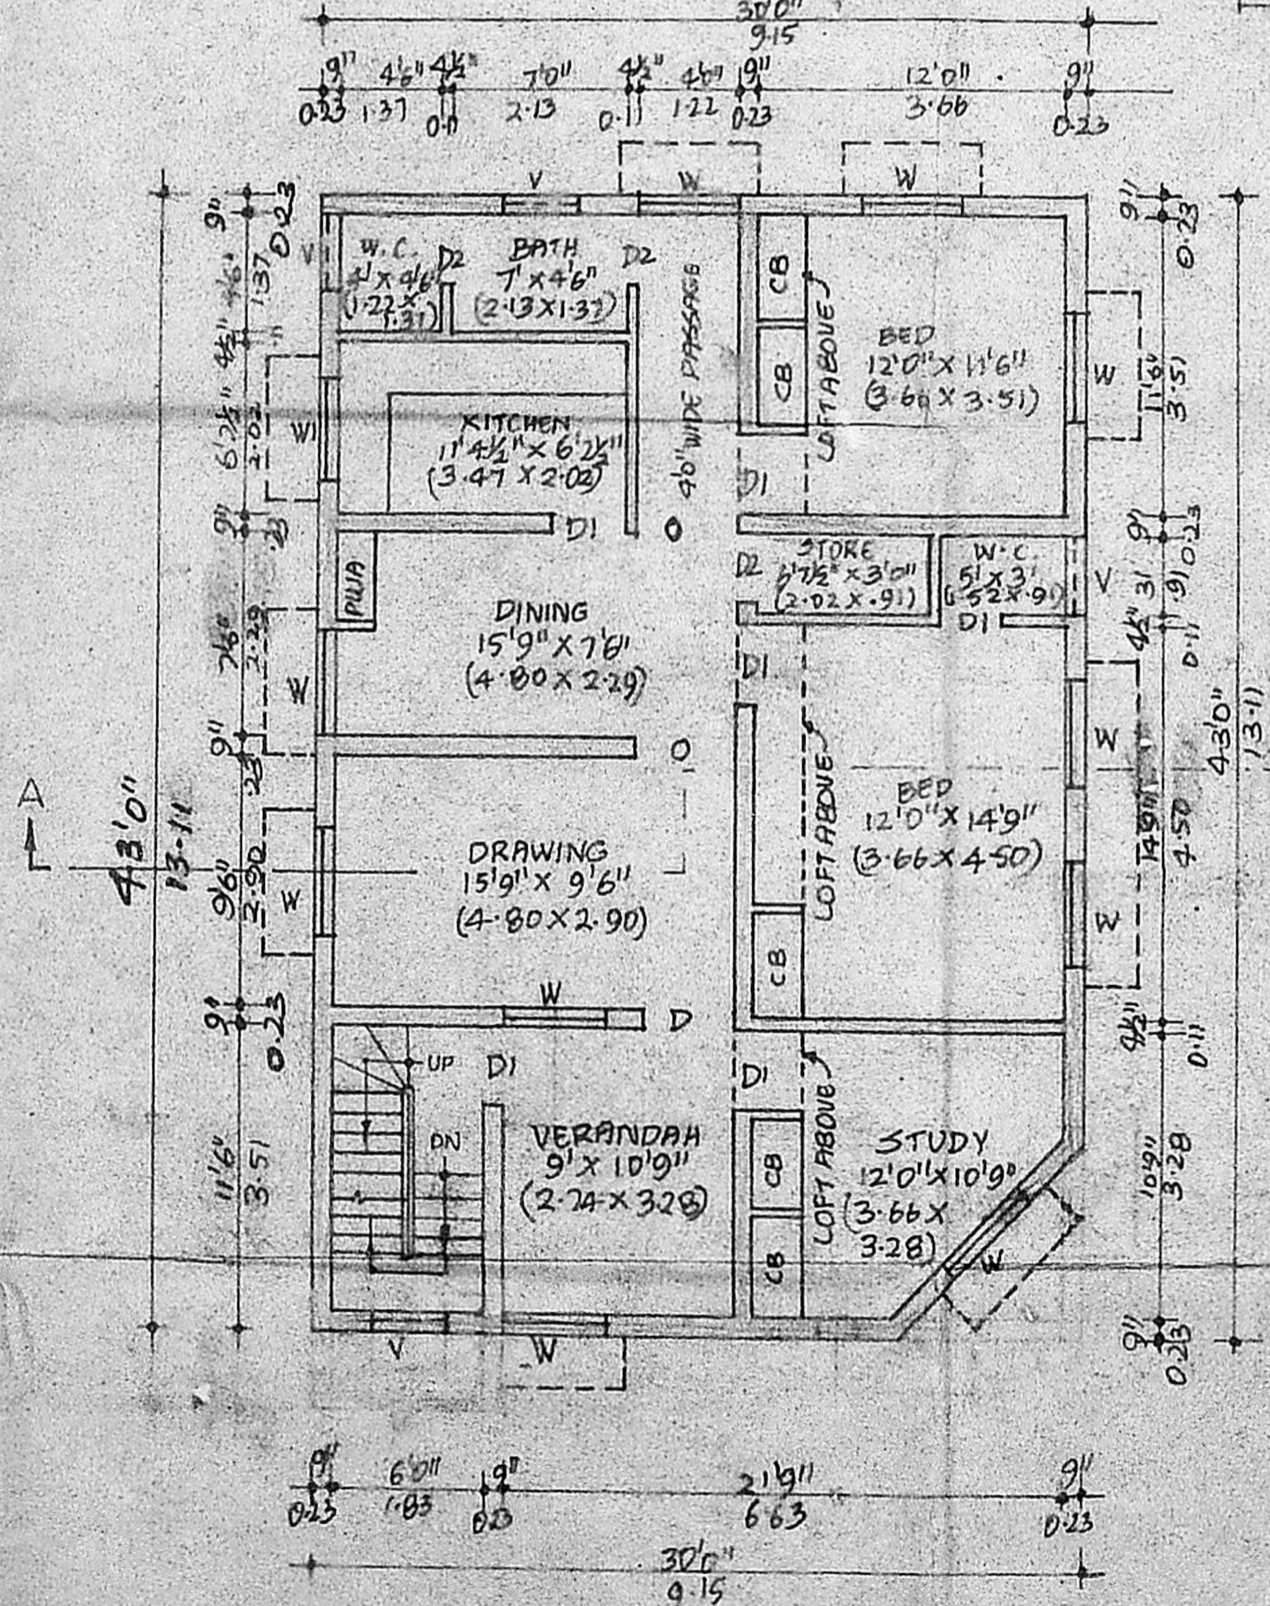

PLAN OF THE PROPOSED FIRST FLOOR

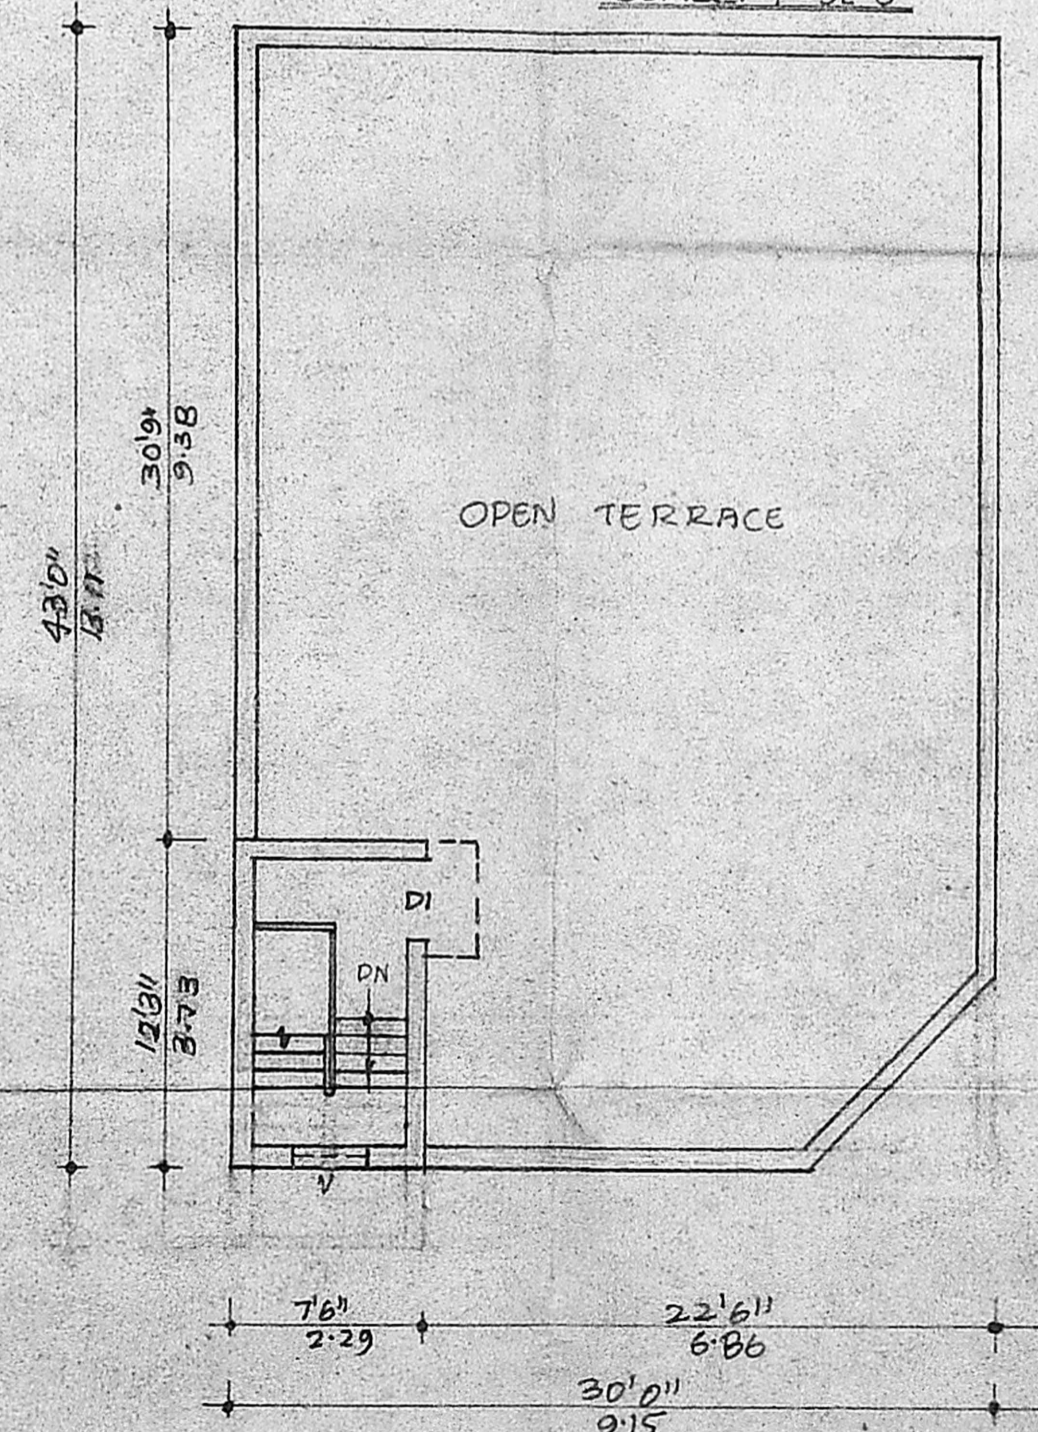

TERRACE PLAN

AREA STATEMENT
 AREA OF THE PLOT :- 2400 SQ. FT. (223 SQ. M.)
 AREA OF THE PROPOSED GROUND FLOOR :- 1054 SQ. FT. (97.45 SQ. M.)
 AREA OF THE PROPOSED FIRST FLOOR :- 1264 SQ. FT. (116.52 SQ. M.)
 AREA OF THE TERRACE :- 92 SQ. FT. (8.55 SQ. M.)

COLOUR INDEX

PROPOSED	—
BOUNDARY	—
ROAD	—

N. Srinmathi.
 OWNER

M. JAYARAMAN, B.E.
 LICENSED SURVEYOR CLASS I
 NO. 478 (CORPN. OF MADRAS)
 1/1 JANAKI NAGAR ANNEXE,
 AROOT ROAD, VALSARAVAKKAM
 MADRAS - 600 087

LICENSED SURVEYOR