



PLAN SHOWING THE PROPOSED CONSTRUCTION OF DISPENSARY AT DOOR NO. 22-A
 NEW STREET, KALADIPET, IN R.S.NO.173/69 OF SATHANGADU VILLAGE,
 THIRUVOTTIYUR MUNICIPAL LIMIT.
 SCALE 1"=8'0" (1CM=1M)

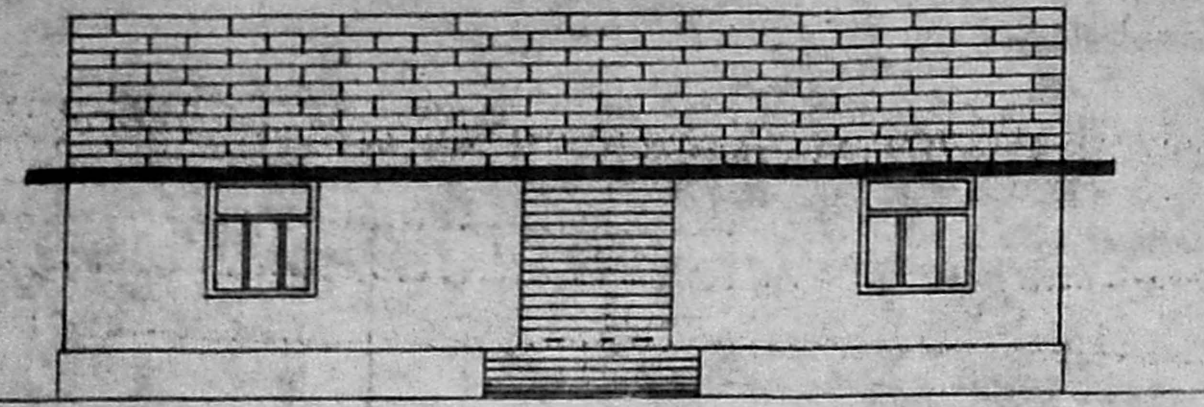


OWNER: S. PERIA SWAMY

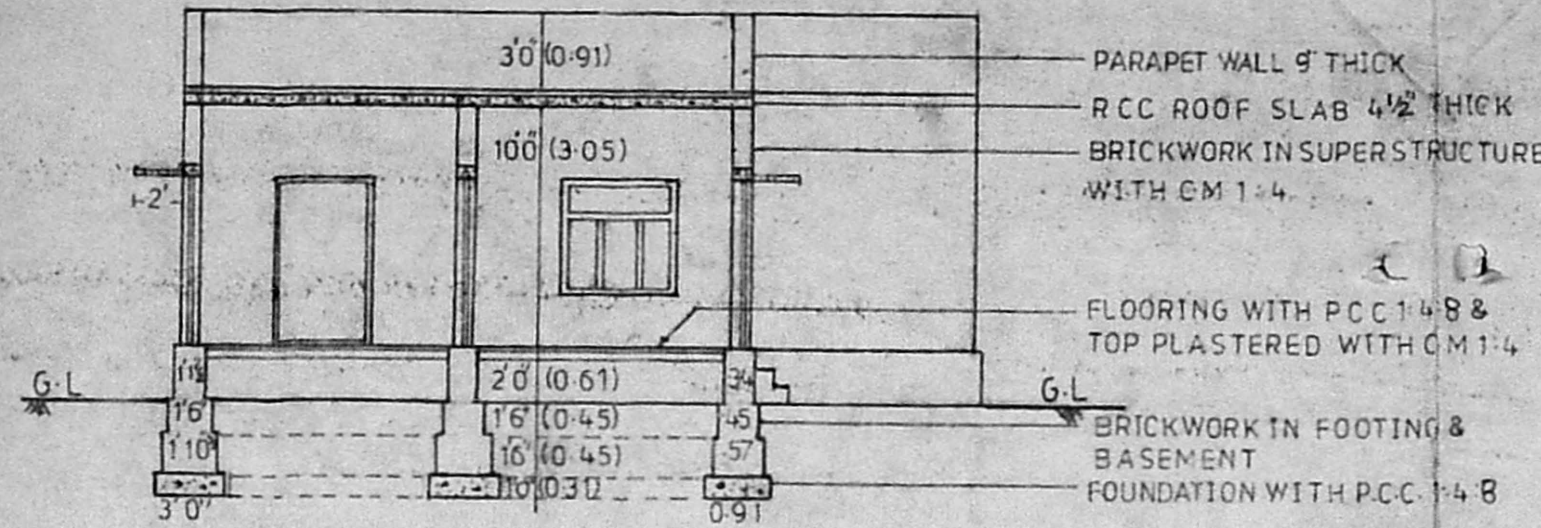

SECTION ON 'AA'


Planning Permit No. A/1301192
APPROVED
 SUBJECT TO THE CONDITIONS IN
 THIS OFFICE LETTER.
 No. A2/13965/92 A - 7.52
 FOR MEMBER SECRETARY
 MADRAS METROPOLITAN
 DEVELOPMENT AUTHORITY
 MADRAS - 600 008.

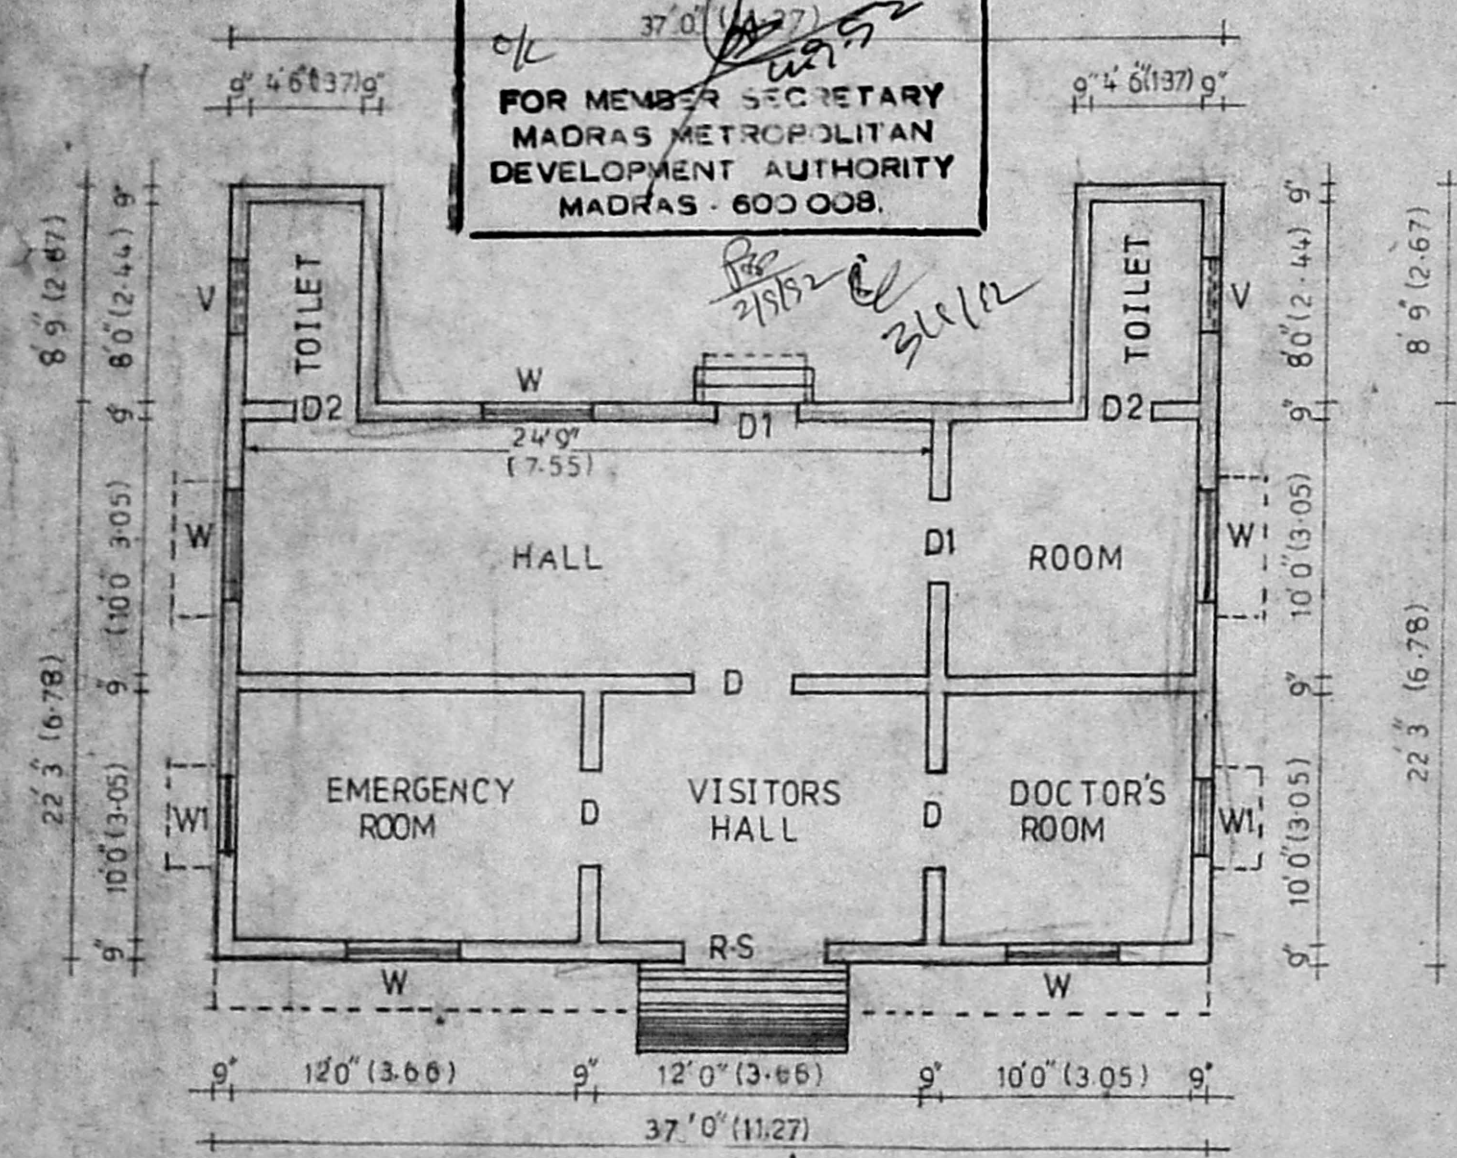


PLAN 'A'

JOINERY DETAILS			
D	DOOR	4'0" x 7'0"	(1.22 x 2.14)
D1	DOOR	3'3" x 7'0"	(1.00 x 2.14)
D2	DOOR	2'6" x 7'0"	(0.76 x 2.14)
R/S	ROLLING SHUTTER	6'0" x 7'0"	(1.83 x 2.14)
W	WINDOW	4'6" x 4'6"	(1.37 x 1.37)
W1	WINDOW	3'0" x 4'6"	(0.91 x 1.37)
V	VENTILATOR	3'0" x 2'0"	(0.91 x 0.61)
AREA OF THE SITE		7803 SFT (724.90 M ²)	
PLINTH AREA OF THE PRO.		928 S.F.T (86.21 M ²)	
AREA OF THE OPEN SITE		6875 S.F.T (638.69 M ²)	
PLOT COVERAGE		11%	F. S. T. 0.11
PROPOSED SHOWN			ROAD SHOWN
EXG TO BE REMOVED SHOWN			

Scrutiny plan
 3/5/22
 JH 29/6
 28/7

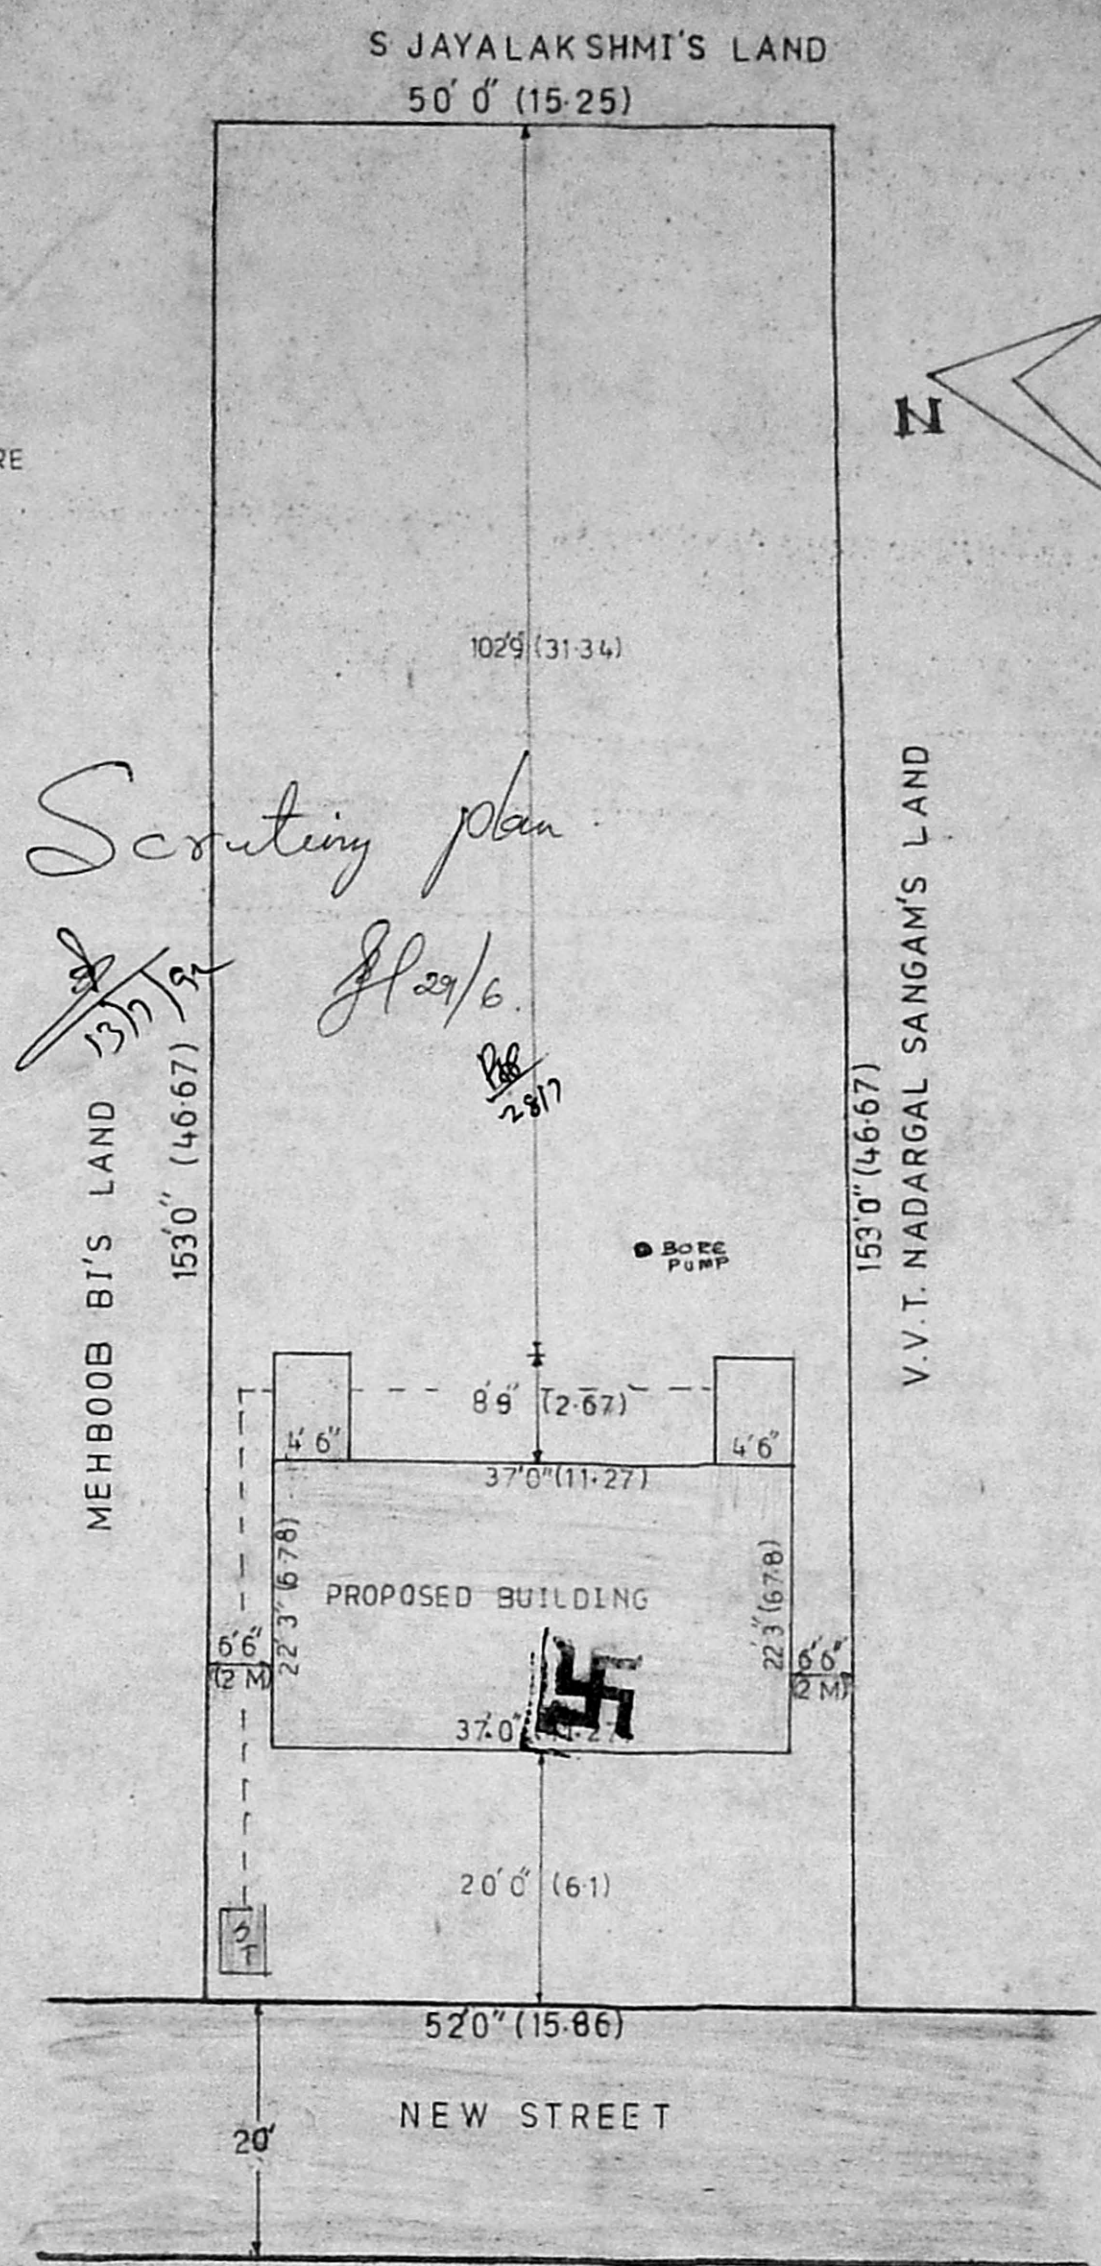

SITE PLAN

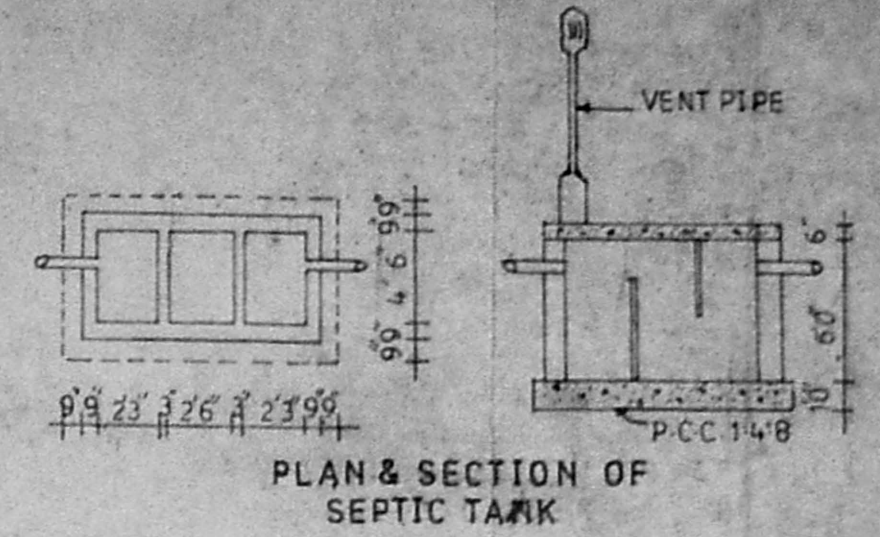

PLAN & SECTION OF SEPTIC TANK

APPROVAL

OWNER

M. Balasubramanian
M. Balasubramanian, D.S.S.
 LICENSED SURVEYOR,
 THIRUVOTTIYUR MUNICIPALITY,
 Off: No. 125, T. H. Road,
 KALADIPET, MADRAS-600 018
 Res: 40/8, Vasanthi Nagar 4th St.,
 KALADIPET, MADRAS-600 018

LICENSED SURVEYOR