




FRONT ELEVATION

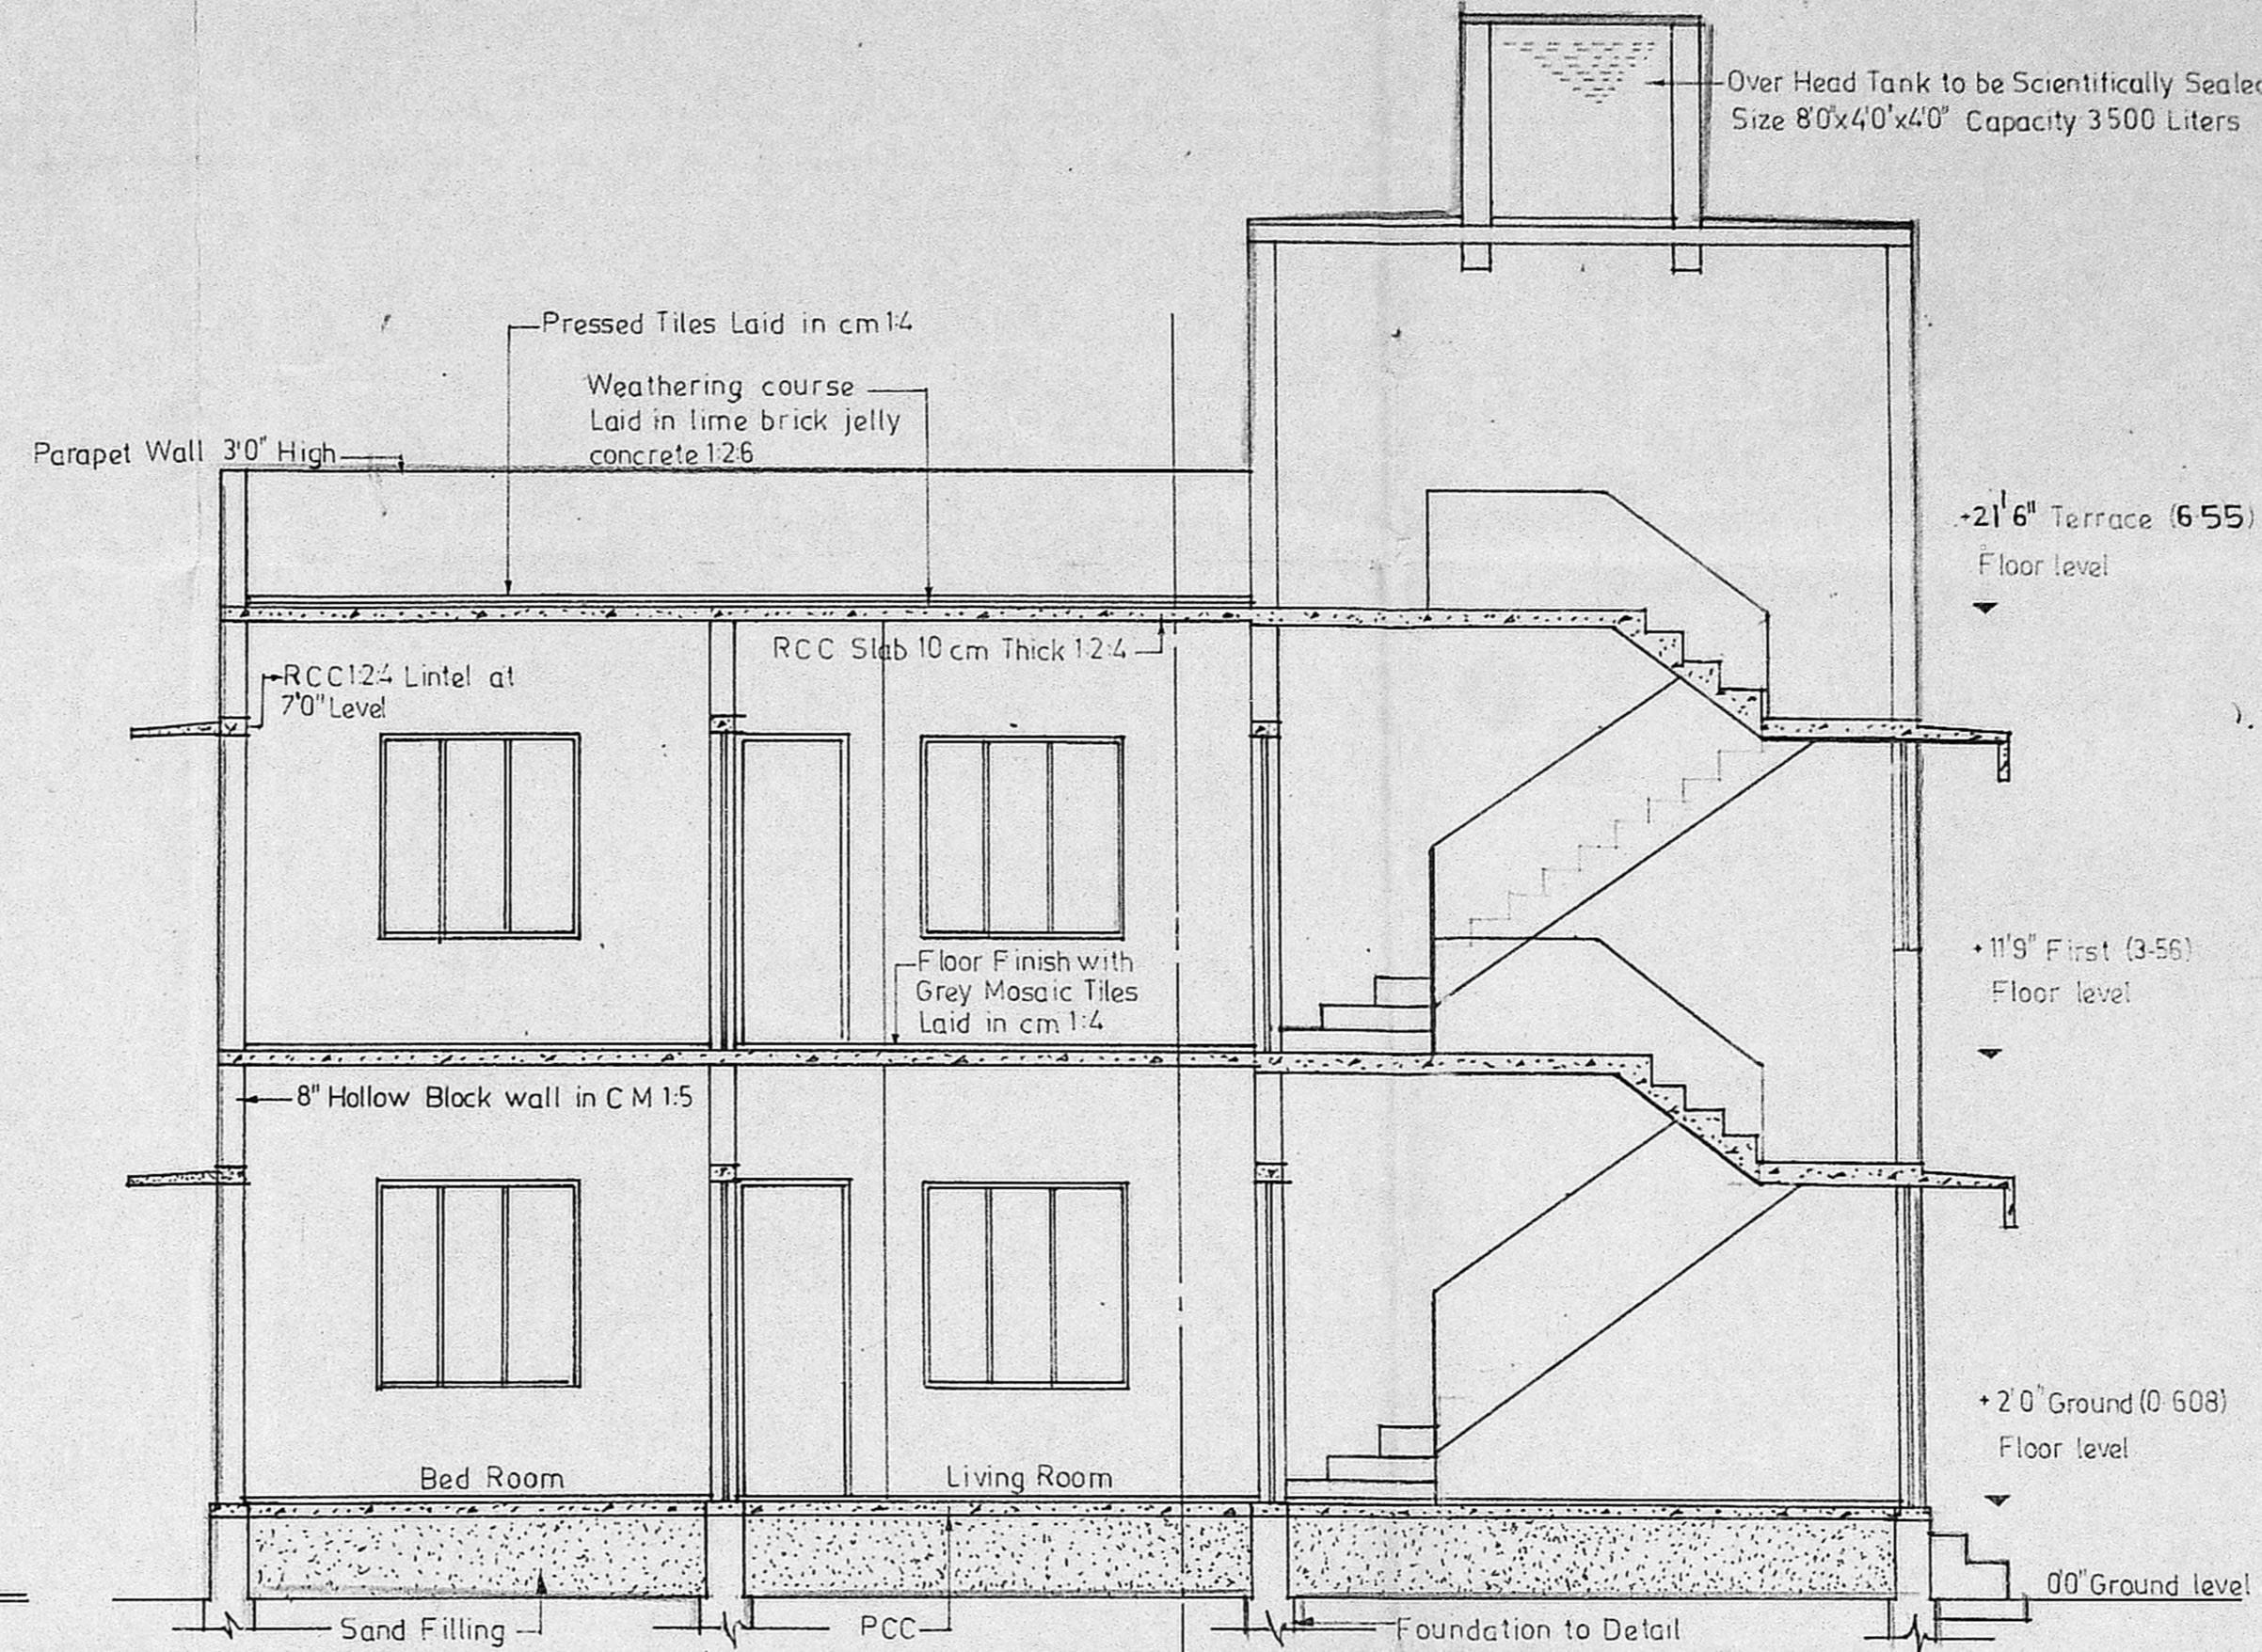

SECTION AT AA

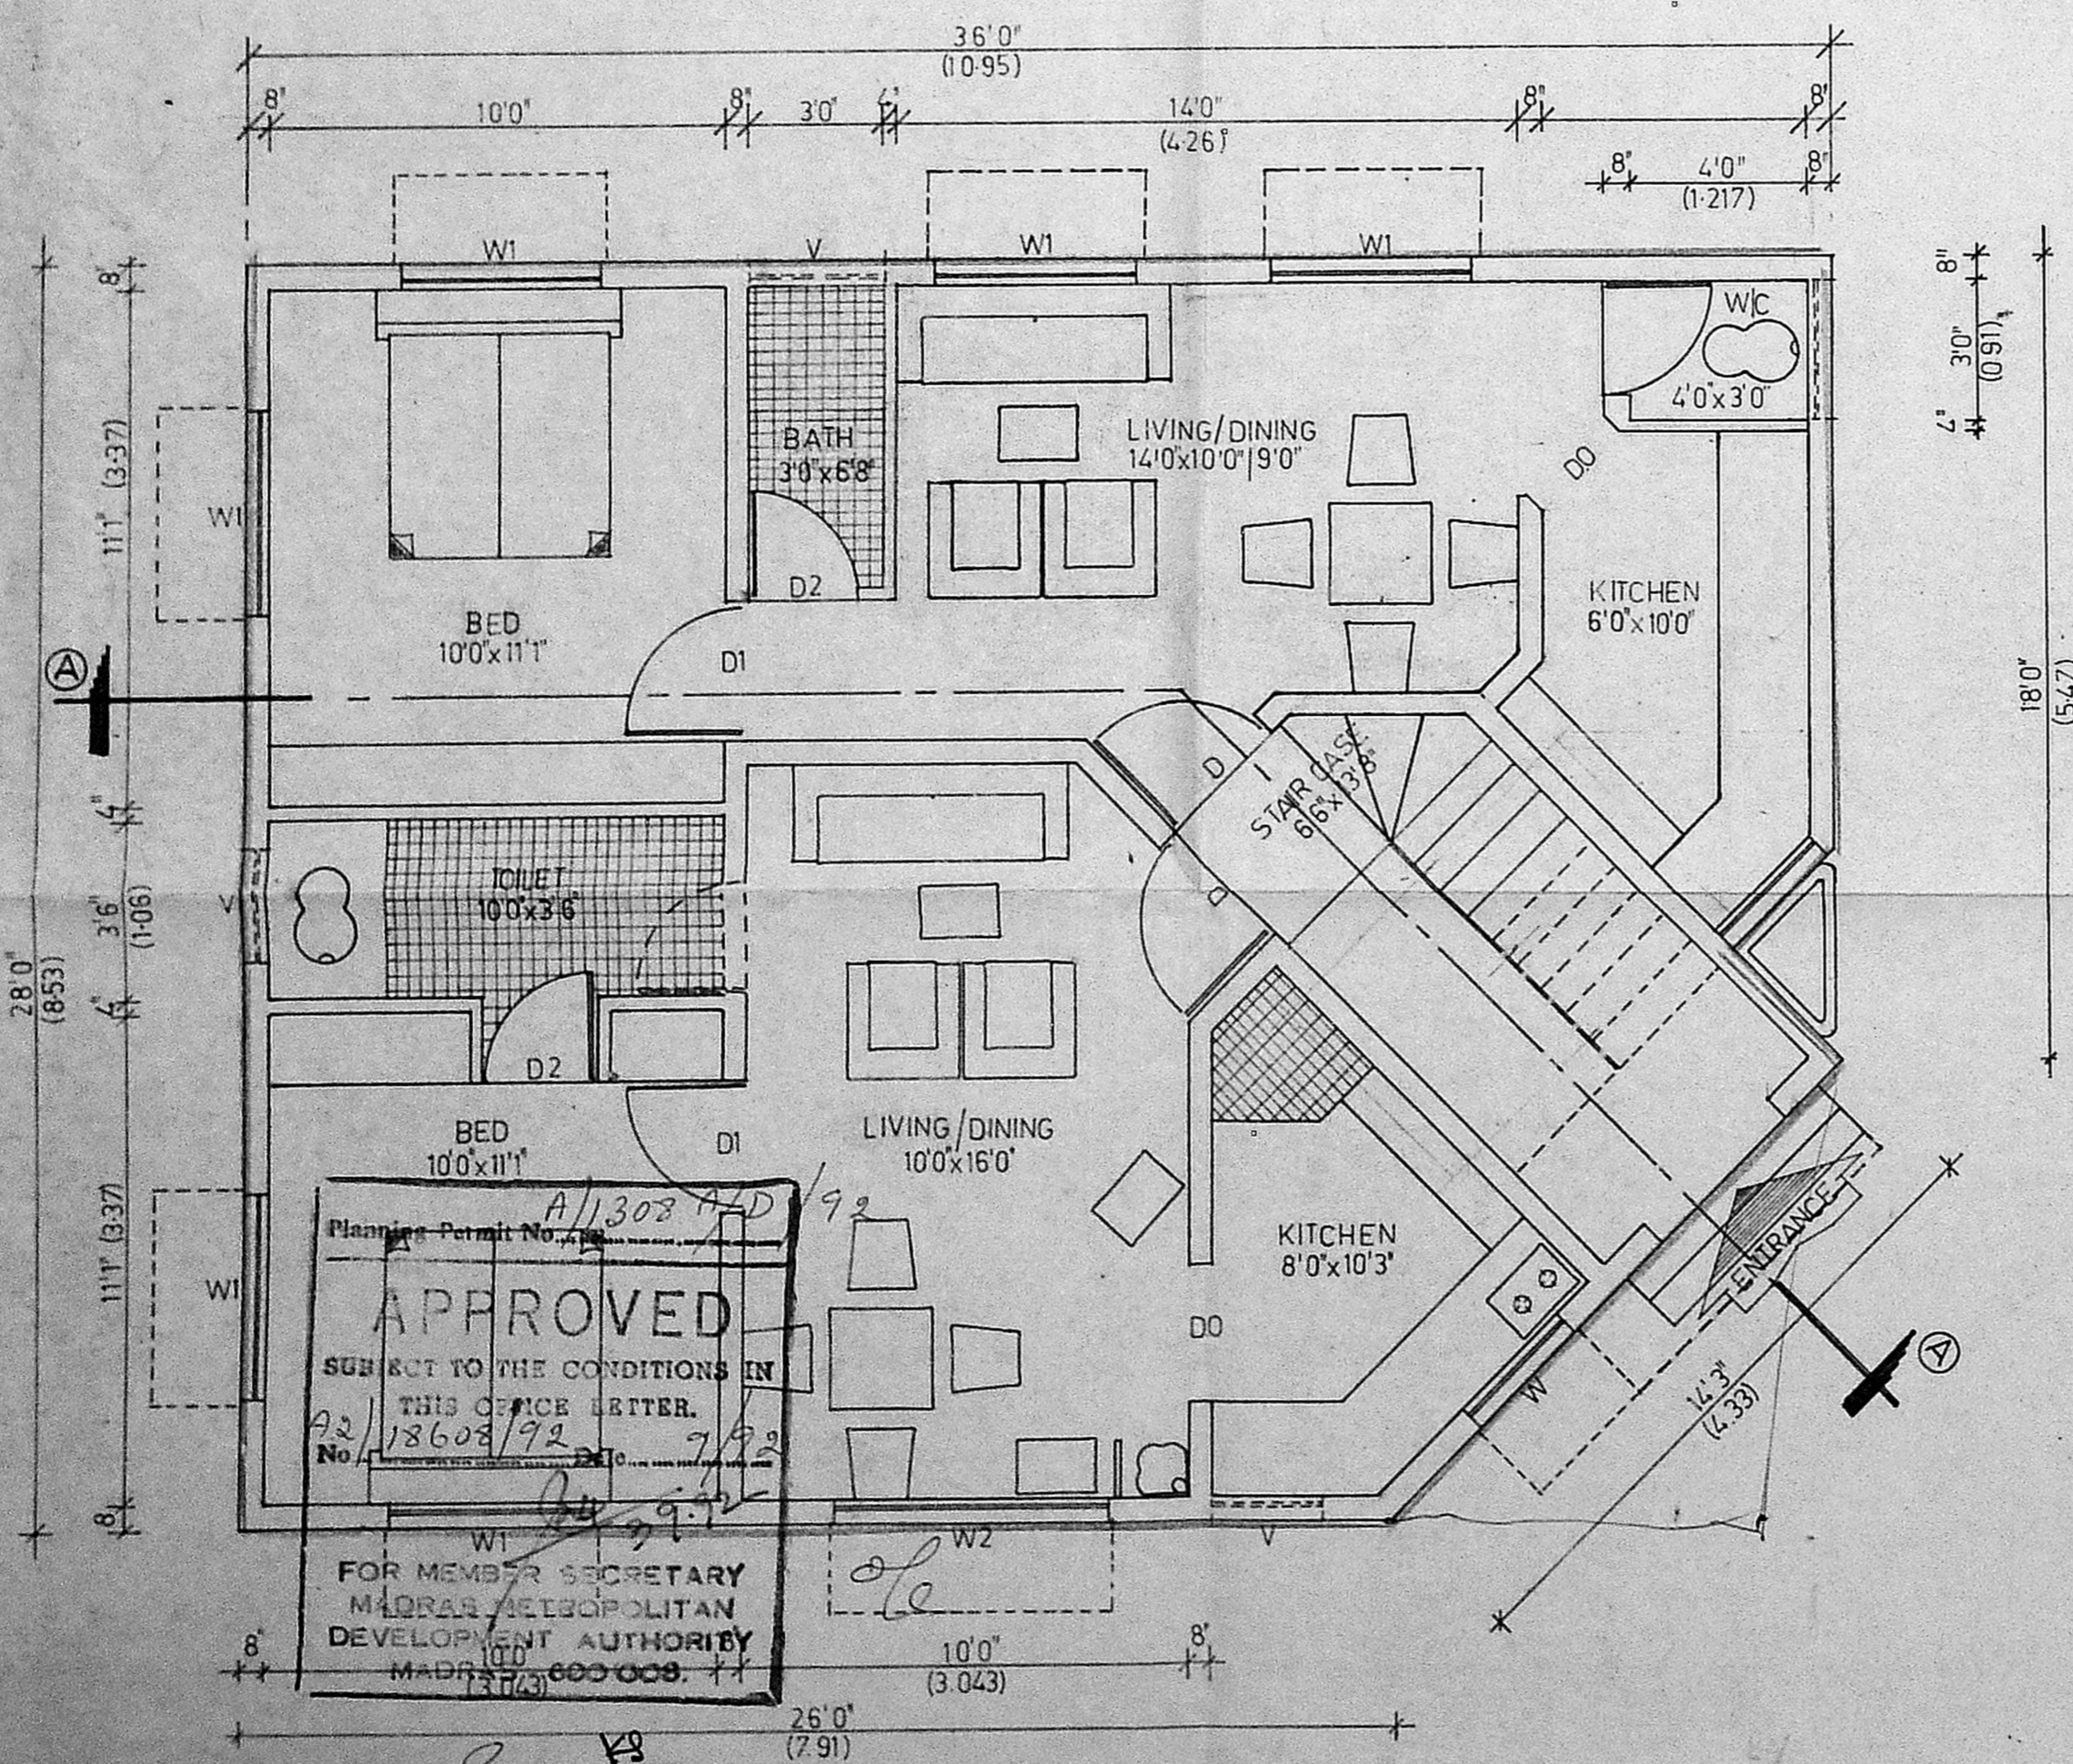

GROUND FLOOR PLAN

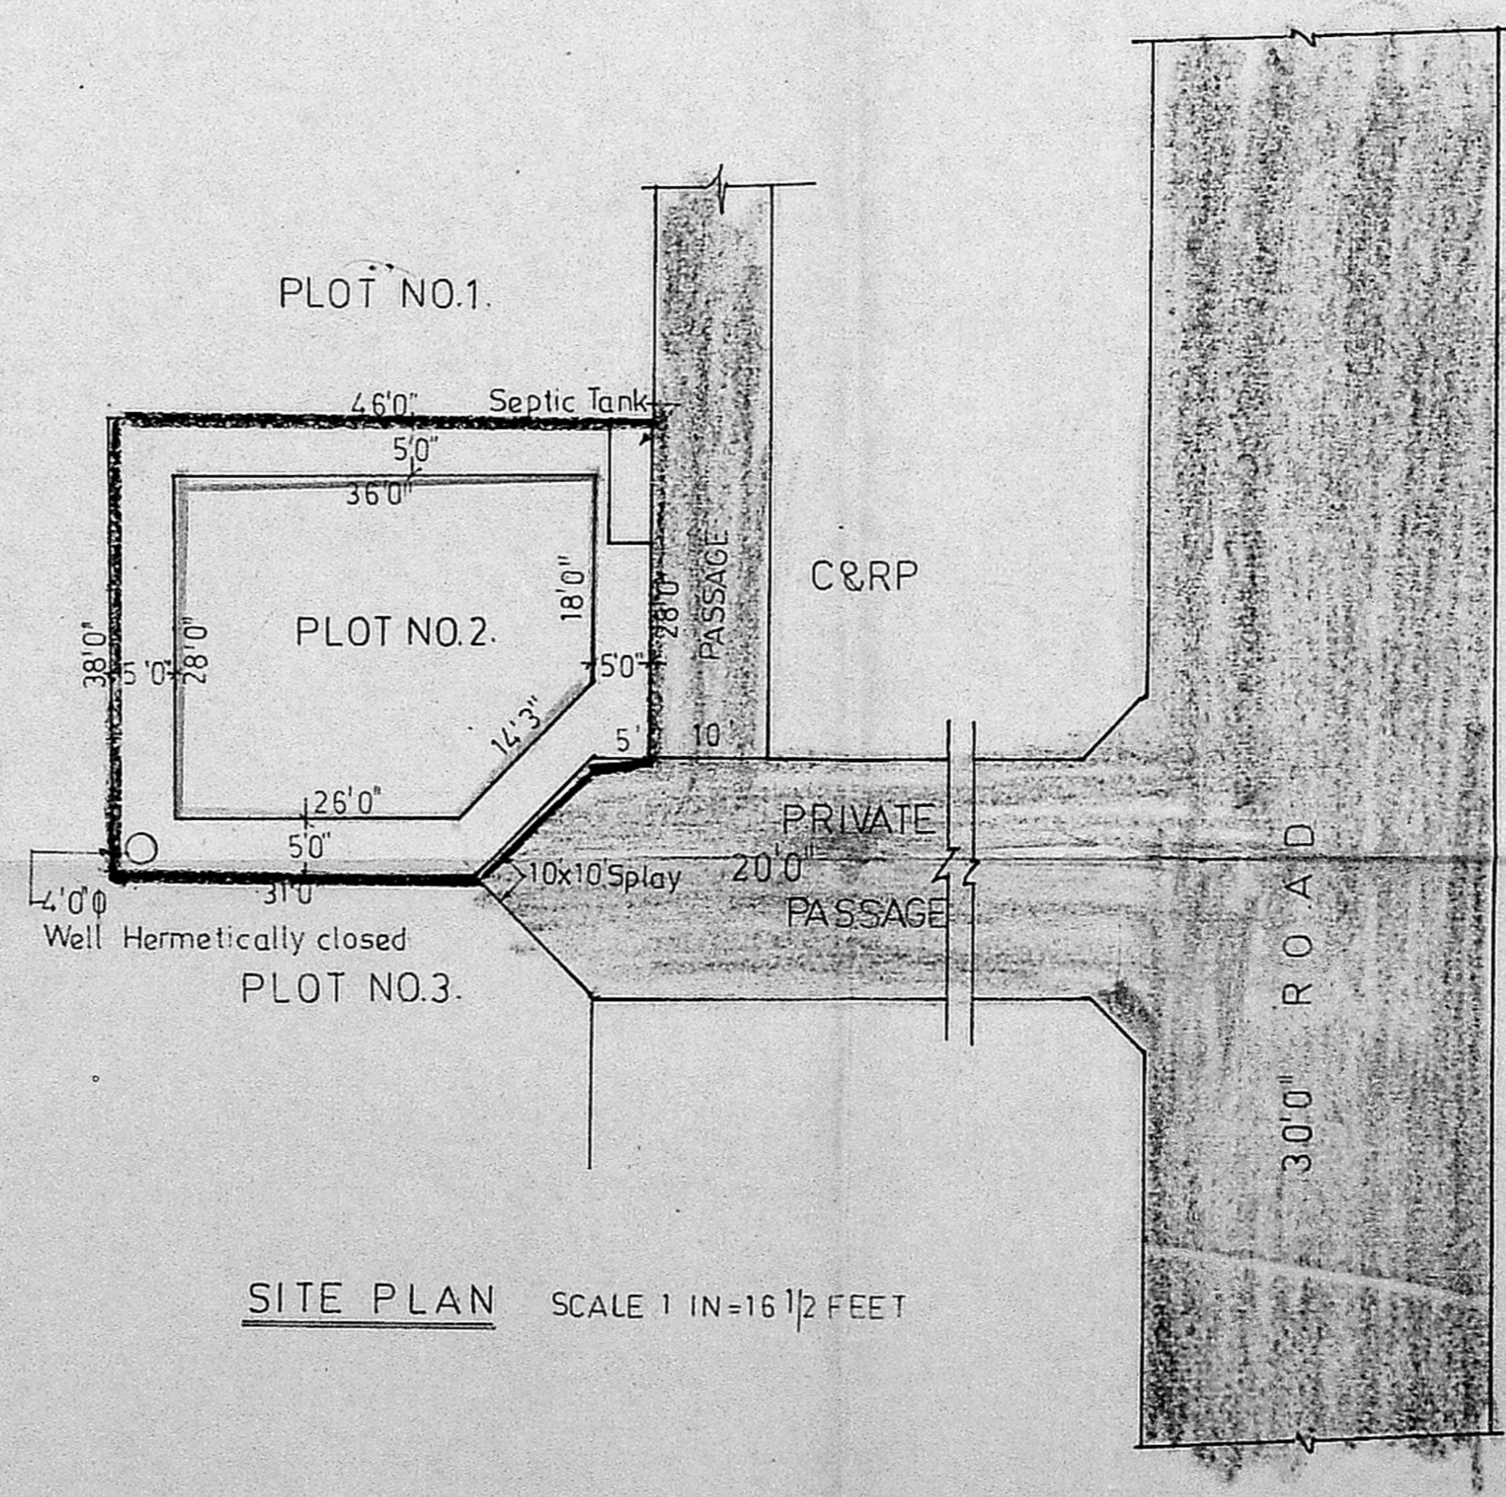

SITE PLAN SCALE 1 IN = 16 1/2 FEET

SCHEDULE OF JOINERY

TYPE	DESCRIPTION	SIZE	NOS
D	Main Door	3'3" x 7'0"	
D1	Door	3'0" x 7'0"	
D2	Door	2'6" x 7'0"	
D0	Door Opening	3'0" x 7'0"	
W	Window	3'0" x 3'6"	
W1	Window	4'6" x 4'6"	
W2	Window	6'0" x 4'6"	
V	Ventilator	3'0" x 2'0"	


AREA STATEMENT

Flat area in GF	36' x 28' - 10" / 2	958 Sft (8899 Sqm)
Flat area in FF		958 Sft (88 99 Sqm)
Total area in all floors		1916 Sft (17799 Sqm)
Plot Extent		1648 Sft (153.09 Sqm)
Plot Coverage		958 / 1648 = 0.58
FSI Allowed		1.50
FSI Achieved		1916 / 1648 = 1.16
Total No of units		4
Area of each unit		479 Sft (44.49 Sqm)

Color Indicator
 PROPOSED WORK [Symbol]
 PROPOSED ROAD [Symbol]
 PLOT OUTLINE [Symbol]

Licensed Surveyor
Arasay
S. SREEMANAN, B.E. (CIVIL), M.E. (STRUCT)
 Civil Engineer & Licensed Surveyor
 Class 1 - No. 243
 CORPORATION OF MADRAS
 6, 1st, 7th AVENUE (UPSTAIRS)
 BESSANT NAGAR, MADRAS 600 092

Owner's Signature
சுமந்தா சந்திரா

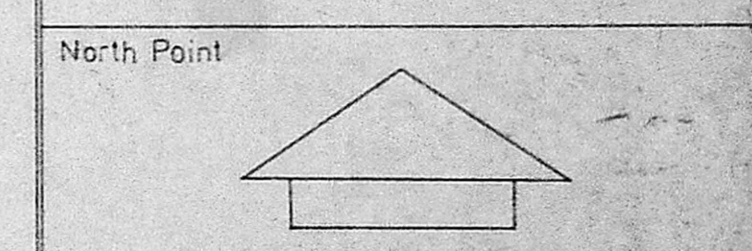

S.No	Revision	Date


Job Title
 * PP/M.C.No.157/90 dt 11-2-91

PROPOSED FLATS IN PLOT No.2 OF APPROVED
 LA No.1/91 dt 25-3-91* IN RE-SURVEY No.641
 OF VELACHERY - CORP OF MS.42 DIV 148 UNIT 30

Drawing Title
 CORPORATION DRAWING

Checked
 Date
 Scale 1" = 4'0"

TYPE - B SH 1/3

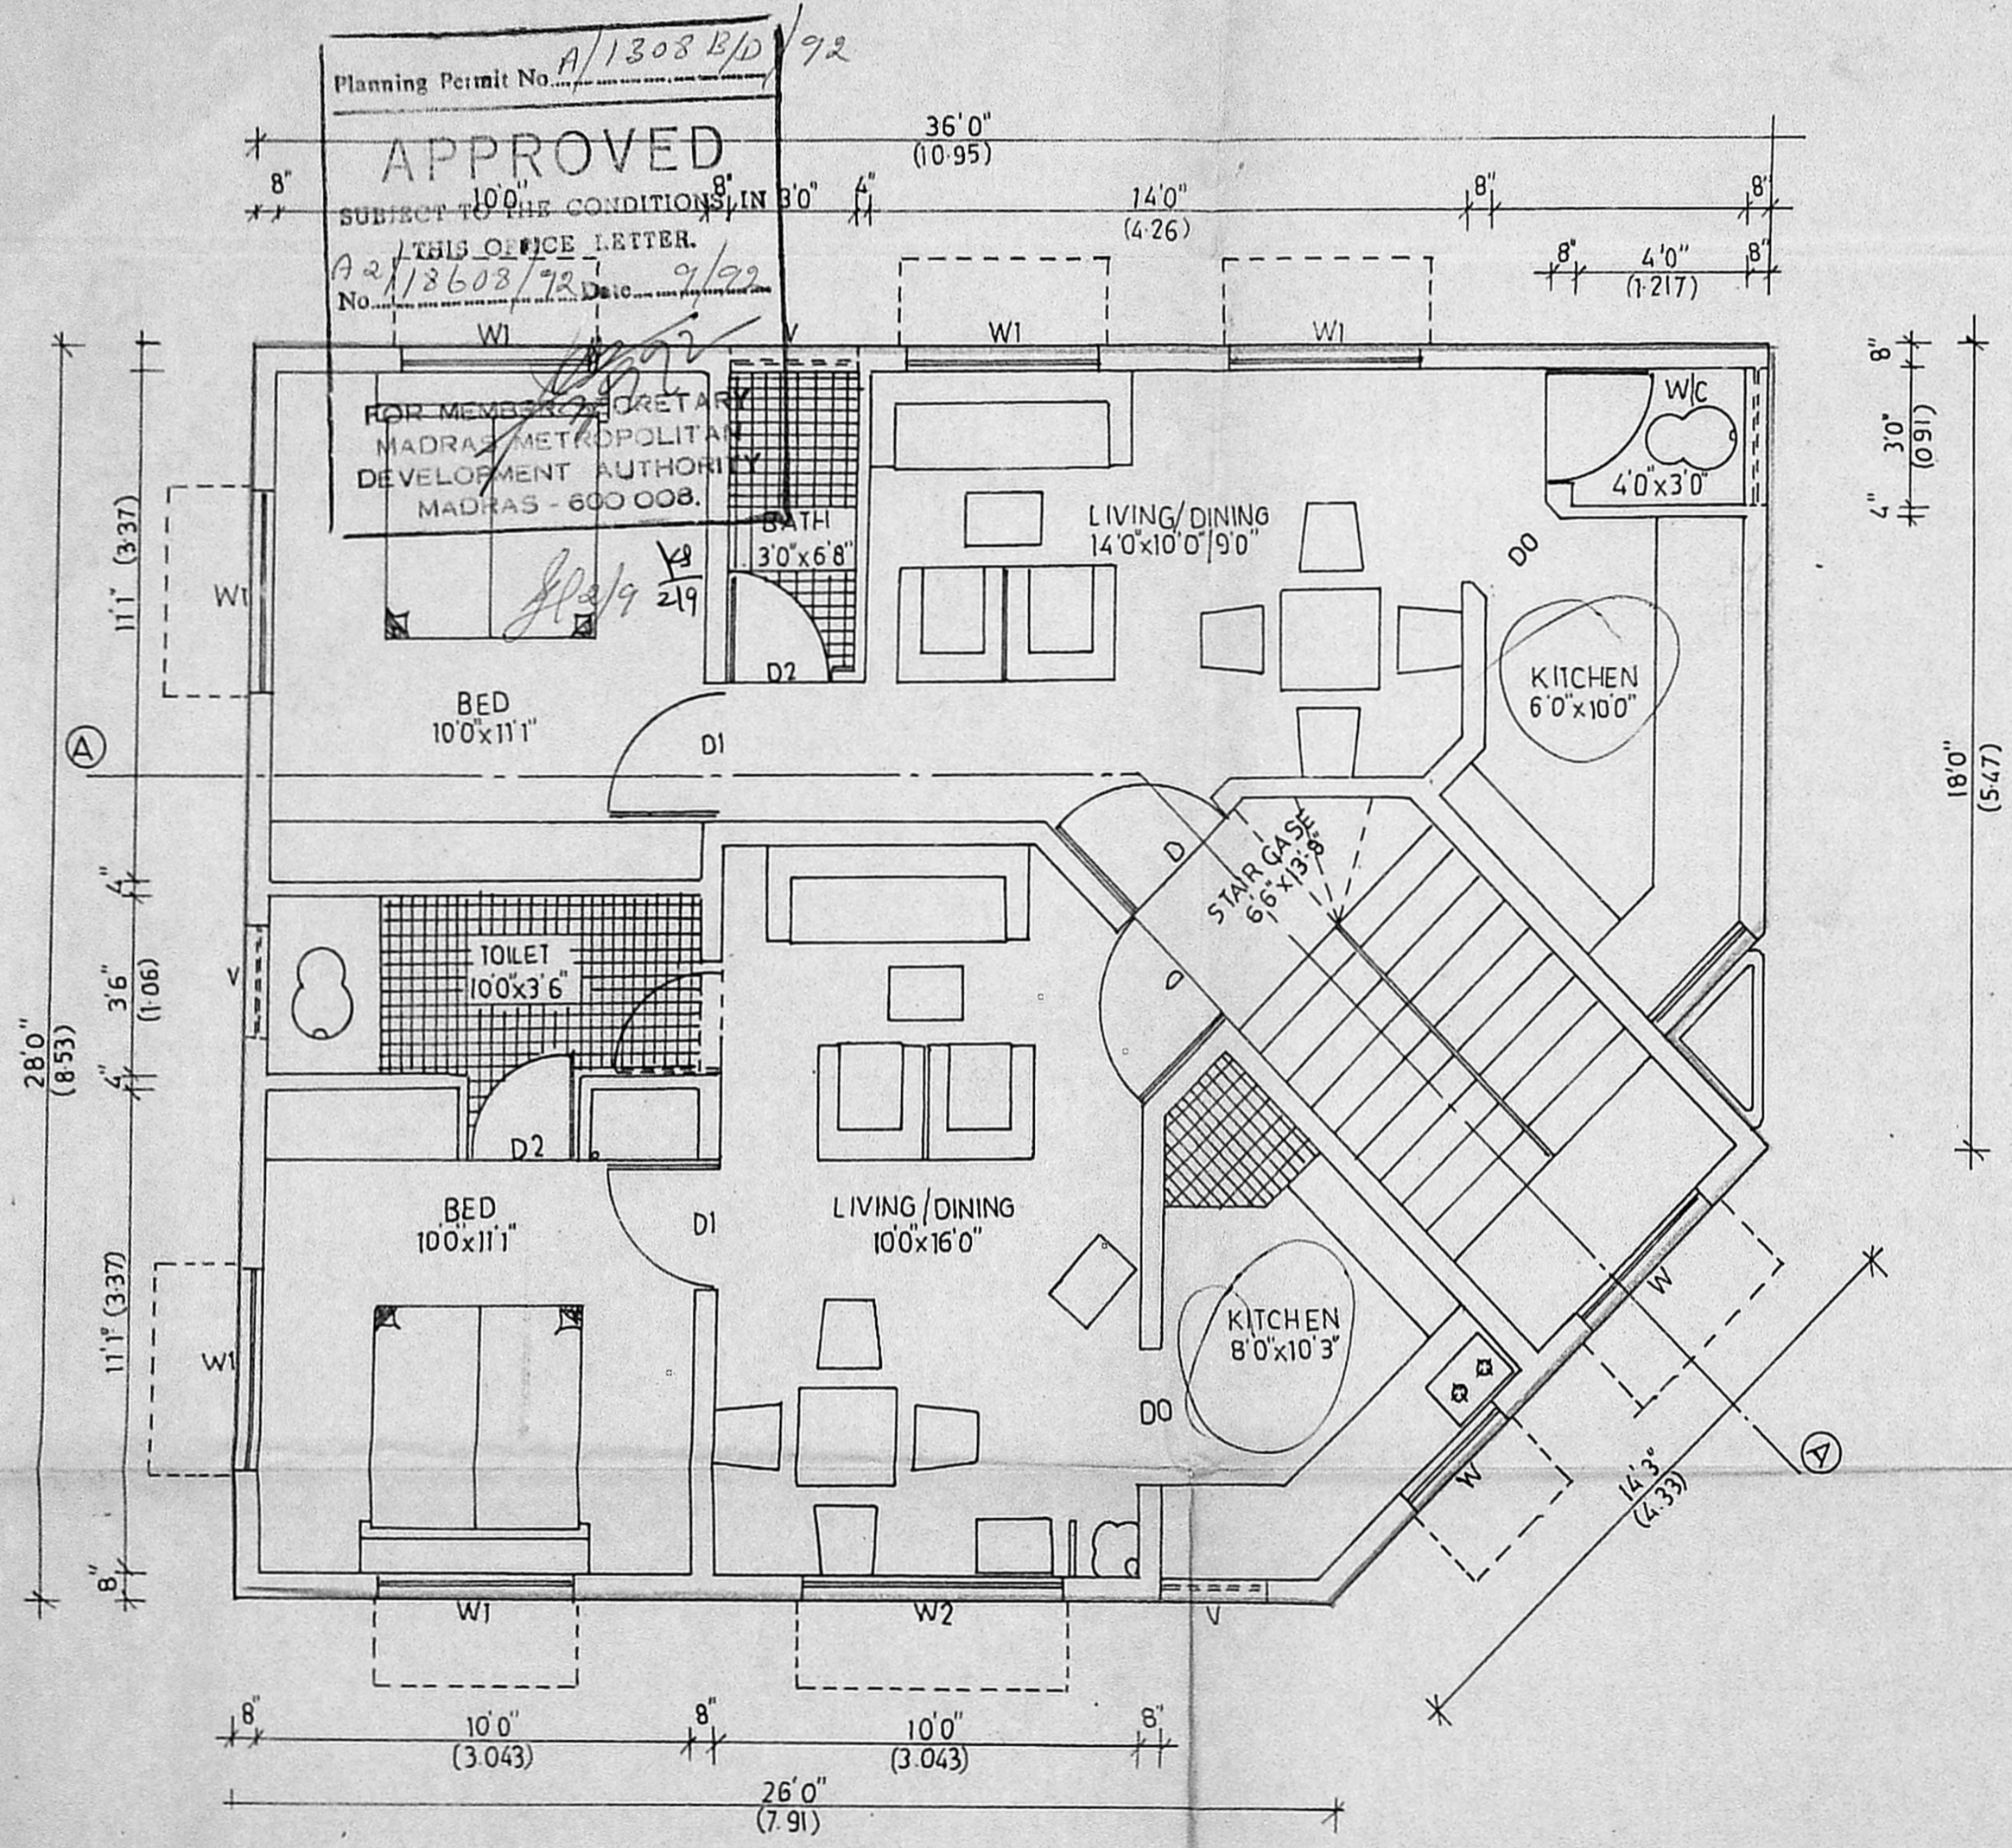


Planning Permit No. A/1308 B/D/92
APPROVED
 SUBJECT TO THE CONDITIONS IN 8'0" IN 8'0"
 THIS OFFICE LETTER.
 No. 13608/92 Date 9/92

FOR MEMBERS SECRETARY
 MADRAS METROPOLITAN
 DEVELOPMENT AUTHORITY
 MADRAS - 600 008.


FIRST FLOOR PLAN

Owener's signature <i>சுமந்திரன் குமார்</i>	
Licensed surveyor <i>S. Srinivasan</i> S. SRINIVASAN, B.E. (CIVIL), M.B. (STRUCT.) Class I - No. 248 CORPORATION OF MADRAS 7th AVENUE (UPSTAIRS) S.E.S.A.P. BLOCK 21, UNIT 157/90 dt 11-2-91	
Job Title PROPOSED FLATS IN PLOT No.2 OF APPROVED LA No 1/91 dt 25-3-91 & * RESURVEY NO 641 OF VELACHERY- CORP OF MS.42.DIV.148, UNIT-30.	
Drawing title CORPORATION DRAWING	
Drawn	Checked
Scale 1" = 4'0"	Date
TYPE - B	SH 3/3

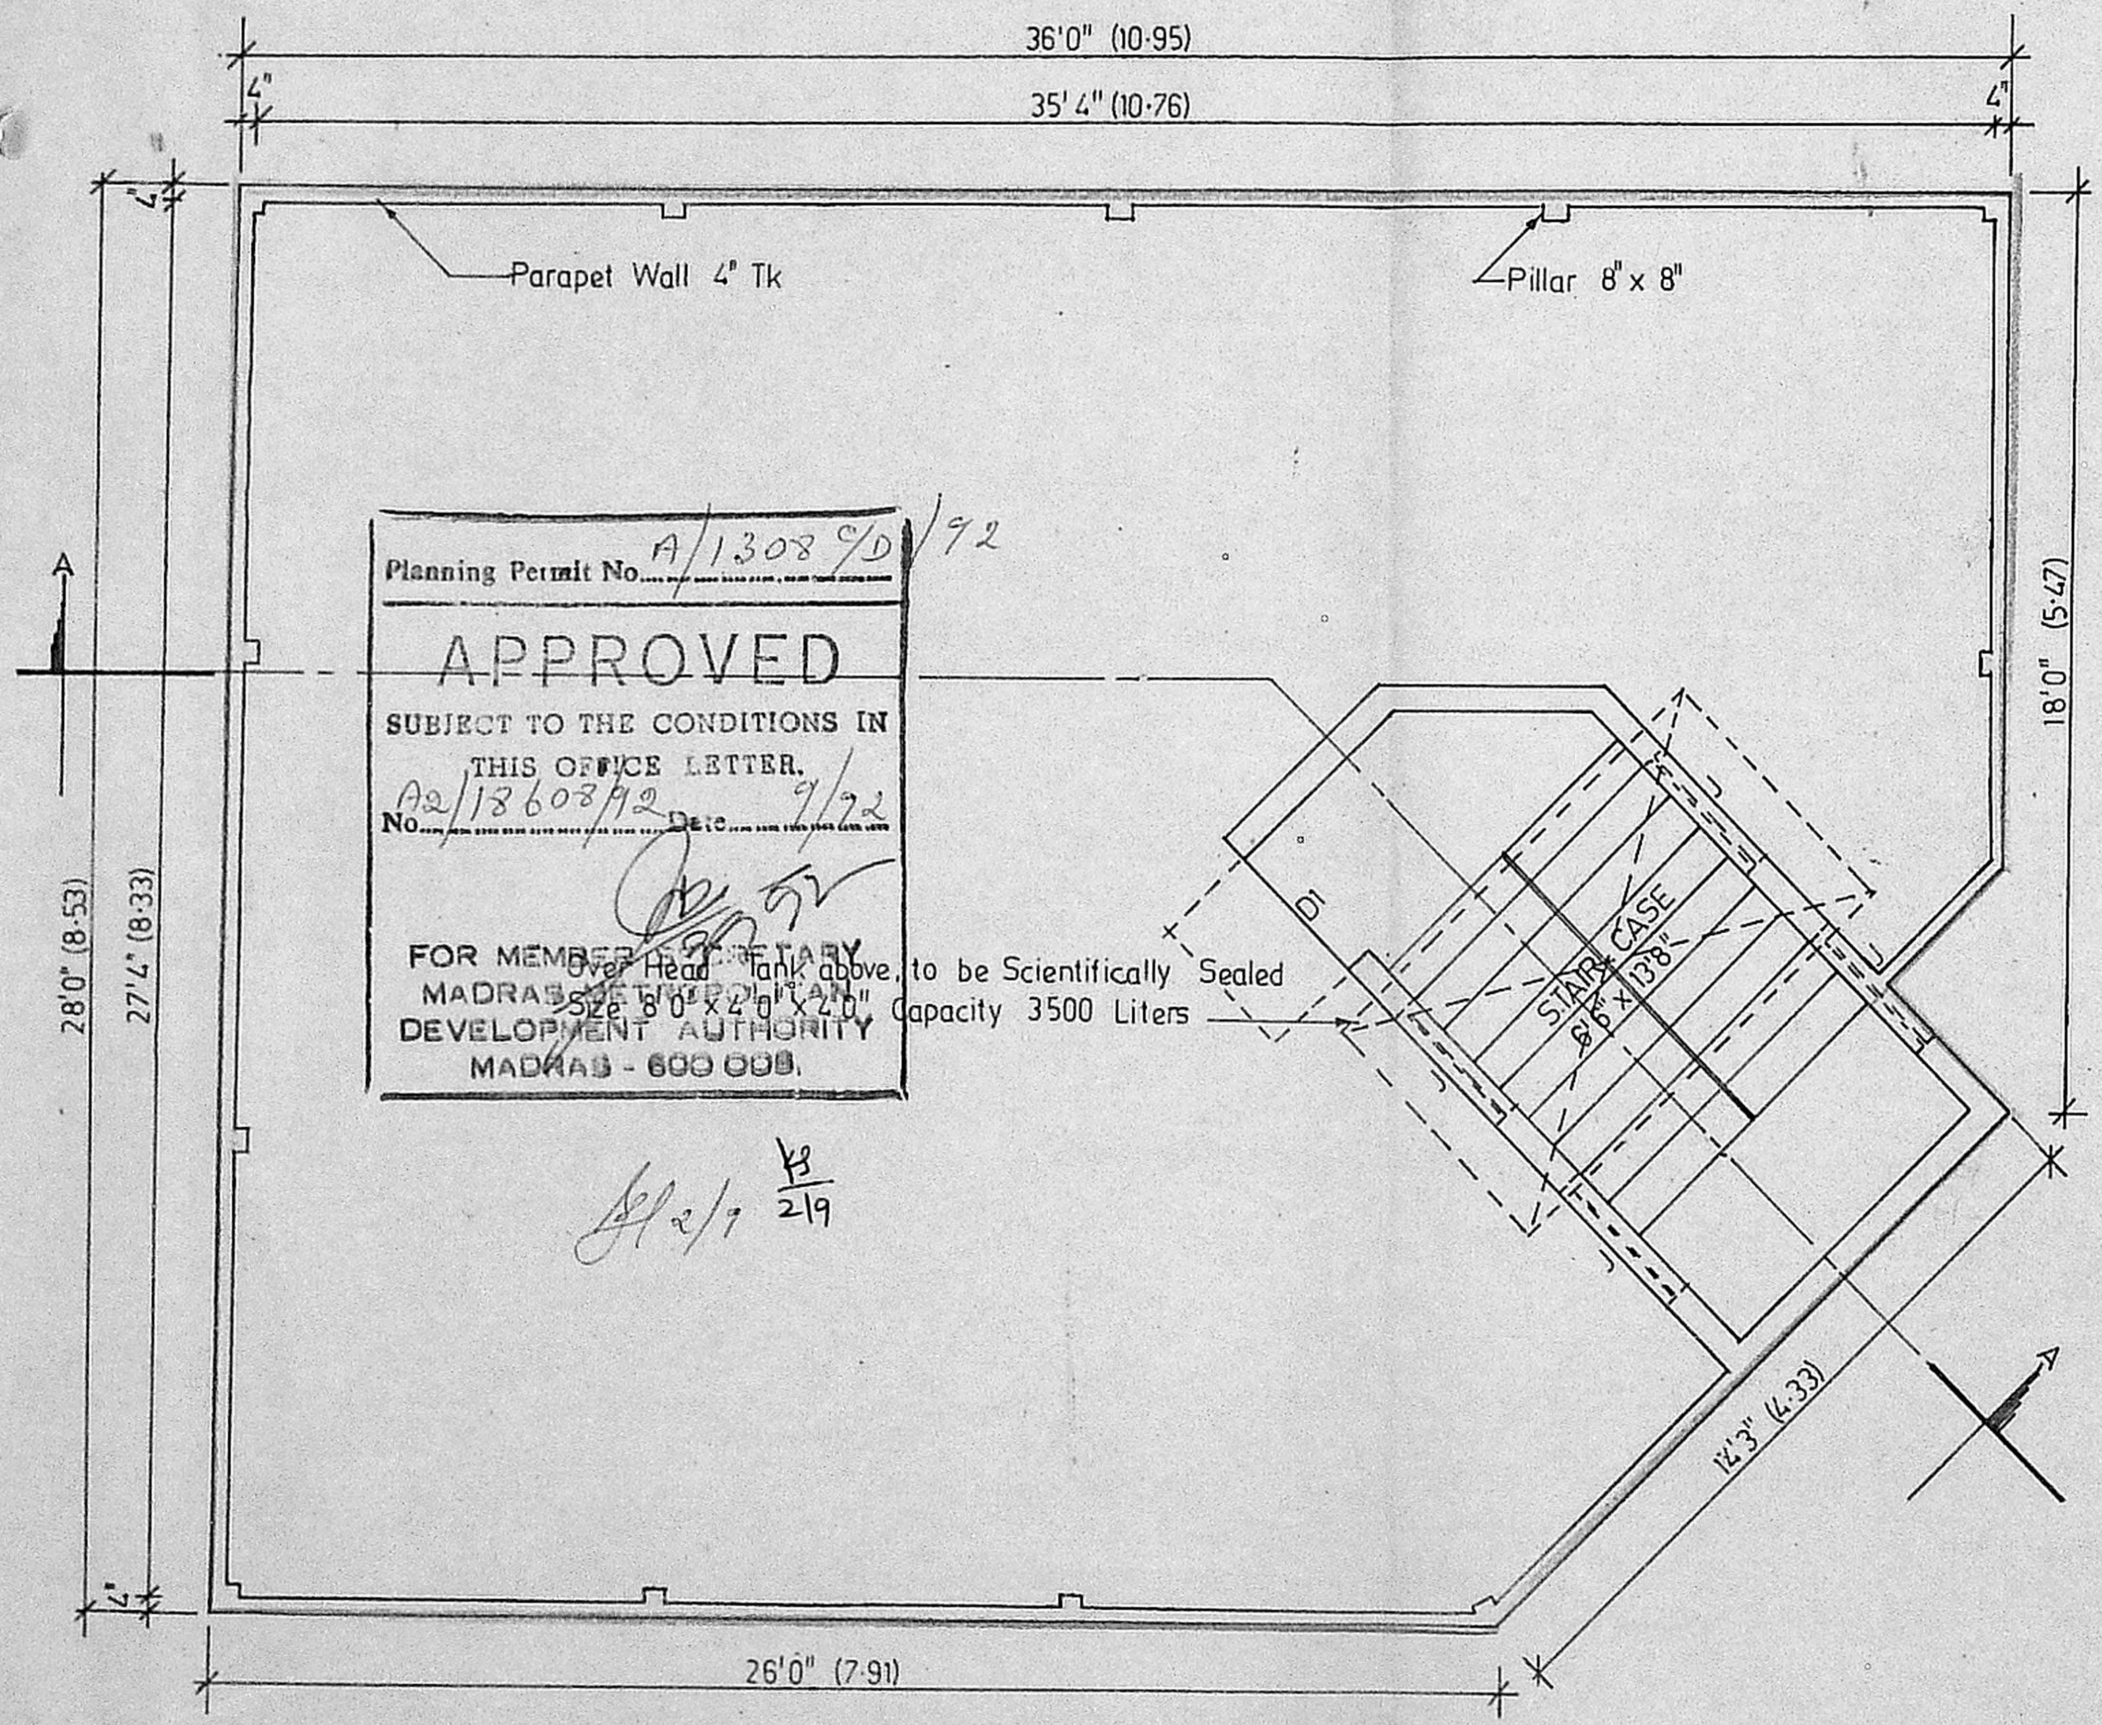


TERRACE FLOOR PLAN


<p><i>[Handwritten Signature]</i> owner</p>		
<p>Licensed Surveyor <i>[Handwritten Signature]</i></p>		
<p>S. SREENVASAN, B.E. (CIVIL), M.E. (STRUCT) Civ. Engineer & Licensed Surveyor Class I - No. 248 CORPORATION OF MADRAS R. 163, 7th AVENUE (UPSTAIRS) BESANT NAGAR MADRAS 600 095</p>		
<p>Job Title * PP/M-C NO. 157/90 dt 11.2.91 PROPOSED FLATS IN PLOT No 2 OF APPROVED LA No 1/91 dt 25.3.91 IN RE-SURVEY No 641 OF VELACHERY CORP OF MS 42 DIV 148 UNIT 30</p>		
<p>Drawing Title CORPORATION DRAWING TERRACE FLOOR PLAN</p>		
<p>Drawn M.E. ARUL</p>	<p>Checked</p>	
<p>Scale 1" = 4' 0"</p>	<p>Date 29.1.92</p>	
<p>TYPE - B</p>	<p>SH. 2/3</p>	

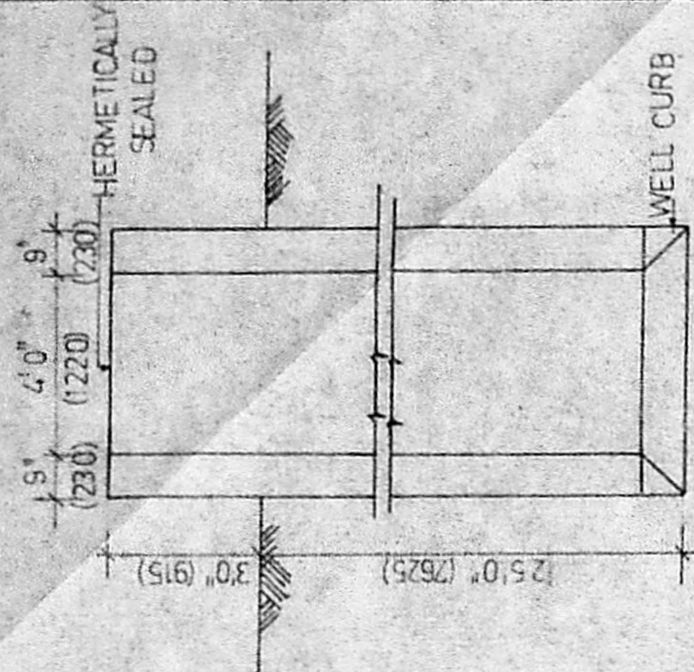

DETAILS OF WELL

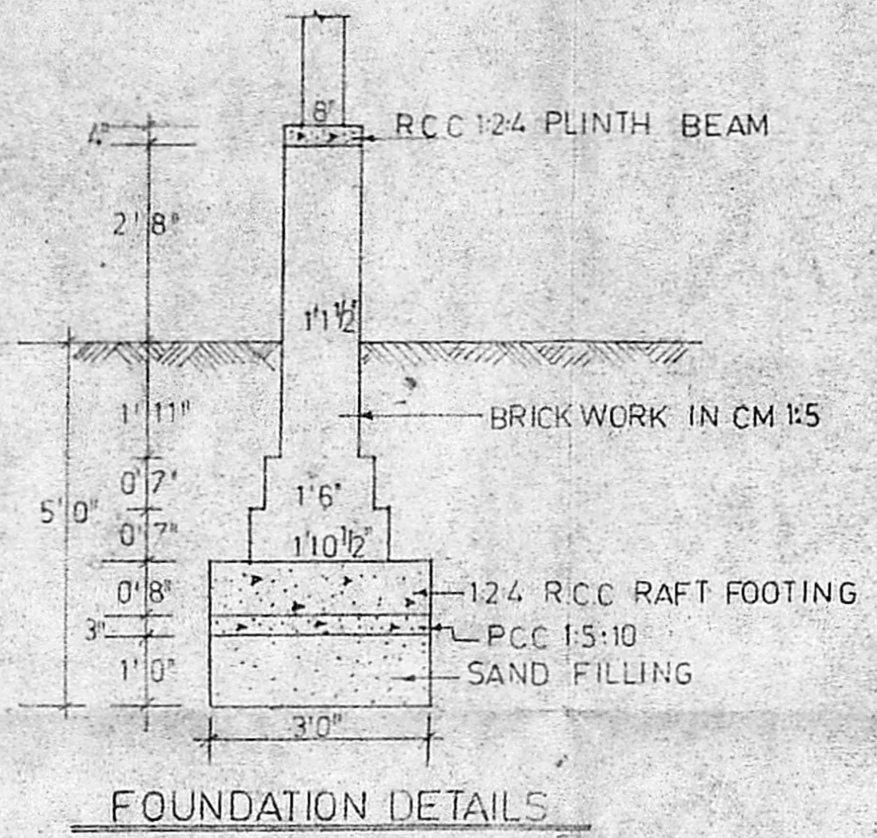


FOUNDATION DETAILS

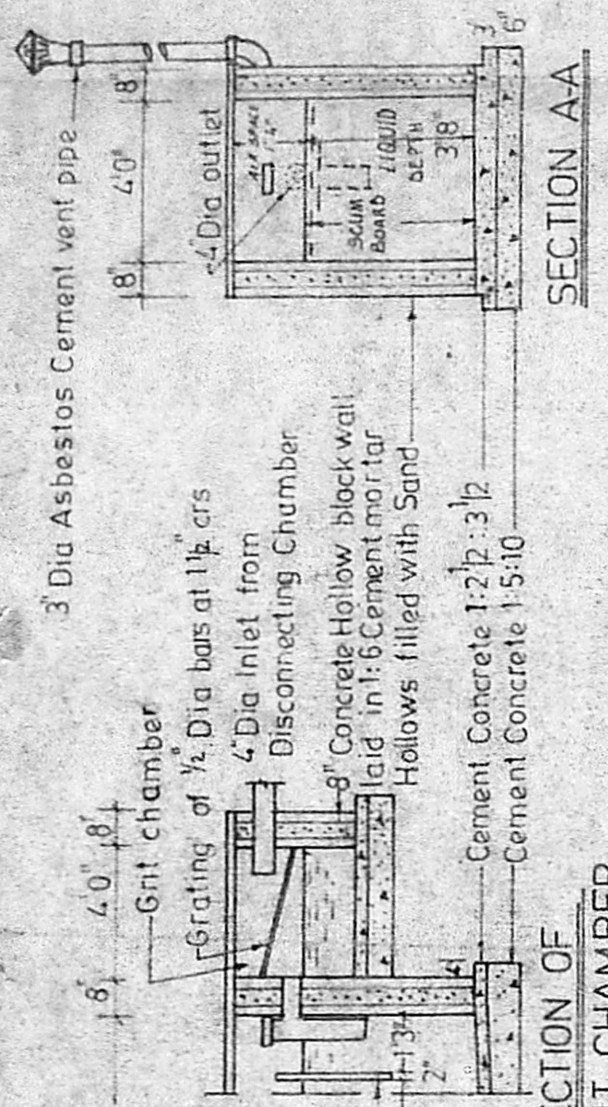

SECTION AA

SECTION OF GRIT CHAMBER

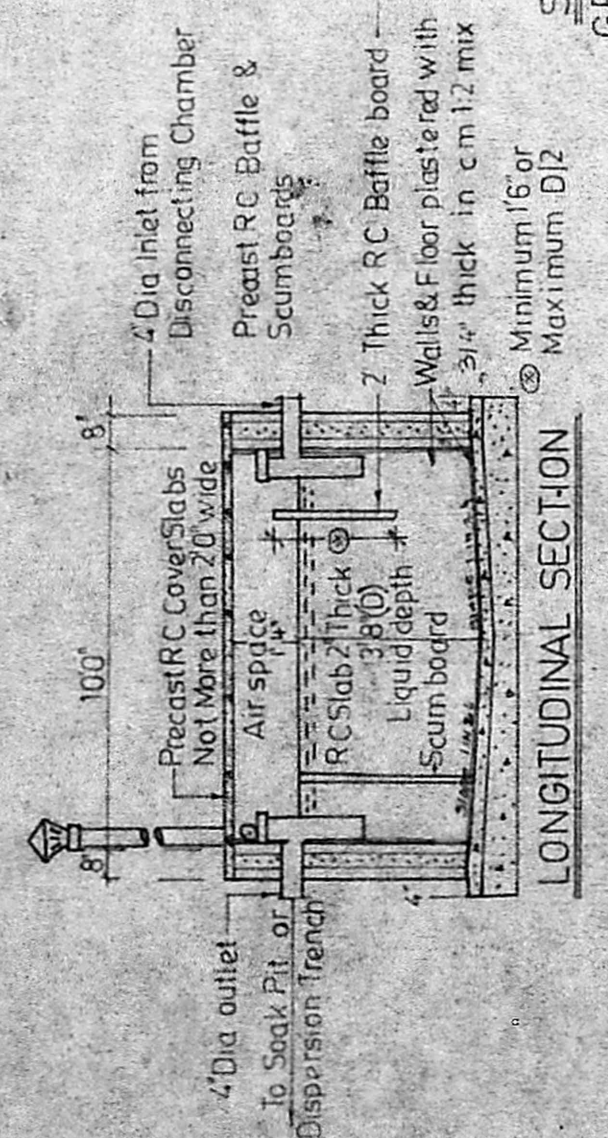


LONGITUDINAL SECTION




PLAN OF GRIT CHAMBER

DETAILS OF SEPTIC TANK

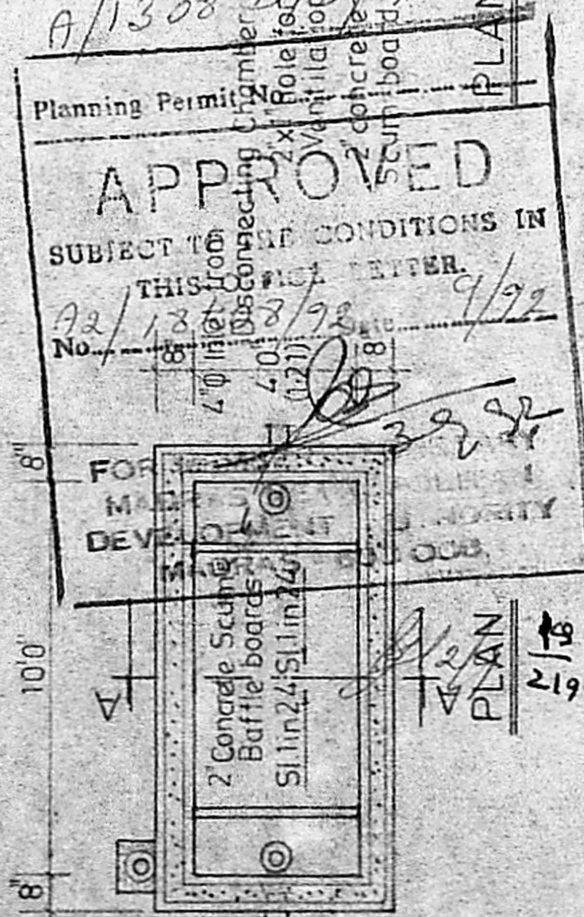


APPROVED
SUBJECT TO THE CONDITIONS IN THIS PERMIT.
No. 188/2008/PPA

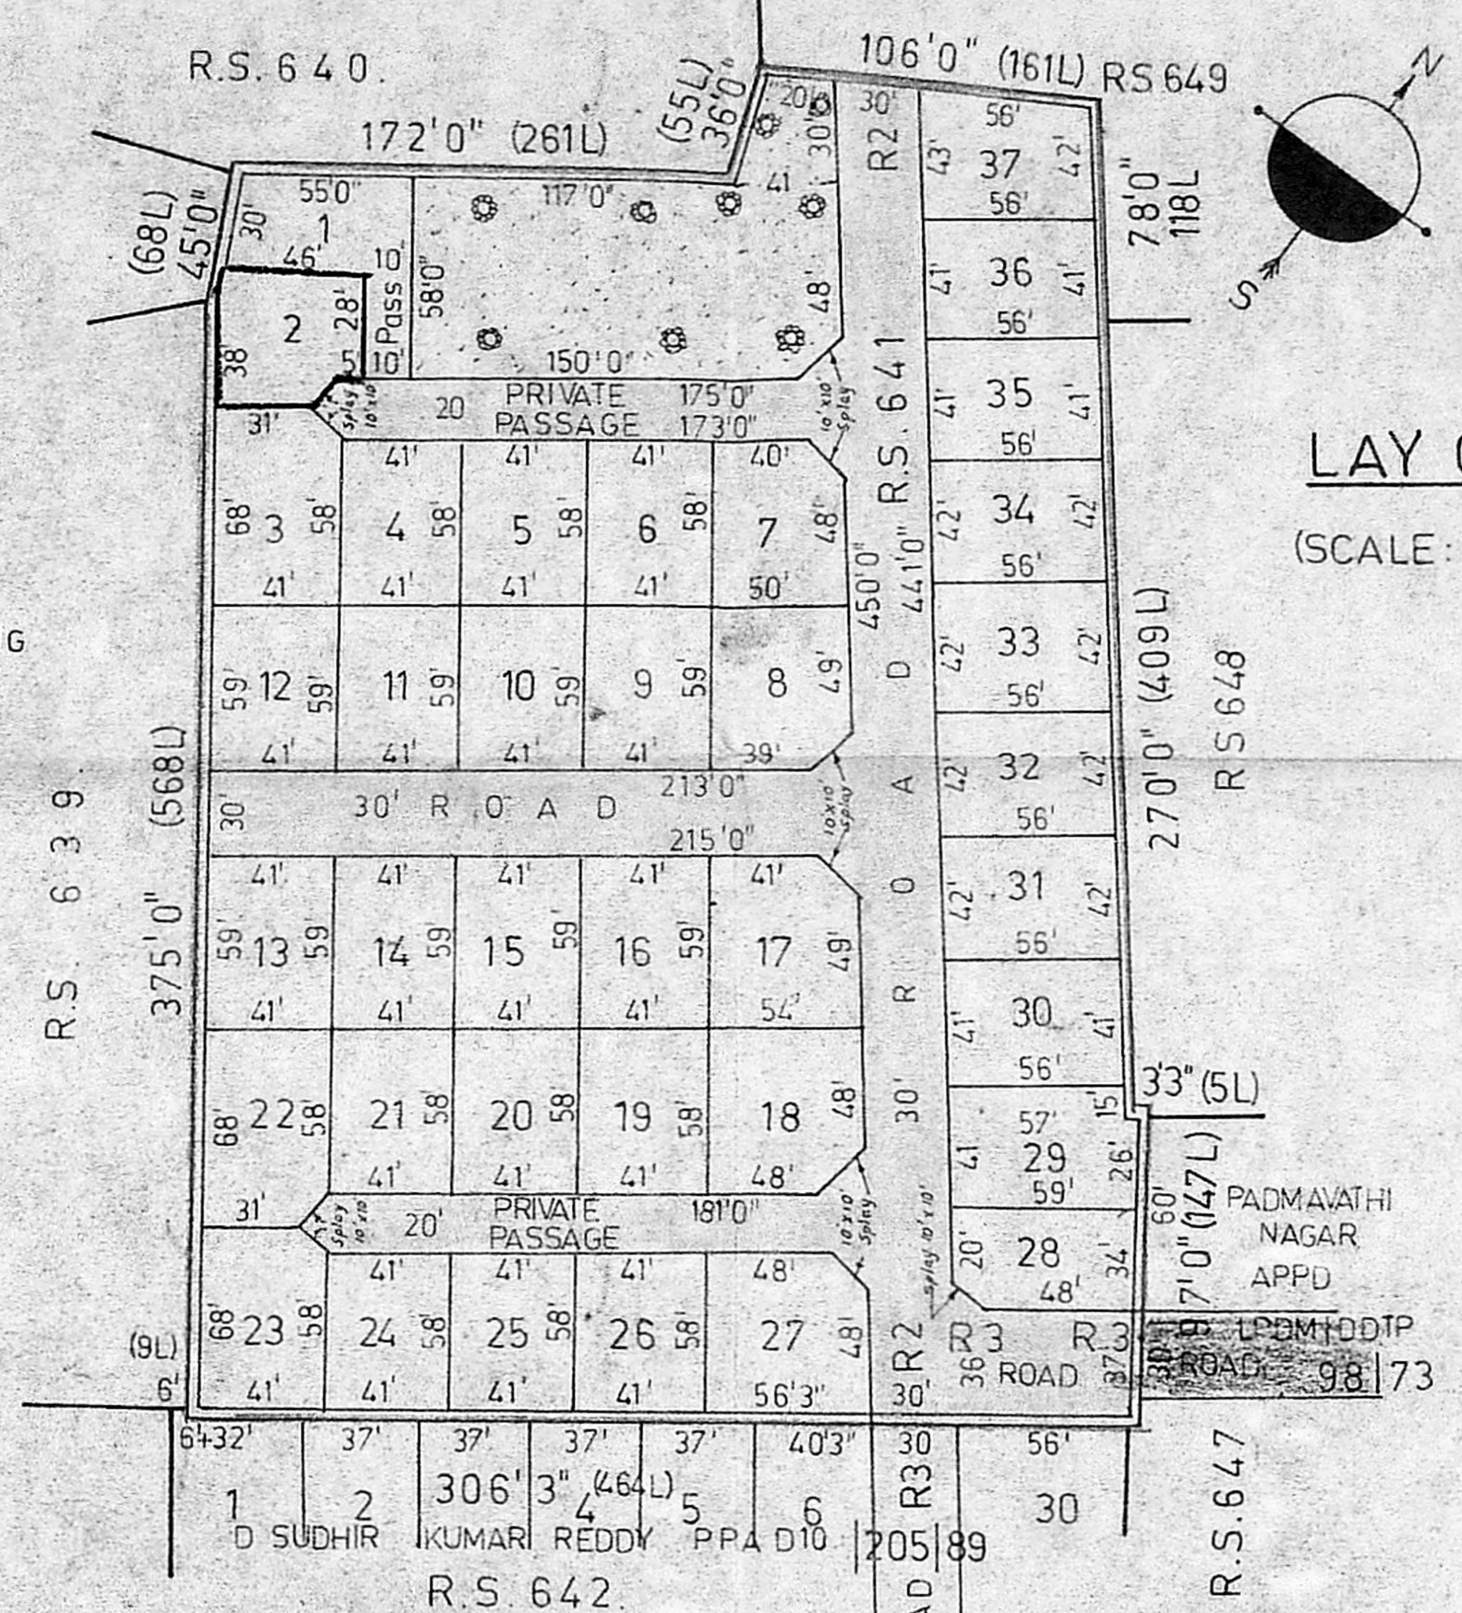

LAY OUT PLAN

(SCALE: 1 INCH = 66 FEET)

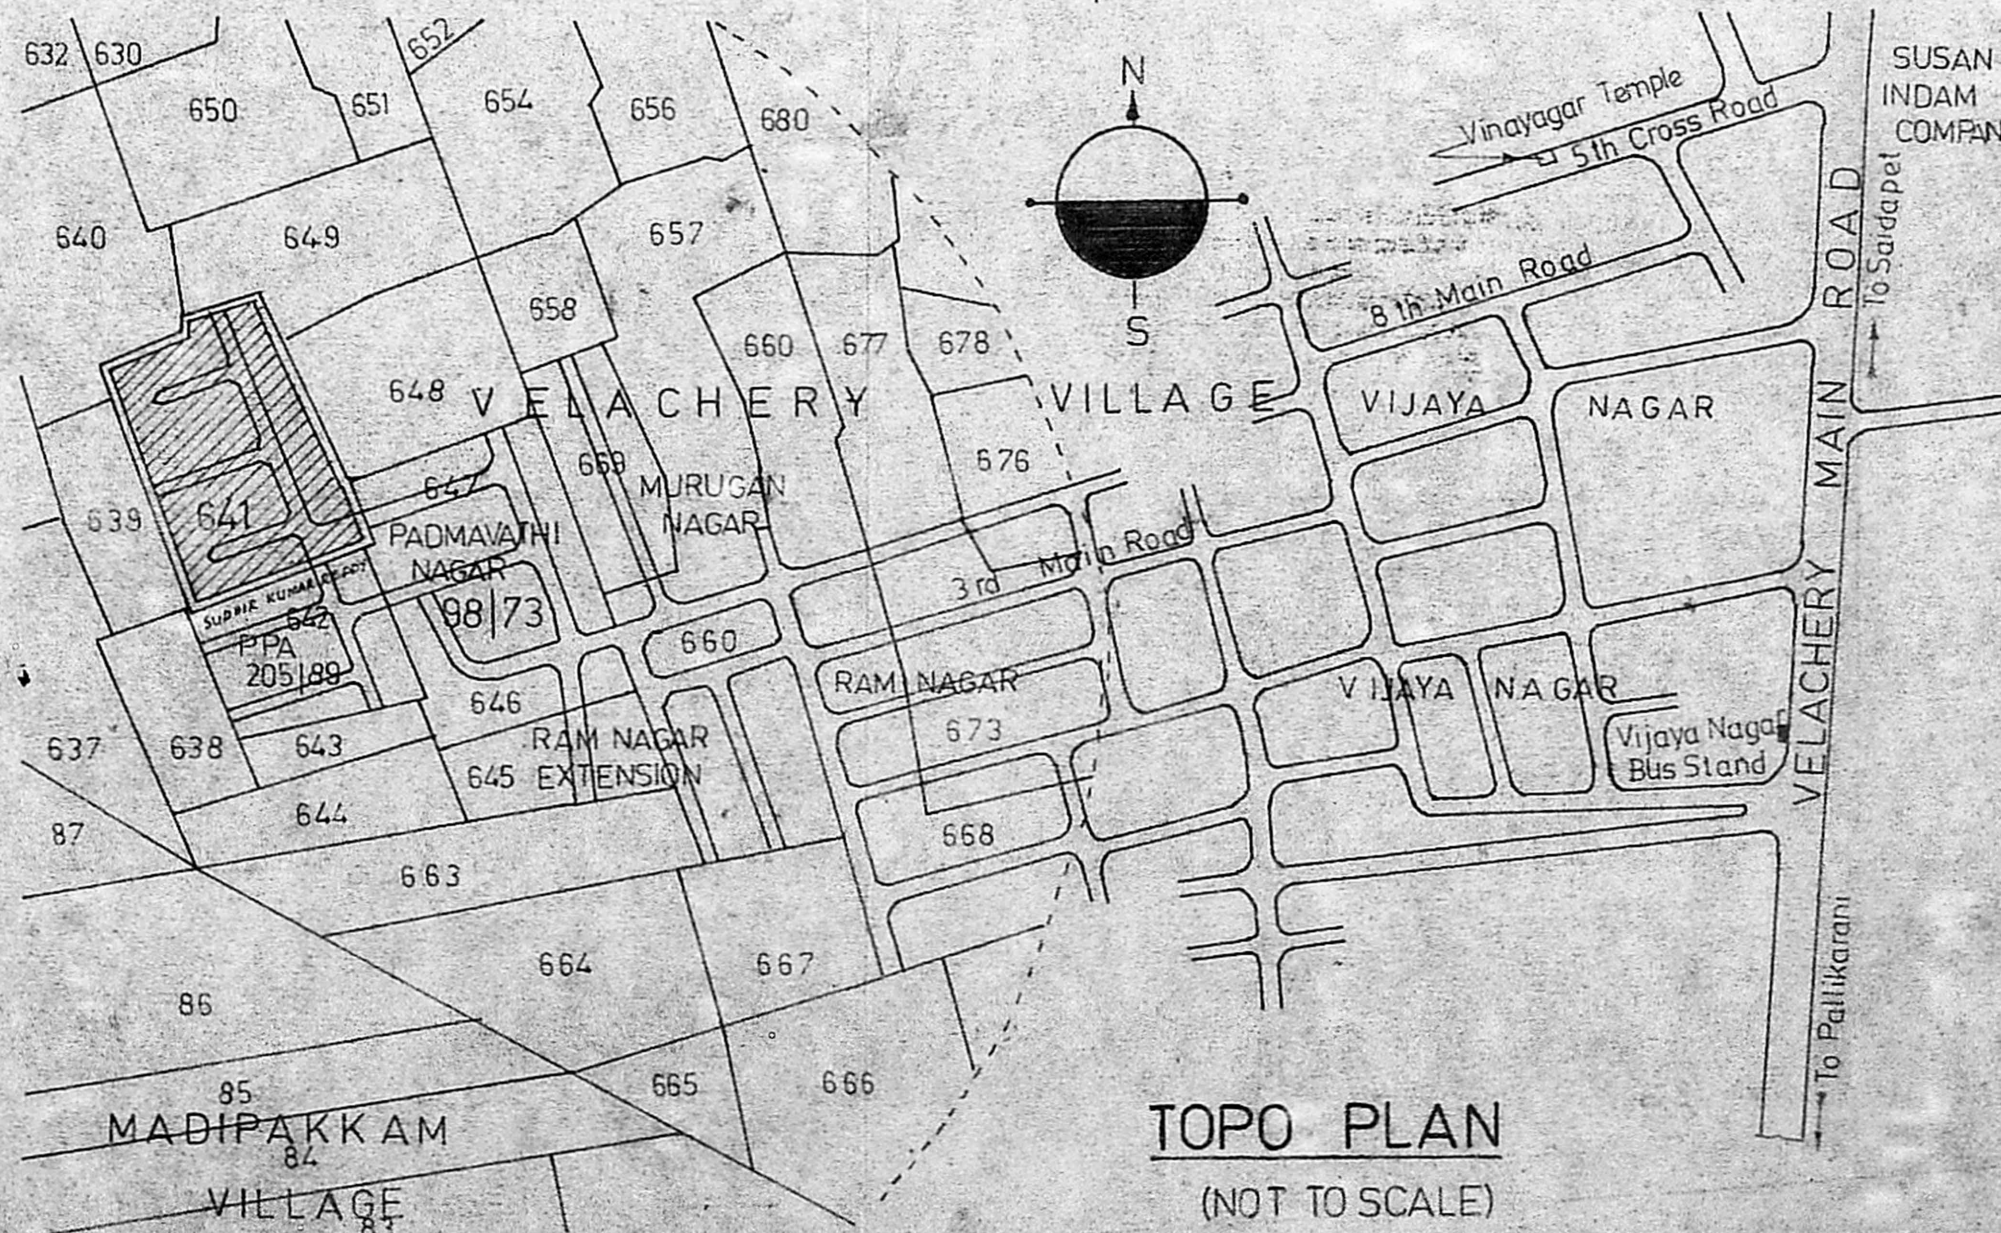

TOPO PLAN

(NOT TO SCALE)

DESCRIPTION OF AREAS		
PLOT NO	EXTENT	
	SQ. FT.	SQM.
1	1945	180.70
2	1648	153.10
3	2738	254.36
4	2378	220.90
5	2378	220.90
6	2378	220.90
7	2850	264.77
8	2871	266.70
9	2419	224.70
10	2419	224.70
11	2419	224.70
12	2419	224.70
13	2419	224.70
14	2419	224.70
15	2419	224.70
16	2419	224.70
17	3048	283.16
18	3198	297.09
19	2378	220.90
20	2378	220.90
21	2378	220.90
22	2738	254.36
23	2738	254.36
24	2378	220.90
25	2378	220.90
26	2378	220.90
27	3263	303.12
28	1822	169.26
29	2356	218.87
30	2296	213.30
31	2352	218.50
32	2352	218.50
33	2352	218.50
34	2352	218.50
35	2296	213.30
36	2296	213.30
37	2380	221.10

Colour Indication	
PLOT UNDER REF	
EXISTING ROADS	
PROPOSED ROADS	
LAYOUT BOUNDARY	

Licensed Surveyor
S. SETHURAMAN, B.E. (CIVIL), M.E. (STRUCT.)
 Civil Engineer & Licensed Surveyor
 Class I - No. 248
 CORPORATION OF MADRAS
 8-98, 7th AVENUE (UPSTAIRS)
 BEAUTY NAGAR, MADRAS-600 099

Owner's Signature

Job Title
 PROPOSED FLATS IN PLOTS OF APPROVED LAYOUT (M.M.D.A NO PPA D10/157/90)
 L.A No D10/191 Dt 9.4.91 IN RE SURVEY No 641 OF VELACHERY - CORP OF MS 42 DIV 148 UNIT 30

Drawing Title
 CORPORATION DRAWING - LAY OUT PLAN

Drawn	Checked
Scale AS ABOVE	Date