



SCRUTINY PLAN

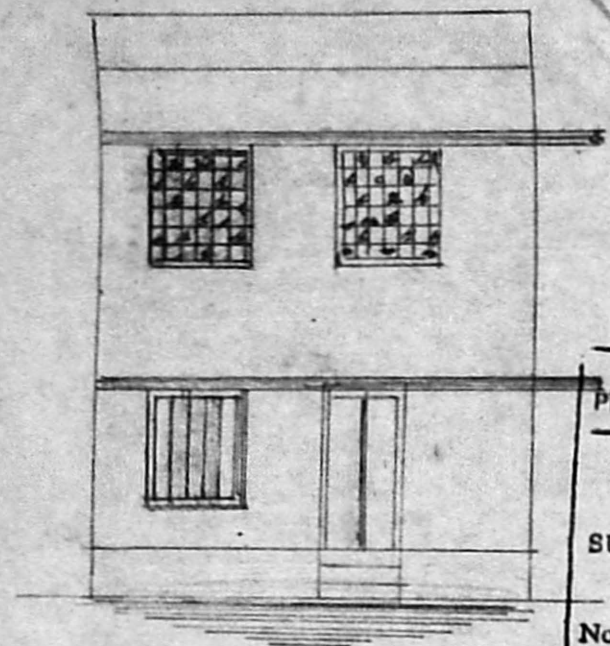


FRONT ELEVATION

Planning Permit No. A/1056/92
APPROVED
 SUBJECT TO THE CONDITIONS IN THIS OFFICE
 No. A2/18865/92
 FOR MEMBER SECRETARY
 MADRAS METROPOLITAN
 DEVELOPMENT AUTHORITY
 MADRAS 600 003.

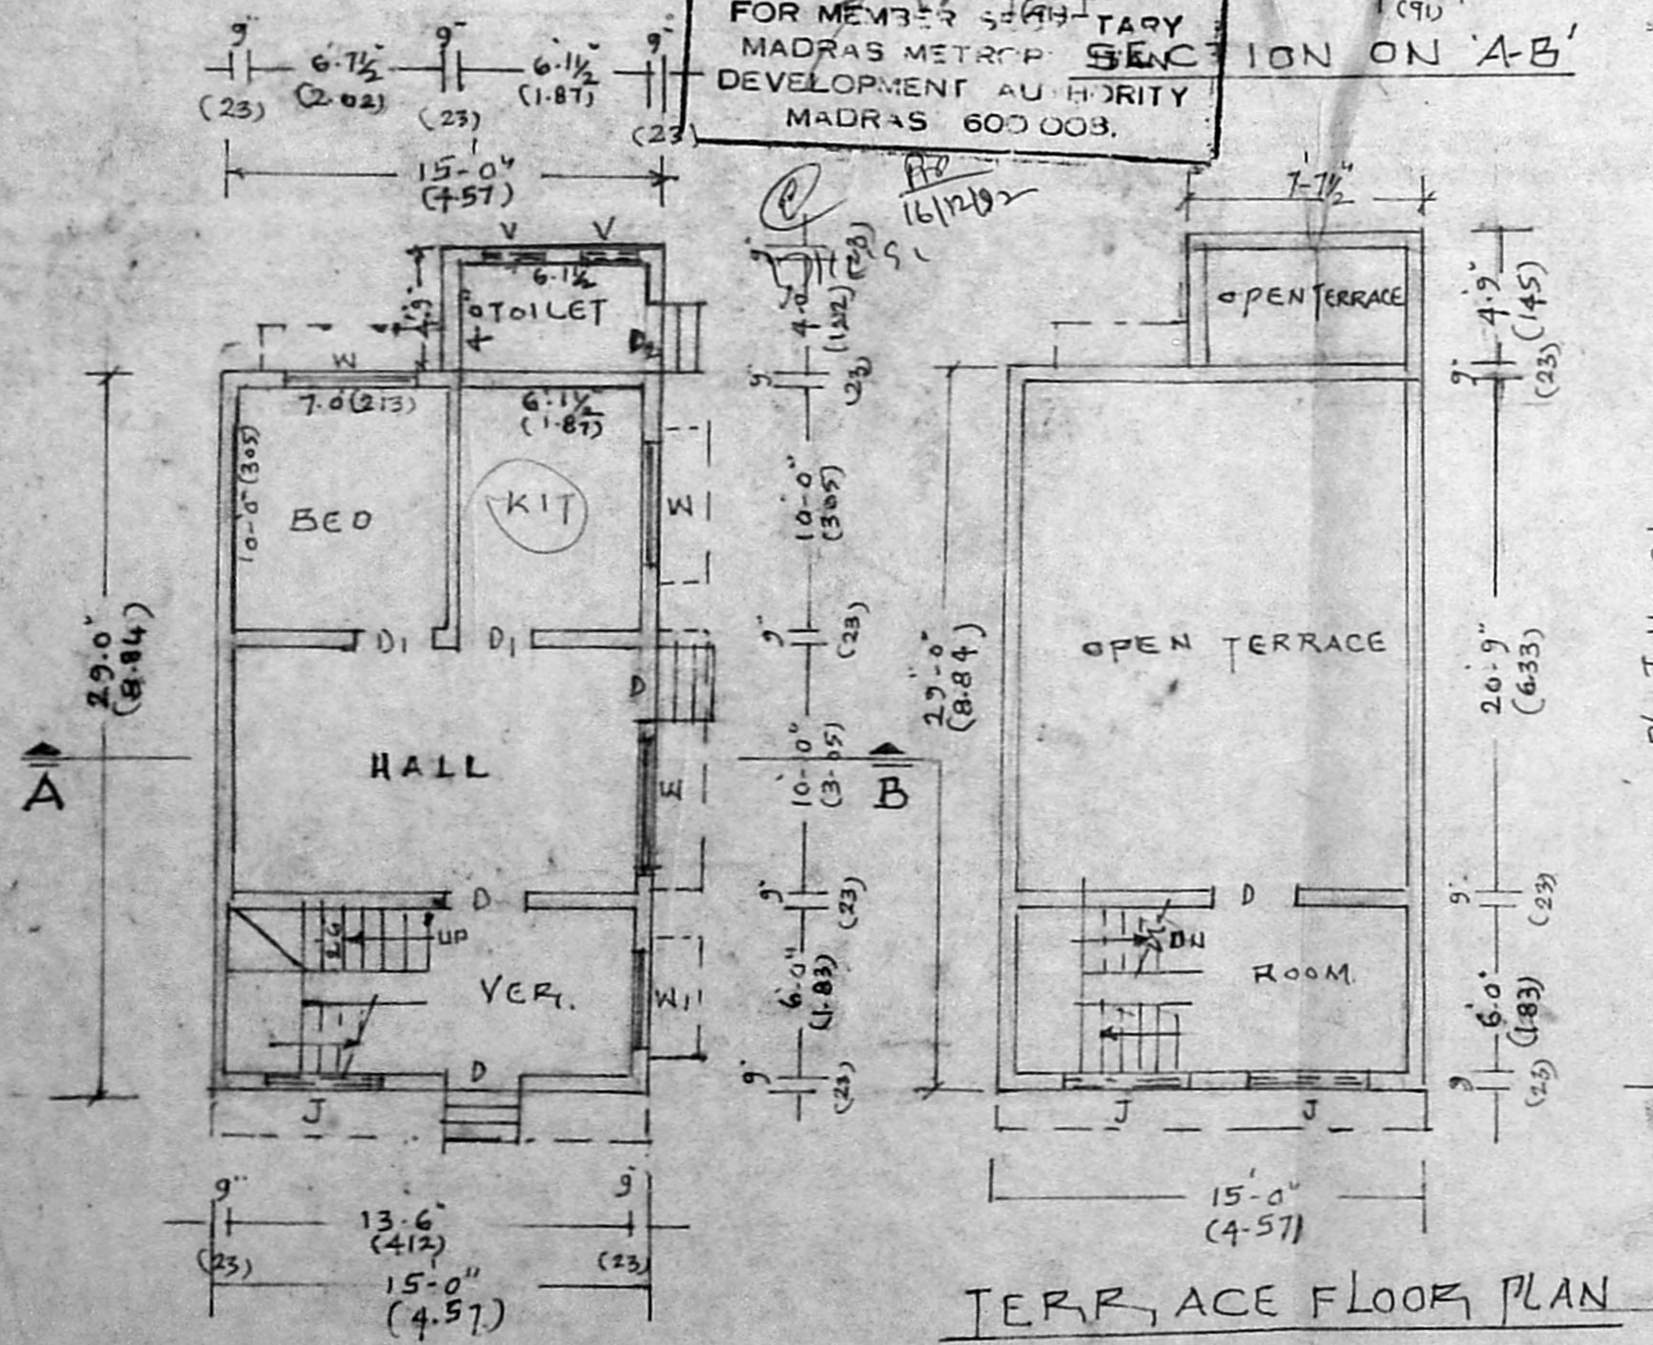


GROUND FLOOR PLAN

TERRACE FLOOR PLAN

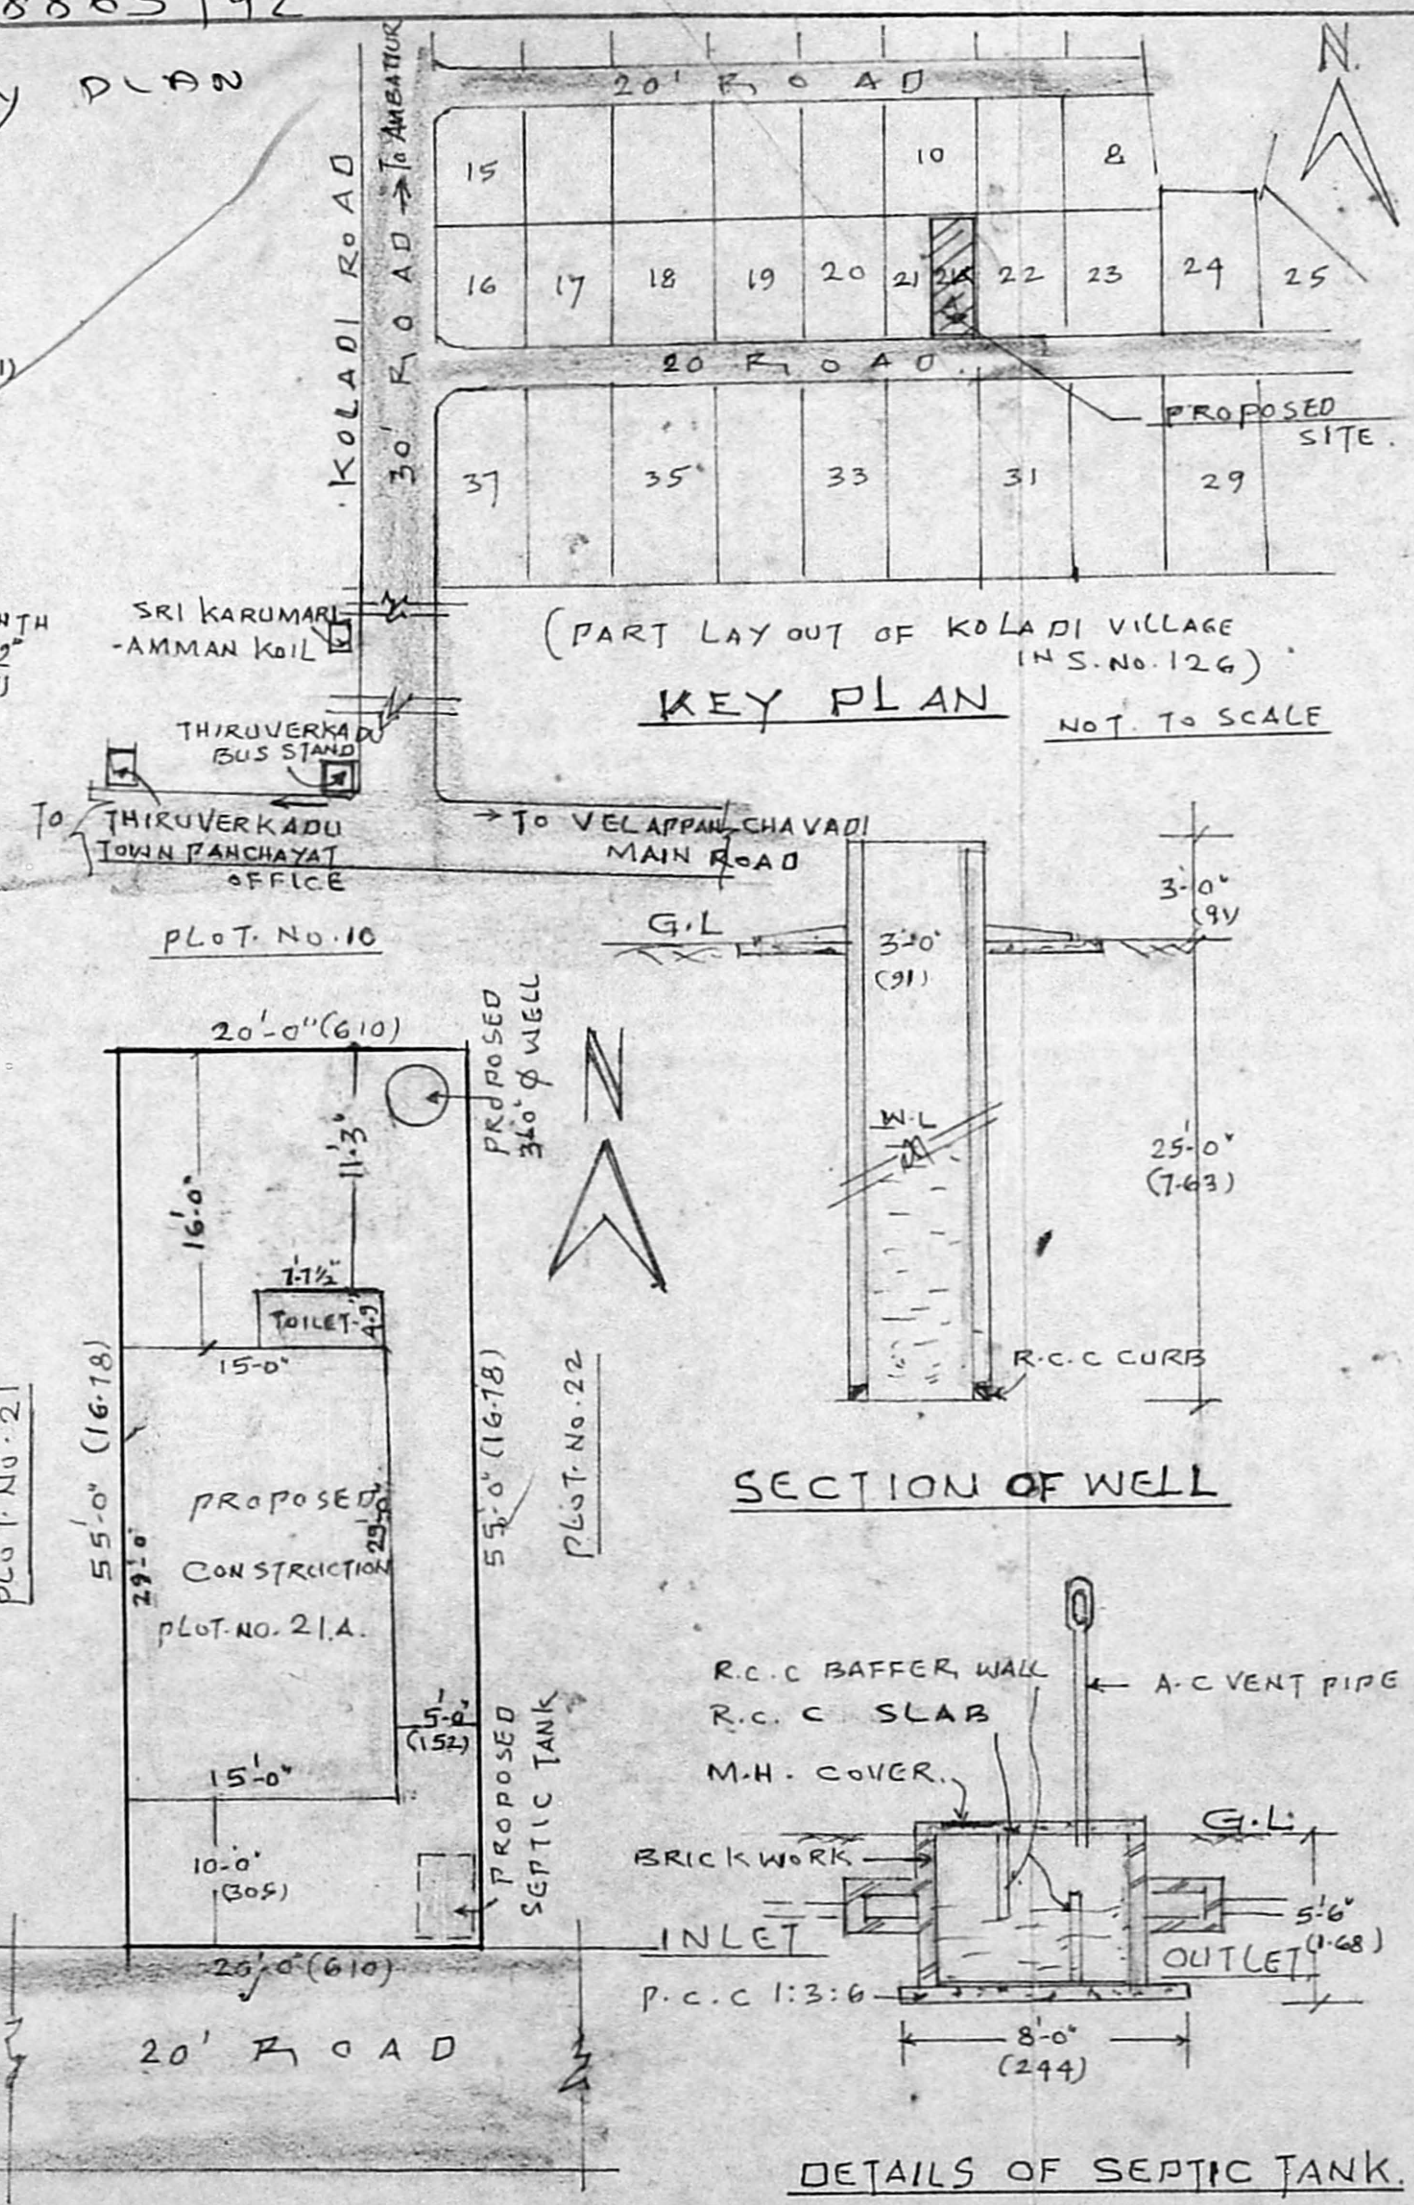

SITE PLAN
 SCALE: 1"=12'-0"

SECTION OF WELL

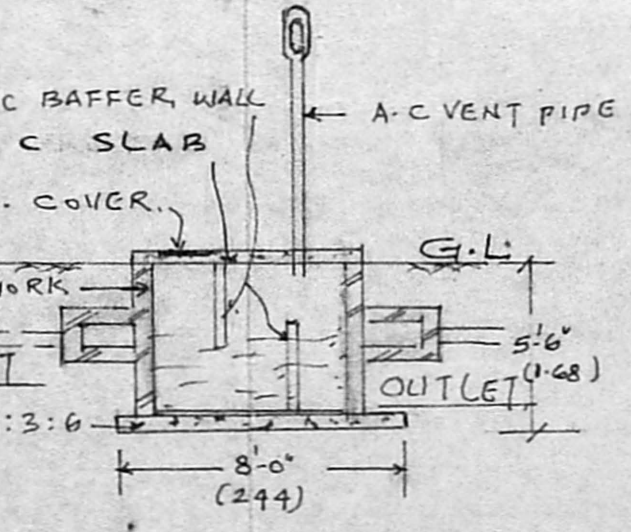

DETAILS OF SEPTIC TANK.

PLAN SHOWING THE PROPOSED CONSTRUCTION OF RESIDENTIAL BUILDING IN S.NO.126 PLOT NO 21A, KOLADI VILL. THIRUVERKADU TOWN PANCHAYAT, TRIVELLORE (TK) FOR THIRU. M. SEKAR. SCALE: 1"=8'-0" (1:100)

SPECIFICATION.

1. FOUNDATION & BASEMENT FILLED WITH RIVER SAND
2. FOUNDATION & BASEMENT CONCRETE IN C.C. 1:4:8.
3. ALL BRICK WORK IN CM 1:5 USING STOCK BRICKS
4. ROOF SLAB, LINTEL, SUNSHADE IN R.C.C 1:2:4
5. WALL PLASTERING IN CM 1:5 - 12 mm THICK
6. ALL WOOD WORK IN BEST COUNTRY WOOD
7. FLOOR FINISHING IN CM 1:3 - 20 mm THICK
8. WEATHERING COURSE IN LIME CONC. WITH BRICK DUST MIX.
9. PRESSED TILES OVER THE W-COURSE

JOINERY DETAILS.

- D - DOOR - 3'-0" x 7'-0" (91 x 213)
- D1 - " - 2'-6" x 7'-0" (76 x 213)
- D2 - " - 2'-3" x 6'-0" (68 x 183)
- W - WINDOW - 5'-0" x 4'-0" (152 x 122)
- W1 - " - 4'-0" x 4'-0" (122 x 122)
- V - VENTILATOR - 2'-6" x 2'-0" (76 x 61)
- J - JOLLY - 4'-0" x 4'-6" (122 x 137)

AREA DETAILS.

PLOT AREA : 1100 SQ.FT (102.23 m²)
 PLINTH AREA :
 GROUND FLOOR : 471 SQ.FT (43.71 m²)
 HEAD ROOM : 112.50 - 10.46 m²
 PLOT COVERAGE : 42.82%

COLOUR INDEX

- PROPOSED
- ROAD
- BOUNDARY

M. Sekar
 OWNER

S. Ethirajan
 S. ETHIRAJAN, D.C.E.
 Licence Surveyor, Class II
 Licence No. 317
 CORPORATION OF MADRAS,
 MADRAS-600 003.
 22, THIRUVENGADAM STREET,
 VETRI NABAR,
 MADRAS-500 002.
 L. SURVEYOR