



Planning Permit No. 23452/255 93  
**APPROVED**  
 SUBJECT TO THE CONDITIONS IN  
 THIS OFFICE LETTER  
 No. 20224/92 Date 3/93  
 FOR MEMBER SECRETARY  
 MADRAS METROPOLITAN  
 DEVELOPMENT AUTHORITY  
 MADRAS - 600 008.



0/c

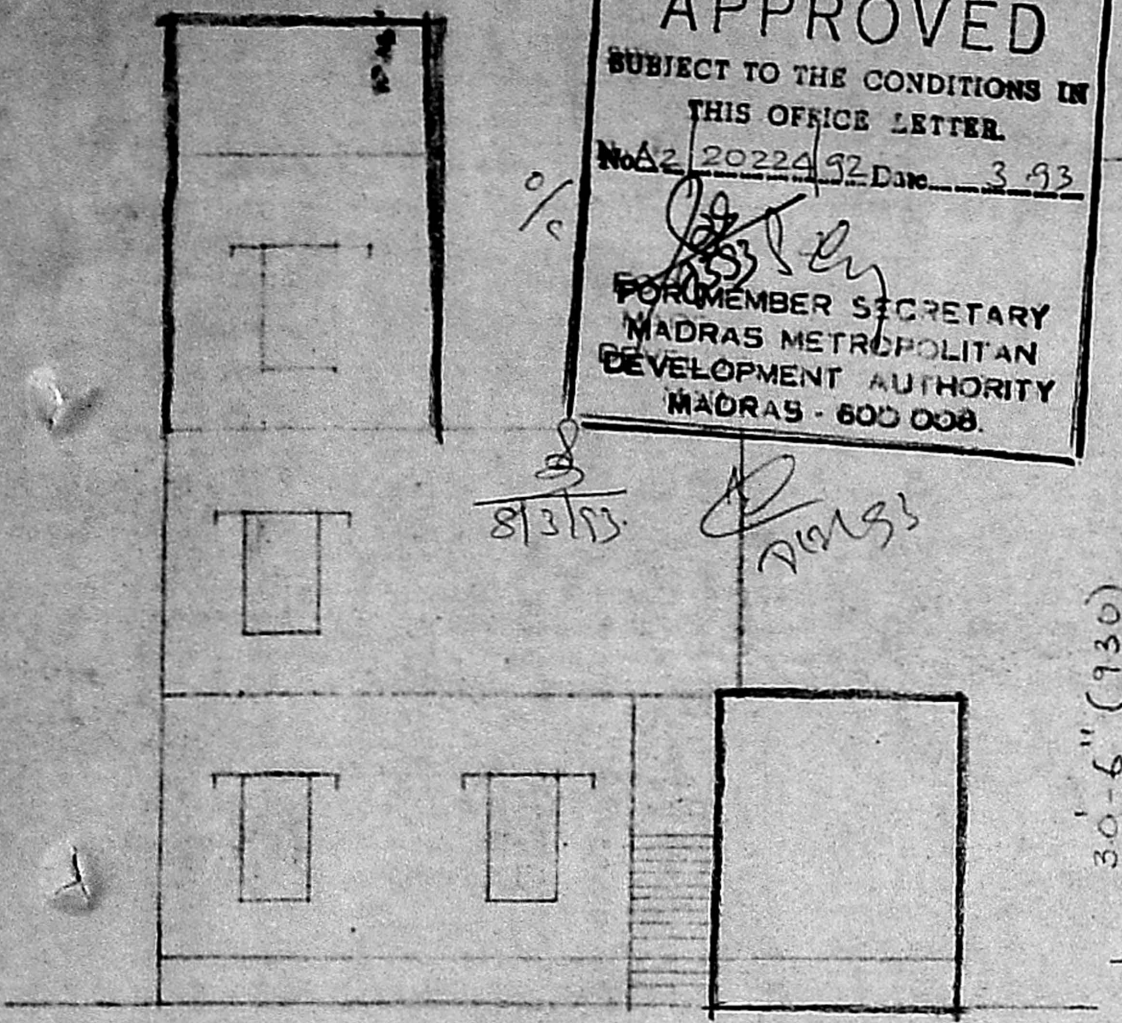

ELEVATION

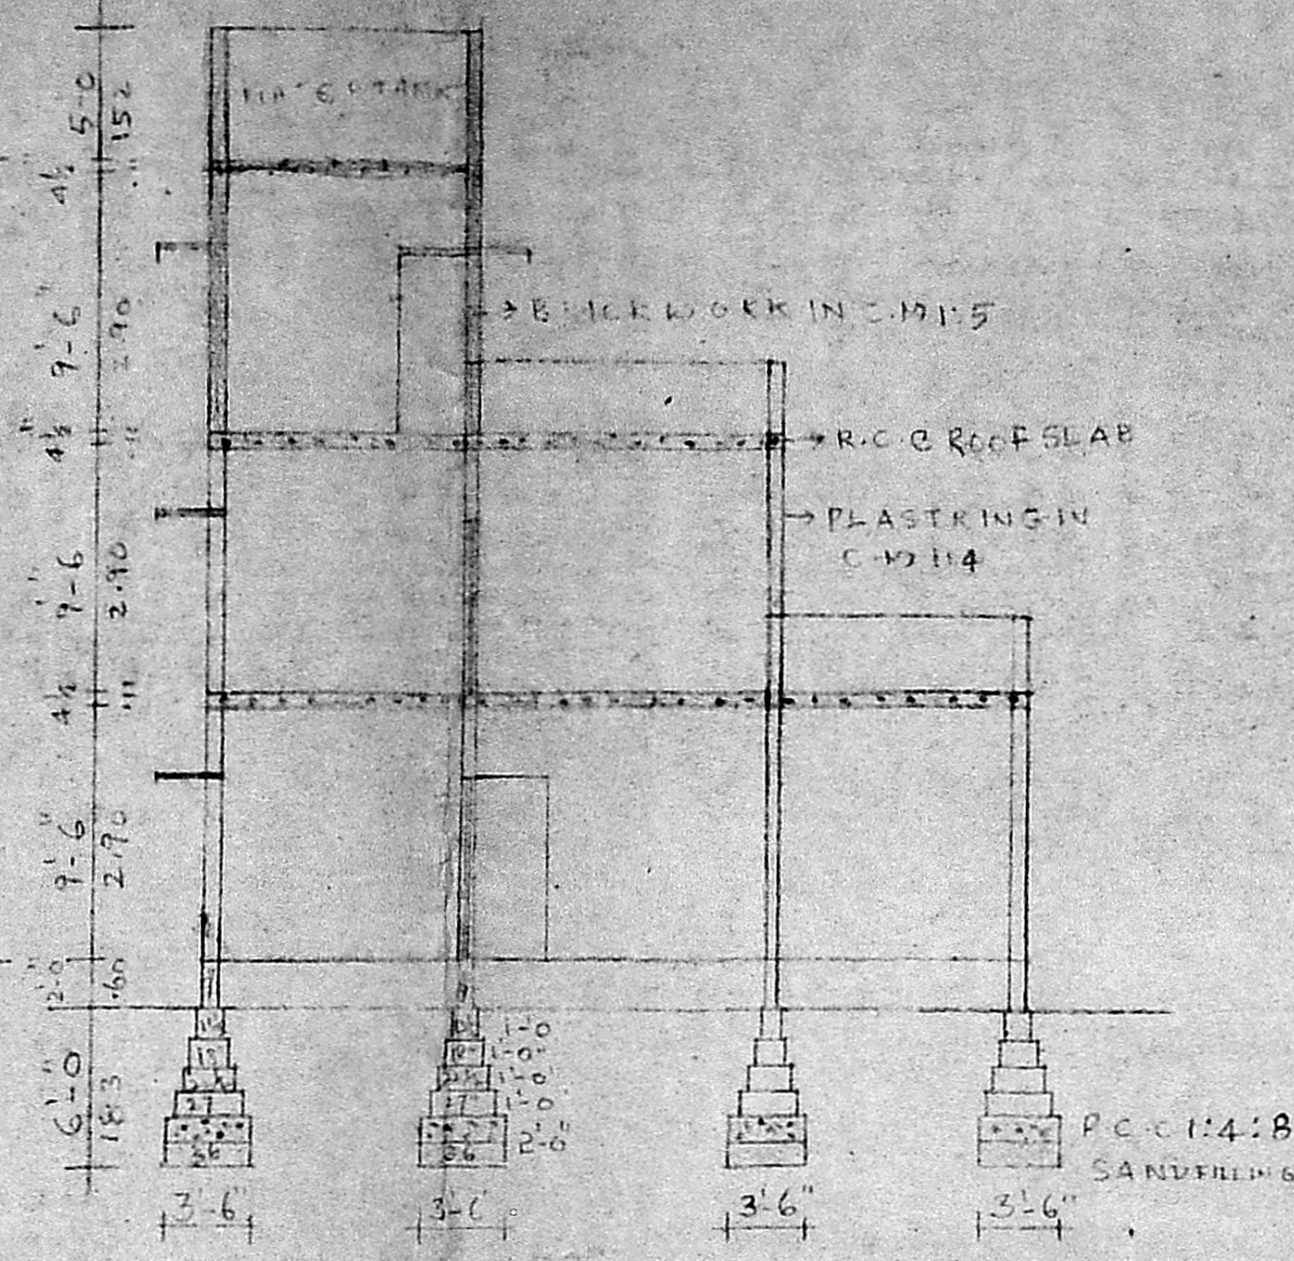


SECTION ON AB

PLAN SHOWING THE PROPOSED ADDITIONS IN  
 PLOT NO. C235 IN 4TH AVENUE ROAD, ASHOK NAGAR  
 MADRAS SCALE 1" = 8'-0"

- JOINERY**
- D DOOR 3'-0" x 7'-0"
  - DI DOOR 2'-6" x 6'-0"
  - W WINDOW 3'-0" x 5'-0"
  - V VENTILATOR 2'-0" x 1'-6"
  - RS ROLLING SHUTTER

- COLOUR INDEX**
- PROPOSED BOUNDARY
  - ROAD

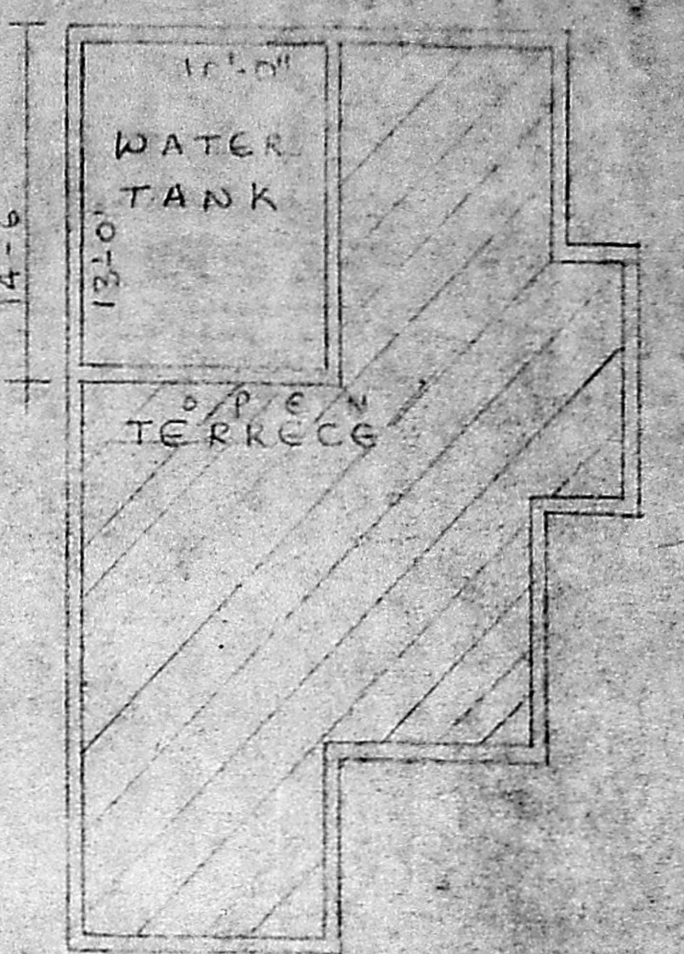


TERRECE PLAN


**M. JOACHIM SELVARAJ, B.E.**  
 CONSULTING ENGINEER,  
 LICENSED SURVEYOR CLASS 1 No. 08,  
 & WATER DIVINER,  
 APSARA MANSION  
 (OPPOSITE LIBERTY THEATRE)  
 KODAMBAKKAM MADRAS-600024.  
 PHONE: 421453 (P.P.)

LICENSED SURVEYOR


*Chelamy*  
 OWNER

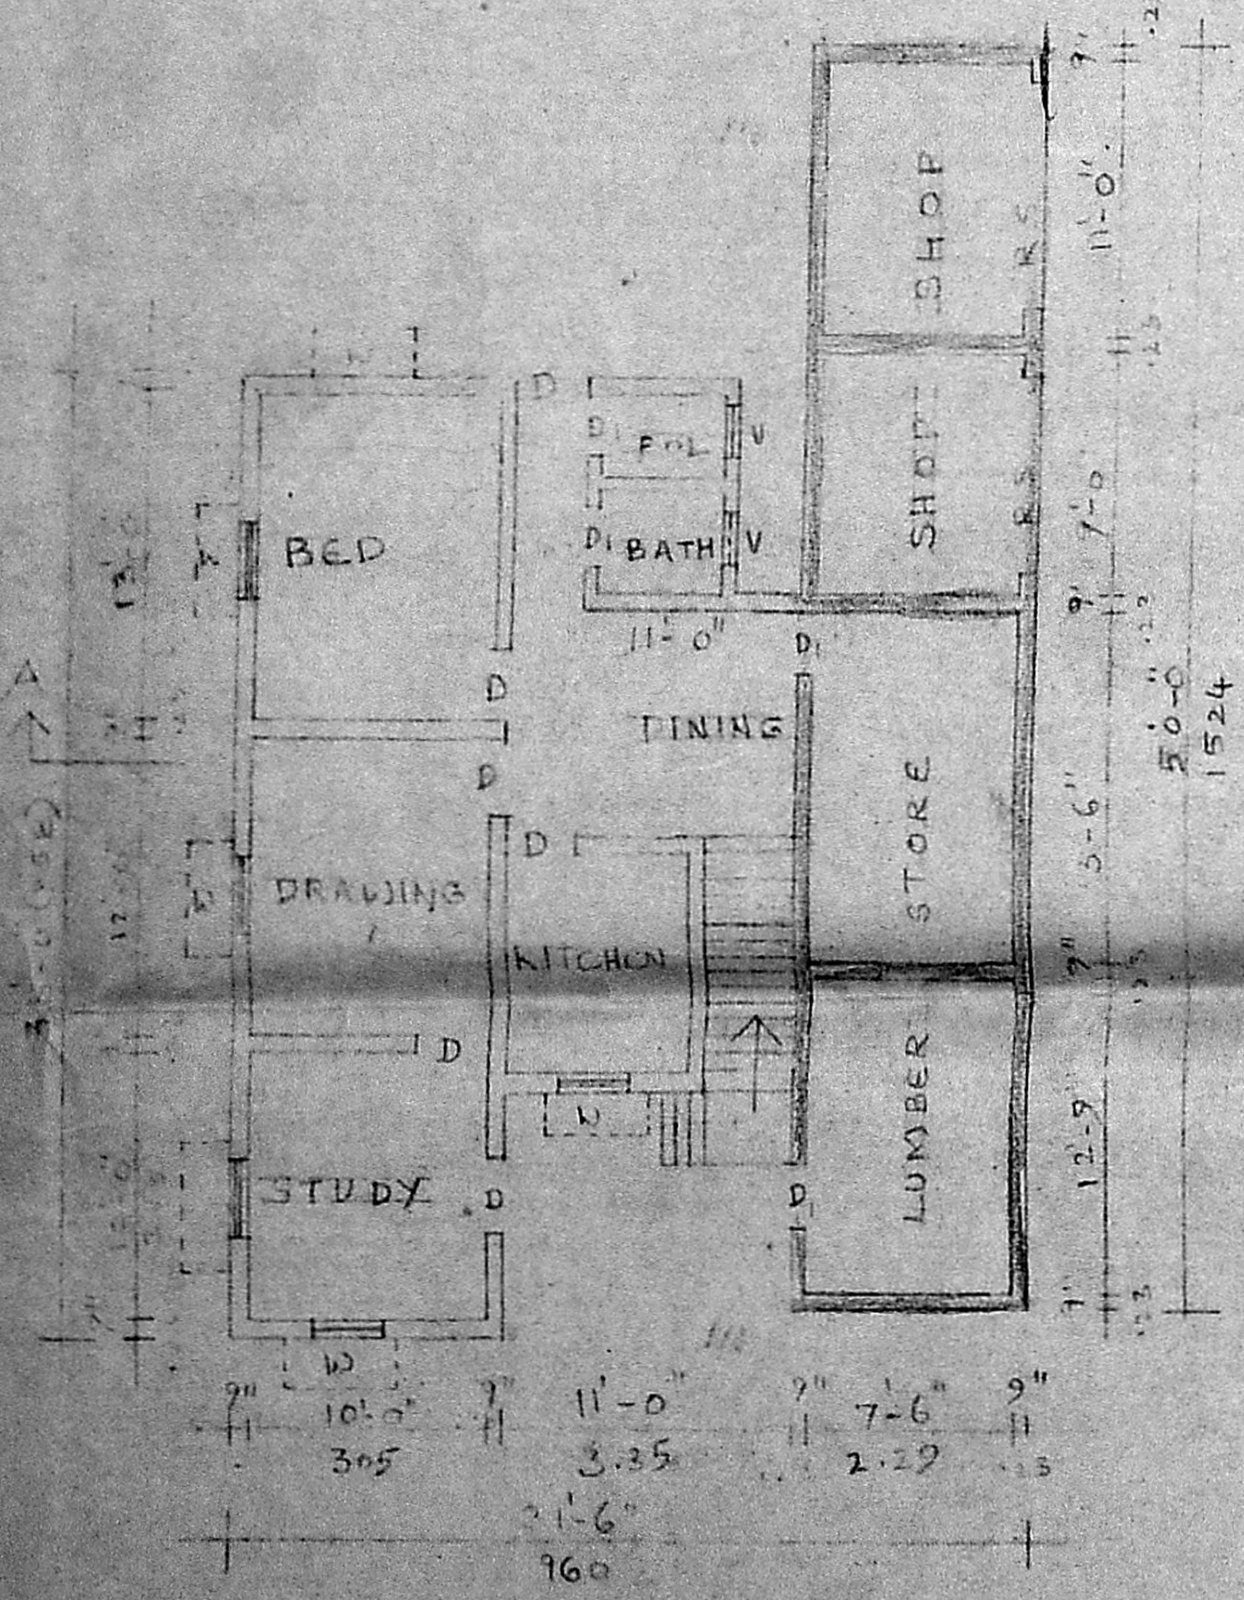


GROUND FLOOR PLAN

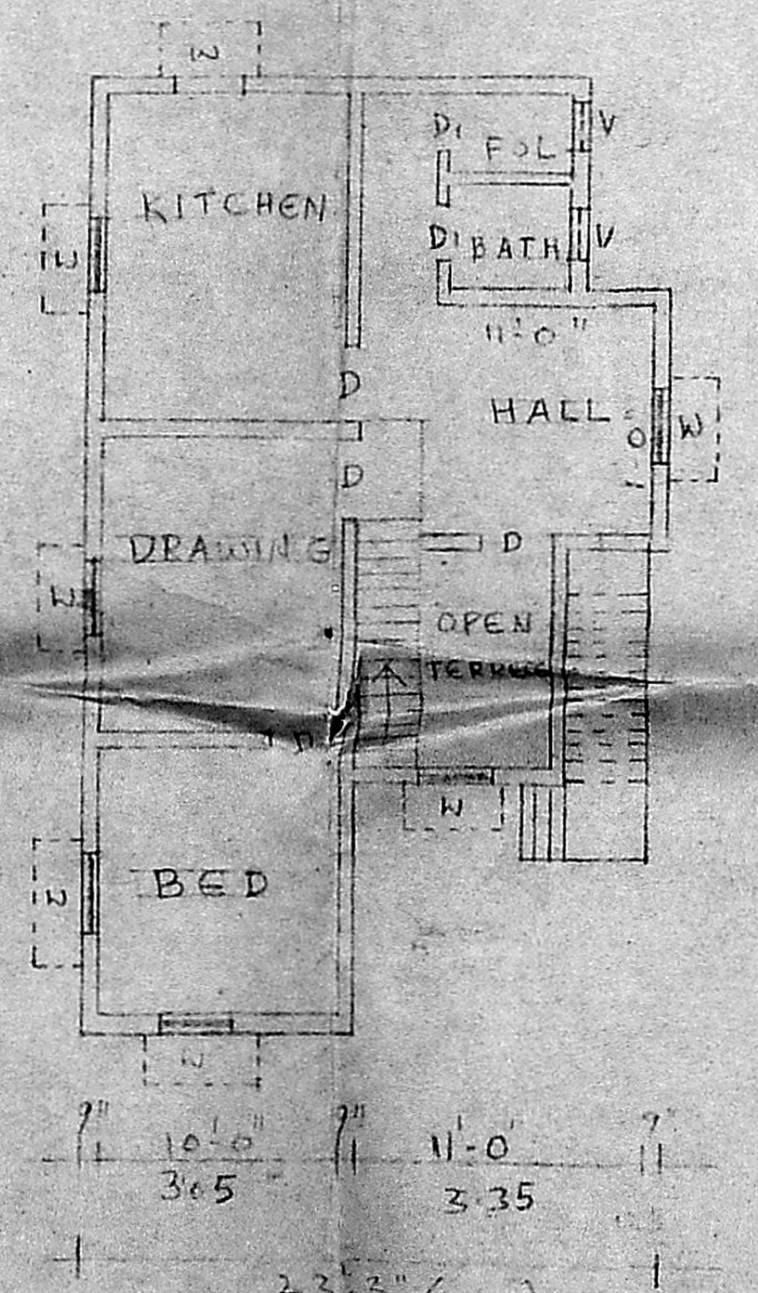

FIRST FLOOR PLAN

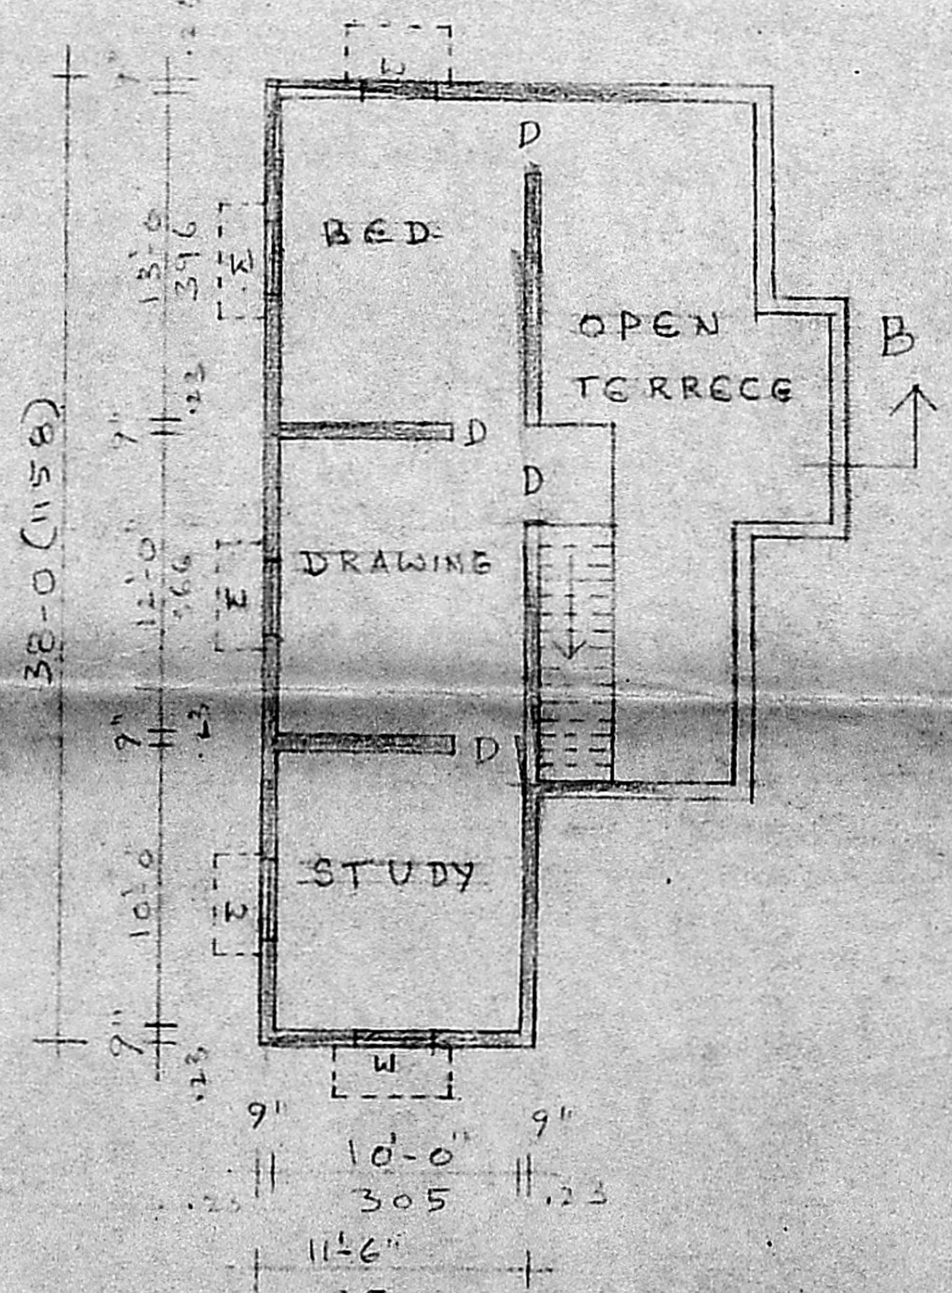

SECOND FLOOR PLAN

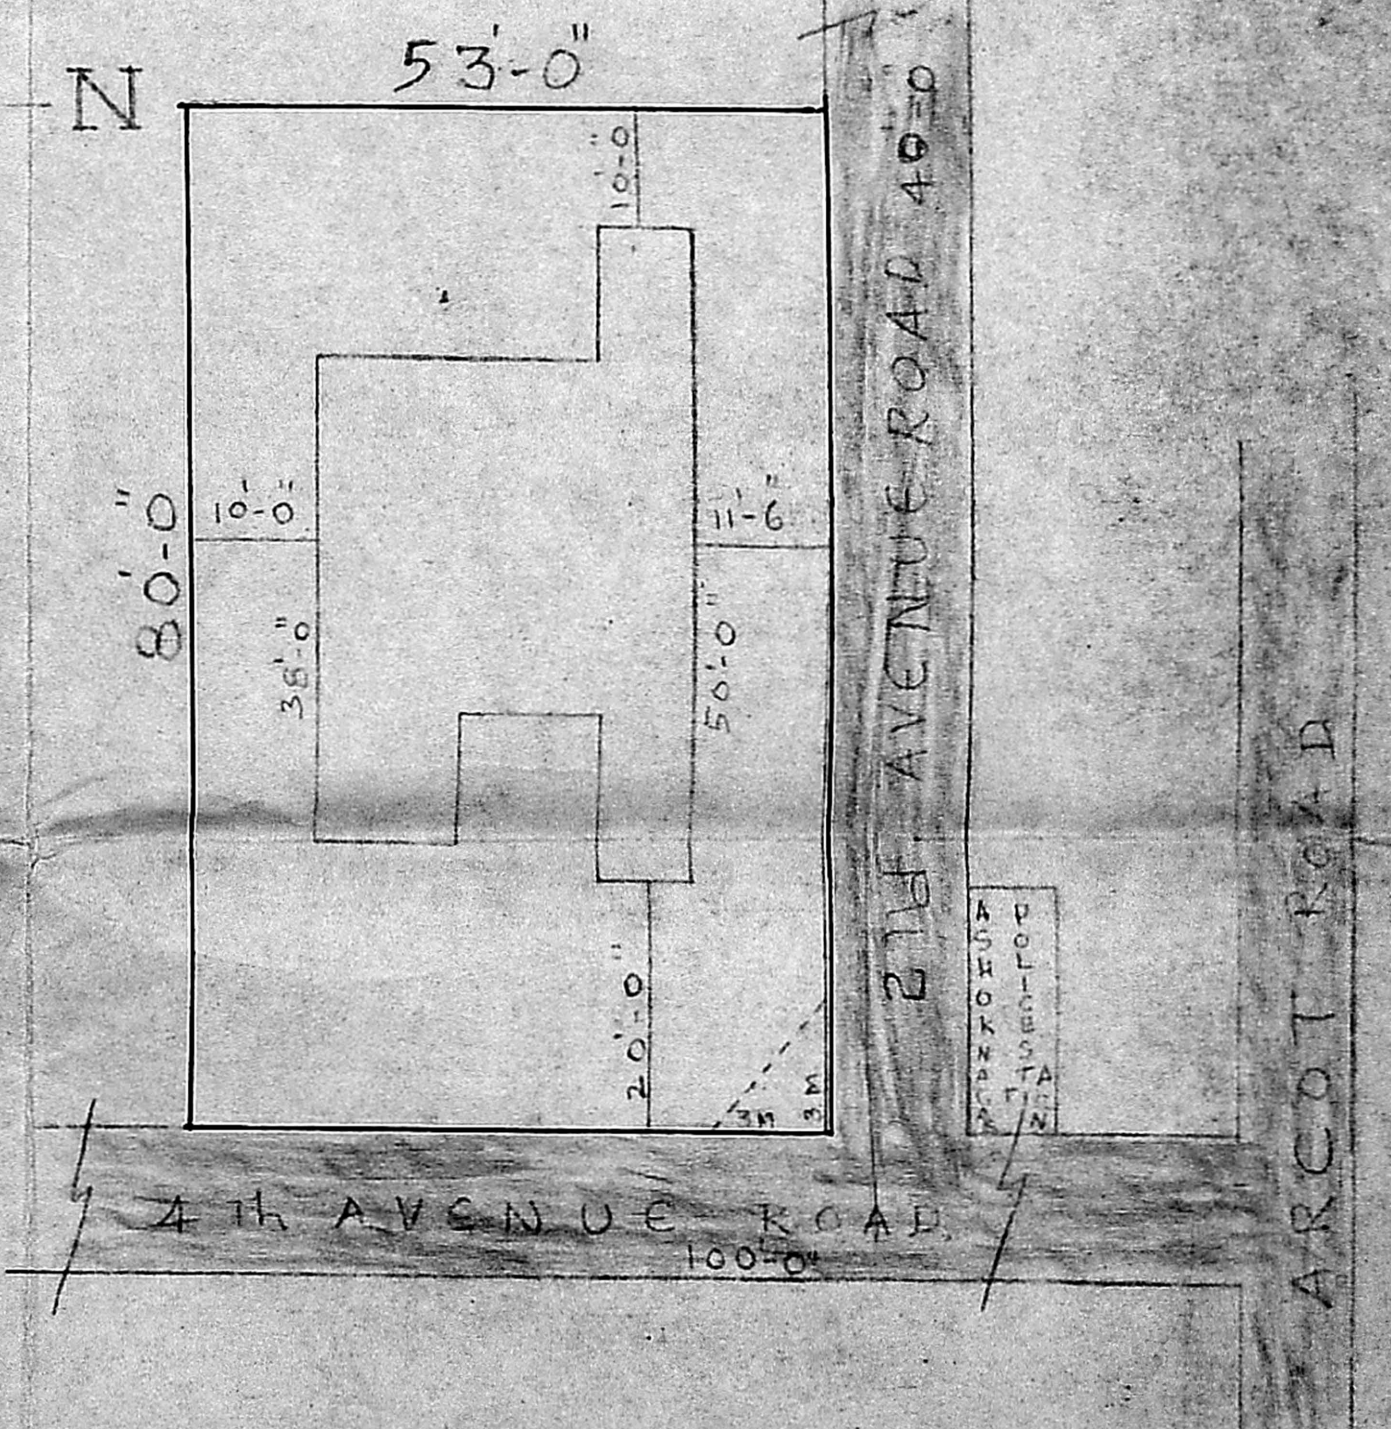

SITE PLAN AND KEY PLAN SCALE 1" = 16'-0"